



PLAN SHOWING THE PROPOSED CONSTRUCTION OF A GROUND FLOOR AND FIRST FLOOR RESIDENTIAL BUILDING IN S.F.NO:133/12B1, PATTa NO: 3260, AT VANGARAM - VILLAGE, AYANTHATHANUR PANCHAYATH, SENDURAI TALUK, ARIYALUR DISTRICT.


OWNER NAME : THIRU : P. KAMALAKKANNAN S/O, THIRU : PANDURANGAN

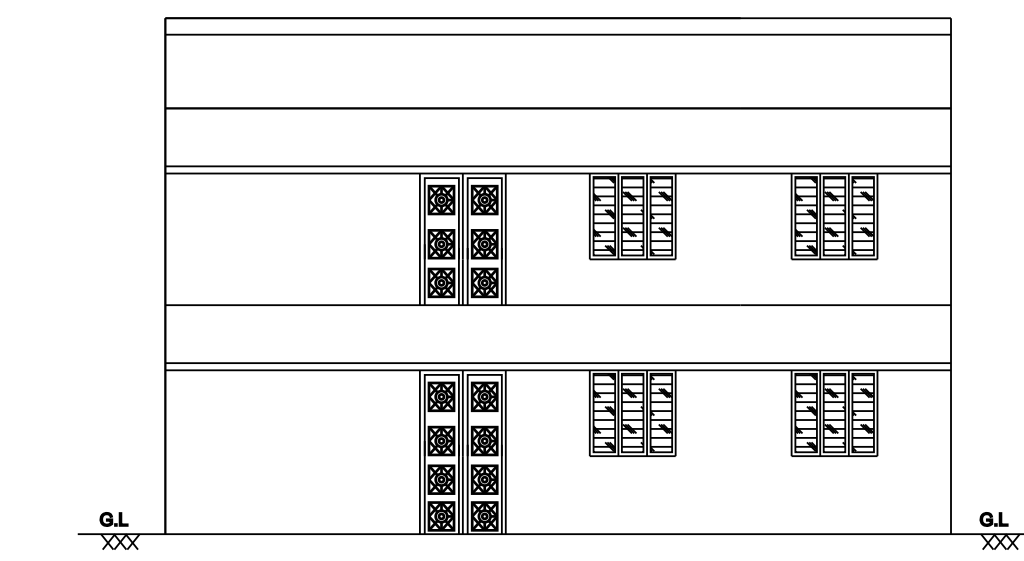


FRONT ELEVATION

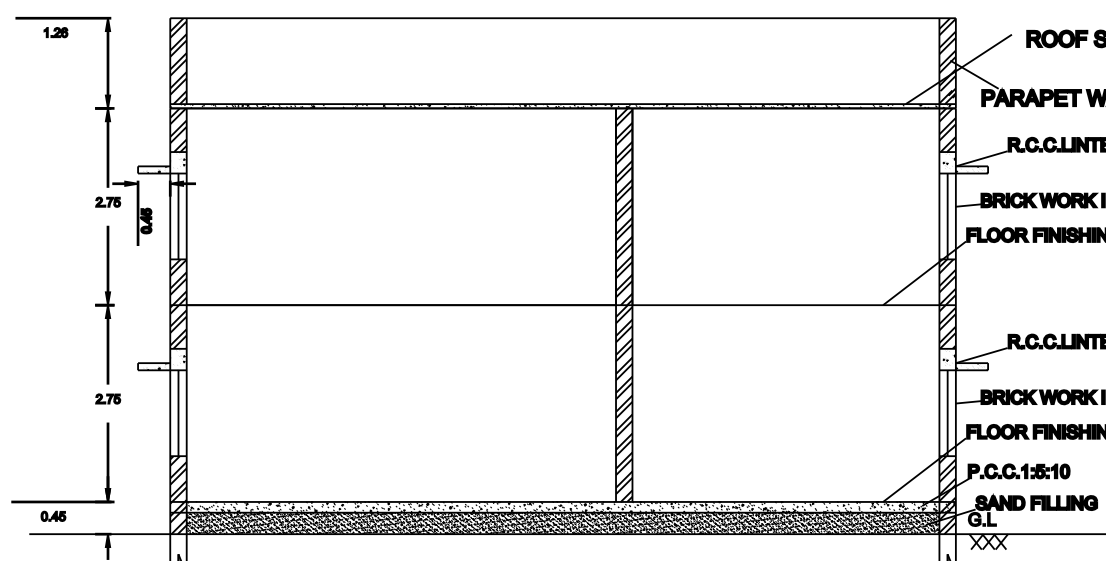


SECTION ON SS

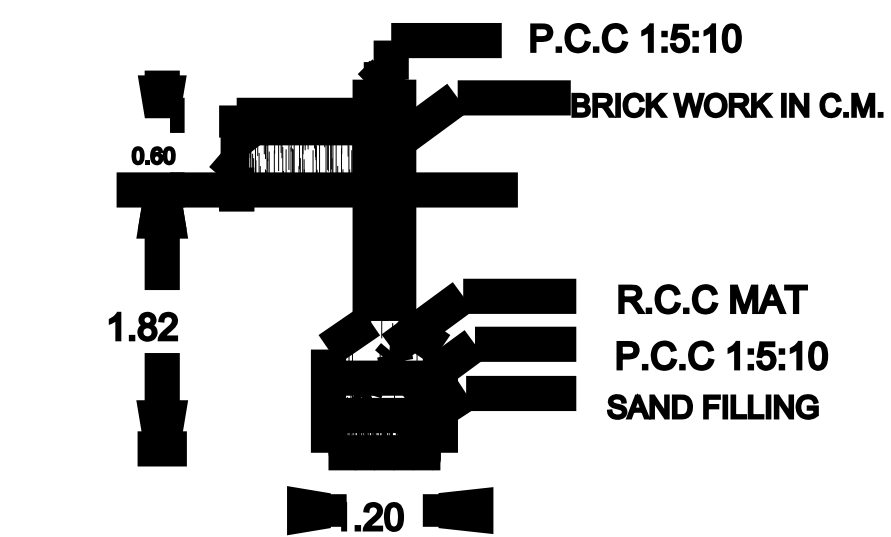


FOUNDATION DETAILS

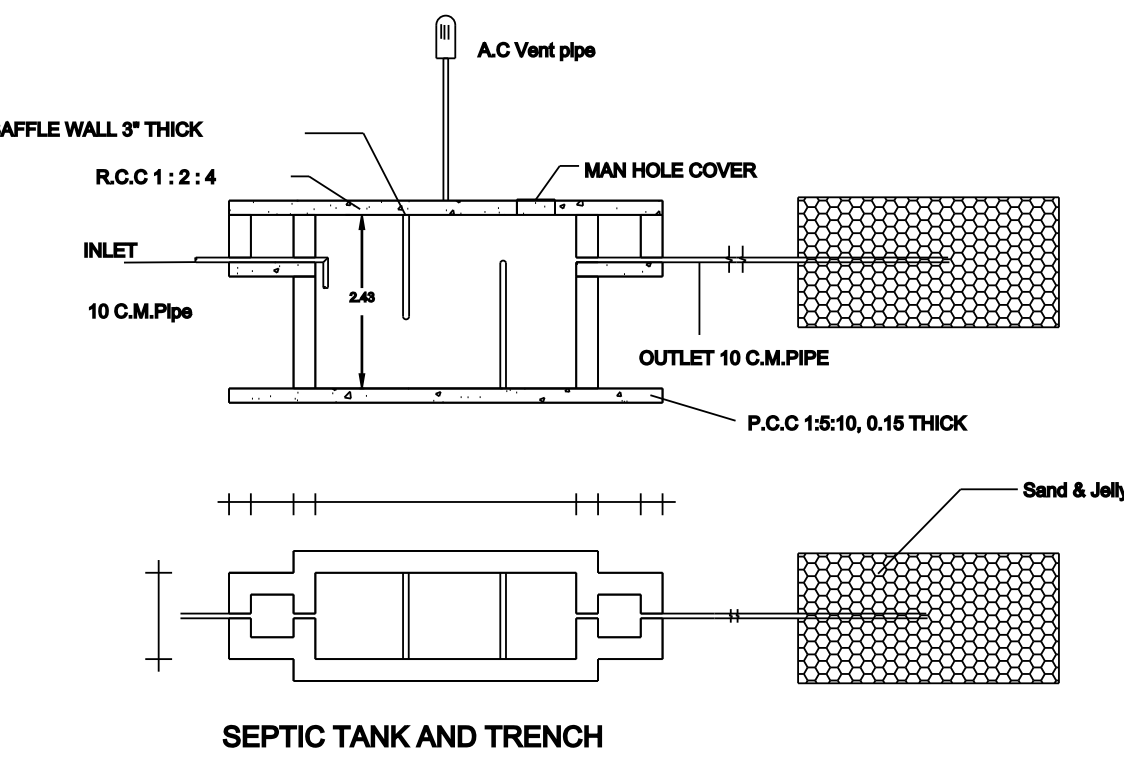


SEPTIC TANK AND TRENCH

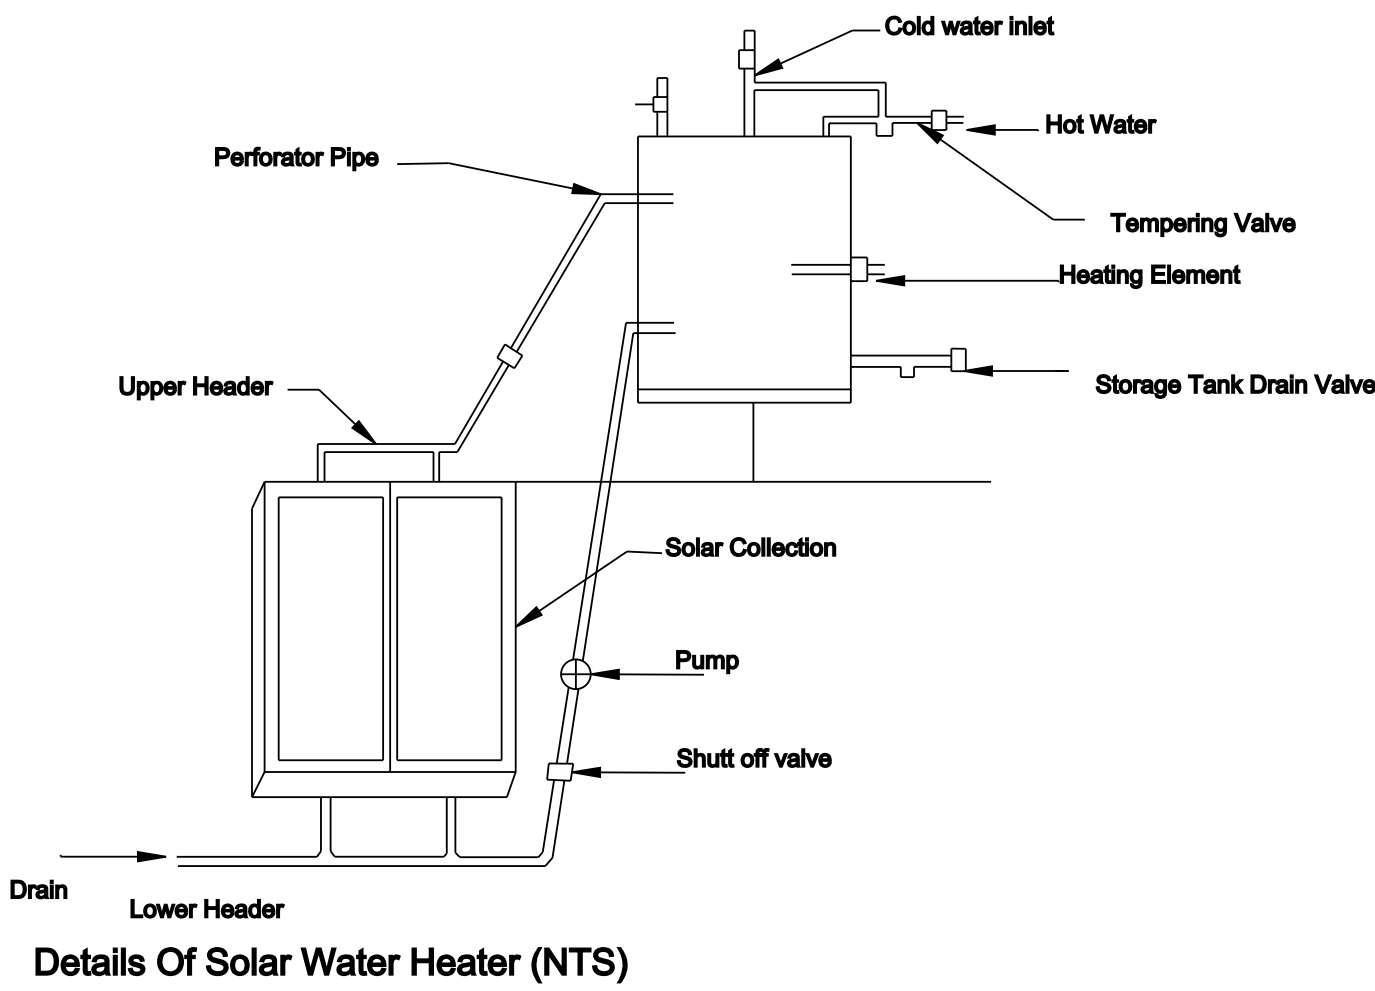


Details Of Solar Water Heater (NTS)

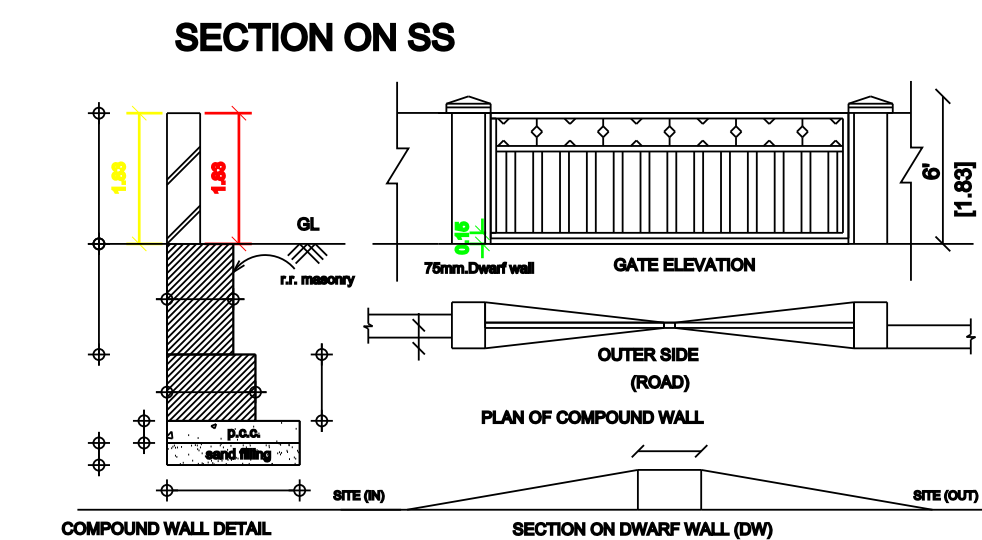



SECTION ON SS

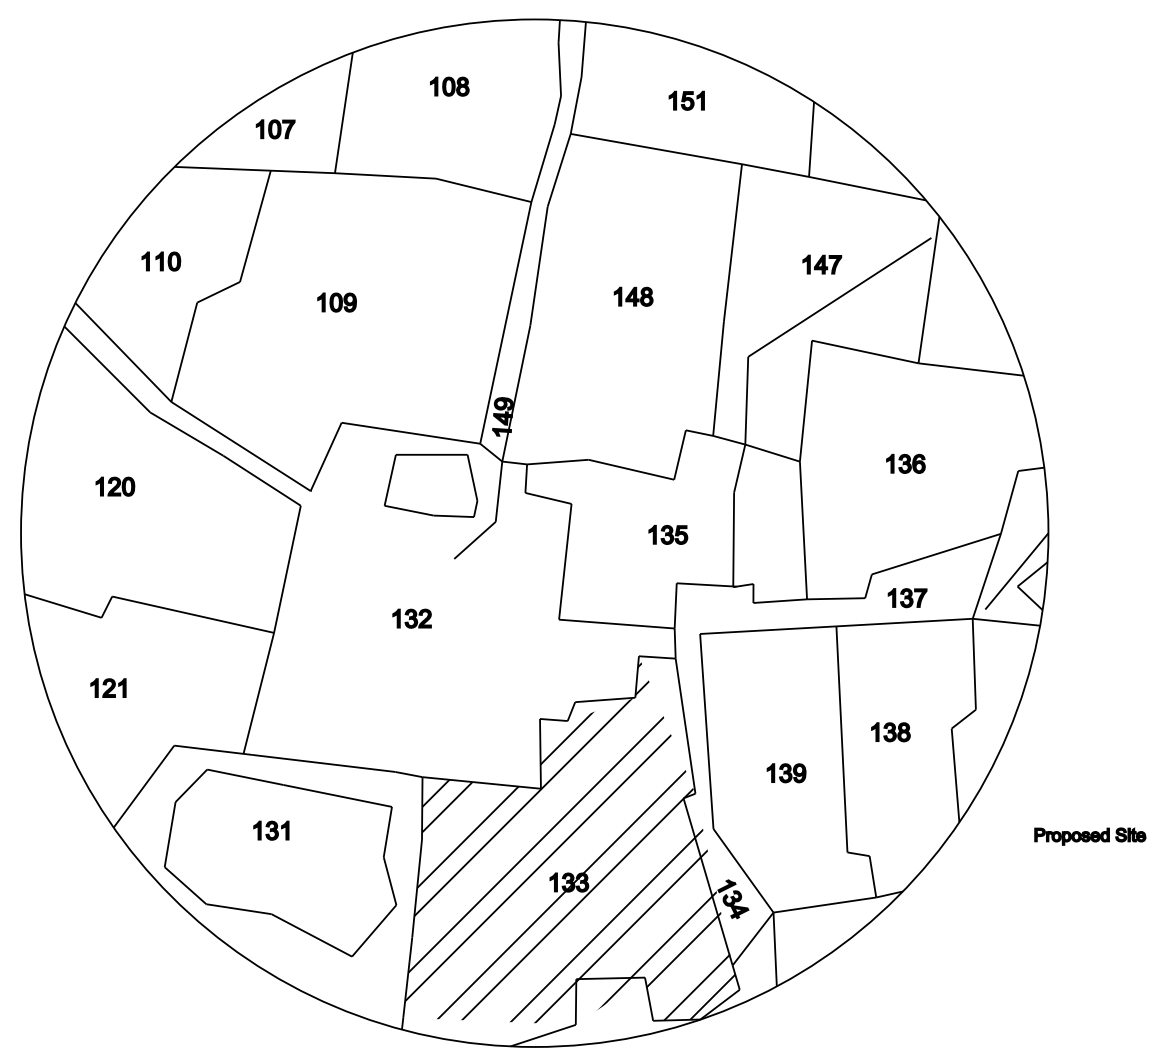


SITE PLAN 1:100 SCALE

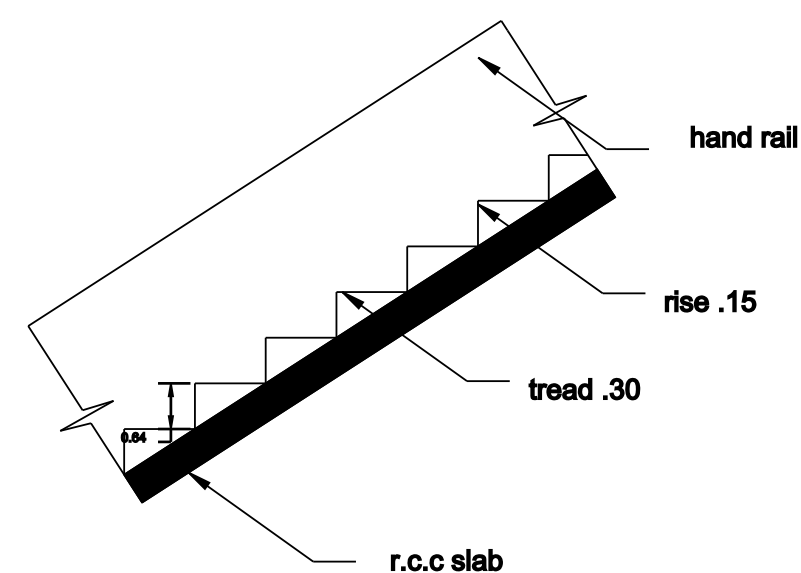


STAIR

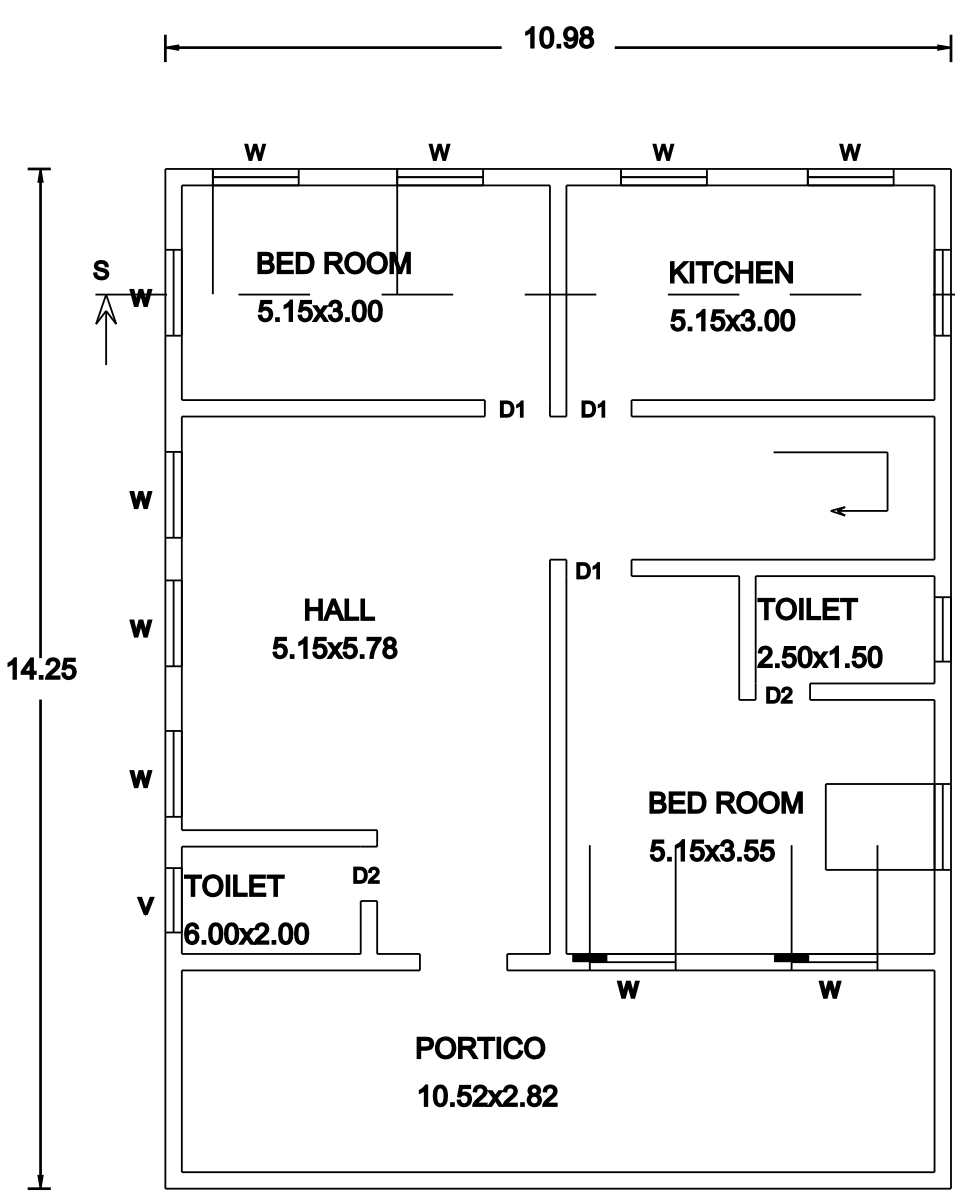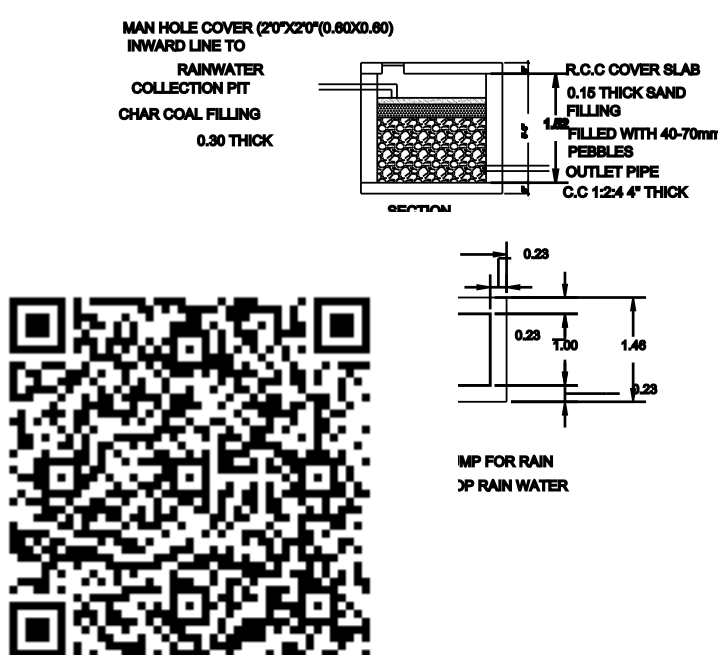

GROUND FLOOR

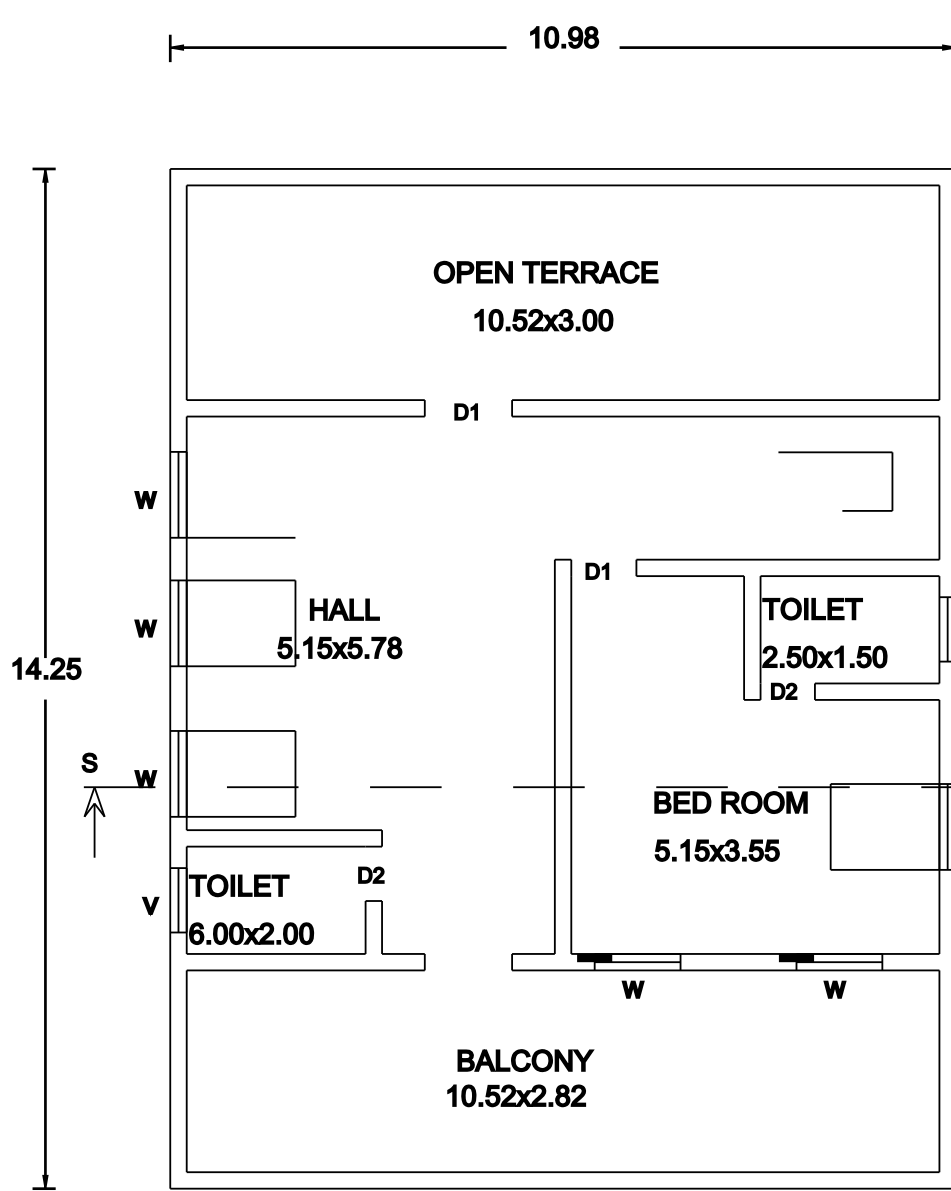


FIRST FLOOR

 


FLOOR-TERRACE

MUTHUSAMI LAND

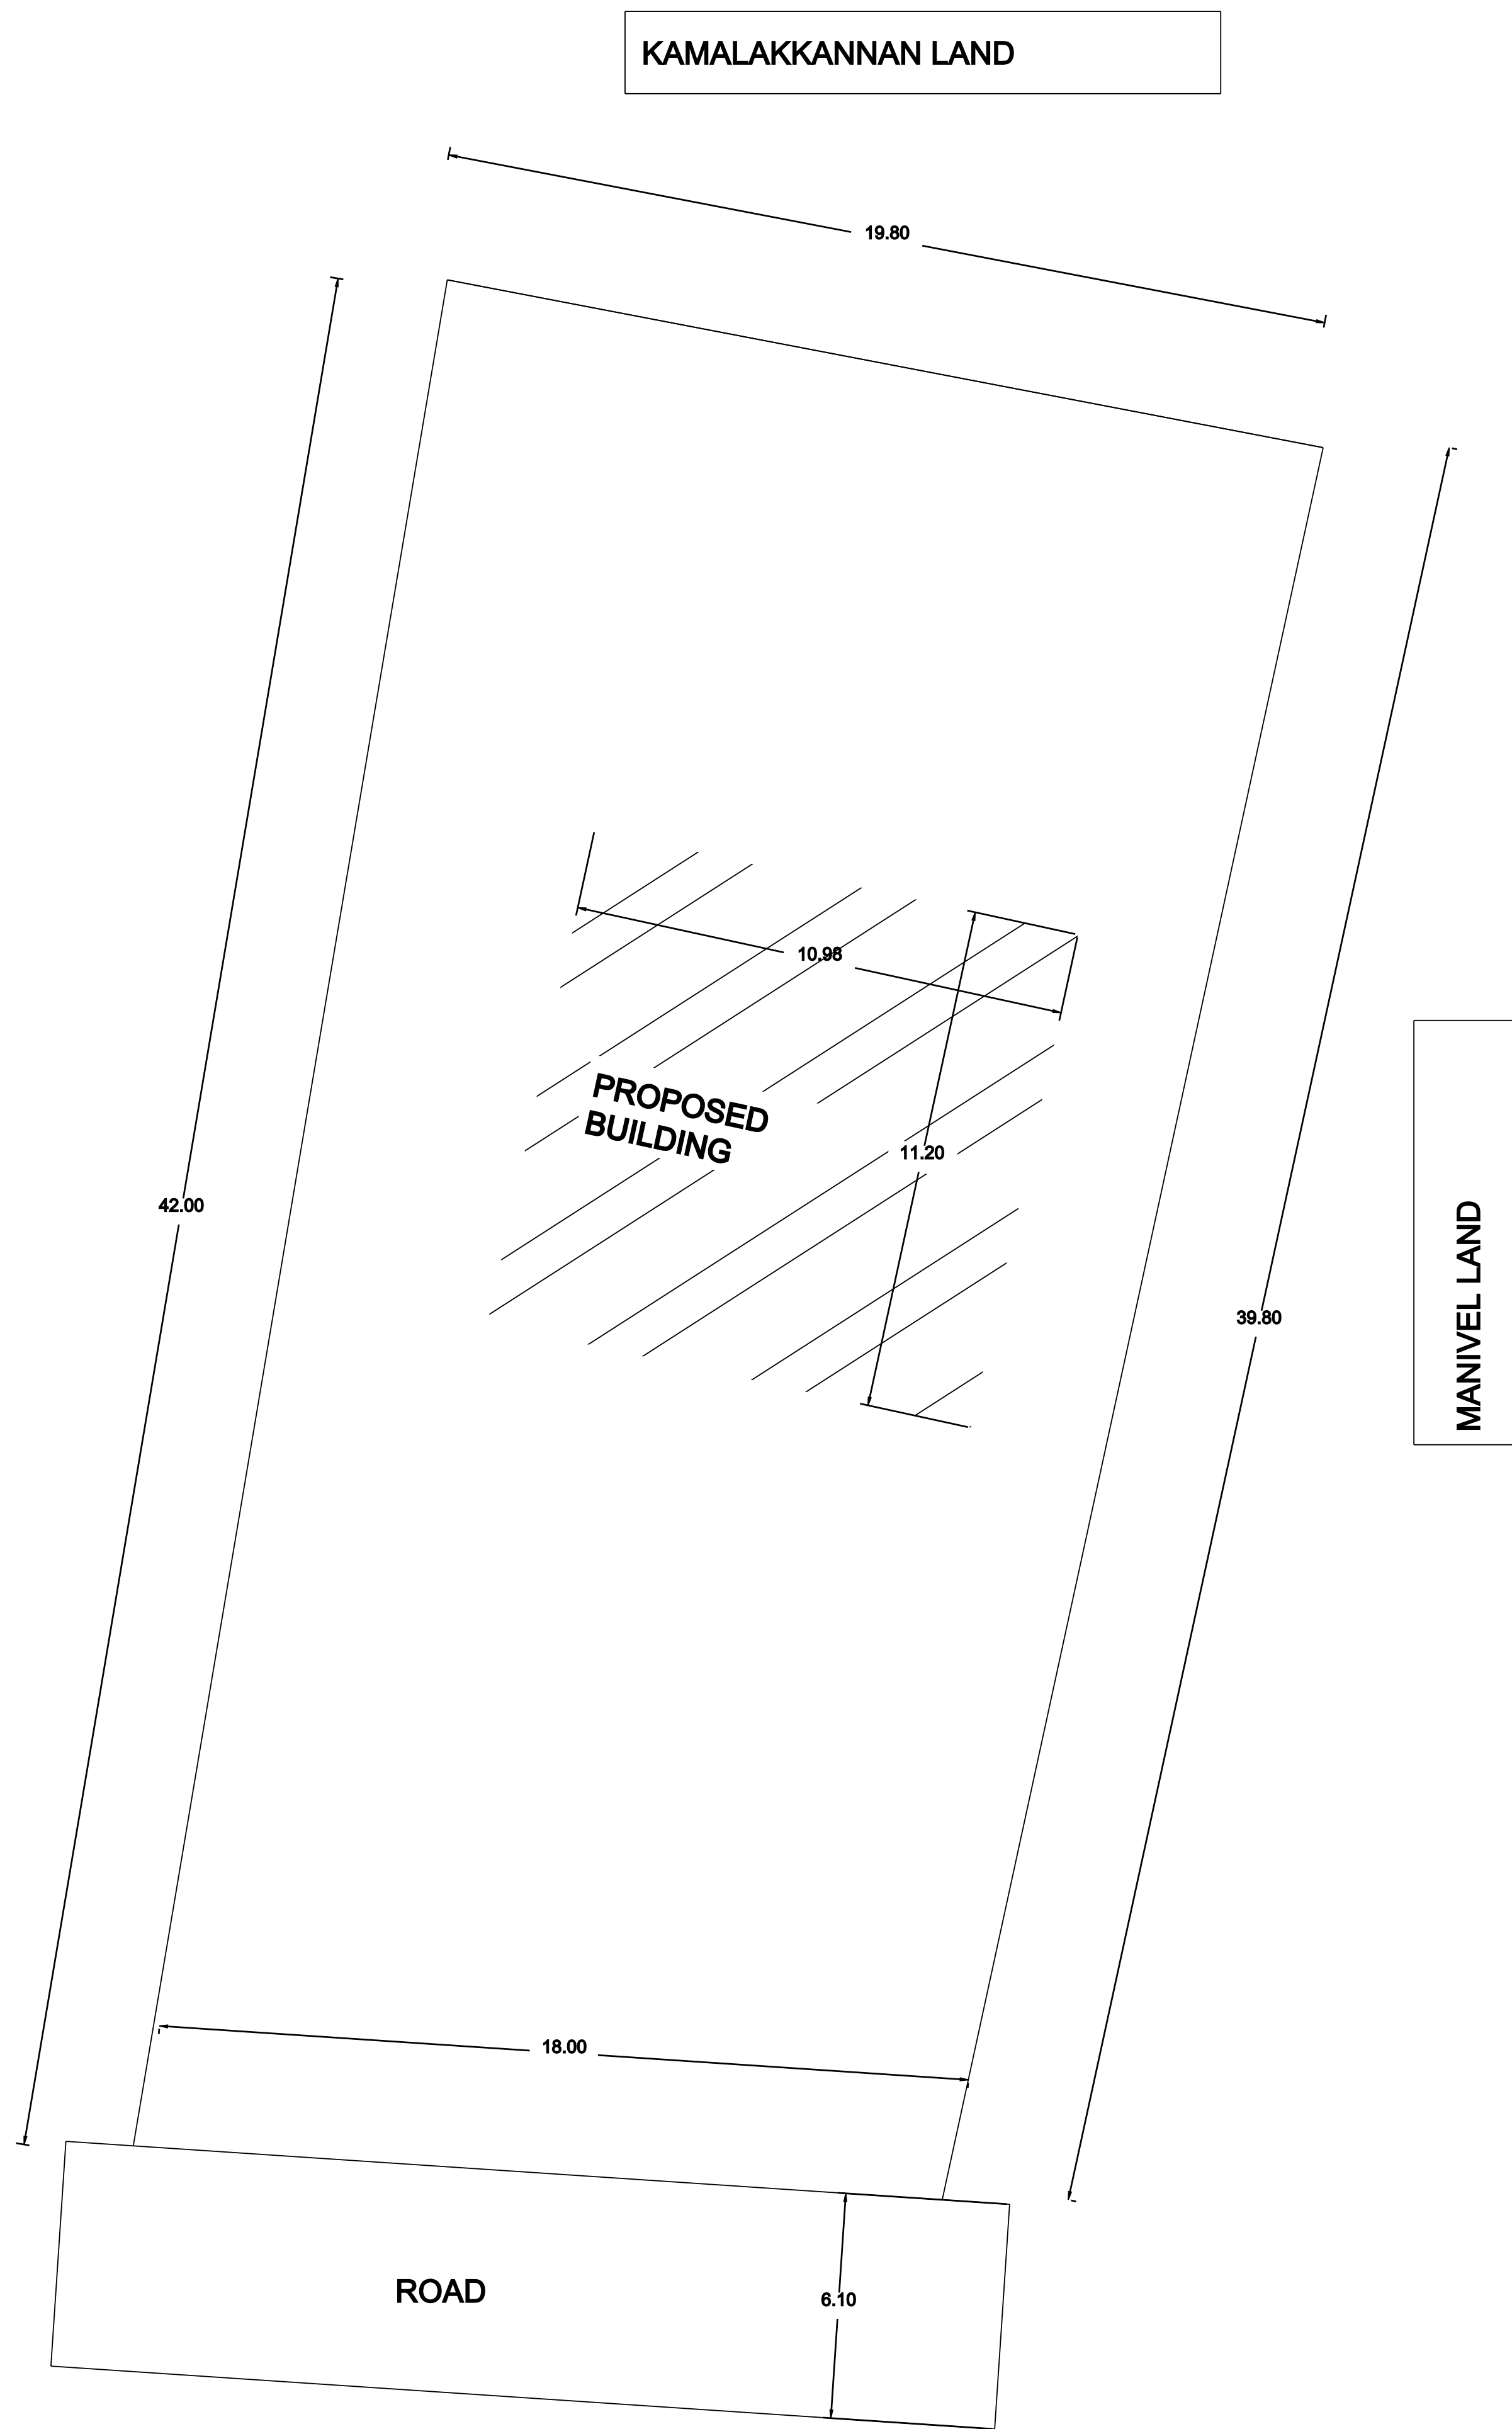

MANIVEL LAND

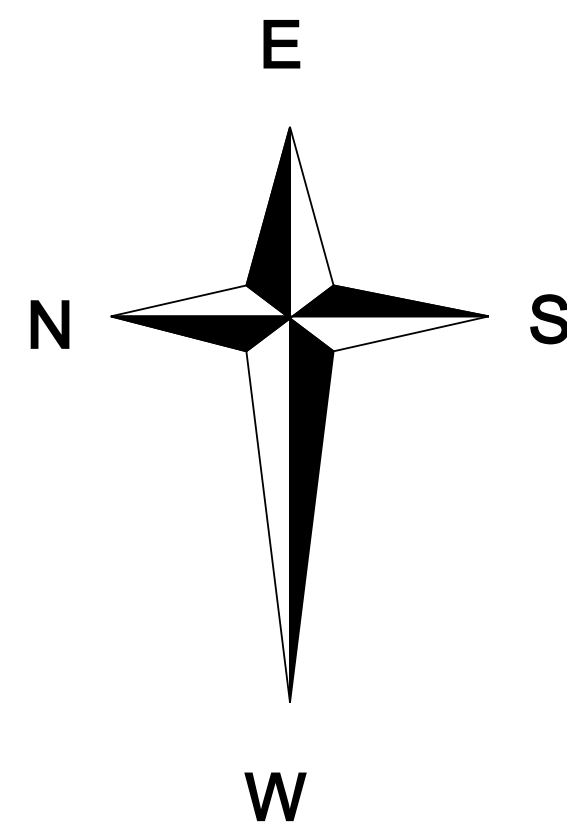

APPROVED BY:

PLOT AREA :
AS PER DOCUMENT:797.00 SQ.M
AS PER PATTa : 797.00 SQ.M
AS PER FMB : 797.00 SQ.M

REFERENCE :
MAIN DOOR MD 1.20X2.10
C W. DOOR D1 0.90X2.10
C.W DOOR D2 0.75X2.10
C W. WINDOW W 1.20X1.20
C W.VENTILATOR V 0.90X0.60

AREA STATEMENT:

FLOOR-GROUND PROPOSED
PLINTH AREA : 156.46 SQ.M
CARPET AREA : 78.94 SQ.M
PLOT AREA : 797.00 SQ.M
OPEN AREA : 265.58 SQ.M

FIRST FLOOR PROPOSED
PLINTH AREA : 120.99 SQ.M
CARPET AREA : 48.04 SQ.M

PLOT COVERAGE =	156.46	X	100	=	19.63%
	797.00				
F.S.I =	277.45				0.34
	797.00				

OWNER:

ENGINEER: