
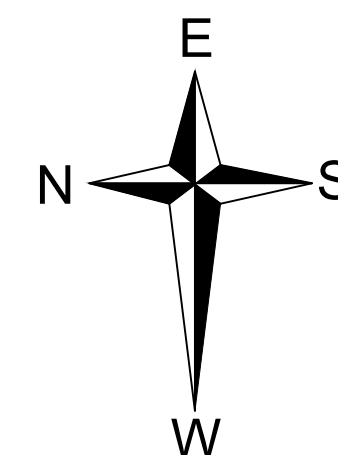
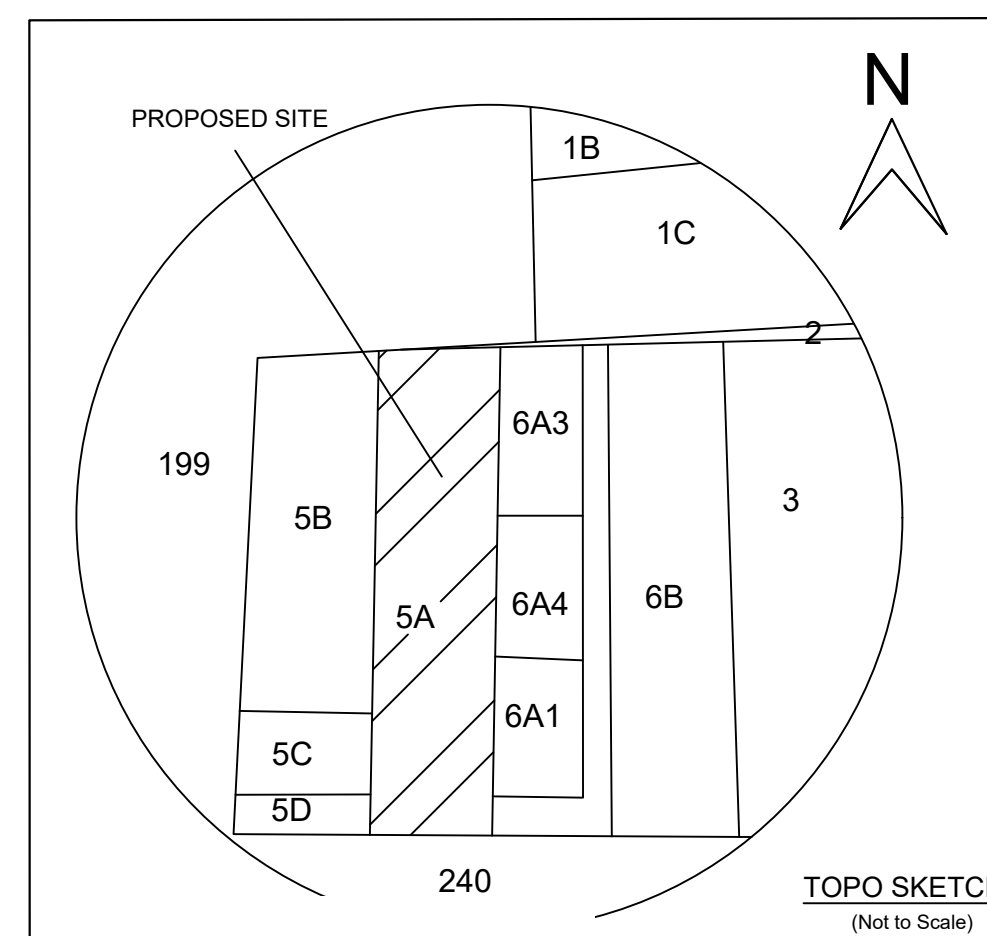
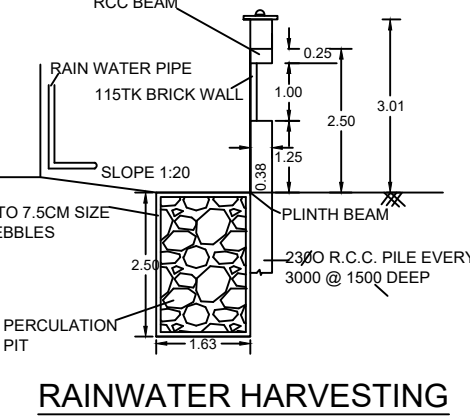
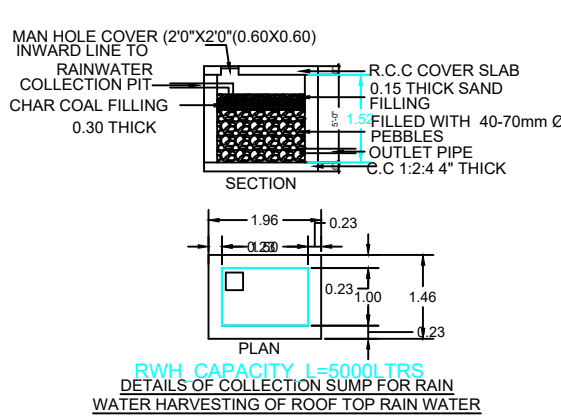
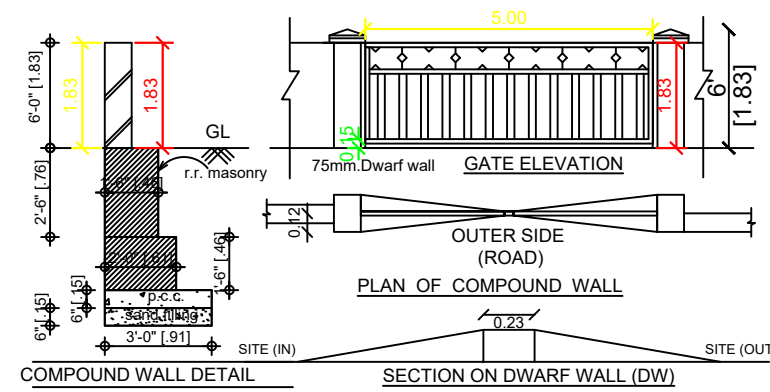
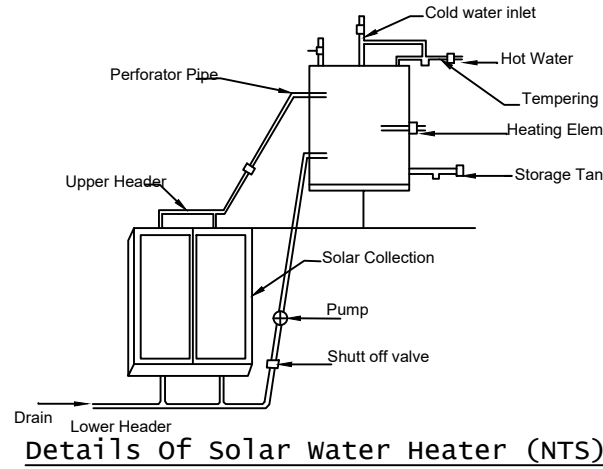


AT ARIYALUR NORTH GROUP, KURUMBANCHAVADI VILLAGE, ERUTHUKARANPATTI PANCHAYATH, ARIYALUR TALUK AND DISTRICT.

S/O, THIRU: SUBBURAYAR.

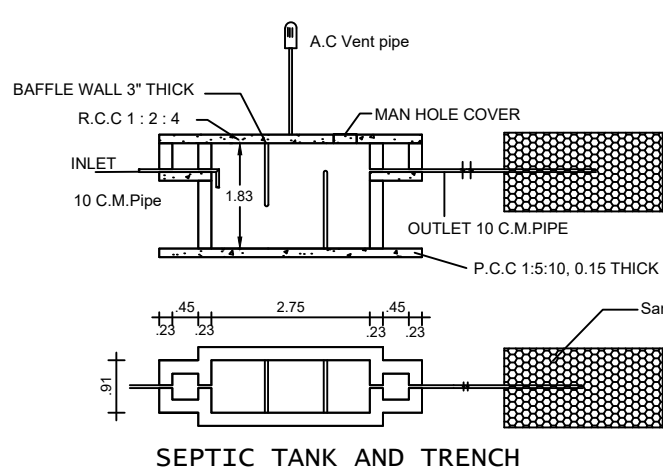

PLAN_INFO
PLOT_AREA_M2=1250.00
SINGLE_FAMILY_BLDG=NO
ROAD_WIDTH=7.01
ROAD_LENGTH=250
AREA_TYPE=OTHERS
AVG_PLOT_DEPTH=73.00
AVG_PLOT_WIDTH=18.01
LAND_USE_ZONE=RESIDENTIAL
LEASEHOLD_LAND=NO
SURVEY_NO=200/5A
DISTRICT=ARIYALUR
JURISDICTION_TYPE=PANCHAYATH
OSR_APPLICABLE=NO
PREMIUM_FSI_REQUIRED=NO
IS_APPROVED_LAYOUT=NO
AS_PER_DOCUMENT=1250.00
IS_SWIMMING_POOL_EXISTS=NO
IS_PRIVATE_EXCLUSIVE_PASSAGE=NO
PATTA_NO=3178
TALUK=ARIYALUR
AS_AT_SITE=1248.17
FMB_OR_PLR=1303.62
RHHT_DECLARED=YES
IF_WHERING_TOWN_LESSTHAN_1KM_RADIUS=NO

REFERENCE :			PLLOT AREA :
MAIN DOOR	MD	1.20X2.10	AS PER FMB : PLOT AREA : 1303.62 SQ.M
C.W. DOOR	D1	1.00X2.10	AS PER PATTNA : PLOT AREA : 1250.00 SQ.M
C.W DOOR	D2	0.80X2.10	AS PER DOCUMENT : PLOT AREA : 1250.00 SQ.M
C.W. WINDOW	W	1.20X1.52	
C.W. VENTILATOR	V	0.90X0.60	



AREA STATEMENT: BLOCK 1		AREA STATEMENT: BLOCK 2	
<u>PROPOSED BUILDING</u>	<u>FLOOR-GROUND</u>	<u>PROPOSED BUILDING</u>	<u>FLOOR-GROUND</u>
PLINTH AREA	: 107.90 SQ.M	PLINTH AREA	: 107.90 SQ.M
CARPET AREA	: 60.28 SQ.M	CARPET AREA	: 60.28 SQ.M
PLOT AREA	: 1250.00 SQ.M		
OPEN AREA	: 1034.20 SQ.M		
<u>PROPOSED BUILDING</u>	<u>FIRST FLOOR</u>	<u>PROPOSED BUILDING</u>	<u>FIRST FLOOR</u>
PLINTH AREA	: 107.90 SQ.M	PLINTH AREA	: 107.90 SQ.M
CARPET AREA	: 67.90 SQ.M	CARPET AREA	: 67.90 SQ.M

OWNER:


G. M. M. M. M.

ENGINEER:



Er. E. ARUL, B.E.,
Registered Engineer-Grade-II (DTCPP)
Reg. No.: RE/DTCPPAD/JULY-2021/6
No. 28A9, T.K.S. Complex,
Indragandhi Nagar, Ariyalur-621704

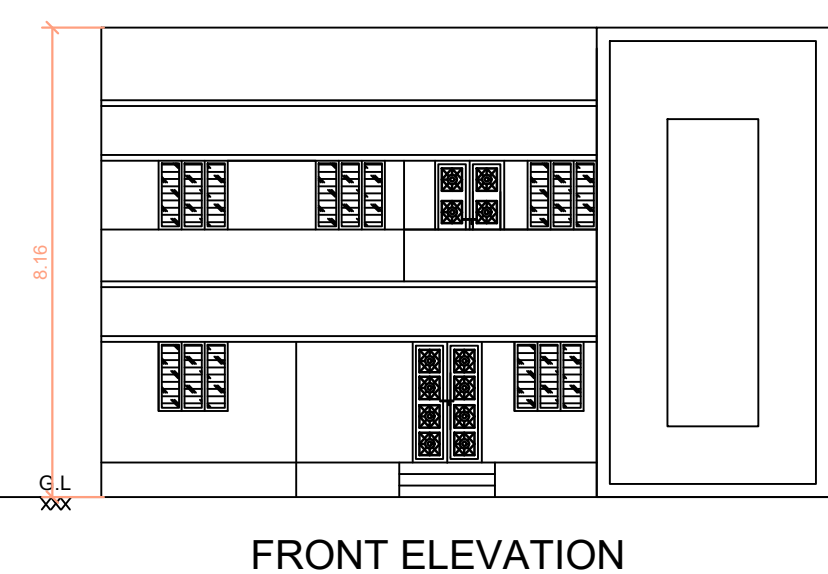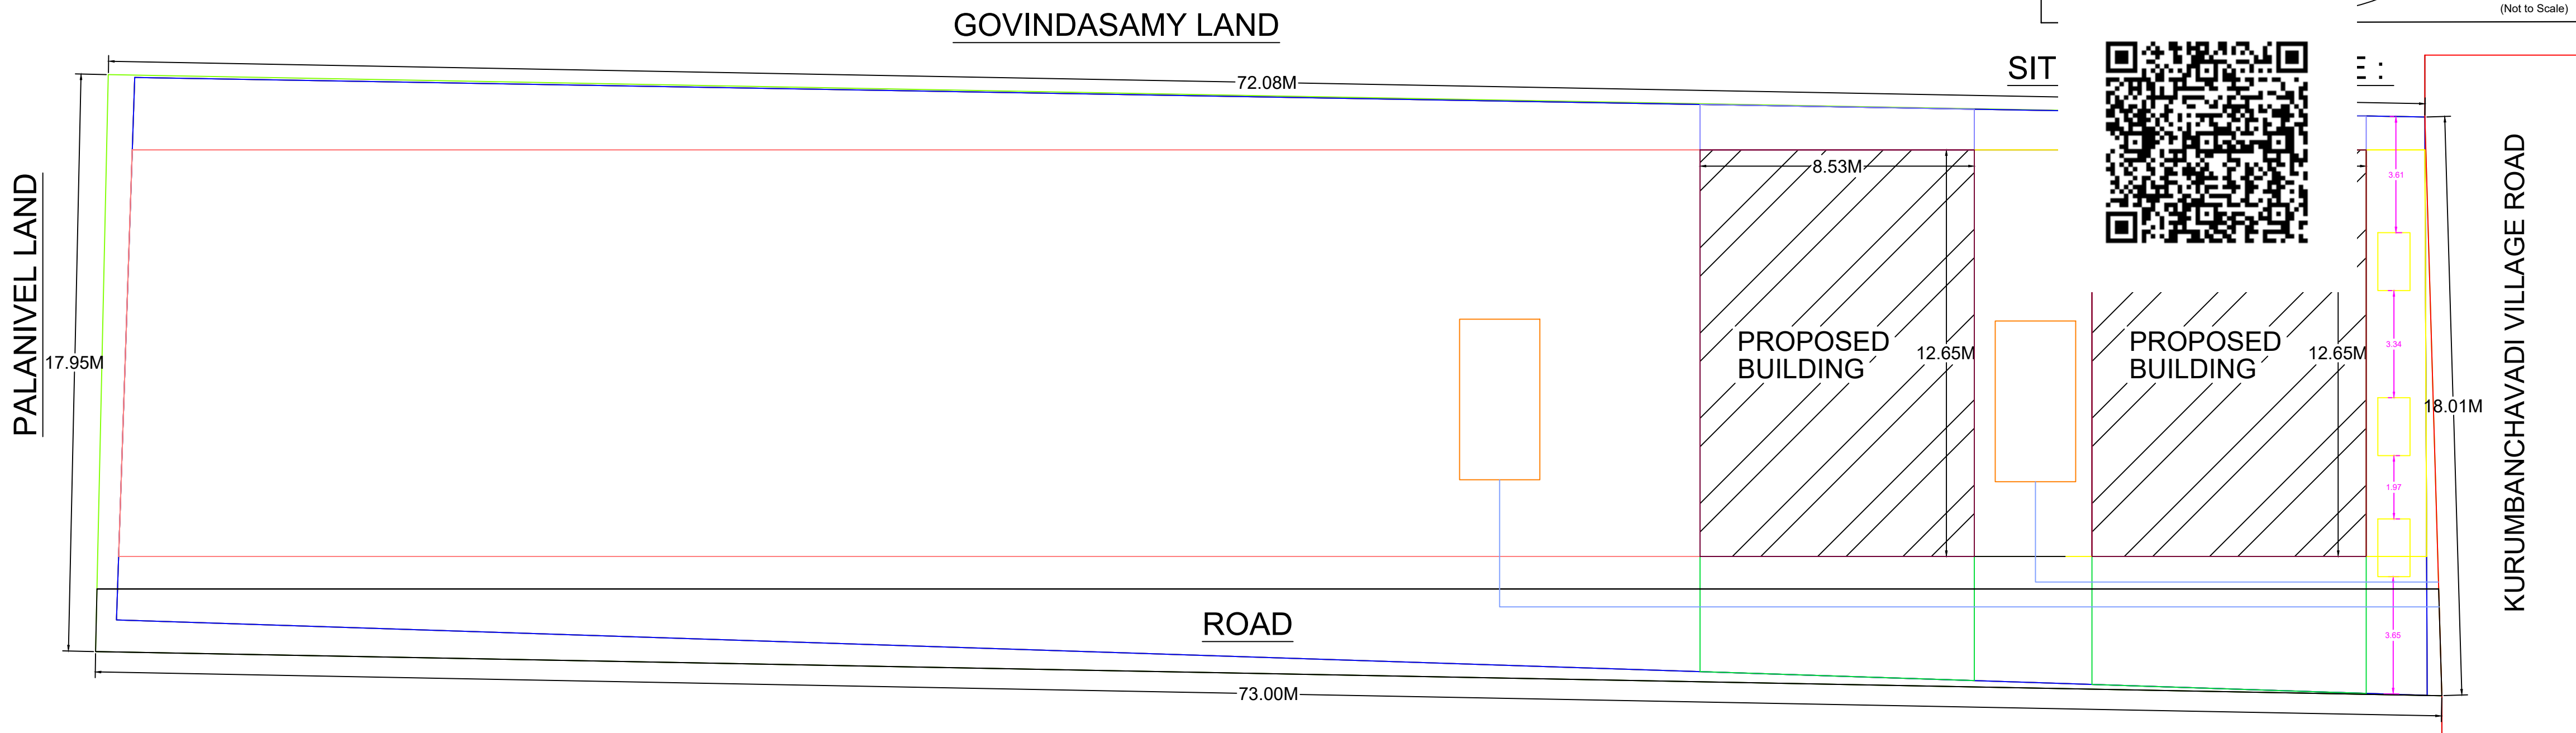


FRONT ELEVATION

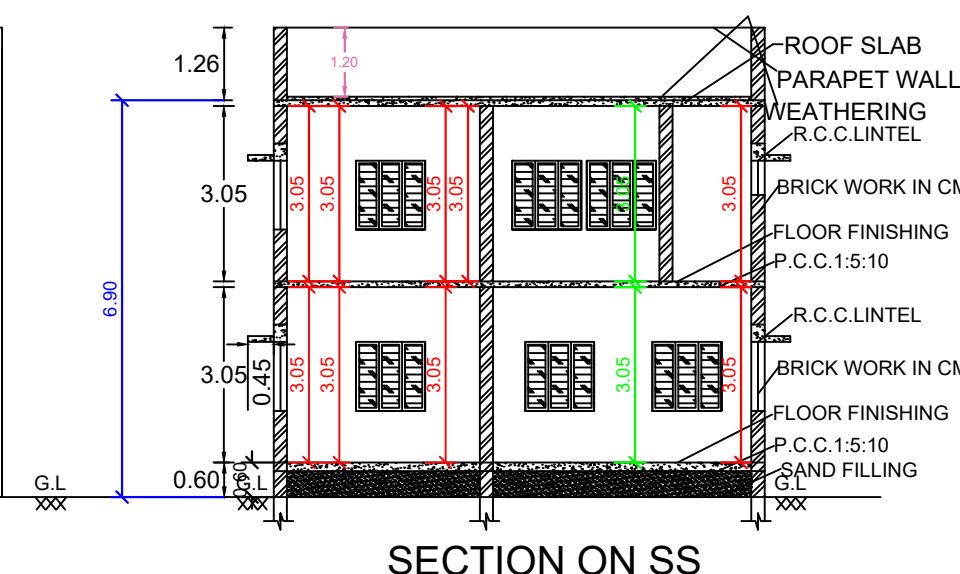


SECTION ON SS

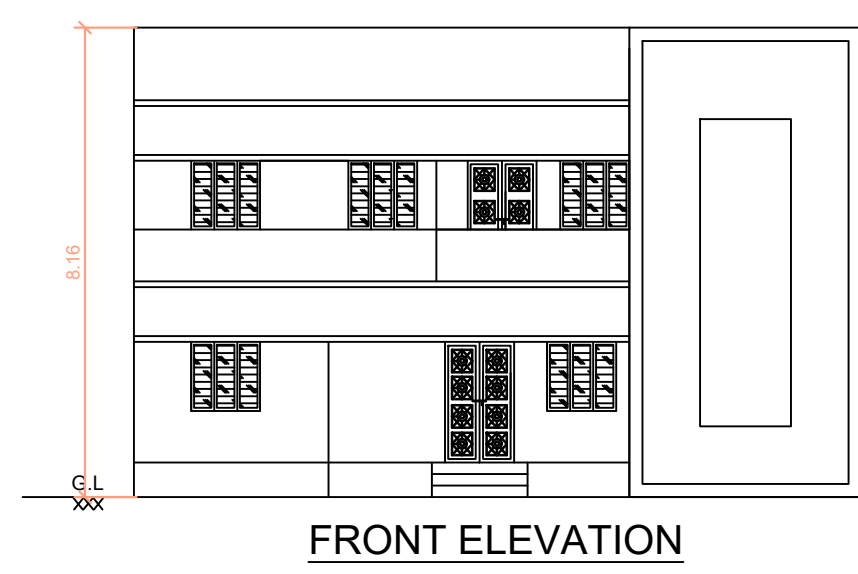


FRONT ELEVATION

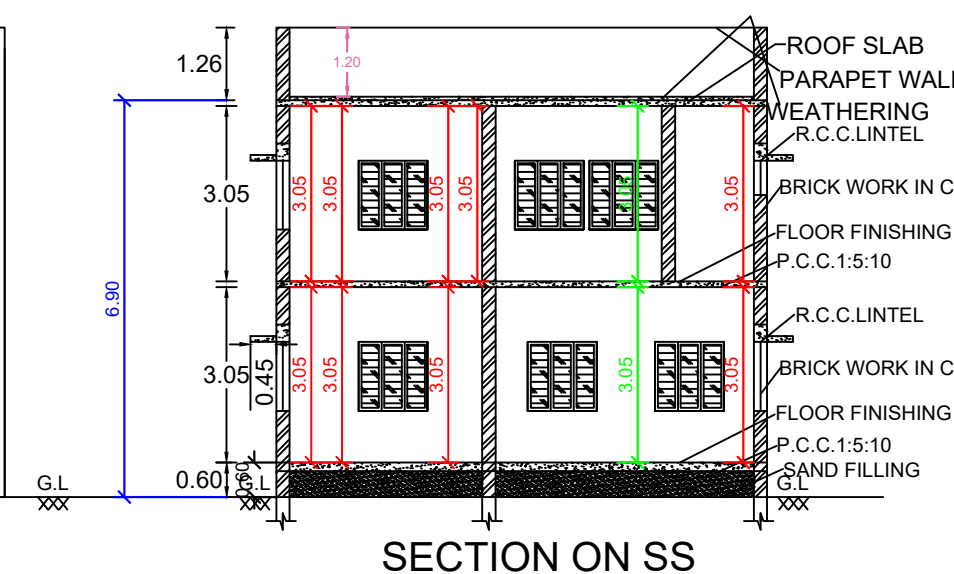

SECTION ON SS

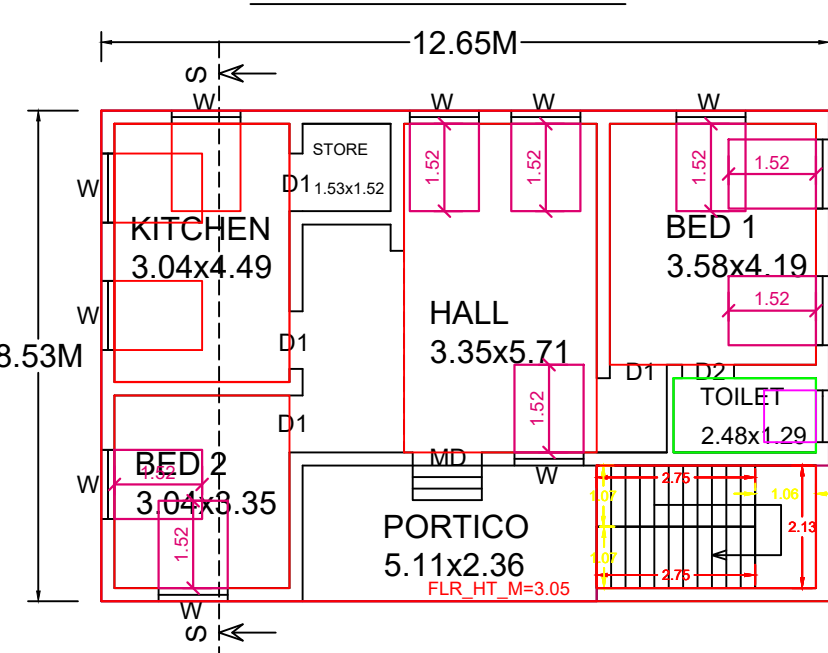


GROUND FLOOR

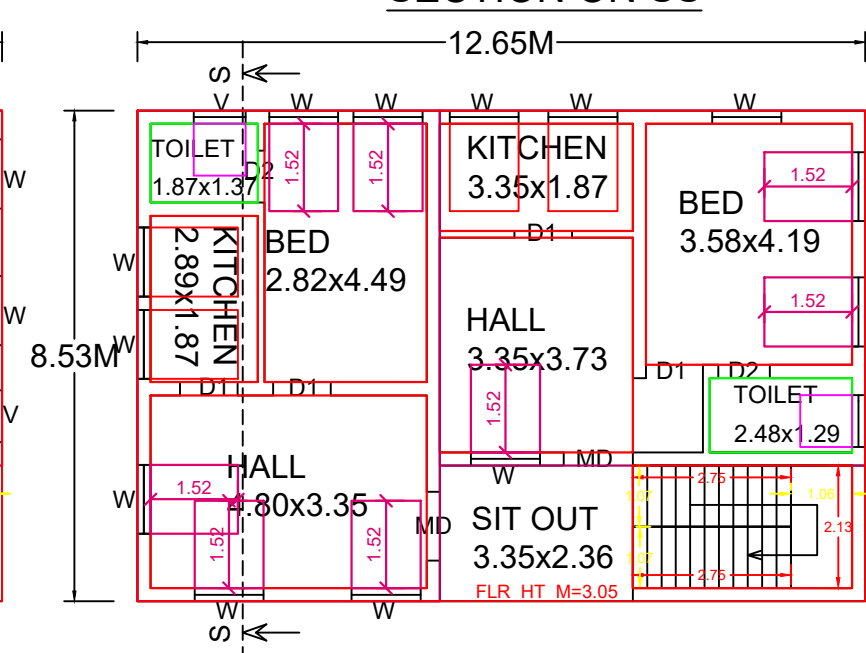


BLOCK-1


FIRST FLOOR

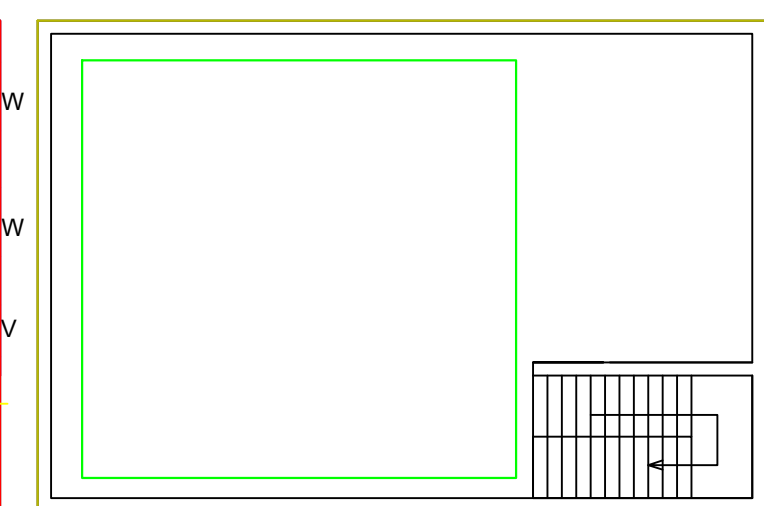

TERRACE FLOOR

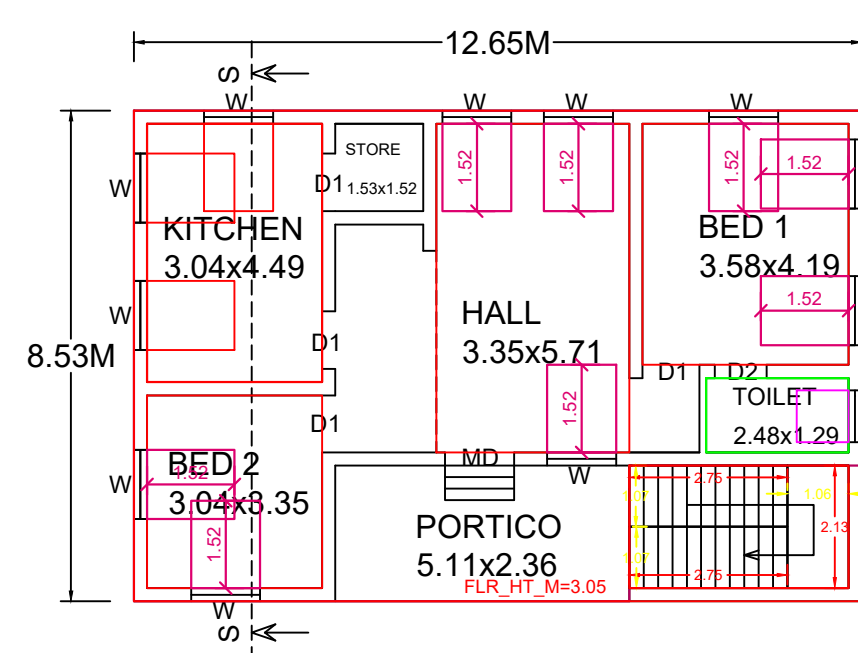


GROUND FLOOR

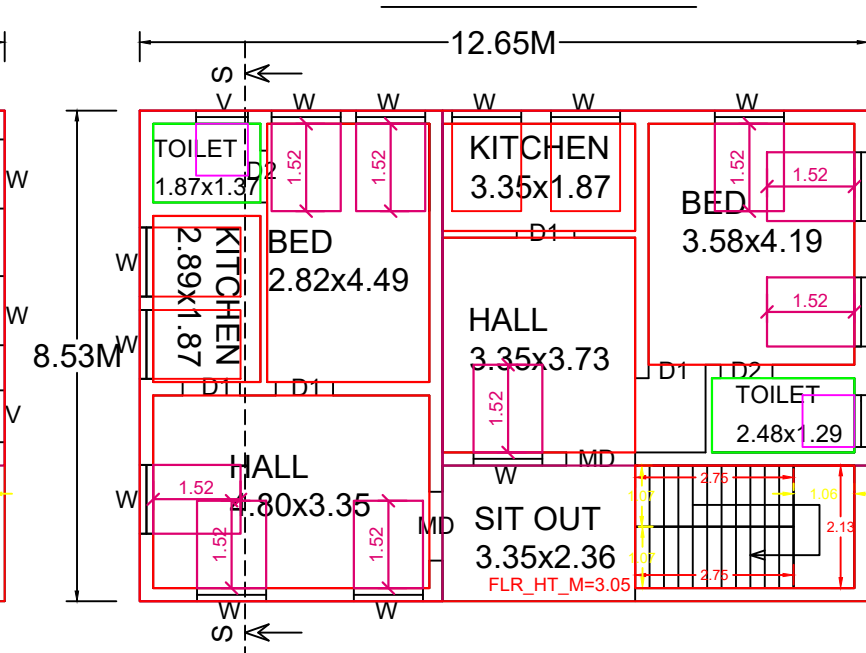

BLOCK-2

FIRST FLOOR

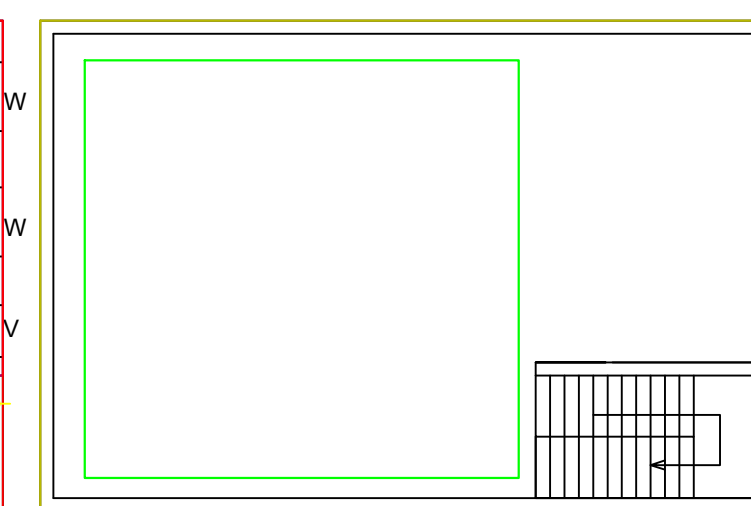

TERRACE FLOOR