
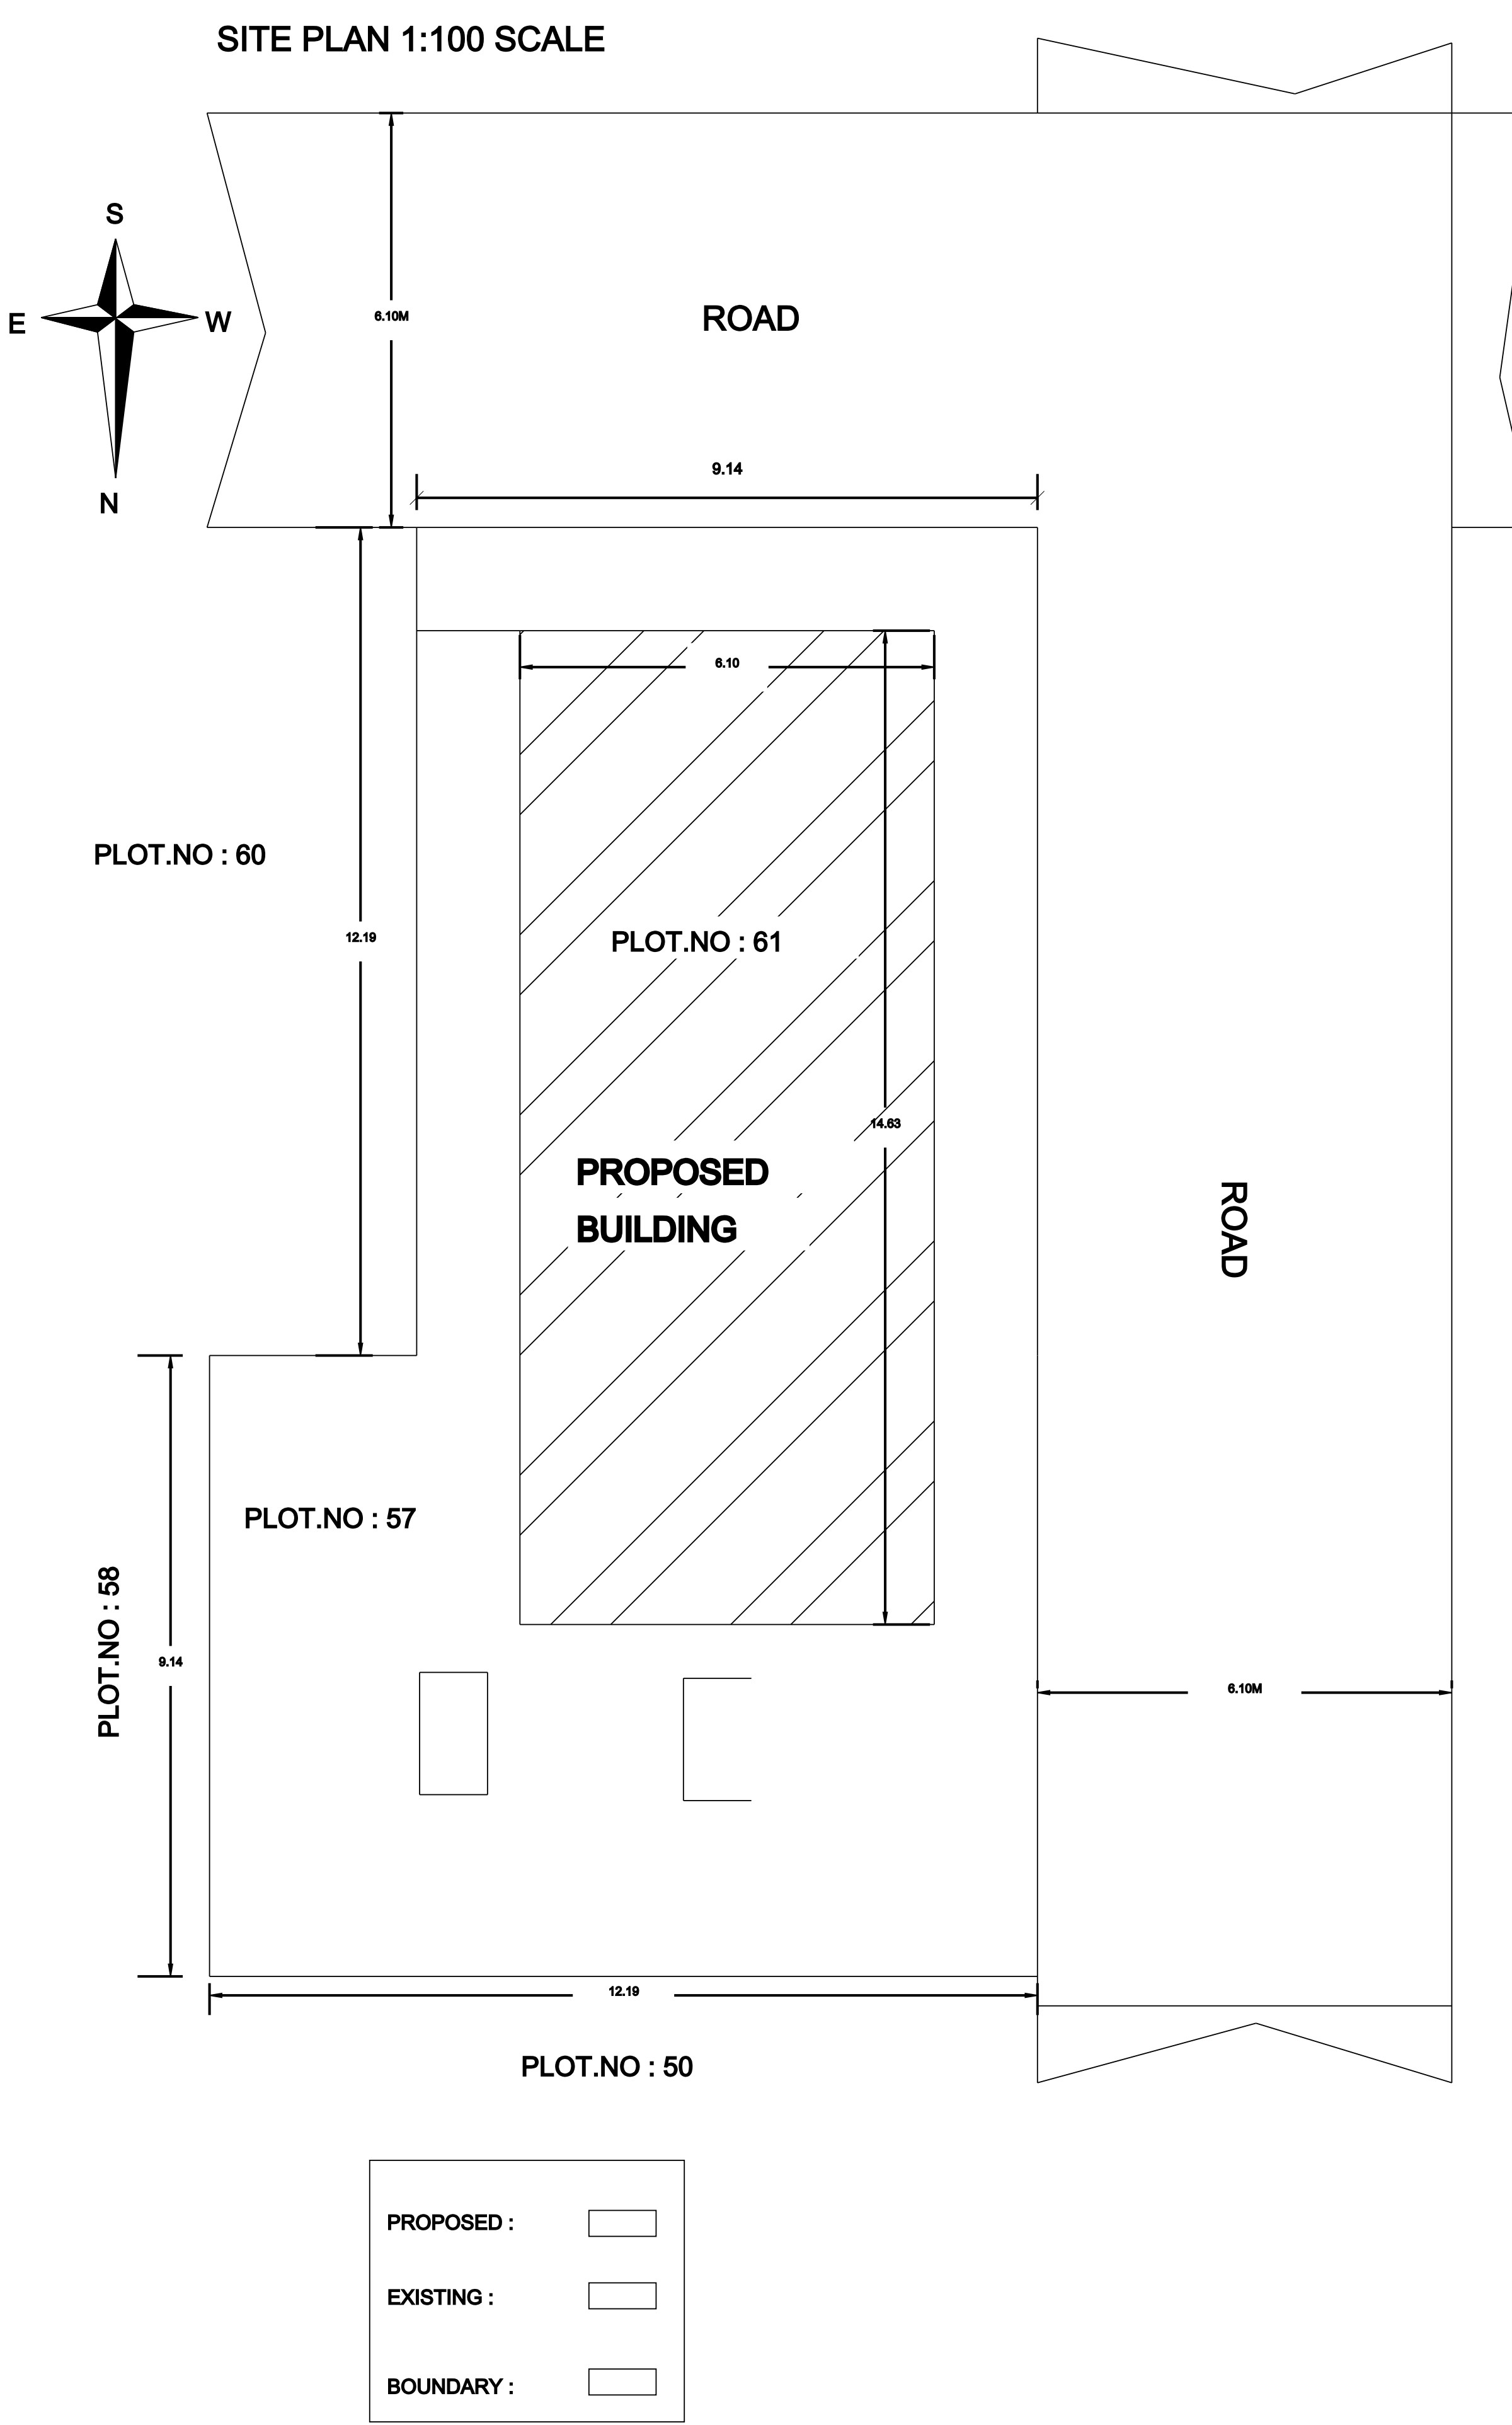
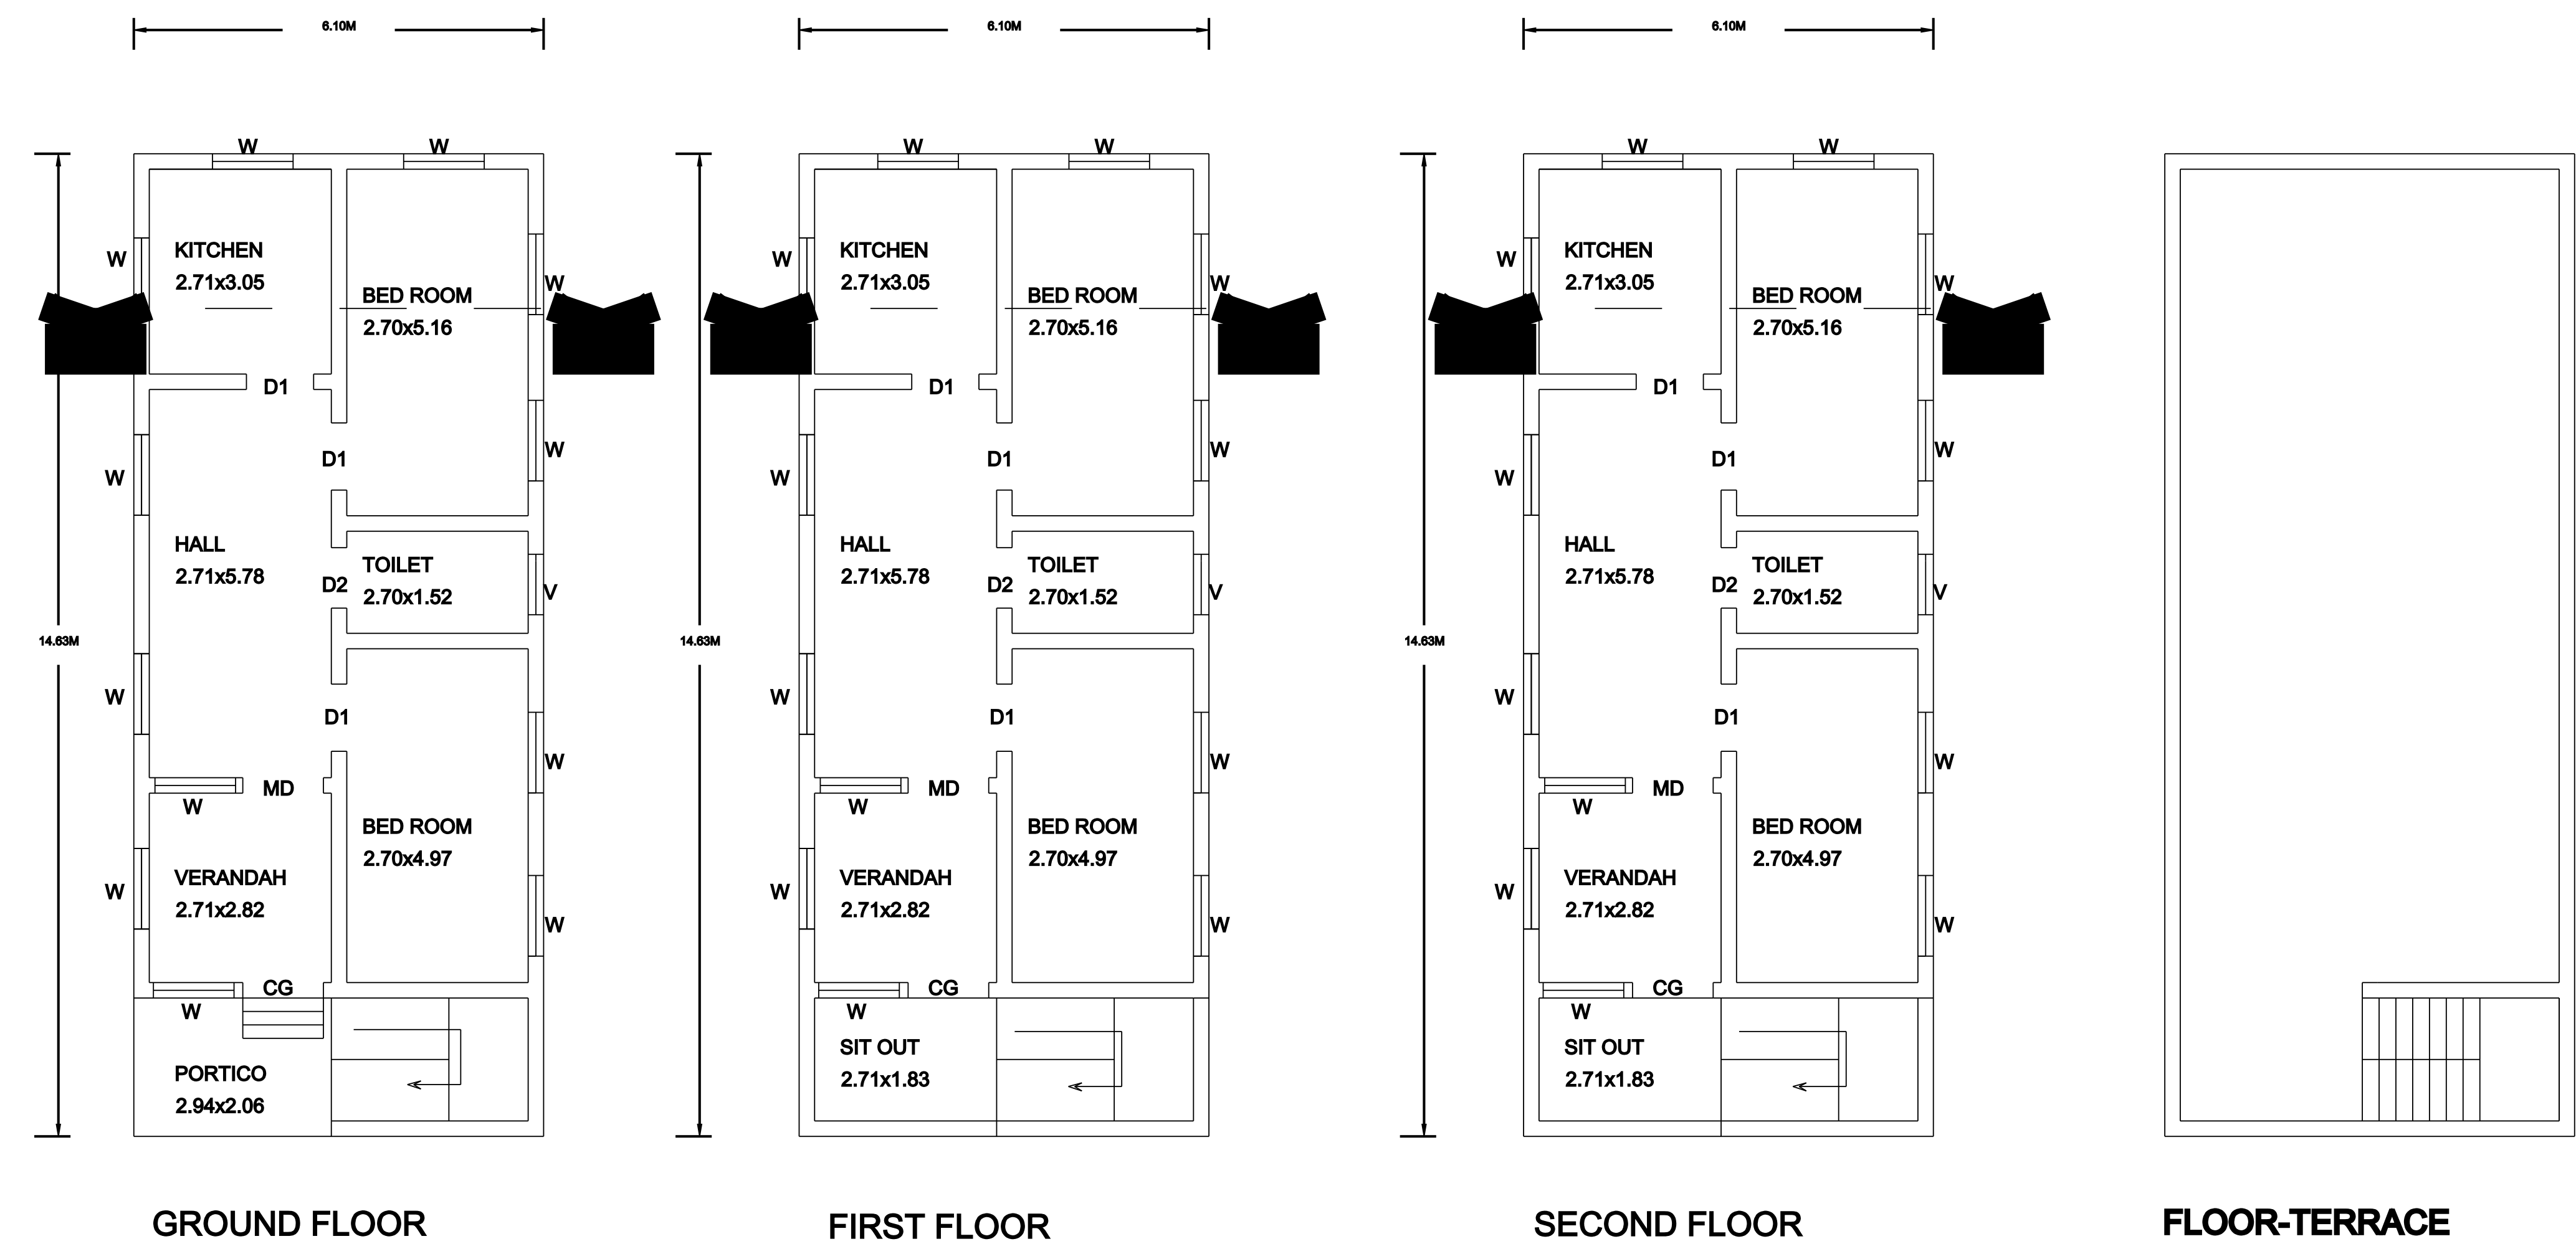
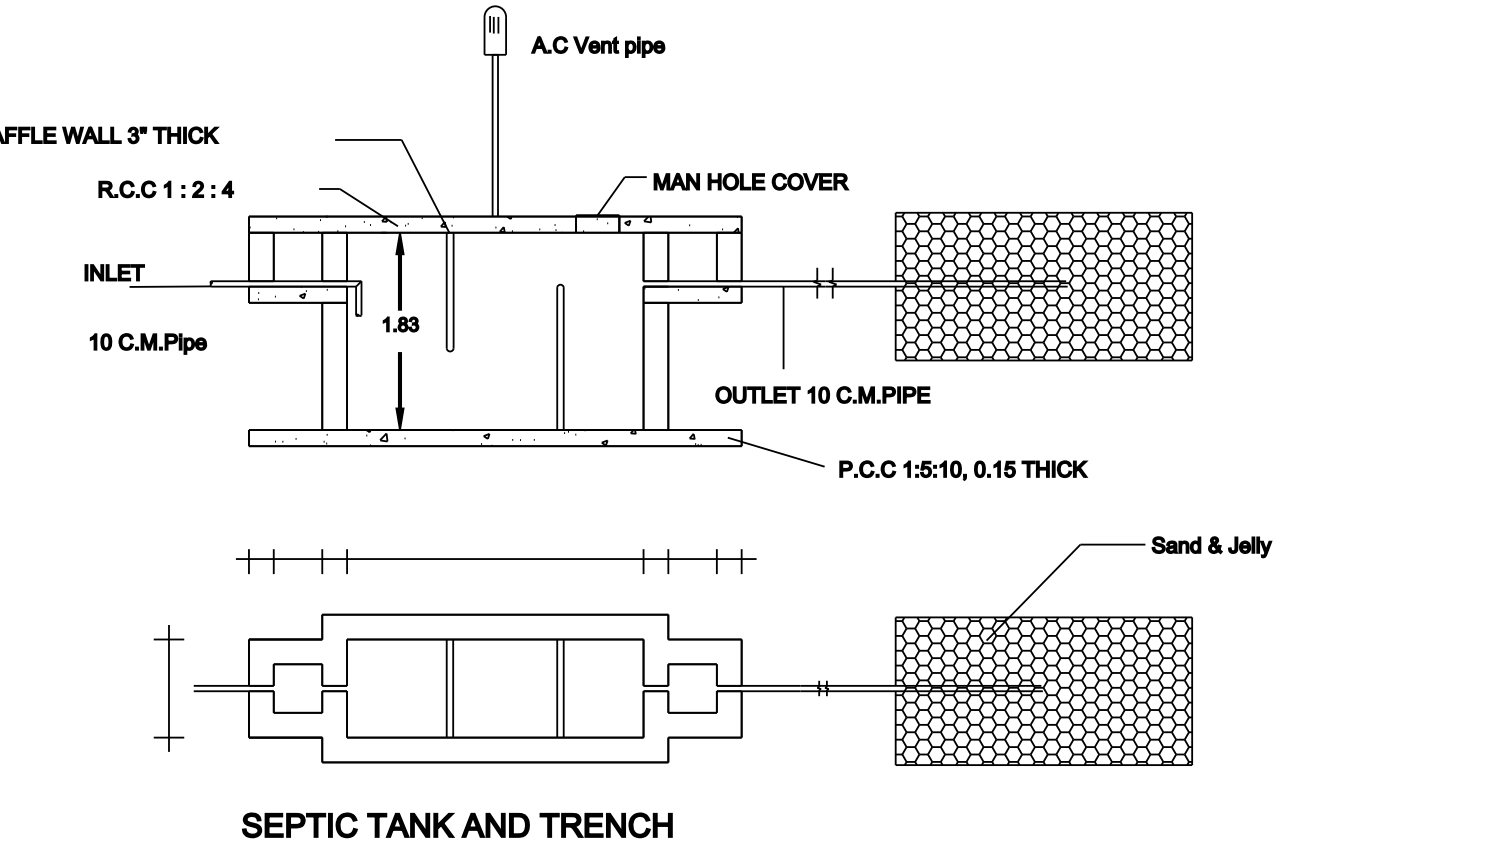
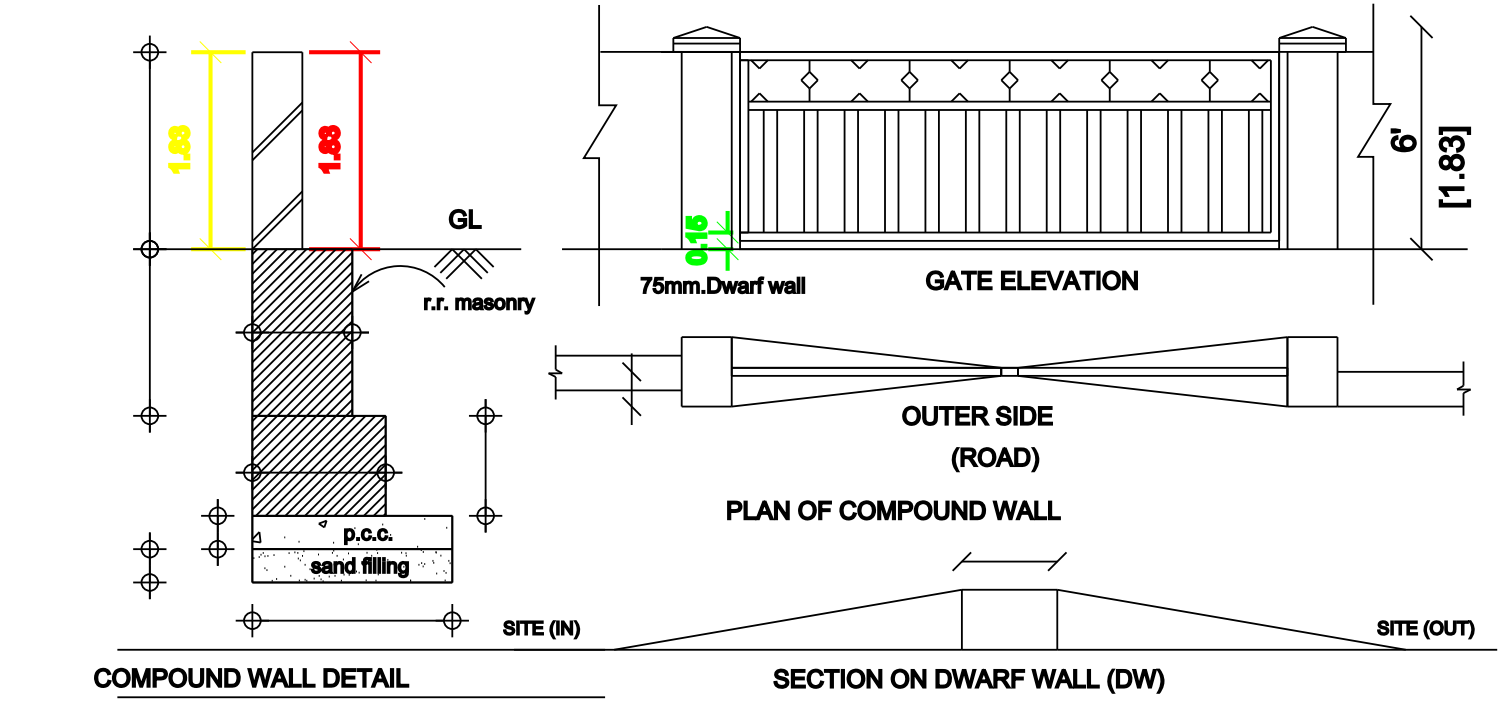


PLAN SHOWING THE PROPOSED CONSTRUCTION OF A FIRST FLOOR, SECOND FLOOR RESIDENTIAL BUILDING AND EXISTING GROUND FLOOR RESIDENTIAL BUILDING

IN R.S.NO:106/29(C.NEW), NEW.SF.NO:106/10A1A1A, OLD.SF.NO:106/10A1, PLOT.NO:57, 61,

AT SAI VISHNU NAGAR, VARANAVASI GROUP, THAVUTHAIKULAM VILLAGE AND PANCHAYATH, ARIYALUR TALUK, ARIYALUR DISTRICT.

OWNER NAME : THIRUMATHI : A.R.SARALA W/O, THIRU:A.RAJ.

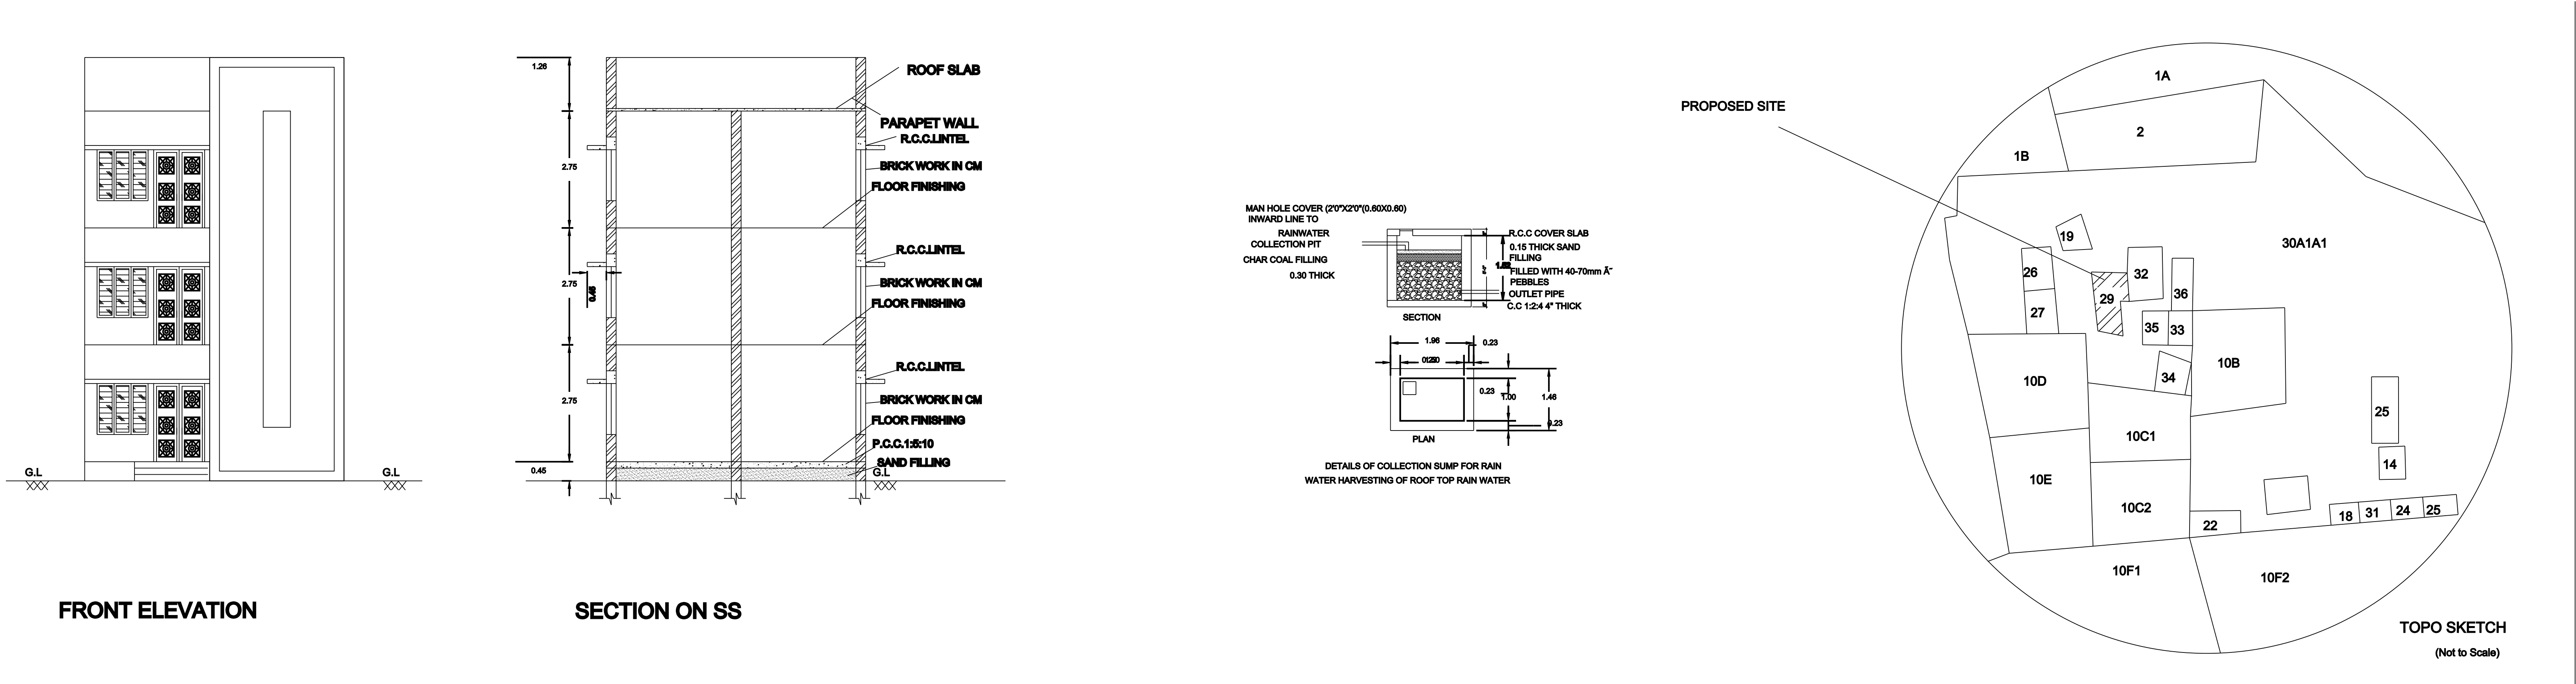

APPROVED BY:

REFERENCE :
MAIN DOOR MD 1.20X2.10
C.W. DOOR D1 0.90X2.10
C.W DOOR D2 0.75X2.10
C.W. WINDOW W 1.20X1.20
C.W. VENTILATOR V 0.90X0.80

AREA STATEMENT:
FLOOR-GROUND EXISTING
PLINTH AREA : 89.24 SQ.M
CARPET AREA : 58.92 SQ.M
PLOT AREA : 222.96 SQ.M
OPEN AREA : 133.72 SQ.M
FIRST FLOOR PROPOSED
PLINTH AREA : 89.24 SQ.M
CARPET AREA : 58.92 SQ.M
SECOND FLOOR PROPOSED
PLINTH AREA : 89.24 SQ.M
CARPET AREA : 58.92 SQ.M
PLOT COVERAGE = $\frac{97.78}{222.96} \times 100 = 43.86\%$
F&J = $\frac{164.32}{222.96} = 0.69$

OWNER:

ENGINEER: