

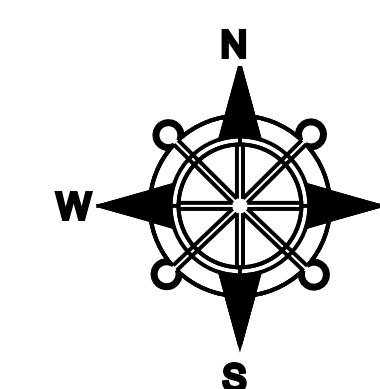



PLAN SHOWING THE PROPOSED CONSTRUCTION OF GROUND FLOOR AND FIRST FLOOR R.C.C ROOF RESIDENTIAL BUILDING,
IN OLD S.F N.α: 162/4, NEW S.F No: 162/4B, AT WEST STREET, MARUNGOOR VILLAGE, THULAR VILLAGE PANCHAYAT & MATHURA,
SENDURAI UNION PANCHAYAT & TALUK, ARIYALUR DISTRICT.

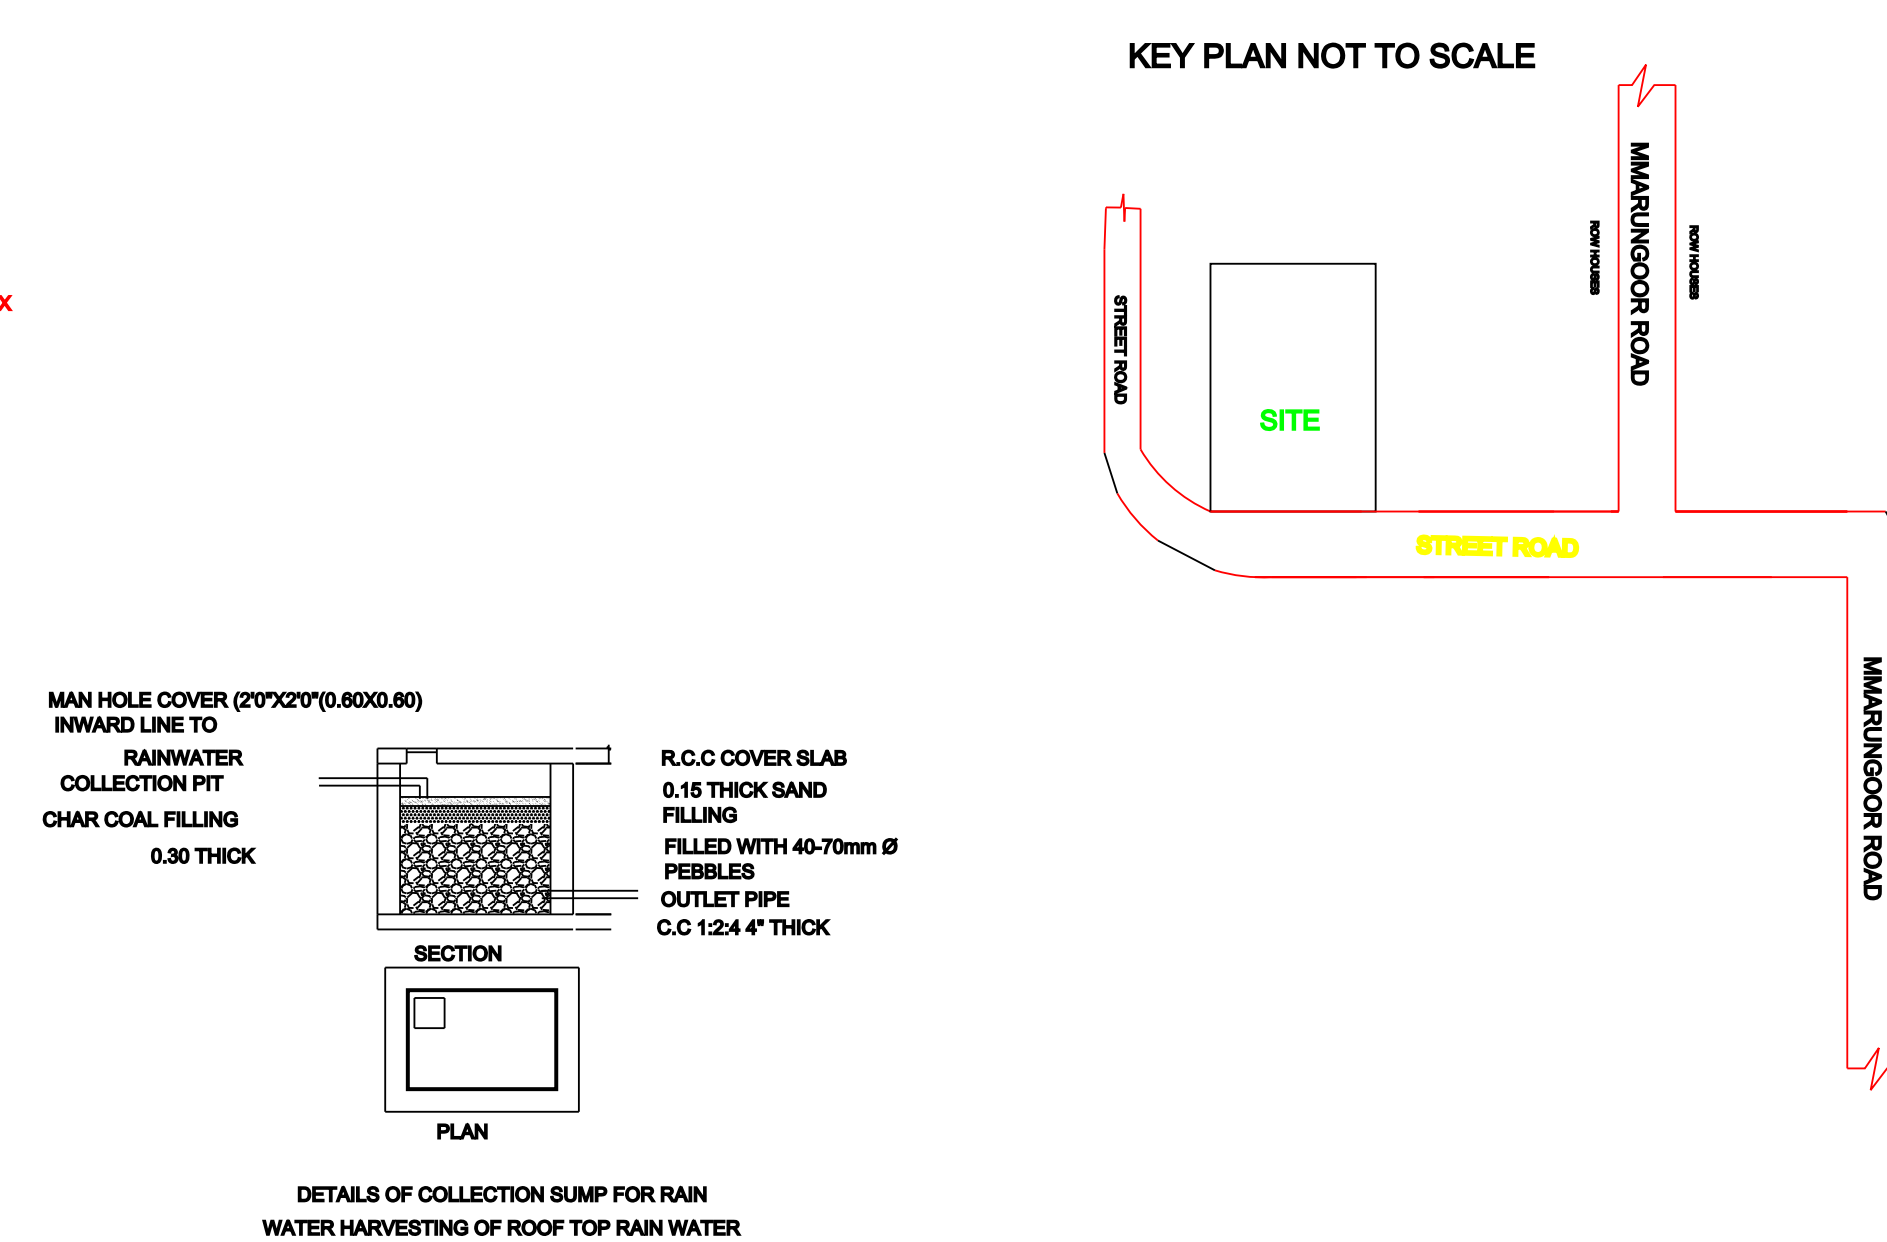


Owner:- R.SANKAR S/o RAMU.

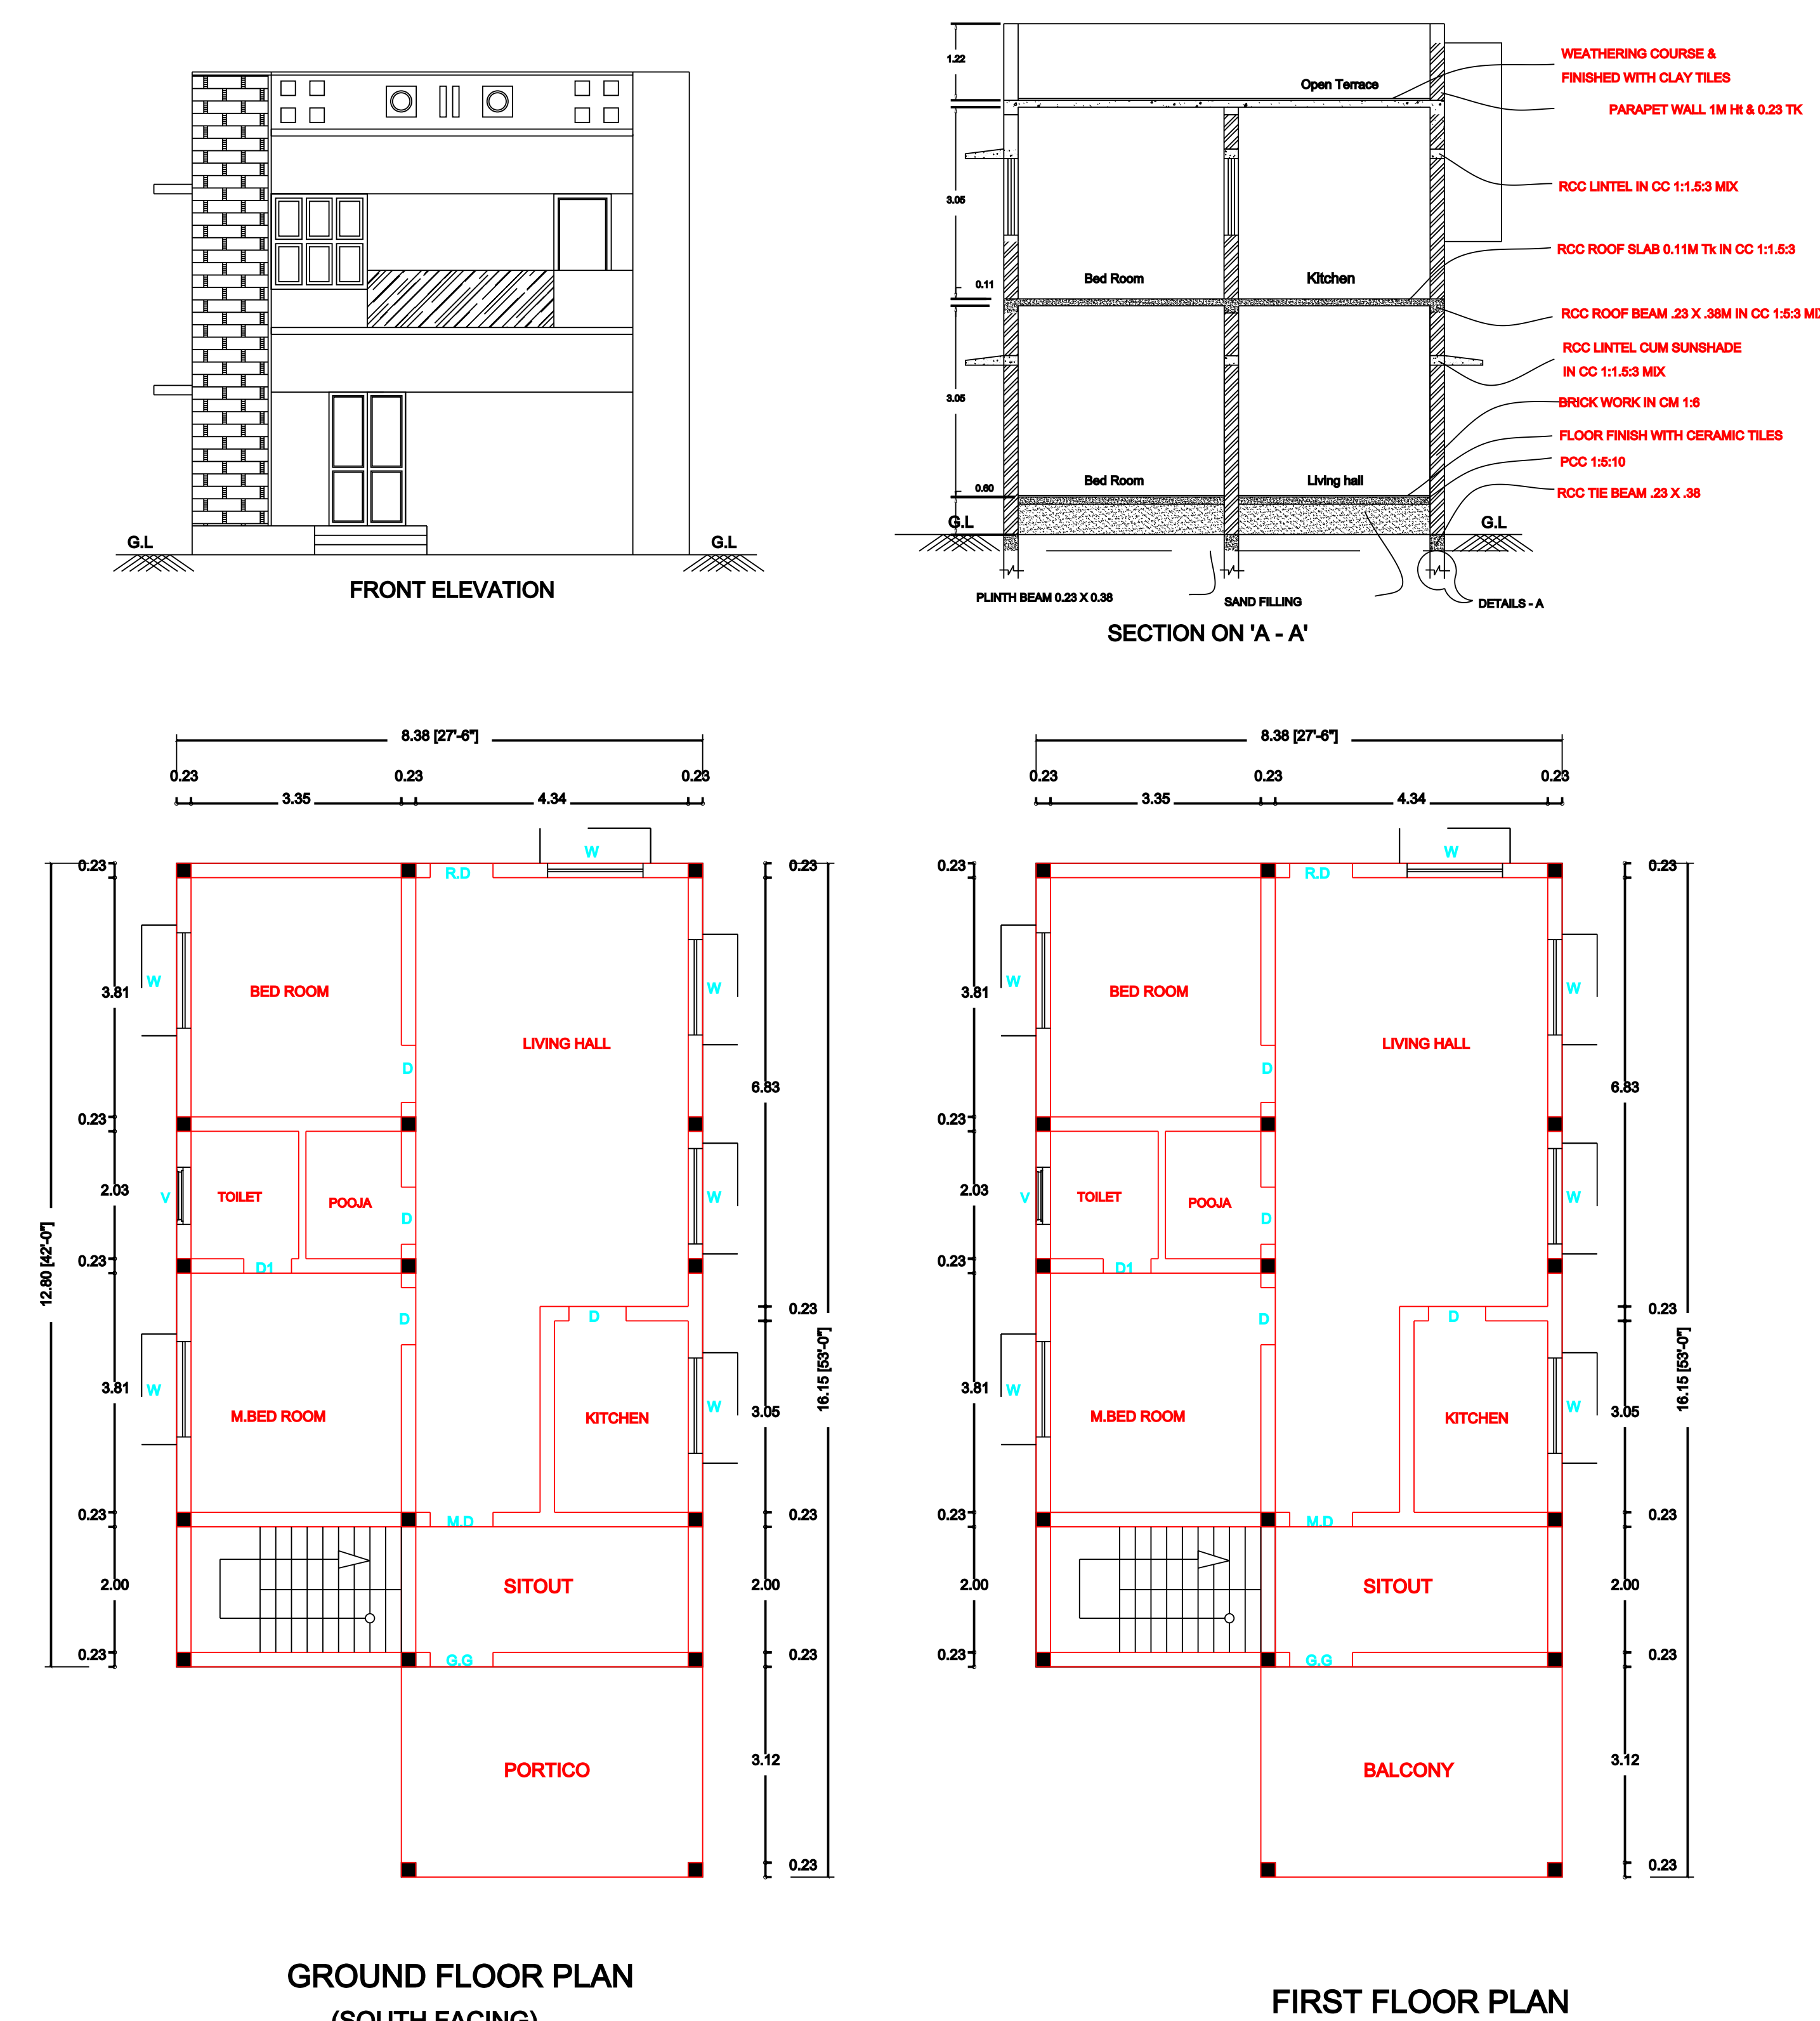

SITE PLAN (1:100)

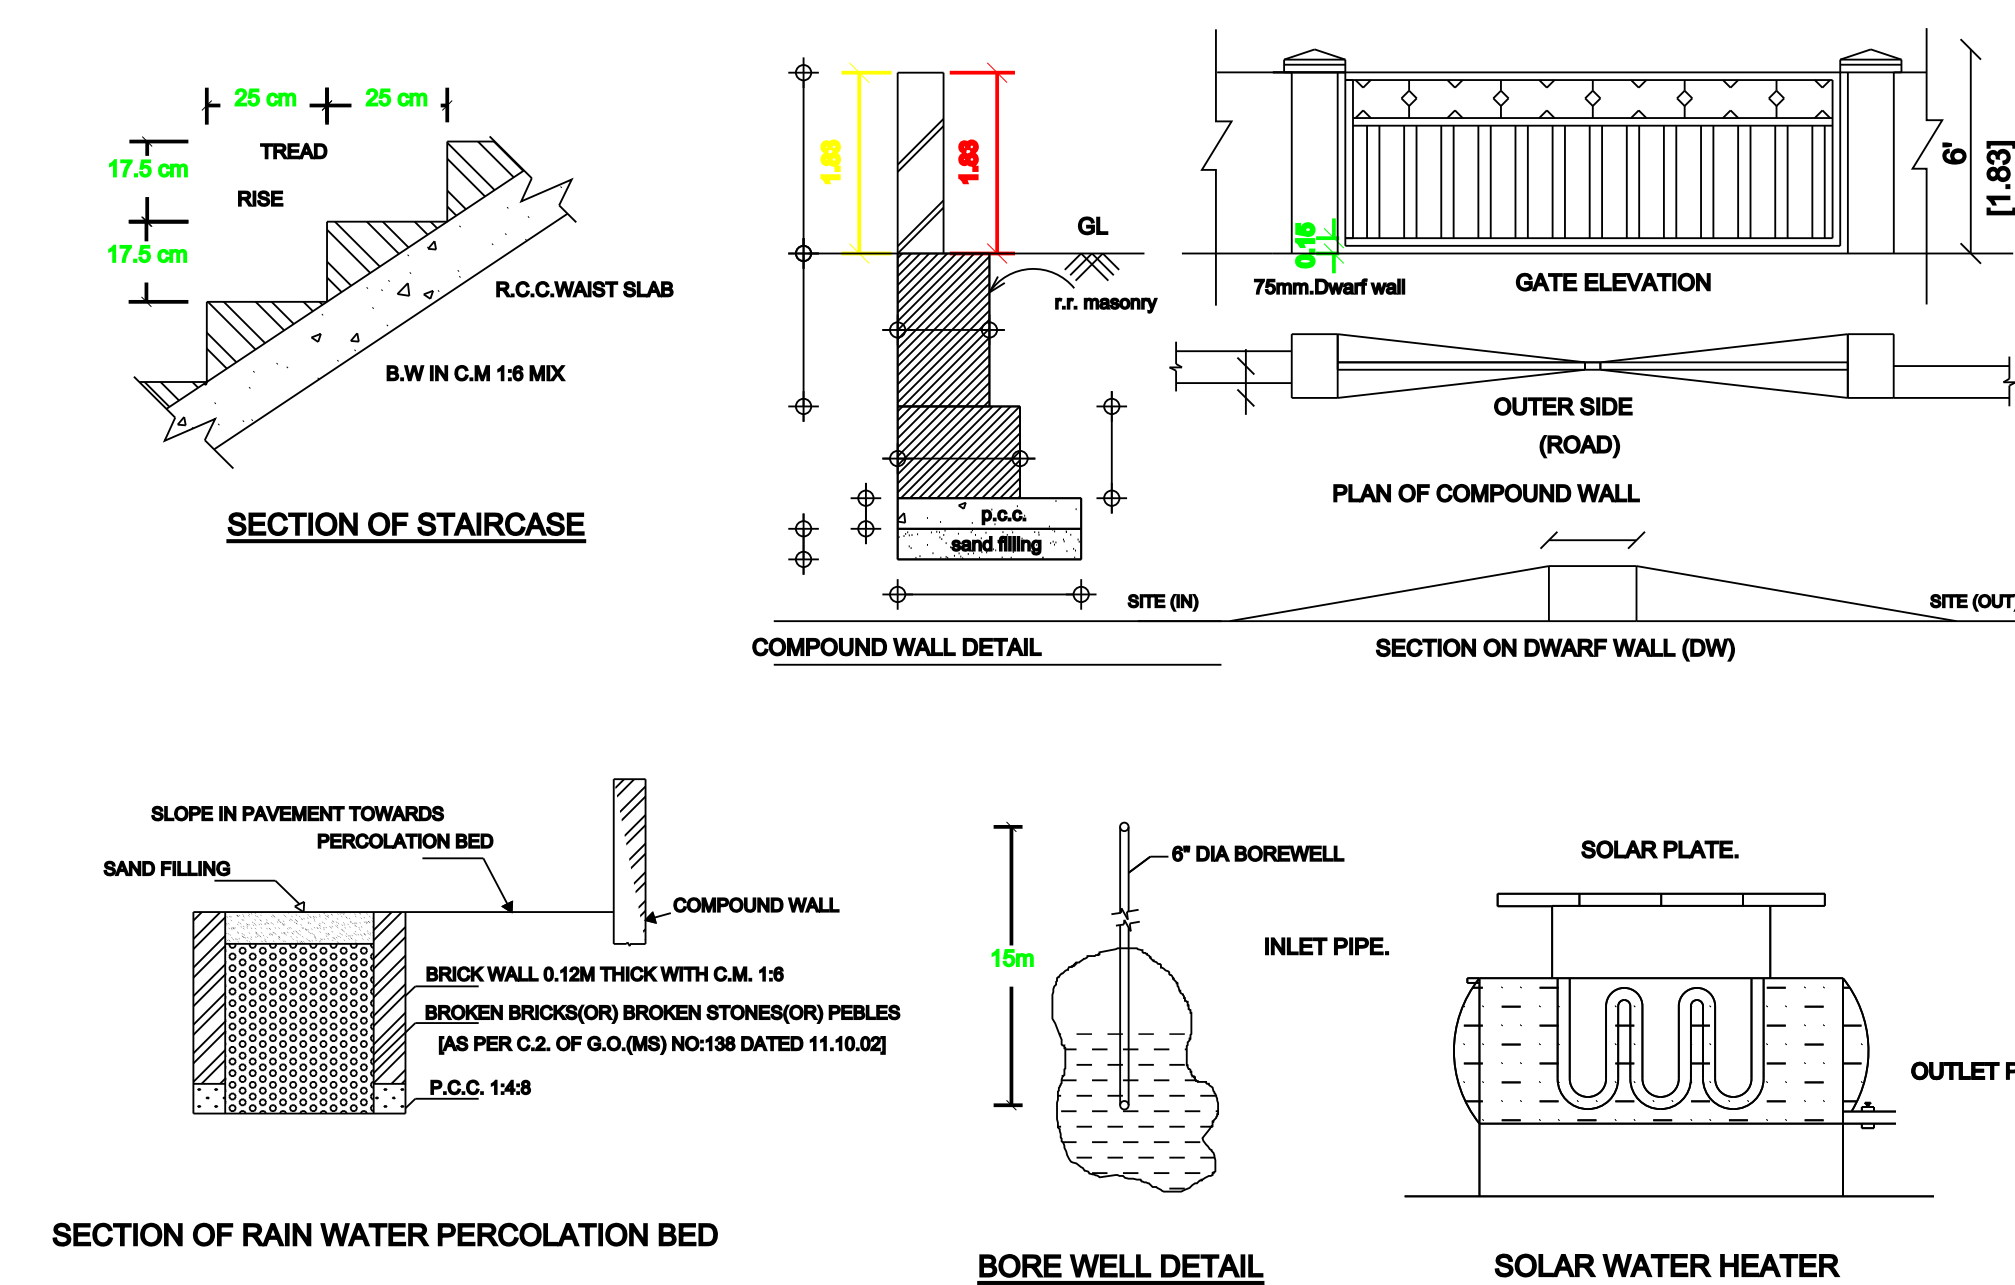

E.RAMAN LAND
37.80 [124'-0"]

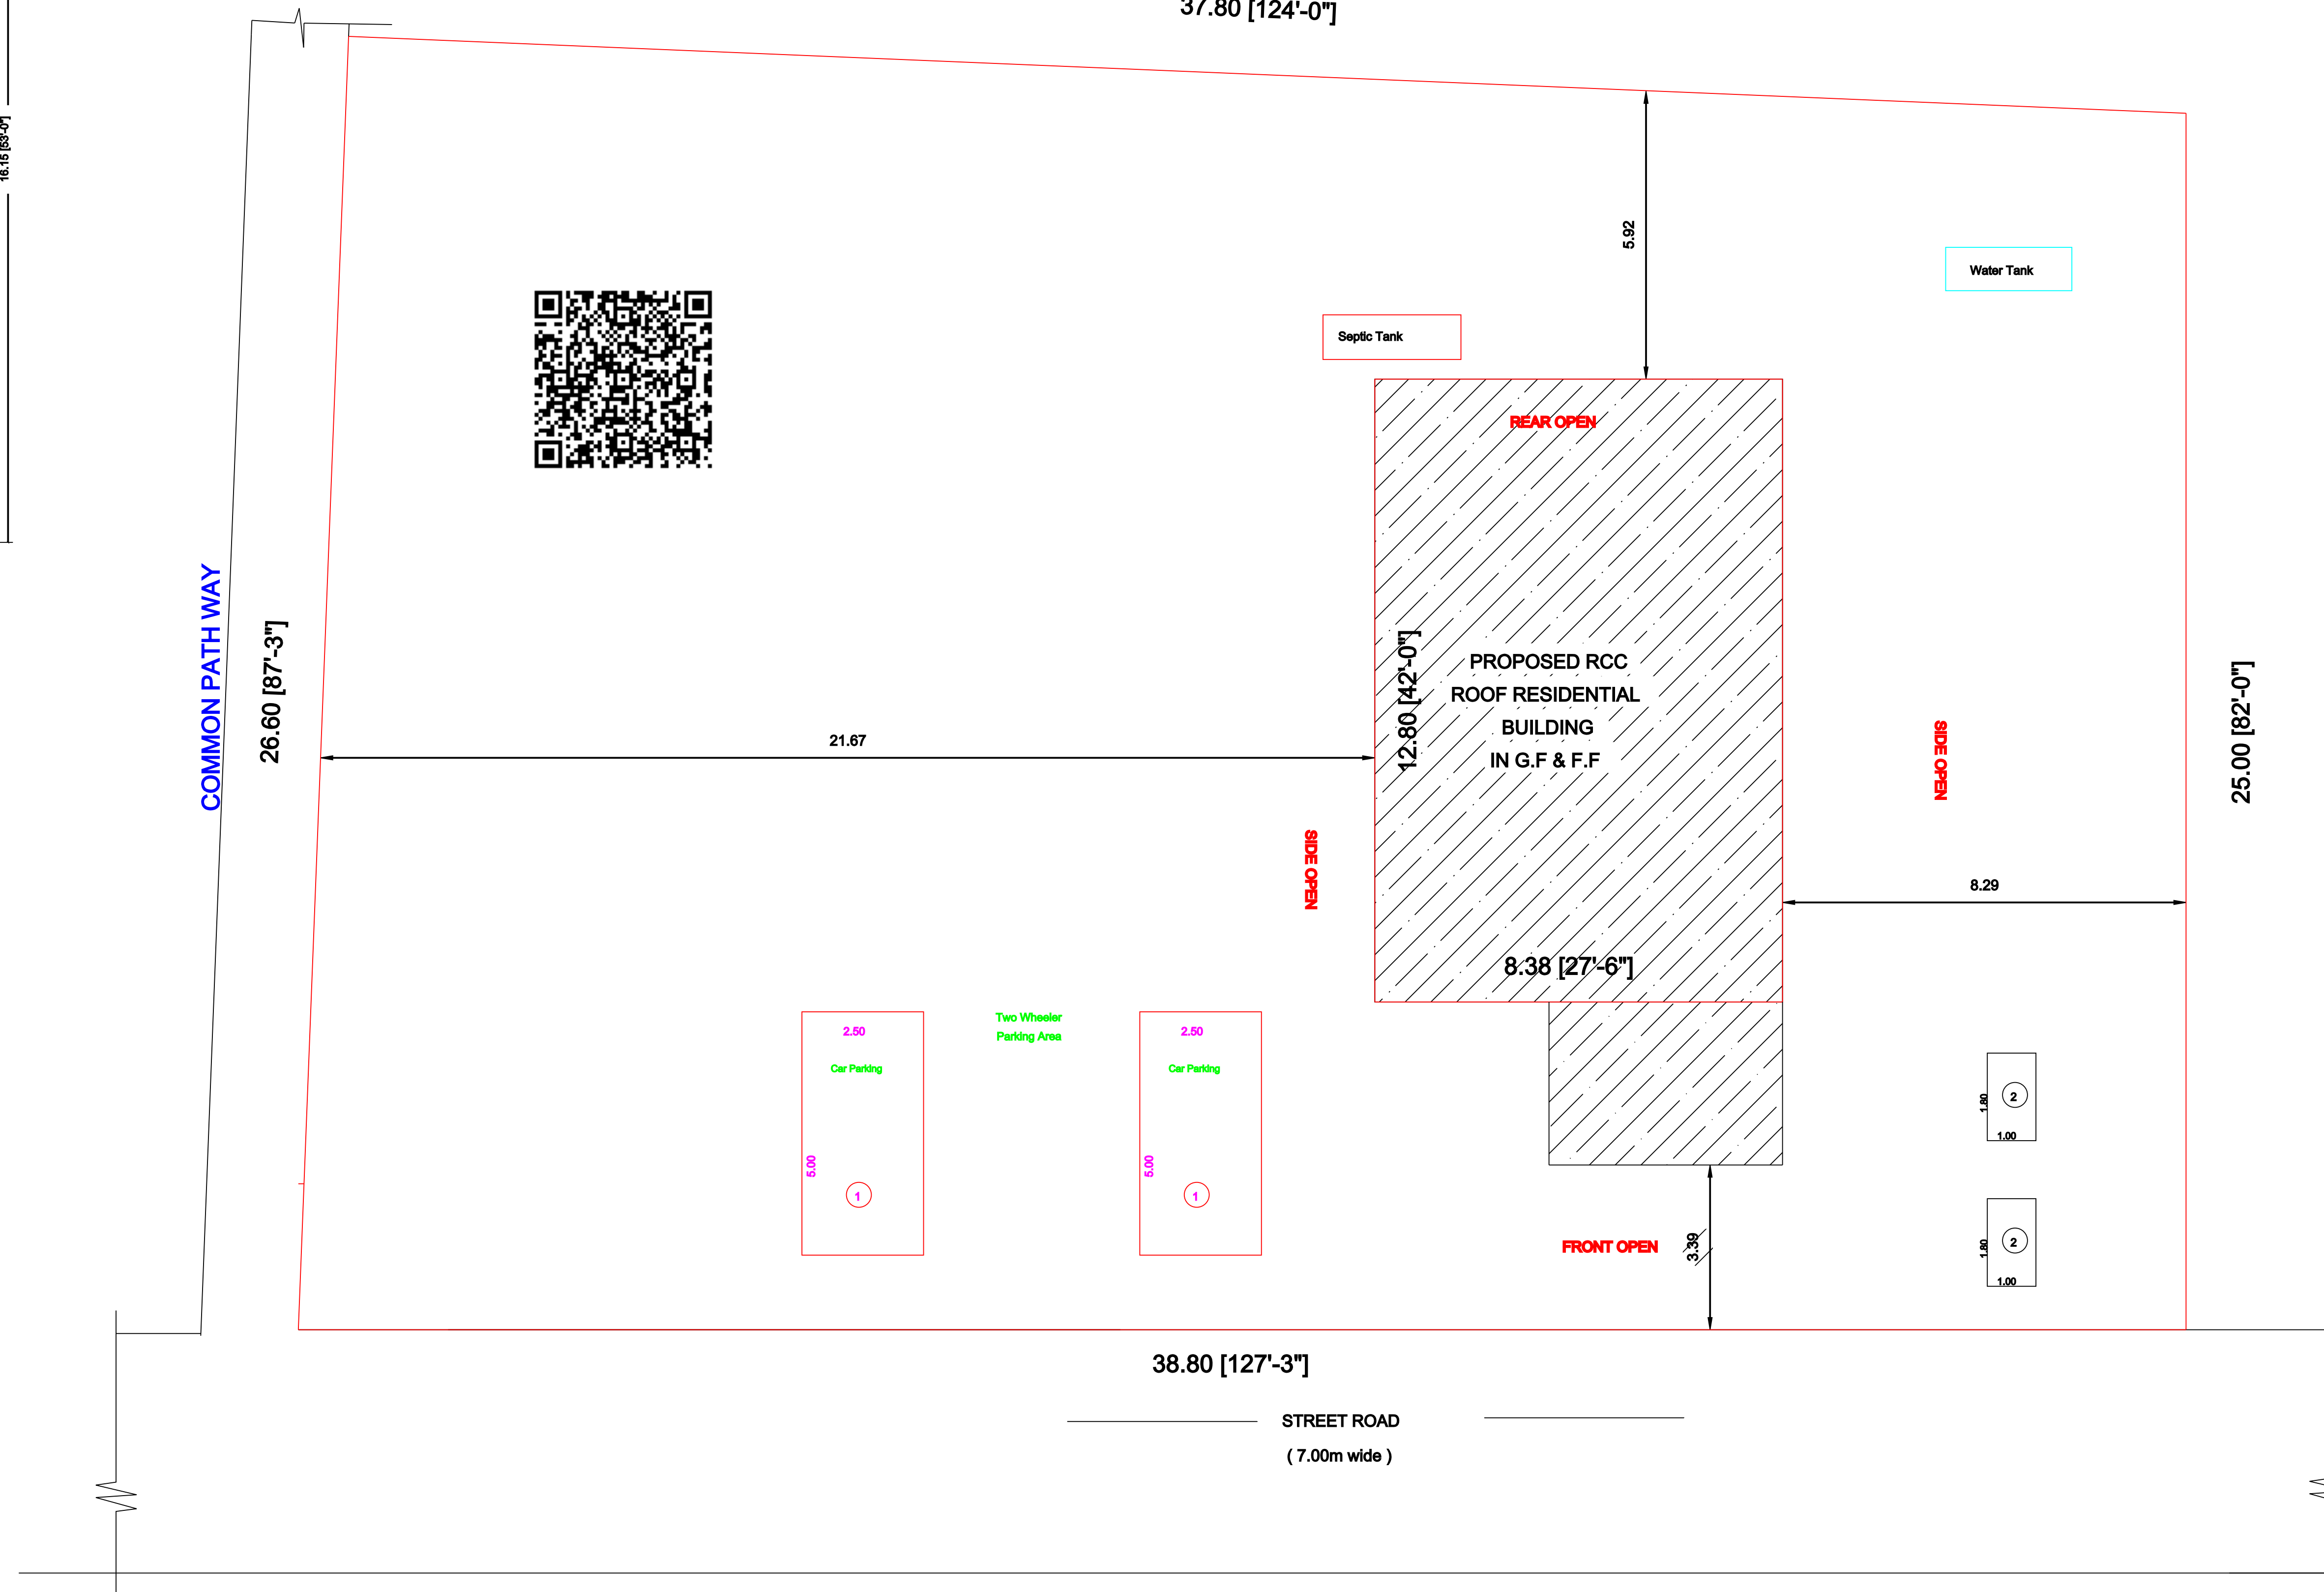

AREA DETAILS			
DESCRIPTION	SQ.M	SQ.Ft	
PLOT AREA (as per Document)	950.00	10225.80	
PLOT AREA (as per PATTa)	992.00	10677.88	
SUPER IMPOSED PLOT AREA	992.00	10677.88	
DESCRIPTION PROPOSED BUILDING PLINTH AREA	F.S.I AREA (In SQ.M)	F.S.I AREA (In SQ.Ft)	
PRO., GROUND FLOOR AREA	107.26	1154.54	
PRO., FIRST FLOOR AREA	107.26	1154.54	
TOTAL AREA	214.52	2309.09	
HEAD ROOM AREA	9.32	-	
OPEN SPACE AREA		842.74	
PLOT COVERAGE =	124.58 950.00	X 100 =	13.00 %
F.S.I =	249.16 950.00	=	0.262

PARKING

1. TWO WHEELER PARKING SPACE 2 NOS PROVIDED.
2. CAR PARKING SPACE 2 NOS PROVIDED.

NOTES:

1. FIRE EXTINGUISHER
2. ALL DIMENSION ARE IN METER
3. SCALE - 1:100
4. WASTE WATER UTILISED FOR GARDEN PURPOSE.
5. SOLAR WATER HEATER PROVIDED IN TERRACE FLOOR

APPLICANT:-

R. SANKAR S/o RAMU.

G. V. Subramanian
Er. G. VILWANATHAN, D.C.E.B.E.,
Registered Engineer Grade-II,
Reg.No: 091/LS/2021/00004
ANVI BUILDERS
 26F, Chieambaram Road,
 Jayankondam, Anyalur (Dt) - 621 802
 Cell: 9976914265, 8610120817
REGISTERED ENGINEER:-

APPROVAL AUTHORITY