
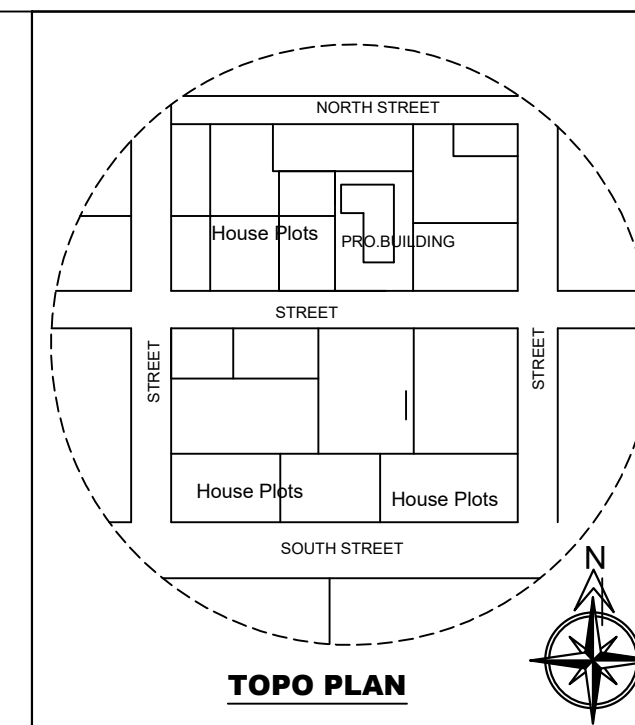


AT KAYARLABATH GROUP, RAVUTTHANPATTI VILLAGE VALAJANAGARAM PANCHAYAT OF ARIYALUR TALUK AND DISTRICT. (SCALE 1:100)

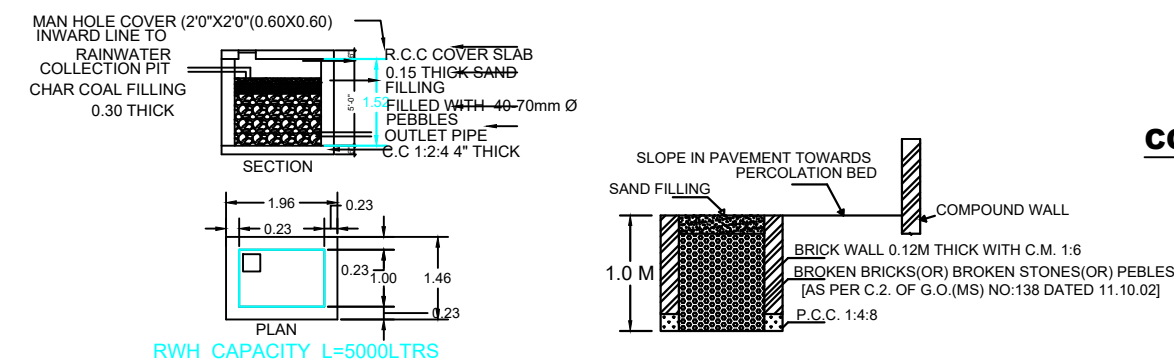

		
TY		
M		
C		
E		
D		
C		
V		
V		
W3	WINDOW	0.91 X 1.52
KW	KITCHEN WINDOW	1.53 X 1.22
V	VENTILATOR	0.91 X 0.76
J	JALLY	0.91 X 1.83

<u>AREA DETAILS</u>		
<u>DESCRIPTION</u>	<u>SQ.M</u>	
PLOT AREA (as per Document)	300.32	
PLOT AREA (as per FMB)	300.32	
SUPER IMPOSED PLOT AREA	300.32	
<u>DESCRIPTION</u>	<u>F.S.I</u> <u>AREA</u> (in SQ.M)	<u>F.S.I</u> <u>AREA</u> (in SQ.Ft)
<u>PROPOSED BUILDING PLINTH AREA</u>		
AREA DETAILS	Sq.M	Sq.Ft
GROUND FLOOR AREA	157.69	1697.37
OPEN SPACE AREA	142.65	1535.48

PLOT COVERAGE	=	$\frac{157.69}{300.32}$	X 100	=	52.50%
F.S.I	=	$\frac{157.69}{300.32}$		=	0.52

PARKING

1. TWO WHEELER PARKING SPACE 1 NOS PROVIDED.

NOTES:

1. FIRE EXTINGUISHER
2. ALL DIMENSION ARE IN METER
3. SCALE - 1:100
4. WASTE WATER UTILISED FOR GARDEN PURPOSE.
5. SOLAR WATER HEATER PROVIDED IN TERRACE FLOOR.

COLOUR INDEX:

BOUNDARY SHOWN IN GREEN	— 
PROPOSED BUILDING IN RED	— 


A.S.A Constructions
 Chinna Aranmanai Street, Ariyalur.
 Mobile : 9443303157, 9943425641

APPLICANT

Mrs.VAISHNAVIDEVI,
W/O.Mr.VIGNESHWARAN.

ENGINEER

Er.D.SEETHA, M.E(Struct).,
 LICENSED SURVEYOR NO:329
 REGISTERED ENGINEER GRADE -1
 RE/PLBR/APR 2019/014