


PLAN SHOWING THE PROPOSED CONSTRUCTION OF R.C.C TERRACED GROUND FLOOR RESIDENTIAL BUILDING IN R.S NO:305 / 18 & 305 / 20 , AT NADUVALUR EAST VILLAGE & PANCHAYAT, UDAYARPALAYAM TALUK, ARIYALUR DISTRICT.

NAME OF THE OWNER:Mrs.T.SARATHKUMAR
S/O:TAMILARASAN

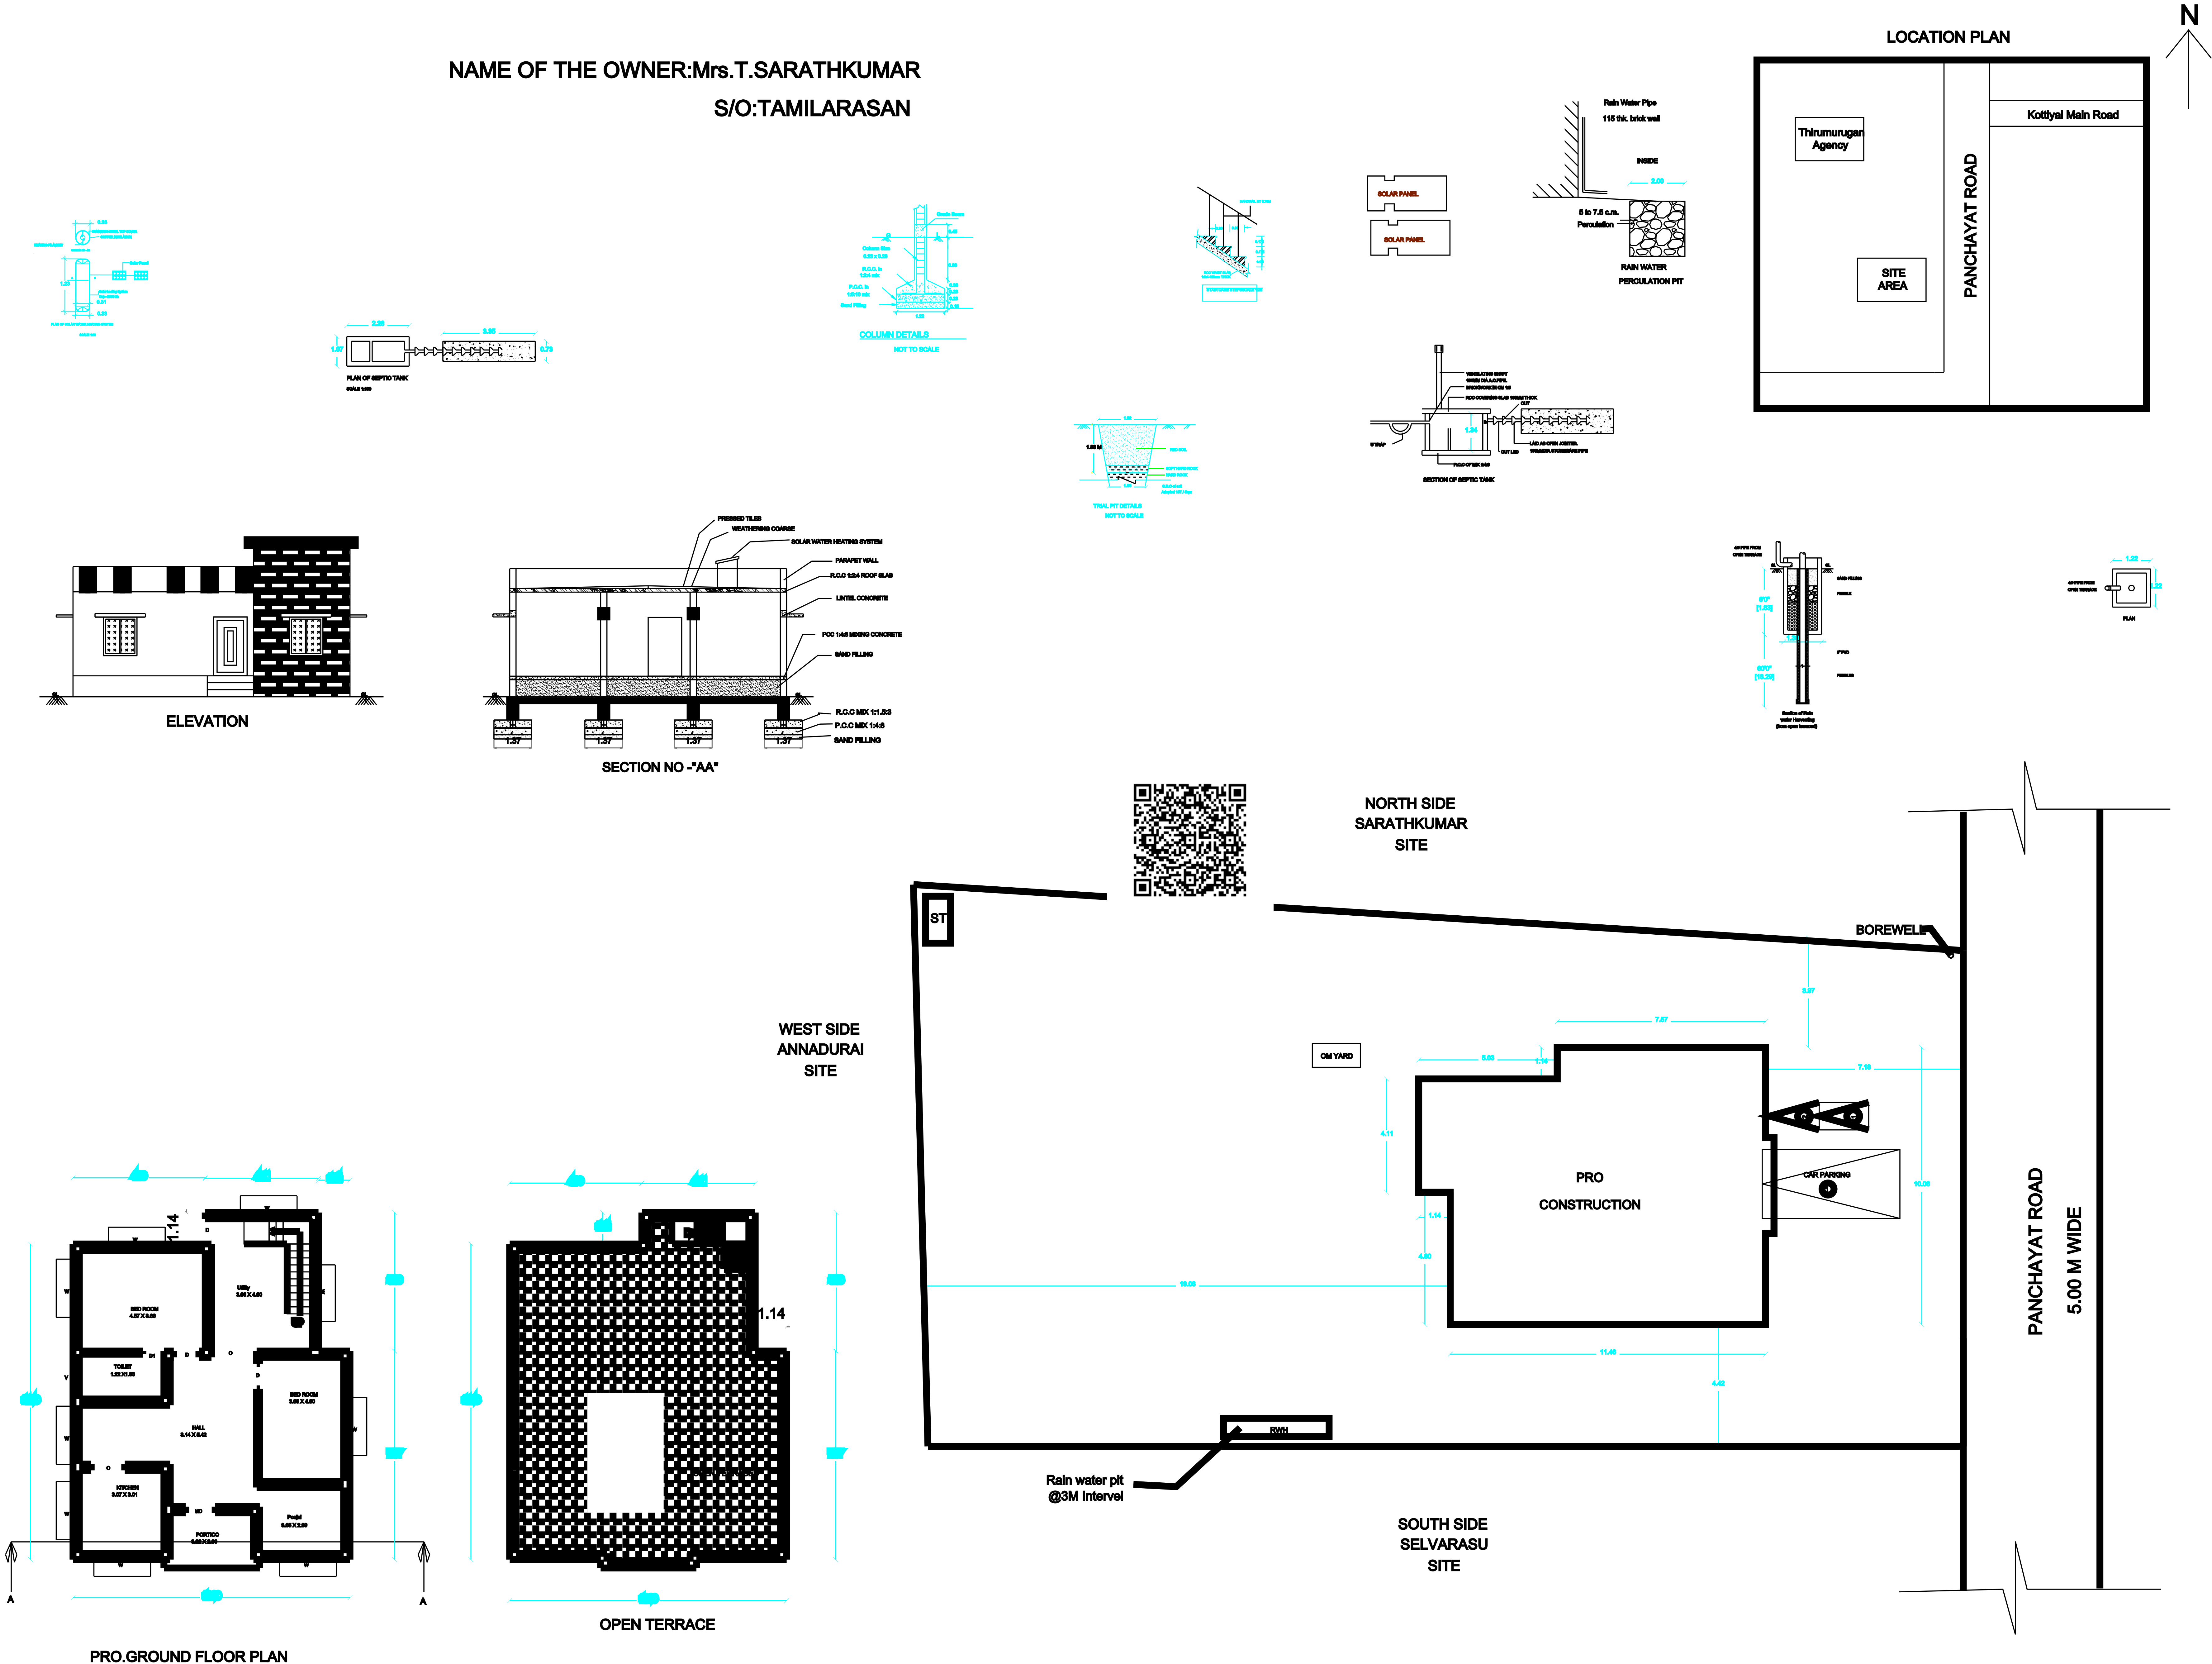

SCALE:1CM=1M

AREA DETAILS	IN SQ. FT.	IN SQ. M.
Area of the Site	5919.80	549.96

PRO.RCC ROOF GROUND FLOOR BUILDING		
Ground Floor Plinth Area	1254	116.50
Open space	4665.80	433.46

TOILET-1 NOS, BOREWELL- 1 NO.
CAR PARKIN - 1 NO, TWO WHEELER 2 NOS.

JOINERY DETAILS		
DESCRIPTION	IN FEET	IN METER
MAIN DOOR	4' 0" X 7' 0"	1.22 X 2.13
DOOR	3' 0" X 7' 0"	0.91 X 2.13
DOOR 1	2' 6" X 7' 0"	0.76 X 2.13
WINDOW	4' 0" X 4' 0"	1.22 X 1.22
VENTILATOR	2' 0" X 2' 0"	0.61 X 0.61

CERTIFICATE

1.WAST WATER WILL BE USED FOR GARDEN PURPOSE
IN THE SAME SITE

2. ALL HABITATION ROOMS ARE FITTED WITH
42" CEILING FAN

3. SOLAR WATER HEATER SYSTEM SHOULD BE FITTED
IN KITCHEN AND BATHROOM

4.I SHALL NOT ALLOW SANITARY WORKERS TO ENTER
INTO THE SEWERAGE SYSTEM/SEPTIC TANK

COLOUR INDEX	
	SITE BOUNDARY
	PROPOSED BUILDING
	EX.ROAD

OWNER

REGISTERED ENGINEER