


PLAN SHOWING THE PROPOSED CONSTRUCTION OF RCC (GF+FF) ROOF RESIDENTIAL BUILDING SFNO:111/27,111/29,

PLOT NO:8, VALAJANAGARAM VILLAGE & PANCHAYAT IN ARIYALUR TALUK & DIST.

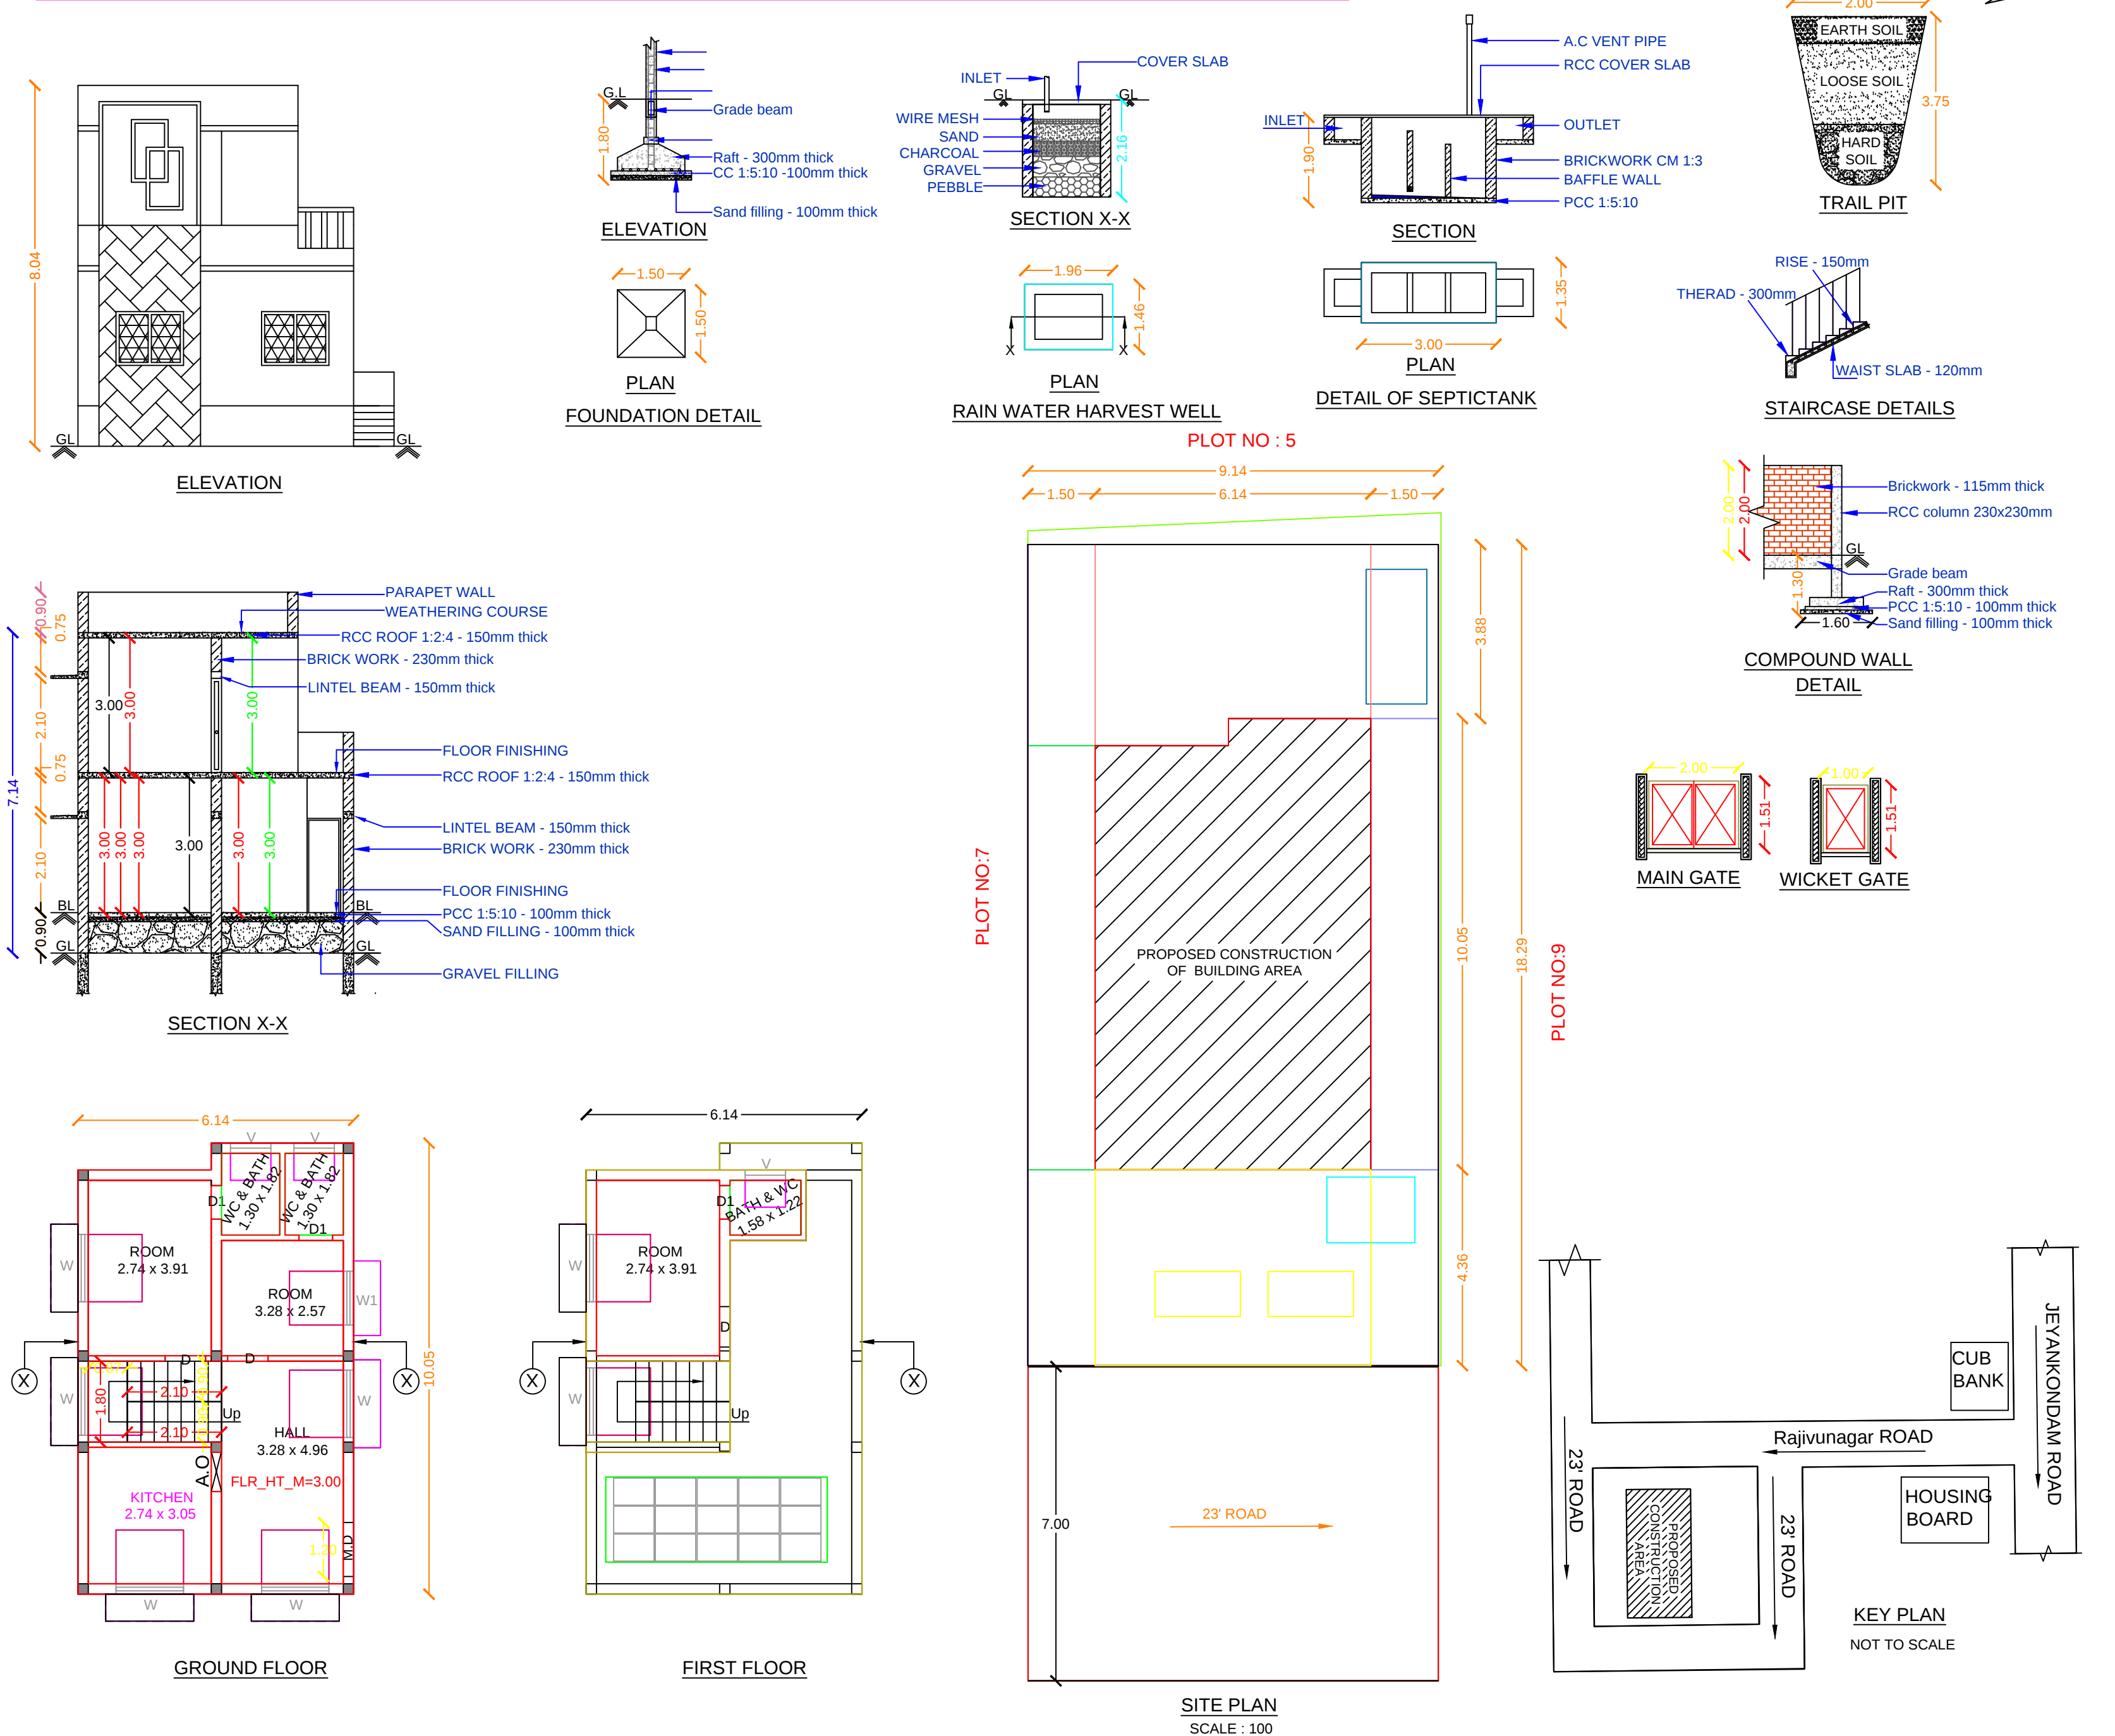

APPROVING



NOTE :

1. WATER STORAGE TANK TO BE PROVIDED
2. 'U' TRAP SEPTIC TANK DESIGN TO BE PROVIDED
3. BATH ROOM WATER TO BE USED GRADEN PURPOSE

SCHEDULE OF JOINERY

SIGN	DESCRIPTION	SIZE
M.D	MAIN DOOR	1.20 x 2.10
D	DOOR	0.90 x 2.10
D1	DOOR	0.75 x 2.10
A.O	ARCH OPENING	0.90 x 2.10
W	WINDOW	1.50 x 1.20
W1	WINDOW	1.20 x 1.20
V	VENTILATOR	0.90 x 0.60

DETAILS	UNIT	
	SQ.FT	SQ.M
TOTAL PLOT AREA	1800.00	167.22
GROUND FLOOR AREA	645.08	59.93
FIRST FLOOR AREA	175.54	16.30
OPEN AREA	979.38	90.99

SCALE 1:100

ALL DIMENSIONS ARE IN METER

- BOUNDRY
- PROPOSED CONSTRUCTION
- EXISTING AREA

APPLICANT SIGNATURE

C. Chitra

Tmt.C.CHITRA D/O CHINNAIYAN

ENGINEER

Er. S.SWAMINATHAN, M.E., AN,
Registered Engineer Grade - I
Reg.No. 090 / LS / 2020 / 00001
9B2, Rajaji Nagar, 1st Street,
Ariyalur - 621 713. Mobile : 9944320442