



PLAN SHOWING THE PROPOSED CONSTRUCTION OF RCC ROOF RESIDENTIAL BUILDING IN S.F.No:- 135 /8A1C, AT, THATHANUR WEST, THATHANUR PANCHAYAT, UDAYARPALAYAM TALUK, ARIYALUR DISTRICT.

OWNER:- THIRUMATHY. JAYALAKSHMI W/O GNANASEKAR.

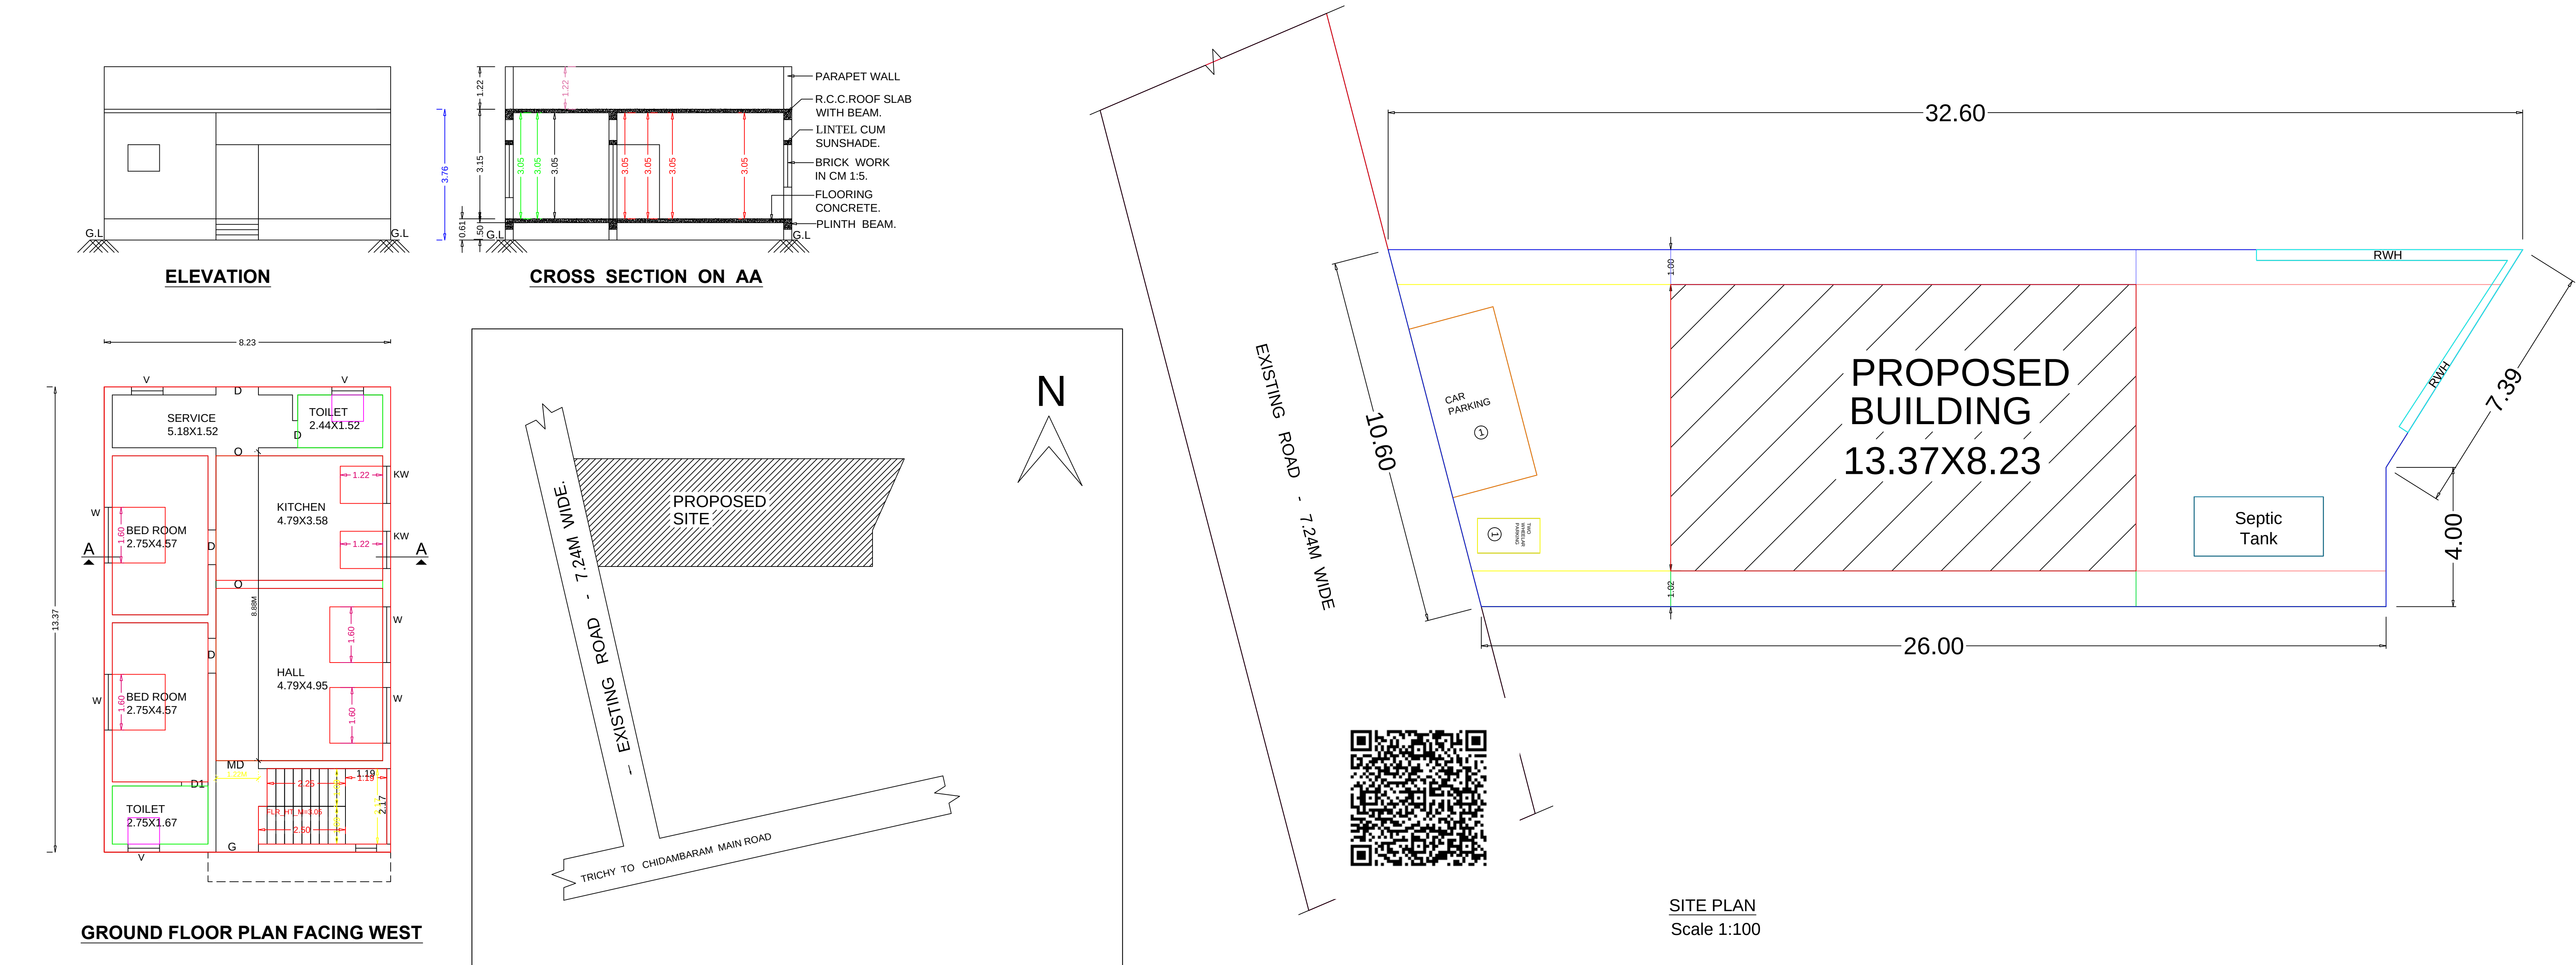

SCHEDULE OF JOINERIES:		
TYPE	REFERENCE	SIZE IN METER
MD	MAIN DOOR	1.22 x 2.13
D	FLUSH DOOR	1.00 x 2.13
D1	FLUSH DOOR	0.76 x 2.13
O	OPEN	1.00 x 2.13
W	WINDOW	1.60 x 1.52
KW	KITCHEN WINDOW	1.07 x 1.22
W1	WINDOW	0.91 x 1.52
V	VENTILATOR	0.91 x 0.76

AREA DETAILS		
<u>DESCRIPTION</u>		<u>SQ.M</u>
PLOT AREA (as per Document)		293.66
PLOT AREA (as per Patta)		293.00
PLOT AREA (as per FMB)		293.00
SUPER IMPOSED PLOT AREA		290.08
PROPOSED BUILDING PLINTH AREA		
<u>DESCRIPTION</u>	<u>F.S.I</u> <u>AREA</u> (in SQ.M)	<u>NON F.S.I</u> <u>AREA</u> (in SQ.M)
GROUND FLOOR AREA	110.04	-
TOTAL AREA	110.04	-
OPEN SPACE AREA	180.04	
PLOT COVERAGE	= $\frac{110.04}{290.08}$	X 100 = 37.93%
F.S.I	= $\frac{110.04}{290.08}$	= 0.38 < 2.0

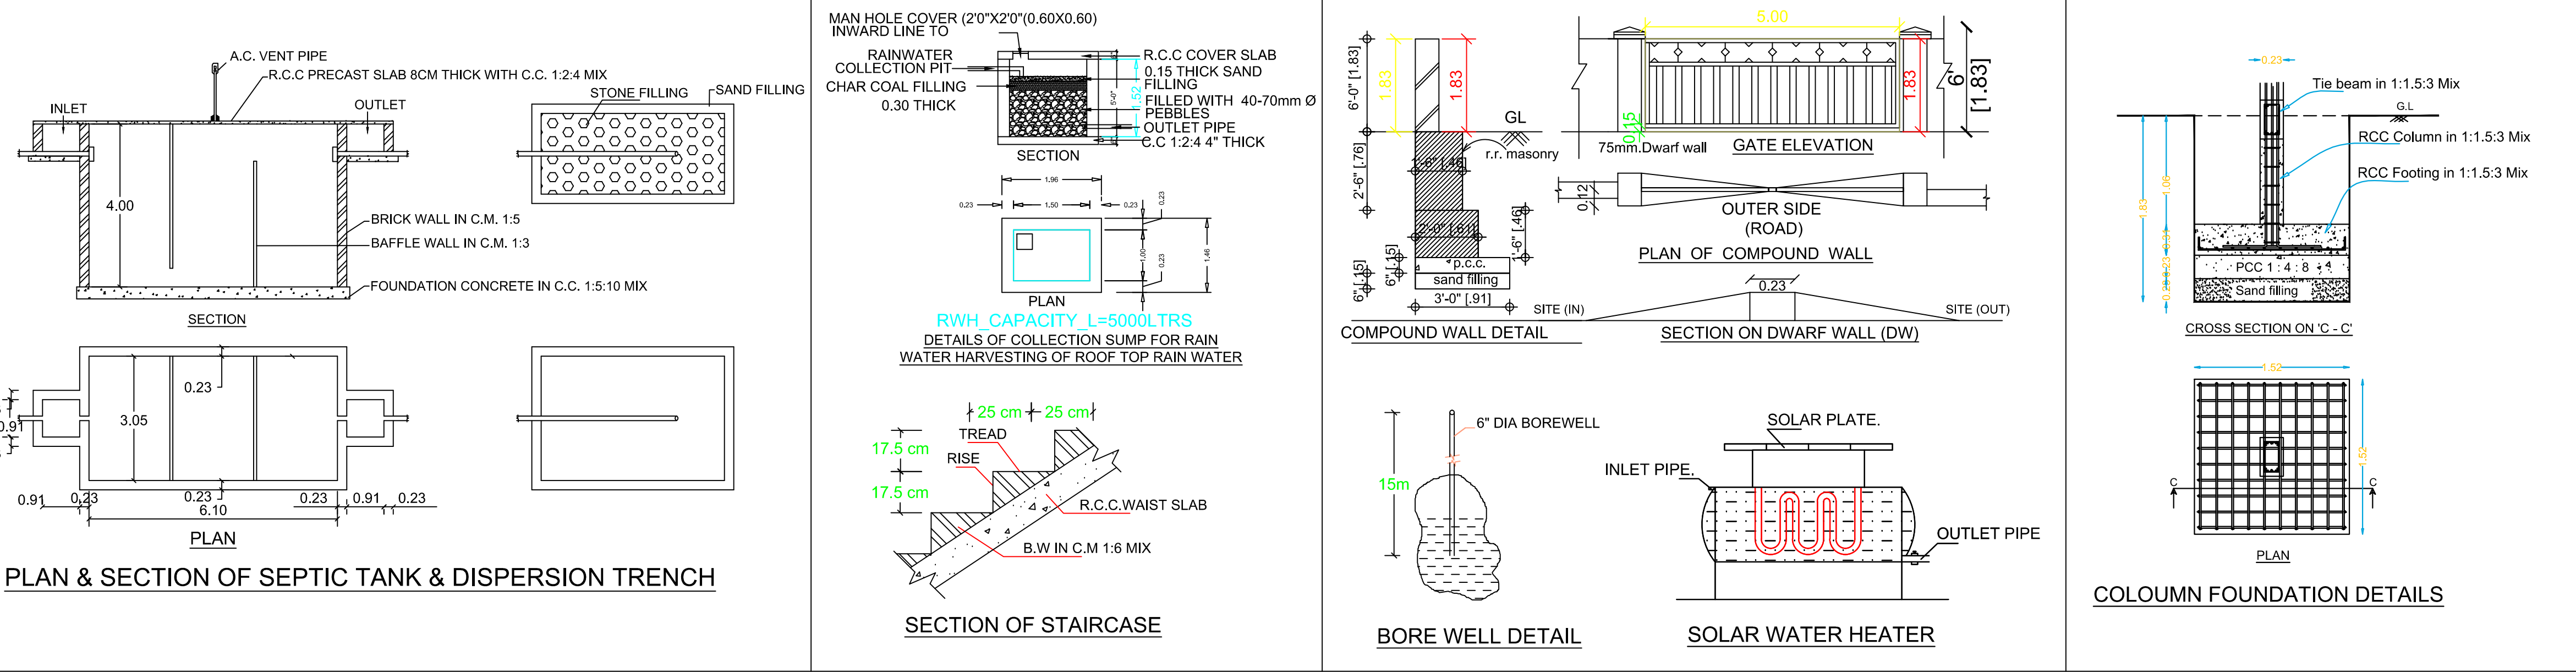

J.K. Karthikeyan
Dr. J. K. KARTHIKEYAN.D.C.E.S.Engg.
Licenced surveyor, Consulting Engineer,
64-D, Devangar Middle Street,
Jayankondam - 621 802

ENGINEER:-

- PARKING**
1. TWO WHEELER PARKING SPACE 1 NOS PROVIDED.
 2. CAR PARKING SPACE 1 NOS PROVIDED.

Thirumathy Jayalakshmi

OWNER:-