


PLAN SHOWING THE PROPOSED GROUND FLOOR R.C.C ROOF RESIDENTIAL BUILDING IN S.F.NO. 82/7A & 7B1, MARUDUR VILLAGE & PANCHAYAT, ANDIMADAM PANCHAYAT UNION, ANDIMADAM (TK), ARIYALUR (DT).

Owner:- Mrs. Anandhi, W/O. Ramasamy.

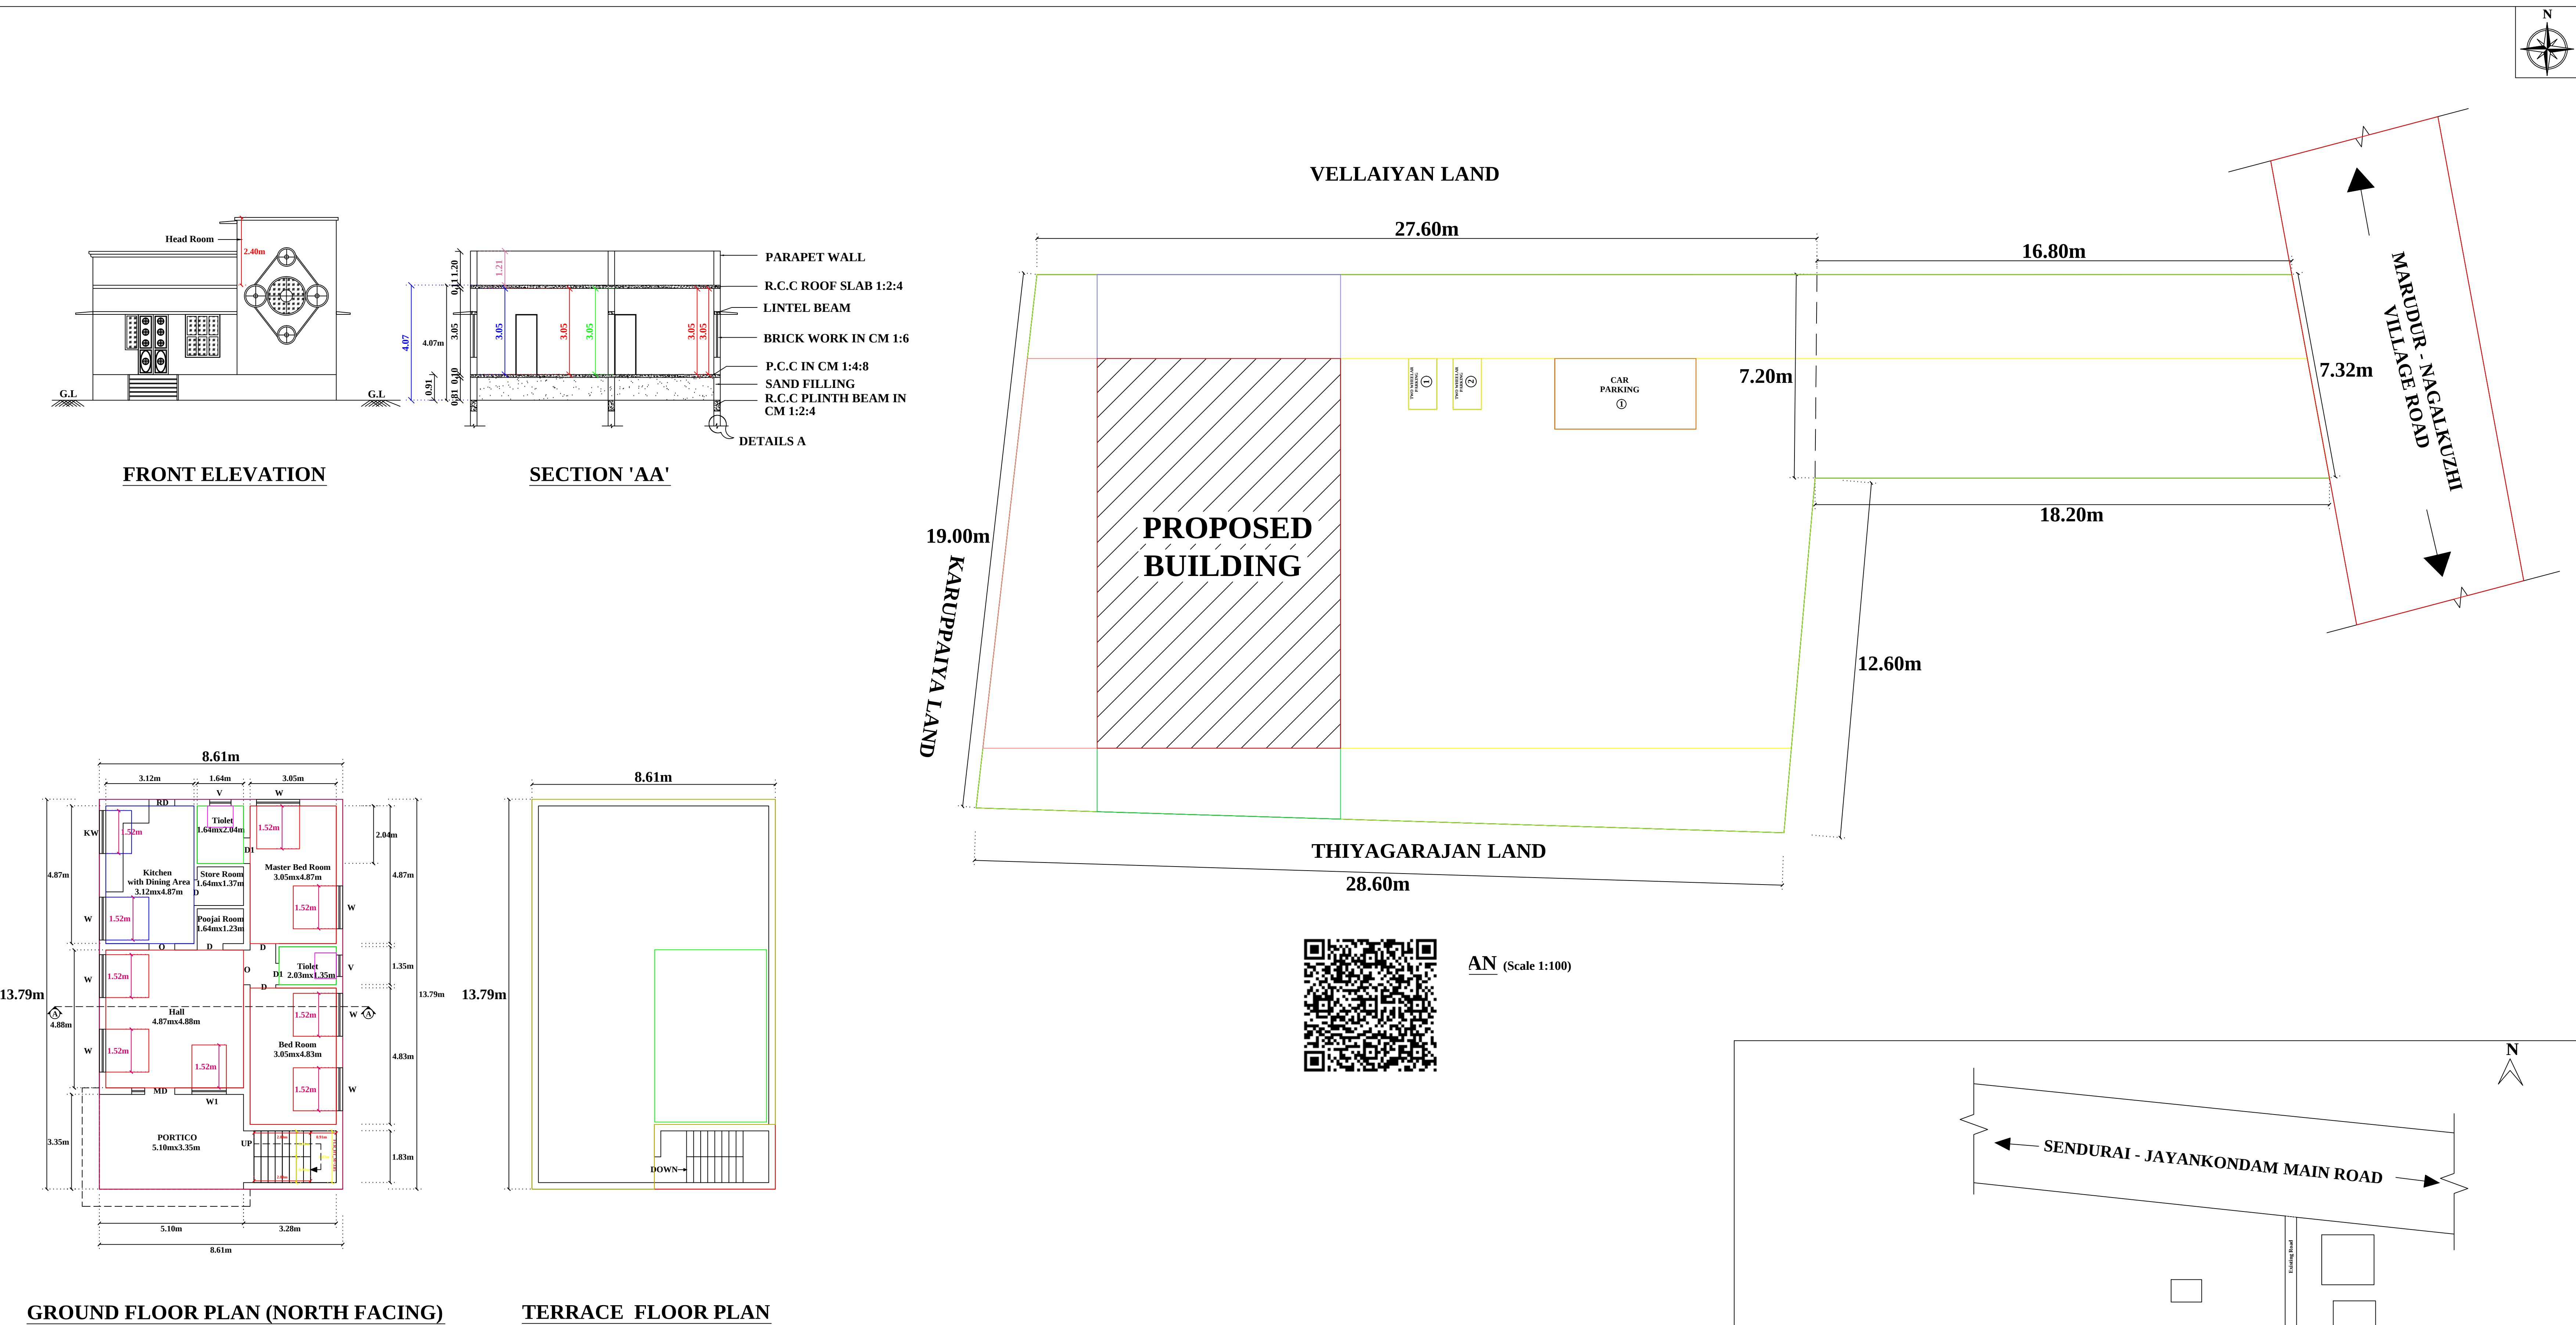


SCHEDULE OF JOINERIES:		
TYPE	REFERENCE	SIZE IN METER
MD	MAIN DOOR	1.22 x 2.13
D	FLUSH DOOR	0.91 x 2.13
D1	FLUSH DOOR	0.76 x 2.13
O	OPEN	1.37 x 2.13
W	WINDOW	1.52 x 1.52
W1	WINDOW	1.22 x 1.52
KW	KITCHEN WINDOW	1.52 x 0.91
KW1	KITCHEN WINDOW	0.91 x 0.76
V	VENTILATOR	0.91 x 0.76

AREA DETAILS		
DESCRIPTION		SQ.M
PLOT AREA (as per Document)		676.00
PLOT AREA (as per Patta)		676.00
PLOT AREA (as per FMB)		672.84
SUPER IMPOSED PLOT AREA		672.84
PROPOSED BUILDING PLINTH AREA		
DESCRIPTION	F.S.I AREA (in SQ.M)	NON F.S.I AREA (in SQ.M)
GROUND FLOOR AREA	118.76	-
HEAD ROOM AREA	-	9.80
TOTAL AREA	118.76	9.80
OPEN SPACE AREA	554.08	
PLOT COVERAGE = $\frac{118.76}{672.84}$ X 100 = 17.65%		
F.S.I = $\frac{118.76}{672.84}$ = 0.18 < 2.0		

ALL DIMENSIONS ARE IN METER
PARKING
1-CAR & 2 No's-TWO WHEELER PARKING SPACE PROVIDED.

K. Anandhi

Owner:-

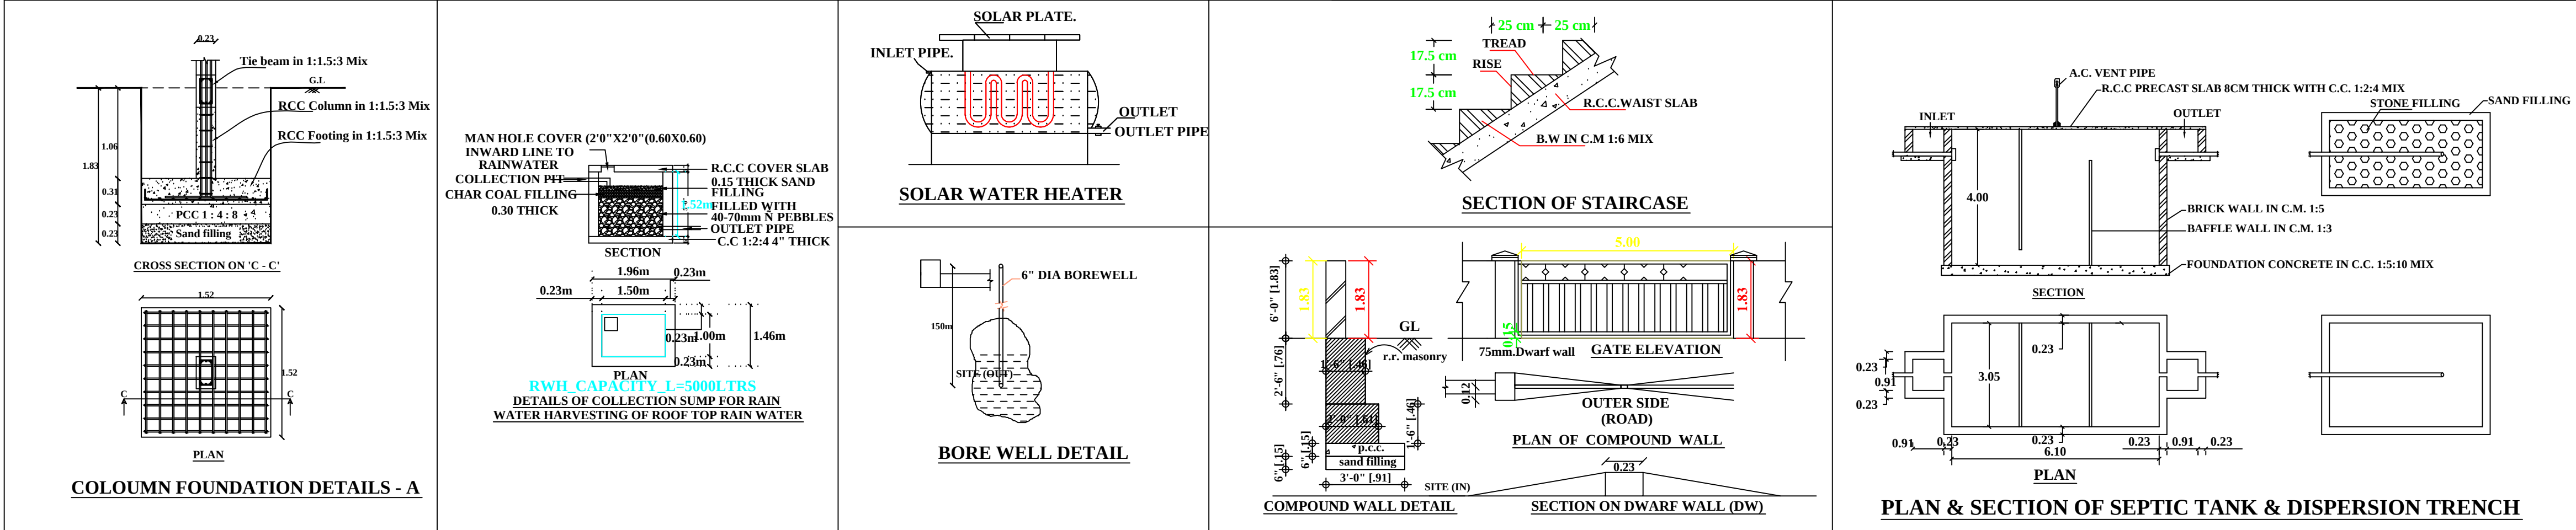

P. Mohanraj
P. MOHANRAJ, B.E., (Civil)
Registered Engineer
0911 S12023100004 - JKM Municipality
ARPUTHAM CONSTRUCTION & INFRA DEVELOPERS
Near Market Committee, Jayankondam,
Ariyalur (Dt) 621 302
Contact: +91-7418783618

Engineer:-