
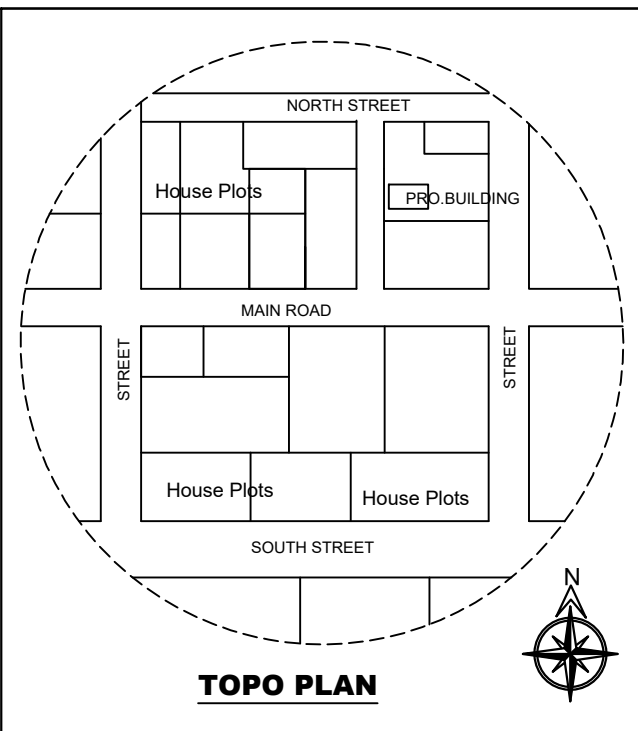
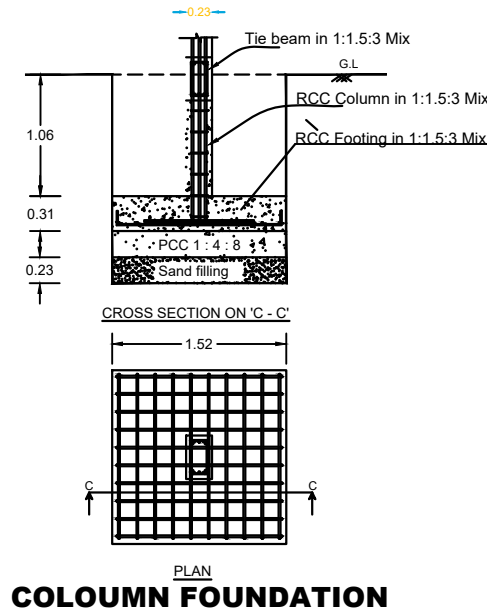
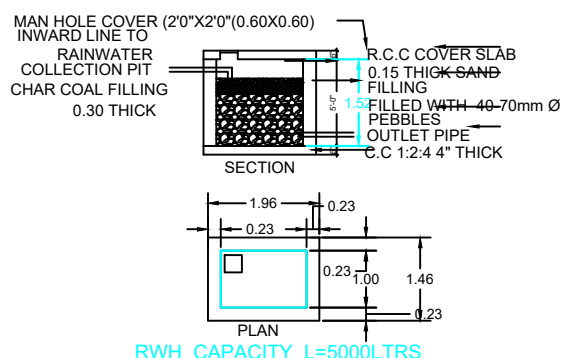


PLAN SHOWING THE PROPOSED ADDITIONAL CONSTRUCTION OF SECOND FLOOR R.C.C. ROOF RESIDENTIAL


BUILDING IN S.F.NO.170/1G(OLD) , 170/15 (NEW), PATTA NO.2498 AT KAYARLABATH GROUP,

ANUMANTHAPURAM VILLAGE OF VALAJANAGARAM PANCHAYAT , ARIYALUR TALUK AND DISTRICT.

(SCALE 1:100)

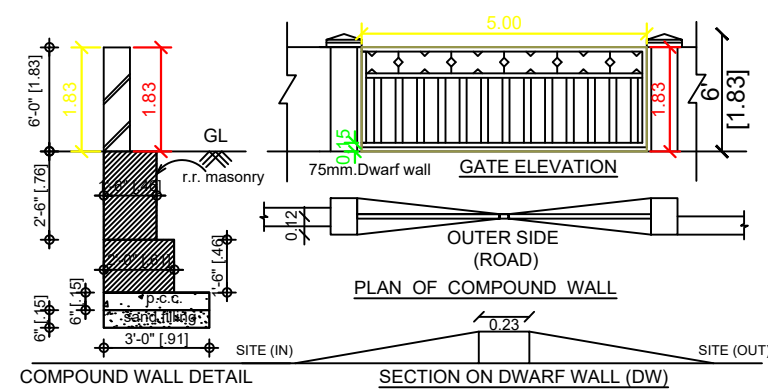

1. SULLAGE WASTE FROM TOILET WILL BE CONNECTED INTO STP.
2. BORE WELL WITH MOTAR WATER TANK AND CORPORATION WATER SUPPLY
3. RAIN WATER PERCOLATION PIT PROVIDED @1/30 Sqm OF PLINTH AREA@6M C/C
4. RAIN WATER PERCOLATION BED 1.0m WIDE WILL BE PROVIDED AROUND THE BUILDING AS PER GO (MS) NO: 138 DATED 11-10-02.
5. RAIN WATER TAKEN TO THE BORE WELL THROUGH 150MM DIA PIPES.
6. RAIN WATER COLLECTED FROM OPEN TERRACE SHALL BE COLLECTED THROUGH PIPES AND LED INTO A FILTER PIT (SIZE 60 X 60 X 60 CM) WITH APPROPRIATE FILTER MATERIAL AND THEN LED INTO COLLECTION TANK.
7. SOLAR WATER HEATER LINE ARRANGEMENTS WILL BE PROVIDED.

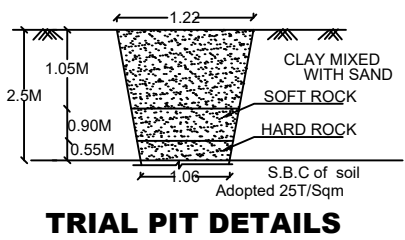

TYI		
M		
C		
C		
C		
V		
V		
Vw3	WINDOW	0.91 x 1.32
KW	KITCHEN WINDOW	1.53 x 1.22
V	VENTILATOR	0.91 x 0.76
J	JALLY	0.91 x 1.83

AREA DETAILS

DESCRIPTION	SQ.M
PLOT AREA (as per Document)	108.70
PLOT AREA (as per FMB)	108.70
SUPER IMPOSED PLOT AREA	108.70

PROPOSED BUILDING PLINTH AREA

DESCRIPTION	F.S.I AREA (in SQ.M)	F.S.I AREA (in SQ.Ft)
AREA DETAILS	Sq.M	Sq.Ft
EXISTING GROUND FLOOR AREA	66.29	713.54
EXISTING FIRST FLOOR AREA	66.29	713.54
PROPOSED SECOND FLOOR	43.96	473.19
OPEN SPACE AREA	42.41	456.50

PLOT COVERAGE	=	66.29 / 108.70	X 100	=	60.98%
F.S.I	=	176.54 / 108.70		=	1.62

PARKING

1. TWO WHEELER PARKING SPACE 2 NOS PROVIDED.

NOTES:

1. FIRE EXTINGUISHER ● FE
2. ALL DIMENSION ARE IN METER
3. SCALE - 1:100
4. WASTE WATER UTILISED FOR GARDEN PURPOSE.
5. SOLAR WATER HEATER PROVIDED IN TERRACE FLOOR.

COLOUR INDEX:

- BOUNDARY SHOWN IN GREEN - □
- PROPOSED BUILDING IN RED - ▨



A.S.A Constructions
Chinna Aranmanai Street, Ariyalur.
Mobile : 9443303157, 9943425641




APPLICANT

K. Natarajan
Mr.NATARAJAN,
S/O.Mr.KANDASAMY.


ENGINEER

Er.D.Seetha


Er.D.SEETHA, M.E(Struct).,
LICENSED SURVEYOR NO:329
REGISTERED ENGINEER GRADE -1
RE/PLBR/APR 2019/014

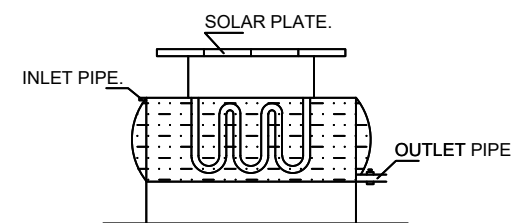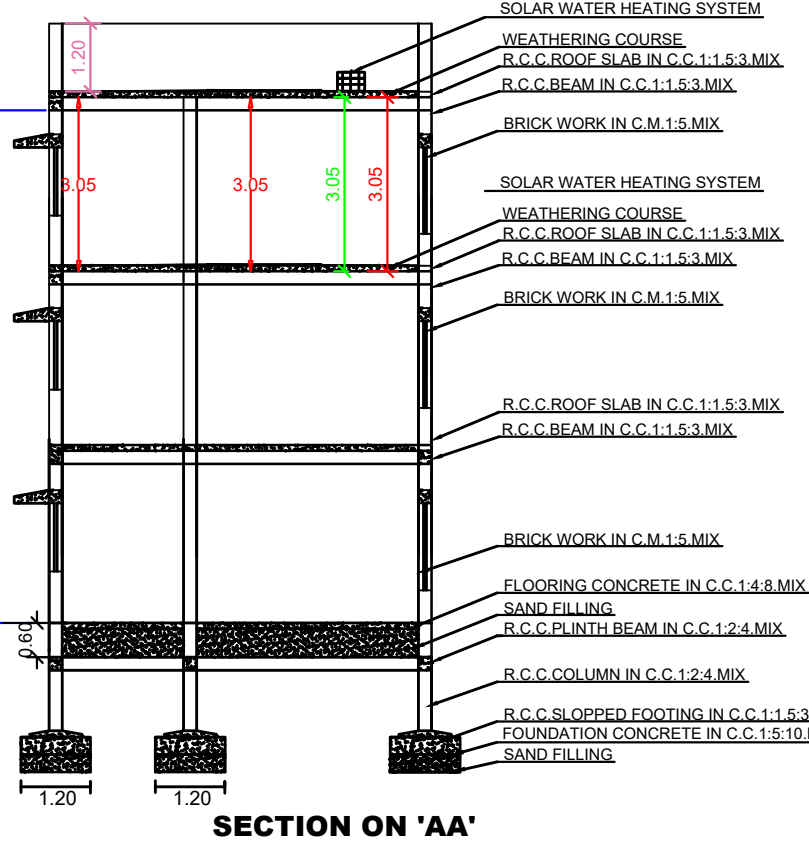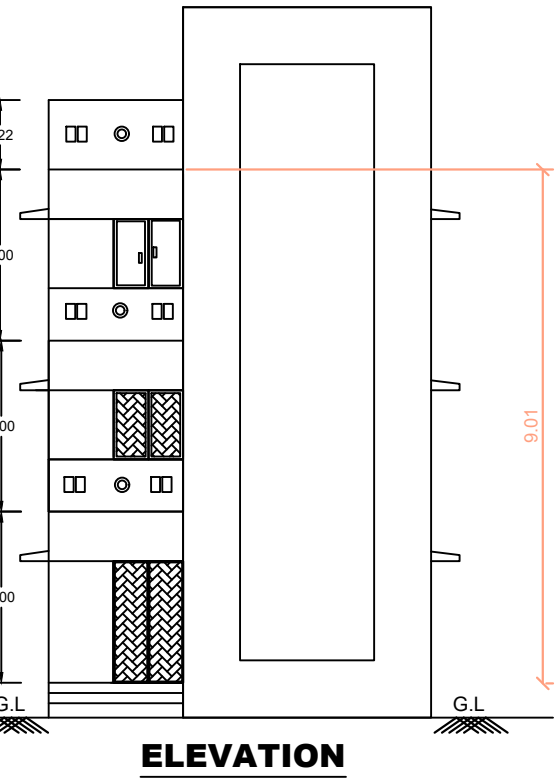


SOLAR WATER HEATER

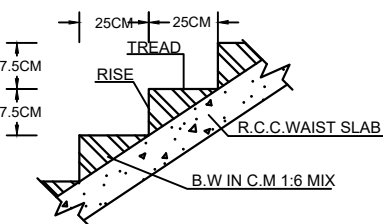


SECTION OF STAIRCASE

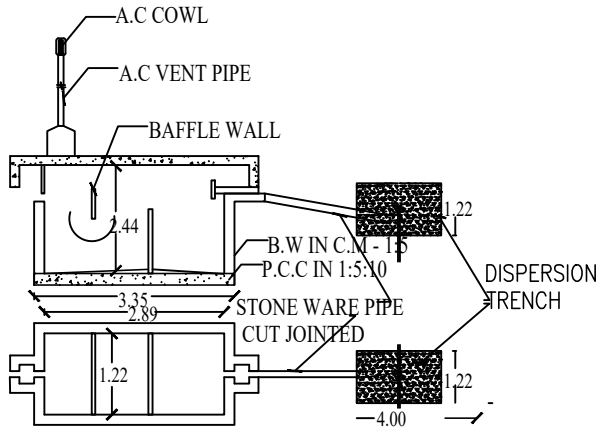


SEPTIC TANK DETAILS

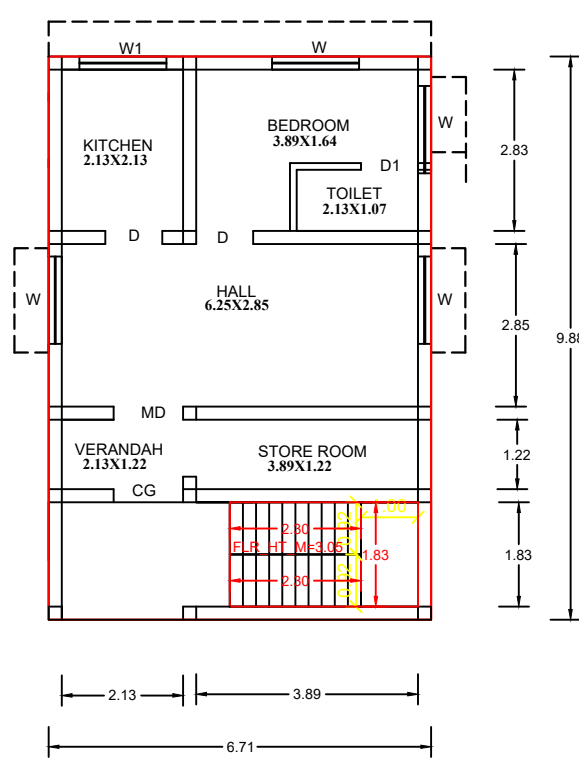


EX.GROUND FLOOR PLAN

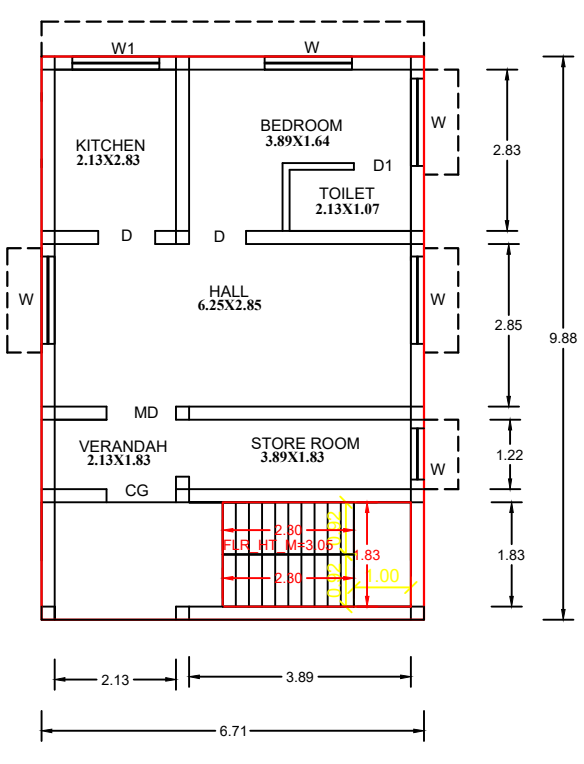

EX. FIRST FLOOR PLAN

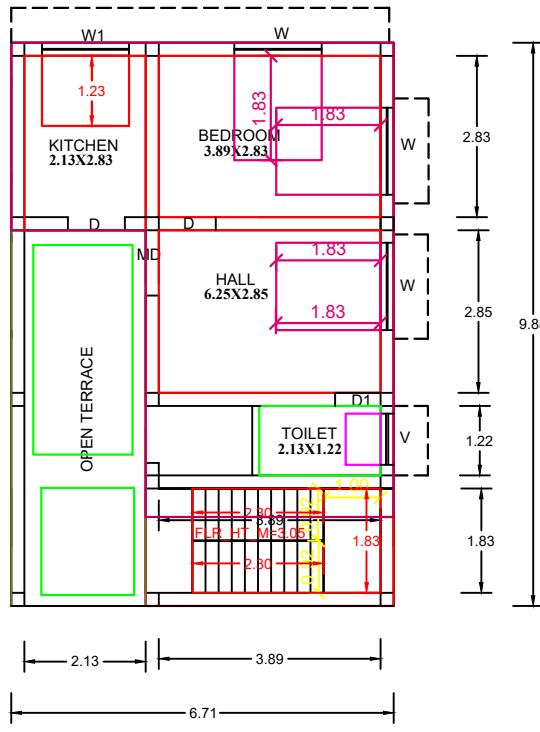

PRO.SECOND FLOOR PLAN

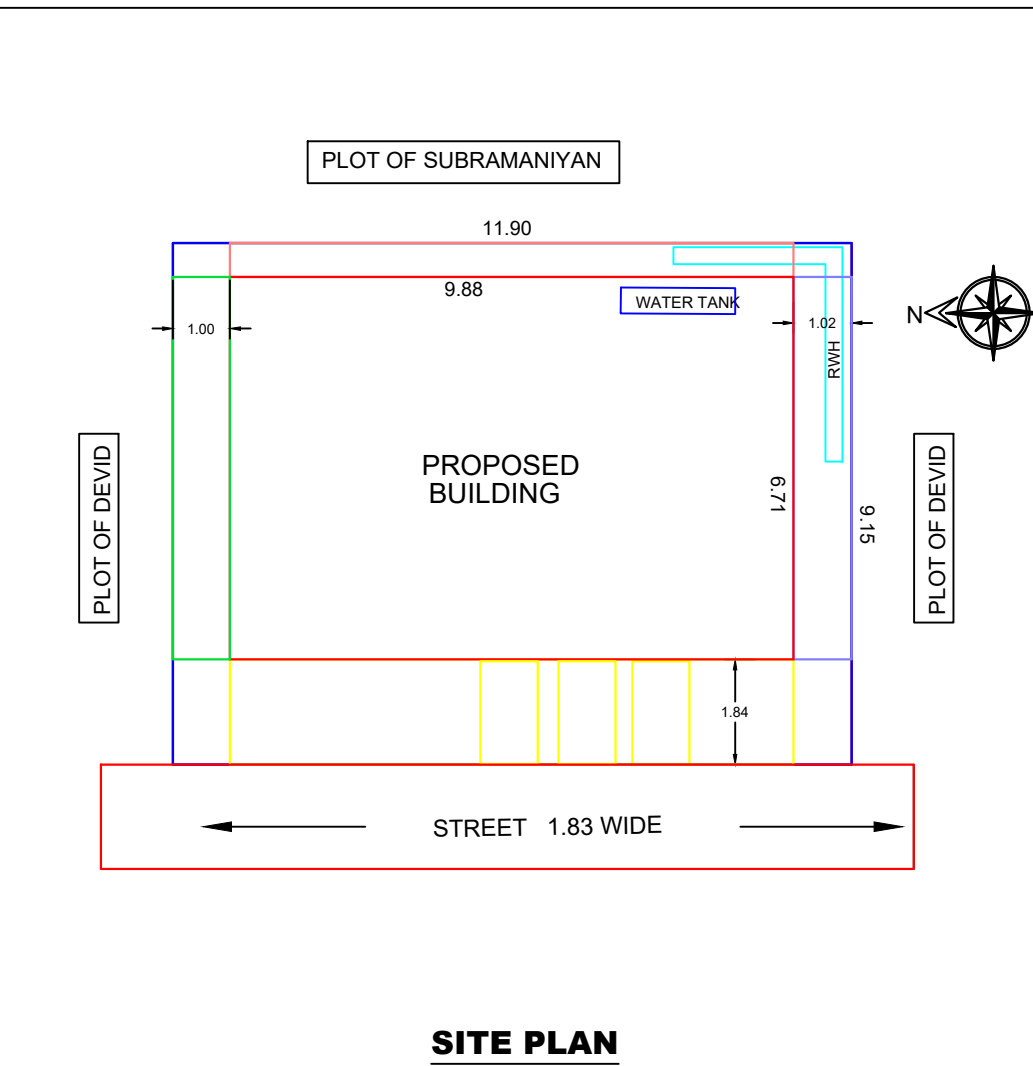

SITE PLAN