


PLAN SHOWING THE PROPOSED GROUND FLOOR R.C.C ROOF RESIDENTIAL BUILDING AT SF NO. 335/ 26 & 27, KASANKOTTAI VILLAGE AND PANCHAYAT, T.PALUR PANCHAYAT UNION, UDAYARPALAYAM (TK), ARIYALUR (DT).

Owner :- Mr.MANIBALAN, S/O. ARUNACHALAM.

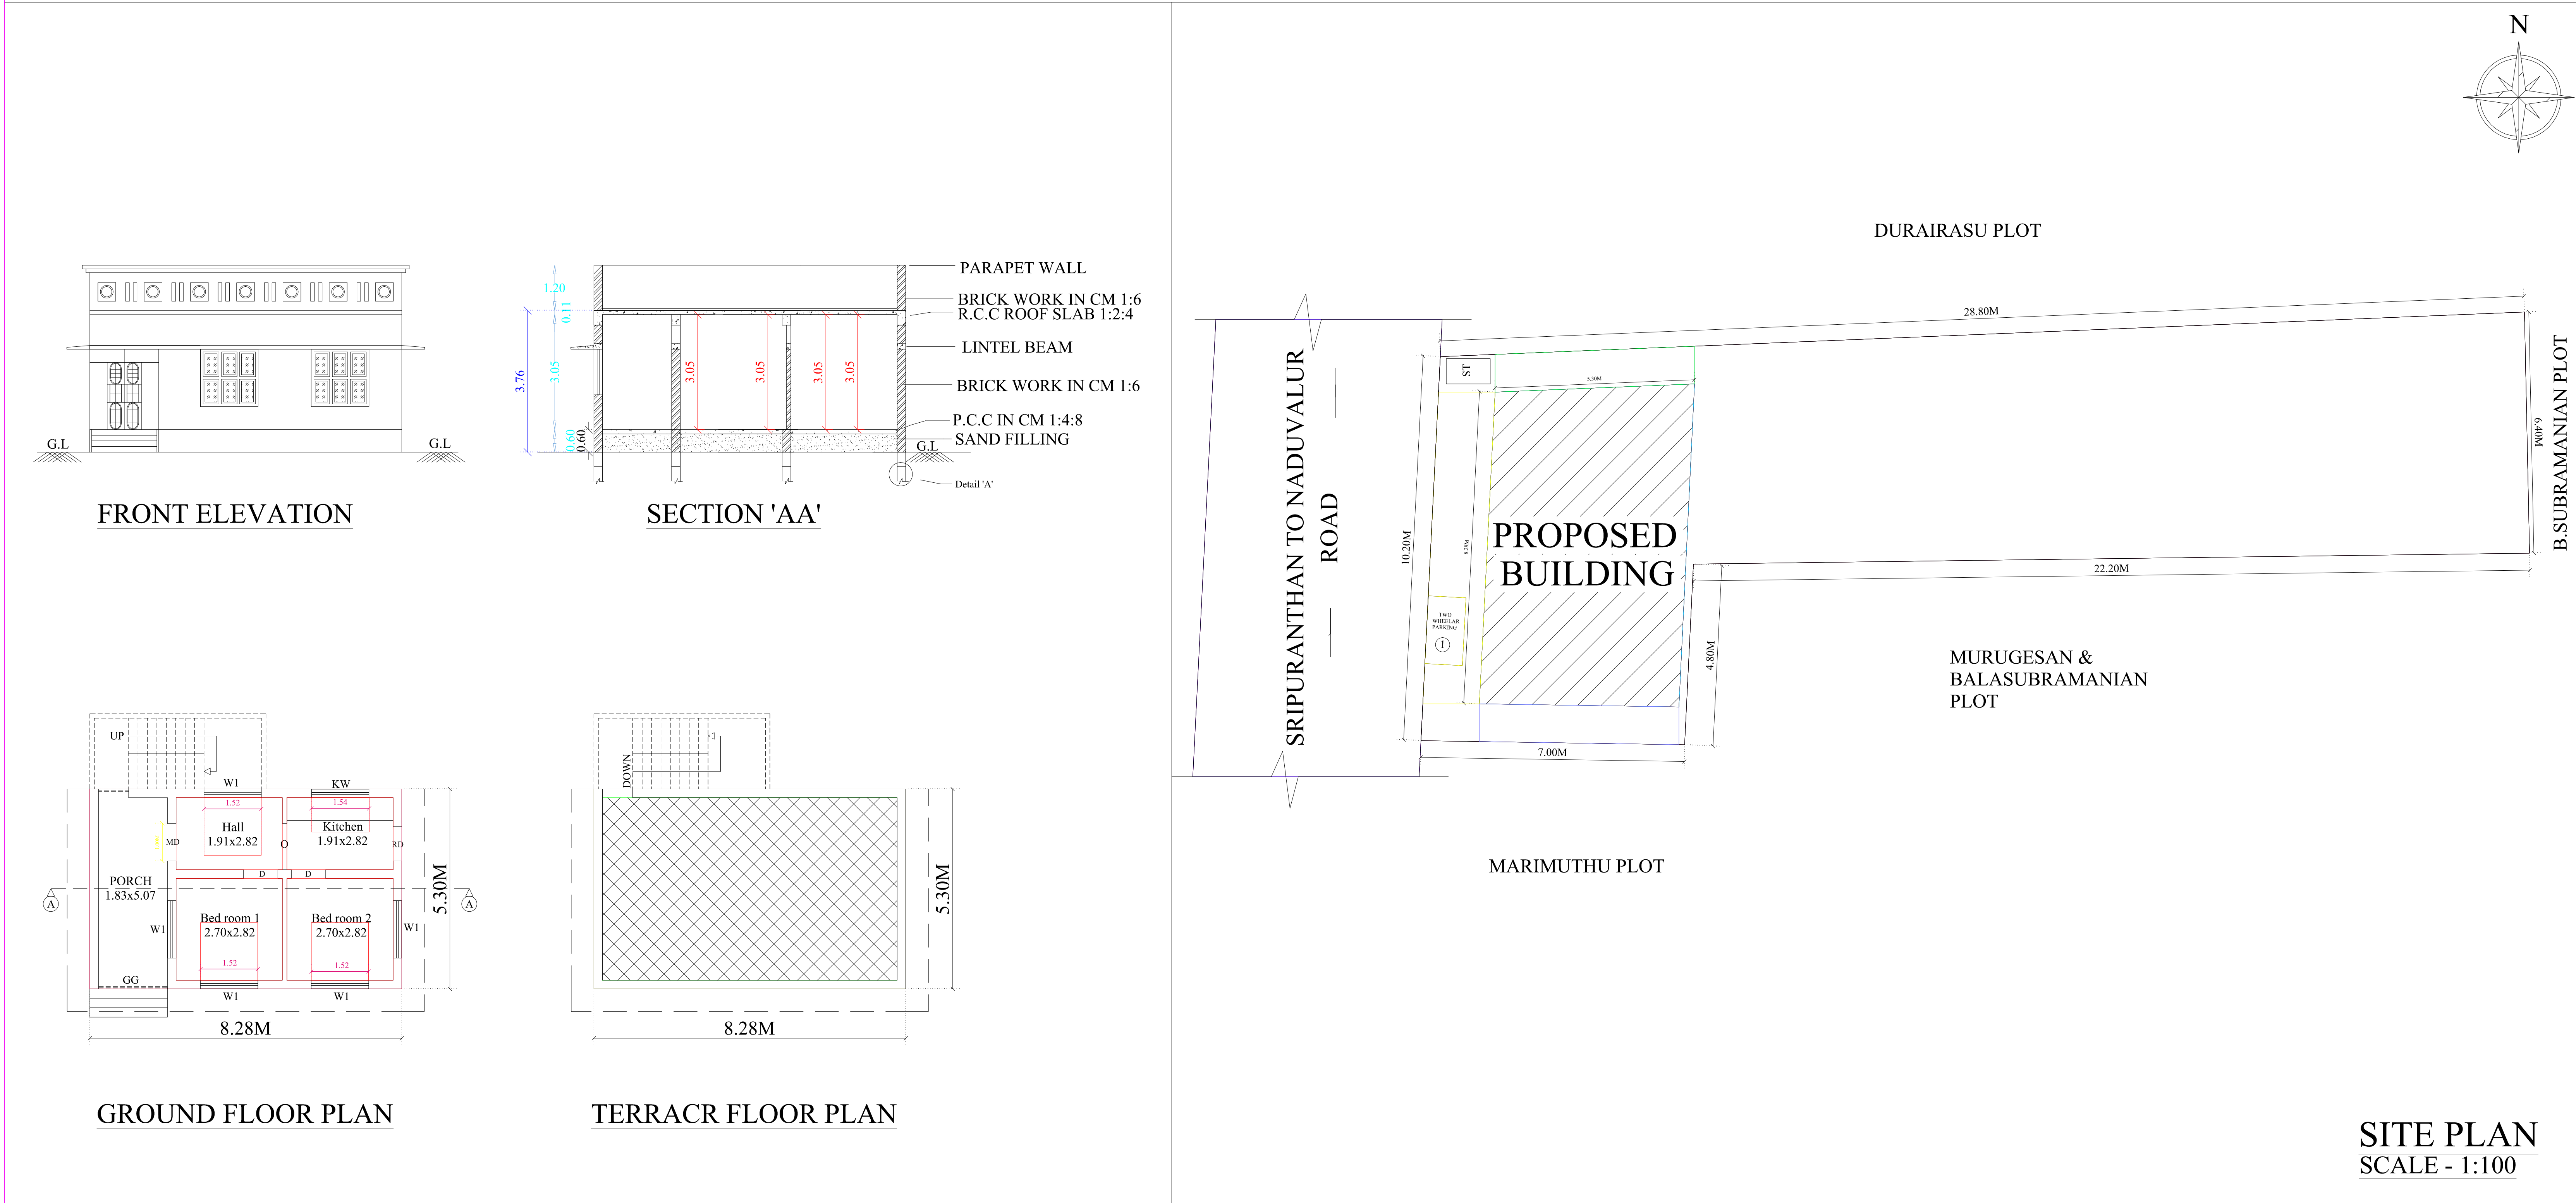

SCHEDULE OF JOINERIES:		
TYPE	REFERENCE	SIZE IN METER
MD	MAIN DOOR	1.22 x 2.13
D	FLUSH DOOR	0.91 x 2.13
D1	FLUSH DOOR	0.76 x 2.13
O	OPEN	1.00 x 2.13
W1	WINDOW	1.53 x 1.52
KW	KITCHEN WINDOW	1.53 x 0.91
GG	GRILL GATE	1.83 x 2.13
V	VENTILATOR	0.91 x 0.76

AREA DETAILS		
DESCRIPTION	SQ.M	
PLOT AREA (as per Document)	207.00	
PLOT AREA (as per Patta)	207.00	
PLOT AREA (as per FMB)	207.00	
SUPER IMPOSED PLOT AREA	207.00	
DESCRIPTION	F.S.I AREA (in SQ.M)	NON F.S.I AREA (in SQ.M)
PROPOSED BUILDING PLINTH AREA		
GROUND FLOOR AREA	43.88	-
HEAD ROOM AREA	-	-
TOTAL AREA	43.88	-
OPEN SPACE AREA	162.12	
PLOT COVERAGE	$\frac{43.88}{207.00} \times 100 = 21.20\%$	
F.S.I	$\frac{43.88}{207.00} = 0.212 < 2$	

PARKING
1. TWO WHEELER PARKING SPACE 1 NOS PROVIDED.

OWNER:-

Handwritten signature of Mr. Manibalan

ENGINEER:-

Handwritten signature of Er. R. Anbarasan

Er.R.ANBARASAN, D.C.E.,
Consulting Civil Engineer & Contractor,
Reg. No: 091/LS/2019/00014,
SAKTHI CONSTRUCTION,
Bus Stand Road. V.M. Complex,
Jayankondam - 621 802.
Cell: 9965095476, 9843759107.

