
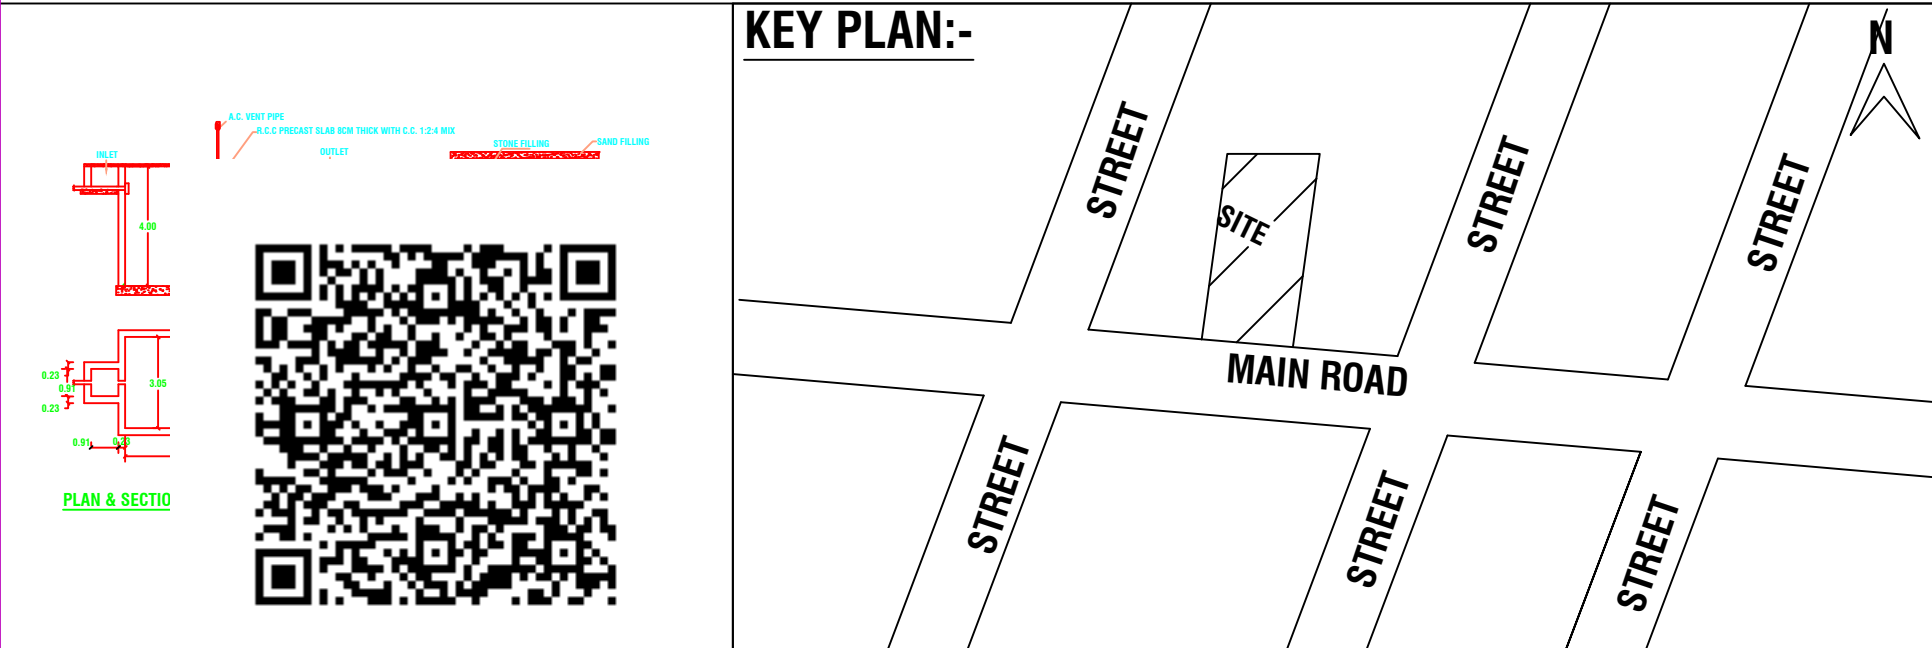
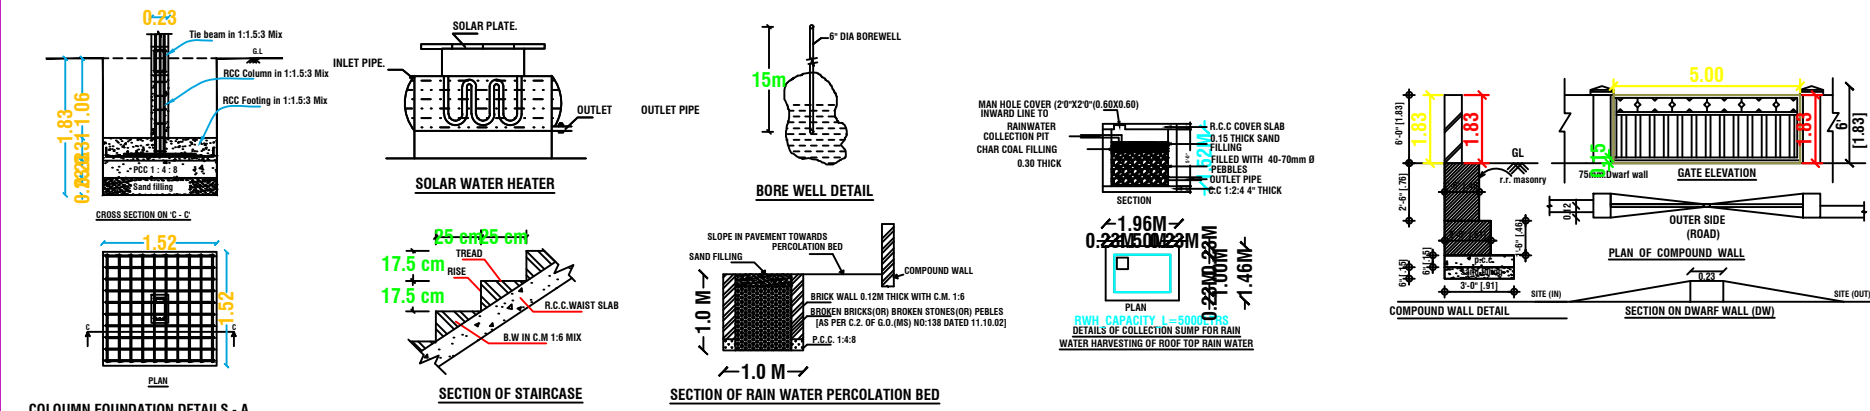
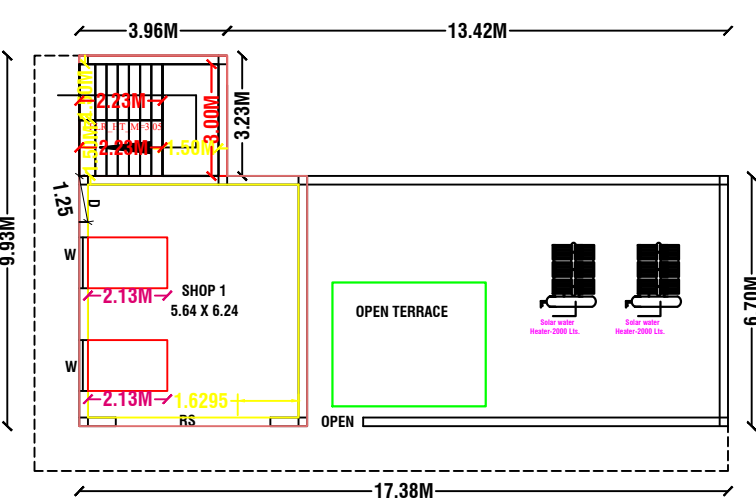
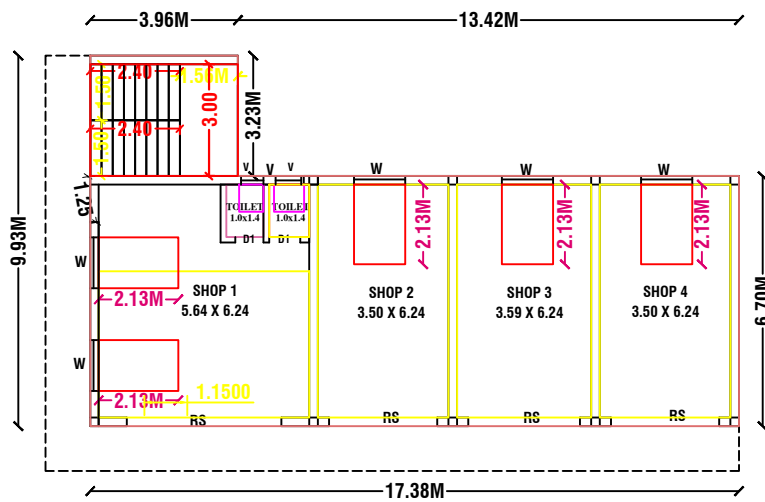
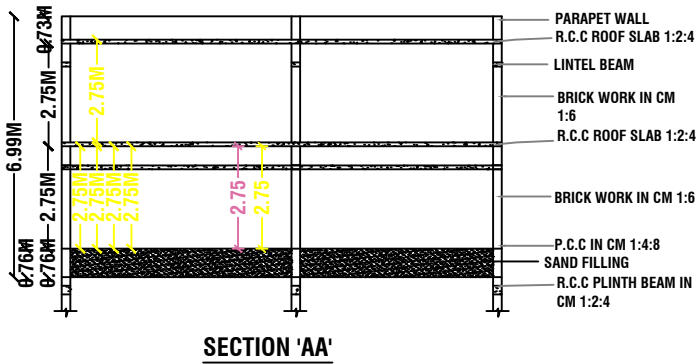



PLAN SHOWING THE PROPOSED GROUND FLOOR & FIRST FLOOR R.C.C ROOF COMMERCIAL BUILDING IN S.F NO :-86/2E2A2,AT MANGETHI MAIN ROAD,MANGETHI VILLAGE PANCHAYAT, UDAYARPALAYAM(T.K),ARIYALUR(D.T).

OWNER:- Mrs.JAYANTHI W/O VELMURUGAN

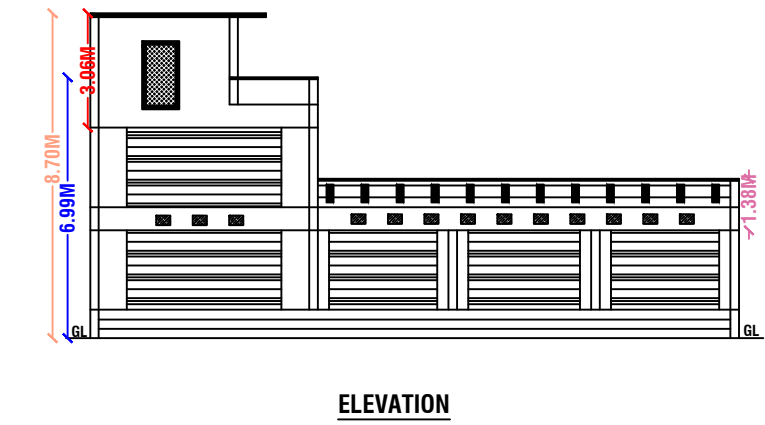

SITE PLAN:-

ANBAZHAGAN, PHAZHANIVEL LAND

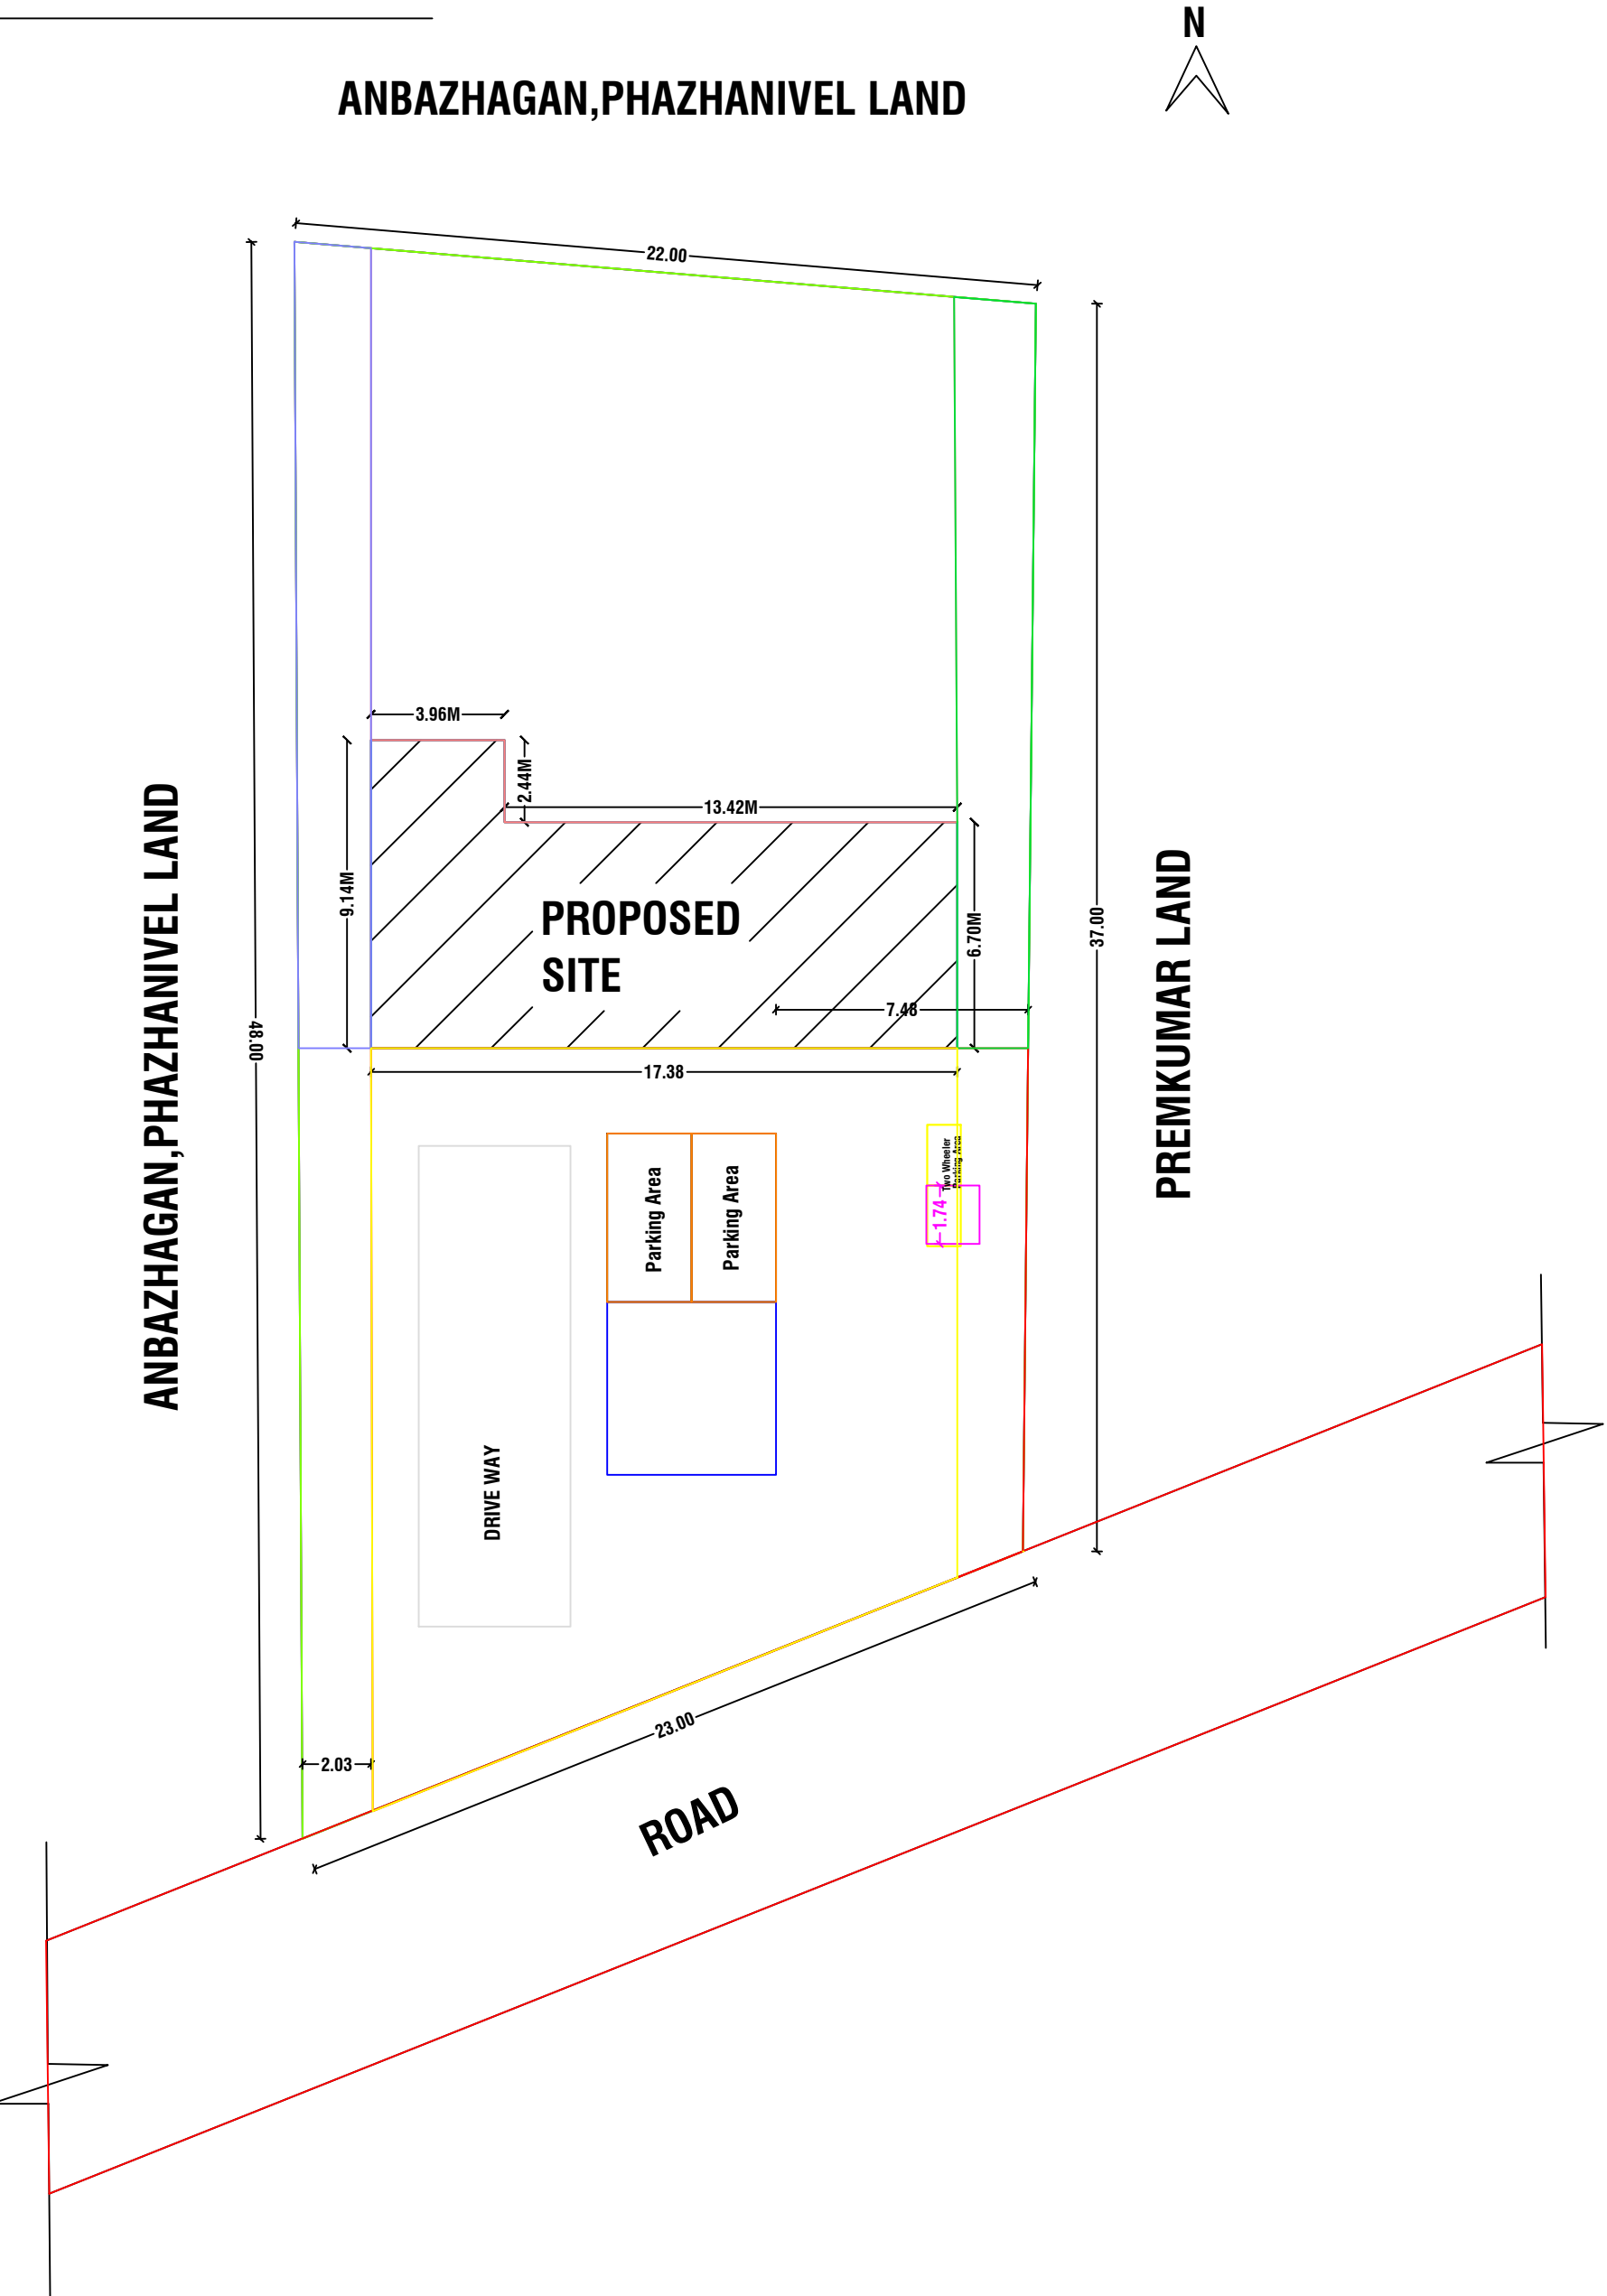

SCHEDULE OF JOINERIES:		
TYPE	REFERENCE	SIZE IN METER
MD	MAIN DOOR	1.22 x 2.13
D	FLUSH DOOR	0.91 x 2.13
D1	FLUSH DOOR	0.76 x 2.13
O	OPEN	1.00 x 2.13
W1	WINDOW	1.53 x 1.52
KW	KITCHEN WINDOW	1.53 x 1.22
KW1	KITCHEN WINDOW	0.91 x 1.22
V	VENTILATOR	0.91 x 0.76

AREA DETAILS		
DESCRIPTION		SQ.M
PLOT AREA (as per Document)		913.90
PLOT AREA (as per FMB)		913.90
SUPER IMPOSED PLOT AREA		913.90
DESCRIPTION		F.S.I AREA (in SQ.M)
PROPOSED BUILDING PLINTH AREA		
GROUND FLOOR AREA		129.24
FIRST FLOOR AREA		53.66
HEAD ROOM AREA		9.66
TOTAL AREA		182.90
OPEN SPACE AREA		731.00
CAR PARKING	REQUIRED	2 Nos
	PROVIDED	2 Nos
TWO WHEELER PARKING	REQUIRED	2 No
	PROVIDED	2 Nos

ENGINEER:-

Er. K.HARIHARAN,B.E.,
A.K. BUILDERS
Registered Engineer - III
Reg. No: 041/LS/2019/00004
Jayankondam, Cell: 8973164890

OWNER:-

Mrs.JAYANTHI W/O VELMURUGAN
V. Jayanthi

APPROVING AUTHORITY:-