

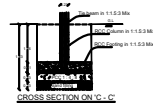
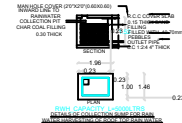
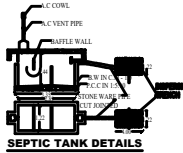
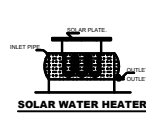


**PLAN SHOWING THE PROPOSED CONSTRUCTION OF GROUND FLOOR R.C.C. ROOF COMMERCIAL BUILDING IN S.F.NO.412/1B, PATTAN NO.400,
AT ARUNGAL VILLAGE AND PANCHAYAT OF ARIYALUR TALUK AND DISTRICT. (SCALE 1:100)**

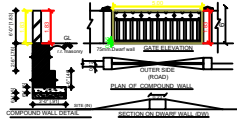


COLOUMN FOUNDATION DETAILS

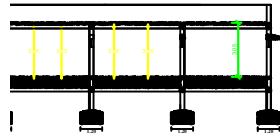


SECTION ON 'AA'



TERRACE FLOOR PLAN

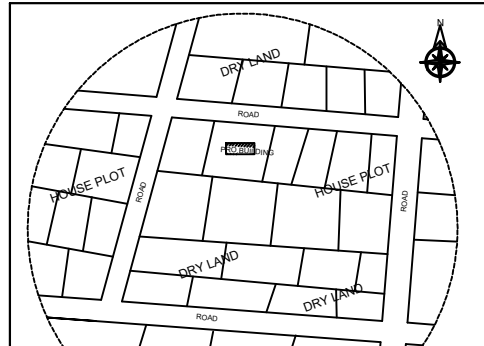

GROUND FLOOR PLAN

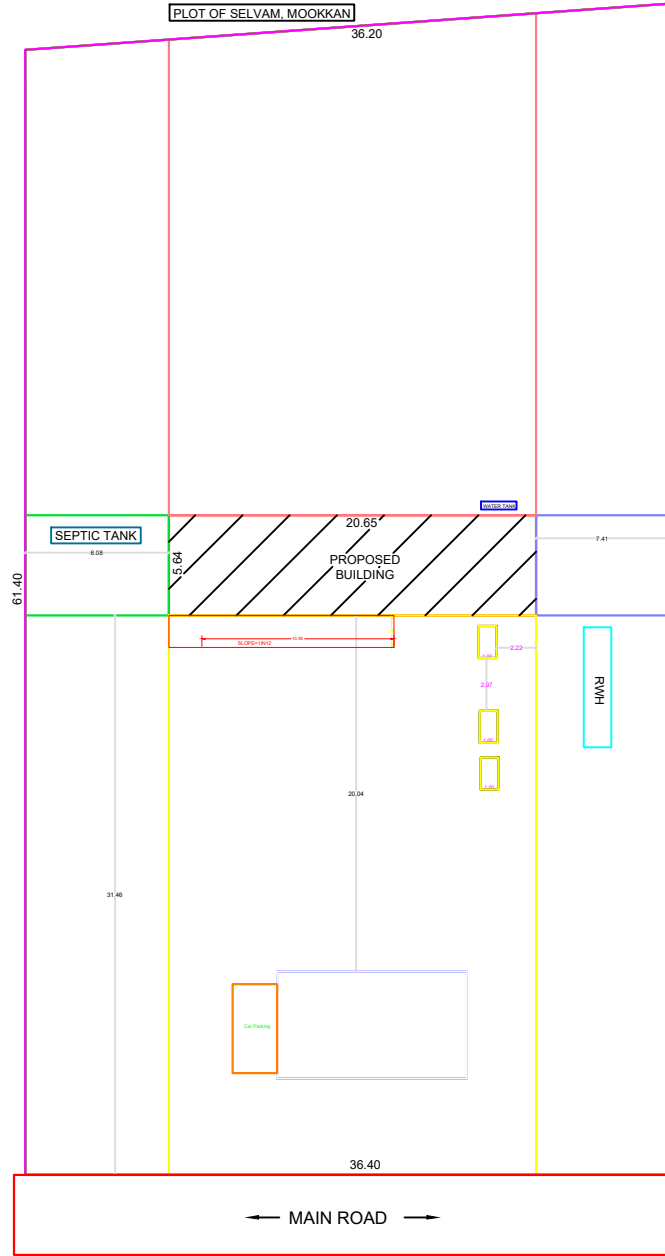

SITE PLAN

APPROVING AUTHORITY :

1. DRAINAGE WASTE FROM TOILET WILL BE CONNECTED INTO STP.
2. BORE WELL WITH MOTOR WATER TANK AND CORPORATION WATER SUPPLY.
3. RAIN WATER PERCOLATION PIT PROVIDED @ 150 Sqm OF PLINTH AREA AND 100 CM.
4. RAIN WATER PERCOLATION BED 150 CM WIDE WILL BE PROVIDED AROUND THE BUILDING AS PER GO (MS) NO. 138 DATED 11-10-02.
5. RAIN WATER TAKEN TO THE BORE WELL THROUGH 150MM DIA PIPES.
6. RAIN WATER COLLECTED FROM OPEN TERRACE SHALL BE COLLECTED THROUGH PIPES AND LED INTO A FILTER PIT (SIZE 60 X 60 X 60 CM) WITH APPROPRIATE FILTER MATERIAL, AND THEN LED INTO COLLECTION TANK.
7. SOLAR WATER HEATER AND ARRANGEMENTS WILL BE PROVIDED.
8. ALL DIMENSIONS ARE IN METRE & FEET.
9. FE - FIRE EXTINGUISHER PROVIDED.

SCHEDULE OF JOINERIES:

TYPE	REFERENCE	SIZE IN METRE
RS	ROLLING SHUTTER	2.50 X 2.10
D	DOOR	2.50 X 2.10
W	WINDOW	2.50 X 1.22
V	VENTILATION	1.20 X 0.40

AREA DETAILS

DESCRIPTION	AREA
PLOT AREA (as per Document)	2350.00
PLOT AREA (as per FMB)	2350.00
SUPER IMPOSED PLOT AREA	2350.00

DESCRIPTION	PL AREA	PL AREA
PLINTH AREA	129.76	1396.73
OPEN SPACE AREA	2220.24	23892.66

PLOT COVERAGE = $\frac{129.76}{2350.00} \times 100 = 5.52$
 F.S.I. = $\frac{129.76}{2350.00} = 0.05$

- PARKING**
1. TWO WHEELER PARKING SPACE 2 NOS PROVIDED.
 2. CAR PARKING SPACE 1 NOS PROVIDED.

- NOTES**
1. FIRE EXTINGUISHER
 2. ALL DIMENSION ARE IN METRE
 3. SCALE - 1:100
 4. WASTE WATER UTILISED FOR GARDEN PURPOSE.
 5. SOLAR WATER HEATER PROVIDED IN TERRACE FLOOR.

COLOR INDEX

- BOUNDARY SHOWN IN GREEN
 PROPOSED BUILDING IN RED



A.S.A. Constructions
 Chennai, Andhra Pradesh, Hyderabad
 Mobile : 9443303157, 9943426641

APPLICANT

M. Thangarasu
M. THANGARASU,
 S/O. M. SUBRAMANIAM

ENGINEER

E.D. Seetha
E.D. SEETHA, M.E.(Struct.),
 LICENSED SURVEYOR - NO.329
 REGISTERED ENGINEER GRADE - I
 RE/PLBR/ APR 2019/014