


PLAN SHOWING THE EXISTING APPROVAL GROUND FLOOR AND PROPOSED FIRST FLOOR CONSTRUCTION OF RESIDENTIAL BUILDING IN SF.NO: 51/2F3A1 AT VALAJANAGARAM VILLAGE [VALAJANAGARAM PANCHAYAT] ,ARIYALUR TALUK ,ARIYALUR DISTRICT.

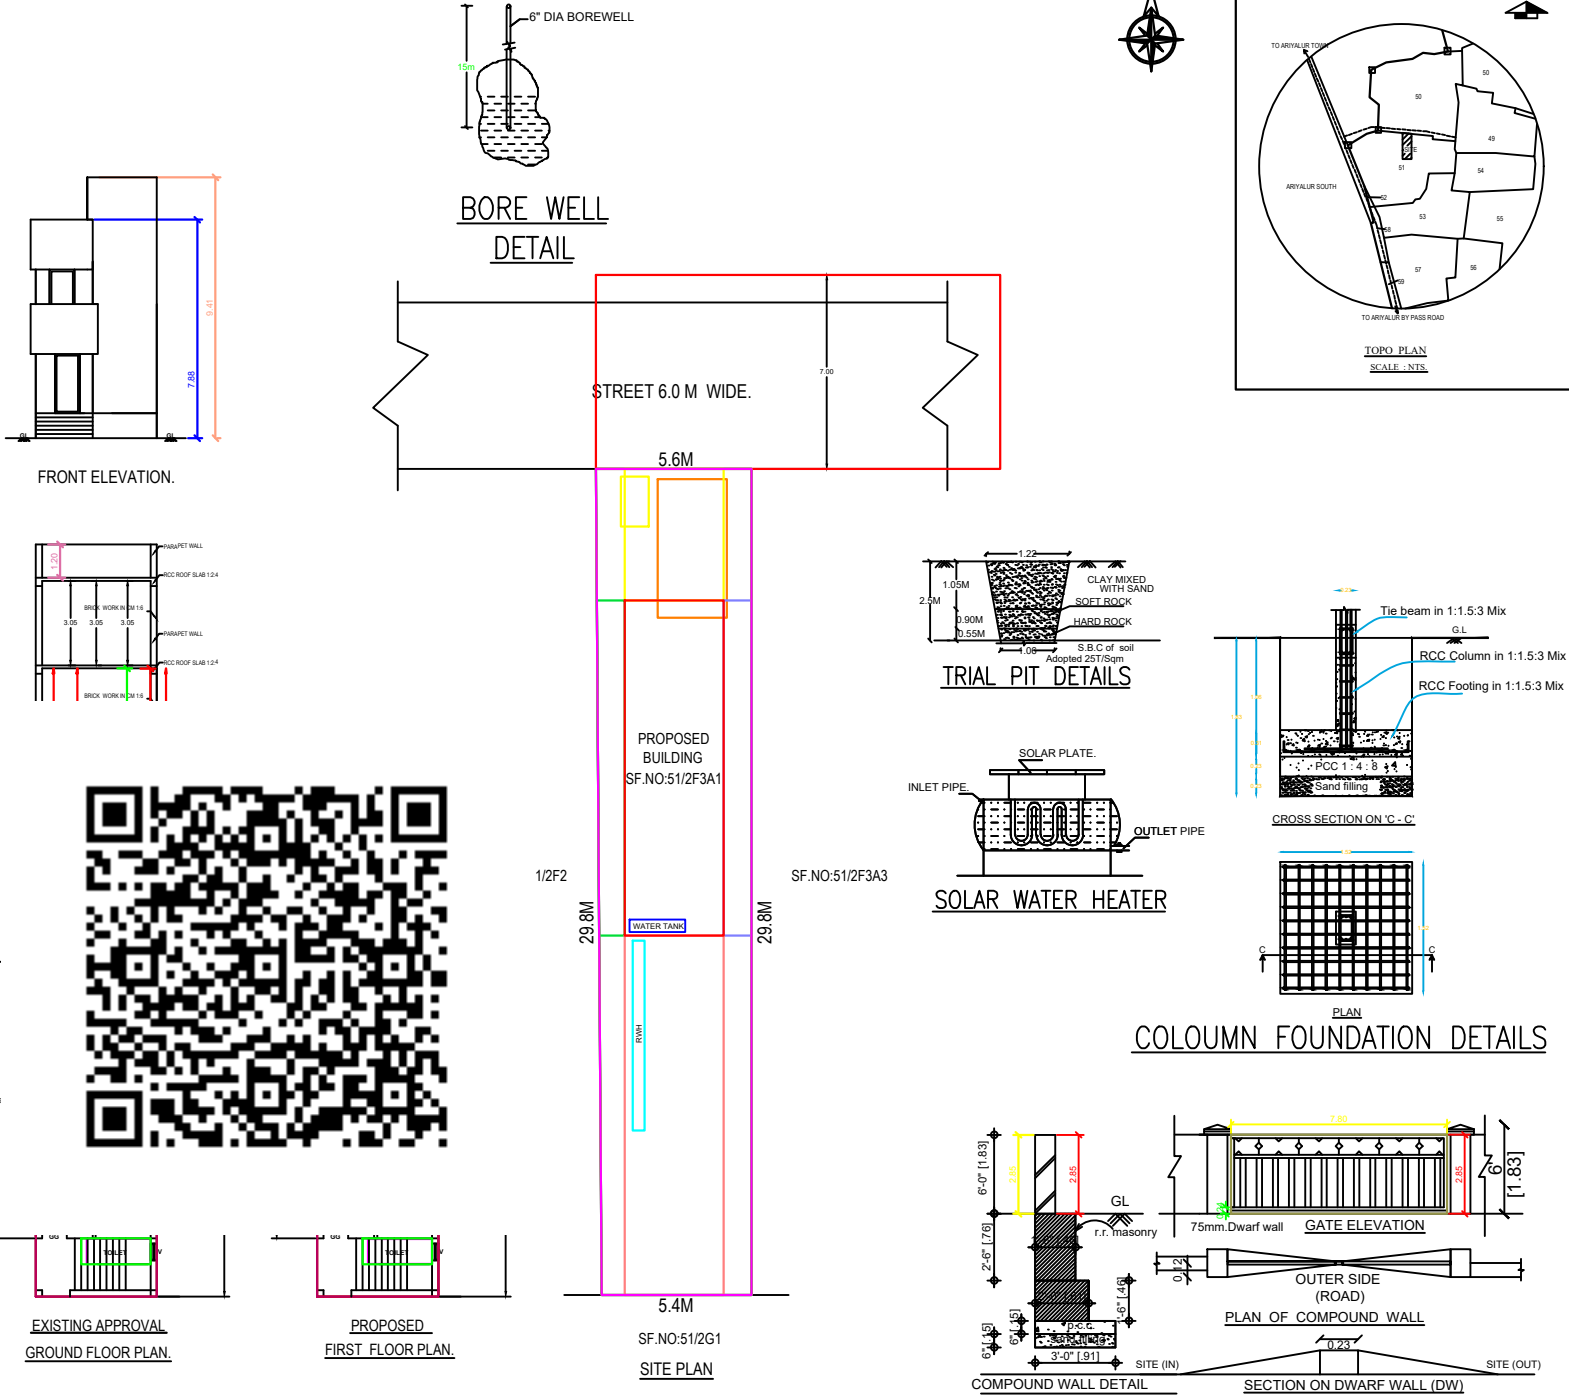

AREA STATEMENT	SQ.FT	SQ.MT
PLOT AREA (AS PER DOCUMENT)	1744.00	162.00
PLOT AREA (AS PER PATTA)	1744.00	162.00
PLOT AREA (AS PER SITE)	1744.00	162.00
EXISTING GROUND FLOOR AREA	568.01	52.77
PROPOSED FIRST FLOOR AREA	568.01	52.77
TOTAL FSI AREA	1136.02	105.53

JOINERY DETAILS:		
	DESCRIPTION	IN METER
MD	MAIN DOOR	1.00X2.13
D1	DOOR	0.91X2.13
D2	TOILET DOOR	0.76X2.13
O	OPENING	0.91X2.13
W	WINDOW	1.83X1.22
W1	WINDOW	1.83X0.91
W2	WINDOW	1.22X1.22
V	VENTILATOR	0.91X0.61

COLOUR INDEX:	
PROPOSED BUILDING	
SITE BOUNDARY	
EXISTING ROAD	

P. Deepa.
DEEPA W/O SAKTHISARAVANAN OWNER

S. Arun
Er.S.ARUNKUMAR,DCE., DTCP Registered Engineer No.AYR /RE/GR.III/2024/003 KANDHAN PLANNERS & CONSTRUCTION Sendurai Road, Ariyalur - 621 704. Cell : 76399 55729.

REGISTERED ENGINEER.