
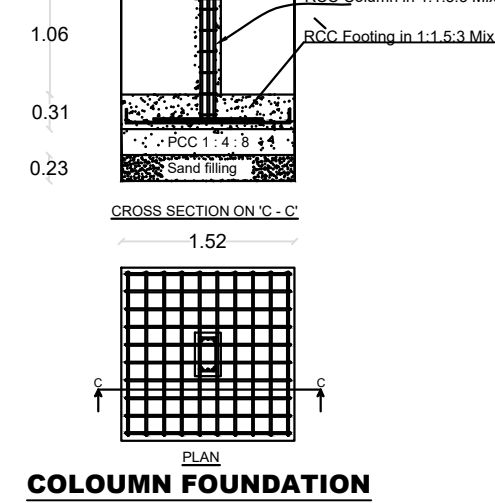
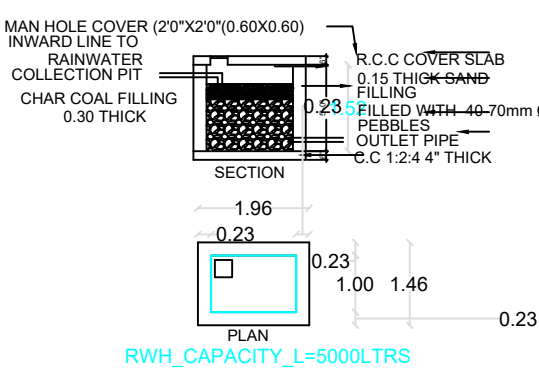



PLAN SHOWING THE PROPOSED ADDITIONAL CONSTRUCTION OF FIRST & SECOND FLOOR R.C.C. ROOF RESIDENTIAL BUILDING IN S.F.NO.137/11, PATTA

NO.2392, PLOT NO.40 AT KAYARLABATH GROUP, RAVUTHANPATTI VILLAGE, VALAJANAGARAM PANCHAYAT OF ARIYALUR TALUK AND DISTRICT. (SCALE

1:100)

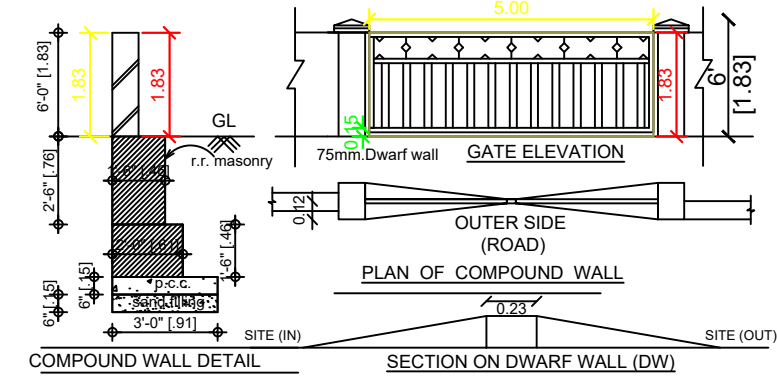

1. SULLAGE WASTE FROM TOILET WILL BE CONNECTED INTO STP.
2. BORE WELL WITH MOTAR WATER TANK AND CORPORATION WATER SUPPLY
3. RAIN WATER PERCOLATION PIT PROVIDED @1/30 Sqm OF PLINTH AREA@6M C/C
4. RAIN WATER PERCOLATION BED 1.0m WIDE WILL BE PROVIDED AROUND THE BUILDING AS PER GO (MS) NO: 138 DATED 11-10-02.
5. RAIN WATER TAKEN TO THE BORE WELL THROUGH 150MM DIA PIPES.
6. RAIN WATER COLLECTED FROM OPEN TERRACE SHALL BE COLLECTED THROUGH PIPES AND LED INTO A FILTER PIT (SIZE 60 X 60 X 60 CM) WITH APPROPRIATE FILTER MATERIAL AND THEN LED INTO COLLECTION TANK.
7. SOLAR WATER HEATER LINE ARRANGEMENTS WILL BE PROVIDED.
8. ALL DIMENSIONS ARE IN METRE & FEET.
9. FE - FIRE EXTINGUISHER PROVIDED.

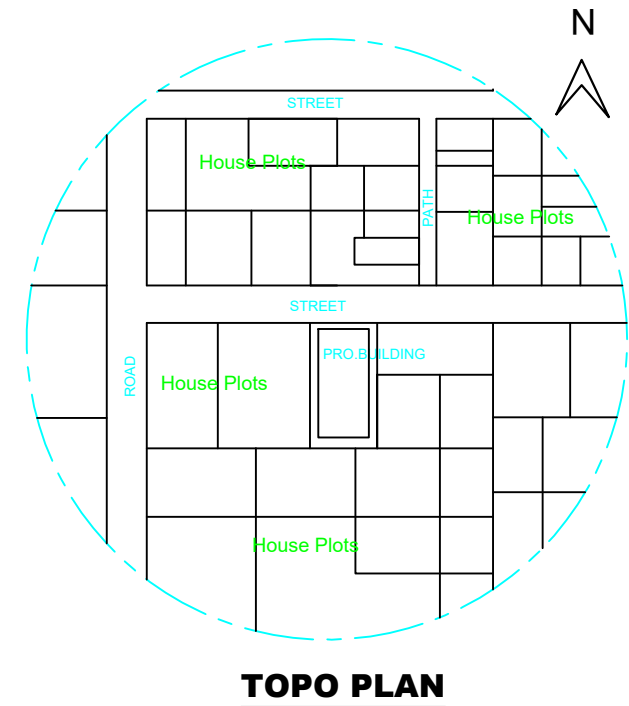

APPROVING AUTHORITY

SCHEDULE OF JOINERIES

TYPE	REFERENCE	SIZE IN METER
MD	MAIN DOOR	1.06 x 2.13
D	FLUSH DOOR	1.00 x 2.13
D1	FLUSH DOOR	0.76 x 2.13
D2	FLUSH DOOR	1.00 x 1.98
O	OPEN	1.00 x 2.13
W1	WINDOW	1.53 x 1.52
W2	WINDOW	1.22 x 1.52
W3	WINDOW	0.91 x 1.52
KW	KITCHEN WINDOW	1.53 x 1.22
V	VENTILATOR	0.91 x 0.76
J	JALLY	0.91 x 1.83

AREA DETAILS

DESCRIPTION	SQ.M
PLOT AREA (as per Document)	167.00
PLOT AREA (as per FMB)	167.00
SUPER IMPOSED PLOT AREA	167.00

DESCRIPTION	FSI AREA (SQ.M)	FSI AREA (SQ.FT)
EXISTING GROUND FLOOR AREA	105.66	1137.32
PROPOSED FIRST FLOOR AREA	105.66	1137.32
PROPOSED SECOND FLOOR AREA	105.66	1137.32
TOTAL FLOOR AREA	316.98	3411.97
OPEN SPACE AREA	61.34	660.26

PLOT COVERAGE = $\frac{105.66}{167.00} \times 100 = 63.26\%$

F.S.I = $\frac{316.98}{167.00} = 1.89$












A.S.A Constructions
Chinna Aranmanai Street, Ariyalur.
Mobile : 9443303157, 9943425641

APPLICANT

M. Karpagaselvi
Mrs.KARPAGASELVI,
W/O.Mr.MANIYARASAN.

ENGINEER

Er.D.Seetha
Er.D.SEETHA, M.E(Struct), MBA.,
LICENSED SURVEYOR NO:329
REGISTERED ENGINEER GRADE -1
RE/PLBR/APR 2019/014

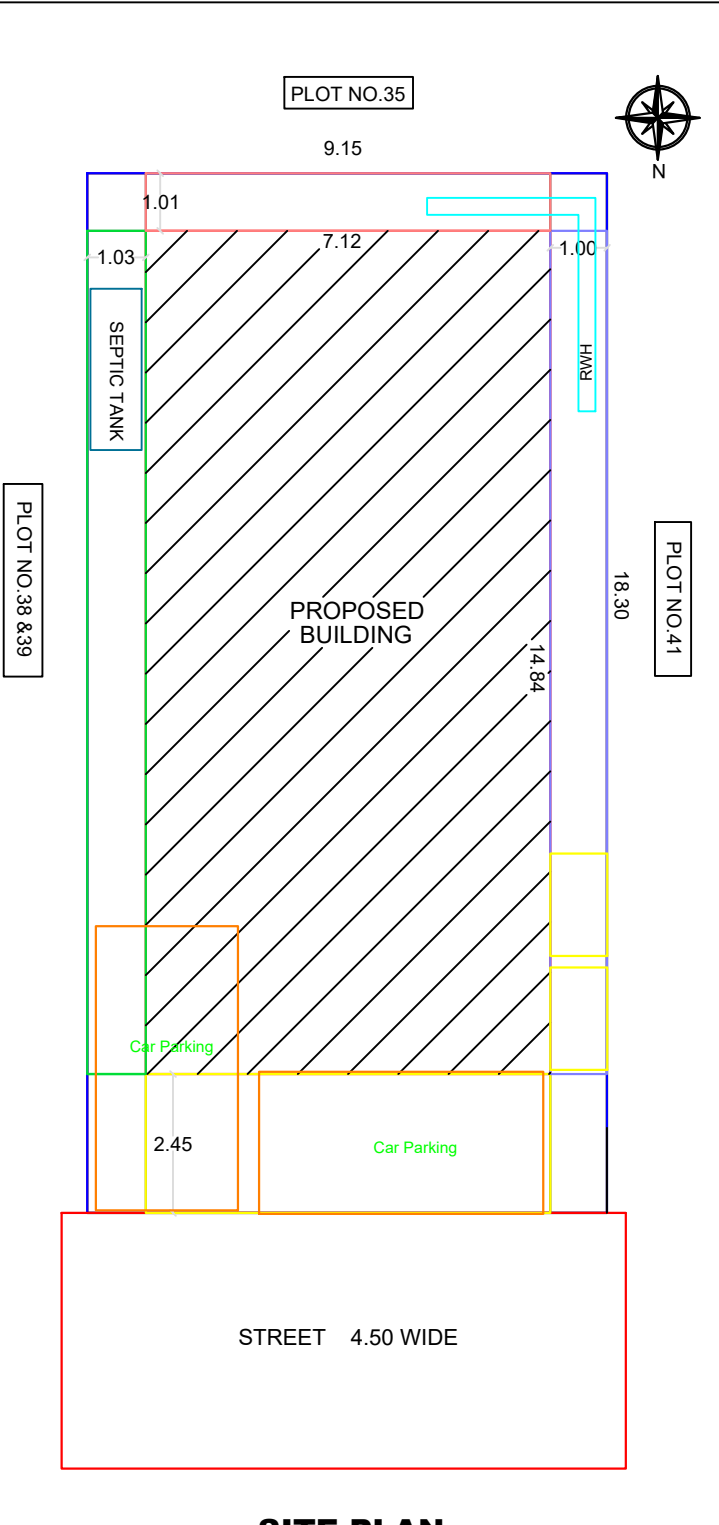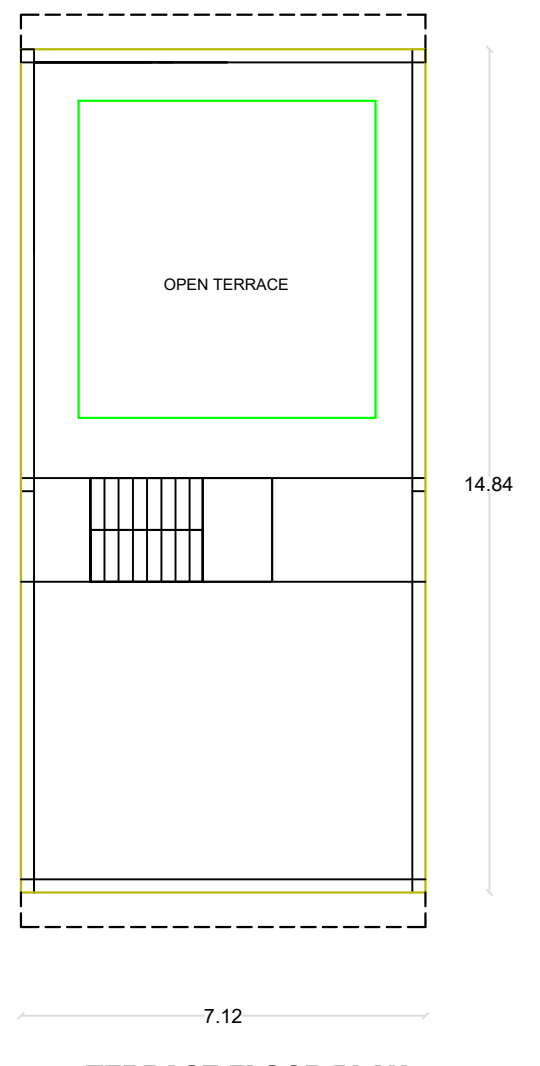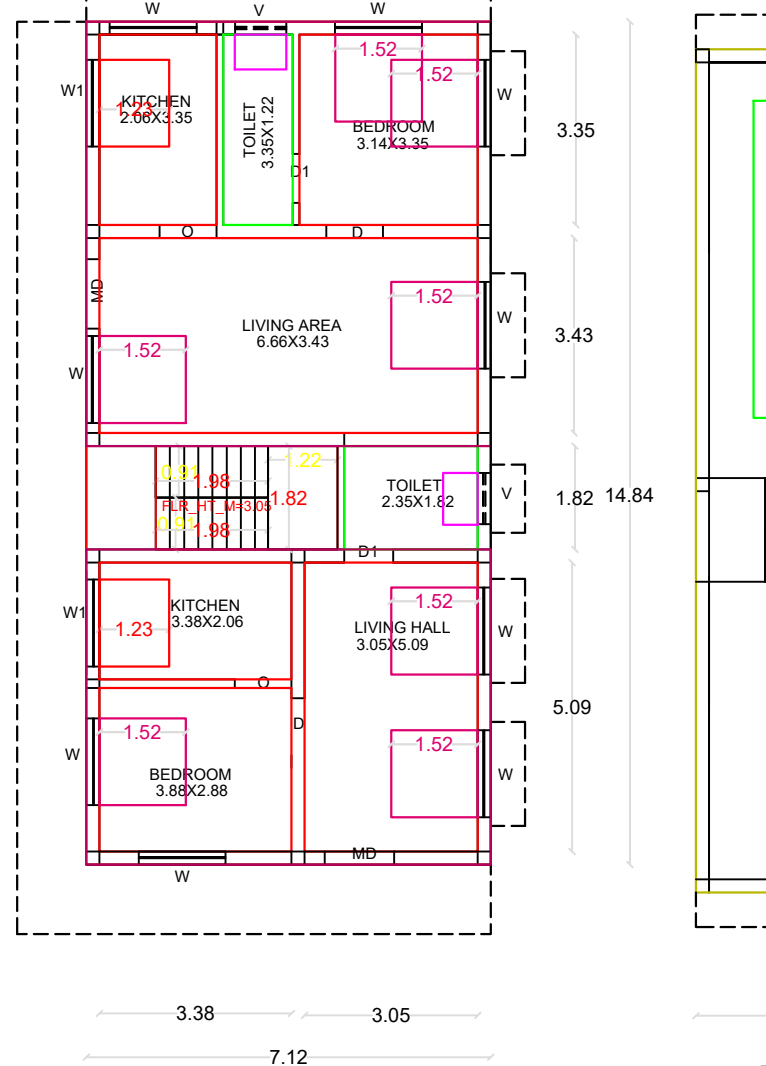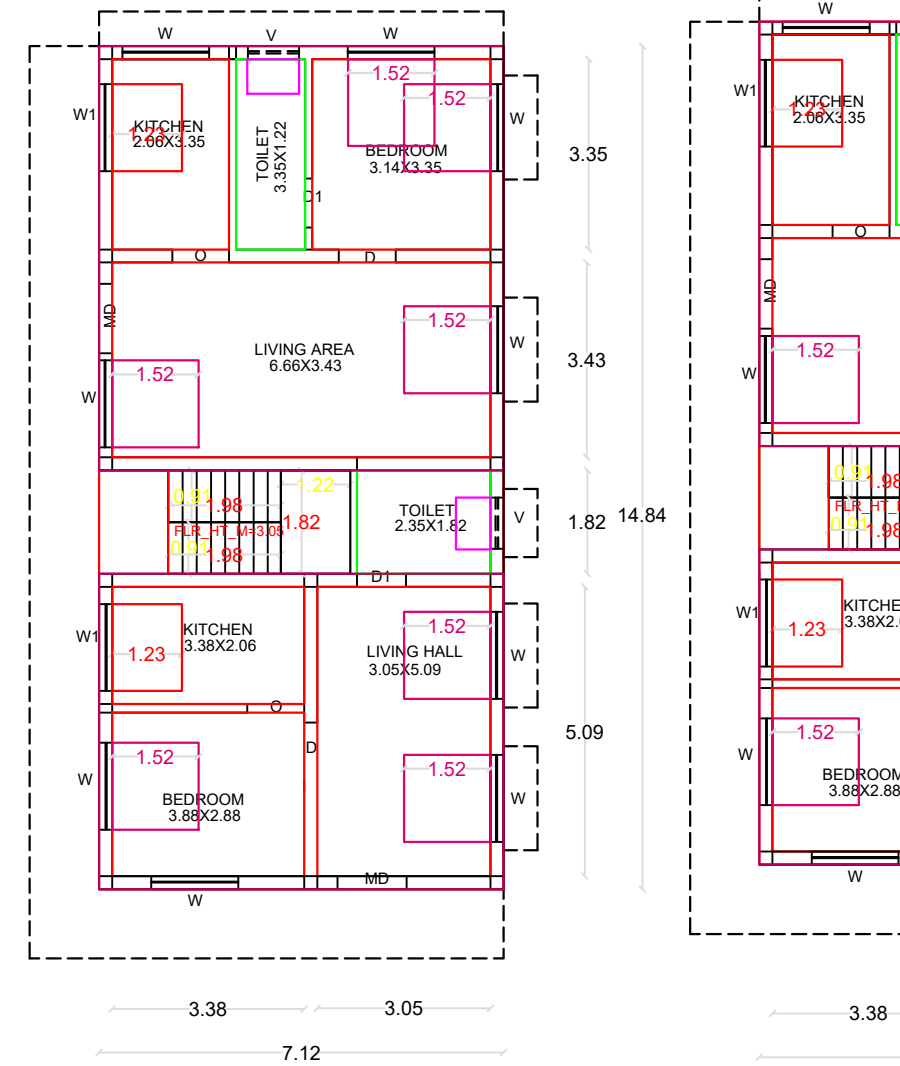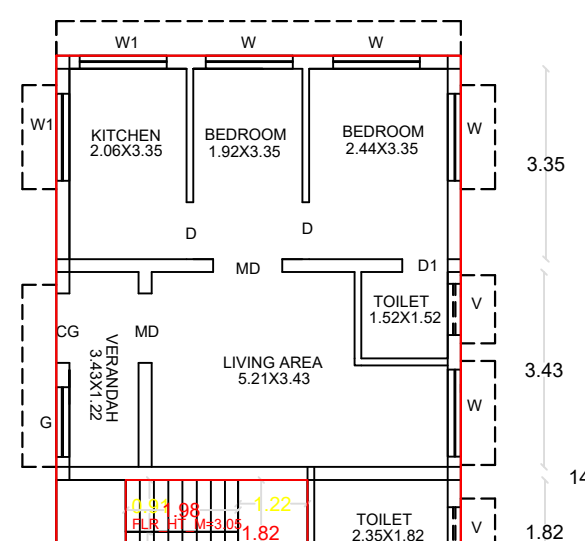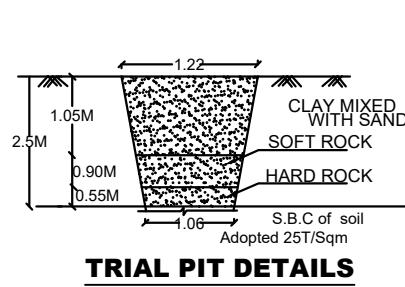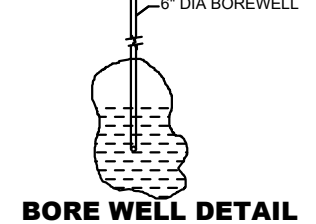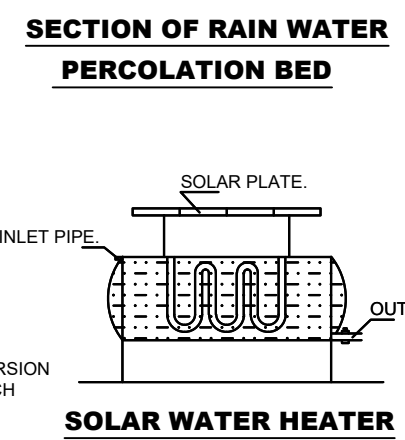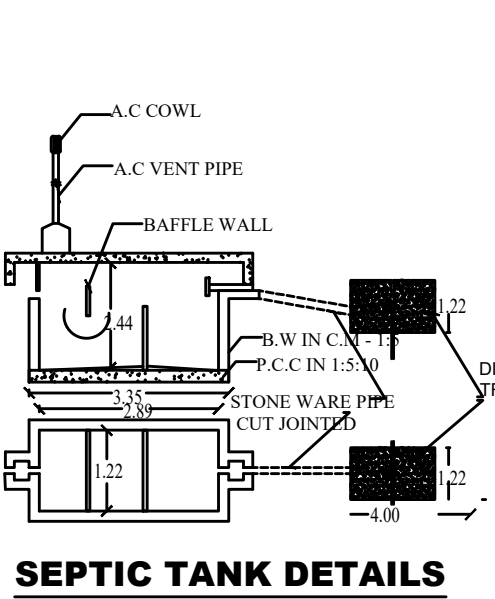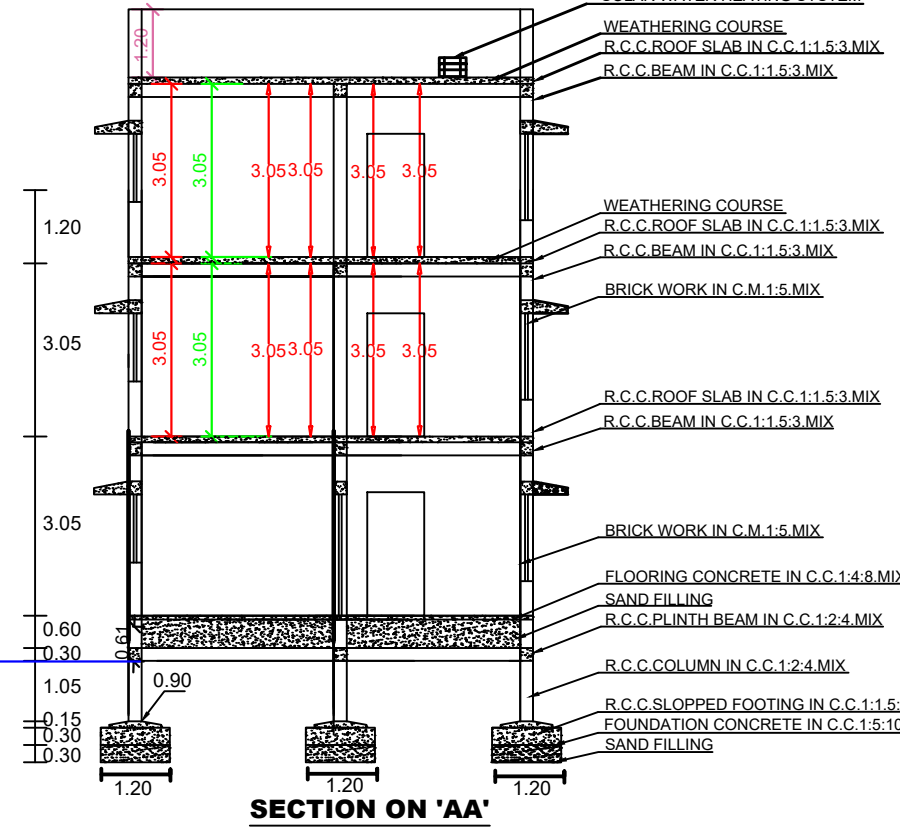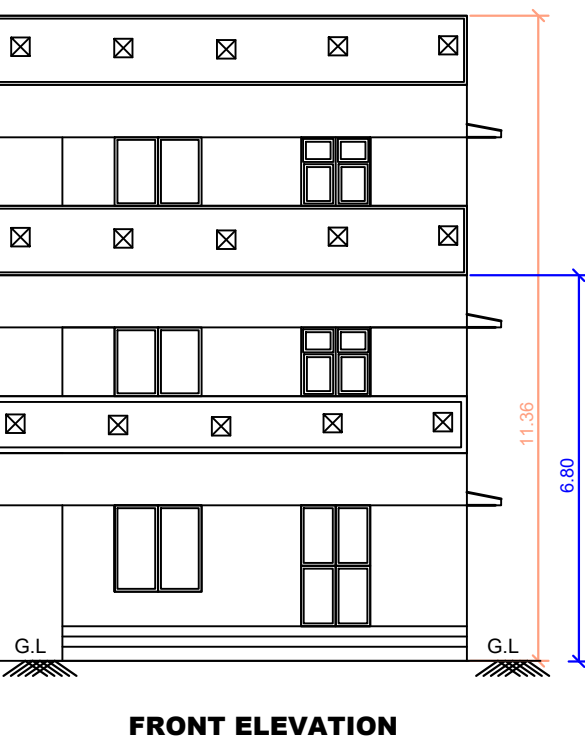

EX.GROUND FLOOR PLAN

PRO.FIRST FLOOR PLAN

PRO. SECOND FLOOR PLAN

TERRACE FLOOR PLAN

SITE PLAN