



PLAN SHOWING THE PROPOSED CONSTRUCTION OF A GROUND FLOOR R.C.C ROOF RESIDENTIAL BUILDING IN R.S NO-133/1F1, 1/130, SOUTH STREET, SUSAIYAPPAR PATTANAM , EDAYAR RURAL PANCHAYAT, UDAYARPALAYAM TALUK , ARIYALUR DISTRICT.





NAME OF THE OWNER:- Mr. A.SIMIYOUN S/O ANTONYSAMI

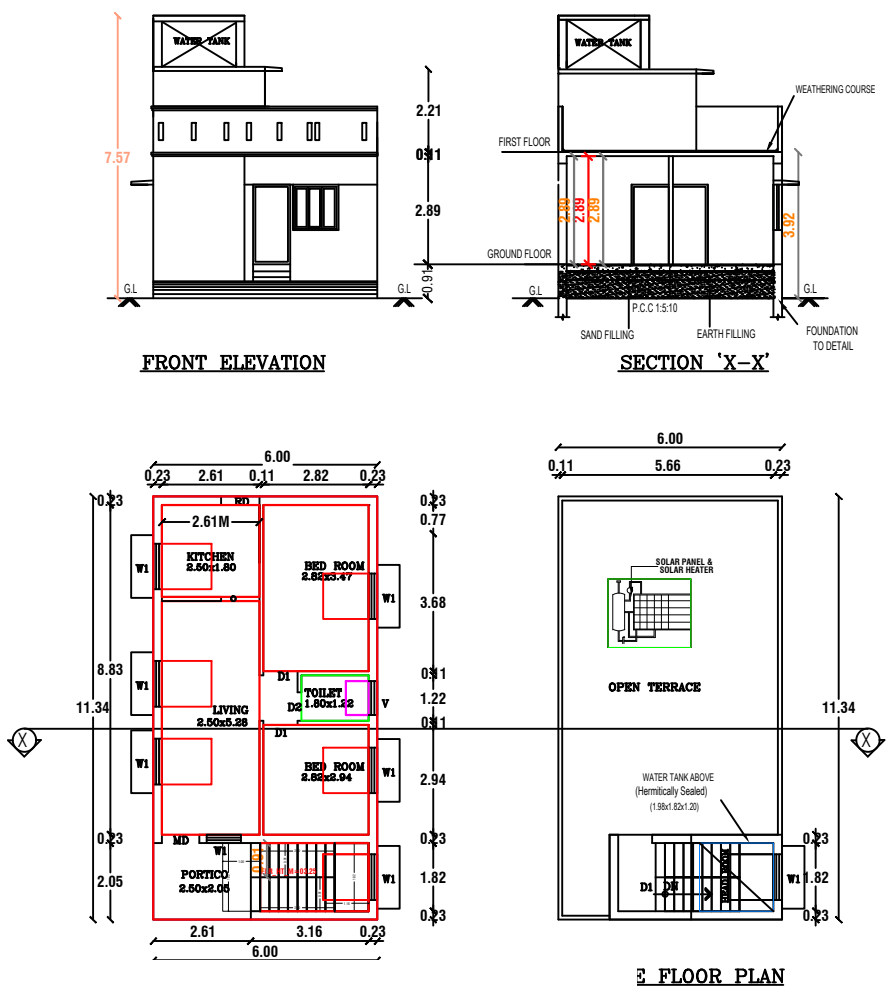

SAGAYAMARY, ANTHONYANIMAL PLOT

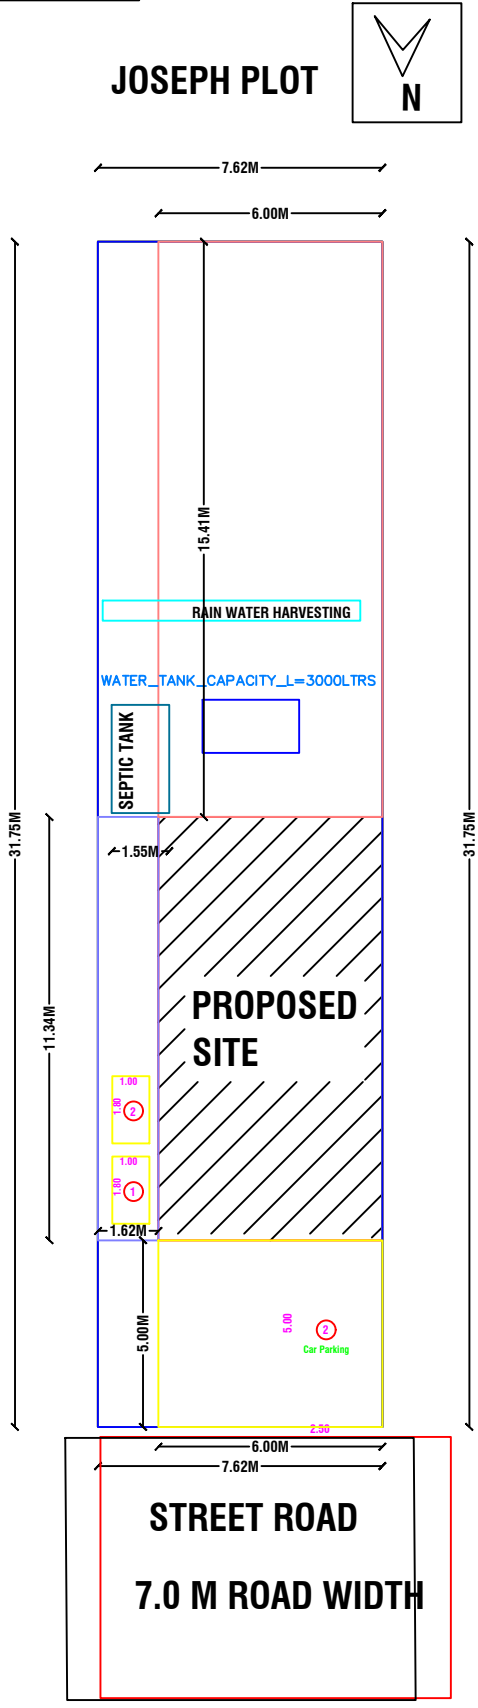

ANTONYSAMY PLOT

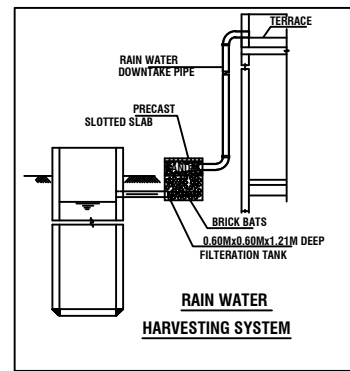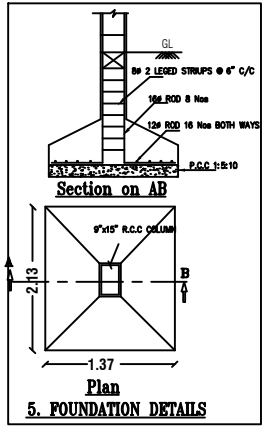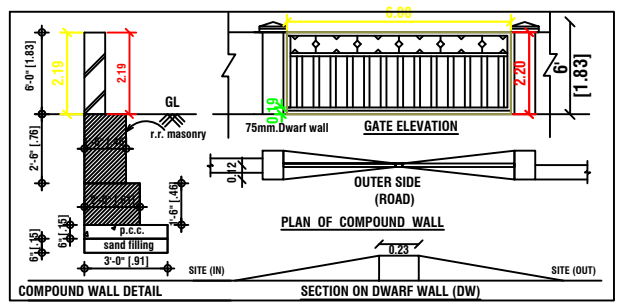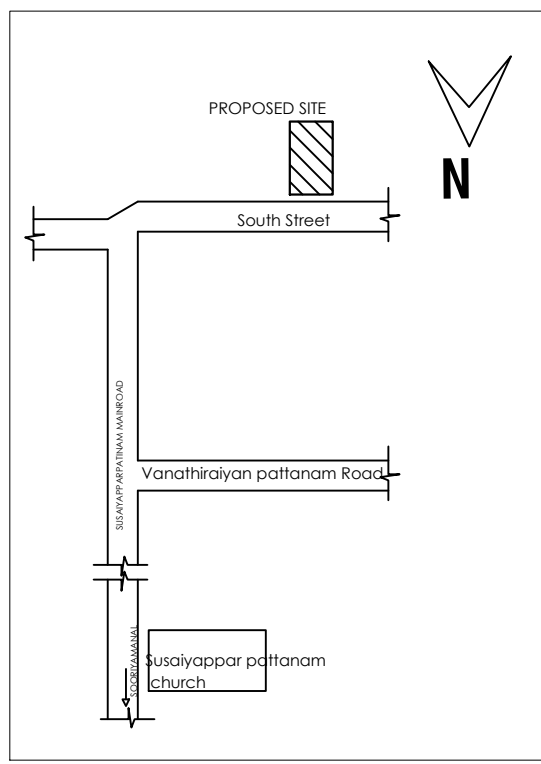

PLAN INFO  
PLOT\_AREA\_M2=242.00  
AS\_AT\_SITE=242.02  
AS\_PER\_DOCUMENT=242.00  
FMB\_OR\_PLR=242.00  
OSR\_APPLICABLE=NO  
PREMIUM\_FSI\_REQUIRED=NO  
IS\_APPROVED\_LAYOUT=YES  
IS\_SWIMMING\_POOL\_EXISTS=NO  
SINGLE\_FAMILY\_BLDG=NO  
CRZ=NO  
SECURITY\_ZONE=NO  
ACCESS\_WIDTH\_M=6.0  
WHETHER\_GOVT\_OR\_AIDED\_SCHOOL=NO  
ROAD\_WIDTH=7.0  
ROAD\_LENGTH=100  
AVG\_PLOT\_DEPTH= 31.75  
AVG\_PLOT\_WIDTH=7.62  
LAND\_USE\_ZONE = RESIDENTIAL  
PLOT\_NO=1  
SURVEY\_NO=133/1F1  
PATTA\_NO=TSLR  
TALUK=UDAYARPALAYAM  
DISTRICT=ARIYALUR  
RWHD\_DECLARED=YES  
BUILDING\_NEAR\_TO\_RIVER=NO  
AREA\_TYPE=OTHERS  
BUILDING\_NEAR\_MONUMENT=NO  
BUILDING\_NEAR\_GOVT\_BLDG=NO  
NOC\_FOR\_CONSTRUCTION\_NEAR\_MONUMENT=NO  
IF\_HERITAGE\_TOWN\_LESS THAN 1KM\_RADIUS=NO  
JURISDICTION\_TYPE= PANCHAYAT

| SCHEDULE OF JOINERIES |                    |               |
|-----------------------|--------------------|---------------|
| FWD                   | FRENCH WINDOW DOOR |               |
| D                     | DOOR               | 1.52 X 2.13 m |
| D1                    | DOOR               | 0.91 X 2.13 m |
| W                     | WINDOW             | 0.76 X 2.13 m |
| W1                    | WINDOW             | 1.83 X 1.37 m |
| W2                    | WINDOW             | 1.52 X 1.37 m |
| V                     | VENTILATOR         | 1.06 X 1.37 m |
|                       |                    | 0.61 X 0.91 m |

| AREA CHART :-              | SQ.M   | S.FT    |
|----------------------------|--------|---------|
| AREA OF THE PLOT           | 242.00 | 2603.92 |
| PROPOSED GROUND FLOOR AREA | 68.00  | 731.68  |
| TOTAL FLOOR AREA           | 68.00  | 731.68  |

| COLOUR INDEX | STAIRCASE     |
|--------------|---------------|
| BOUNDARY -   | WIDTH - 1.07m |
| PROPOSED -   | RAISE - 0.15m |
| ROAD -       | TREAD - 0.25m |
| EXISTING -   |               |

NOTE :-  
1.Certified that the Rain Water Harvesting System shall be provided as per the norms and condition laid down in the G.O. No:138. Municipal Administration and Water supply Department dated 11/10/2002.  
2.solar water heater system will be provided

APPLICANT :-  
OWNER NAME Mr. A.SIMIYOUN S/O ANTONYSAMI  
ENGINEER:-  
Er.A.MICHEL ABIRAHAM,B.E.(Civil)  
Licensed Building Surveyor,  
Reg. Engineer Grade-II RE,  
L.S. No: 091/L S/2022/00002  
VM PLANNERS & BUILDERS  
Opp. Union Office, Jayankondam-621 802  
Mob: 7200113050, 7373877190.