

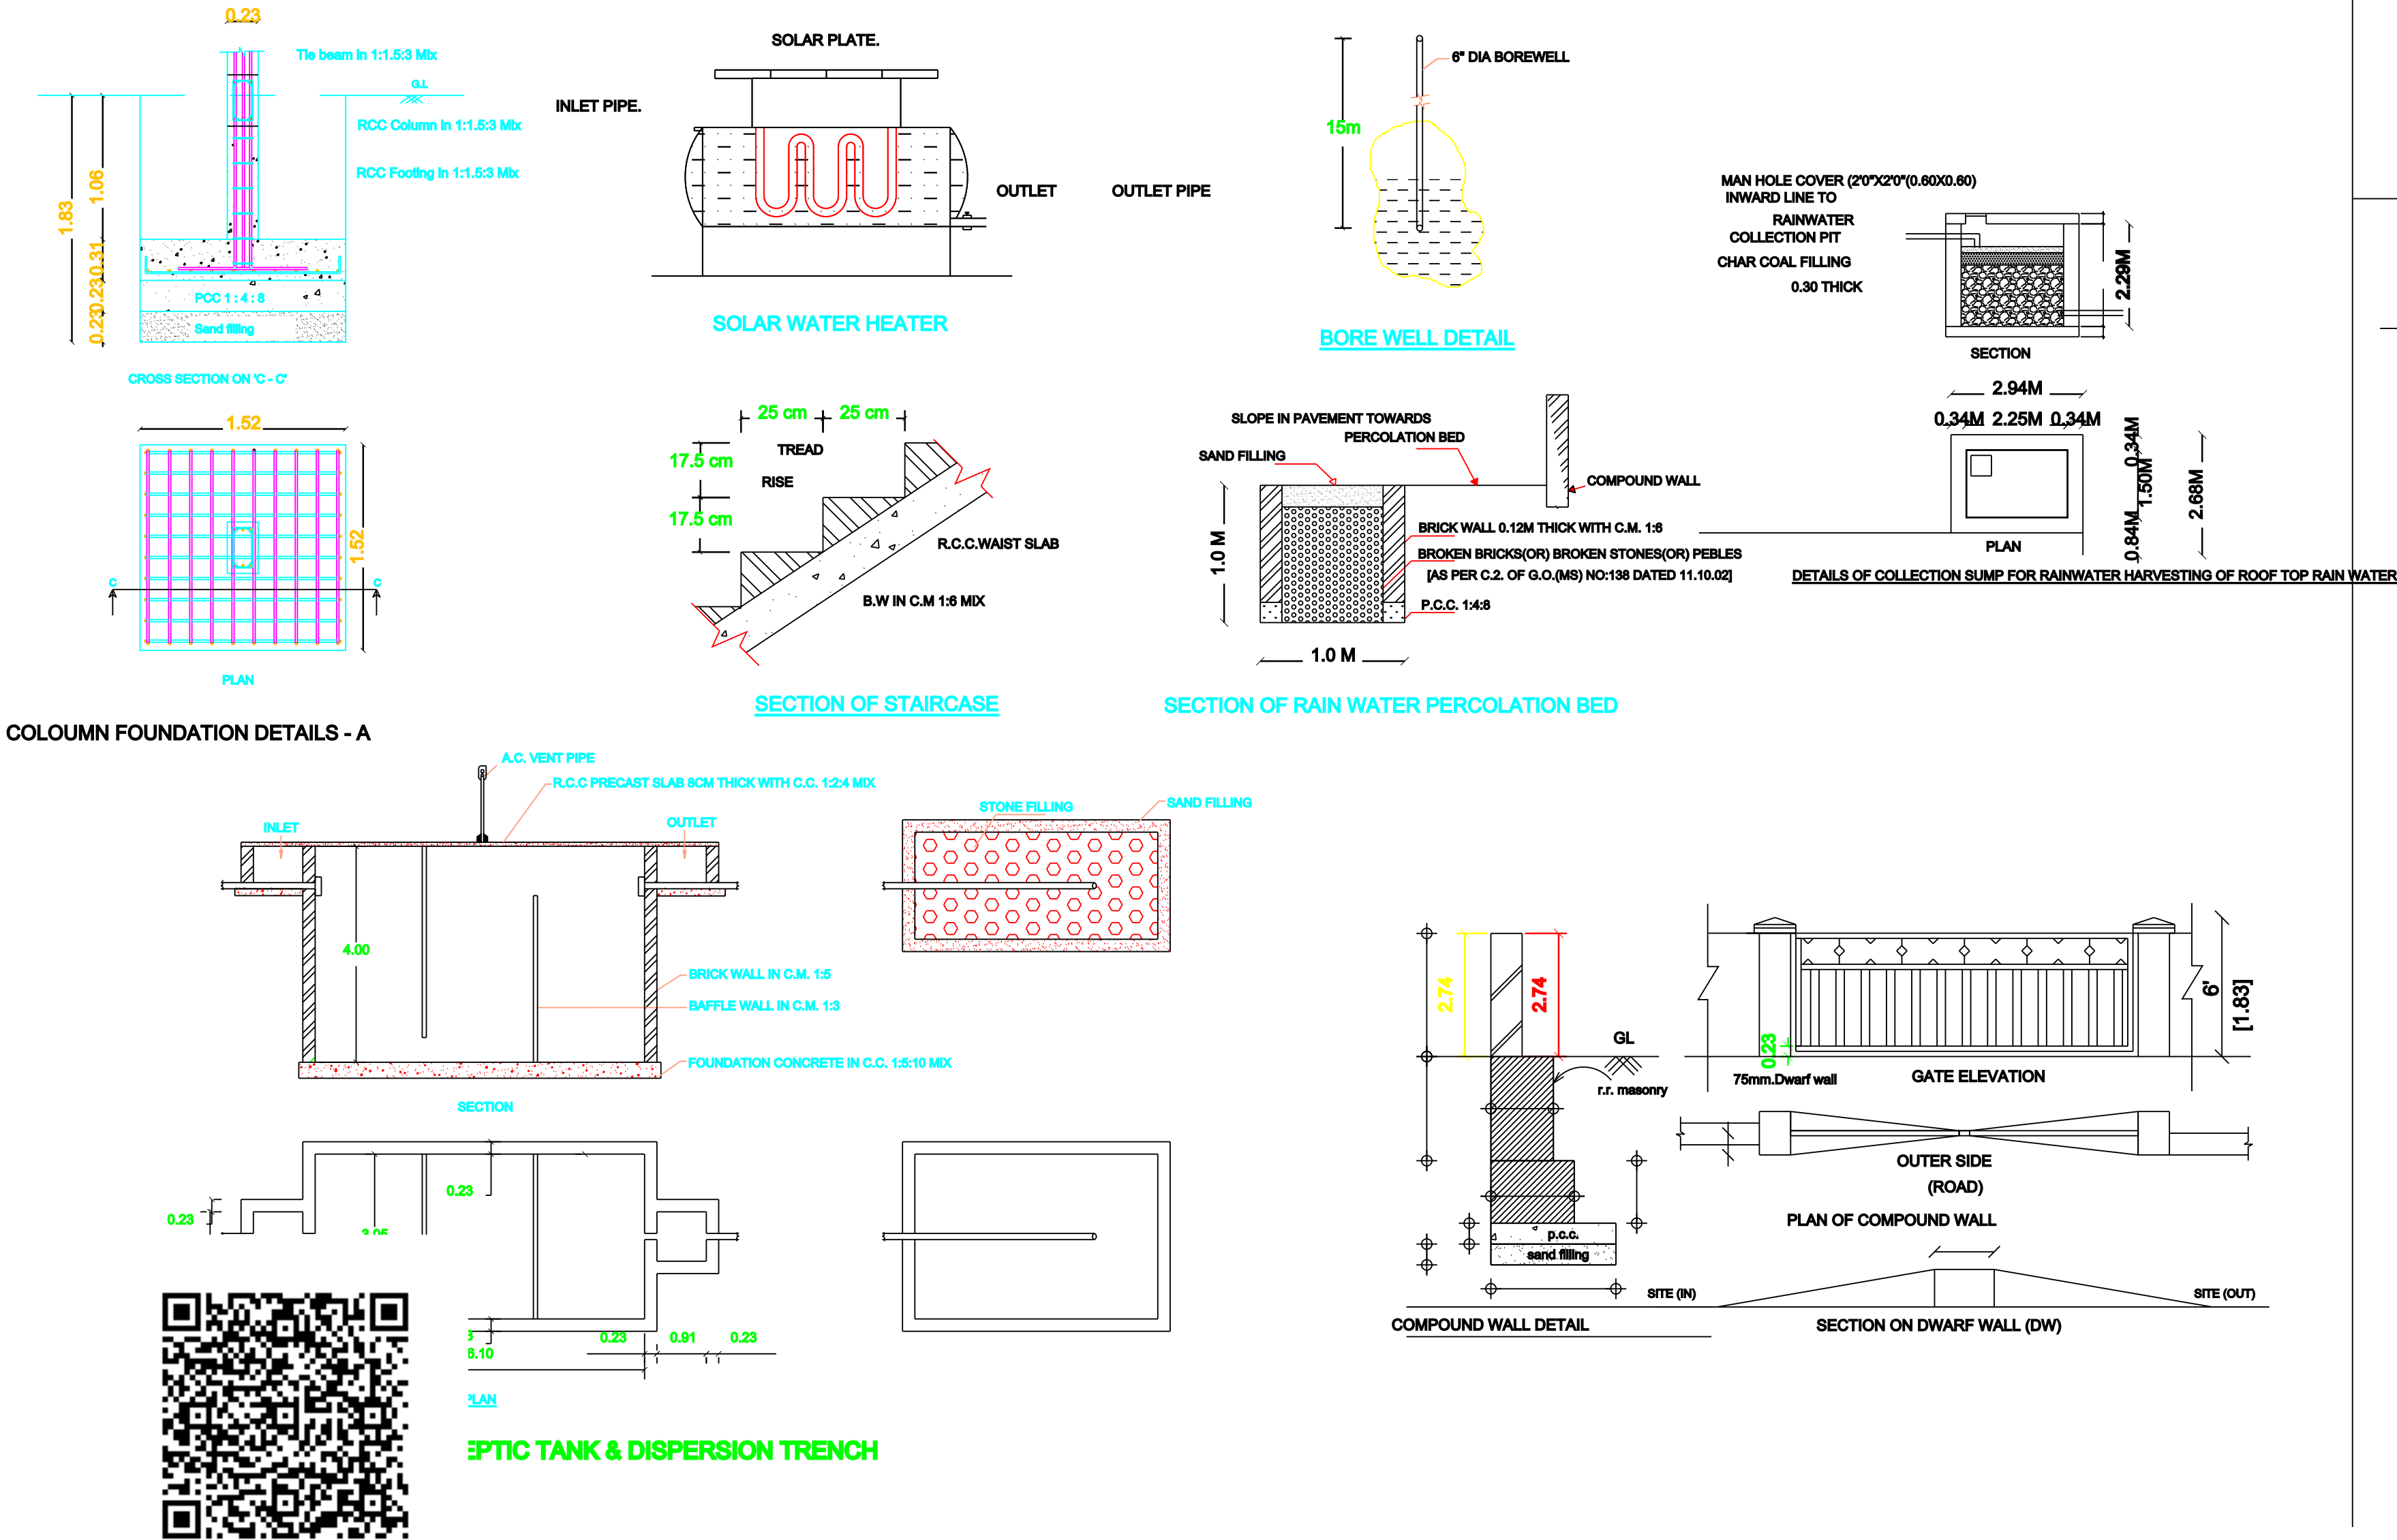


PLAN SHOWING THE PROPOSED GROUND FLOOR &FIRST FLOOR R.C.C ROOF RESIDENTIAL BUILDING IN S.F NO :- 59/4D ,AT NORTH STREET, VEMBUKUDI VILLAGE , VEMBUKUDI PANCHAYAT,UDAYARPALAYAM(T.K),ARIYALUR(D.T).

OWNER:- Mrs.THENMOZHI W/O MUTHU

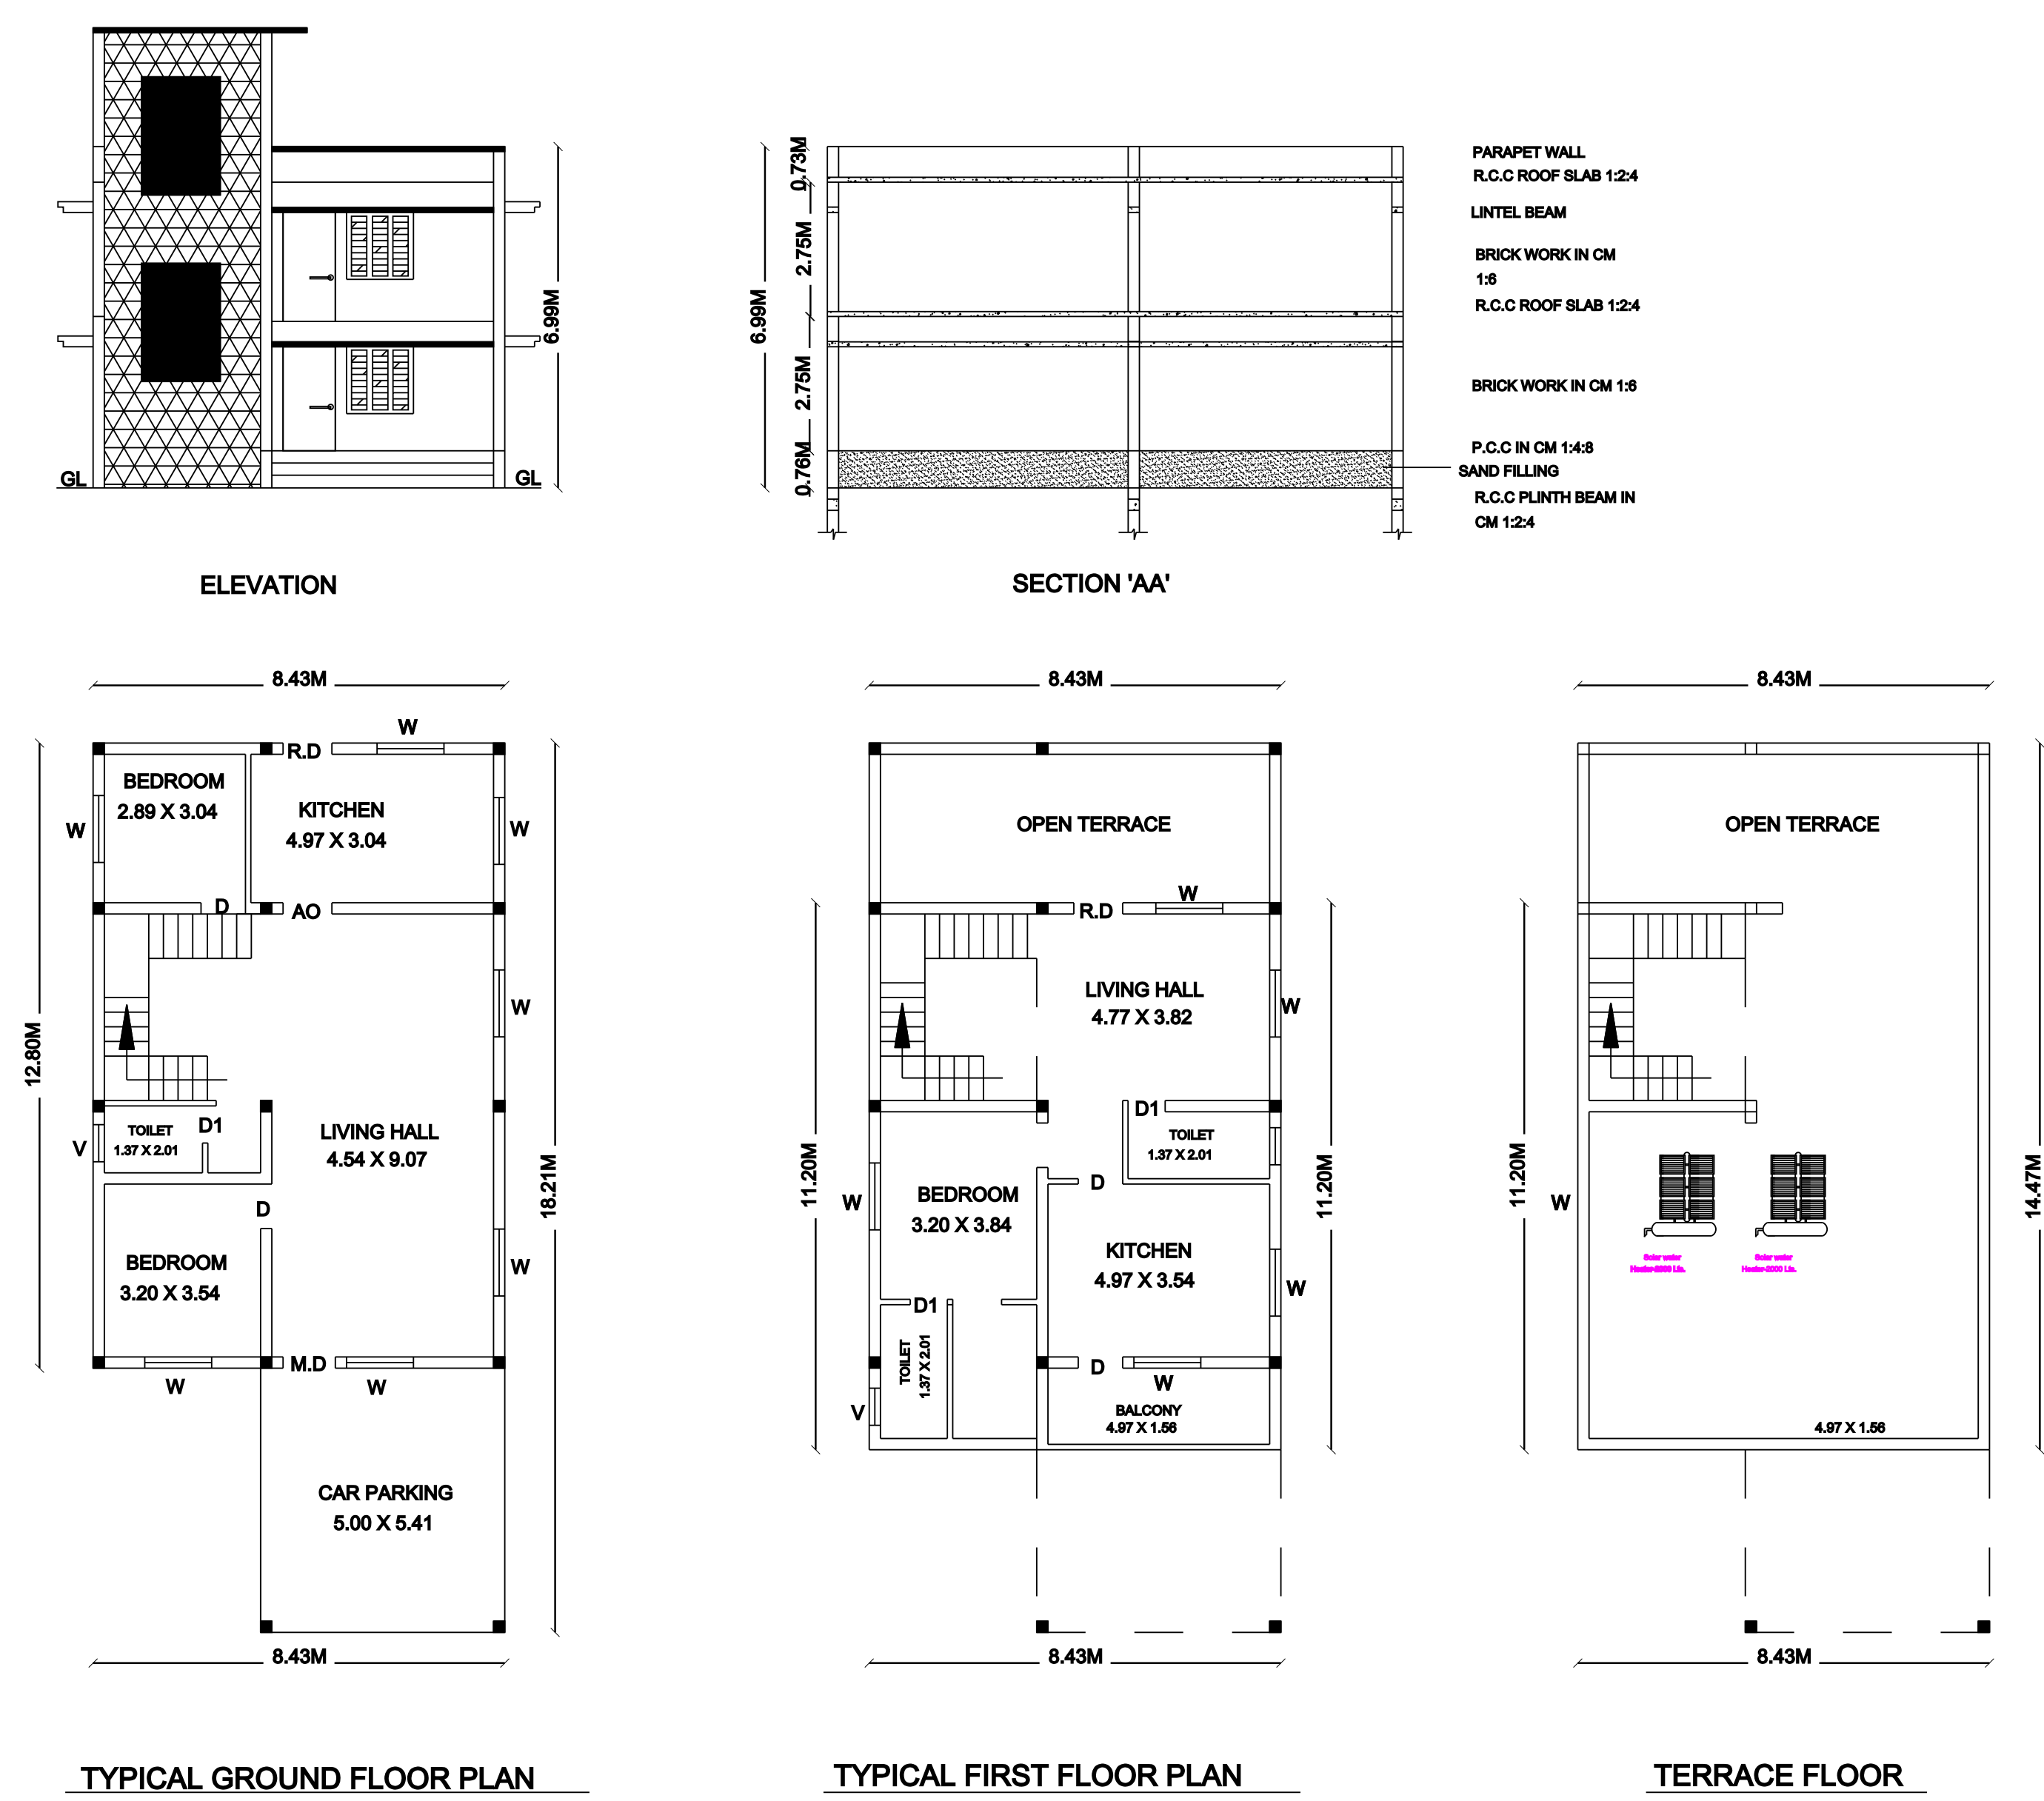


SITE PLAN:-

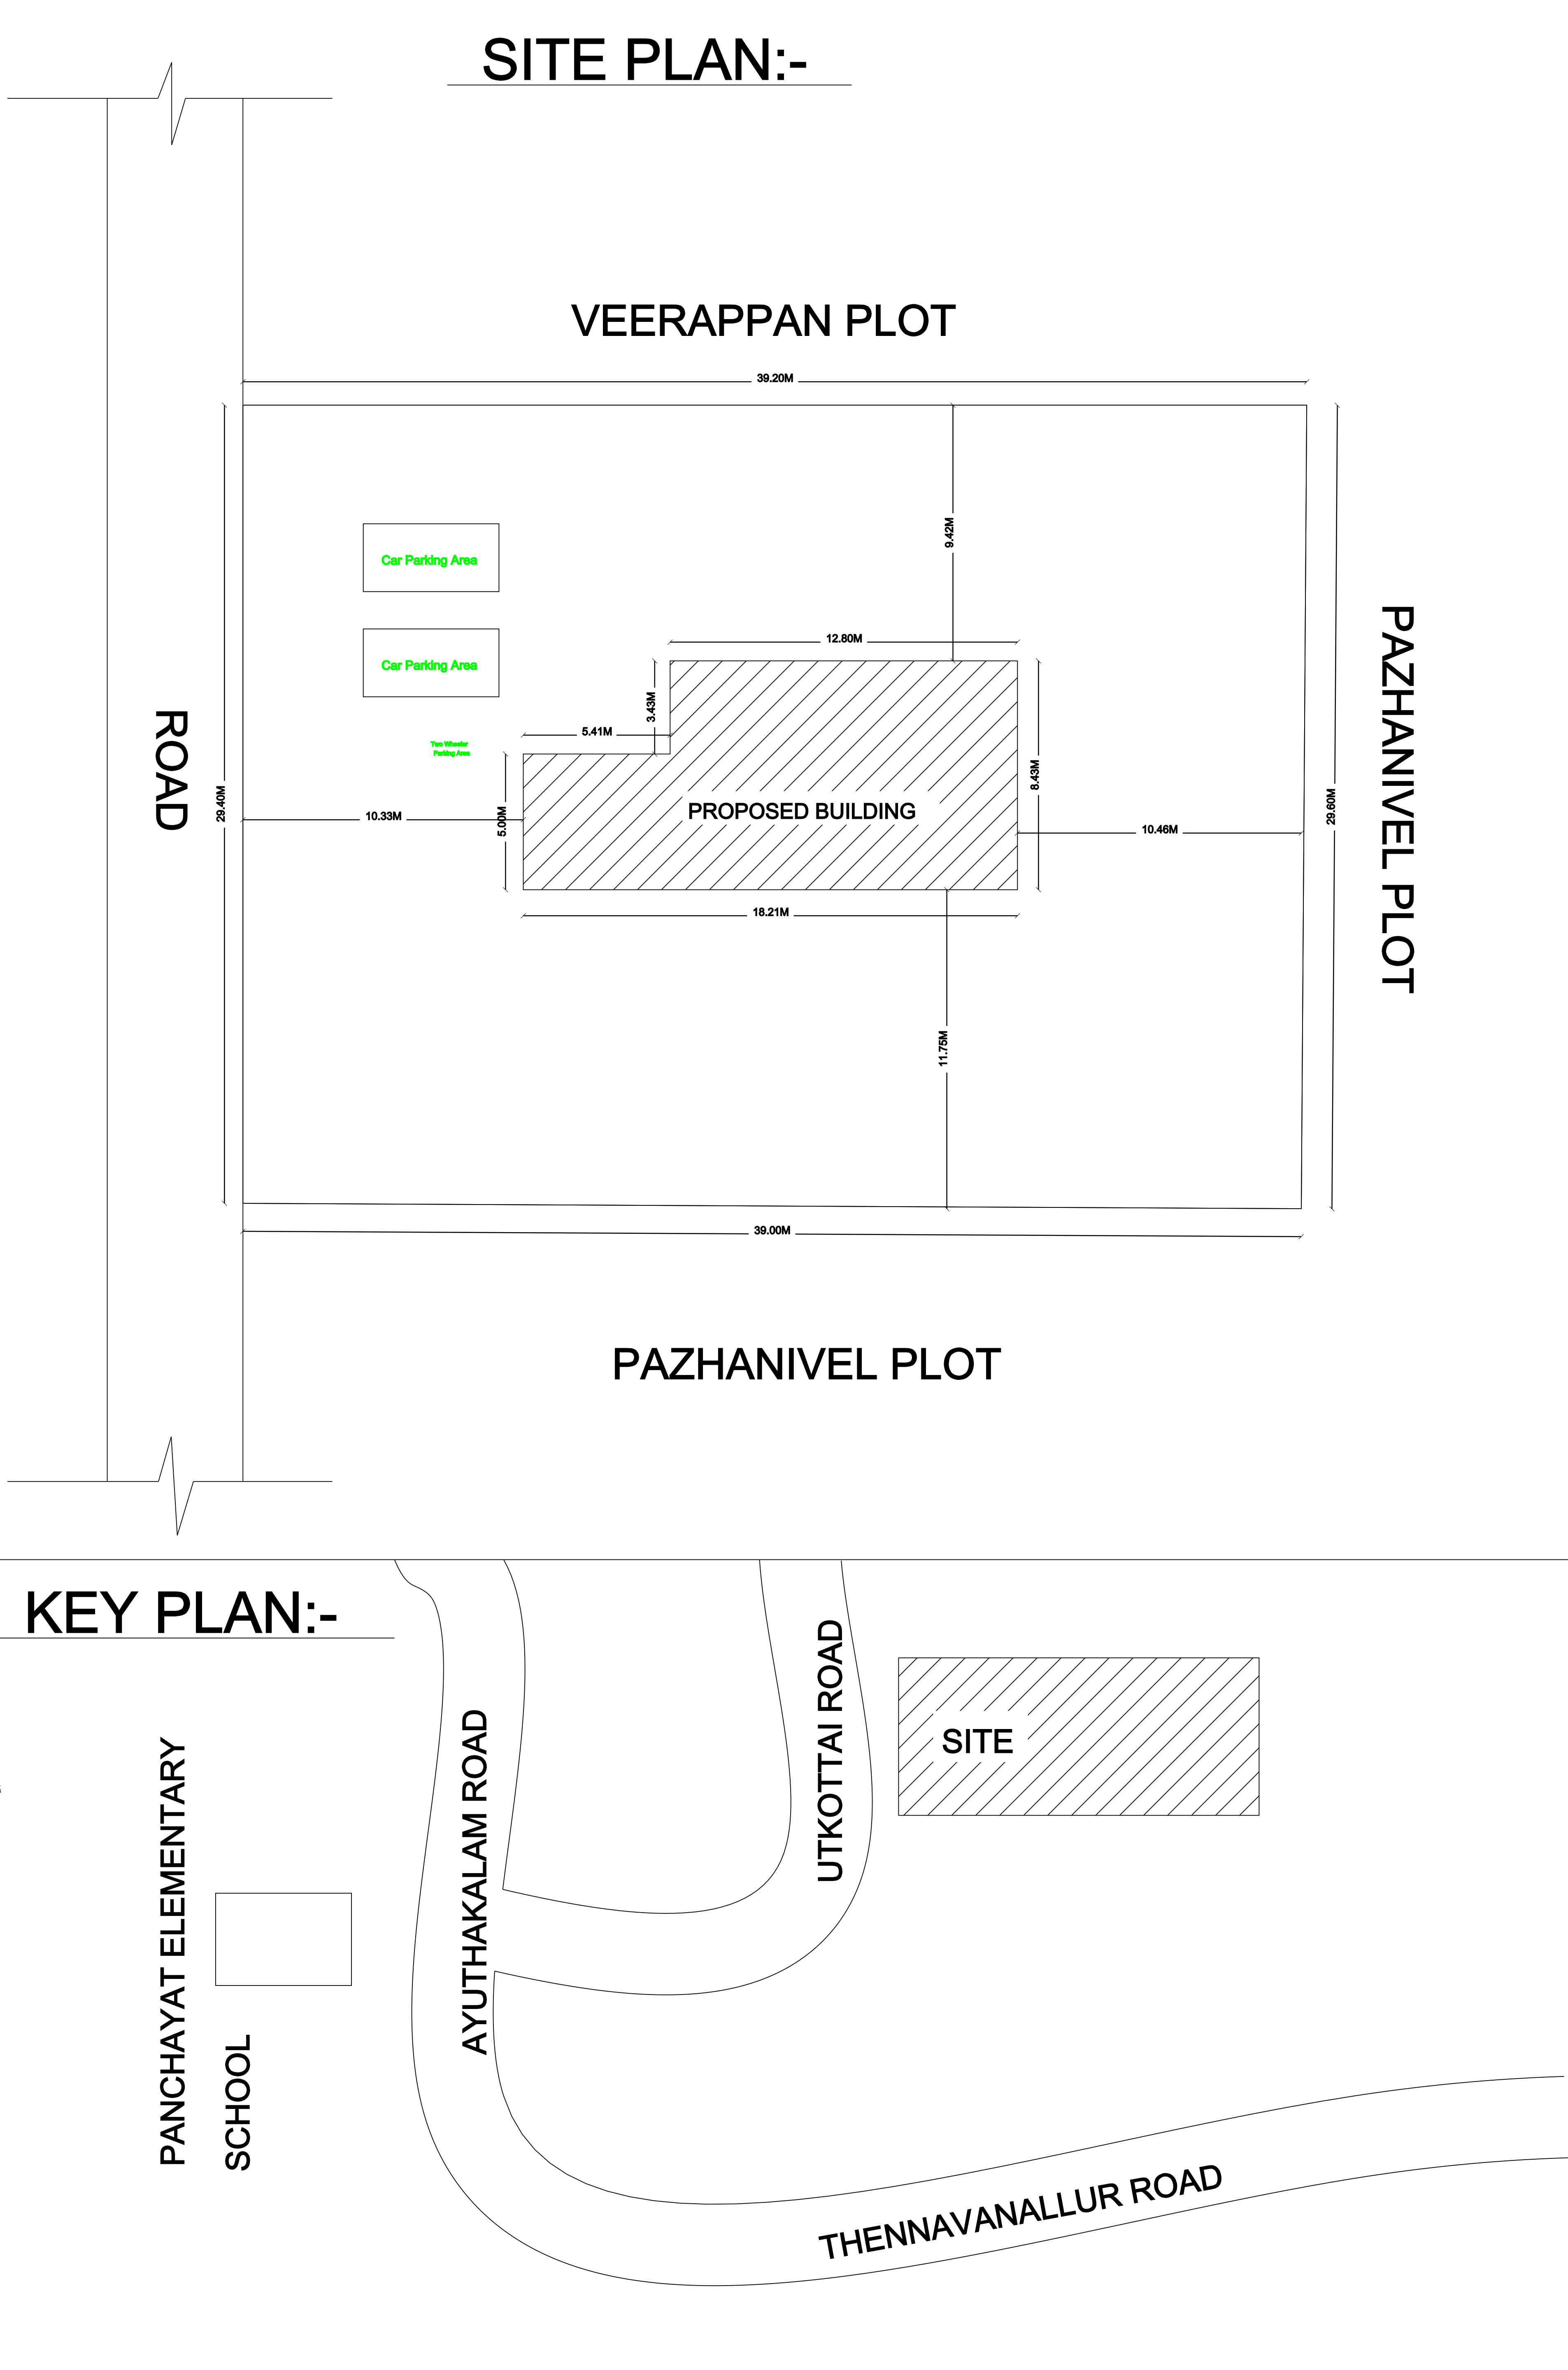

KEY PLAN:-

PANCHAYAT ELEMENTARY SCHOOL

 

AYUTHAKALAM ROAD

UTKOTTAI ROAD

SITE

THENNAVANALLUR ROAD

SCHEDULE OF JOINERIES:

TYPE	REFERENCE	SIZE IN METER
MD	MAIN DOOR	1.22 x 2.13
D	FLUSH DOOR	0.91 x 2.13
D1	FLUSH DOOR	0.76 x 2.13
O	OPEN	1.00 x 2.13
W1	WINDOW	1.53 x 1.52
KW	KITCHEN WINDOW	1.53 x 1.22
KW1	KITCHEN WINDOW	0.91 x 1.22
V	VENTILATOR	0.91 x 0.78

AREA DETAILS

DESCRIPTION		SQ.M	
PLOT AREA (as per Document)		1153.00	
PLOT AREA (as per FMB)		1153.40	
SUPER IMPOSED PLOT AREA		1153.40	
DESCRIPTION	F.S.I AREA (in SQ.M)	NON F.S.I AREA (in SQ.M)	
PROPOSED BUILDING PLINTH AREA			
GROUND FLOOR AREA	134.95	-	
CAR PORCH AREA	94.42	-	
HEAD ROOM AREA	-	15.66	
TOTAL AREA	229.37	15.66	
OPEN SPACE AREA	923.63		
PLOT COVERAGE =		229.37 1153.00	X 100 = 19.89%
F.S.I =		229.37 1153.00	= 0.19

ENGINEER:-

K. Hariharan

Er. K.HARIHARAN, B.E.,
A.K. BUILDERS
Registered Engineer - III
Reg. No: 001/LS/2019/00004
Jayankondam, Cell: 8973164890

OWNER:- Mrs.THENMOZHI W/O MUTHU

S. Thenmozhi

APPROVING AUTHORITY:-