
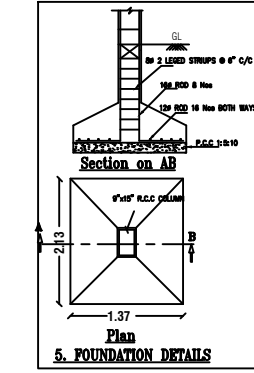
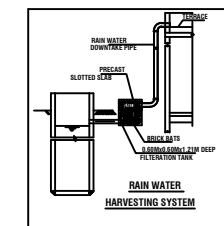
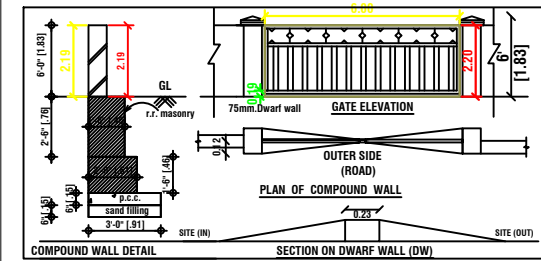
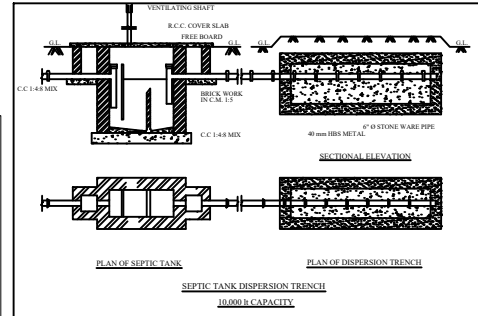
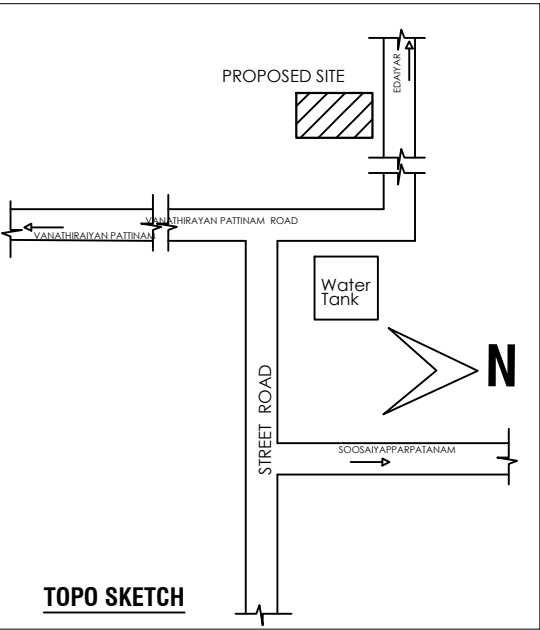
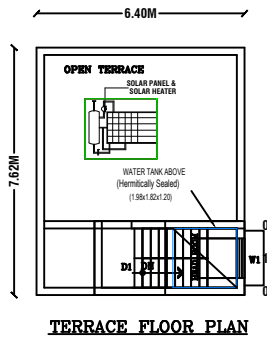
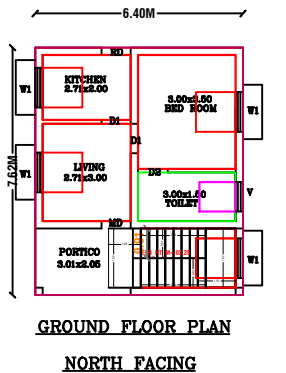


PLAN SHOWING THE PROPOSED CONSTRUCTION OF A GROUND FLOOR R.C.C ROOF RESIDENTIAL BUILDING IN R.S NO-147/4A1A1, 1/150, SOUTH STREET,SUSAIYAPPAR PATTANAM, EDAYAR RURAL PANCHAYAT, UDAIYARPALAYAM TALUK , ARIYALUR DISTRICT.

NAME OF THE OWNER:- Mr. B.THANISLAS S/O BACKIYASAMY

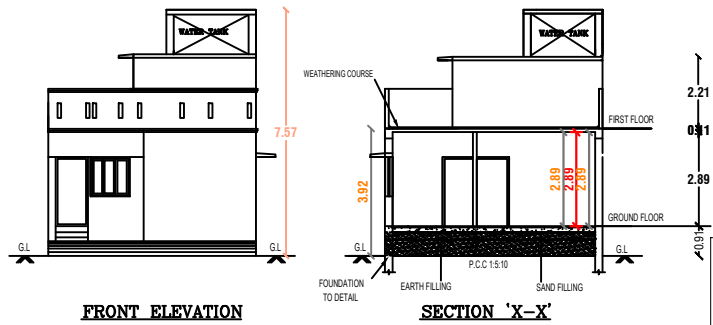

PLAN INFO
PLOT AREA M2=674.00
AS AT SITE=673.96
AS PER DOCUMENT=674.00
FMS ON PLR=674.00
OSR APPLICABLE=NO
PREMIUM FSI REQUIRED=NO
IS APPROVED LAYOUT=YES
IS SWIMMING POOL EXISTS=NO
SINGLE FAMILY BLDG=NO
CRZ=NO
SECURITY_ZONE=NO
ACCESS_WIDTH_M=6.0
WHETHER GOVT OR AIDED SCHOOL=NO
ROAD_WIDTH=7.0
ROAD_LENGTH=100
AVG_PLOT_DEPTH=59.75
AVG_PLOT_WIDTH=11.28
LAND_USE_ZONE=RESIDENTIAL
PLOT_NO=1
SURVEY_NO=147/4A1A1
PATTA_NO=TSLR
TALUK=UDAIYARPALAYAM
DISTRICT=ARIYALUR
RWH_DECLARED=YES
BUILDING_NEAR_TO_RIVER=NO
AREA_TYPE=OTHERS
BUILDING_NEAR_MONUMENT=NO
BUILDING_NEAR_GOVT_BLDG=NO
NOC_FOR_CONSTRUCTION_NEAR_MONUMENT=NO
IF HERITAGE_TOWN_LESS THAN 1KM_RADIUS=NO
JURISDICTION_TYPE= PANCHAYAT

SCHEDULE OF JOINERIES		
FWD	FRENCH WINDOW DOOR	1.52 X 2.13 m
D	DOOR	0.91 X 2.13 m
D1	DOOR	0.76 X 2.13 m
W	WINDOW	1.83 X 1.37 m
W1	WINDOW	1.52 X 1.37 m
W2	WINDOW	1.06 X 1.37 m
V	VENTILATOR	0.61 X 0.91 m

AREA CHART :-	SQ.M	S.FT
AREA OF THE PLOT	674.00	7252.24
PROPOSED GROUND FLOOR AREA	49.00	527.24
TOTAL FLOOR AREA	49.00	527.24

COLOUR INDEX	STAIRCASE
BOUNDARY -	WIDTH - 1.07m
PROPOSED -	RAISE - 0.15m
EXISTING -	TREAD - 0.25m

SCALE :-1:100

Plan, Section, Elevation - Scale - 1:100
All measurements are in Meters & Millimeters.

NOTE :-

1.Certified that the Rain Water Harvesting System shall be provided as per the norms and condition laid down in the G.O. No.138, Municipal Administration and Water supply Department dated 11/10/2002.


2.solar water heater system will be provided

APPLICANT :-

OWNER NAME- Mr. B.THANISLAS S/O BACKIYASAMY

ENGINEER:-

Er.A.MICHEL ABIRAHAM.B.E.(Civl)
Licensed Building Surveyor,
Reg. Engineer Grade-II RE,
L.S. No: 051/L.S/2022/00002
VM PLANNERS & BUILDERS
Opp. Union Office, Jayankondam-621 802
Mob: 7200113050, 7373877190.

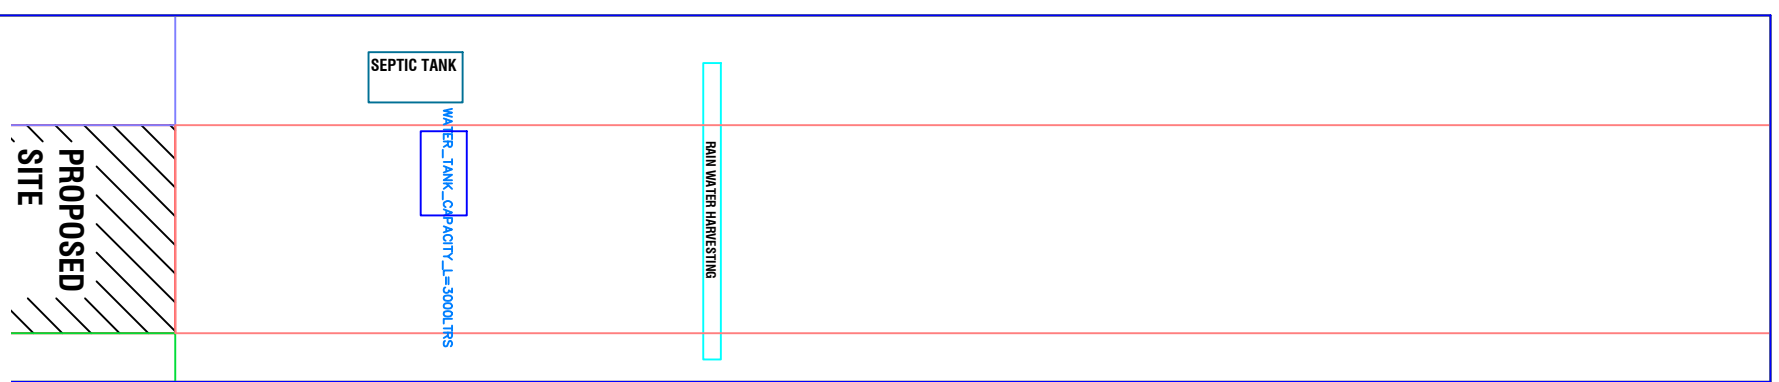

SELVARAJ, ADAIKALASAMY PLOT

