
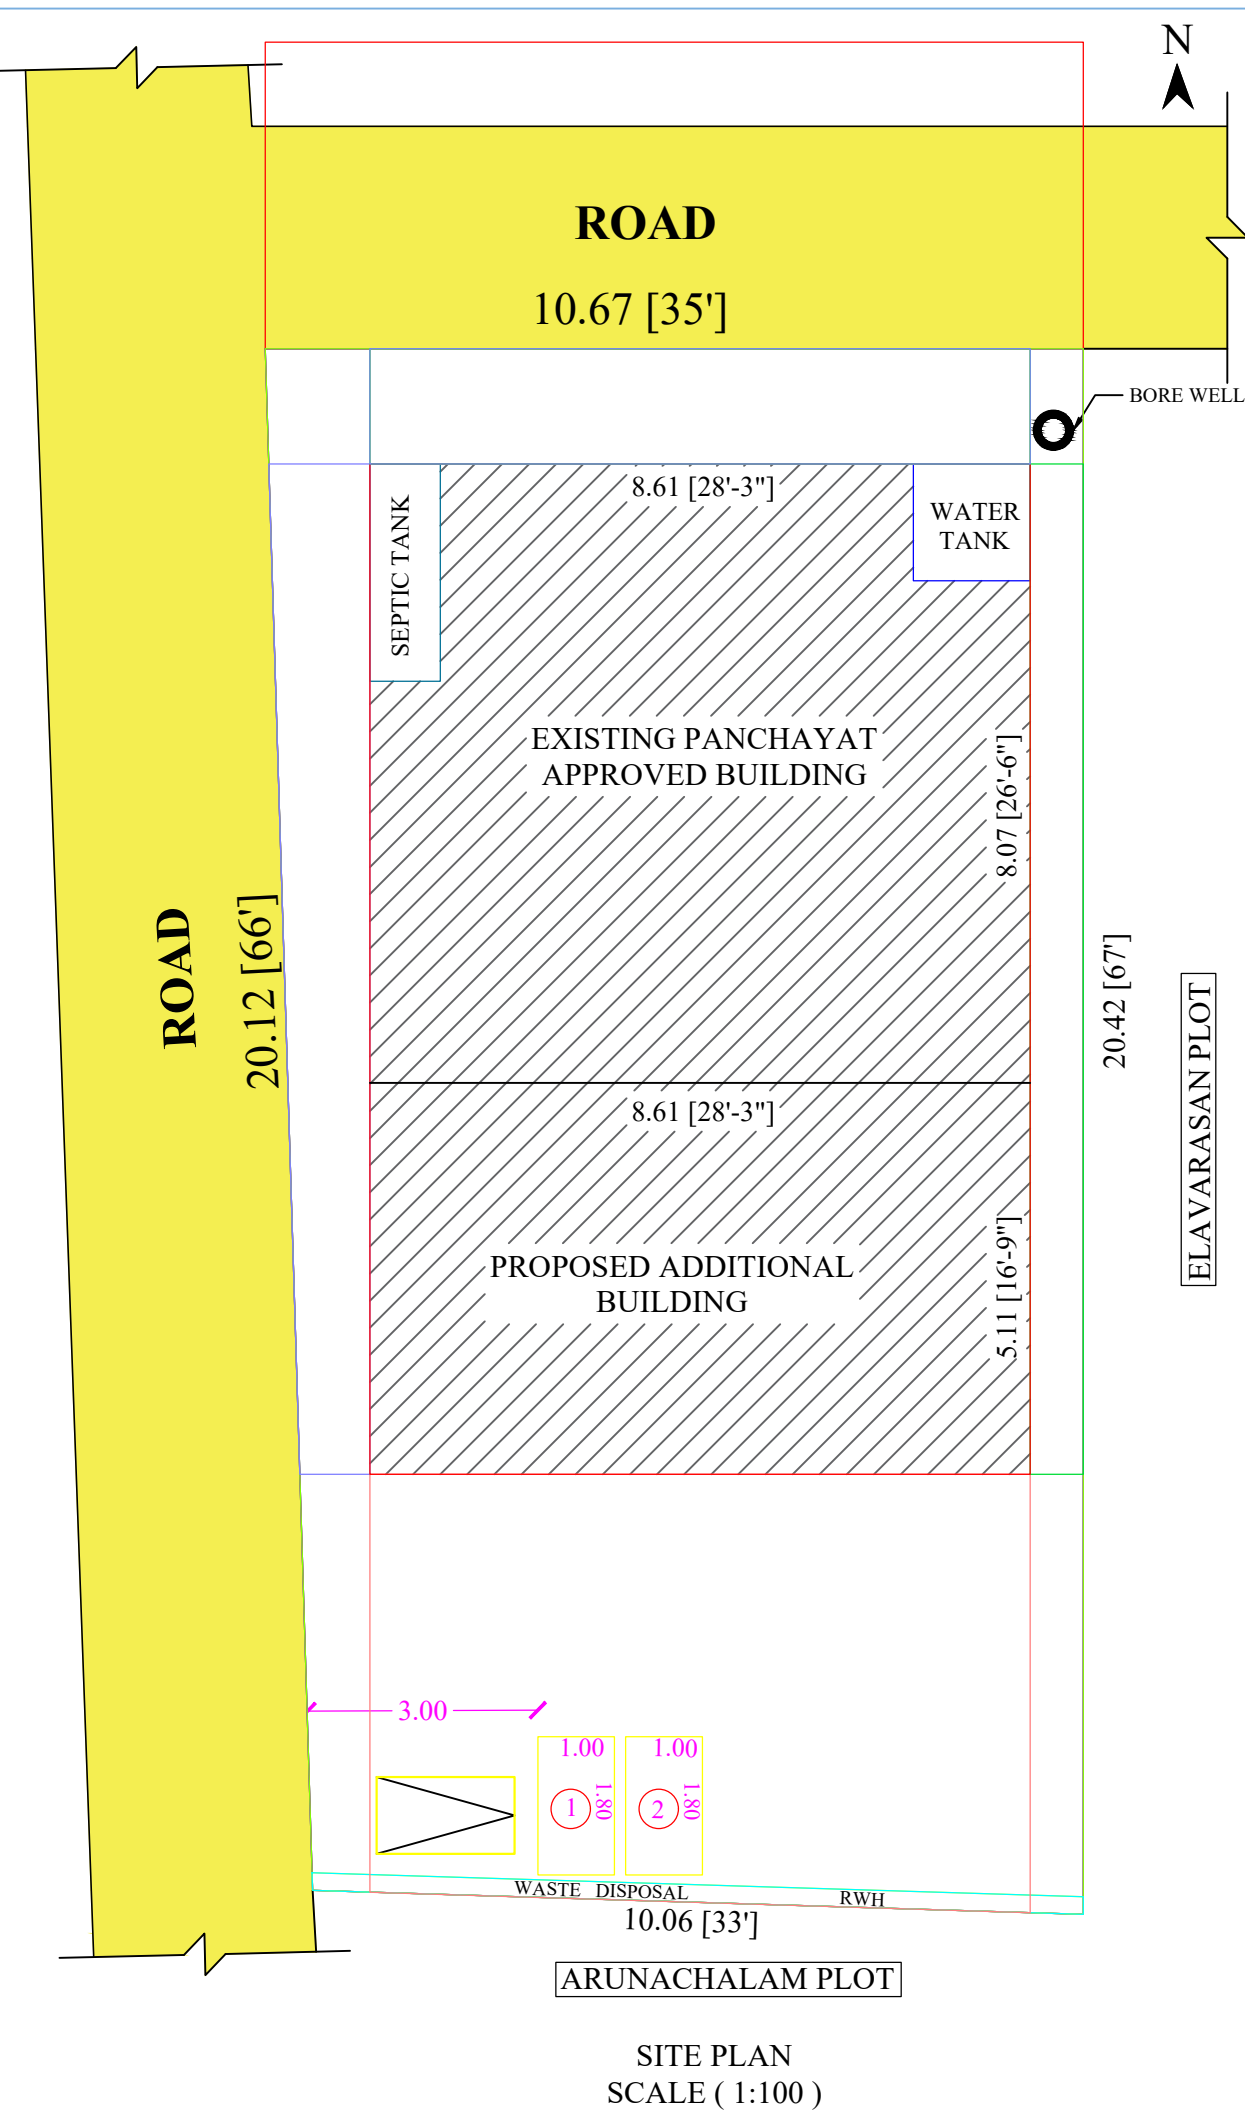
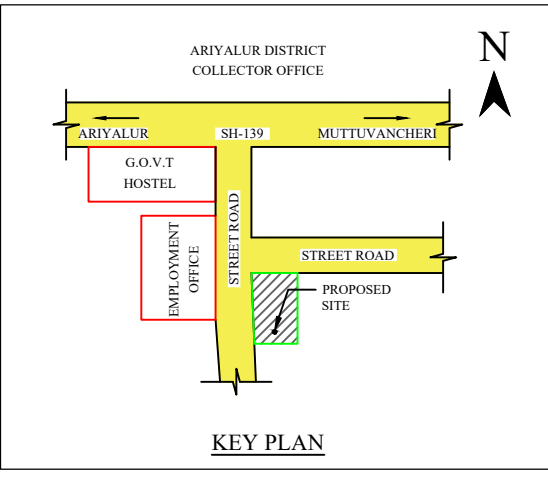
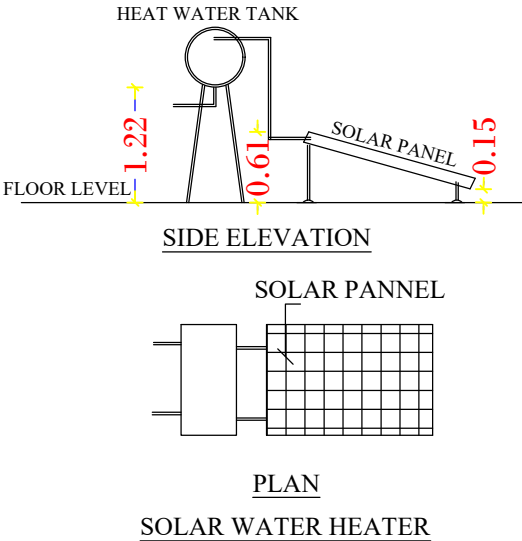
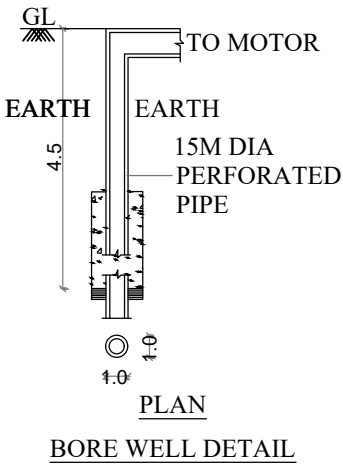
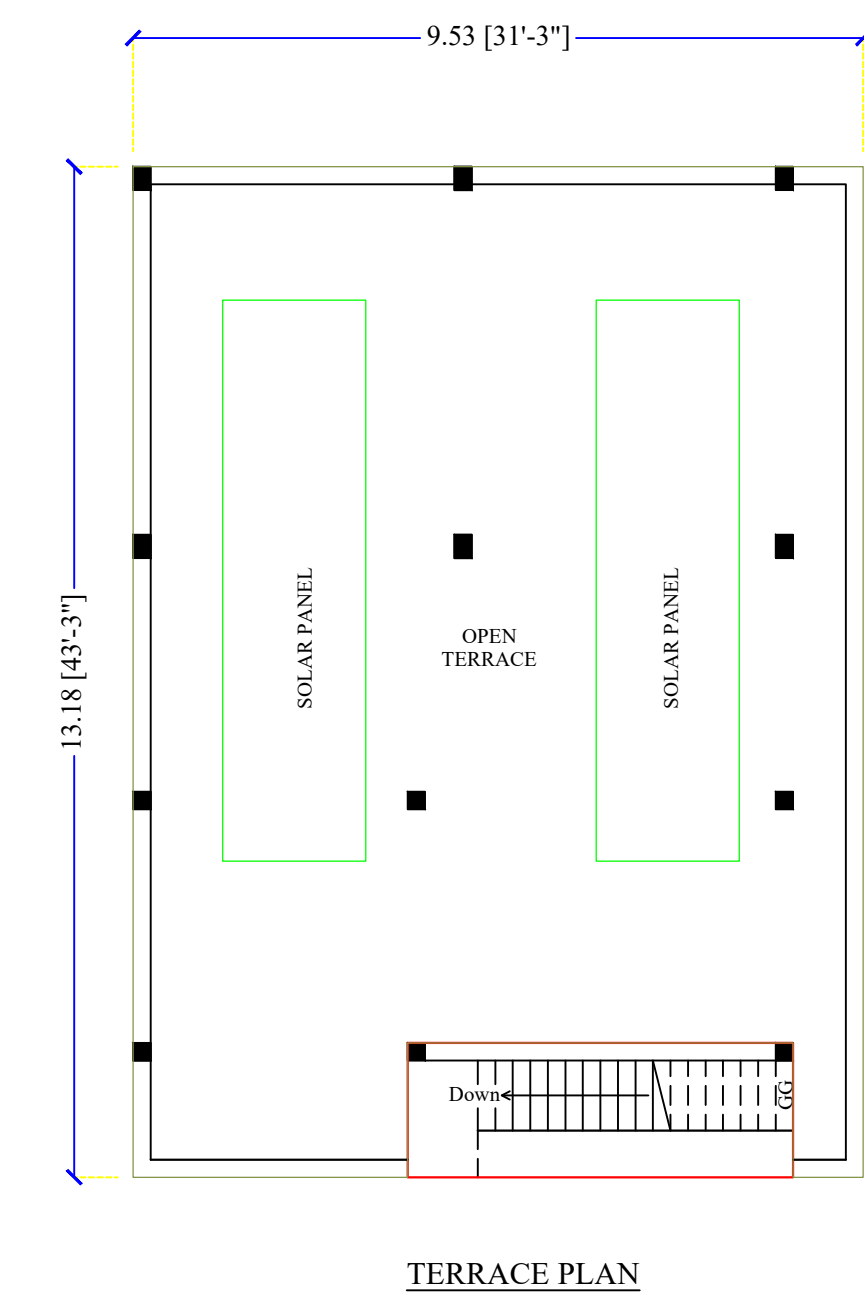
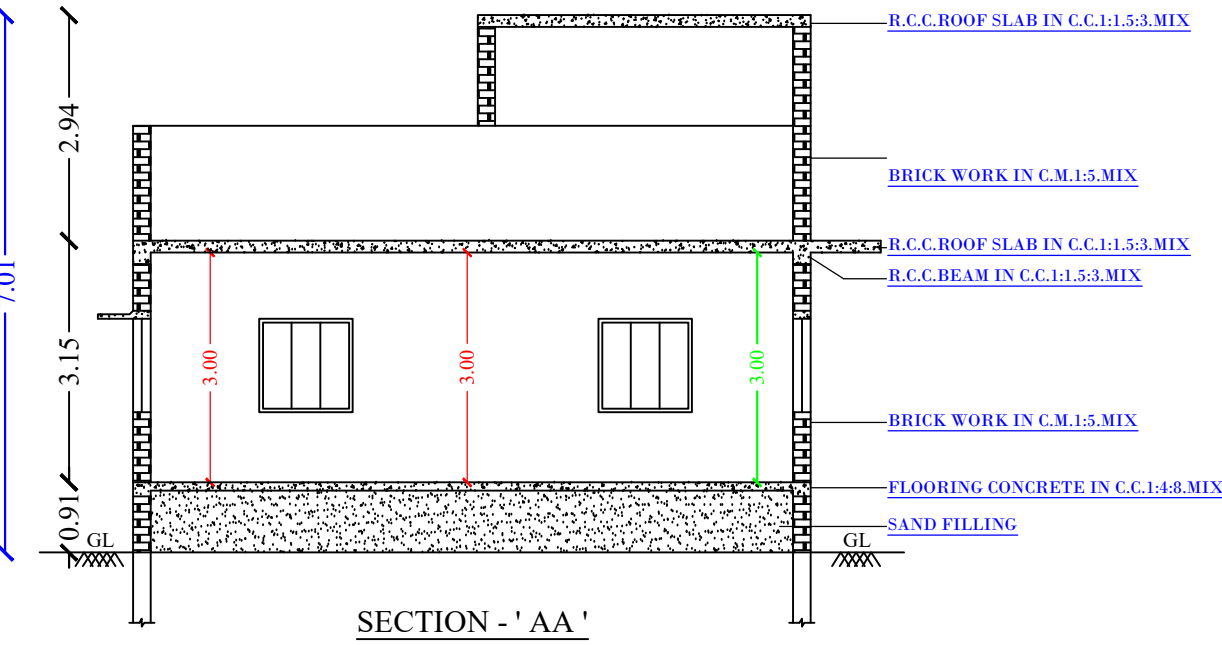
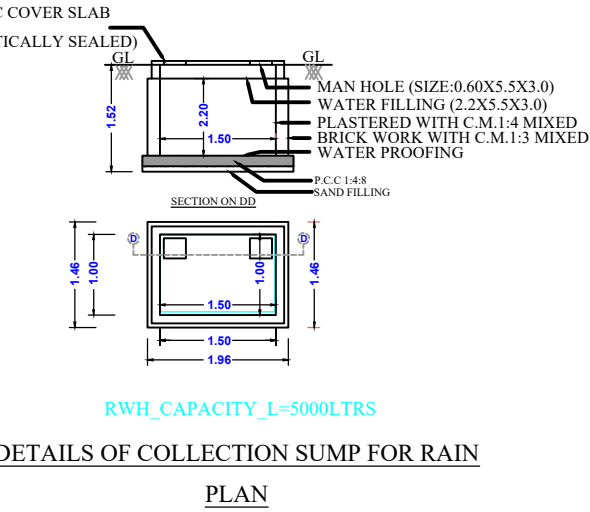
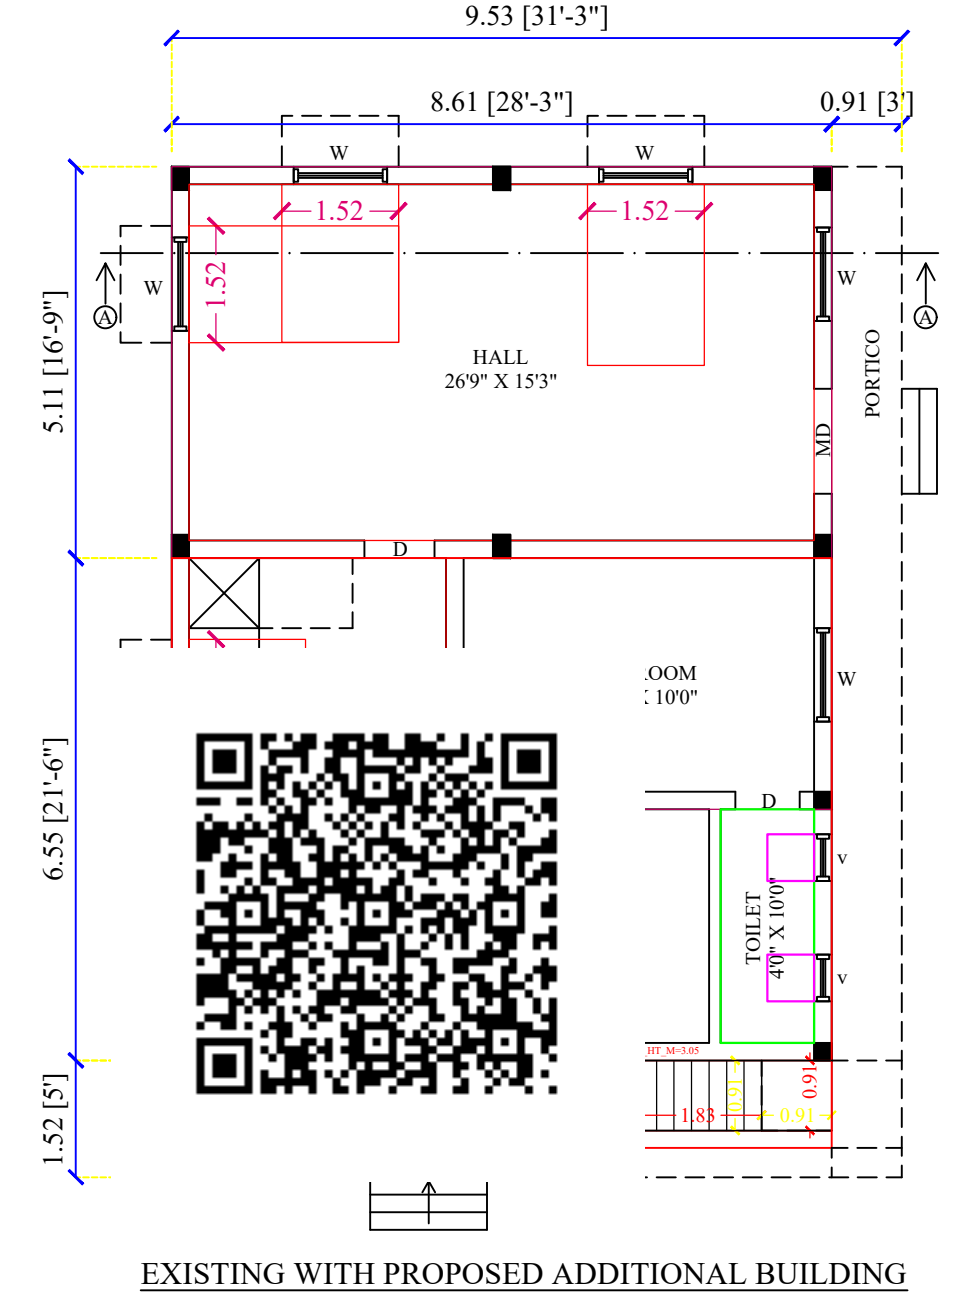
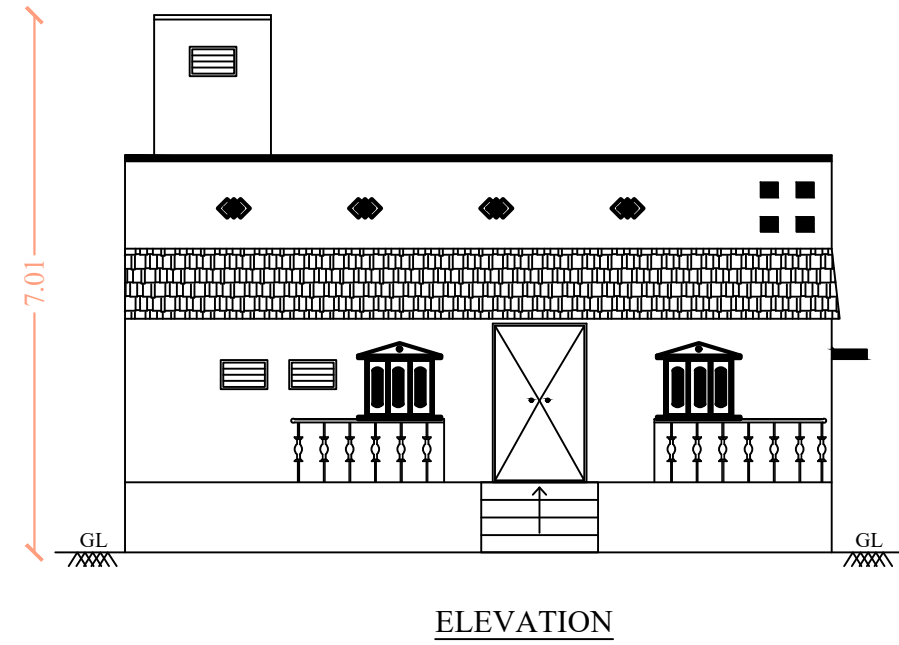


PLAN SHOWING THE EXISTING APPROVAL GROUND FLOOR & PROPOSED ADDITIONAL GROUND FLOOR  
R.C.C ROOF RESIDENTIAL BUILDING IN SF.NO: 31/1A2A1 PART , AT VALAJANAGARAM VILLAGE &  
PANCHAYAT ,  
NAME OF THE OWNER : VELUSAMY S/O MURUGAIYAN

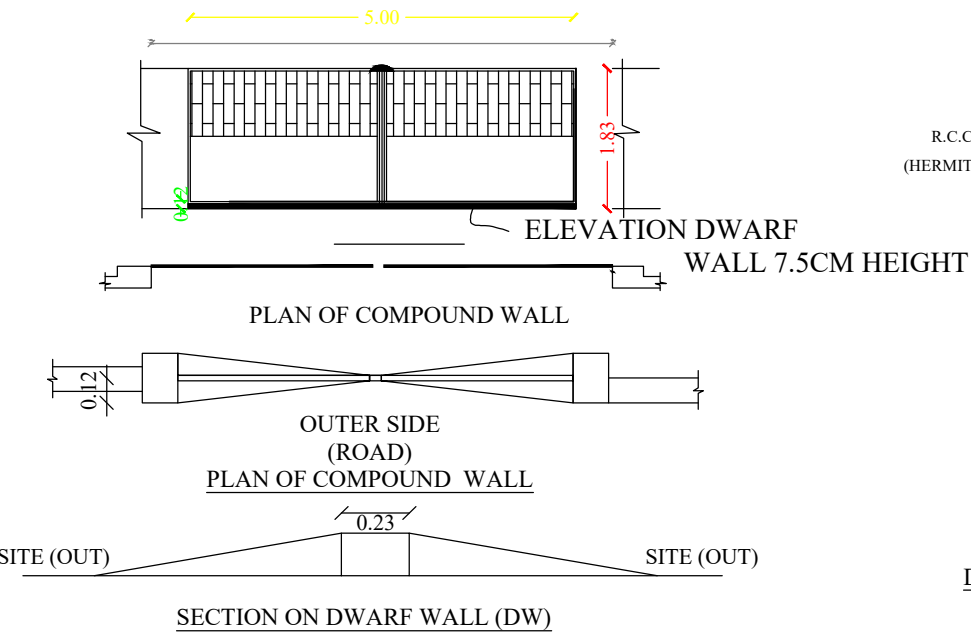

APPROVING AUTHORITY :-

| SCHEDULE OF JOINERIES : |                |               |
|-------------------------|----------------|---------------|
| TYPE                    | REFERENCE      | SIZE IN METER |
| MD                      | MAIN DOOR      | 1.06 X 2.13   |
| D                       | FLUSH DOOR     | 1.00 X 2.13   |
| O                       | OPEN           | 1.00 X 2.13   |
| K/W                     | KITCHEN WINDOW | 1.53 X 1.52   |
| V                       | VENTILATOR     | 0.91 X 0.76   |

| AREA DETAILS                |        |  |
|-----------------------------|--------|--|
| DESCRIPTION                 | SQ.M   |  |
| PLOT AREA (AS PER DOCUMENT) | 203.92 |  |
| PLOT AREA (AS PER FMB)      | 203.92 |  |
| SUPER IMPOSED PLOT AREA     | 203.92 |  |

| DESCRIPTION                      | NON F.S.I AREA (SQ.M) | F.S.I AREA (SQ.M) |
|----------------------------------|-----------------------|-------------------|
| PANCHAYATH APPROVED GROUND FLOOR | 14.80                 | 62.92             |
| PROPOSED ADDITIONAL GROUND FLOOR | 4.70                  | 44.00             |
| OPEN SPACE AREA                  | -                     | 106.92            |

|               |   |                         |       |              |
|---------------|---|-------------------------|-------|--------------|
| PLOT COVERAGE | = | $\frac{106.92}{203.92}$ | X 100 | = 52.41 %    |
| F.S.I         | = | $\frac{106.92}{203.92}$ |       | = 0.52 Ex... |

- NOTES:
1. FIRE EXTINGUISHER
  2. ALL DIMENSION ARE IN METER
  3. SCALE - 1:100
  4. WASTE WATER UTILISED FOR GARDEN PURPOSE.
  5. SOLAR WATER HEATER PROVIDED IN TERRACE FLOOR.

APPLICANT :-

Velusamy

ENGINEER :-

Er. A. ASHOK, B.C.E.,  
MUNICIPALITY REGISTERED ENGINEER  
Grade-II.Reg.No: 090/LS/2020/00006  
AS CONSTRUCTIONS  
V.E. COMPLEX, JKM. ROAD,  
NEW MUNICIPALITY OFFICE (OPP),  
ARIYALUR, Cell:+91 9360172160