


PLAN SHOWING THE PROPOSED CONSTRUCTION OF RCC (GF+FF) ROOF RESIDENTIAL BUILDING SFNO:286/6 & 284/29B,
PLOT NO :16, VARSHA NAGAR, KEEZAPALUR VILLAGE & PANCHAYAT IN ARIYALUR TALUK AND DIST.

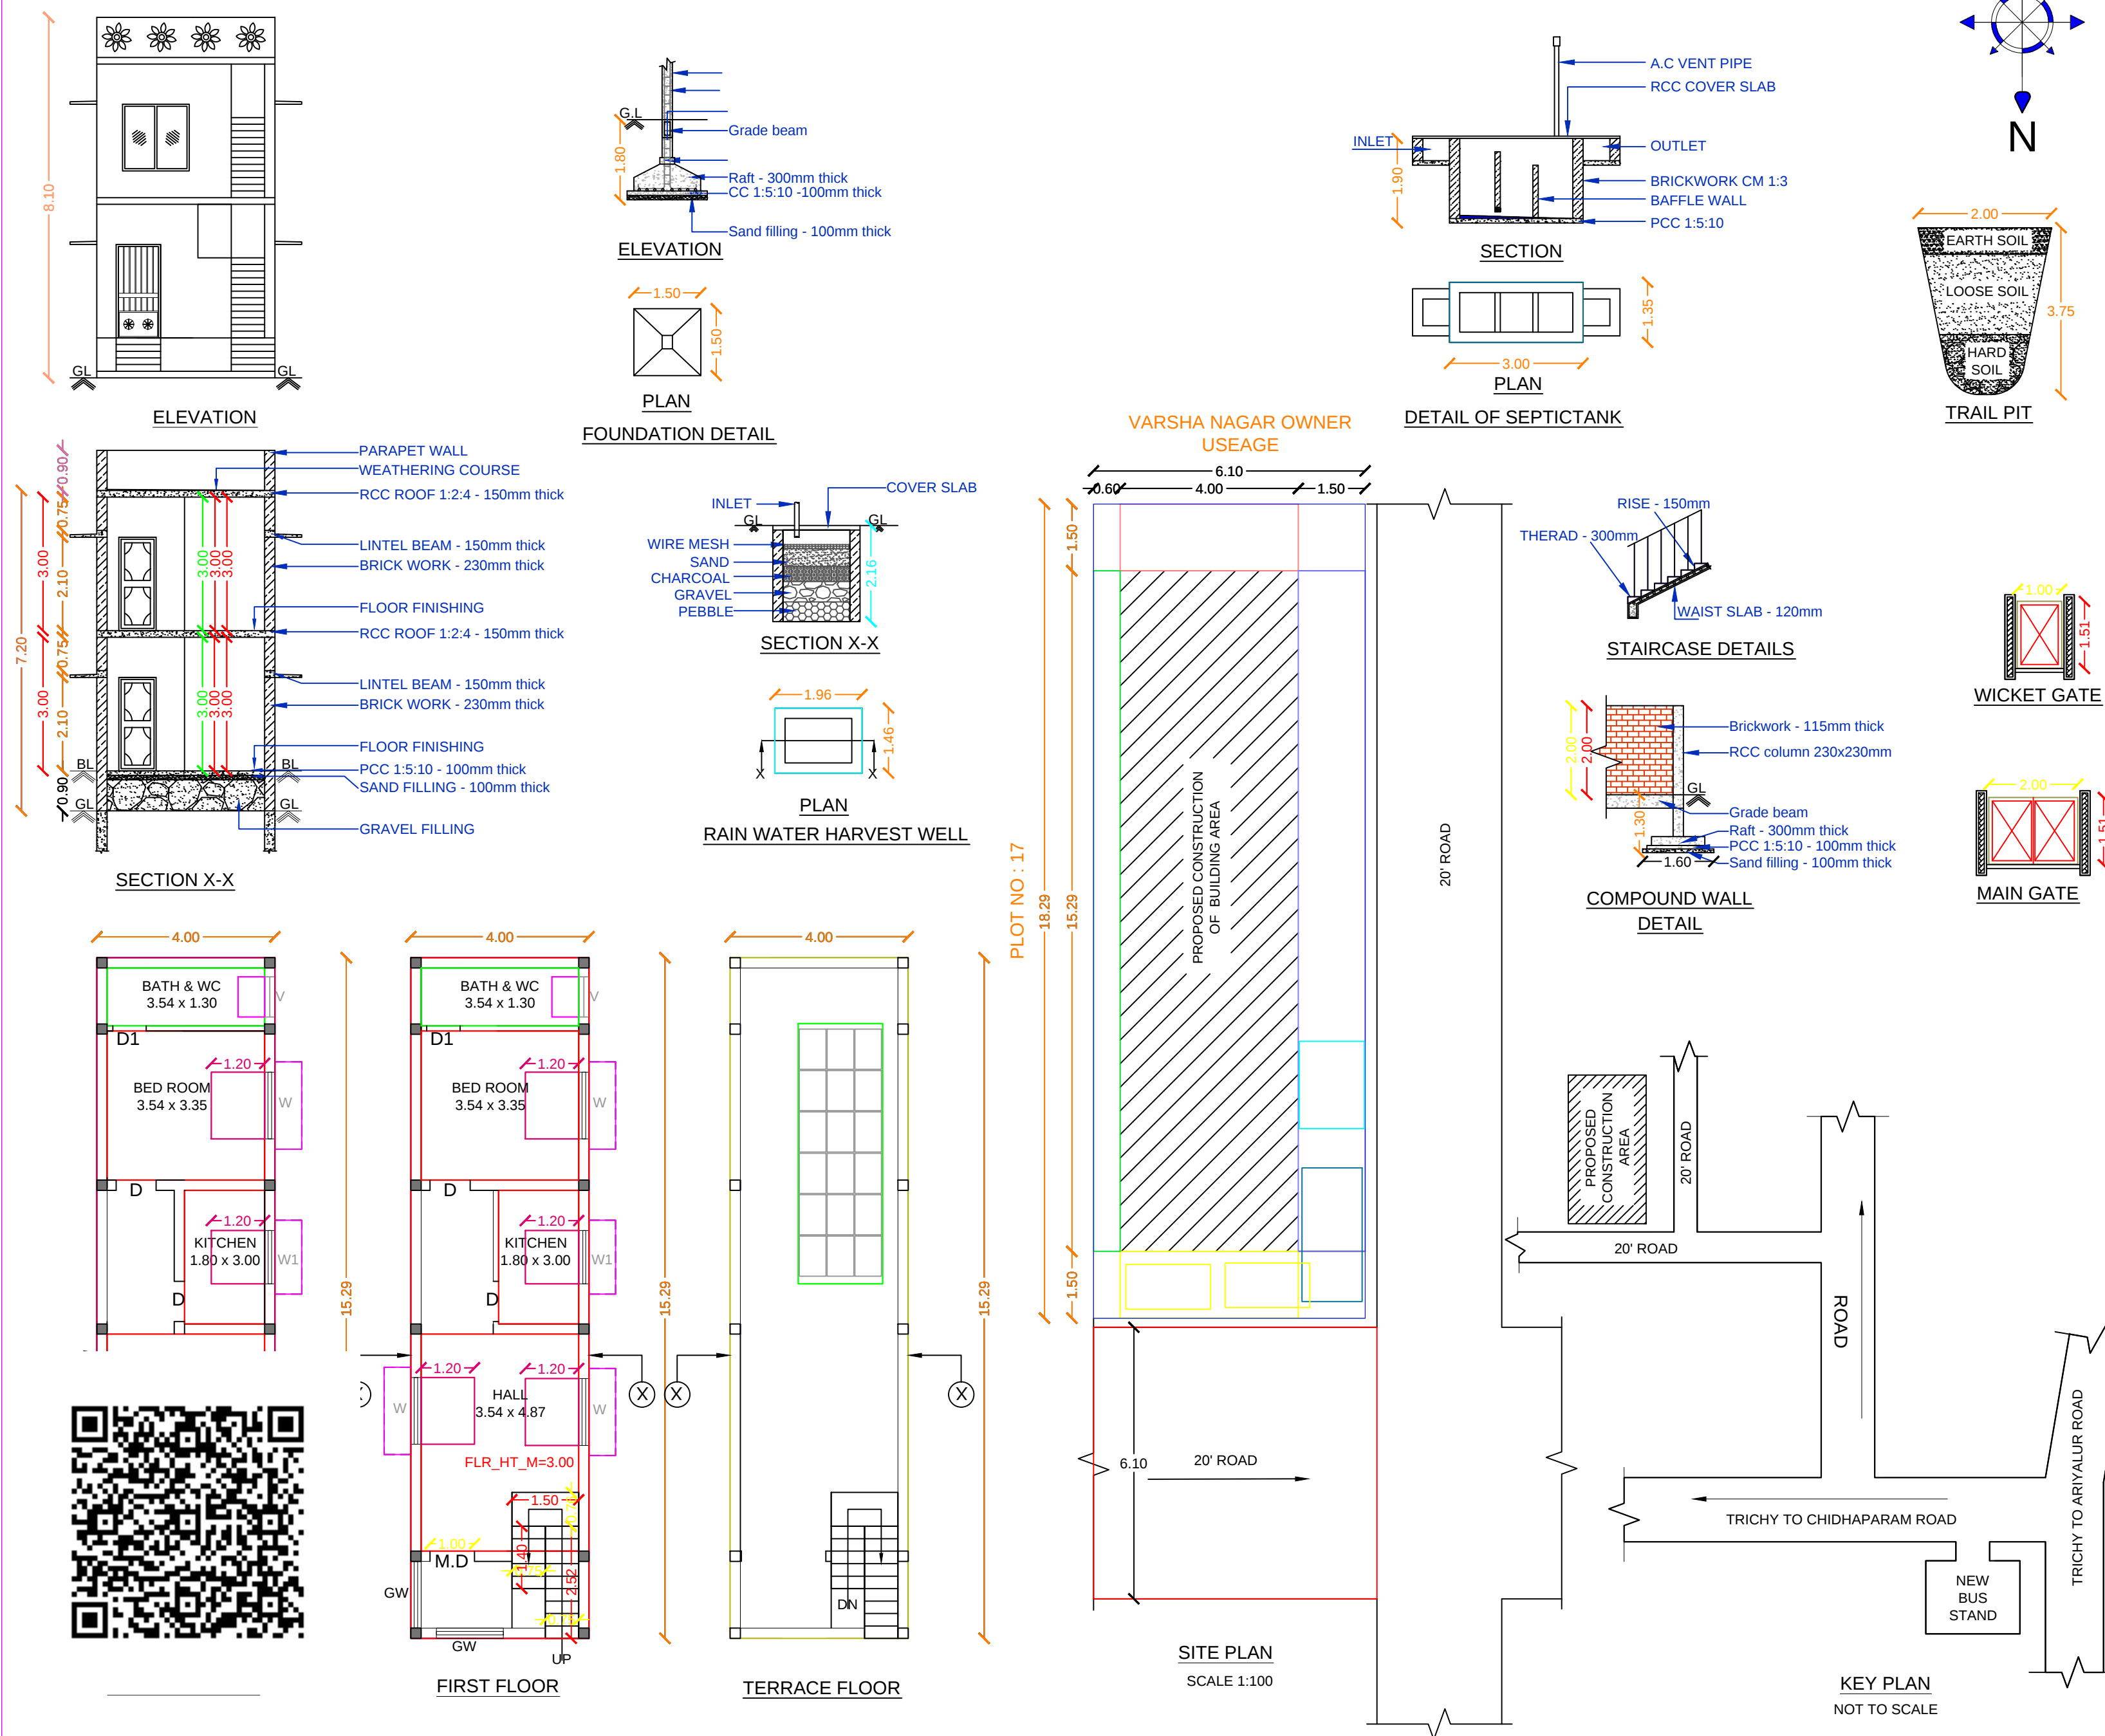

APPROVING AUTHORITY

NOTE :
1. WATER STORAGE TANK TO BE PROVIDED
2. 'U' TRAP SEPTIC TANK DESIGN TO BE PROVIDED
3. BATH ROOM WATER TO BE USED GRADEN PURPOSE

SCHEDULE OF JOINERY

SIGN	DESCRIPTION	SIZE
M.D	MAIN DOOR	1.00 x 2.10
D	DOOR	0.90 x 2.10
D1	DOOR	0.75 x 2.10
W	WINDOW	1.50 x 1.20
W1	WINDOW	1.20 x 1.20
V	VENTILATOR	0.90 x 0.60
G.G	GRILL GATE	1.00 x 2.10
G.W	GRILL WINDOW	1.50 x 1.50

DETAILS	UNIT	
	SQ.FT	SQ.M
TOTAL PLOT AREA	1200.00	111.57
GROUND FLOOR AREA	658.32	61.16
FIRST FLOOR AREA	658.32	61.16
OPEN AREA	541.68	50.41

FSI AREA = 1316.64/1200 = 1.097

SCALE 1:100
ALL DIMENSIONS ARE IN METER

APPLICANT SIGNATURE

Thiru.V.MUTHURAMALINGAM S/O VEERASAMY

ENGINEER

Er. S.SWAMINATHAN, M.E., AN.,
Registered Engineer Grade - I
Reg.No. 090 / LS / 2020 / 00001
9B2, Rajaji Nagar, 1st Street,
Ariyalur - 621 713. Mobile : 9944320442