


PLAN SHOWING THE PROPOSED CONSTRUCTION OF GROUND FLOOR R.C.C. ROOF

RESIDENTIAL BUILDING IN S.F.NO : 429/21 ,PATTA NO : 941 , AT RAYAMPURAM VILLAGE ,

ARIYALUR TALUK & DISTRICT.

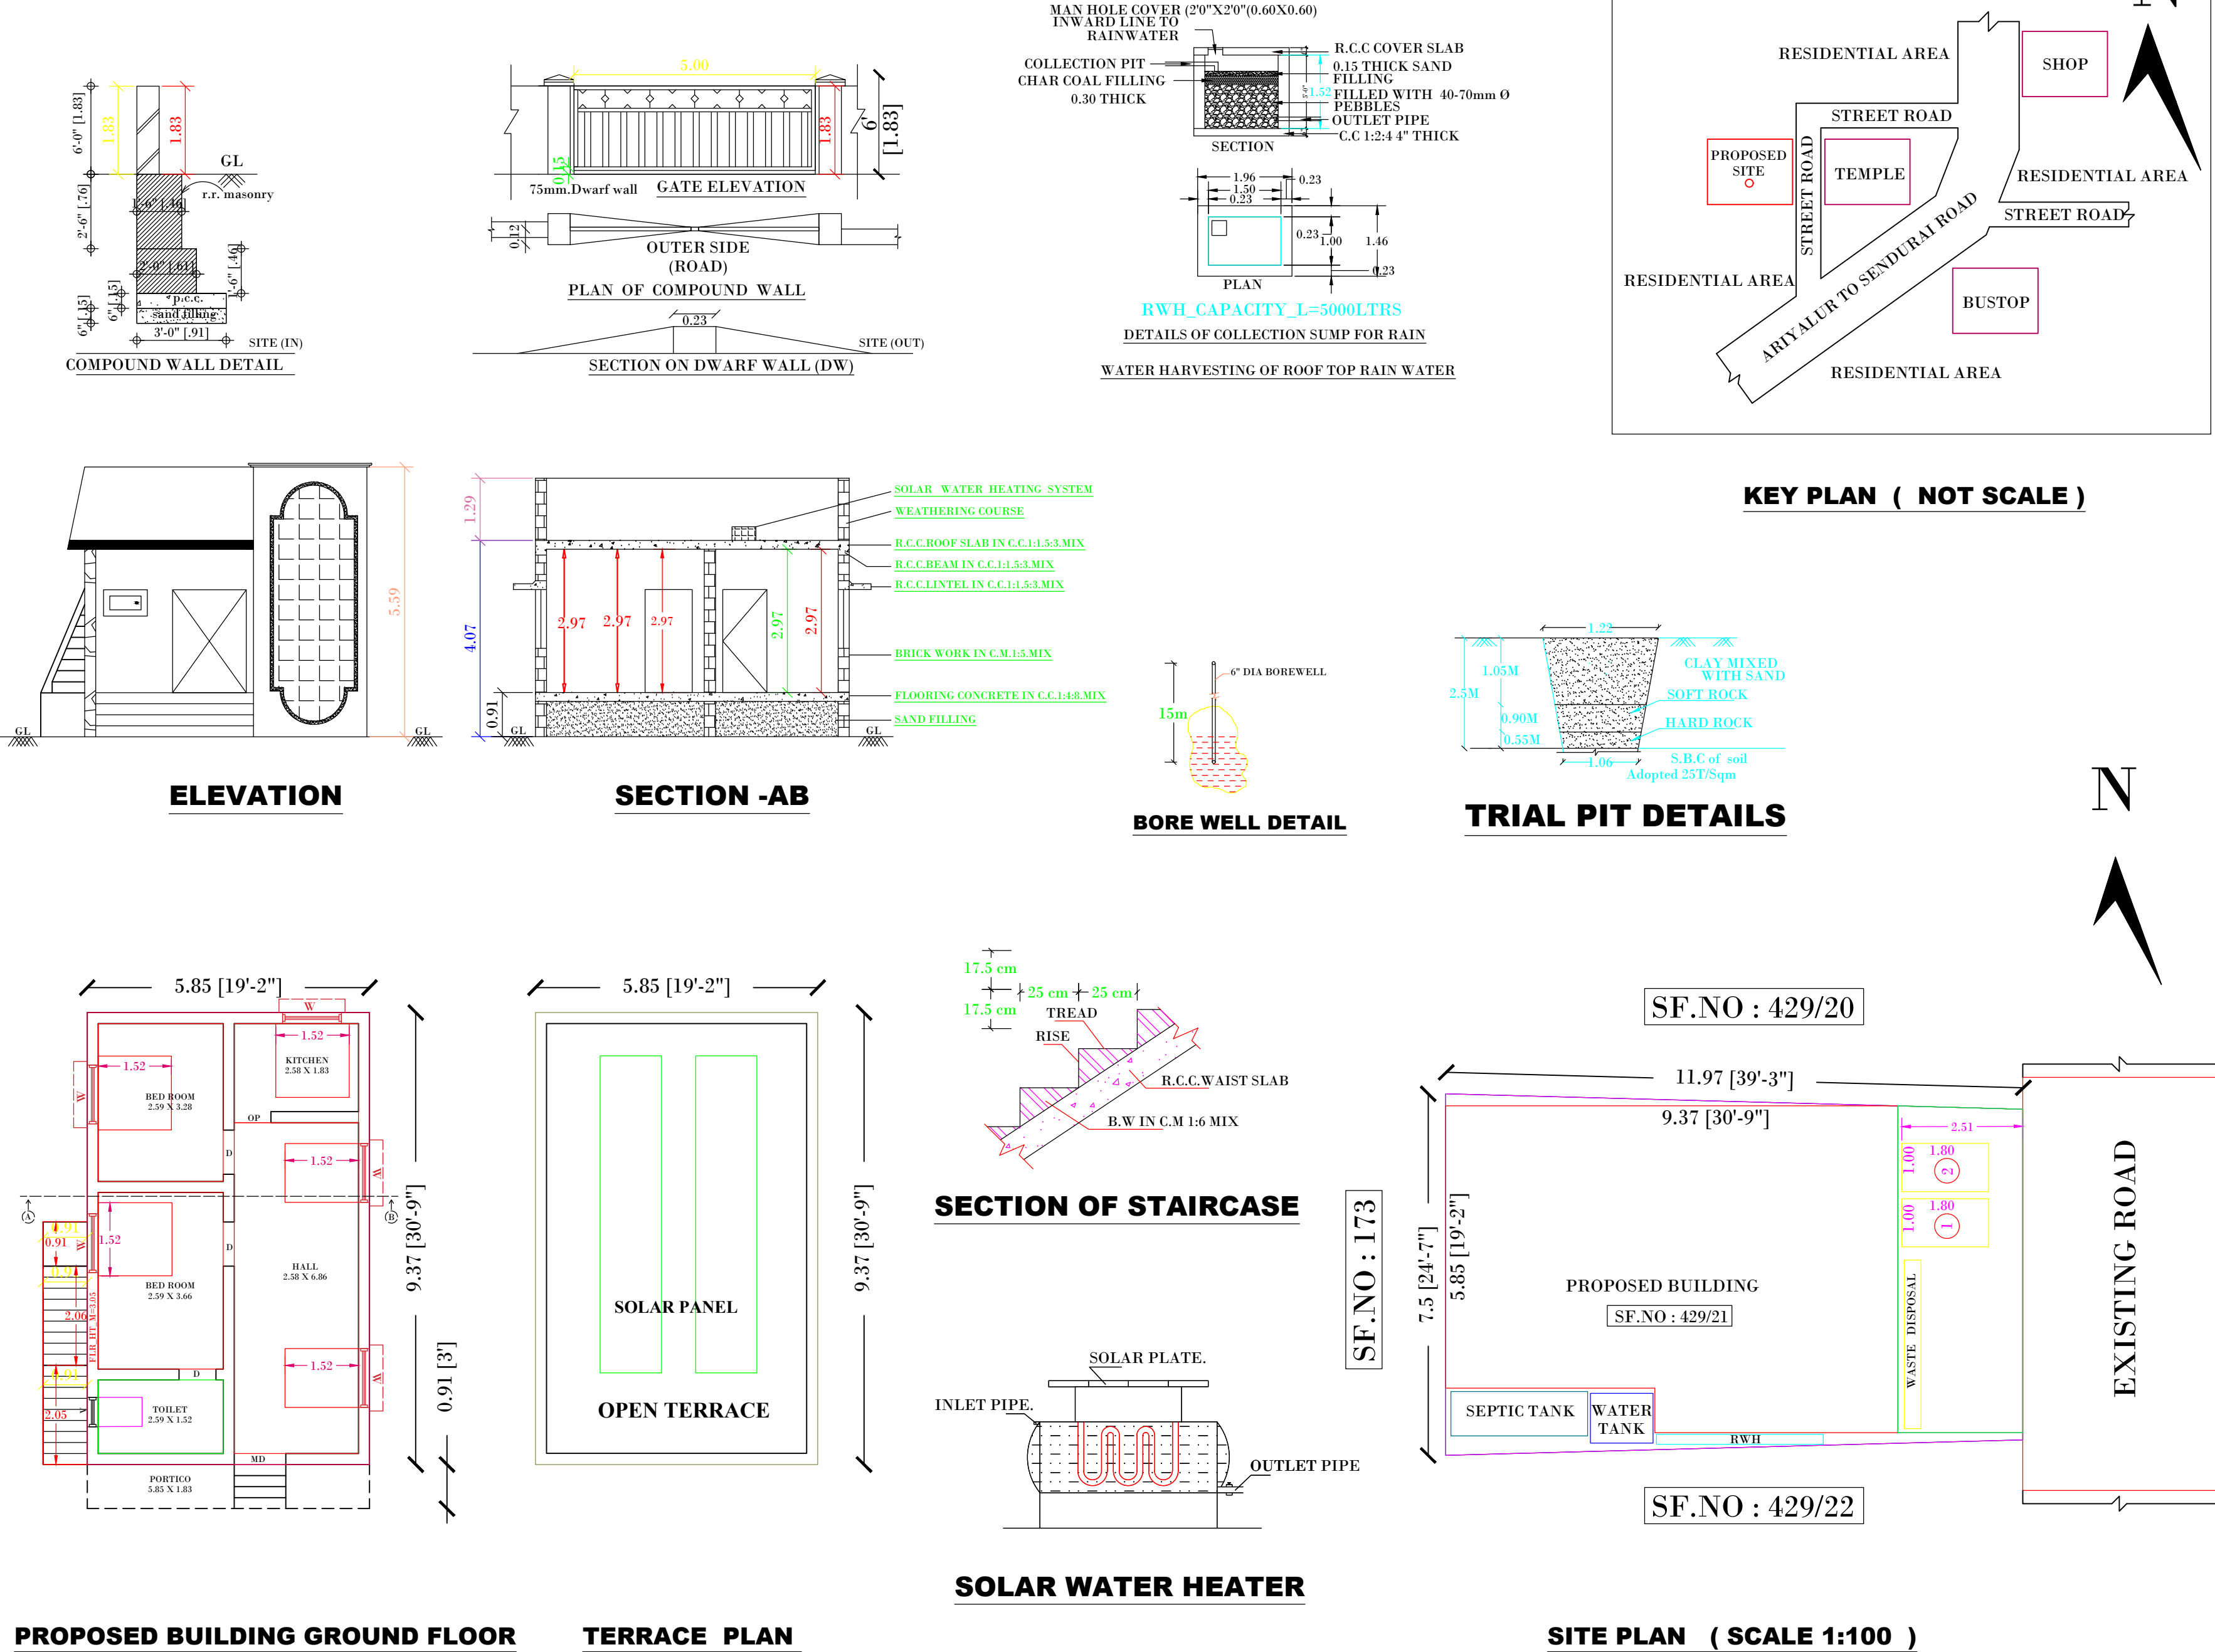

APPROVING AUTHORITY:-



SCHEDULE OF JOINERIES:

TYPE	REFERENCE	SIZE IN METER
MD	MAIN DOOR	1.06 x 2.13
D	FLUSH DOOR	1.00 x 2.13
D1	FLUSH DOOR	0.76 x 2.13
D2	FLUSH DOOR	1.00 x 1.98
O	OPEN	1.00 x 2.13
W1	WINDOW	1.53 x 1.52
W2	WINDOW	1.22 x 1.52
W3	WINDOW	0.91 x 1.52
KW	KITCHEN WINDOW	1.53 x 1.22
V	VENTILATOR	0.91 x 0.76
J	JALLY	0.91 x 1.83

AREA DETAILS

<u>DESCRIPTION</u>		<u>SQ.M</u>
PLOT AREA (AS PPER DOCUMENT)		85.87
PLOT AREA (AS PER FMB)		85.87
SUPER IMPOSED PLOT AREA		85.87
<u>DESCRIPTION</u>	<u>AREA (IN SQ.M)</u>	<u>AREA (IN SQ.FT)</u>
<u>PROPOSED BUILDING PLINTH AREA</u>		
GROUND FLOOR AREA	59.50	640.45
TOTAL BUILDUP AREA	59.50	640.45
OPEN SPACE AREA	26.37	283.84

PLOT COVERAGE	=	$\frac{59.50}{85.87}$	X 100	= 69.23.. %
F.S.I	=	$\frac{59.50}{85.87}$		= 0.69 ext...

- PARKING**
1. TWO WHEELER PARKING SPACE 2 NOS PROVIDED.
- NOTES:**
1. FIRE EXTINGUISHER
 2. ALL DIMENSION ARE IN METER
 3. SCALE - 1:100
 4. WASTE WATER UTILISED FOR GARDEN PURPOSE.
 5. SOLAR WATER HEATER PROVIDED IN TERRACE FLOOR.

APPLICANT:-

Mr.Karthick S/o Karunanithi

[Signature]

ENGINEER:-

[Signature]

Er. A. ASHOK, DCE.,
DTCP REGISTERED ENGINEER
RE/PBLR/OCT2019/086
AS CONSTRUCTIONS
NEW MUNICIPALITY OFFICE(OPP)
ARIYALUR . Cell: 9360172160