

  
Dhamayanthi. f

| <u>PROPOSED BUILDING</u> | <u>FLOOR-GROUND</u> |
|--------------------------|---------------------|
| PLINTH AREA              | : 108.80 SQ.M       |
| CARPET AREA              | : 69.11 SQ.M        |
| PLOT AREA                | : 189.00 SQ.M       |
| OPEN AREA                | : 80.20 SQ.M        |
| <u>PROPOSED BUILDING</u> | <u>FIRST FLOOR</u>  |
| PLINTH AREA              | : 108.80 SQ.M       |
| CARPET AREA              | : 69.11 SQ.M        |

|                 |    |           |
|-----------------|----|-----------|
| MAIN DOOR       | MD | 1.20X2.10 |
| C W. DOOR       | D1 | 1.00X2.10 |
| C.W DOOR        | D2 | 0.80X2.10 |
| C W. WINDOW     | W  | 1.20X1.52 |
| C W. VENTILATOR | V  | 0.90X0.60 |









Subling.

**Er. P.SUDHAKAR, D.C.E., B.E.,**  
Registered Engineer Grade - III,  
Ariyalur Municipality  
Reg.No.090 / LS / 2020 / 00002,  
2/429, Jayankondam Main Road,  
Valajananagaram, ARIYALUR - 621704.  
MOBILE : 89403 - 55515

APPROVED BY:



W/O, THIRU: PALANISAMY.

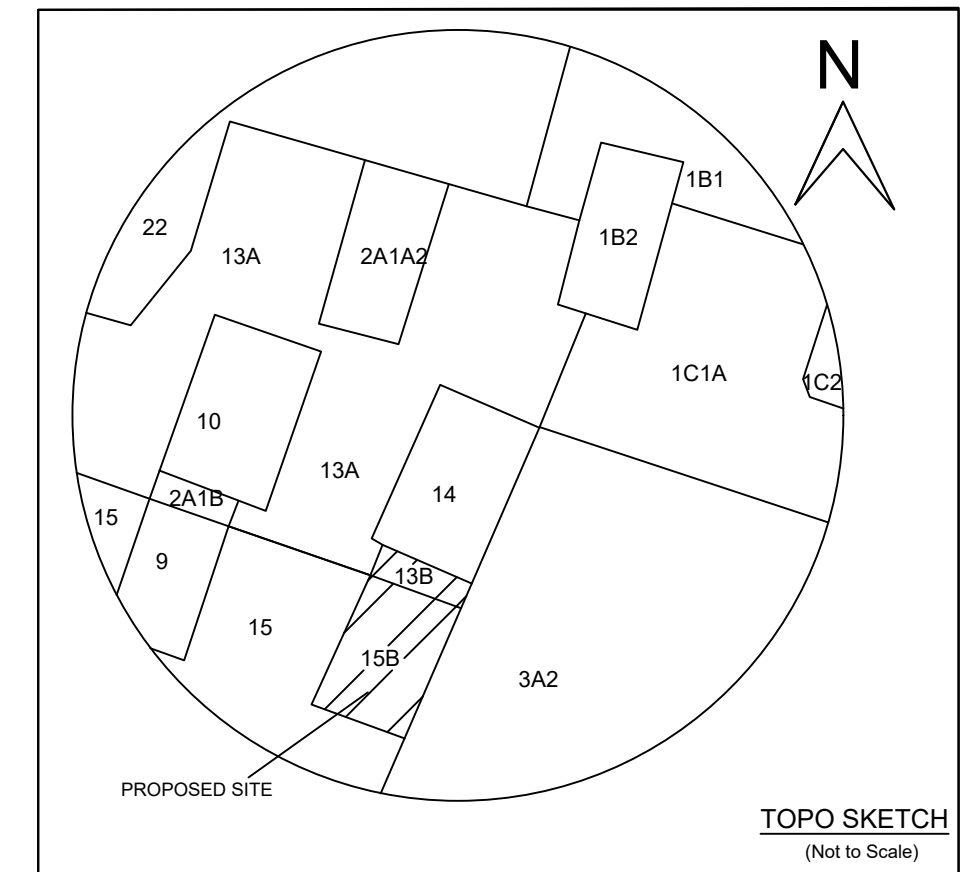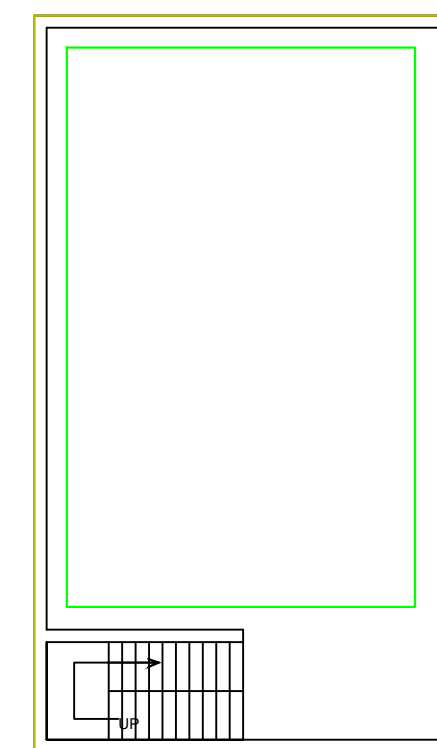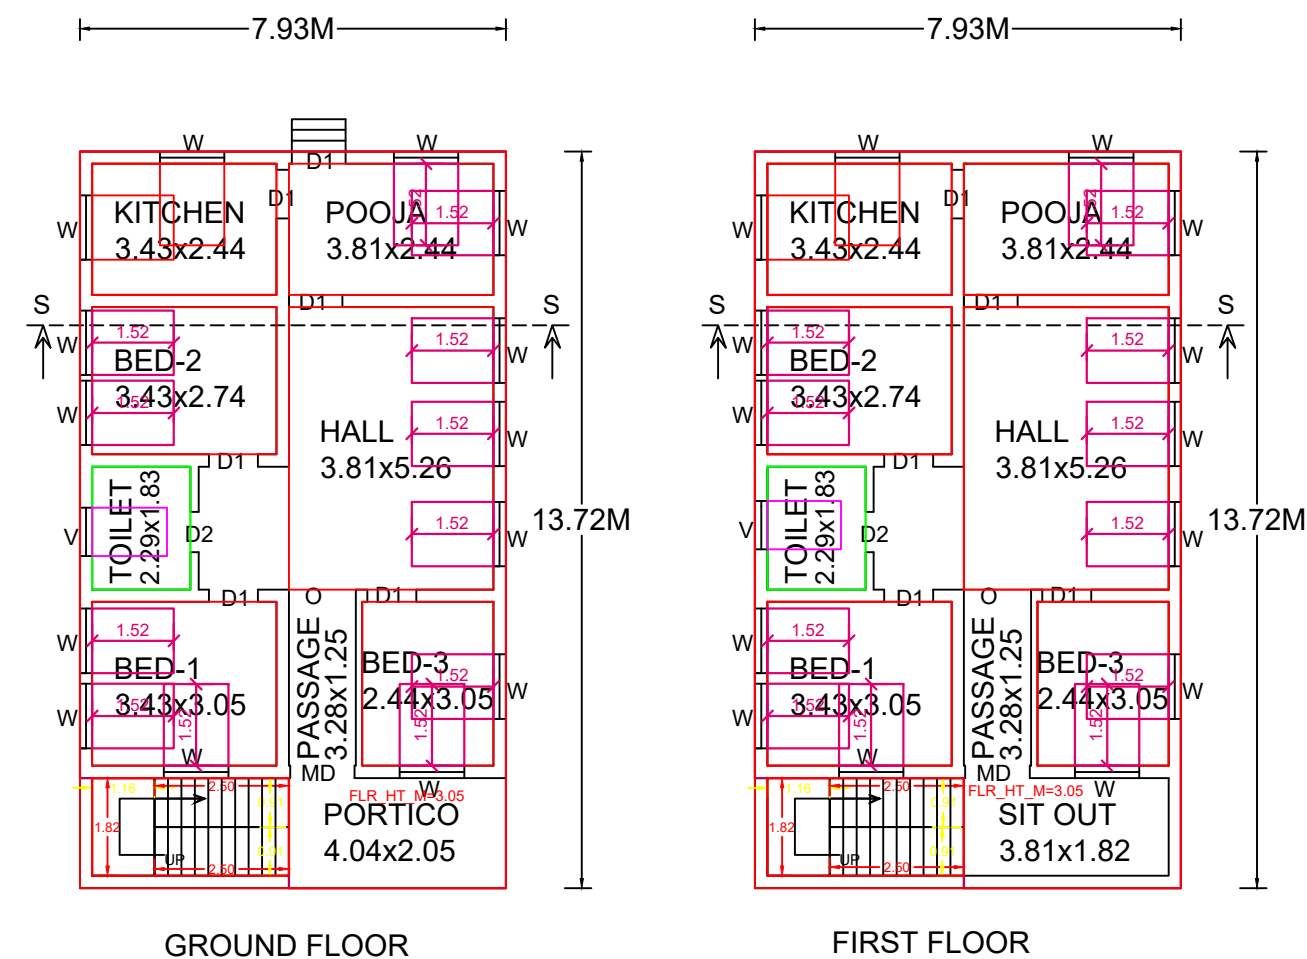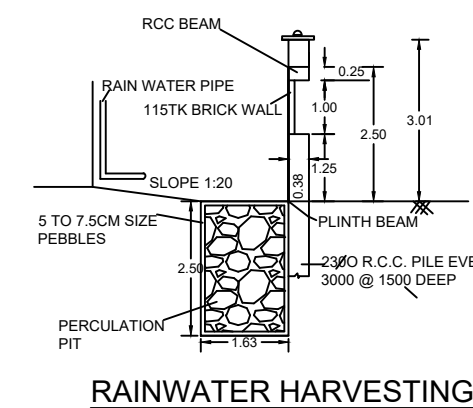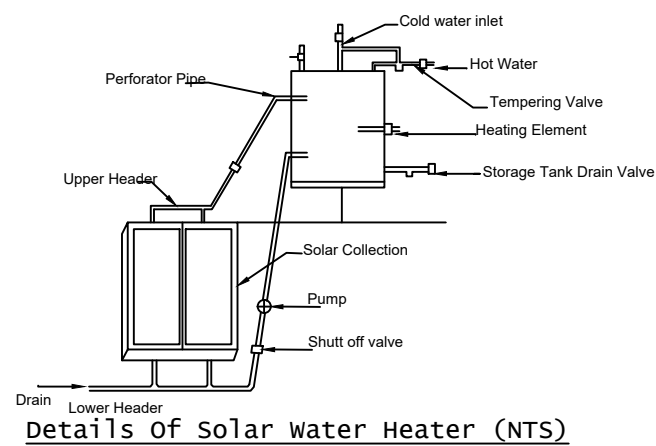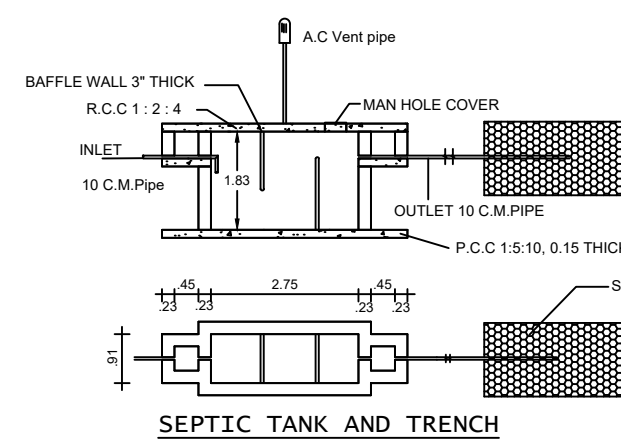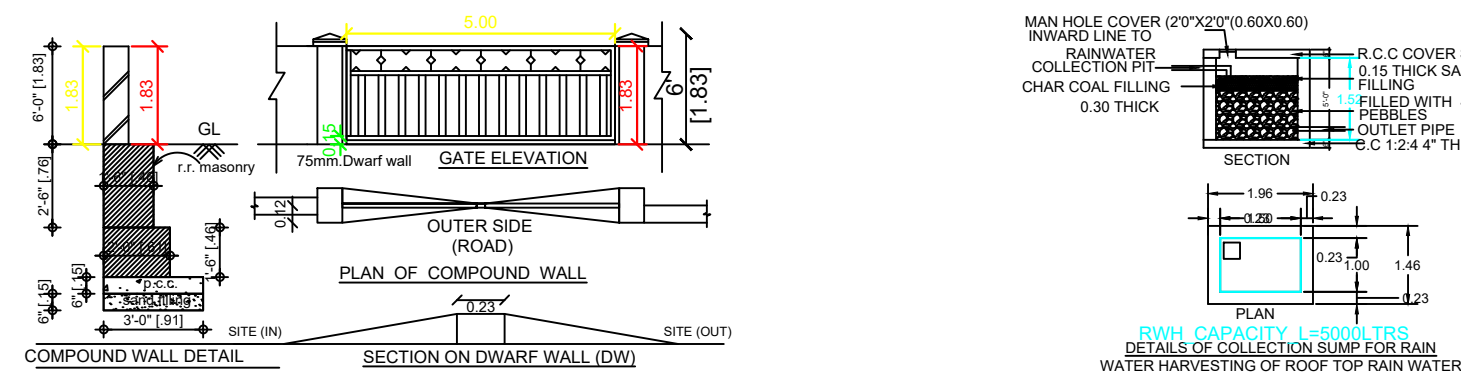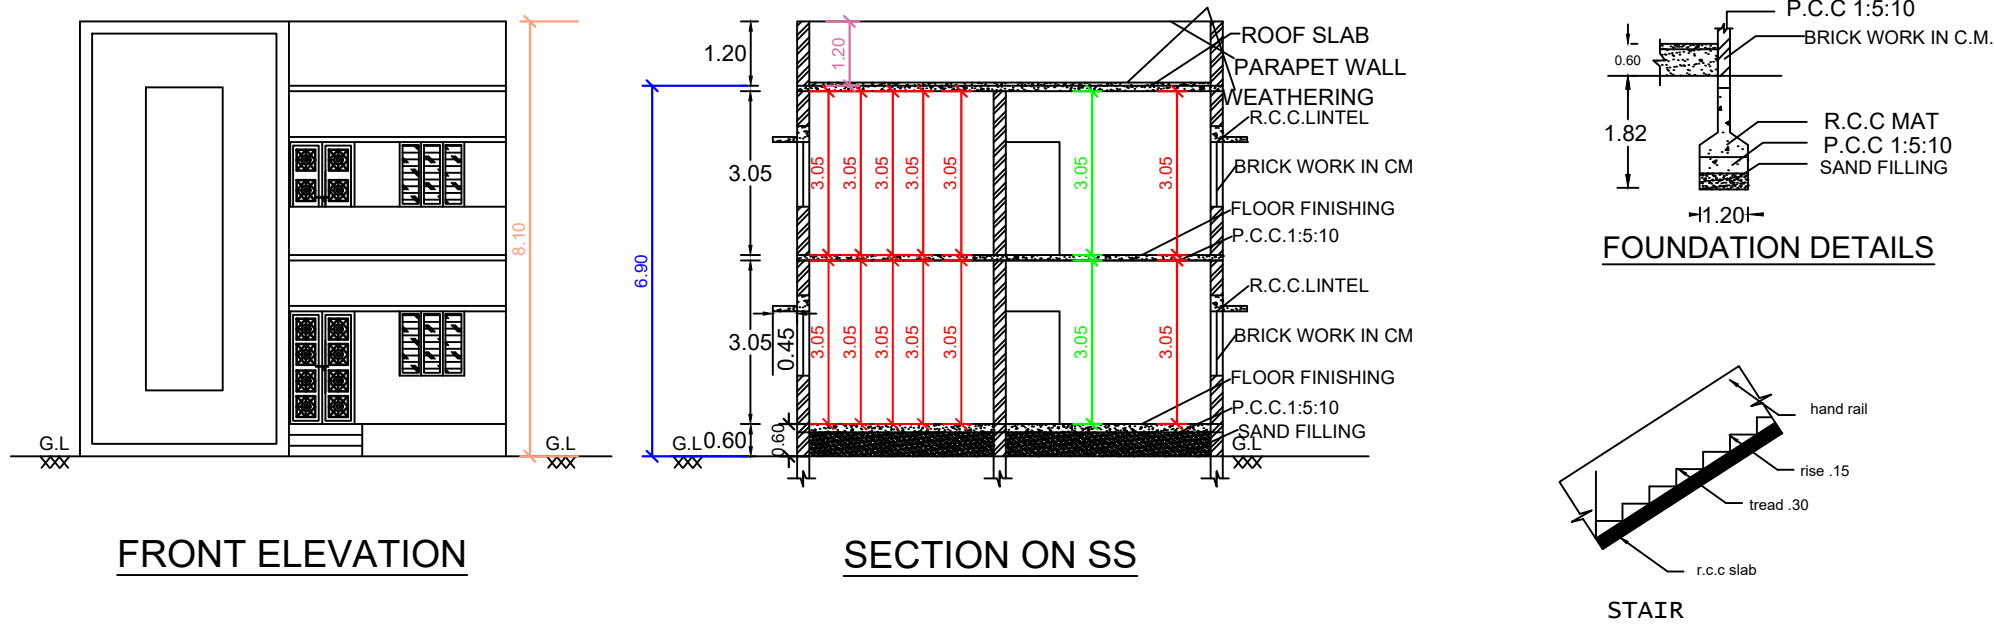

HOUSE .NO : A-41

