


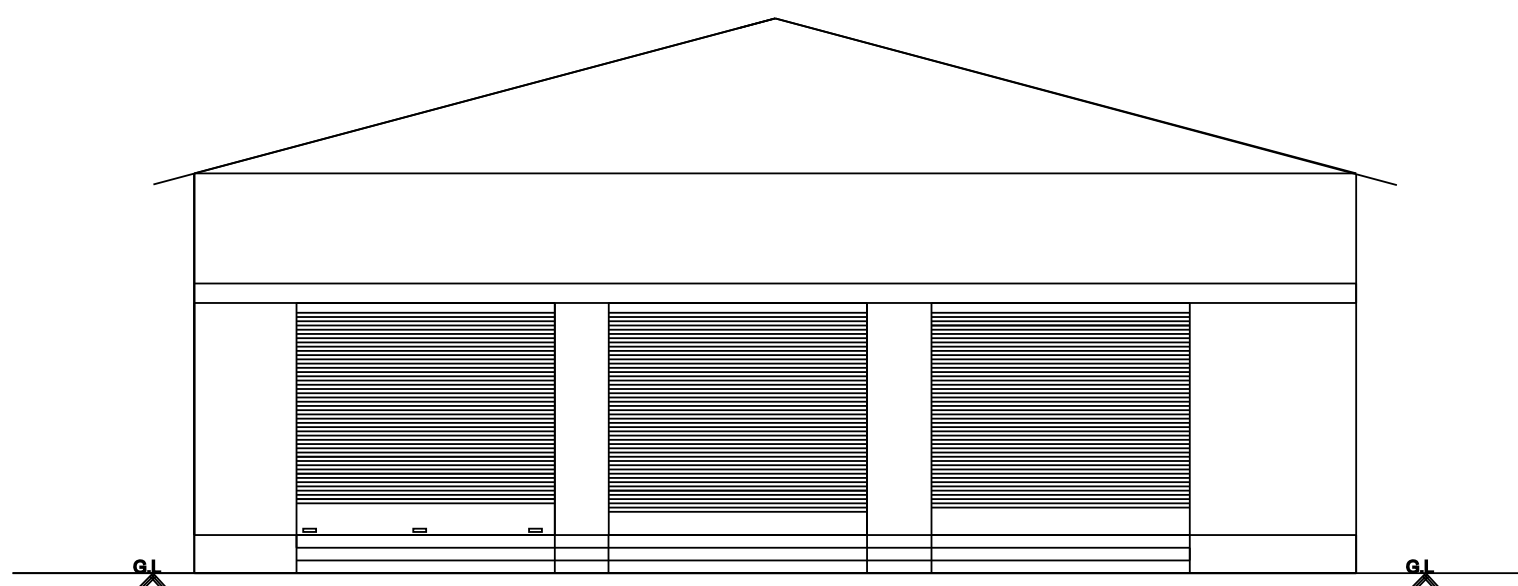


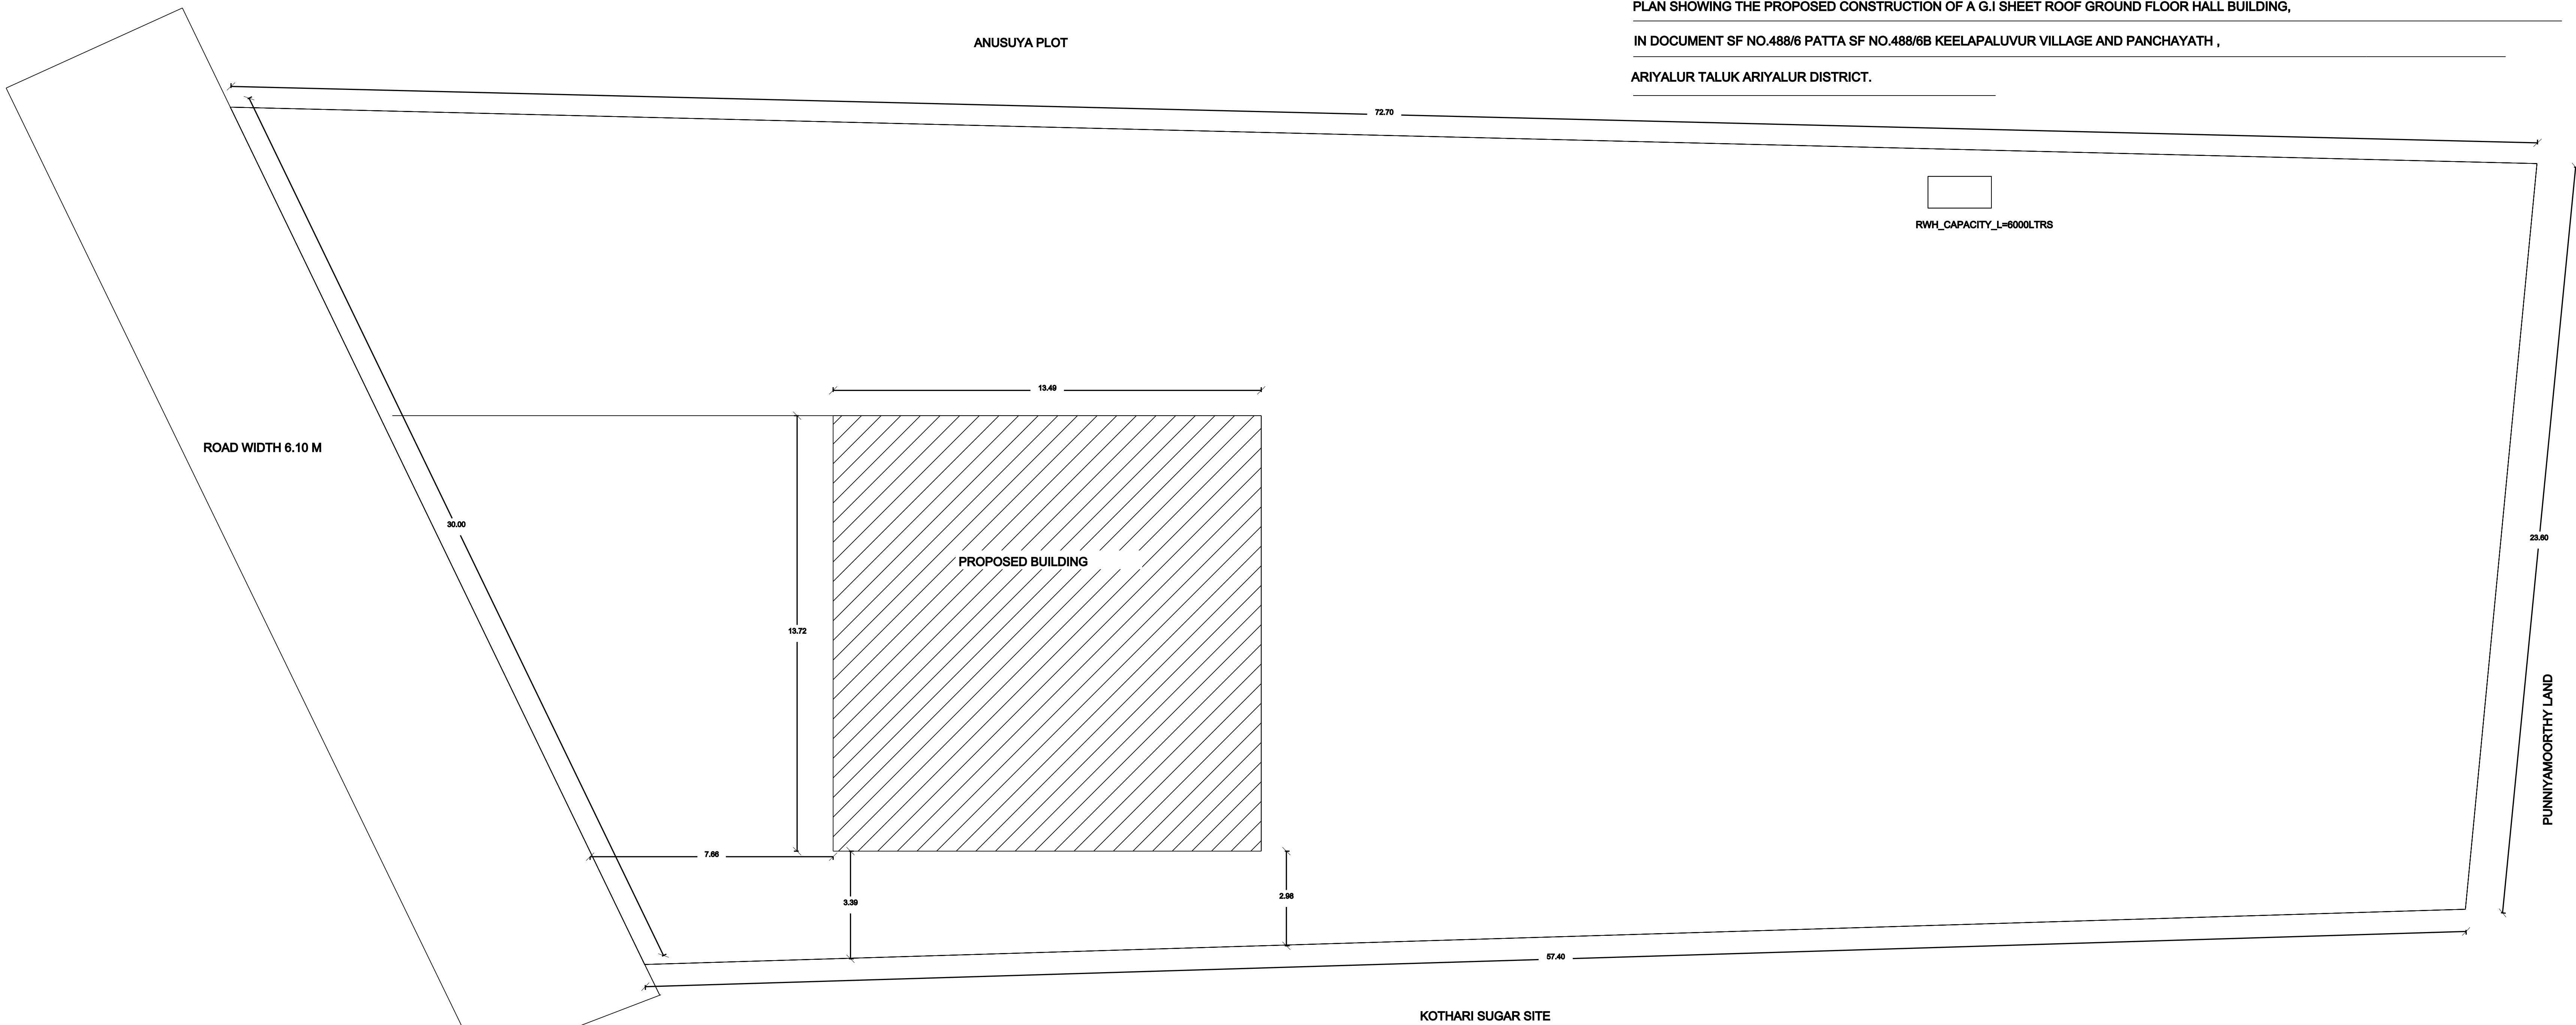


FRONT ELEVATION

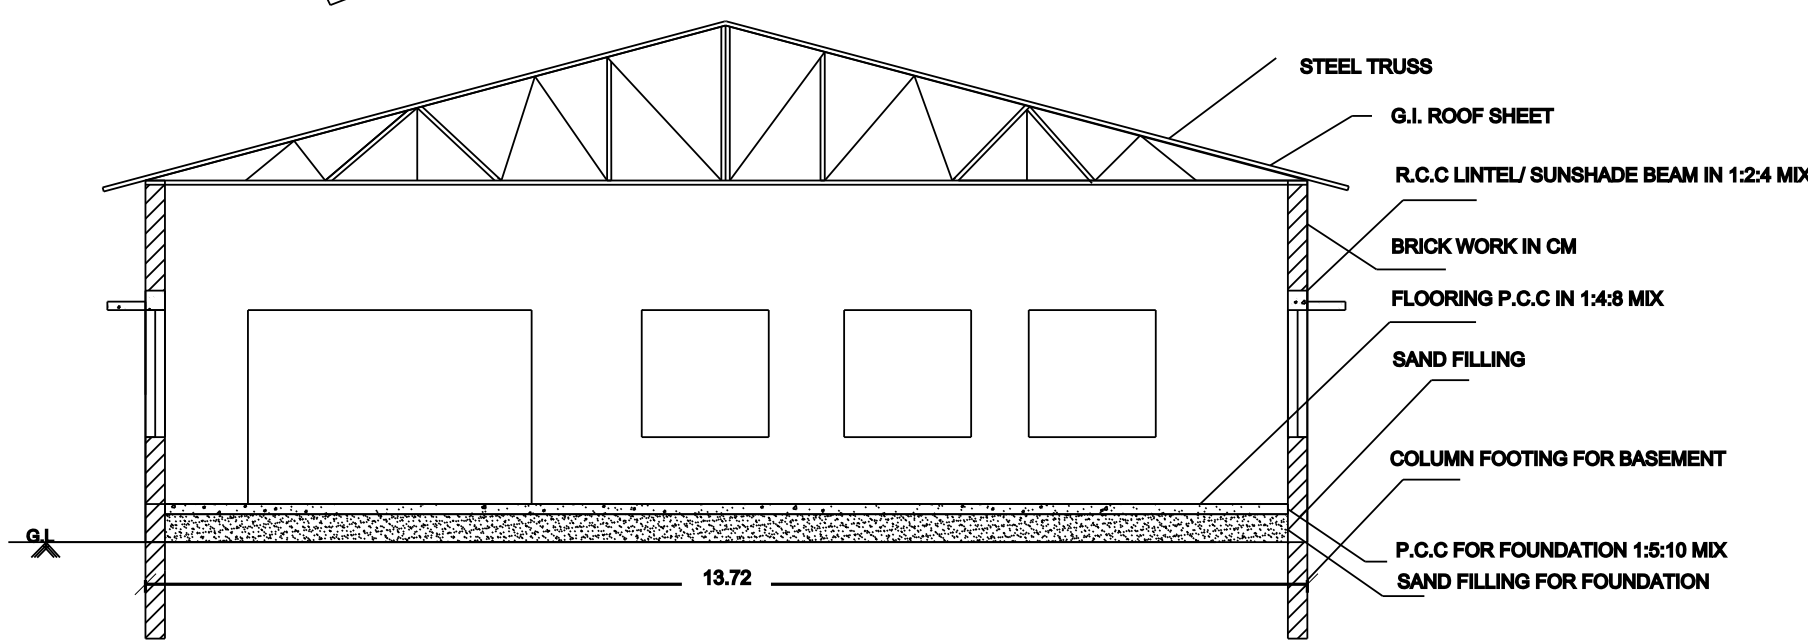


SECTION ON-AA

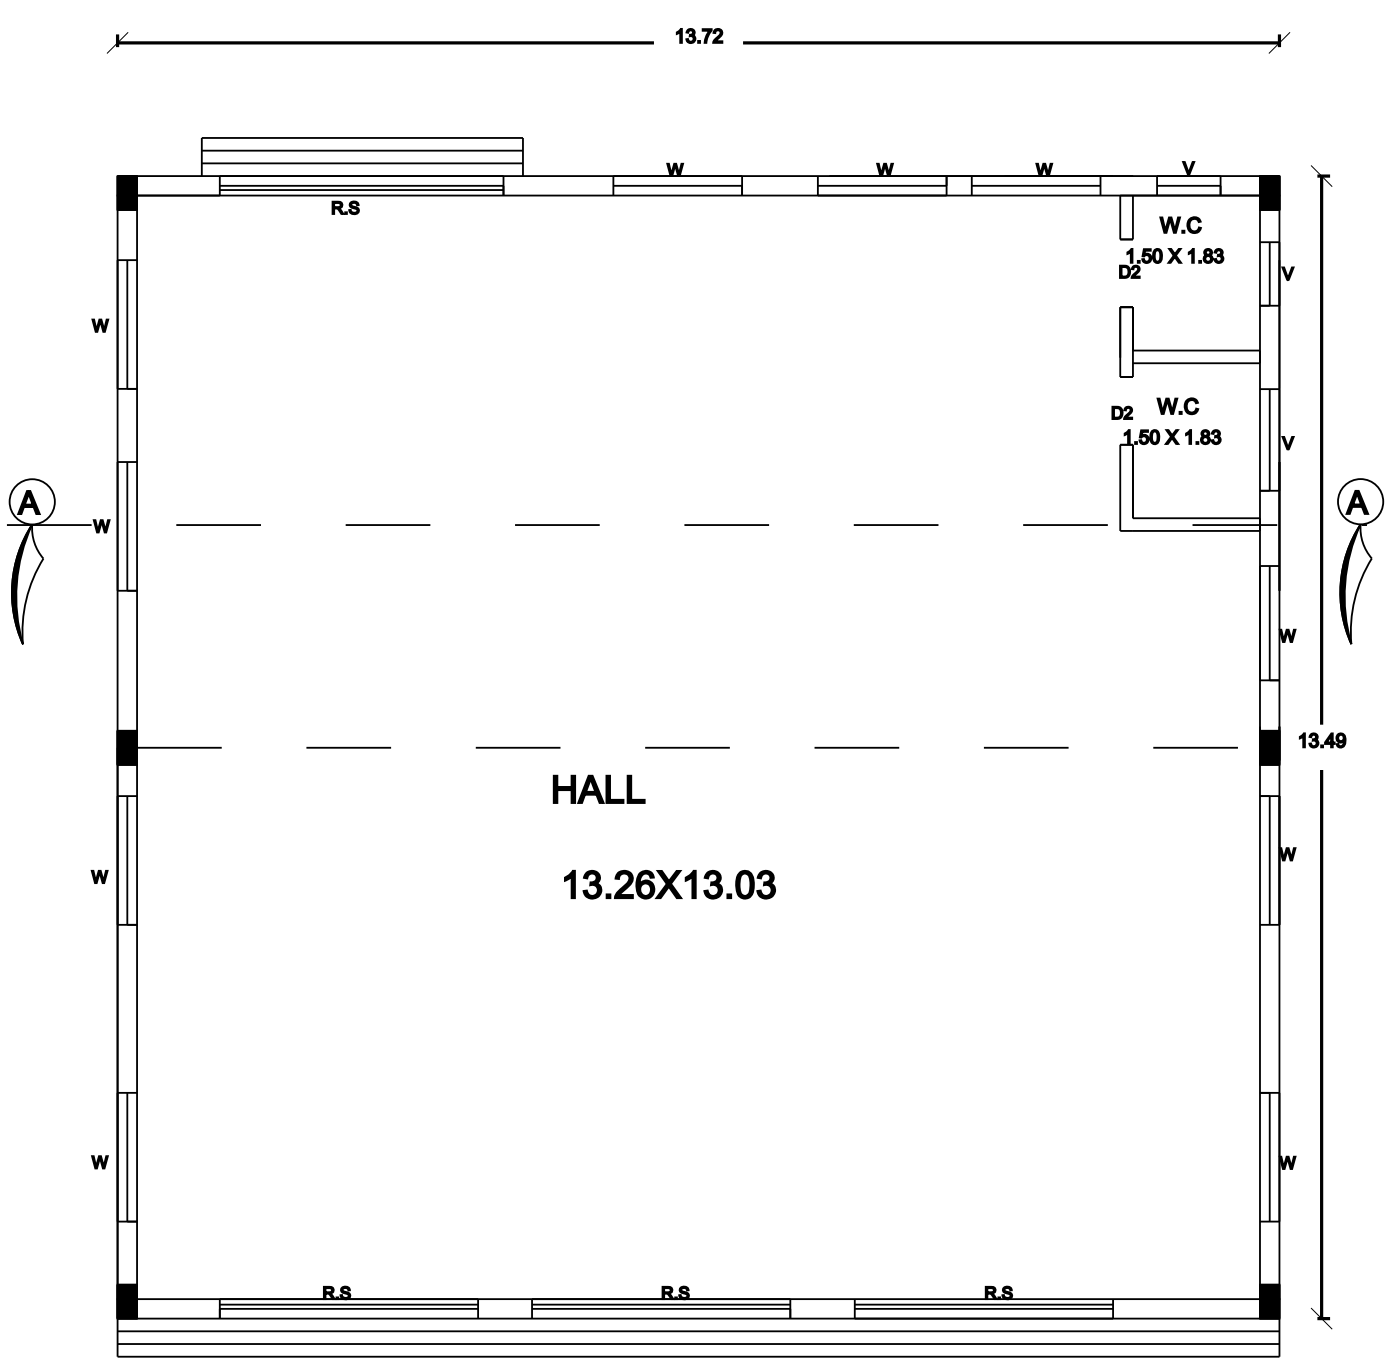


GROUND FLOOR PLAN

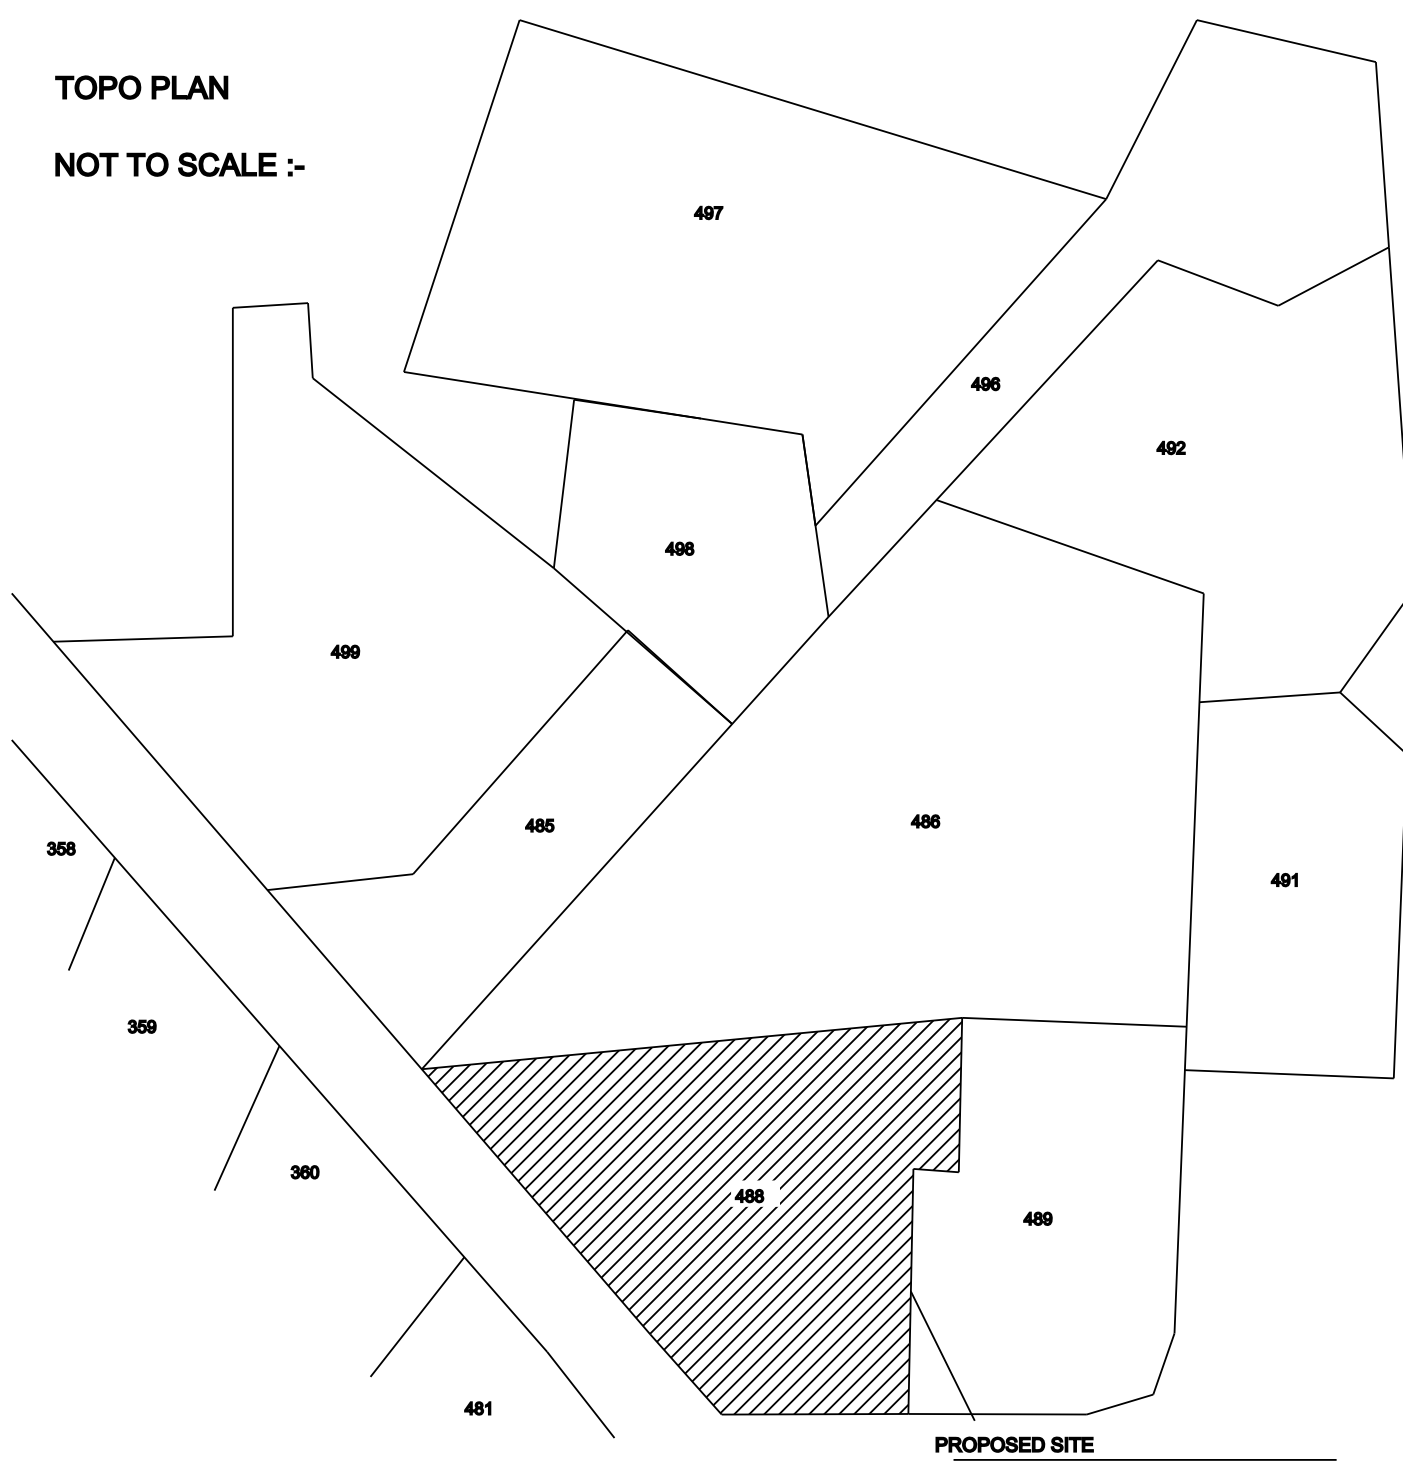


TOPO PLAN
NOT TO SCALE :-

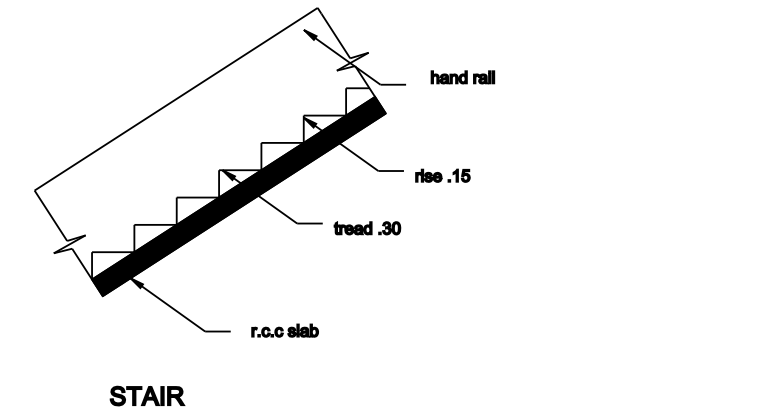

STAIR



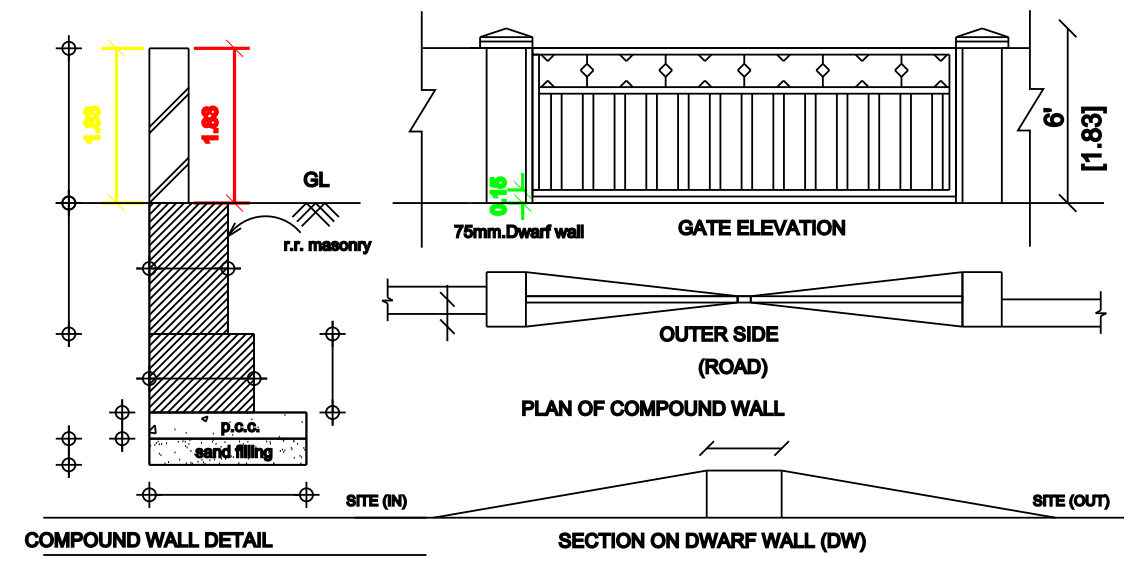


PLAN OF COMPOUND WALL
SECTION ON DWARF WALL (DW)

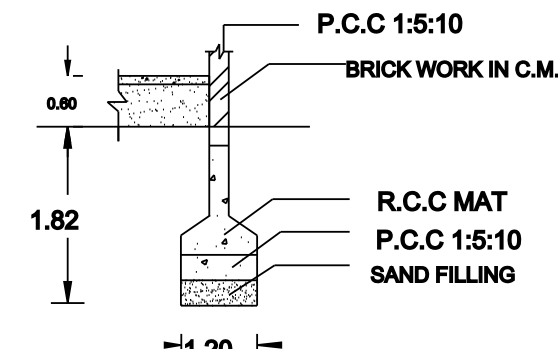

FOUNDATION DETAILS

NAME OF THE OWNER. THIRU.PICHAIPILLAI
S/O. THIRU. MARIYAPPAN.

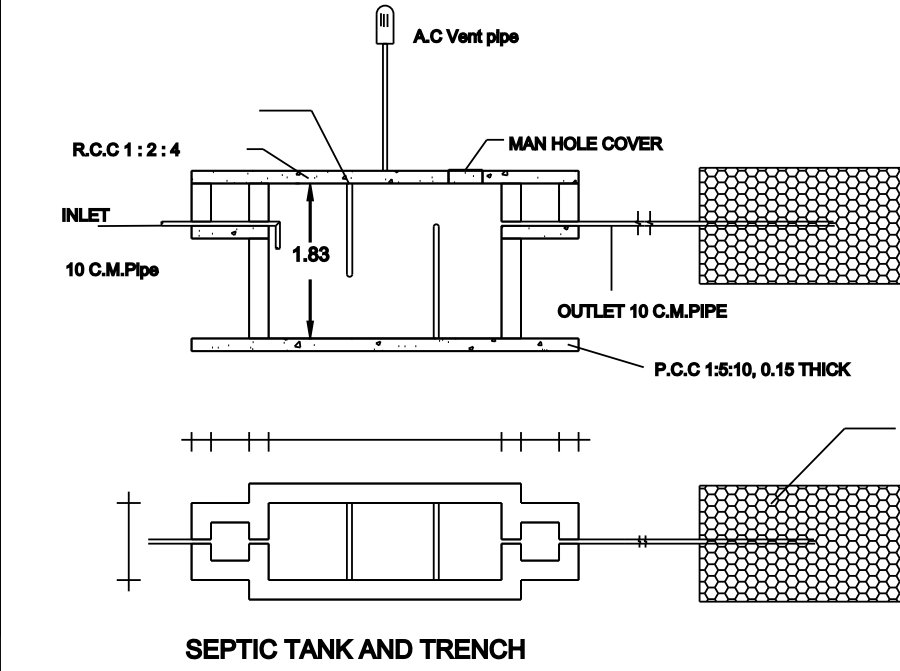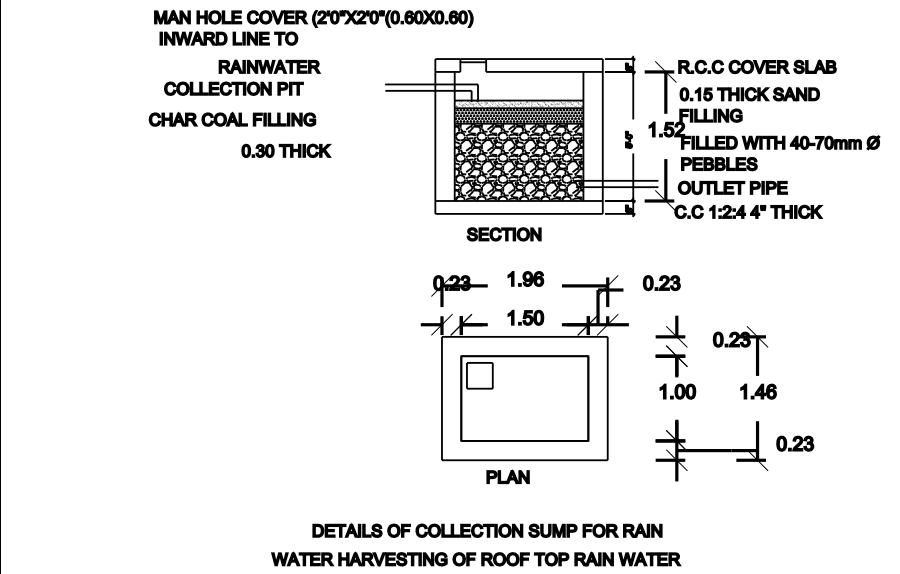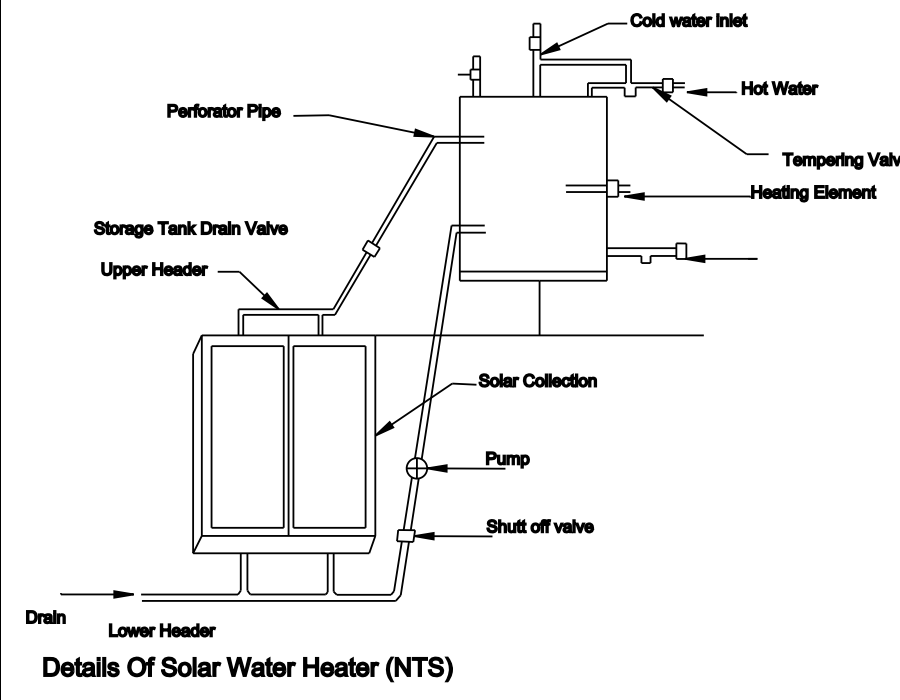

AREA DETAILS :-

1.	GROUND PLINTH AREA	184.98 SQM	1991.25 S.FT
2.	CARPET AREA	172.77 SQM	1868.00 S.FT
3.	TOTAL AREA	1616.54 SQM	17422.40 S.FT
4.	VACANT AREA	1433.56 S.M	15425.10 S.FT

JOINERY DETAILS :-

S.NO	DESCRIPTION	SIZE IN M
1	ROLLING SHUTTER-R.L.S	3.35X 2.74
2	ROLLING SHUTTER-R.S	3.05X 2.74
3	DOOR - D	0.91 X 2.14
4	DOOR - D1	0.80 X 2.14
5	WINDOW - W	1.50 X 1.52
6	VENTILATOR - V	1.00 X 0.75
6	VENTILATOR - V	1.20 X 0.75

OWNER

ENGINEER:-