
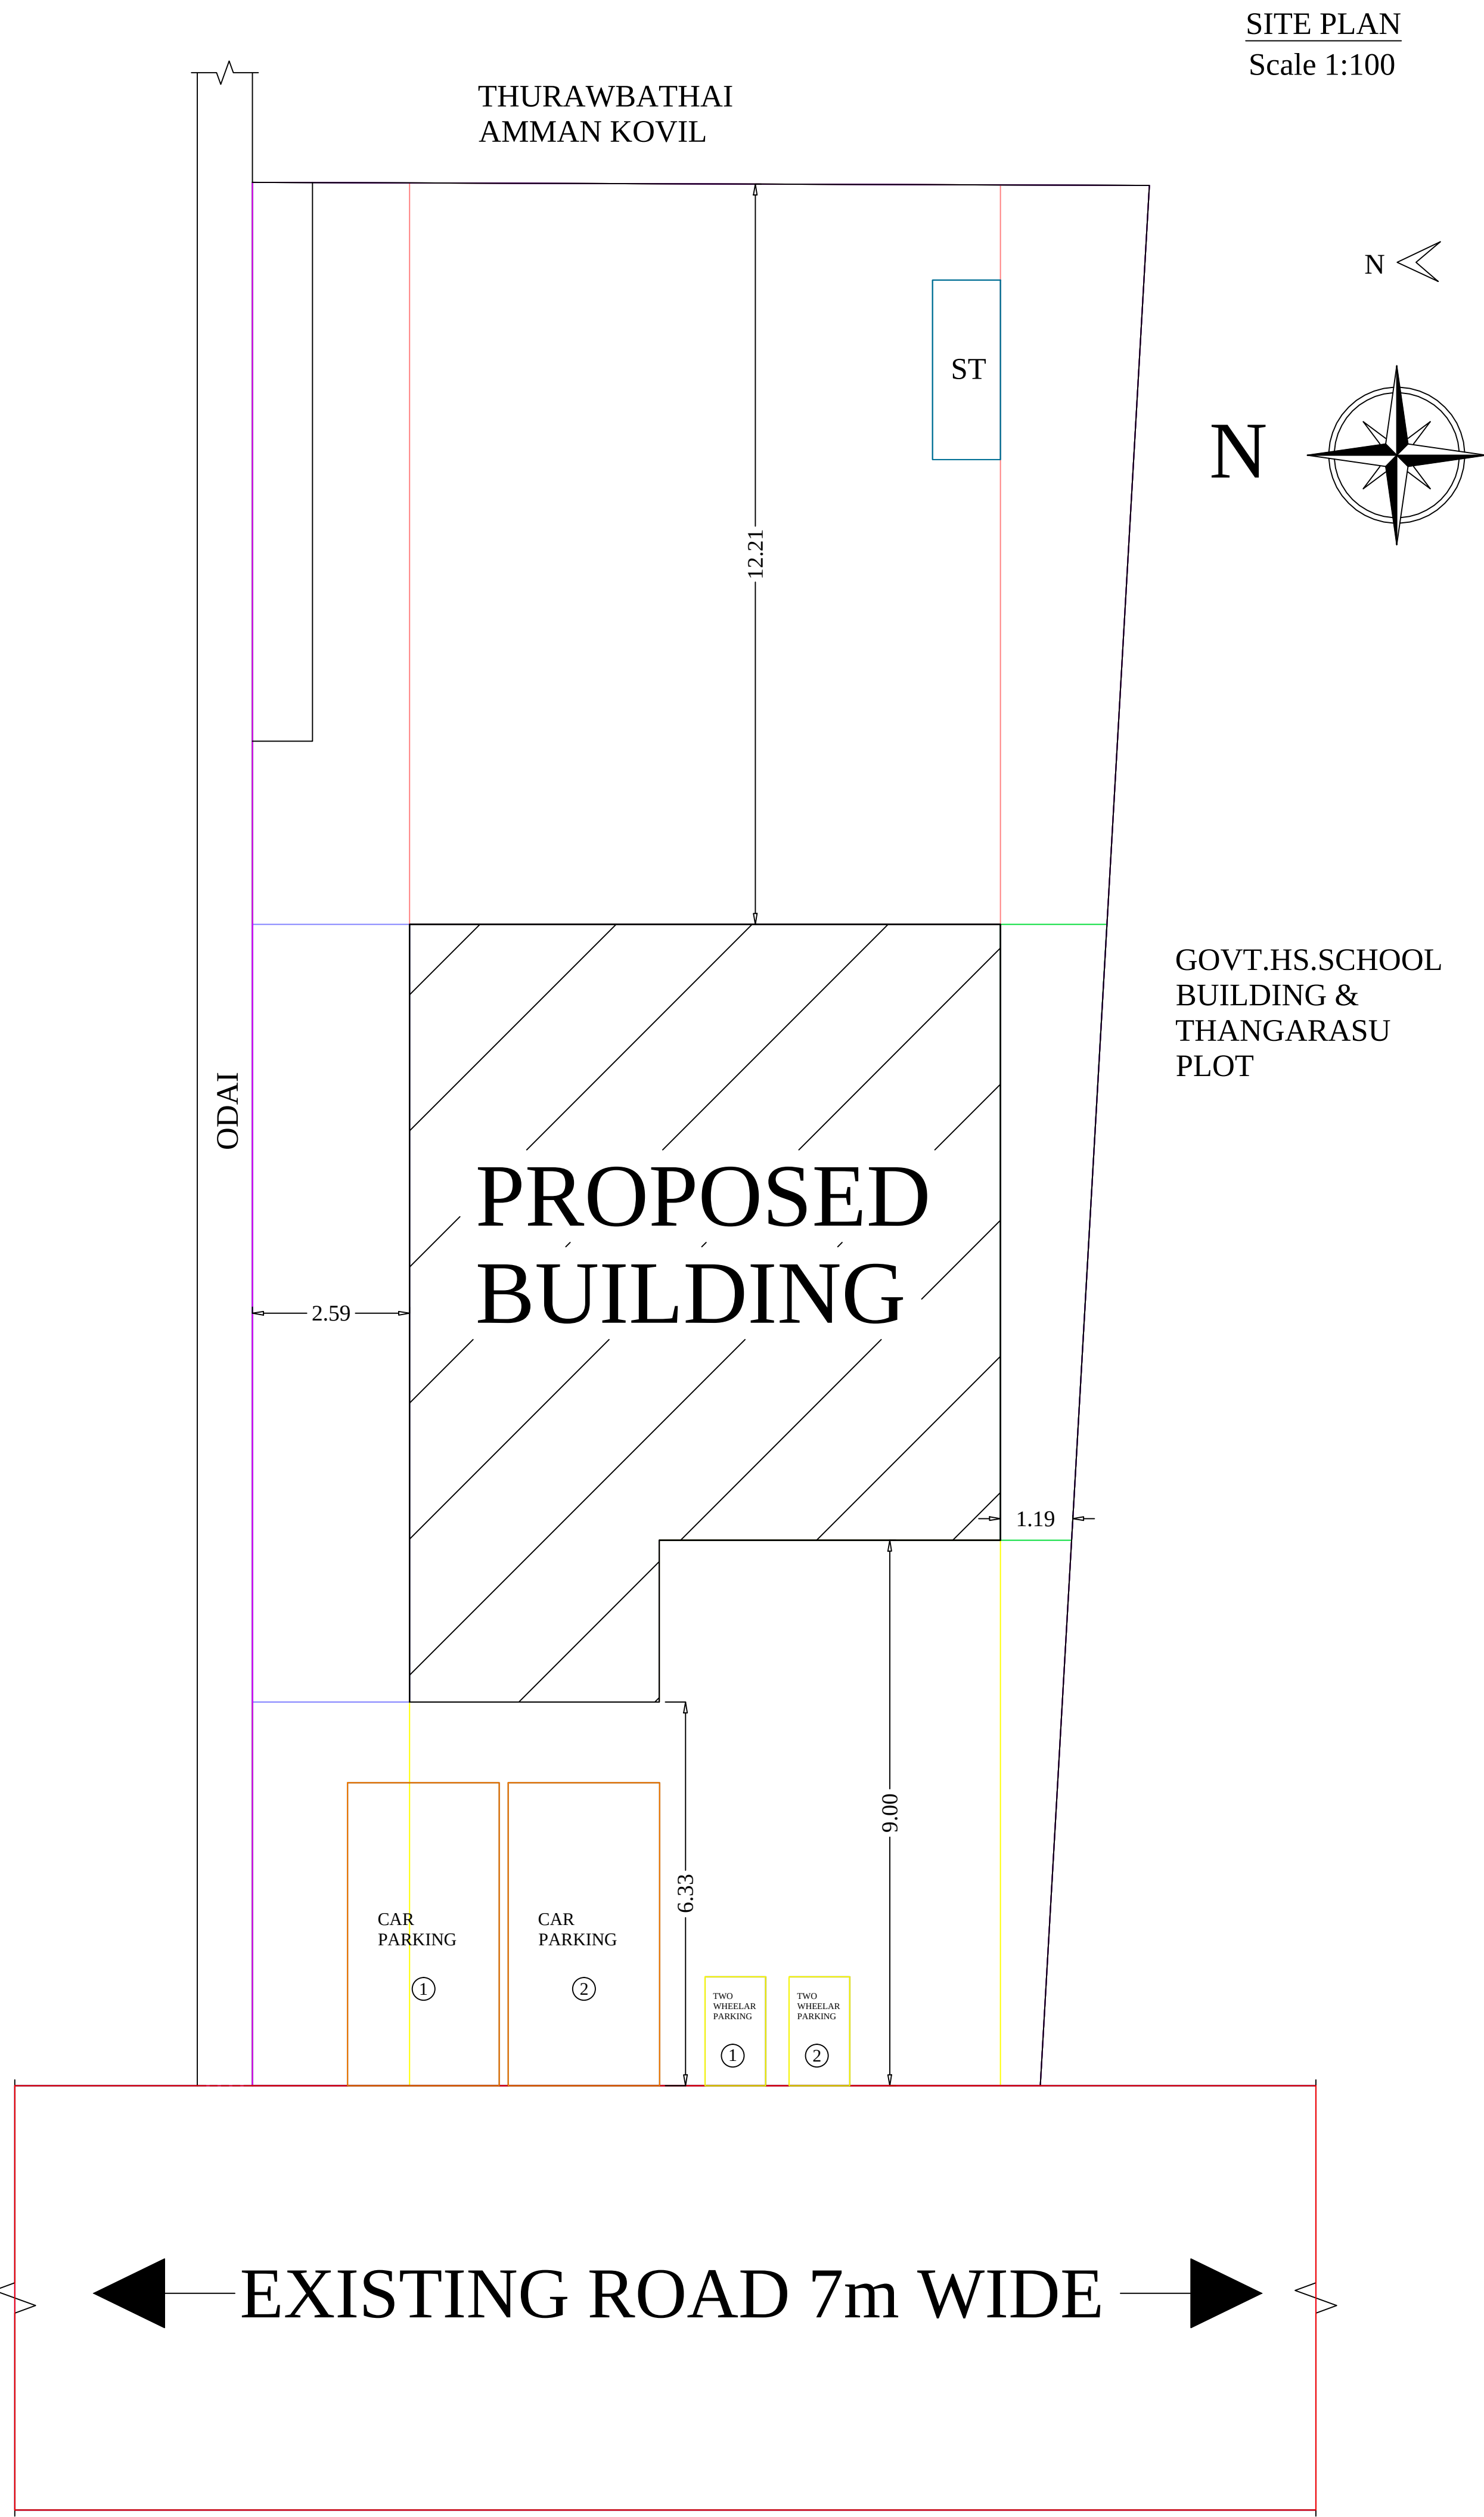


PLAN SHOWING THE PROPOSED CONSTRUCTION OF GROUD & FIRST FLOOR
RCC ROOF RESIDENTIAL BUILDING AT S.F.No:- 430 /3, NAIDU STREET,
VANATHIRAIYANPATTINAM VILLAGE PANCHAYAT,
JAYANKONDAM PANCHAYAT UNION, UDAYARPALAYAM TALUK, ARIYALUR DISTRICT.

OWNER :- THIRUMATHY. VALARMATHI W/O SUBRAMANIAN.

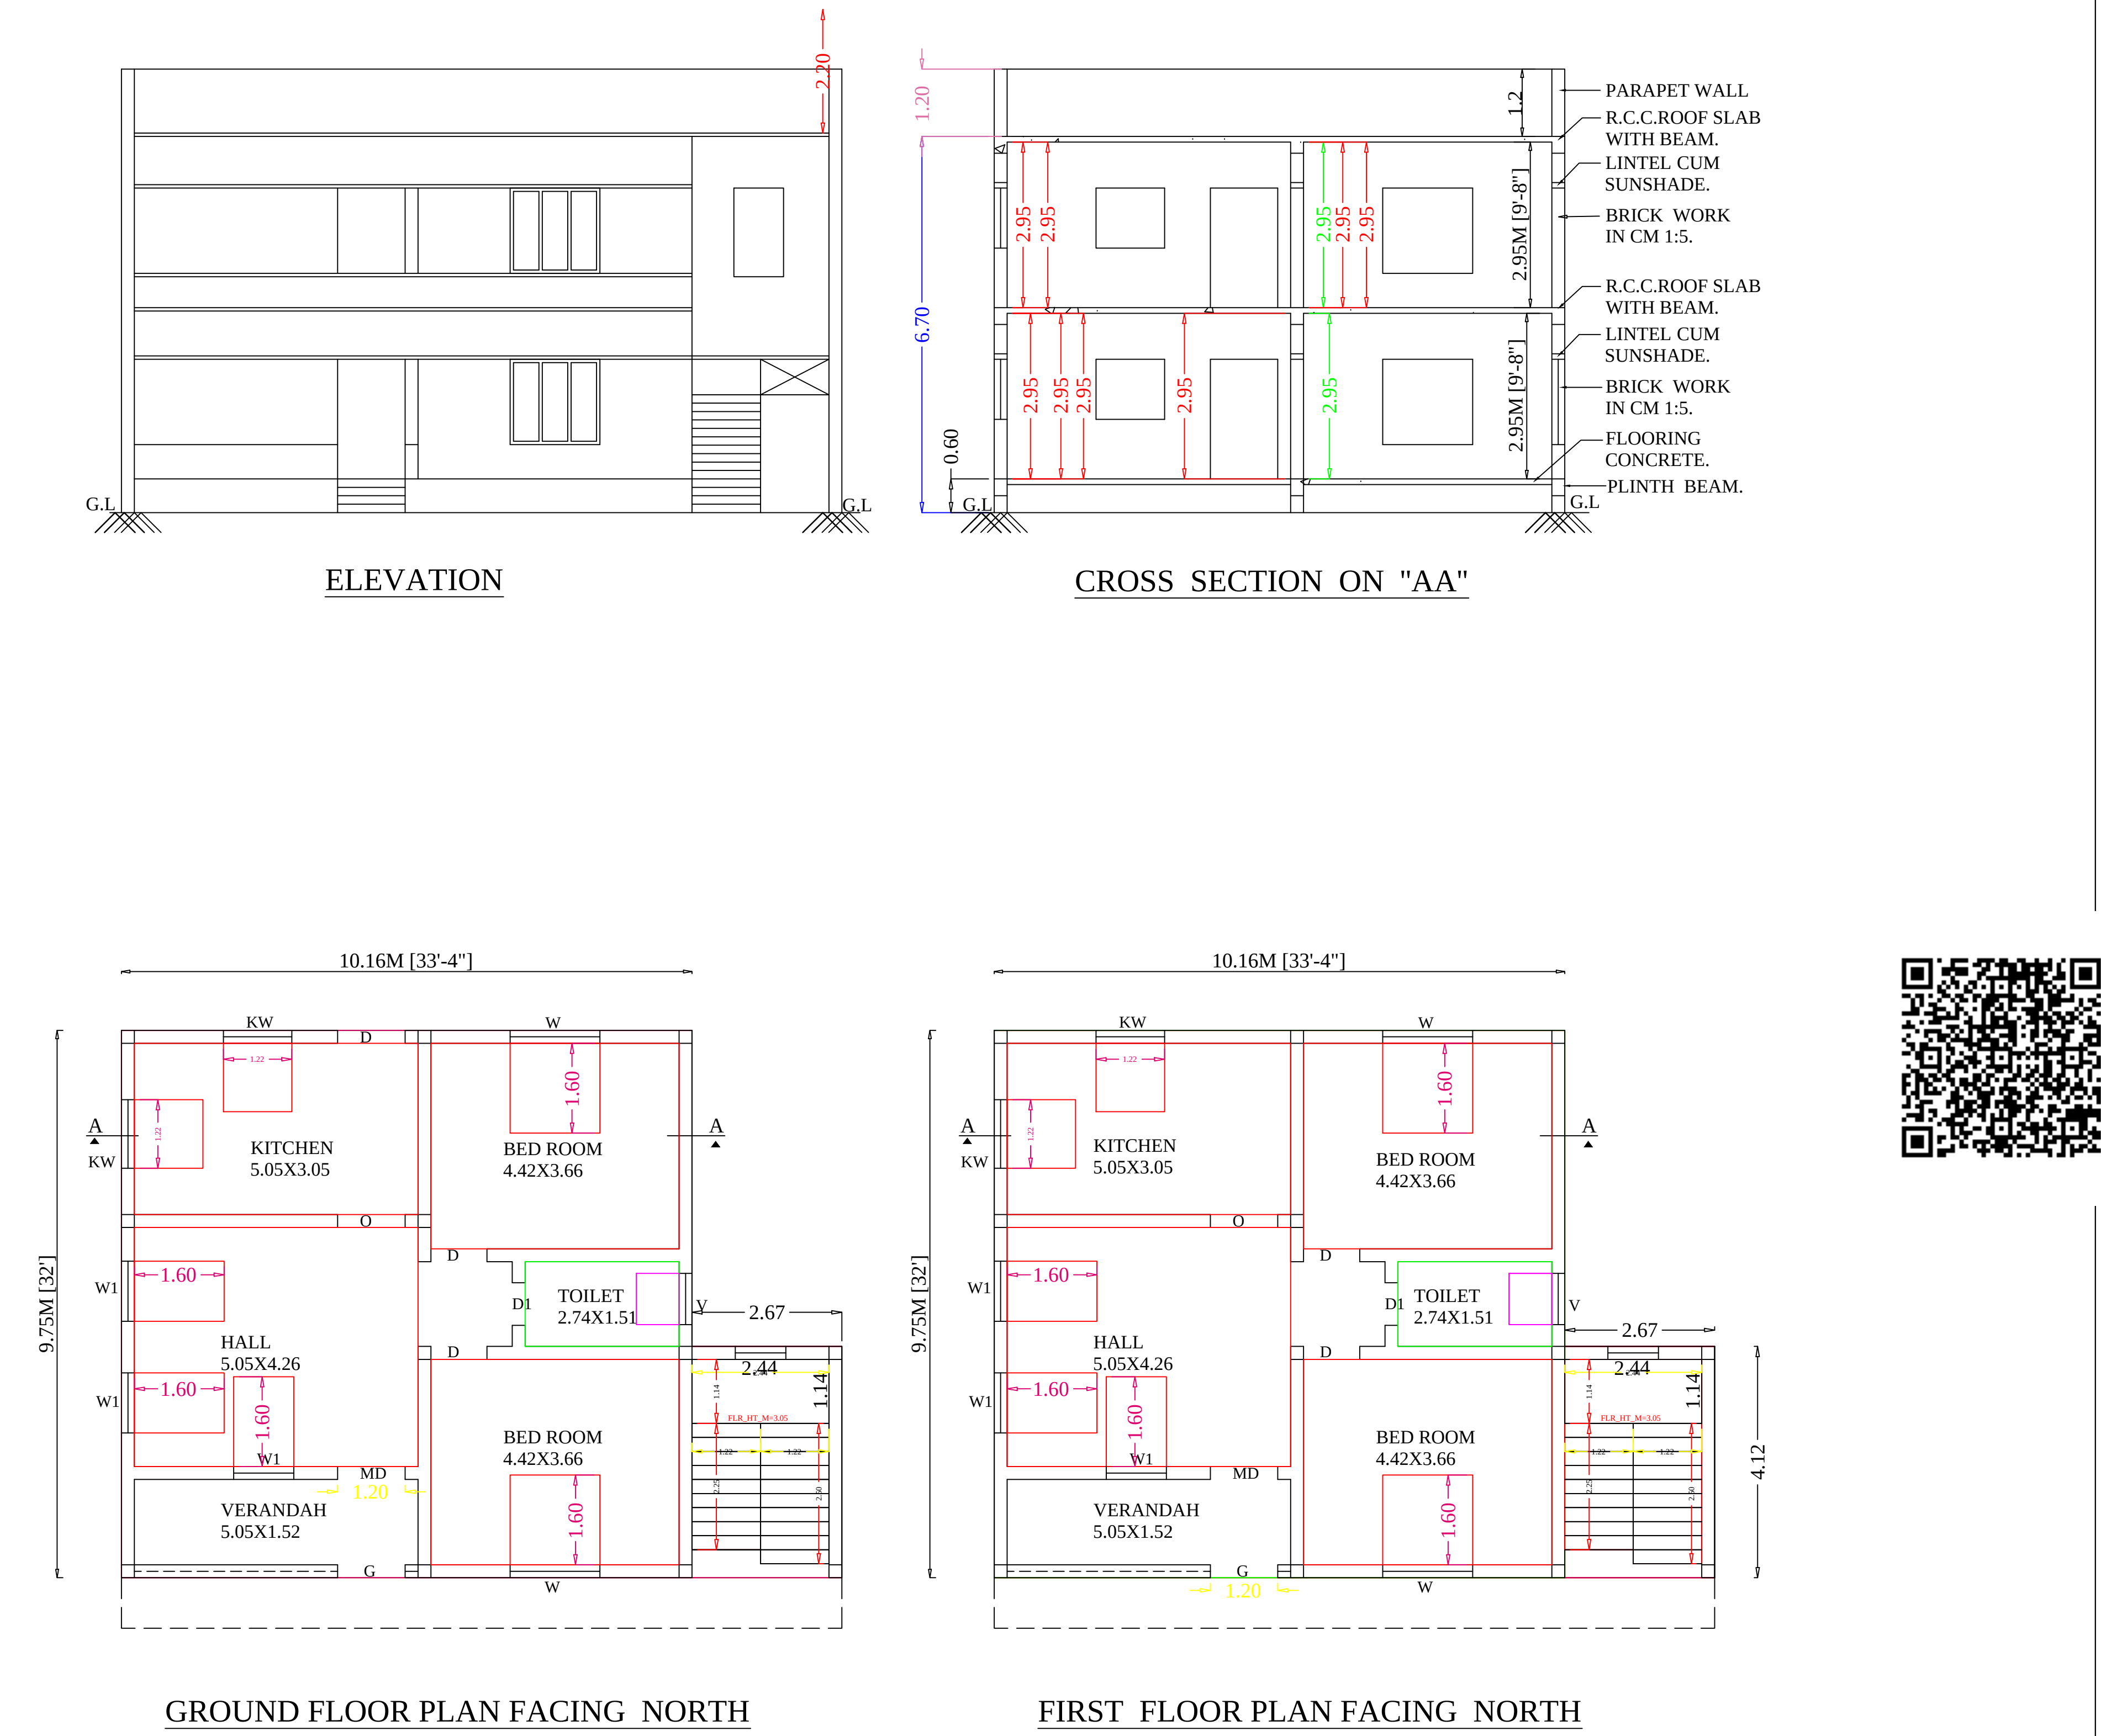

SCHEDULE OF JOINERIES:		
TYPE	REFERENCE	SIZE IN METER
MD	MAIN DOOR	1.22 x 2.13
D	FLUSH DOOR	1.00 x 2.13
D1	FLUSH DOOR	0.76 x 2.13
O	OPEN	1.00 x 2.13
W	WINDOW	1.60 x 1.60
W1	WINDOW	1.07 x 1.60
KW	KITCHEN WINDOW	1.22 x 1.22
V	VENTILATOR	0.91 x 0.76

AREA DETAILS		
DESCRIPTION	SQ.M	
PLOT AREA (as per Document)	441.56	
PLOT AREA (as per Patta)	436.00	
PLOT AREA (as per FMB)	436.13	
SUPER IMPOSED PLOT AREA	436.00	
PROPOSED BUILDING PLINTH AREA		
DESCRIPTION	F.S.I AREA (in SQ.M)	NON F.S.I AREA (in SQ.M)
GROUND FLOOR AREA	110.06	
FIRST FLOOR AREA	110.06	11.00
TOTAL AREA	220.12	11.00
OPEN SPACE AREA	325.94	
PLOT COVERAGE = $\frac{110.06}{436.00}$ X 100 = 25.24 %		
F.S.I = $\frac{220.12}{436.00}$ = 0.50 < 2.0		





PARKING

- 1.TWO WHEELER PARKING 2 NOS PROVIDED.
- 2.CAR PARKING 2 NOS PROVIDED.

OWNER:-

ச.வெங்கடேஷ்

ENGINEER:-

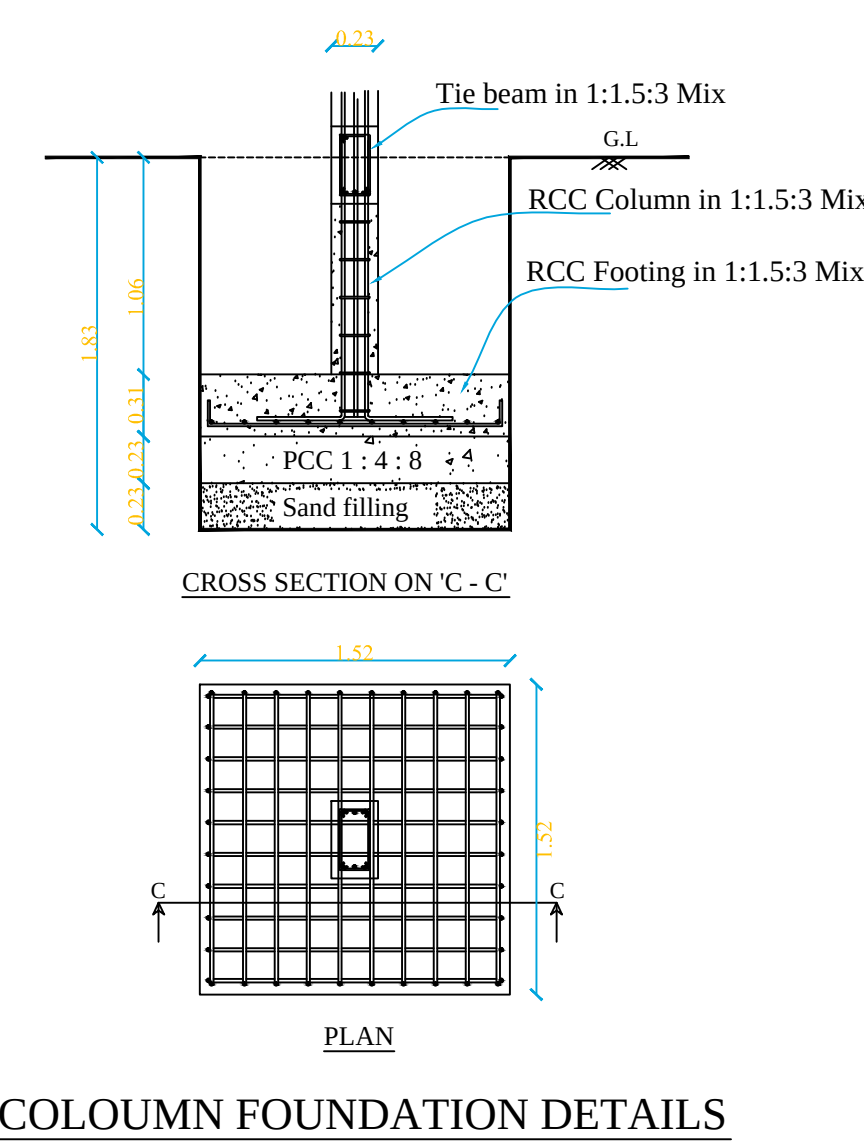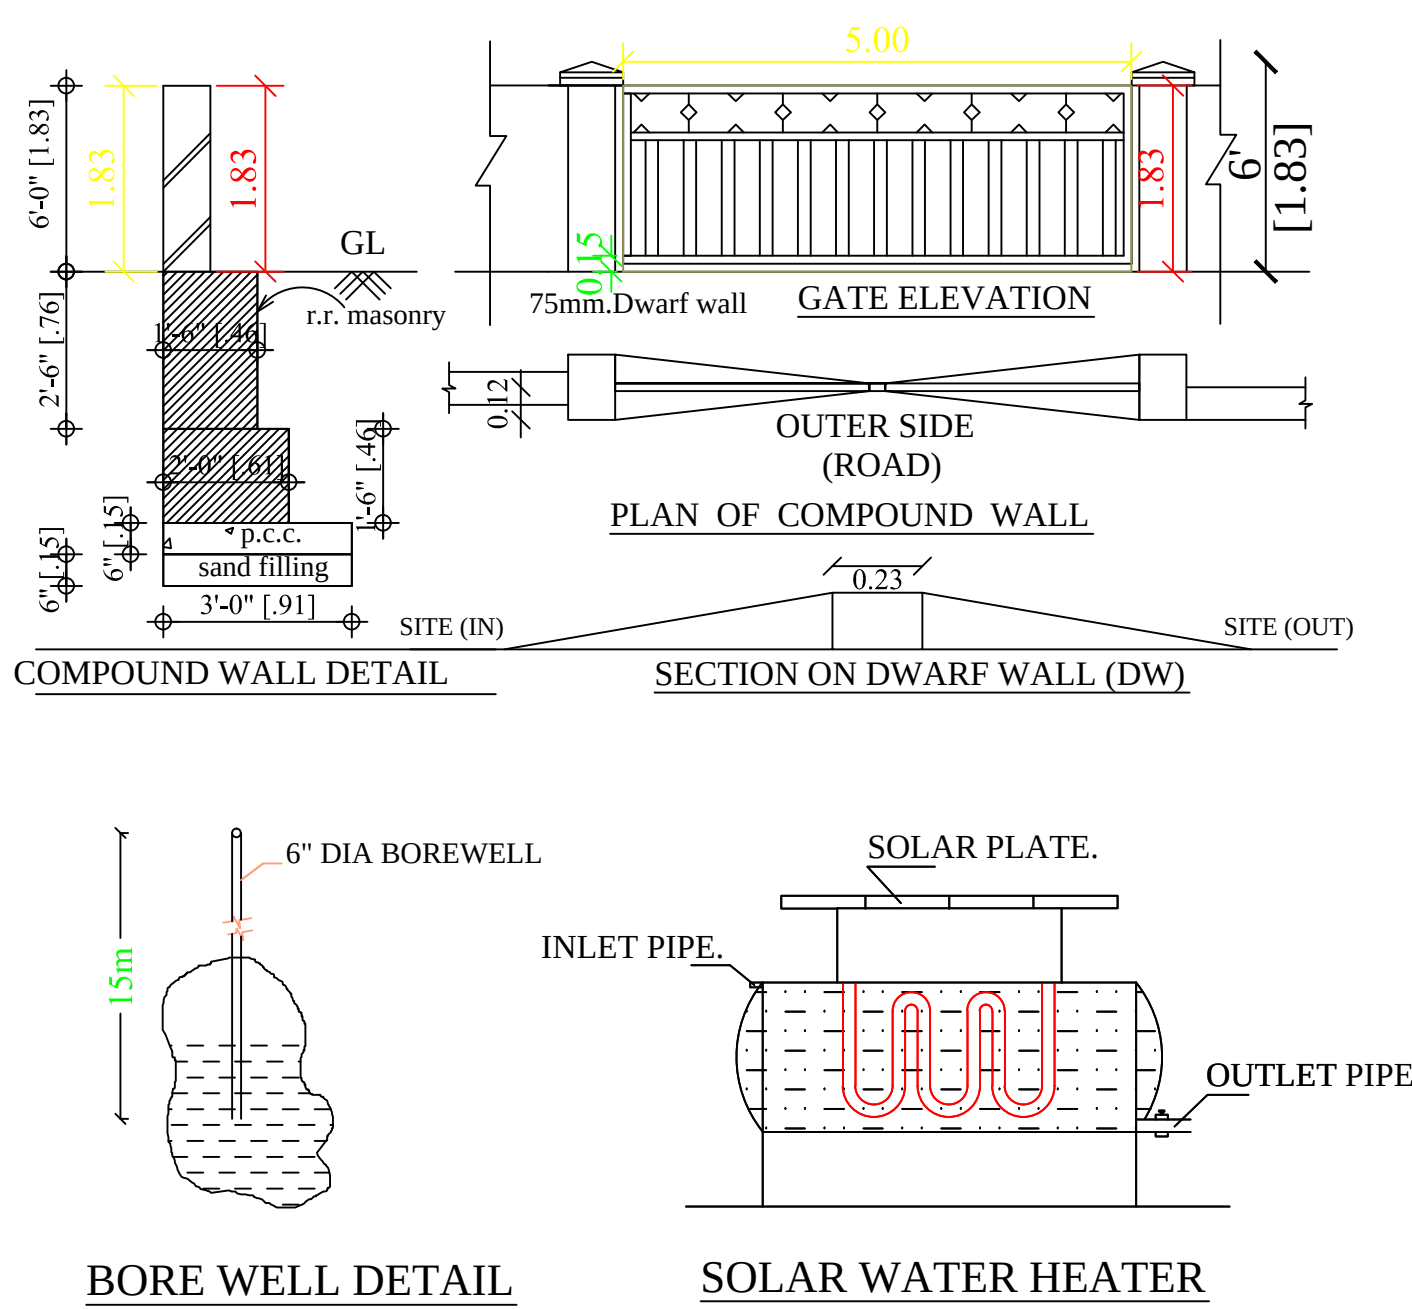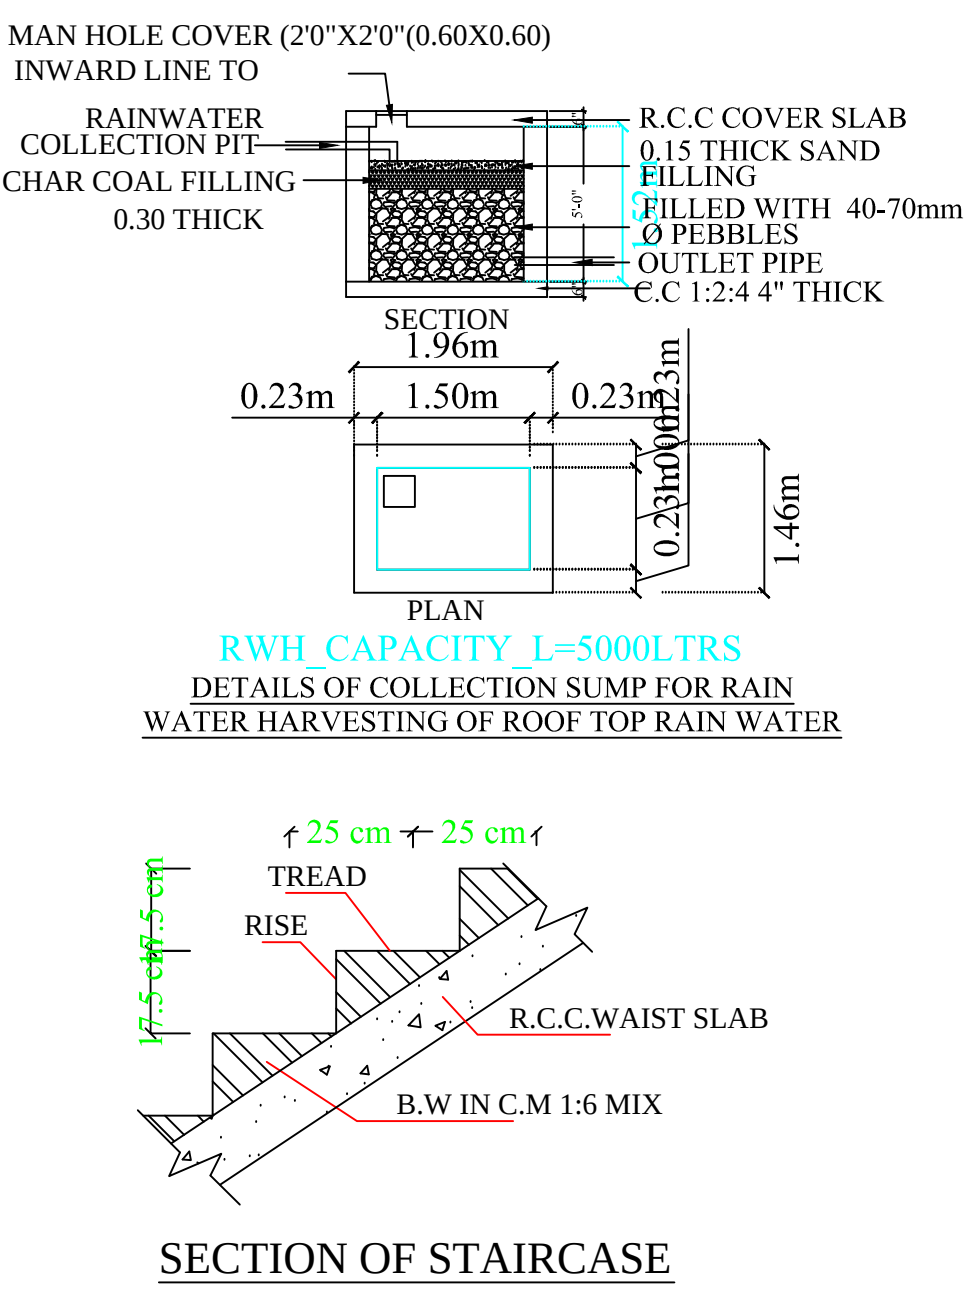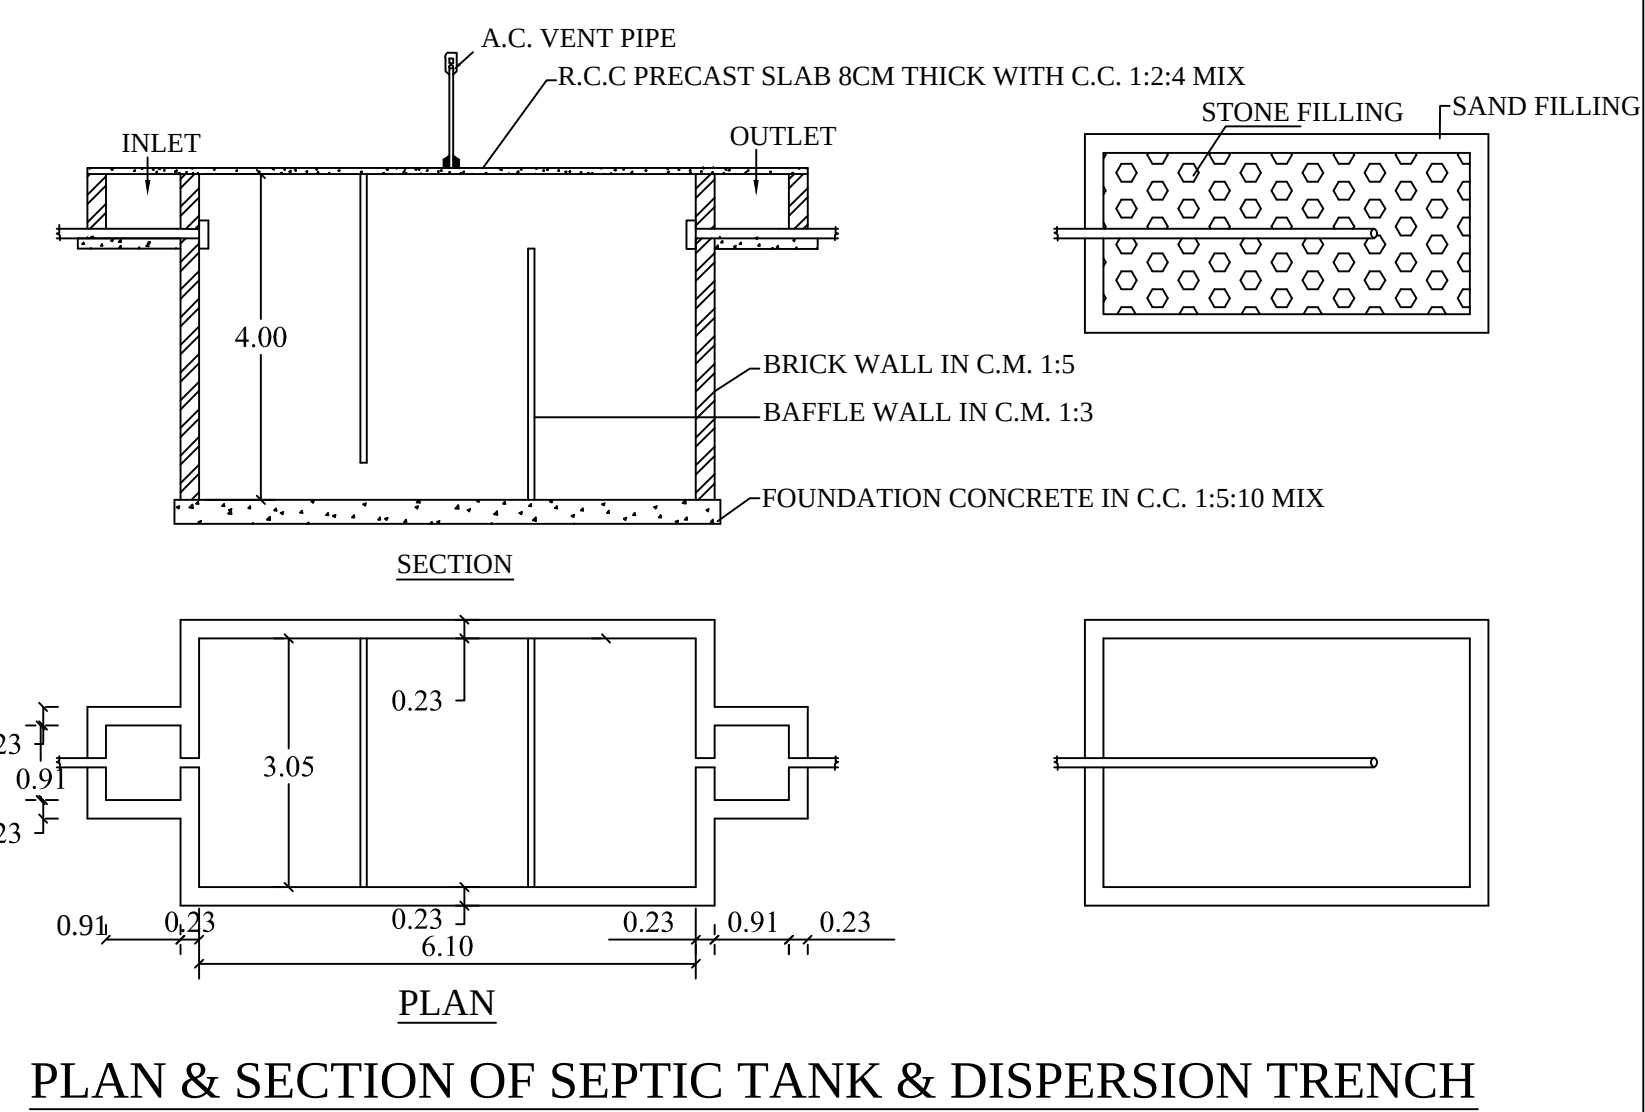

Er. J. K. KARTHIKEYAN, D.C.E., P. Engg.
Licensed surveyor, Consulting Engineer.
64-D, Devangar Middle Street,
Jayankondam - 621 802