
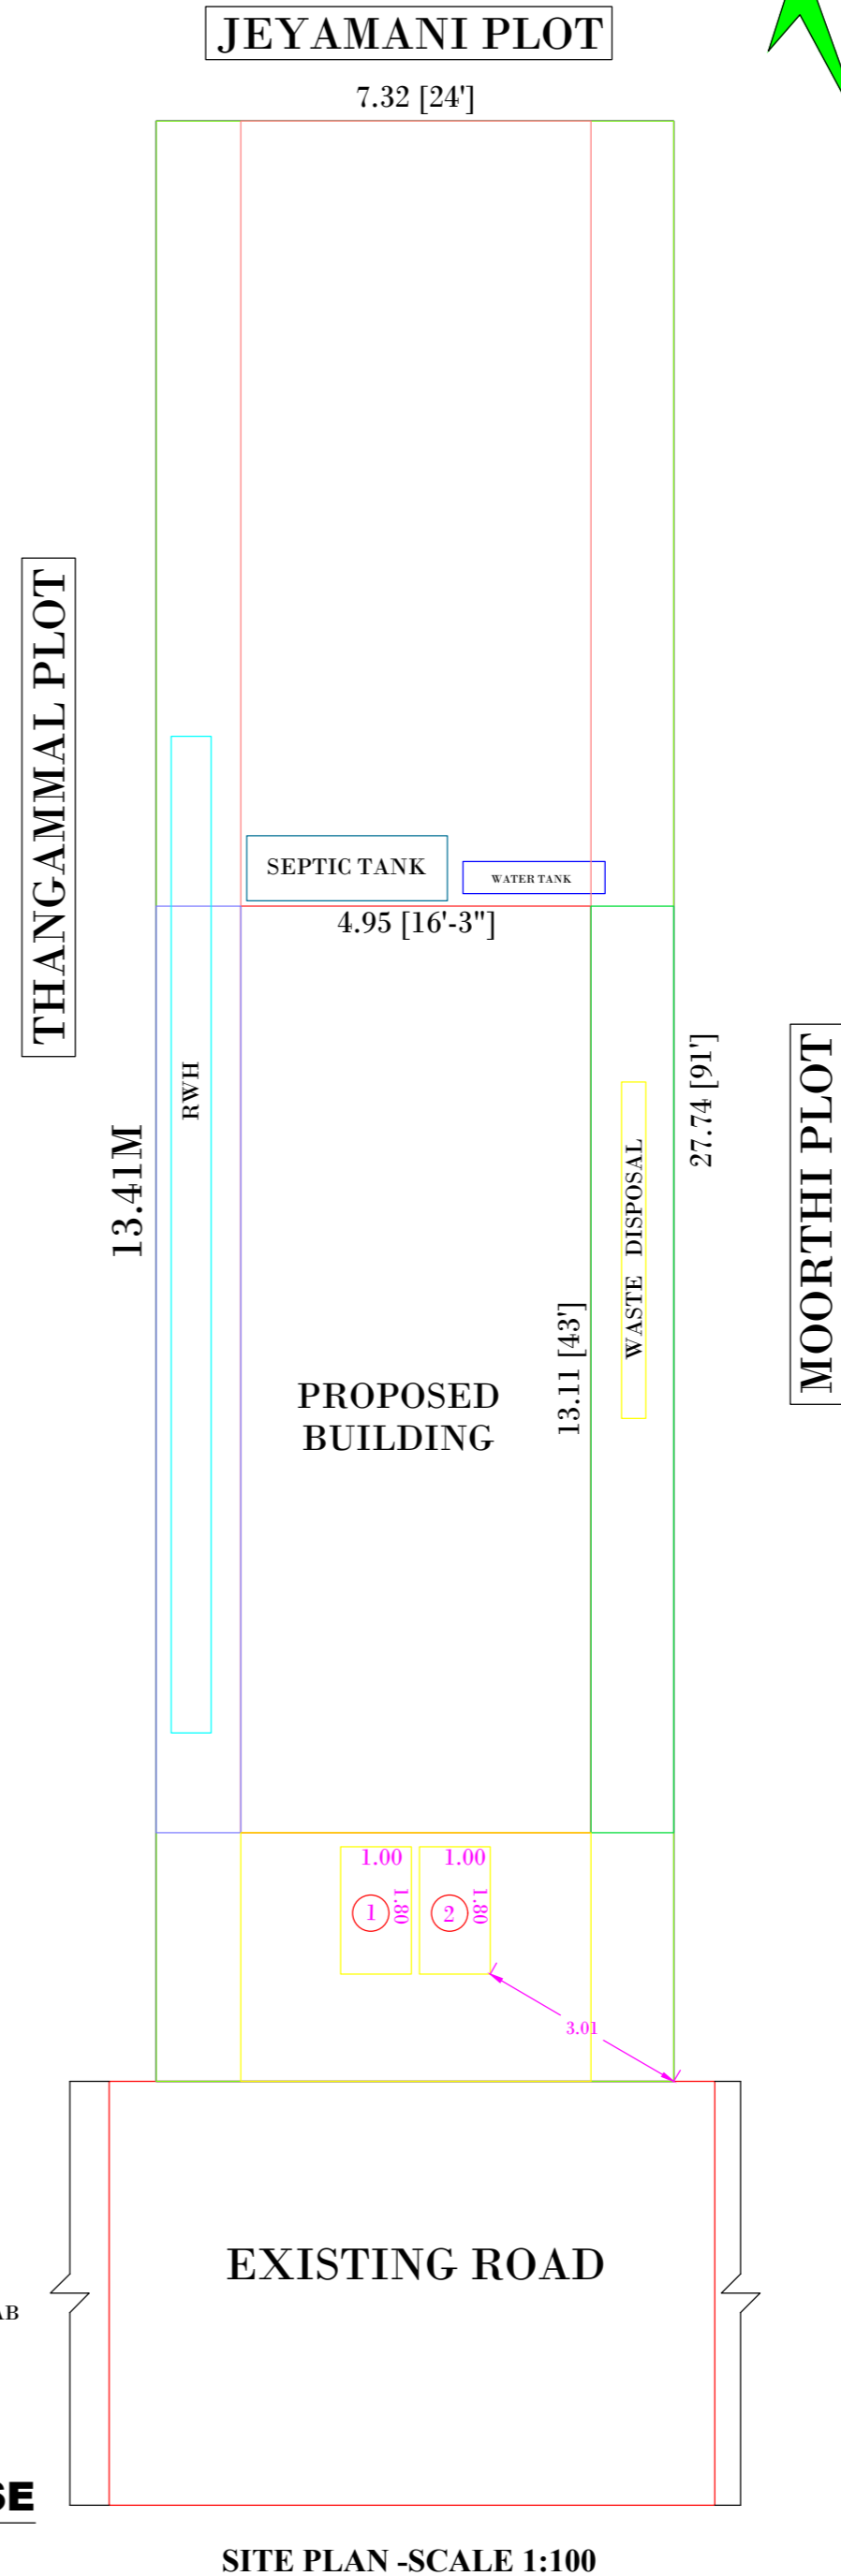
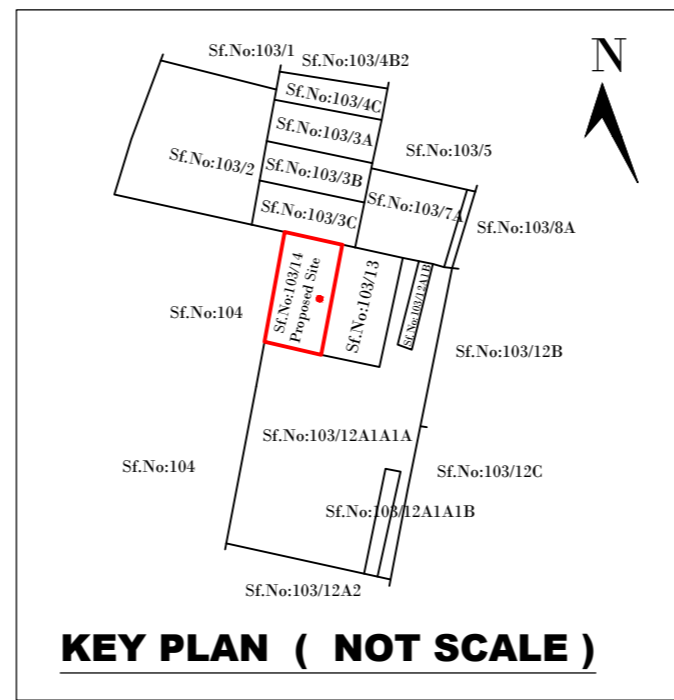
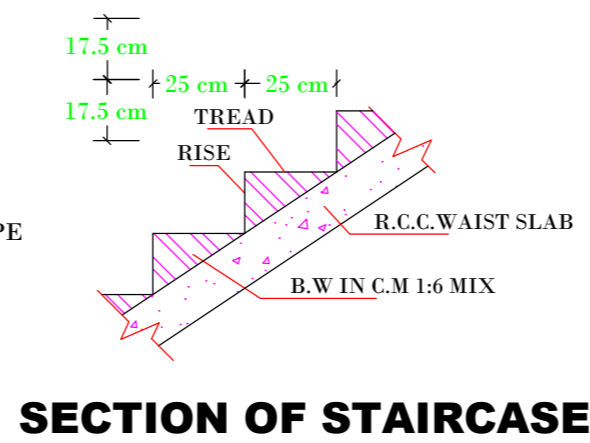
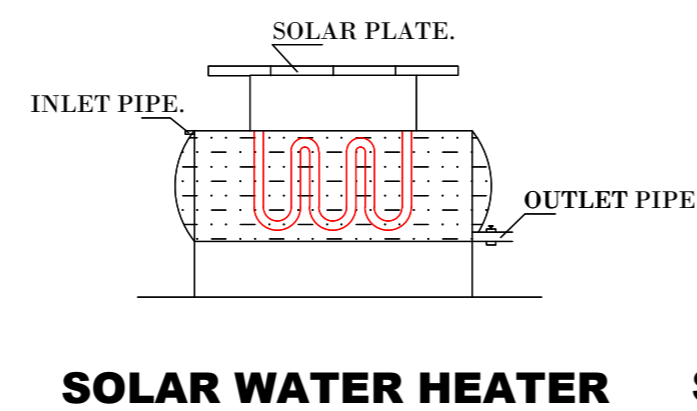
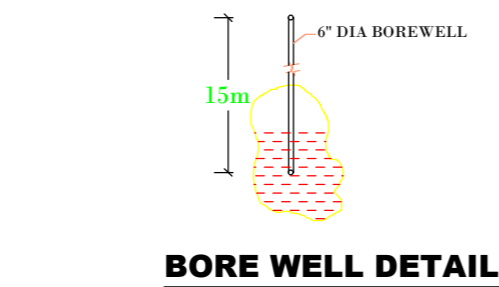
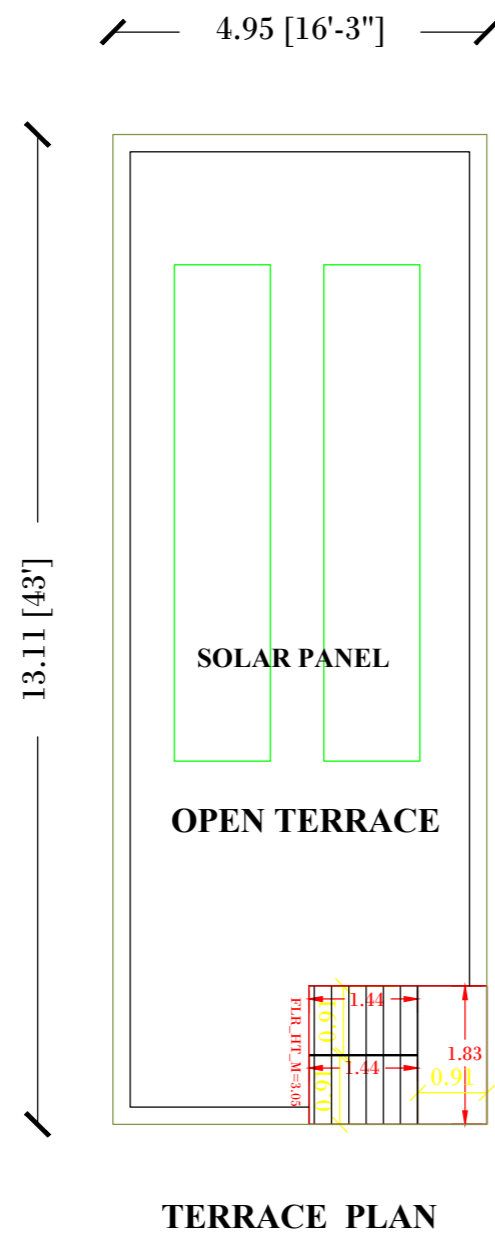
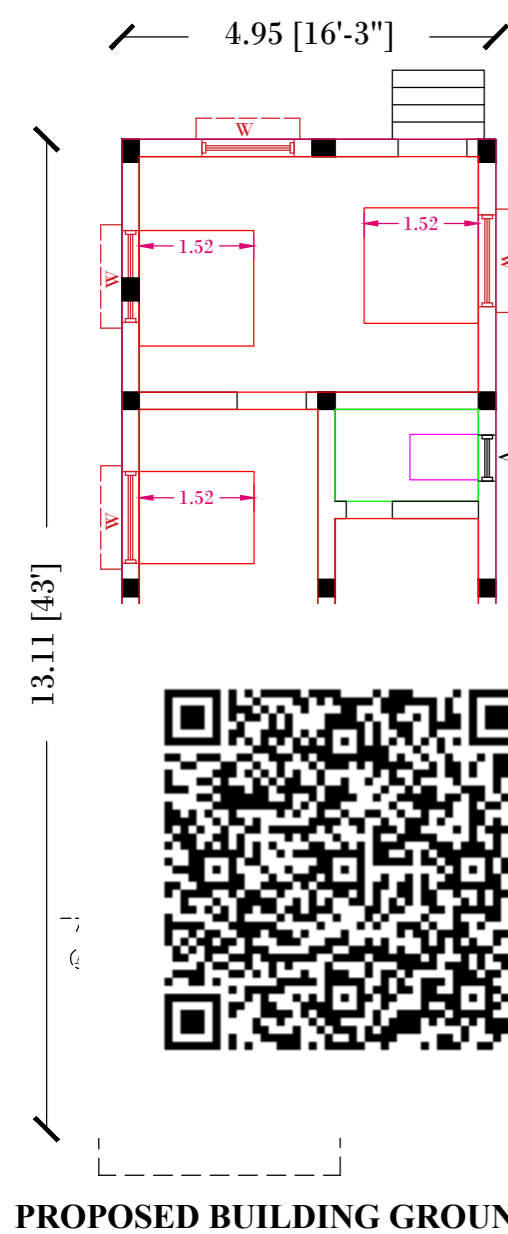
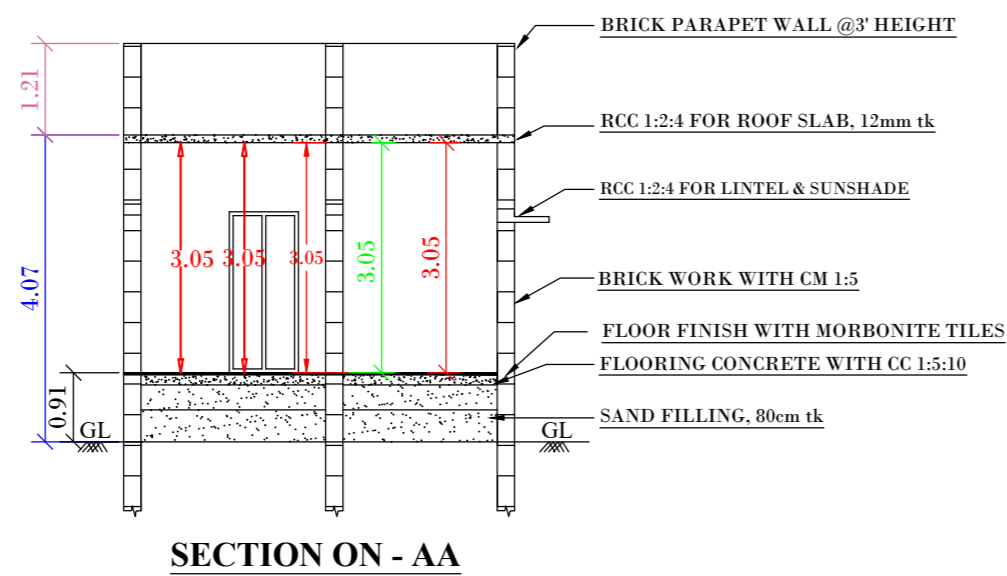
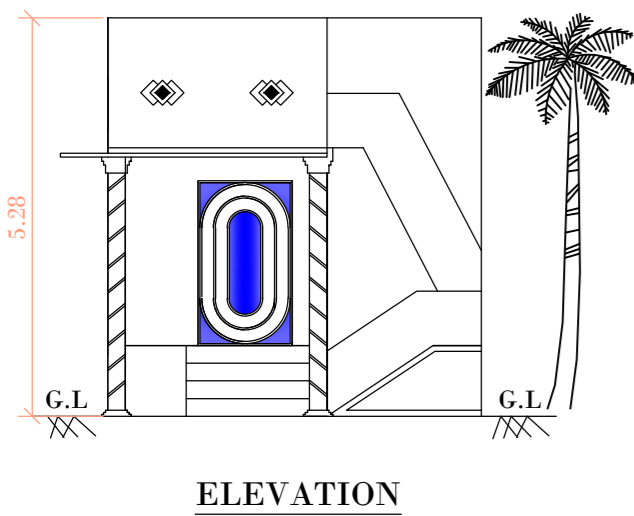
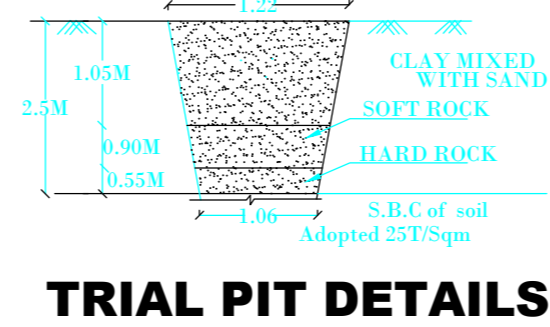
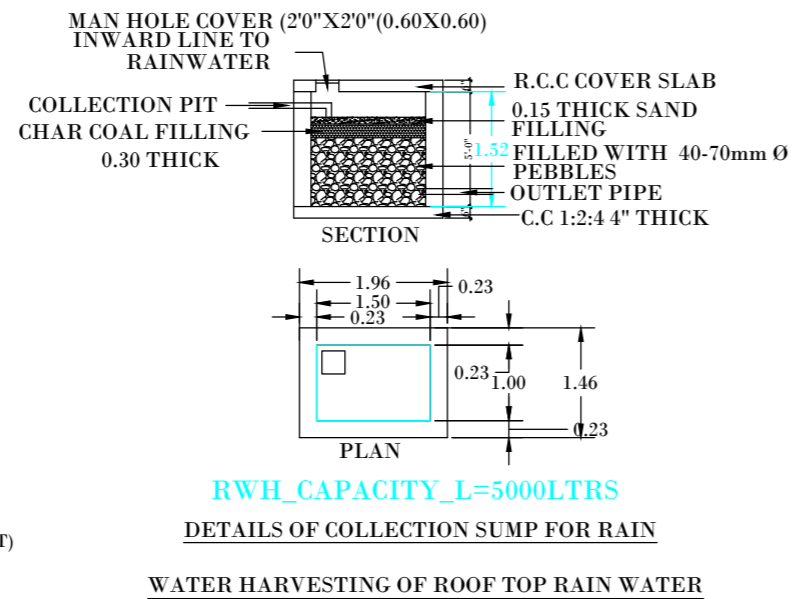


PLAN SHOWING THE PROPOSED CONSTRUCTION OF GROUND FLOOR R.C.C. ROOF

RESIDENTIAL BUILDING IN S.F.NO : 103/14 PART, AT ELANDAKUDAM VILLAGE ,

ARIYALUR TALUK & DISTRICT.

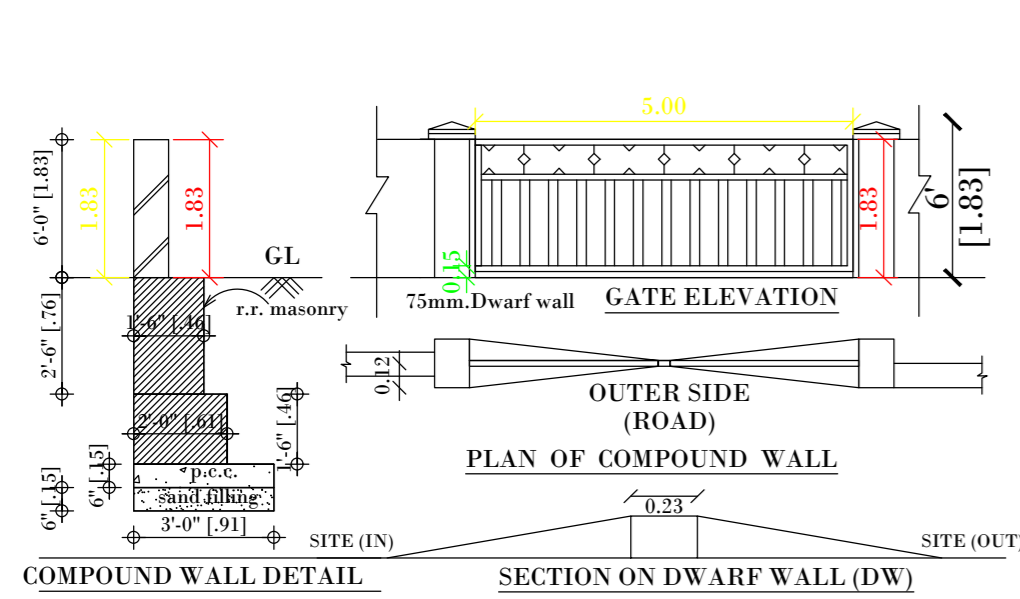

APPROVING AUTHORITY:-

SCHEDULE OF JOINERIES:

TYPE	REFERENCE	SIZE IN METER
MD	MAIN DOOR	1.06 x 2.13
D	FLUSH DOOR	1.00 x 2.13
D1	FLUSH DOOR	0.76 x 2.13
D2	FLUSH DOOR	1.00 x 1.98
O	OPEN	1.00 x 2.13
W1	WINDOW	1.53 x 1.52
W2	WINDOW	1.22 x 1.52
W3	WINDOW	0.91 x 1.52
KW	KITCHEN WINDOW	1.53 x 1.22
V	VENTILATOR	0.91 x 0.76
J	JALLY	0.91 x 1.83

AREA DETAILS

DESCRIPTION	SQ.M
PLOT AREA (AS PPER DOCUMENT)	202.90
PLOT AREA (AS PER FMB)	203.06
SUPER IMPOSED PLOT AREA	203.06

DESCRIPTION	AREA (IN SQ.M)	AREA (IN SQ.FT)
PROPOSED BUILDING PLINTH AREA		
GROUND FLOOR AREA	64.91	699.00
TOTAL AREA	64.91	699.91
OPEN SPACE AREA	137.99	1485.32

PLOT COVERAGE	=	$\frac{64.91}{202.90} \times 100$	=	31.99 %
F.S.I	=	$\frac{64.91}{202.90}$	=	0.31 ext...

PARKING

- TWO WHEELER PARKING SPACE 2 NOS PROVIDED.

NOTES:

- FIRE EXTINGUISHER
- ALL DIMENSION ARE IN METER
- SCALE - 1:100
- WASTE WATER UTILISED FOR GARDEN PURPOSE.
- SOLAR WATER HEATER PROVIDED IN TERRACE FLOOR.

APPLICANT :-

Pasker S/o Sivaguru

P. Sivaguru

ENGINEER :-

A. Ashok
Er. A. ASHOK, DCE.,
 DTCP REGISTERED ENGINEER
 RE/PBLR/OCT2019/086
 AS CONSTRUCTIONS
 NEW MUNICIPALITY OFFICE(OPP)
 ARIYALUR . Cell: 9360172160