



PLAN SHOWING THE PROPOSED GROUND FLOOR R.C.C ROOF RESIDENTIAL BUILDING IN NATHAM S.F.NO. 150/29, MARUDUR VILLAGE & PANCHAYAT, ANDIMADAM PANCHAYAT UNION, ANDIMADAM (TK), ARIYALUR (DT).


Owner :- Mr.ARAVINDH, S/O. RAMANATHAN.

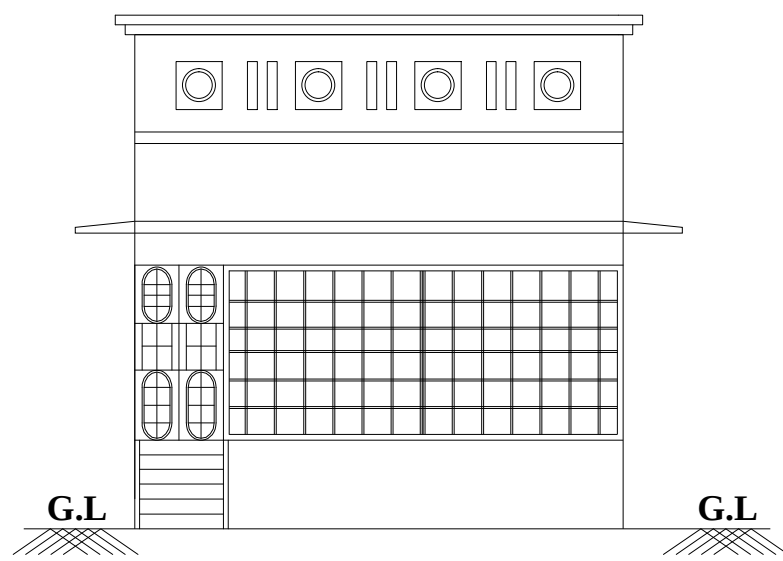


FRONT ELEVATION

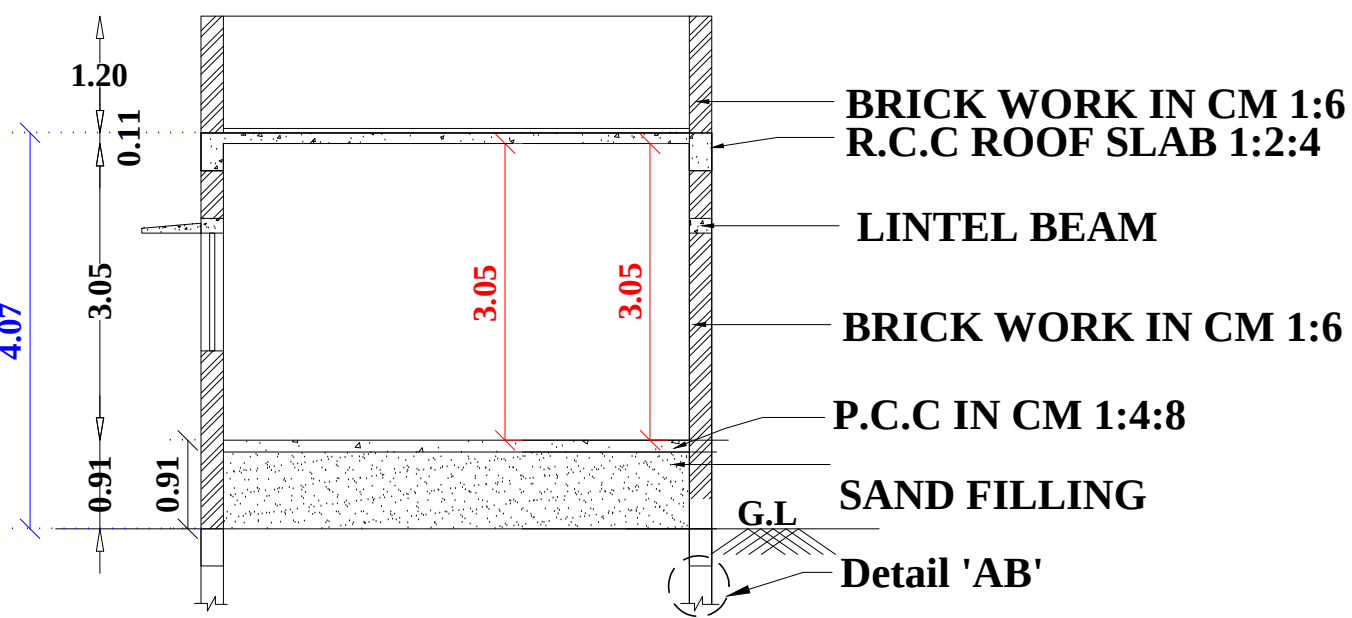


SECTION 'AA'

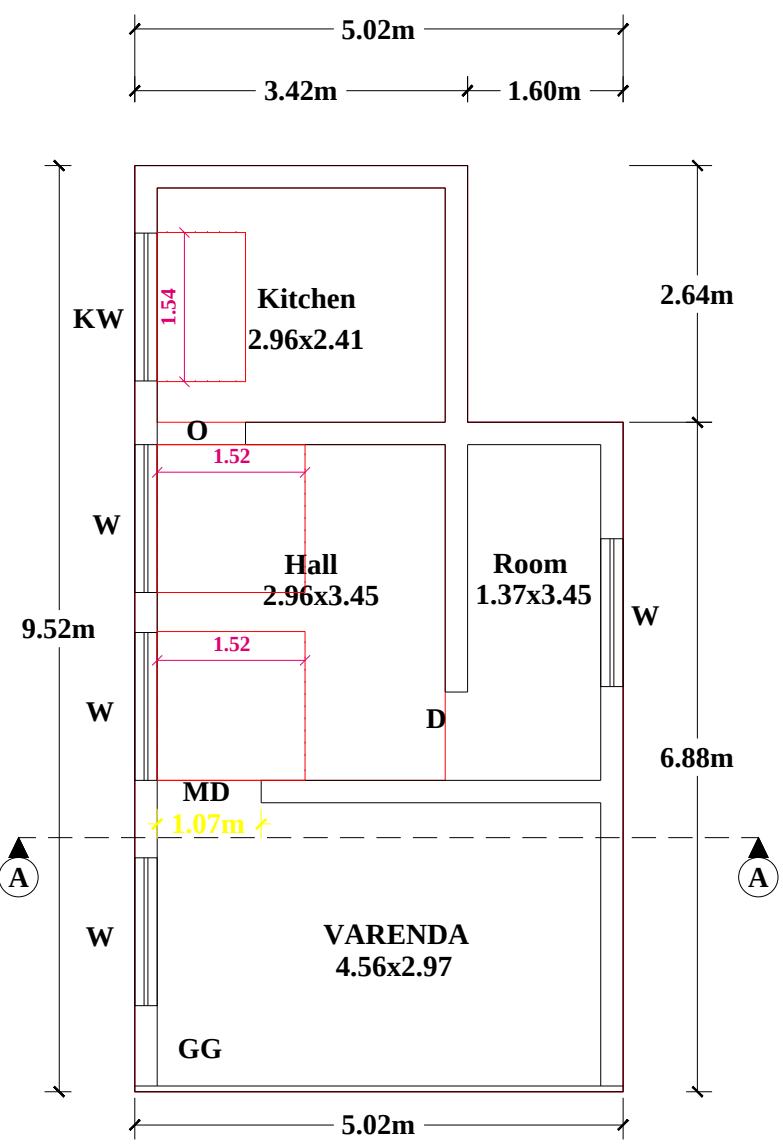

GROUND FLOOR PLAN

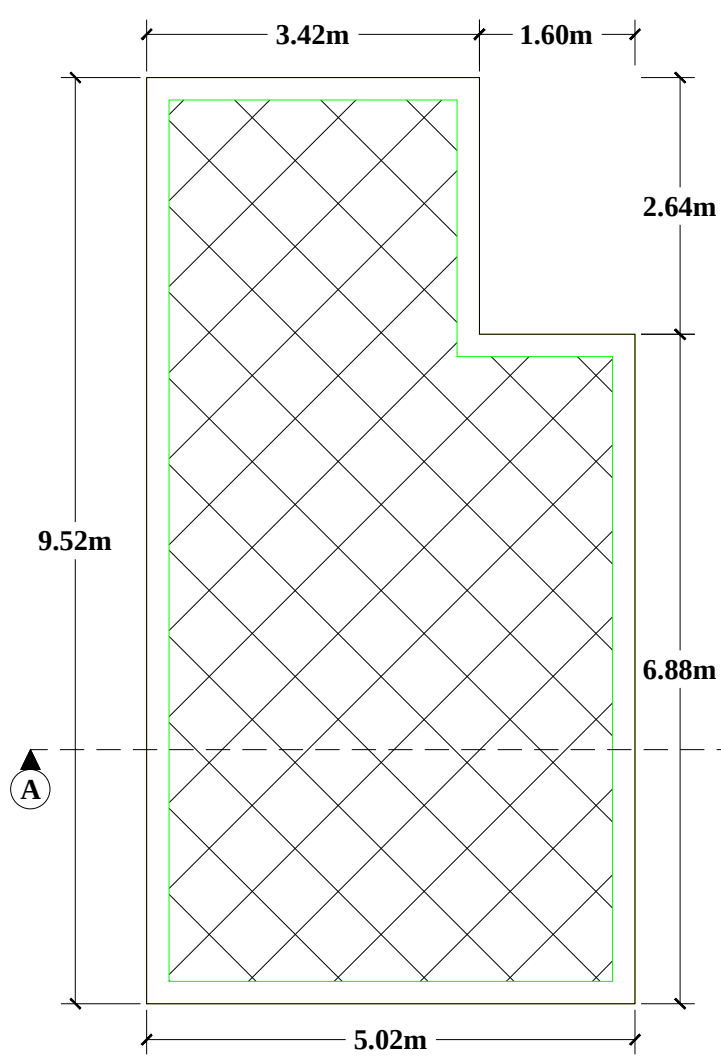

TERRACR FLOOR PLAN

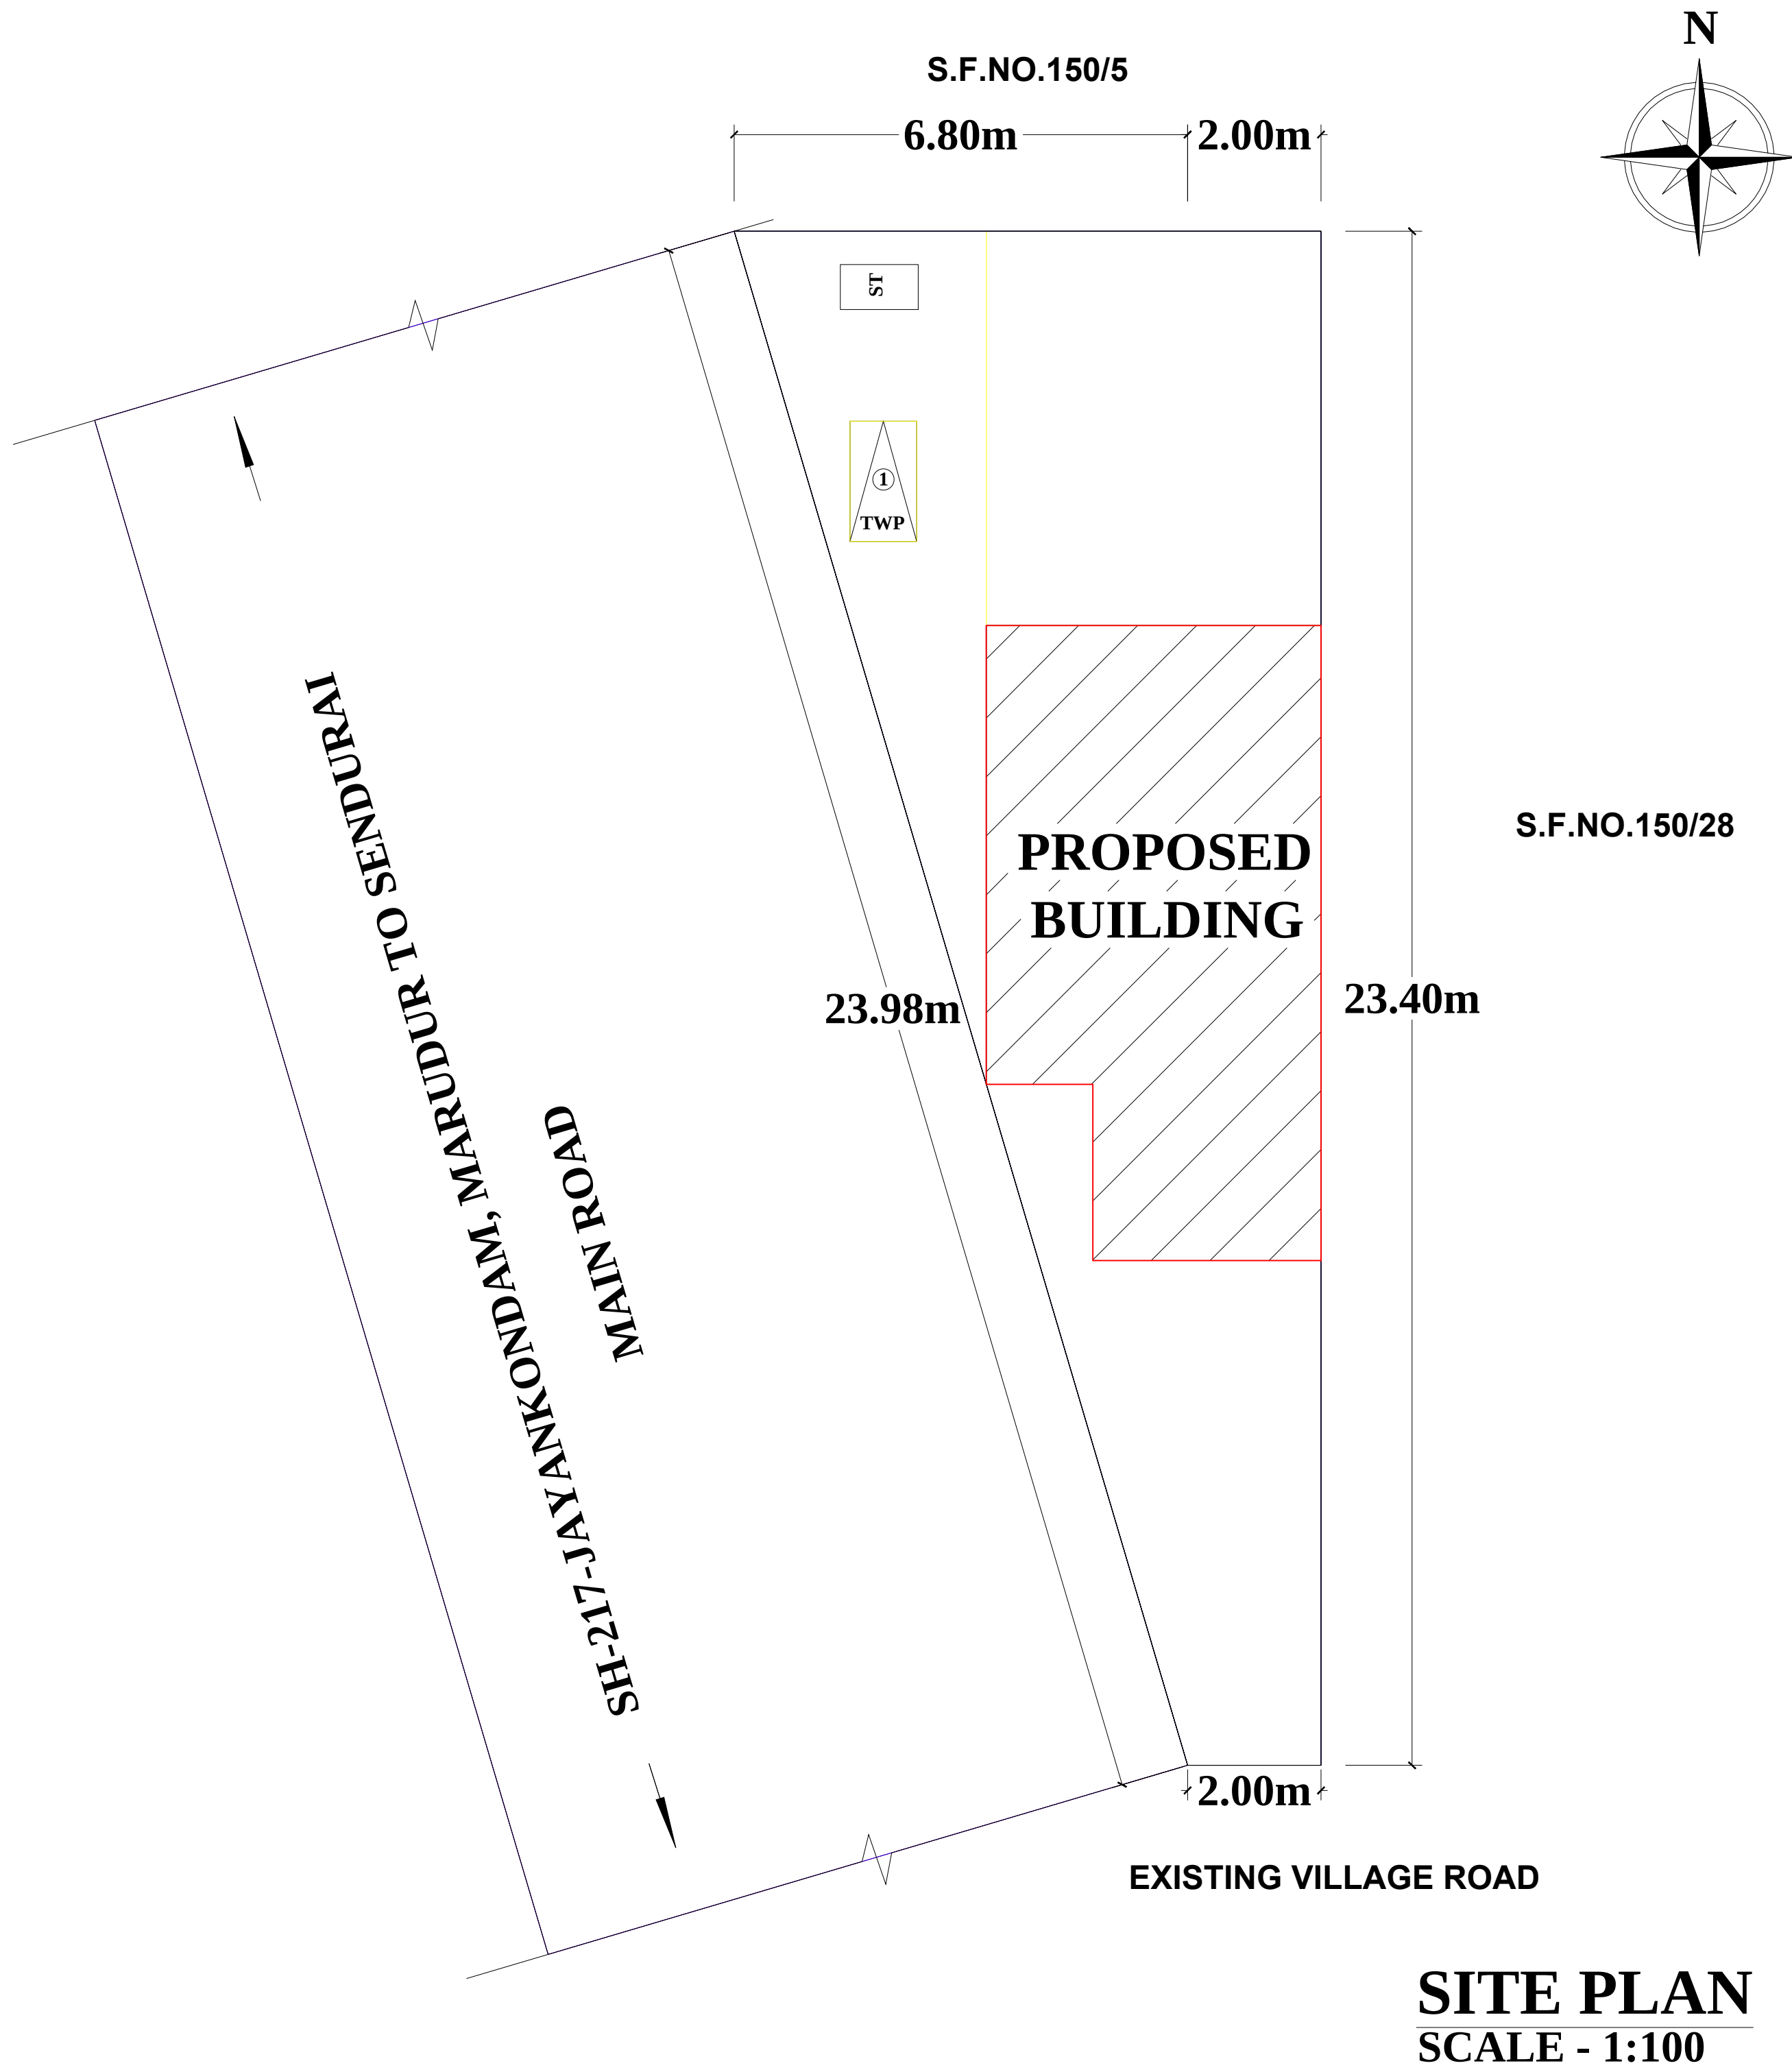


SITE PLAN
SCALE - 1:100


SCHEDULE OF JOINERIES:		
TYPE	REFERENCE	SIZE IN METER
MD	MAIN DOOR	1.22 x 2.13
D	FLUSH DOOR	0.91 x 2.13
D1	FLUSH DOOR	0.76 x 2.13
O	OPEN	0.91 x 2.13
W1	WINDOW	1.52 x 1.52
KW	KITCHEN WINDOW	1.53 x 0.91
GG	GRILL GATE	4.79 x 2.13
V	VENTILATOR	0.91 x 0.76

AREA DETAILS		
DESCRIPTION	SQ.M	
PLOT AREA (as per Document)	124.00	
PLOT AREA (as per Patta)	124.00	
PLOT AREA (as per FMB)	124.00	
SUPER IMPOSED PLOT AREA	124.00	
DESCRIPTION	F.S.I AREA (in SQ.M)	NON F.S.I AREA (in SQ.M)
PROPOSED BUILDING PLINTH AREA		
GROUND FLOOR AREA	43.57	-
HEAD ROOM AREA	-	-
TOTAL AREA	43.57	-
OPEN SPACE AREA	80.46	
PLOT COVERAGE	$\frac{43.57}{124.00} \times 100 = 34.14\%$	
F.S.I	$\frac{43.57}{124.00} = 0.351 < 2$	


PARKING
1. TWO WHEELER PARKING SPACE 1 NOS PROVIDED.

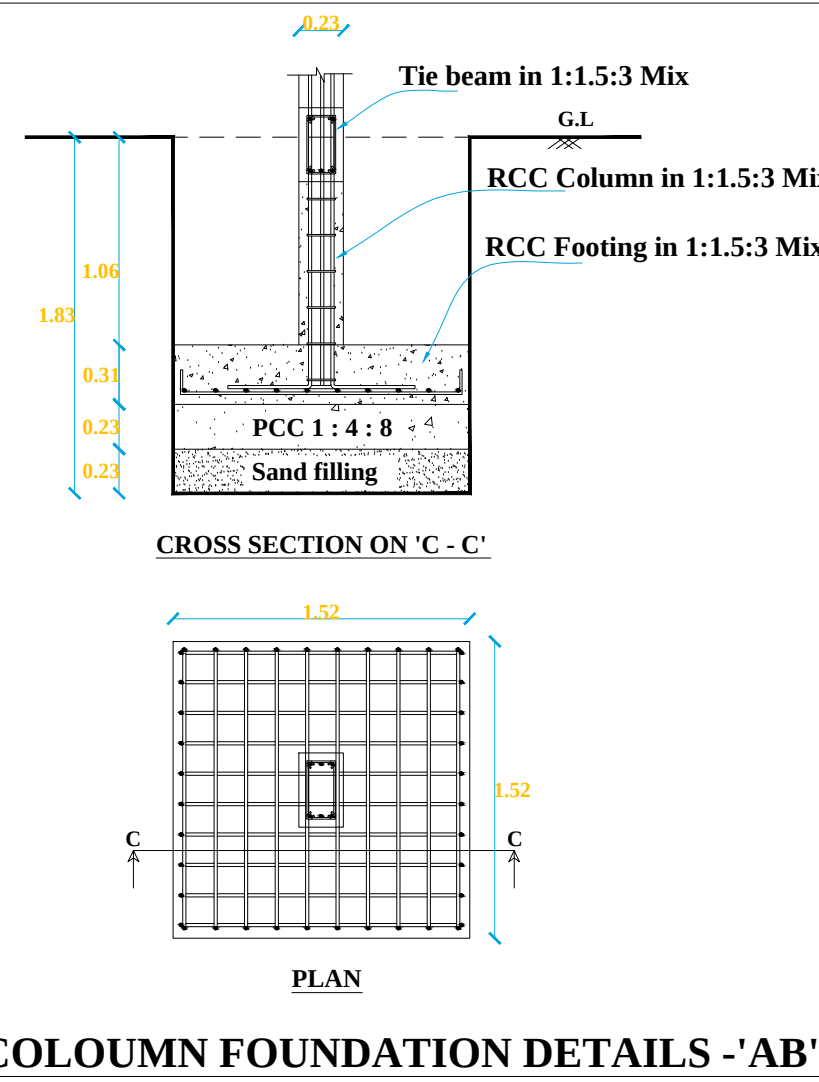


COLOUMN FOUNDATION DETAILS - 'AB'

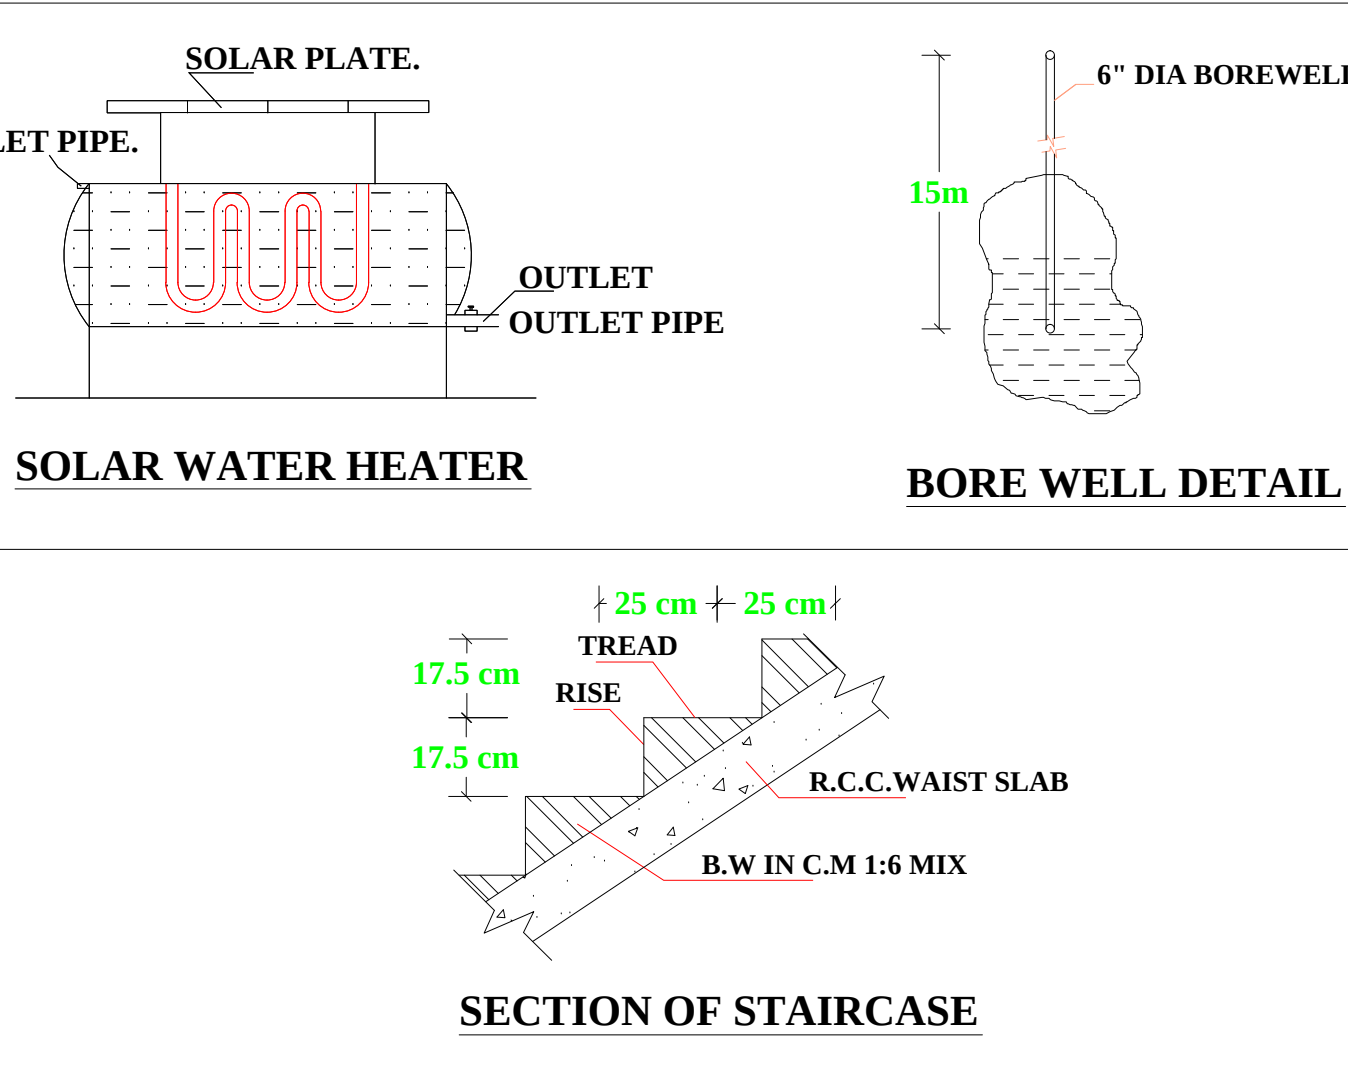


SECTION OF STAIRCASE

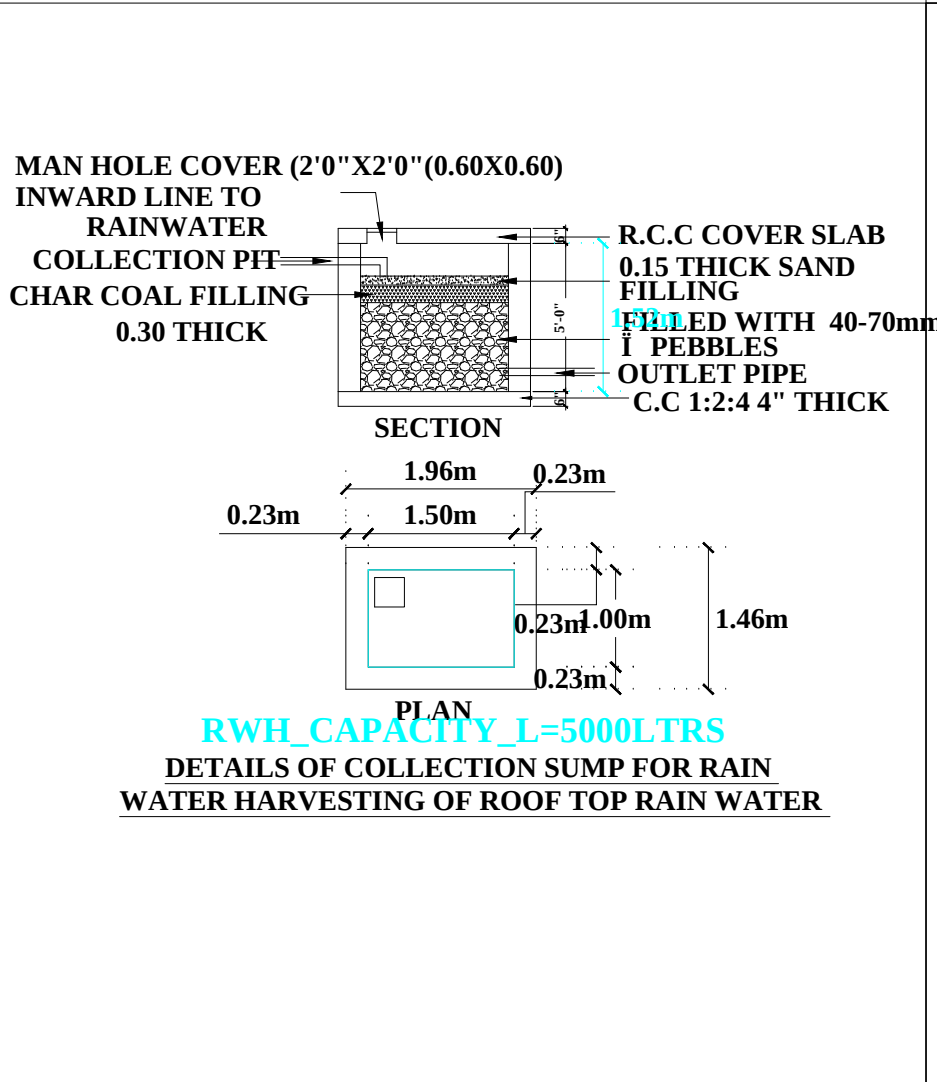


DETAILS OF COLLECTION SUMP FOR RAIN WATER HARVESTING OF ROOF TOP RAIN WATER

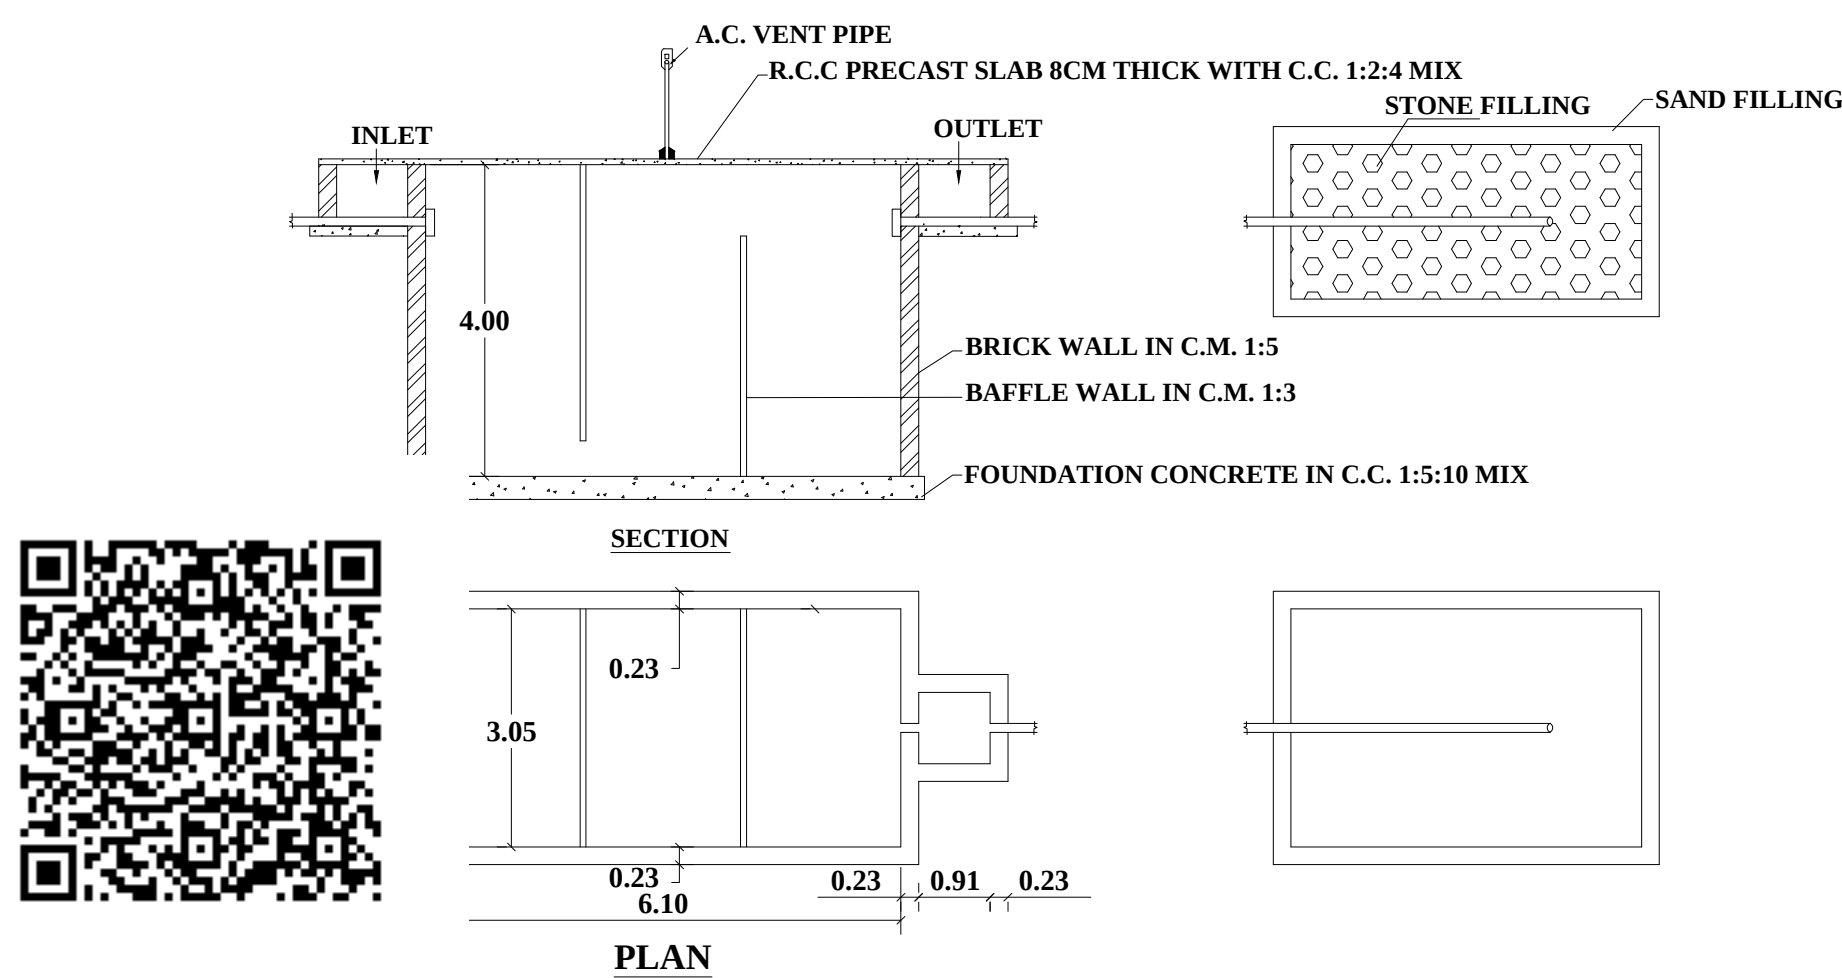

PLAN & SECTION OF SEPTIC TANK & DISPERSION TRENCH

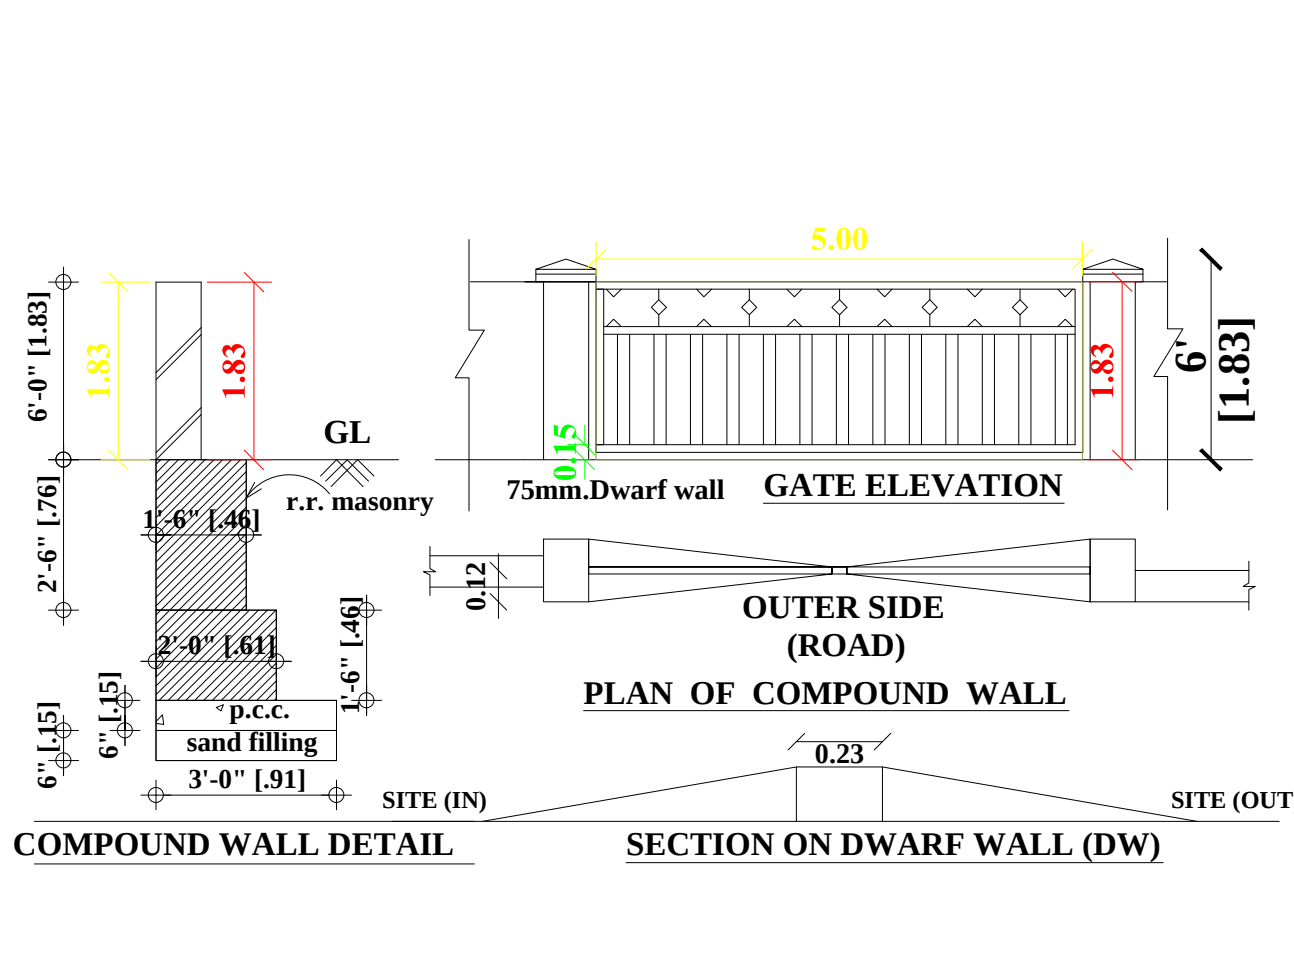

COMPOUND WALL DETAIL

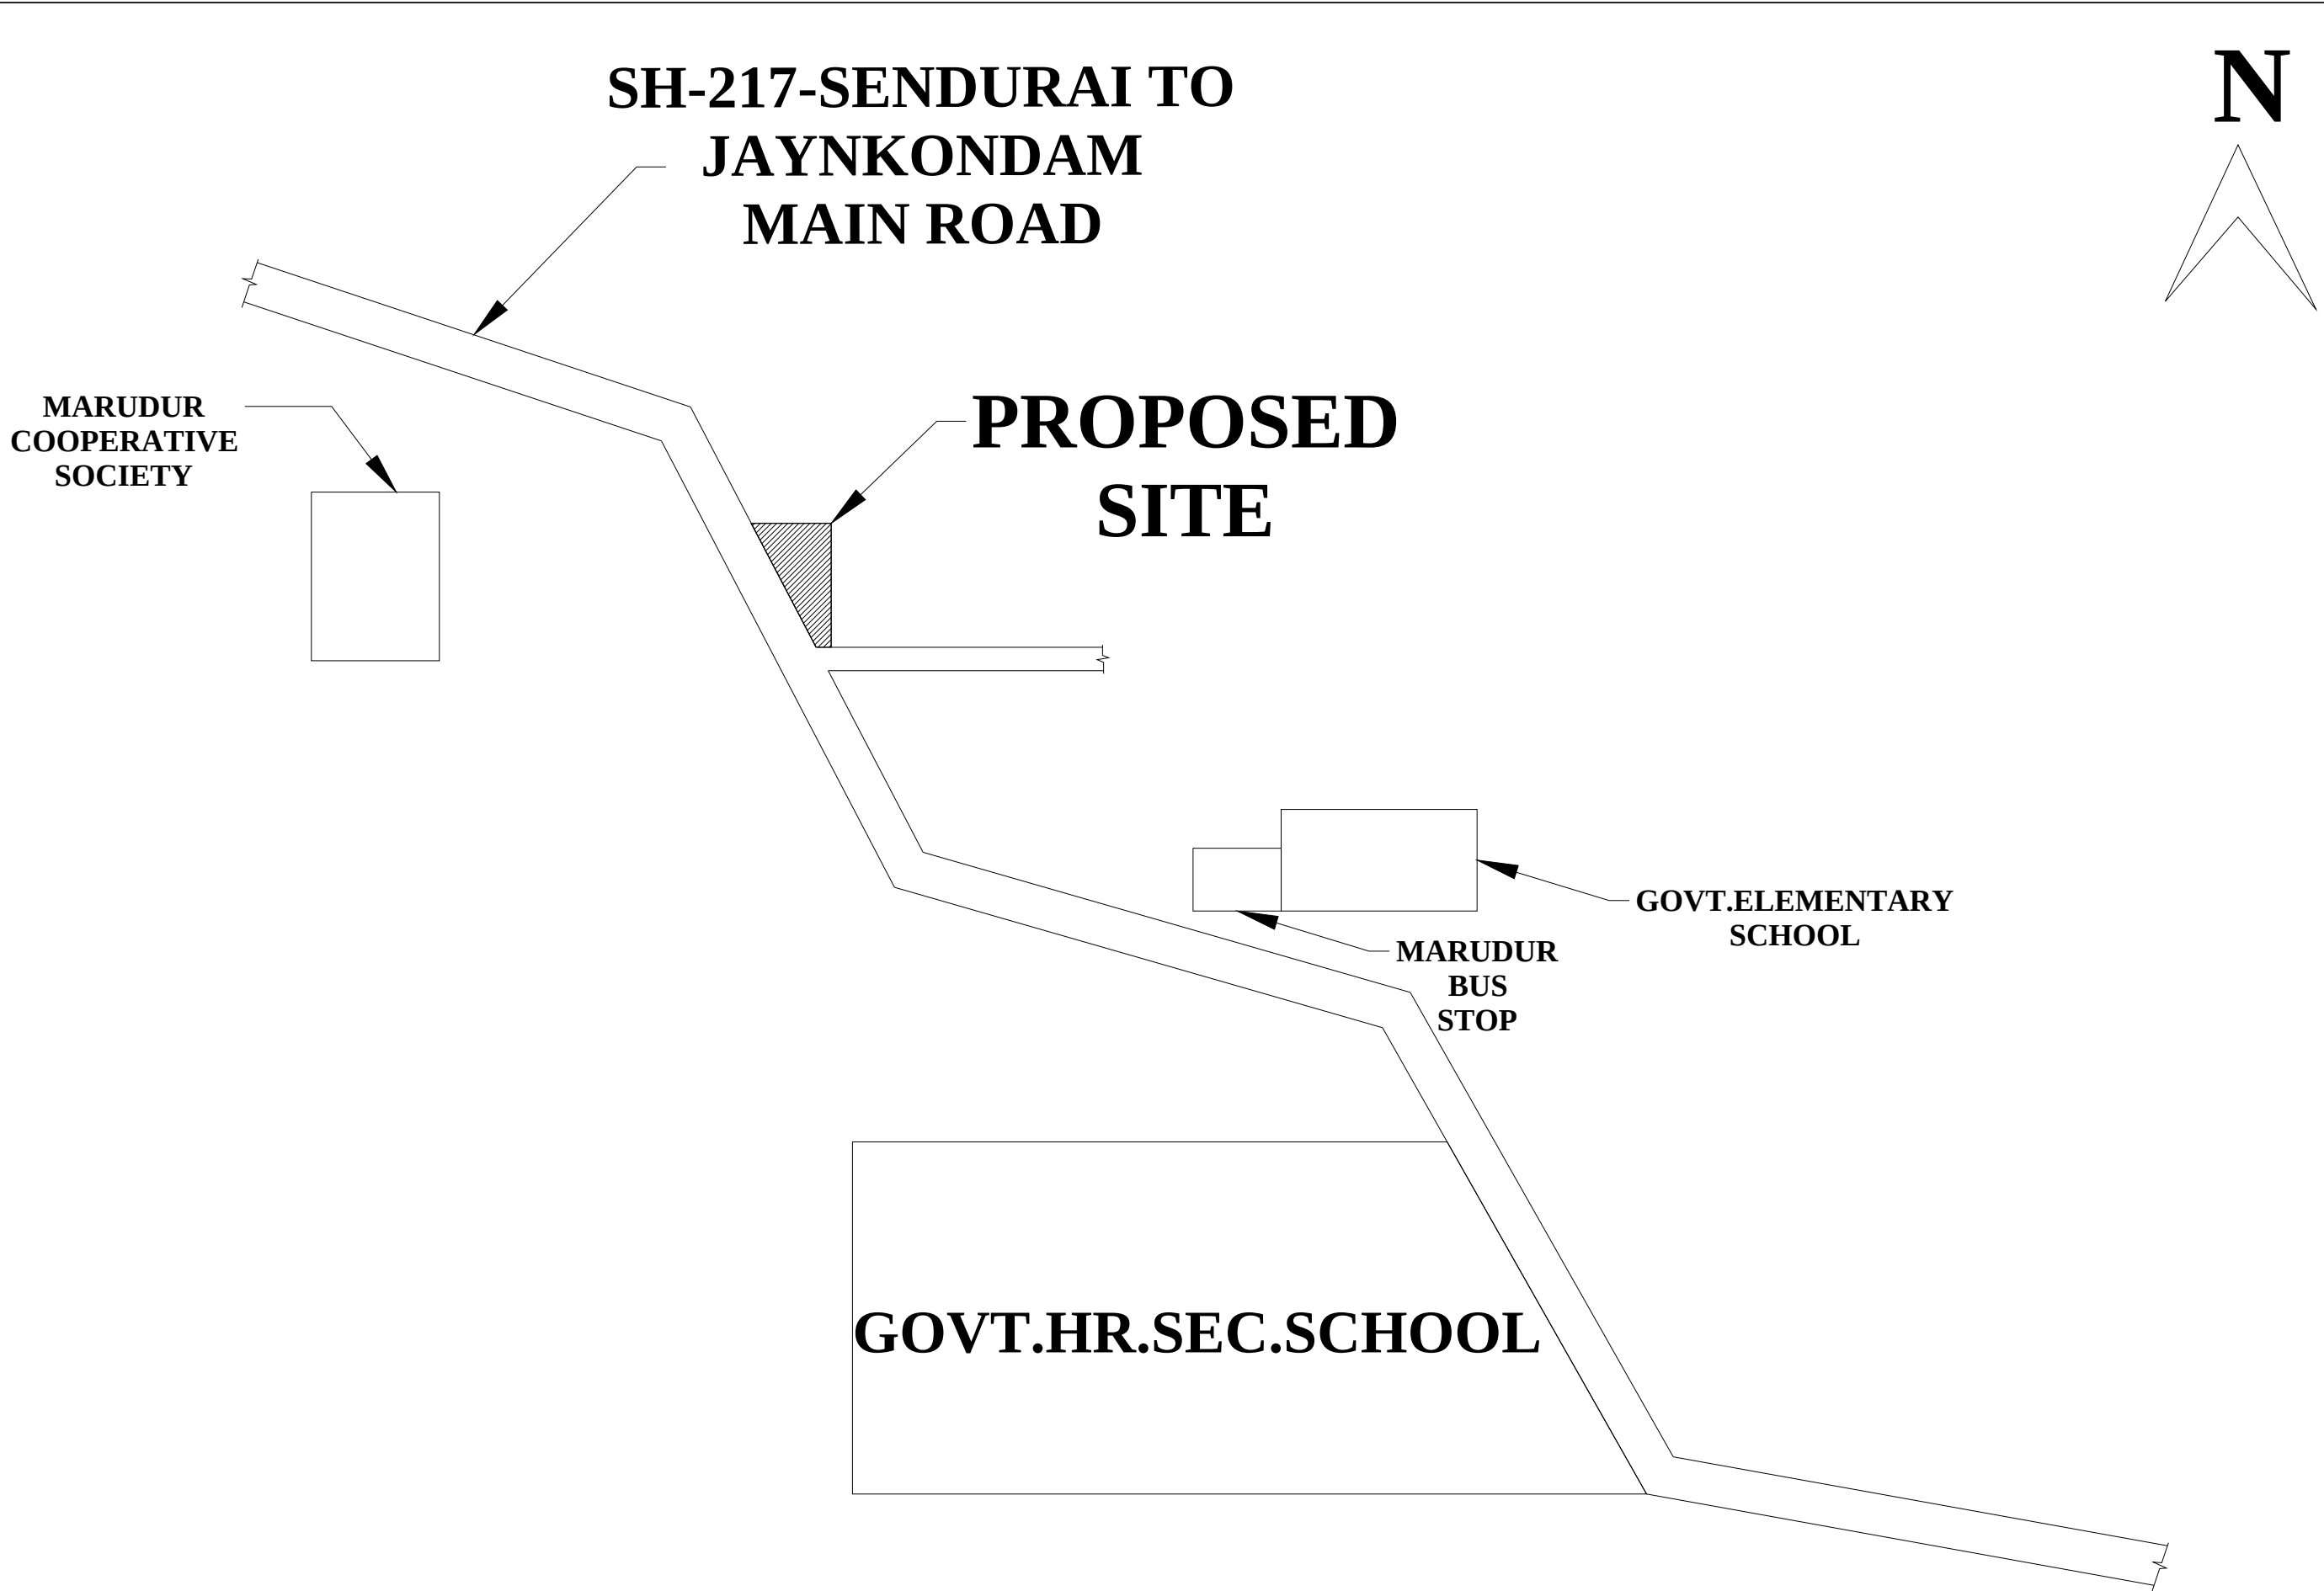

KEY PLAN
NOT TO SCALE

OWNER:-

ENGINEER:-

P. Mohanraj
Er. **P. MOHANRAJ**, B.E., (Civil)
Registered Engineer
091/LS/2023/00004 - JKM Municipality.
ARPUTHAM CONSTRUCTION & INFRA DEVELOPERS
Near Market Committee, Javankondam,
Ariyalur (Dt) 621 302
Contact : +91-7418783618