

OWNER:

M. Rajkumar

REFERENCE :

ROLLING SHUTTER RS 2.40X2.10
ROLLING SHUTTER RS 1.83X2.10
C.W DOOR D2 0.75X2.10
C.W. WINDOW W 1.20X1.20
C.W. VENTILATOR V 0.90X0.60

AREA STATEMENT:

COMMERCIAL FLOOR-GROUND PROPOSED
PLINTH AREA : 91.01 SQ.M
CARPET AREA : 67.56 SQ.M
PLOT AREA : 708.00 SQ.M
OPEN AREA : 616.99 SQ.M
COMMERCIAL FIRST FLOOR PROPOSED
PLINTH AREA : 91.01 SQ.M
CARPET AREA : 67.56 SQ.M

ENGINEER:

Er. P. SUDHAKAR

Er. P. SUDHAKAR, D.C.E., B.E.,
Registered Engineer Grade - III,
Ariyalur Municipality
Reg.No.090 / LS / 2020 / 00002,
2/429, Jayankondam Main Road,
Valajanagaram, ARIYALUR - 621704.
MOBILE : 89403 - 55515

APPROVED BY:




PLAN SHOWING THE PROPOSED CONSTRUCTION OF A GROUND FLOOR, FIRST FLOOR COMMERCIAL BUILDING IN AS PER DOCUMENT.SF.NO:31/4C2,
AS PER PATTa SF.NO:31/4C2A, PATTa.NO:5762, AT VALAJANAGARAM VILLAGE AND PANCHAYATH, ARIYALUR TALUK AND DISTRICT.


OWNER NAME : THIRU : RAJBABU

S/O, THIRU : MURUGESAN.


SITE PLAN 1:100 SCALE

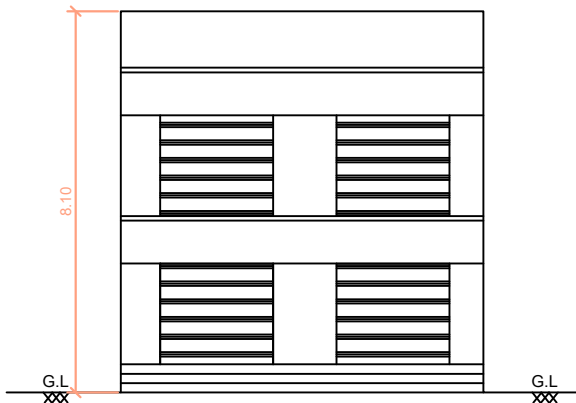


FRONT ELEVATION

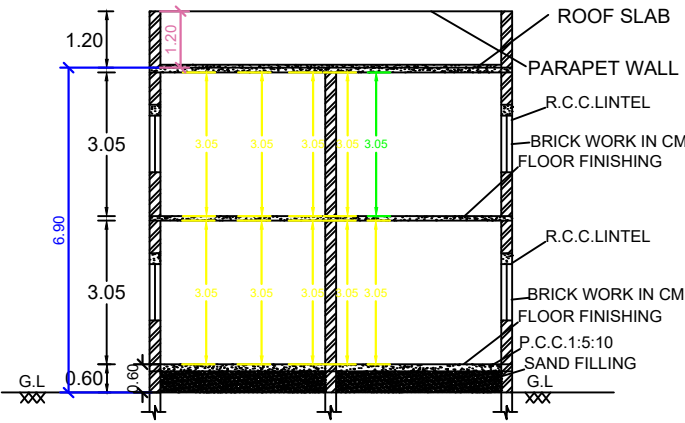


SECTION ON SS

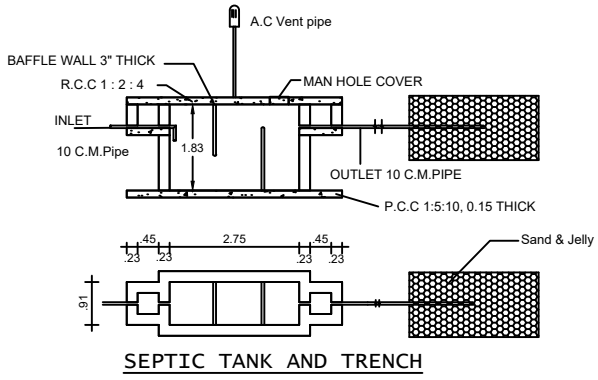


SEPTIC TANK AND TRENCH

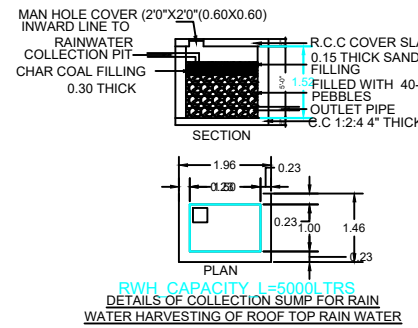


RAINWATER HARVESTING OF ROOF TOP RAIN WATER

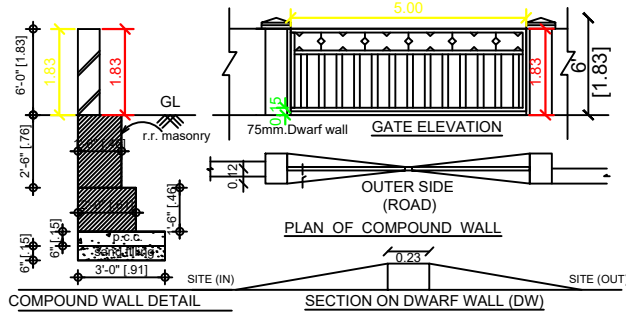


COMPOUND WALL DETAIL

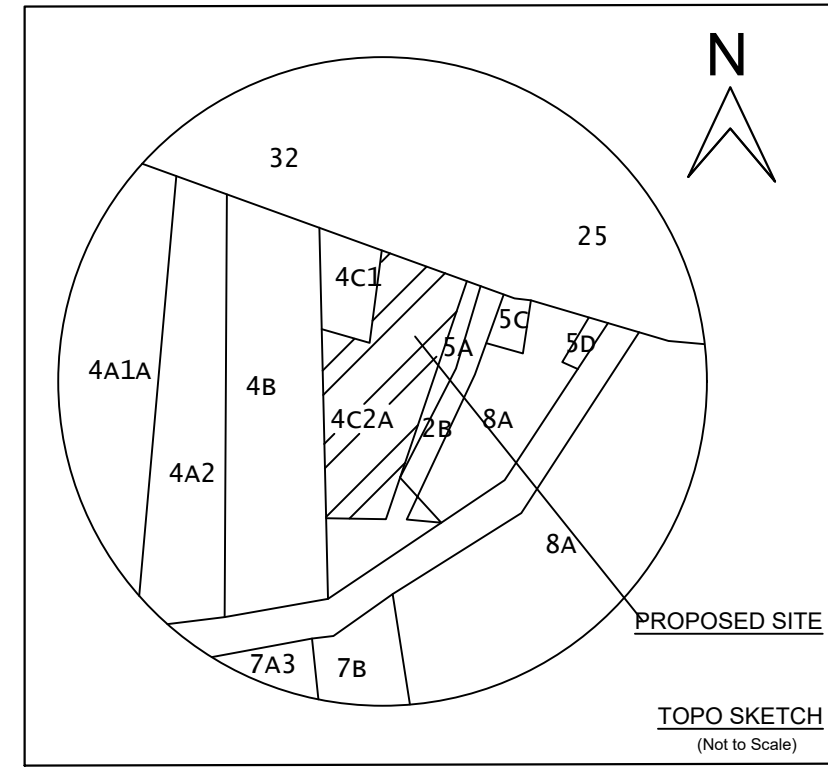


TOPO SKETCH
(Not to Scale)

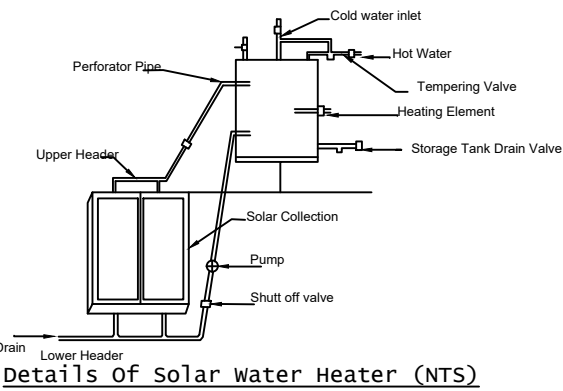


Details of solar water heater (NTS)

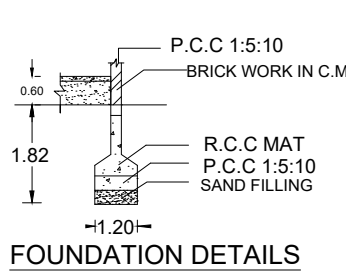


FOUNDATION DETAILS

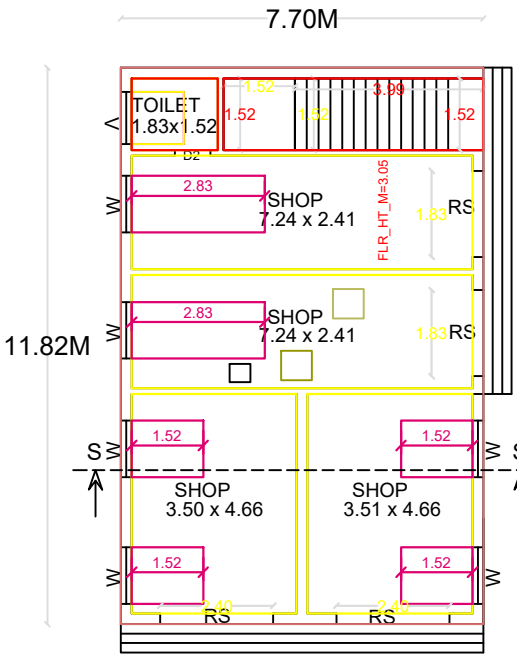


GROUND FLOOR

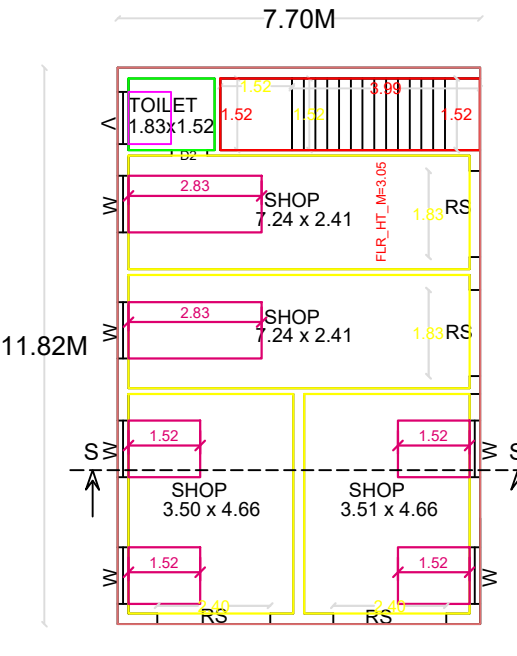

FIRST FLOOR

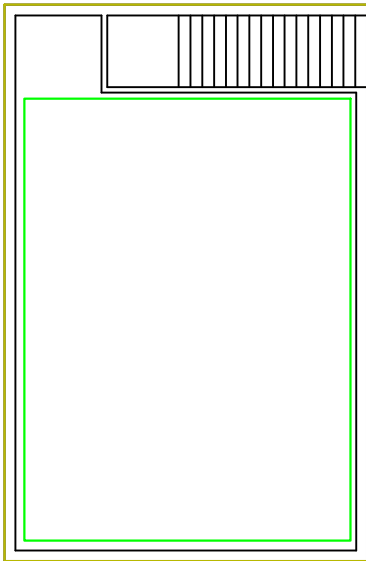


FLOOR-TERRACE

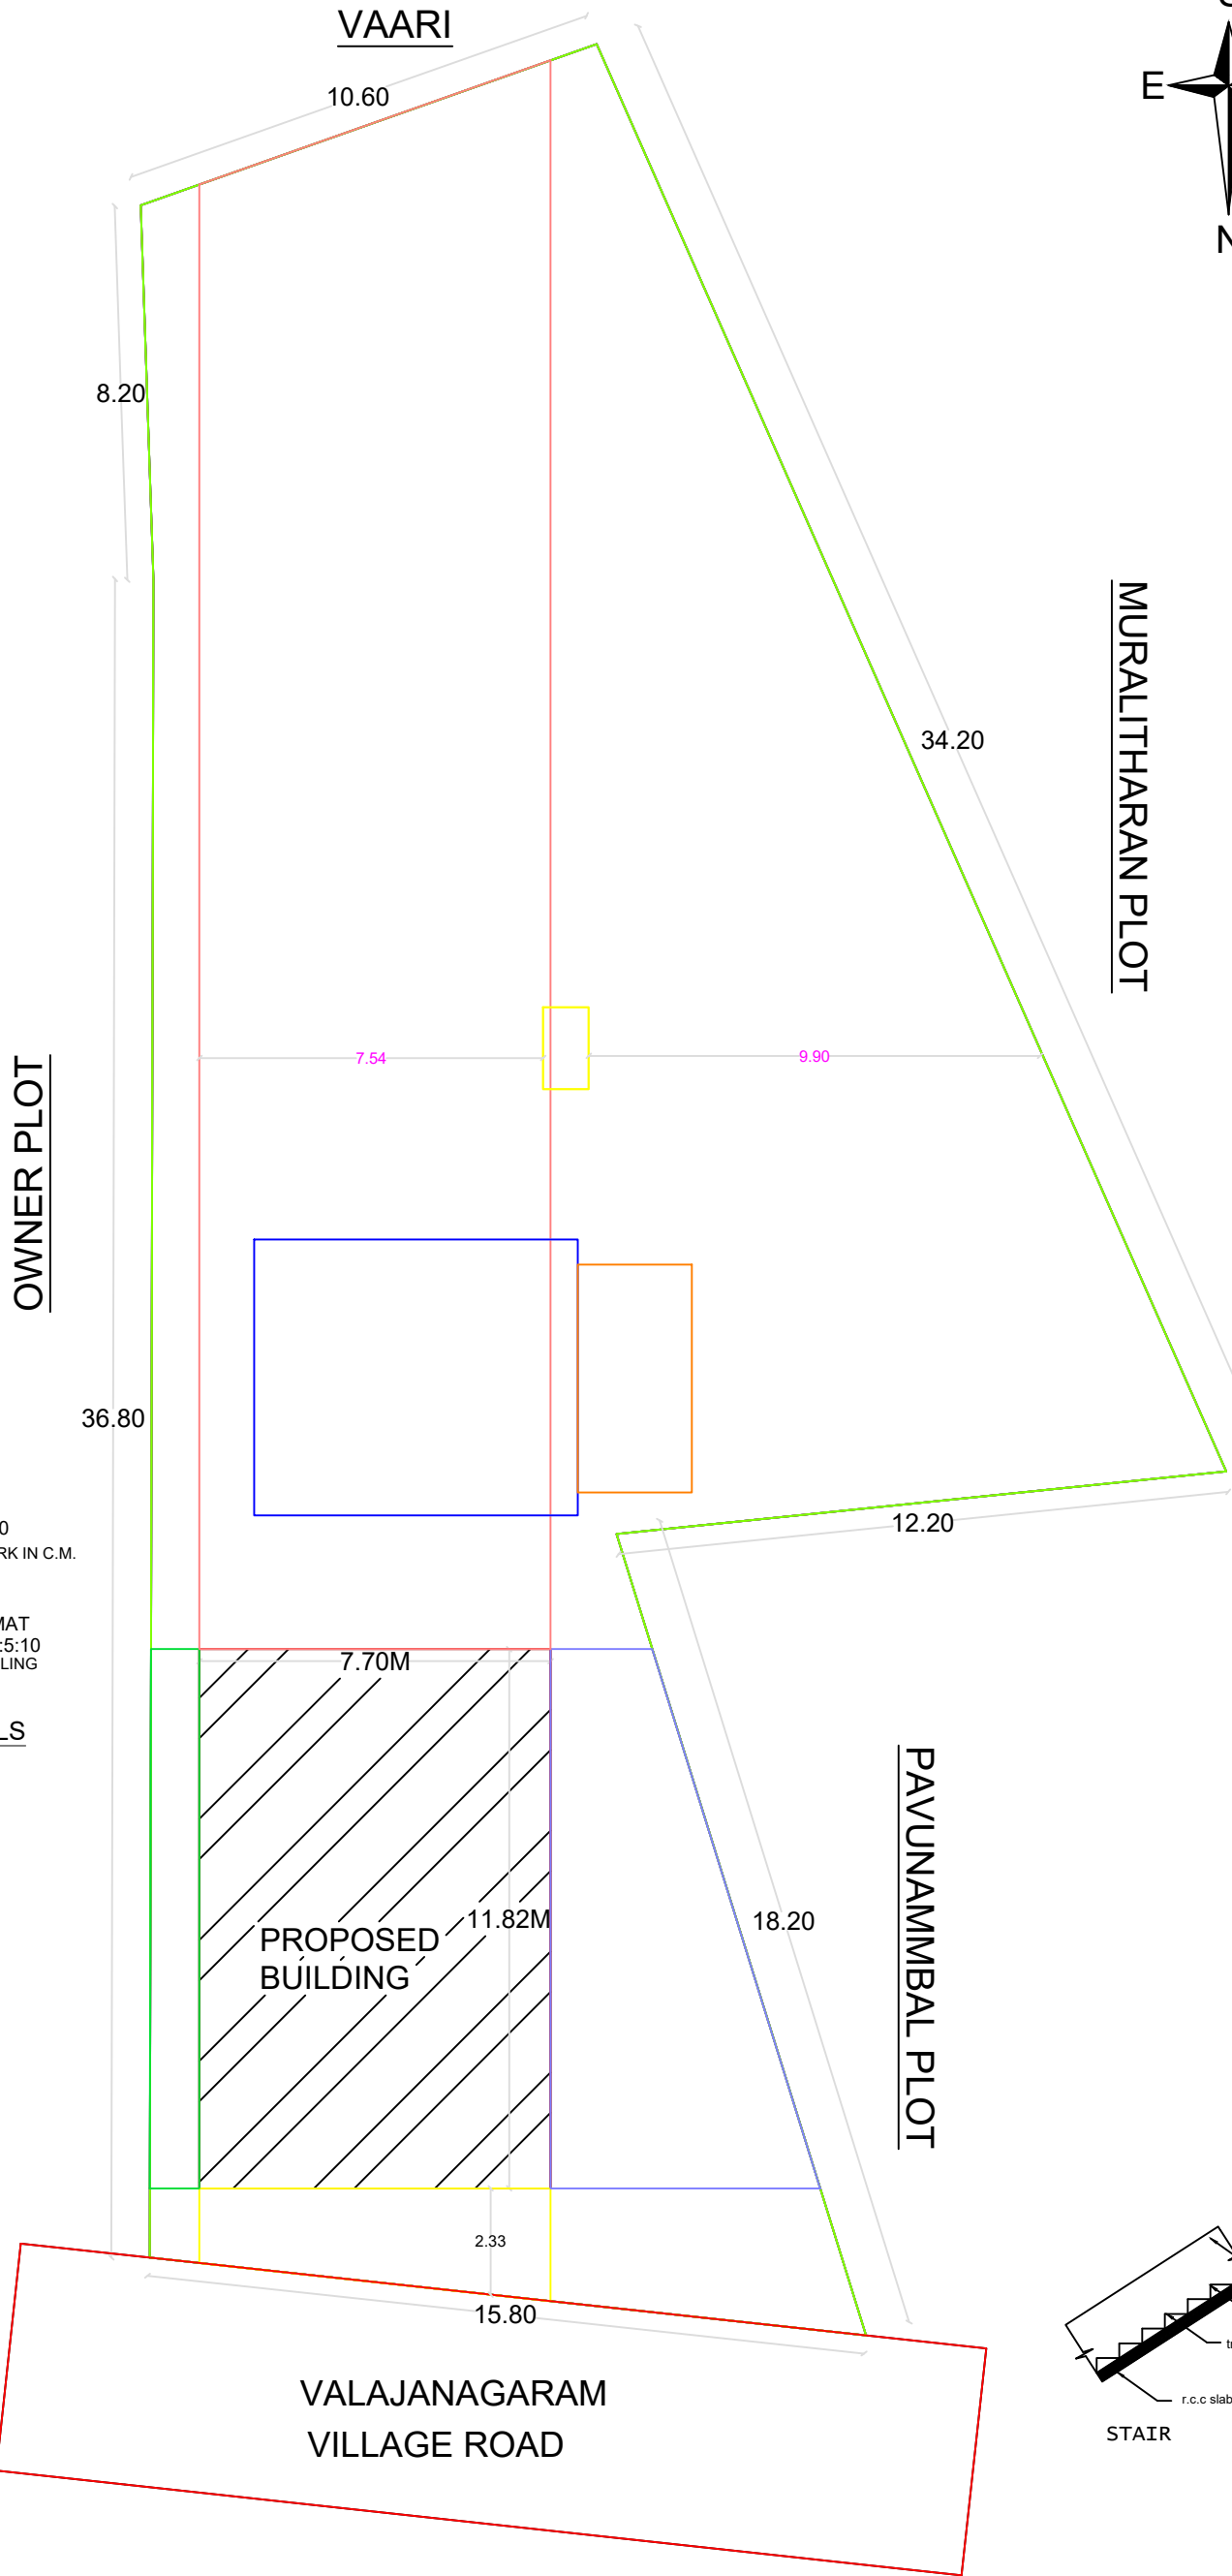

MURALITHARAN PLOT

PAVANAMBAL PLOT

VALAJANAGARAM
VILLAGE ROAD

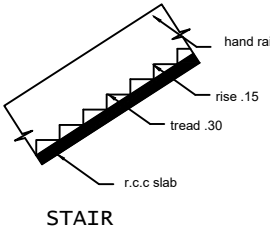

STAIR