
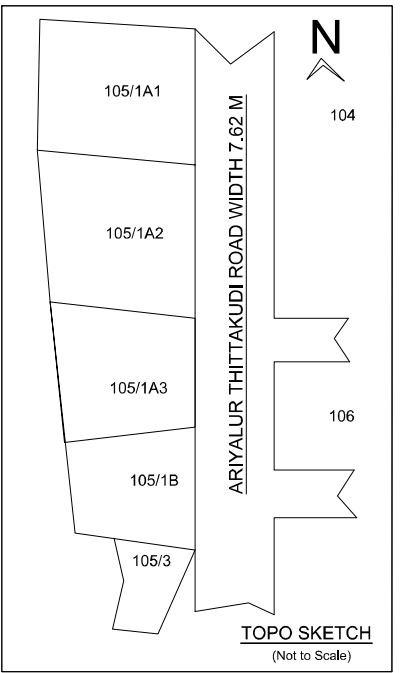
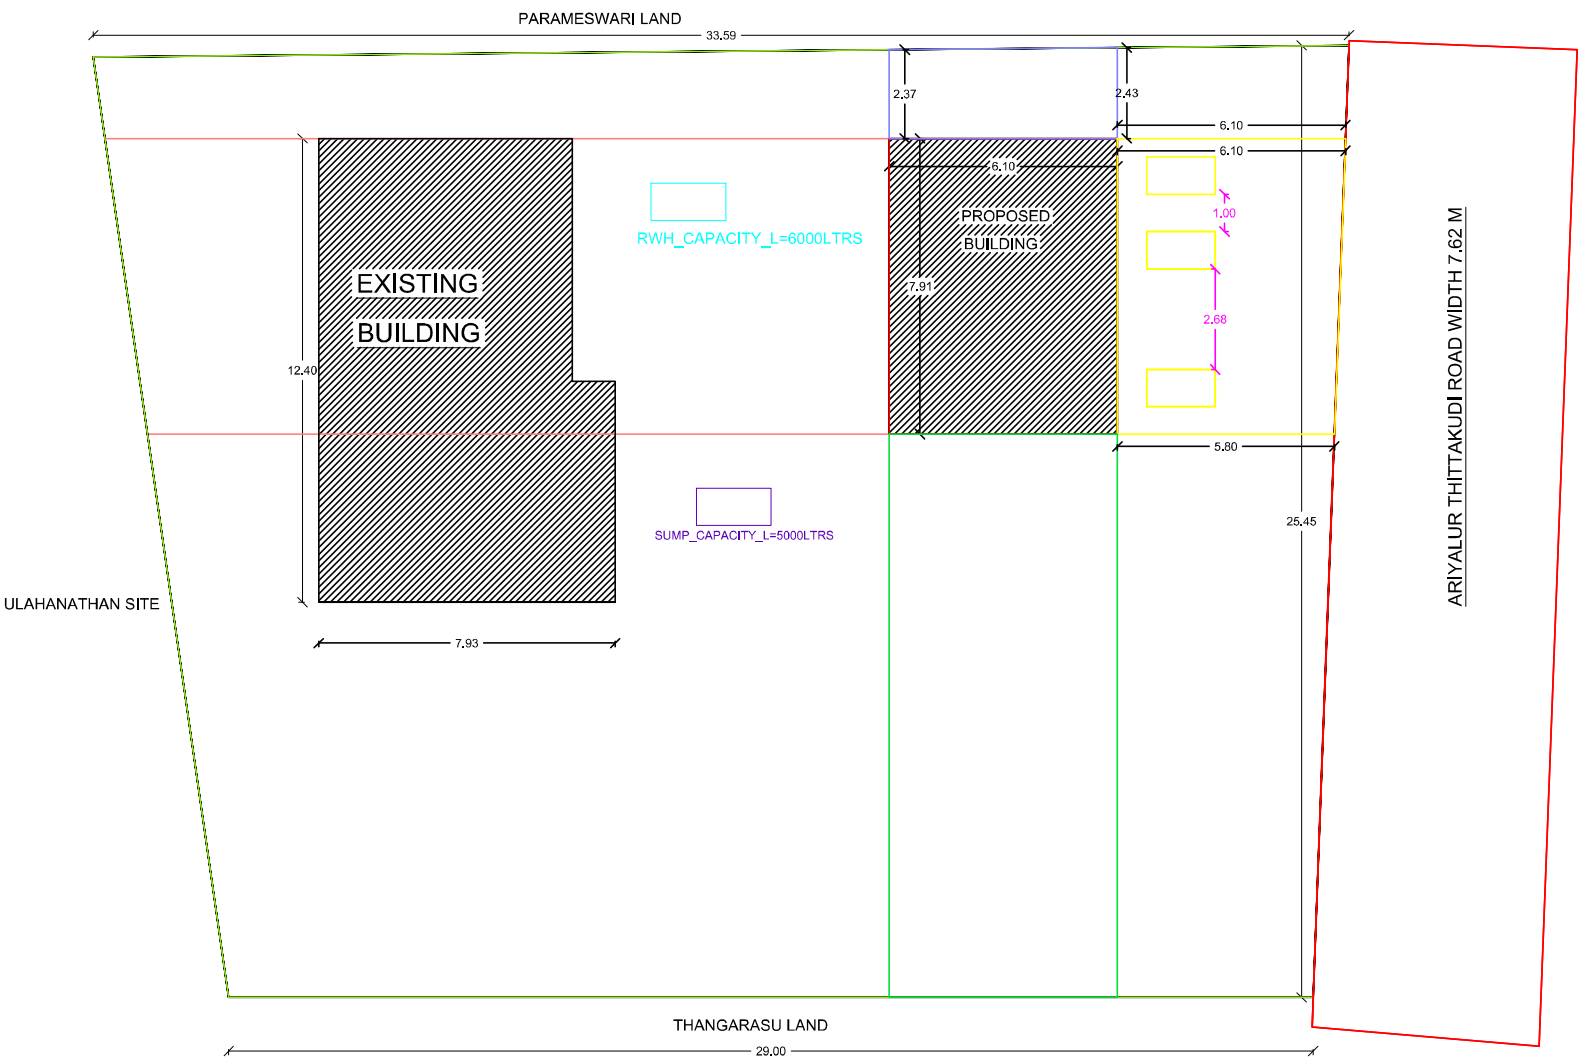


PLAN SHOWING THE PROPOSED CONSTRUCTION OF A GROUND FLOOR SHOP BUILDING,
DOCUMENT SF NO.105/1 PATTA SF NO.105/1A2 ARIYALUR NORTH GROUP,
ERUTHUKKARANPATTI VILLAGE AND PANCHAYATH, ARIYALUR TALUK ARIYALUR DISTRICT

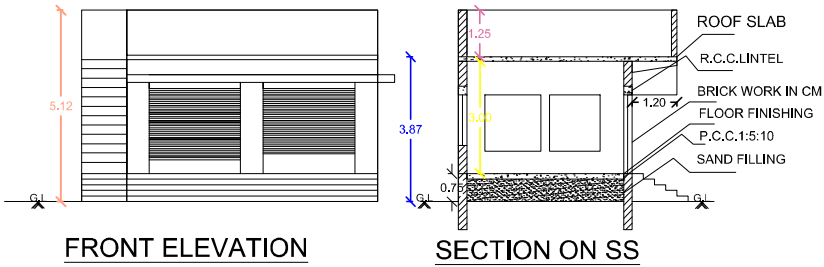

AREA DETAILS :-

1. AREA OF THE SITE	799.44 SQM	8605.48 S.FT
2. PRO.SHOP PLINTH AREA	51.11 SQM	PROPOSED
GF SHOP CARPET AREA	27.62 SQM	PROPOSED
OPEN AREA	748.33 SQM	

JOINERY DETAILS :-

S.NO	DESCRIPTION	SIZE IN M
1	ROLLING SHUTTER-R.S	2.44 X 2.00
2	DOOR - D1	0.76 X 2.14
3	WINDOW - W	1.50 X 1.50
4	VENTILATOR - V	0.91 X 0.61
5	WINDOW - W1	1.50 X 1.35



OWNER
THIRUMATHI.VASANTHA
W/O THIRU.KRISHNAMOORTHY

K. 20/09/21


ENGINEER:-

ER. V. SRINIVASSAN, BE
ARIYALUR MUNICIPALITY
REGISTER ENGINEER, REG. No. 080/LS/2019/00002
SEENU CONSTRUCTION.
DOOR No: 39-A, VELLALA STREET, ARIYALUR - 621704
CELL No: 9842935381.
(SESHAYEE & CO. UPSTAIR).


RAIN WATER HARVESTING:

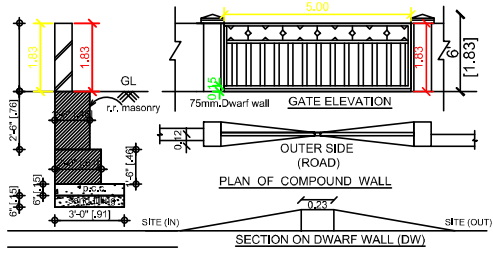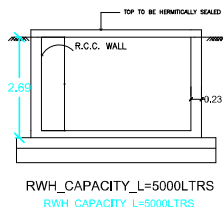


SOLAR SYSTEM

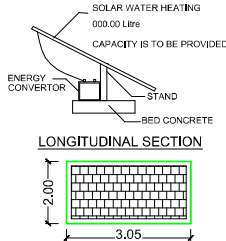


PERCOLATION PIT

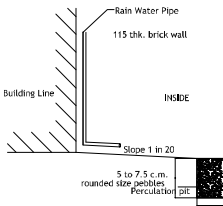

FOUNDATION DETAILS

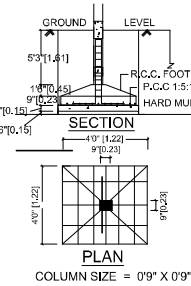

STAIR CASE DETAILS:-

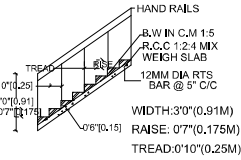

SEPTIC TANK:

