

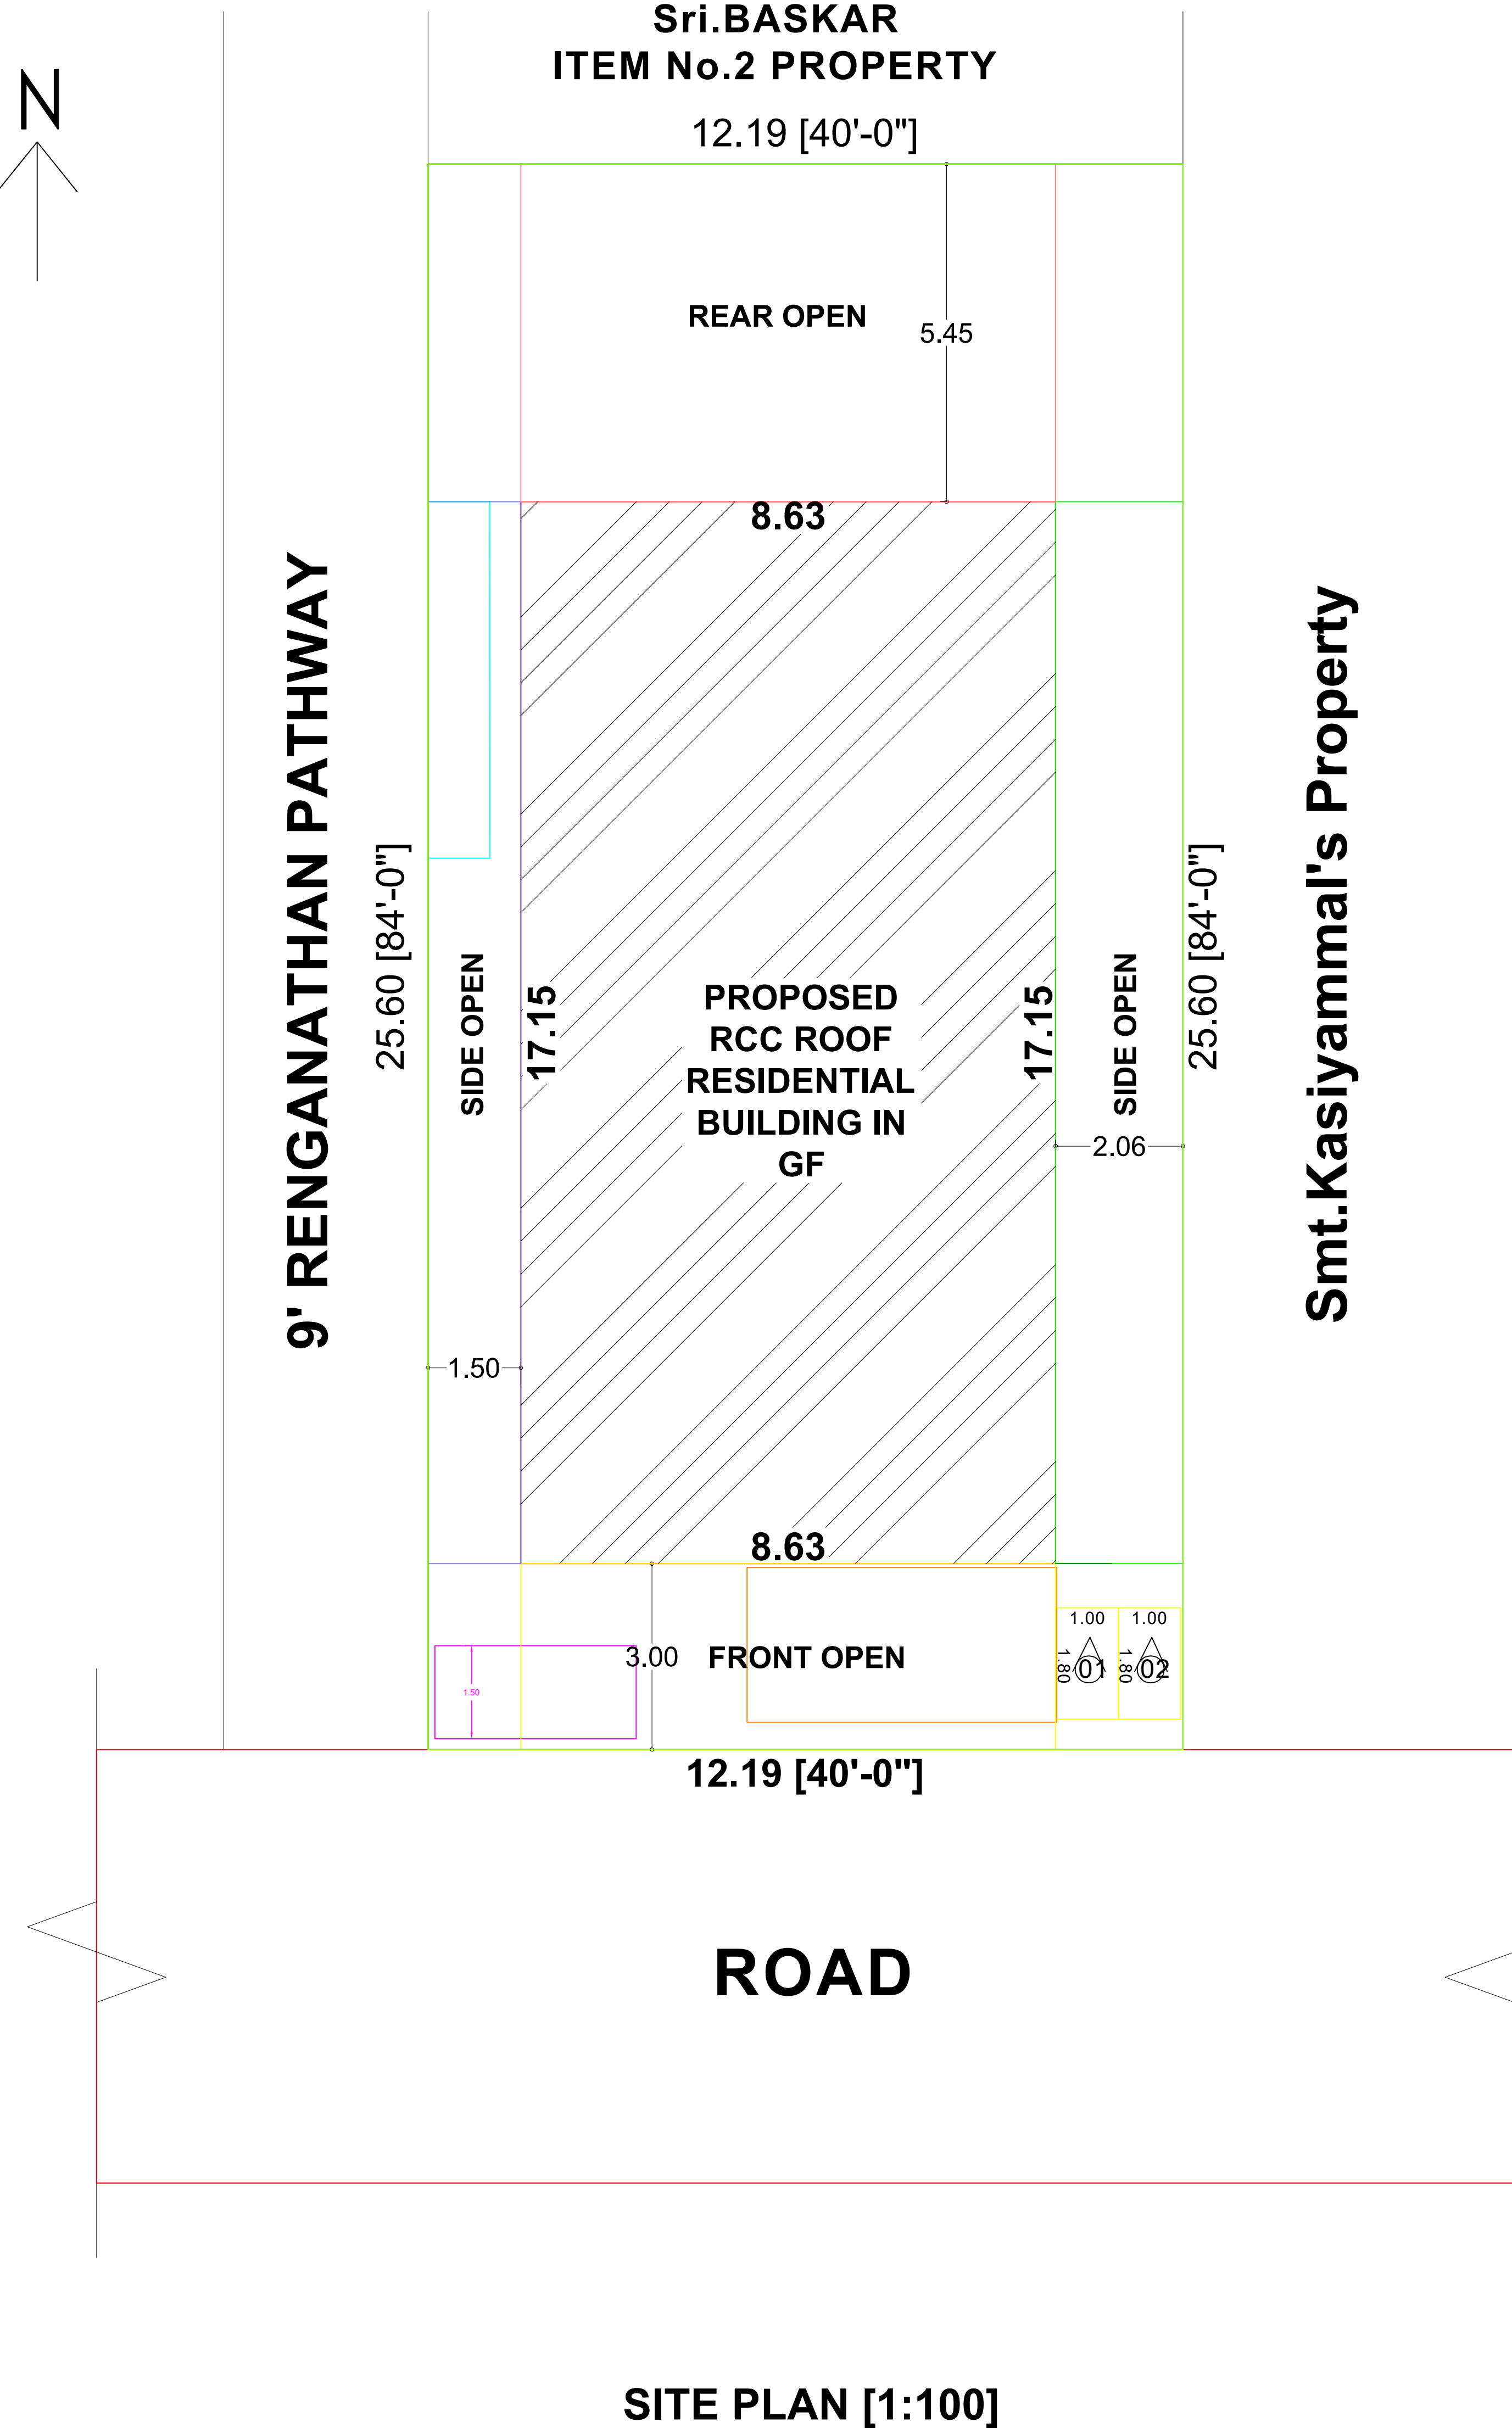
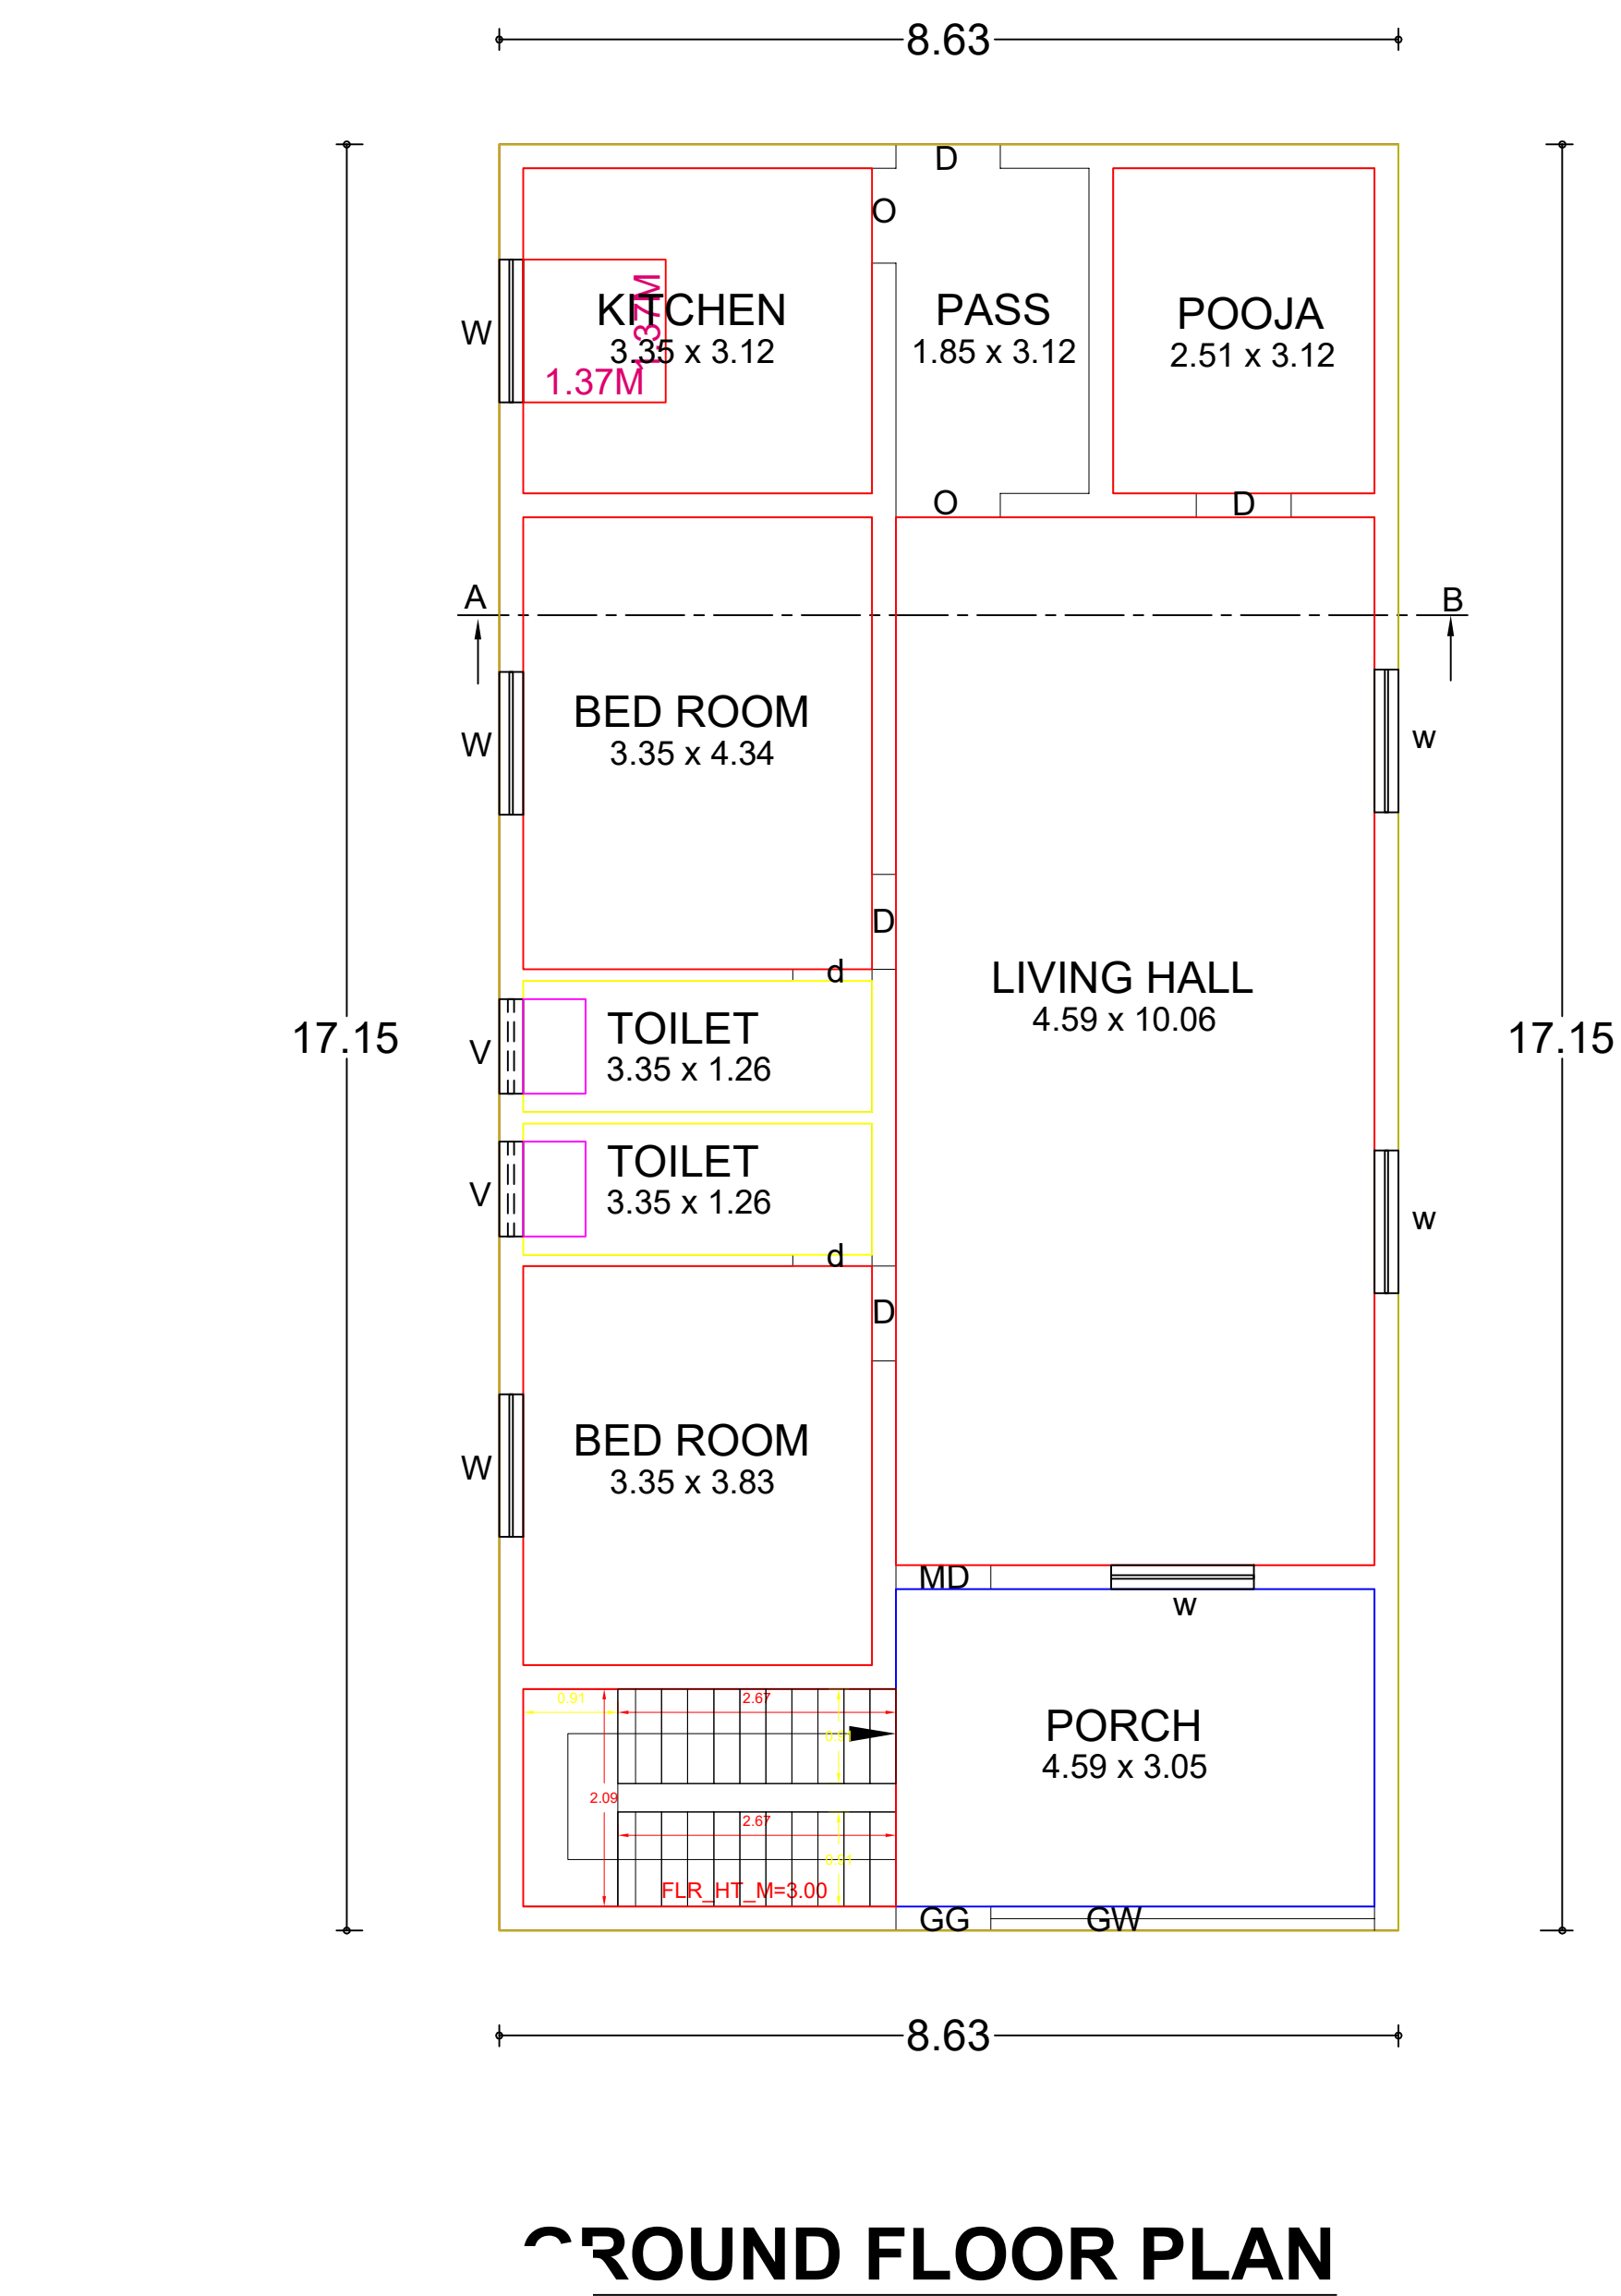


PLAN SHOWING THE PROPOSED CONSTRUCTION OF RCC ROOF RESIDENTIAL BUILDING IN
GROUND FLOOR AT DOOR No.3/113, R.S.No: 458/22, PATTA No.117, MAIN ROAD, GURUNATHAN OLUNGAI STREET,
SUTHTHAMALLI VILLAGE AND PANCHAYATH BOARD, UDAYARPALAYAM TALUK, ARIYALUR DISTRICT.

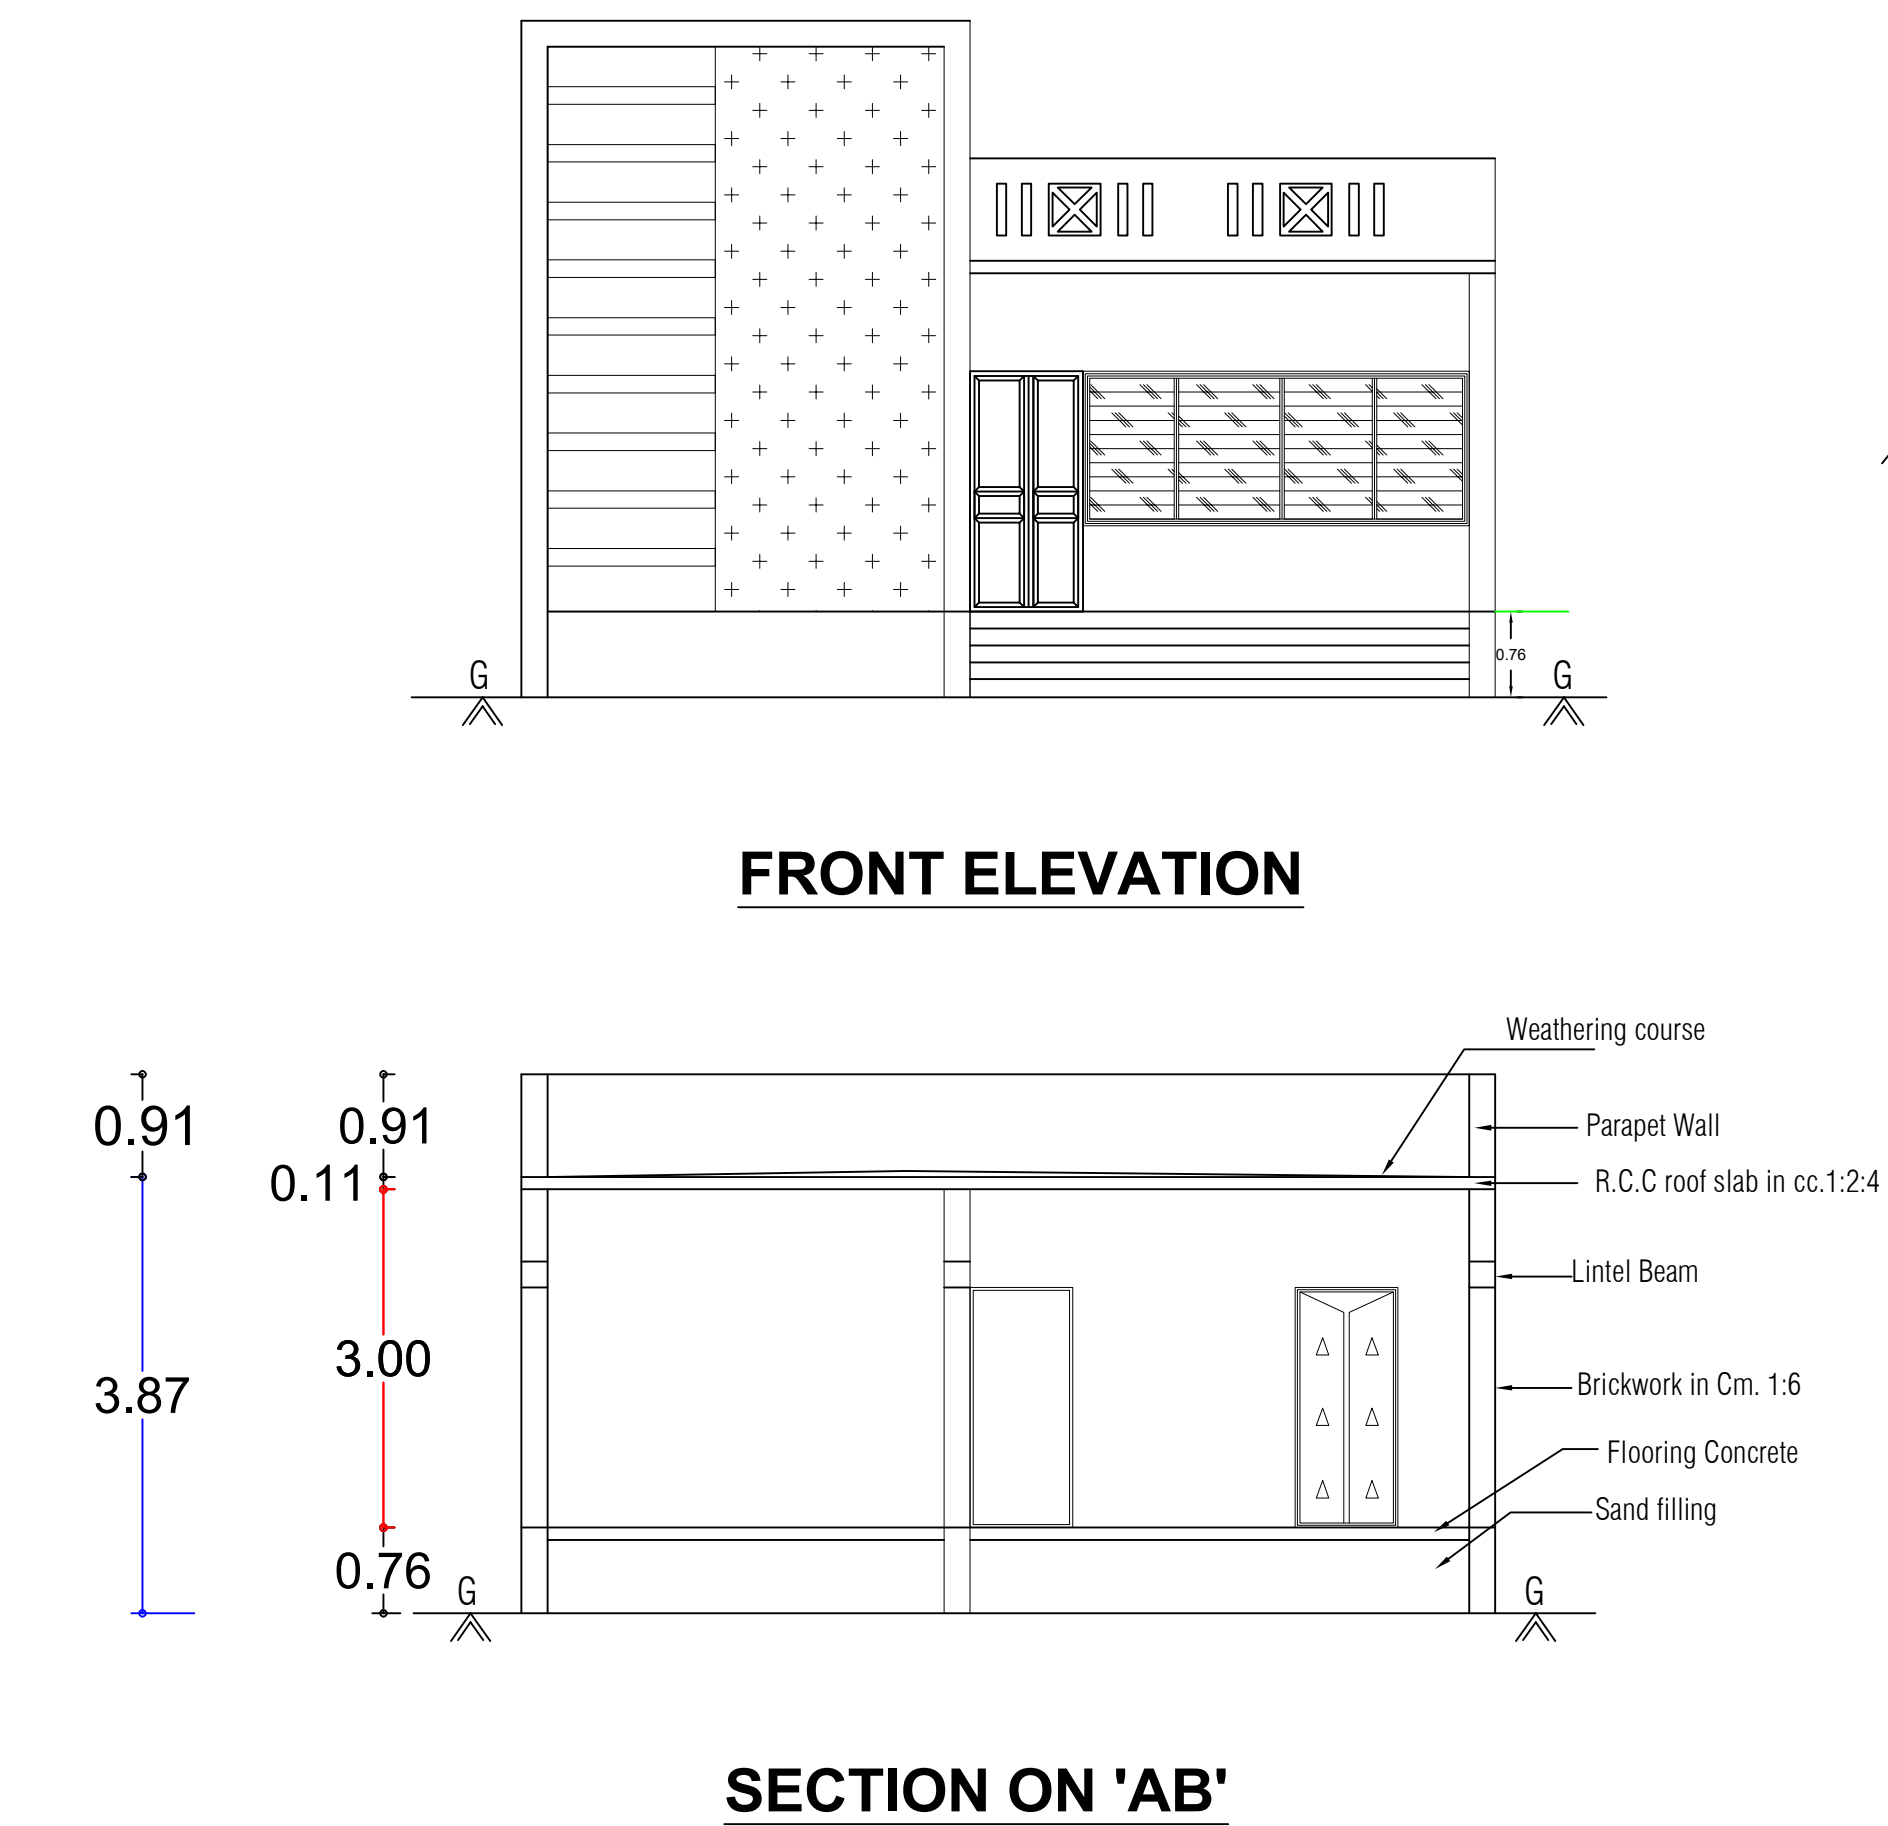

All Dimensions are in Metre Scale 1:100

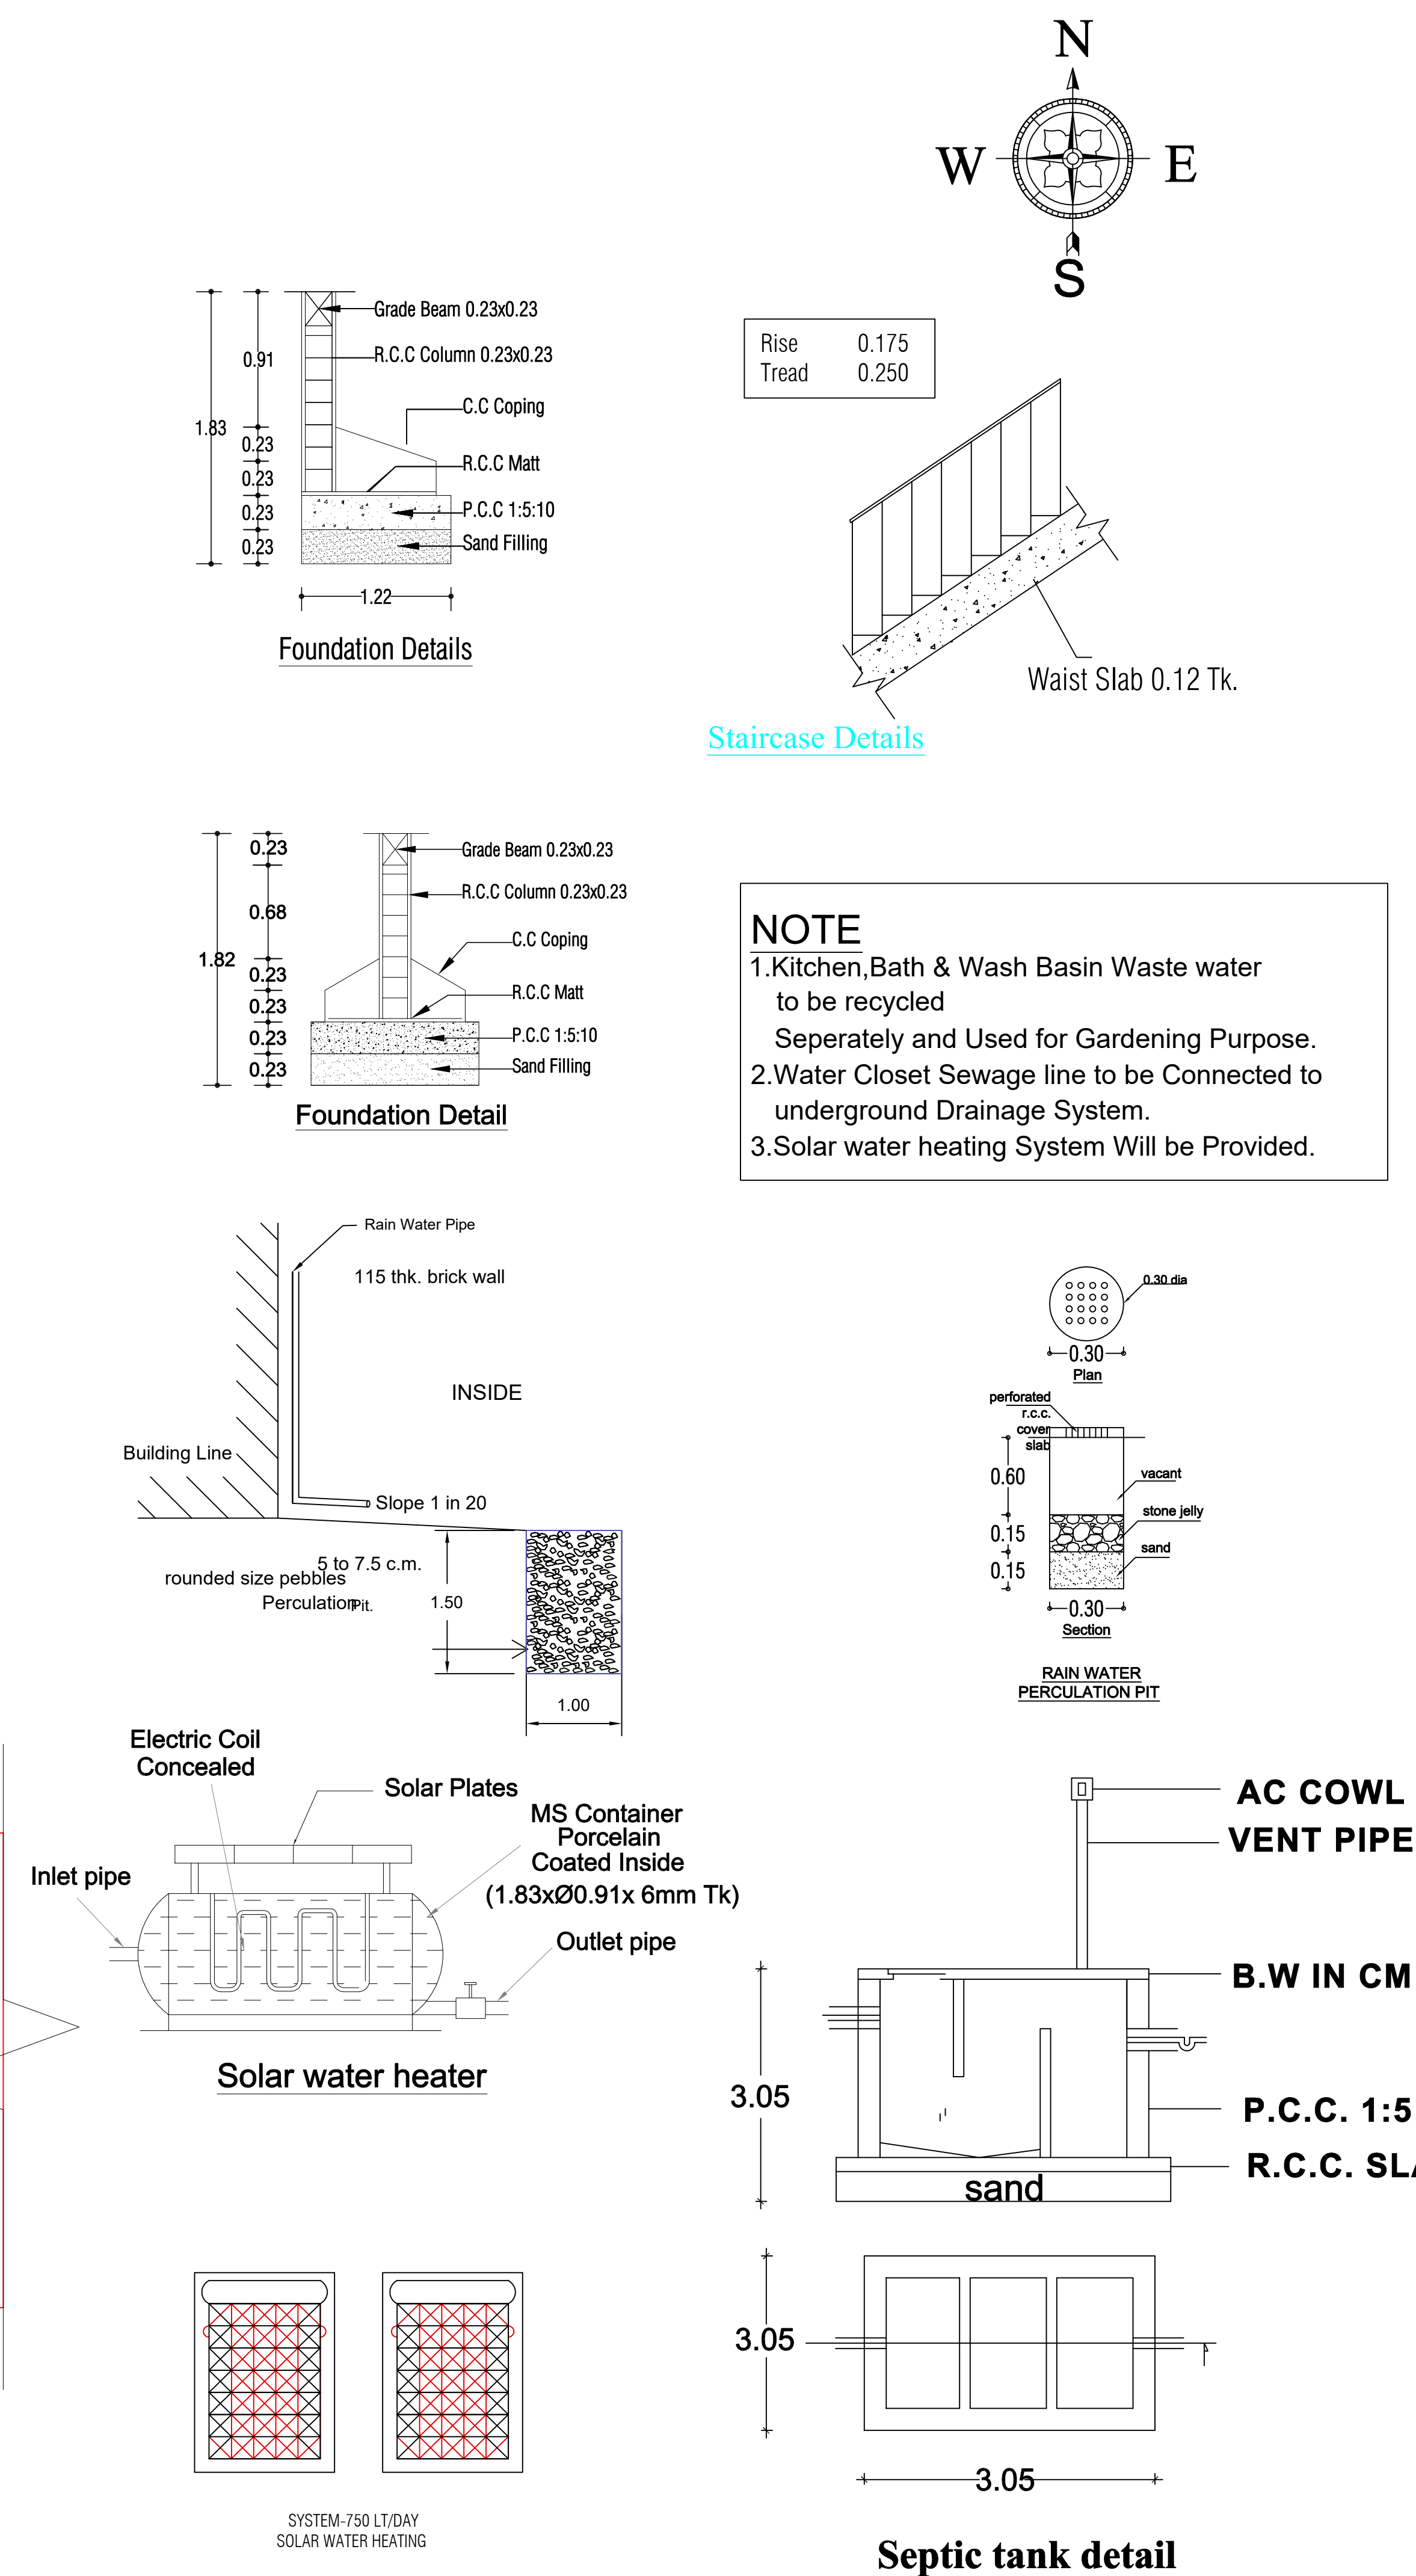

SCHEDULE OF JOINERY:

MD	Main Door	1.00 x 2.13
D	Door	0.91 x 2.13
d	door	0.76 x 2.13
O	Open	0.91 x 2.13
W	Window	1.37 x 1.37
V	Ventilator	0.91 x 0.61

AREA STATEMENT	SQM	SQFT
TOTAL SITE EXTENT	- 312.15	3360.00
PRO RCC ROOF IN GF	- 148.00	1593.00
OPEN SPACE	- 164.15	1767.00

COLOUR INDEX:

BOUNDARY PROPOSAL ROAD

Ref:-
Pro Toilet 1No.in GF all are connected to pro septic tank 1No.
Pro Bore.1No. & Pro OHT- 1No.

OWNER NAME: Sri. M. BASKAR

M. Baskar

APPLICANT

Er. M. SHAHUL HAMEED, DCE.,
ROC No: 105/CP/23-24/0016184
Reg. No: 105/L S/2019/00005
Licensed Surveyor,
Registered Engineer Grade III
1, Nathar Nagar Extension
Kumbakonam - 612 001.
Cell : 96296 44007

LICENSED SURVEYOR

