

OWNER:

M. Sathish Kumar

ENGINEER:

Er. R. KARTHIK, B.Tech.,
Ariyalur Municipality
Register Engineer, Reg.No.090/L.S/2021/00003
48A, A1 College Road, BSNL Office Opposite,
Ariyalur - 621 713. Cell: 99436 07707

REFERENCE :

MAIN DOOR	MD	1.20X2.10
C.W. DOOR	D1	1.00X2.10
C.W DOOR	D2	0.80X2.10
C.W. WINDOW	W	1.20X1.52
C.W. VENTILATOR	V	0.90X0.60

AREA STATEMENT: RESIDENTIAL

EXISTING BUILDING FLOOR-GROUND

PLINTH AREA	: 126.68 SQ.M
CARPET AREA	: 81.54 SQ.M
PLOT AREA	: 385.00SQ.M
OPEN AREA	: 216.25 SQ.M

PROPOSED BUILDING FLOOR-GROUND

PLINTH AREA	: 42.07 SQ.M
CARPET AREA	: 28.83 SQ.M

EXISTING BUILDING FIRST FLOOR

PLINTH AREA	: 126.68 SQ.M
CARPET AREA	: 81.54 SQ.M

PROPOSED BUILDING FIRST FLOOR

PLINTH AREA	: 42.07 SQ.M
CARPET AREA	: 28.83 SQ.M

PROPOSED BUILDING SECOND FLOOR

PLINTH AREA	: 42.14 SQ.M
CARPET AREA	: 21.90 SQ.M


APPROVED BY:

PLAN SHOWING THE CONSTRUCTION OF EXISTING AND EXTENSION OF GROUND FLOOR , FIRST FLOOR RESIDENTIAL BUILDING AND PROPOSED SECOND FLOOR RESIDENTIAL BUILDING


SF.NO:4/6B1, PATTA.NO : 2170, AT VALAJANAGARAM VILLAGE AND PANCHAYATH, ARIYALUR TALUK AND DISTRICT.

OWNER NAME : THIRUMATHI : MAIMOON BEVE


W/O, THIRU: MOHAMED GANI.

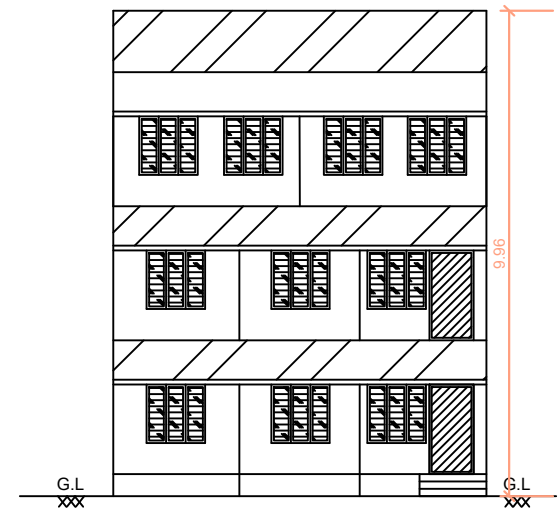


FRONT ELEVATION

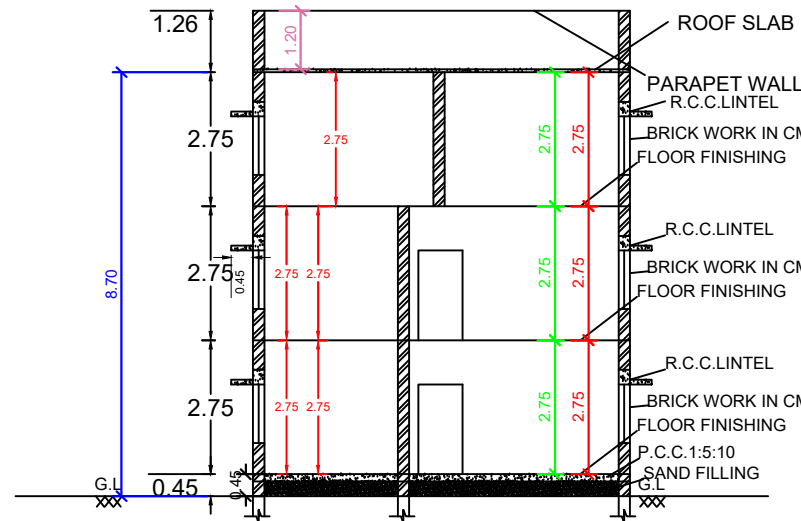


SECTION ON SS

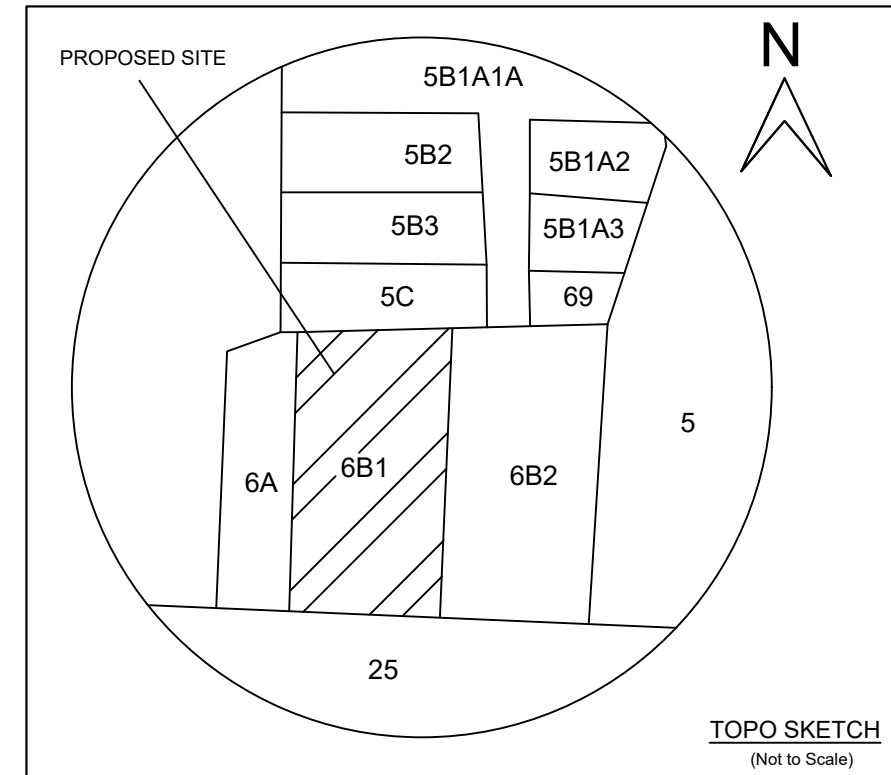


SITE PLAN 1:100 SCALE

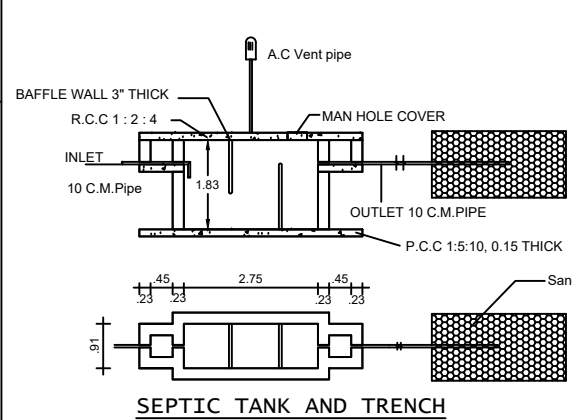


SEPTIC TANK AND TRENCH

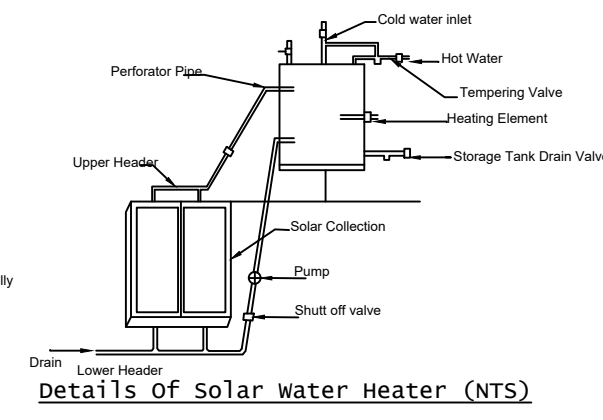


Details of solar water Heater (NTS)

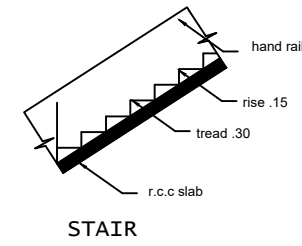


STAIR

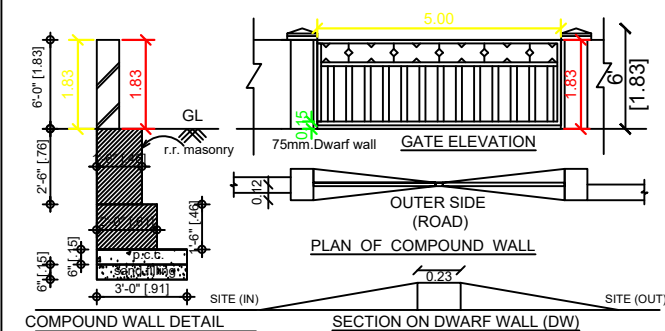


COMPOUND WALL DETAIL

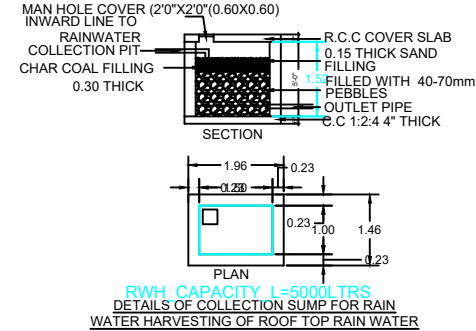


RAINWATER HARVESTING

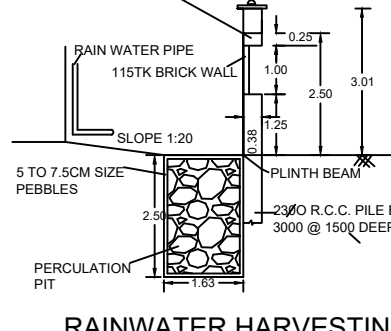


RAINWATER HARVESTING

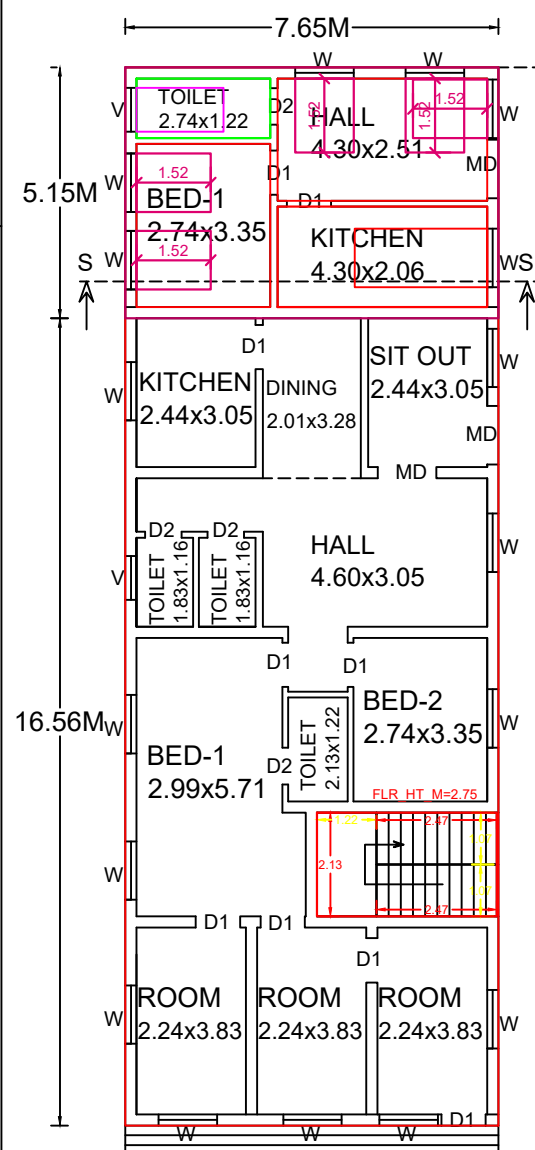


EXISTING & EXTENSION
GROUND FLOOR

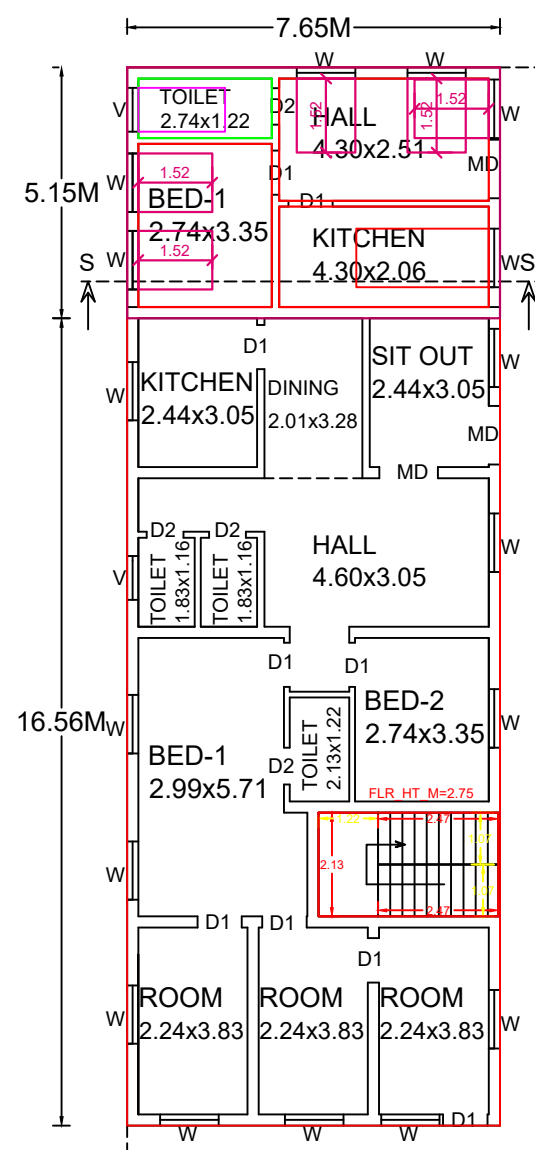

EXISTING & EXTENSION
FIRST FLOOR

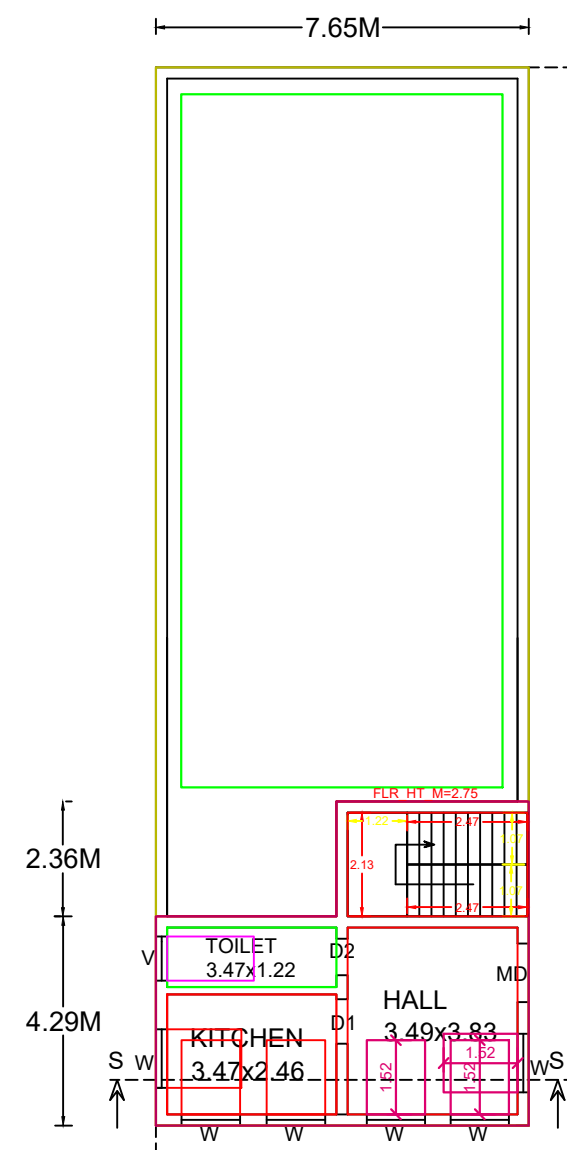

PROPOSED
SECOND FLOOR

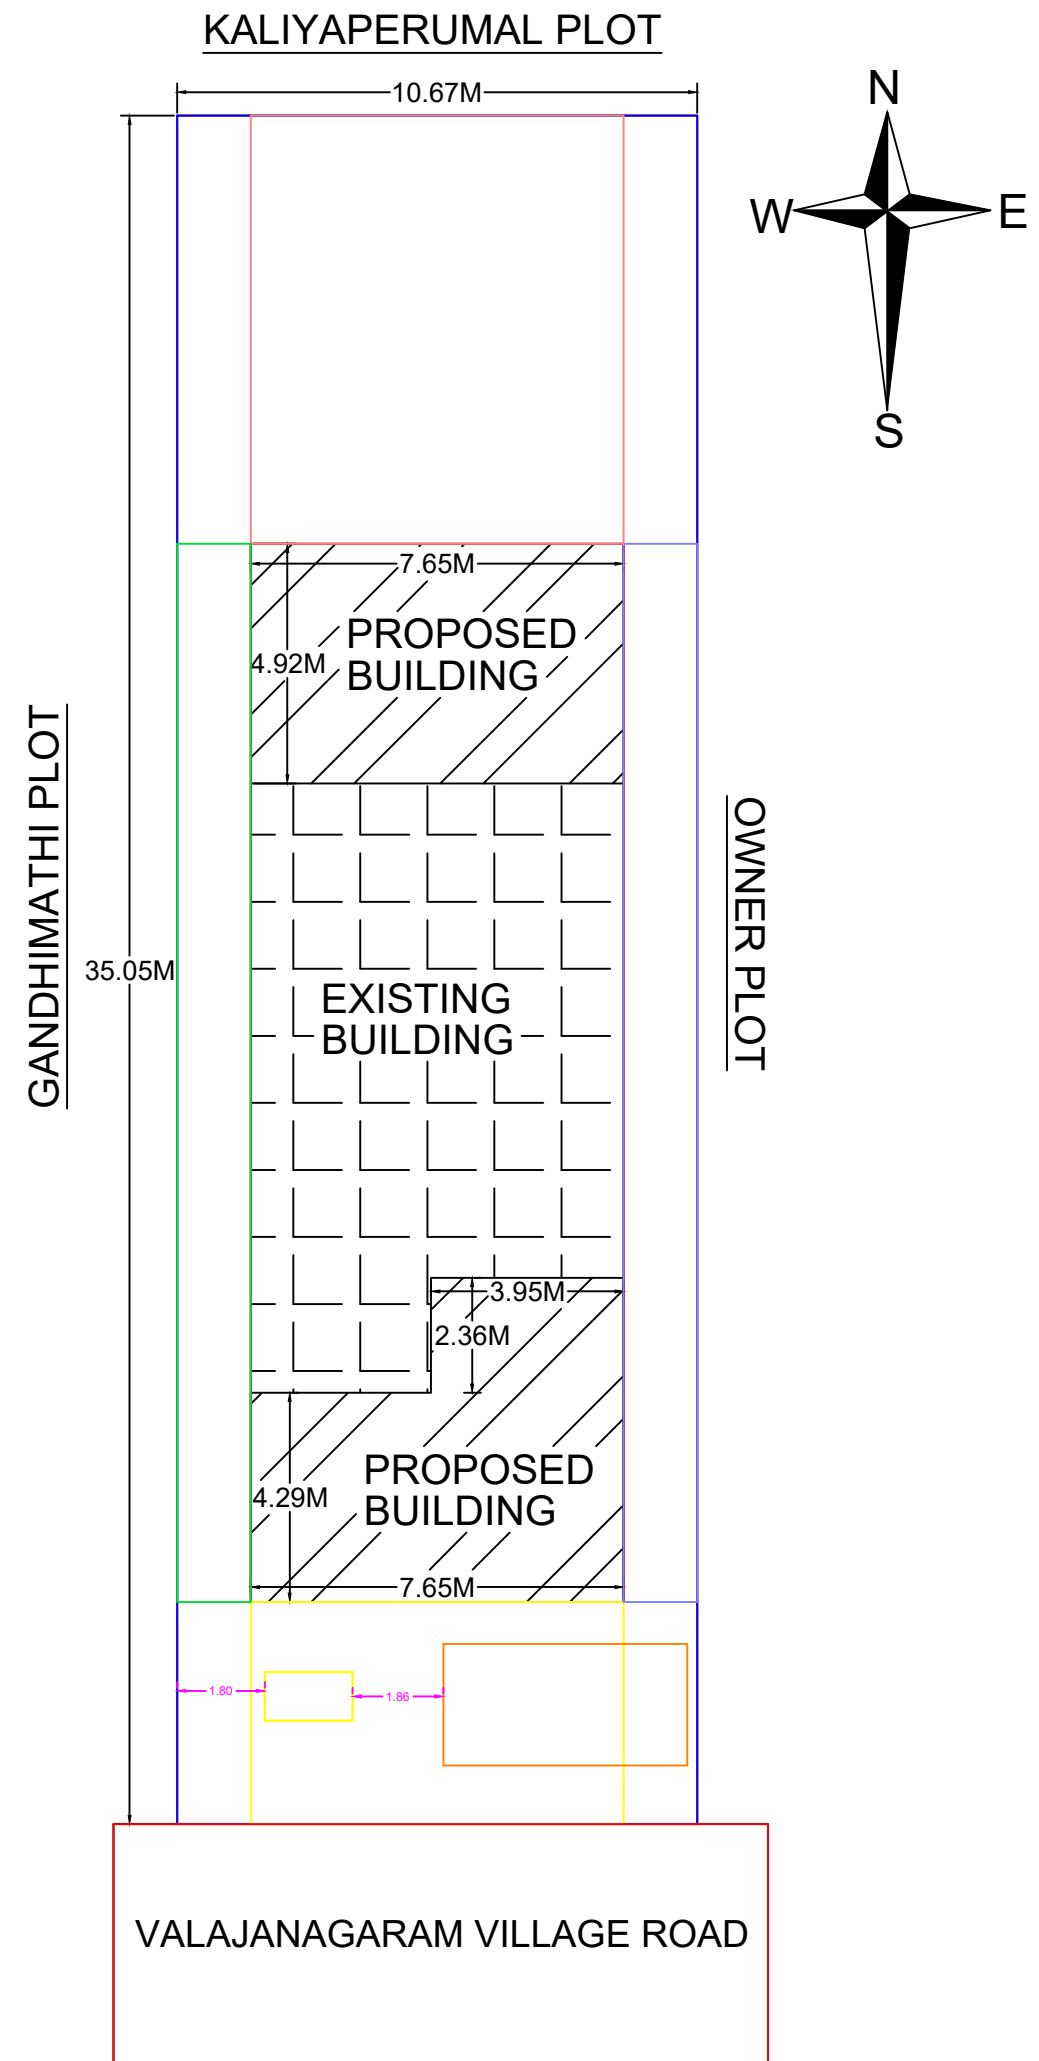

VALAJANAGARAM VILLAGE ROAD