
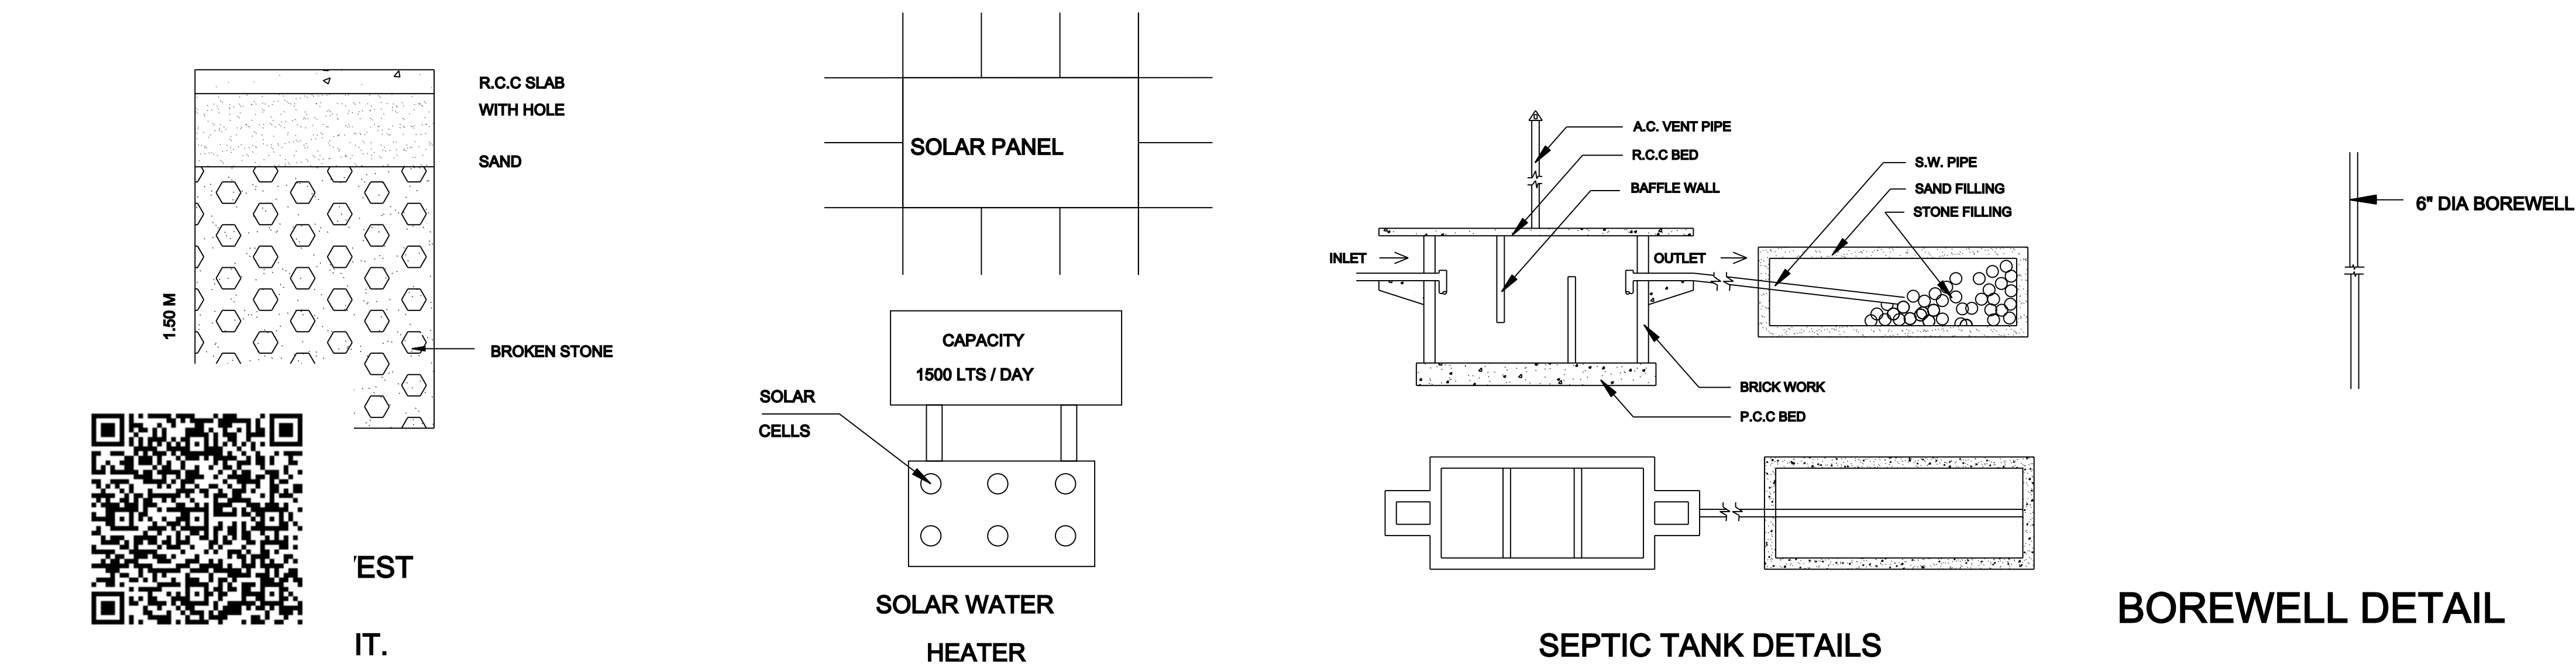
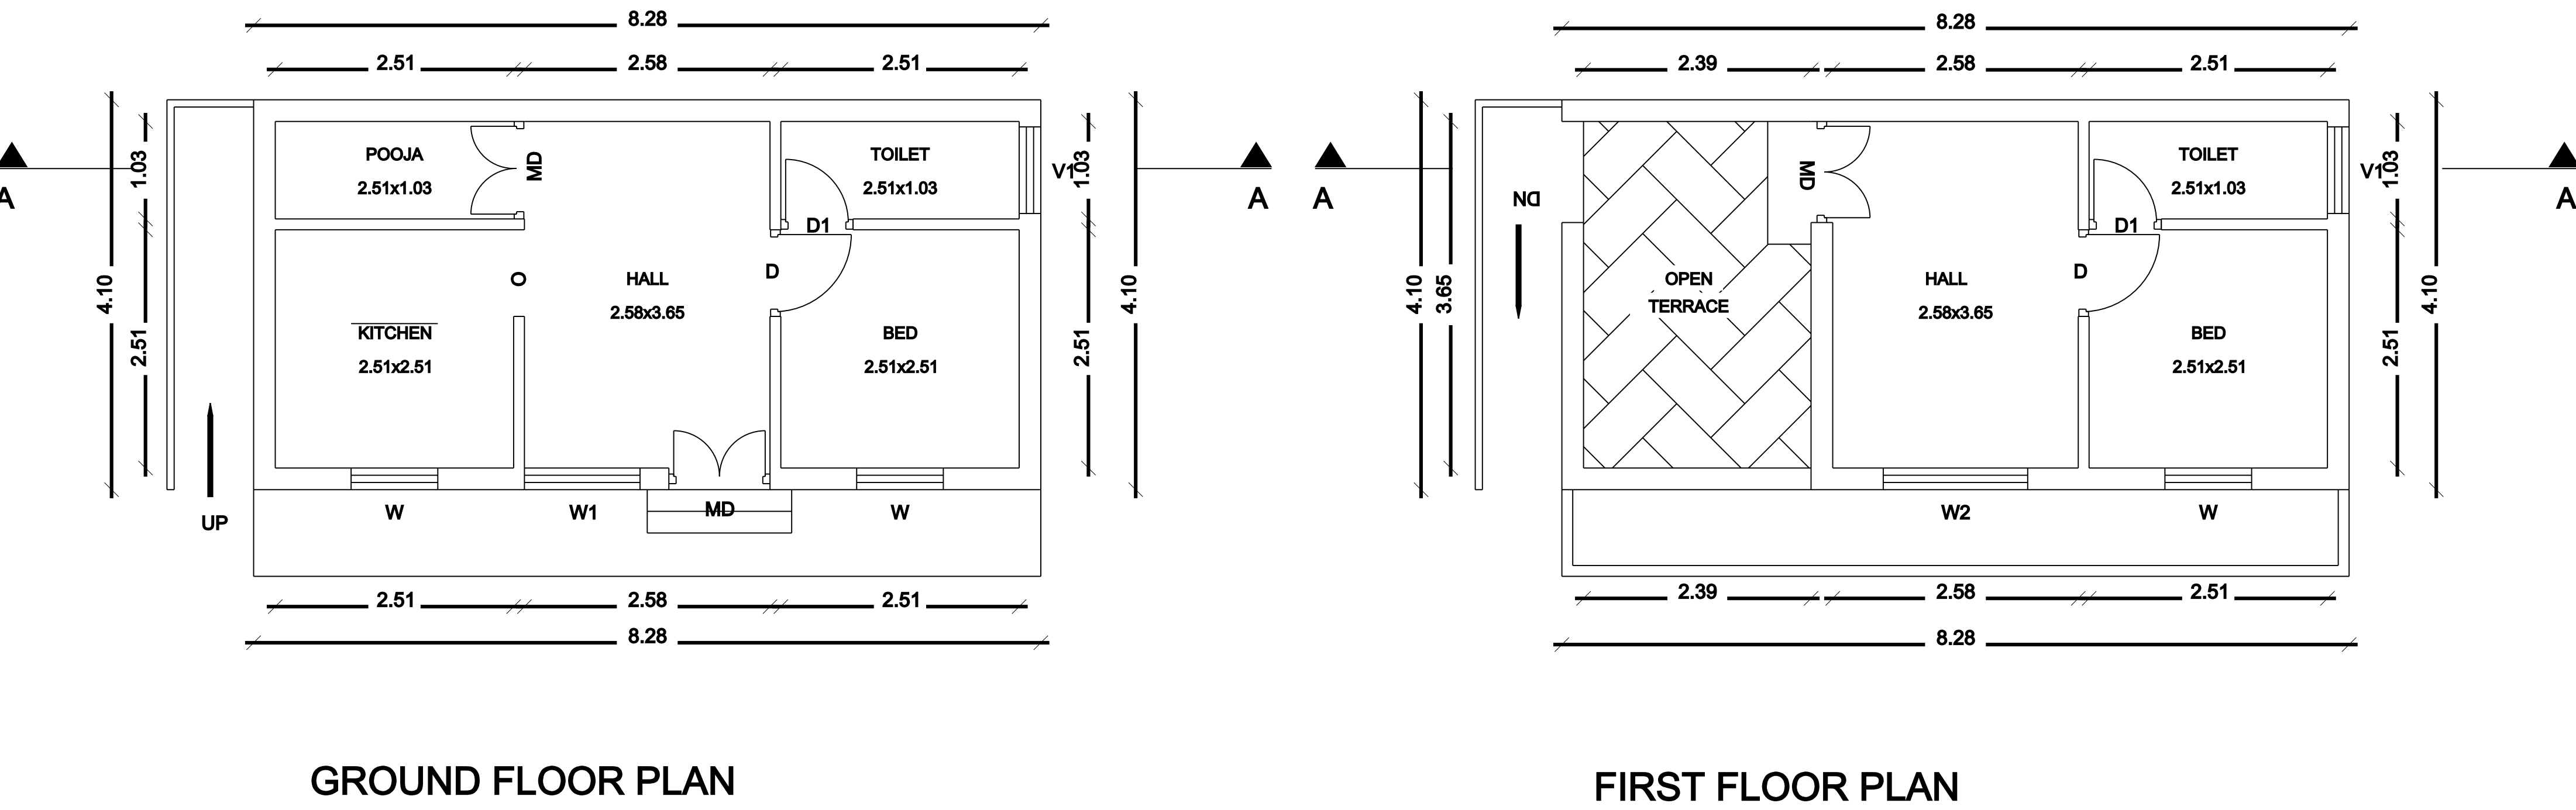


PLAN SHOWING THE PROPOSED CONSTRUCTION OF A RESIDENTIAL BUILDING IN OLD S.F. NO: 232, NEW S.F. NO: 275/31,
PATTA NO: 440 AT VARIYANKAVAL VILLAGE AND PANCHAYAT, ANDIMADAM UNION AND TALUK, ARIYALUR DISTRICT,

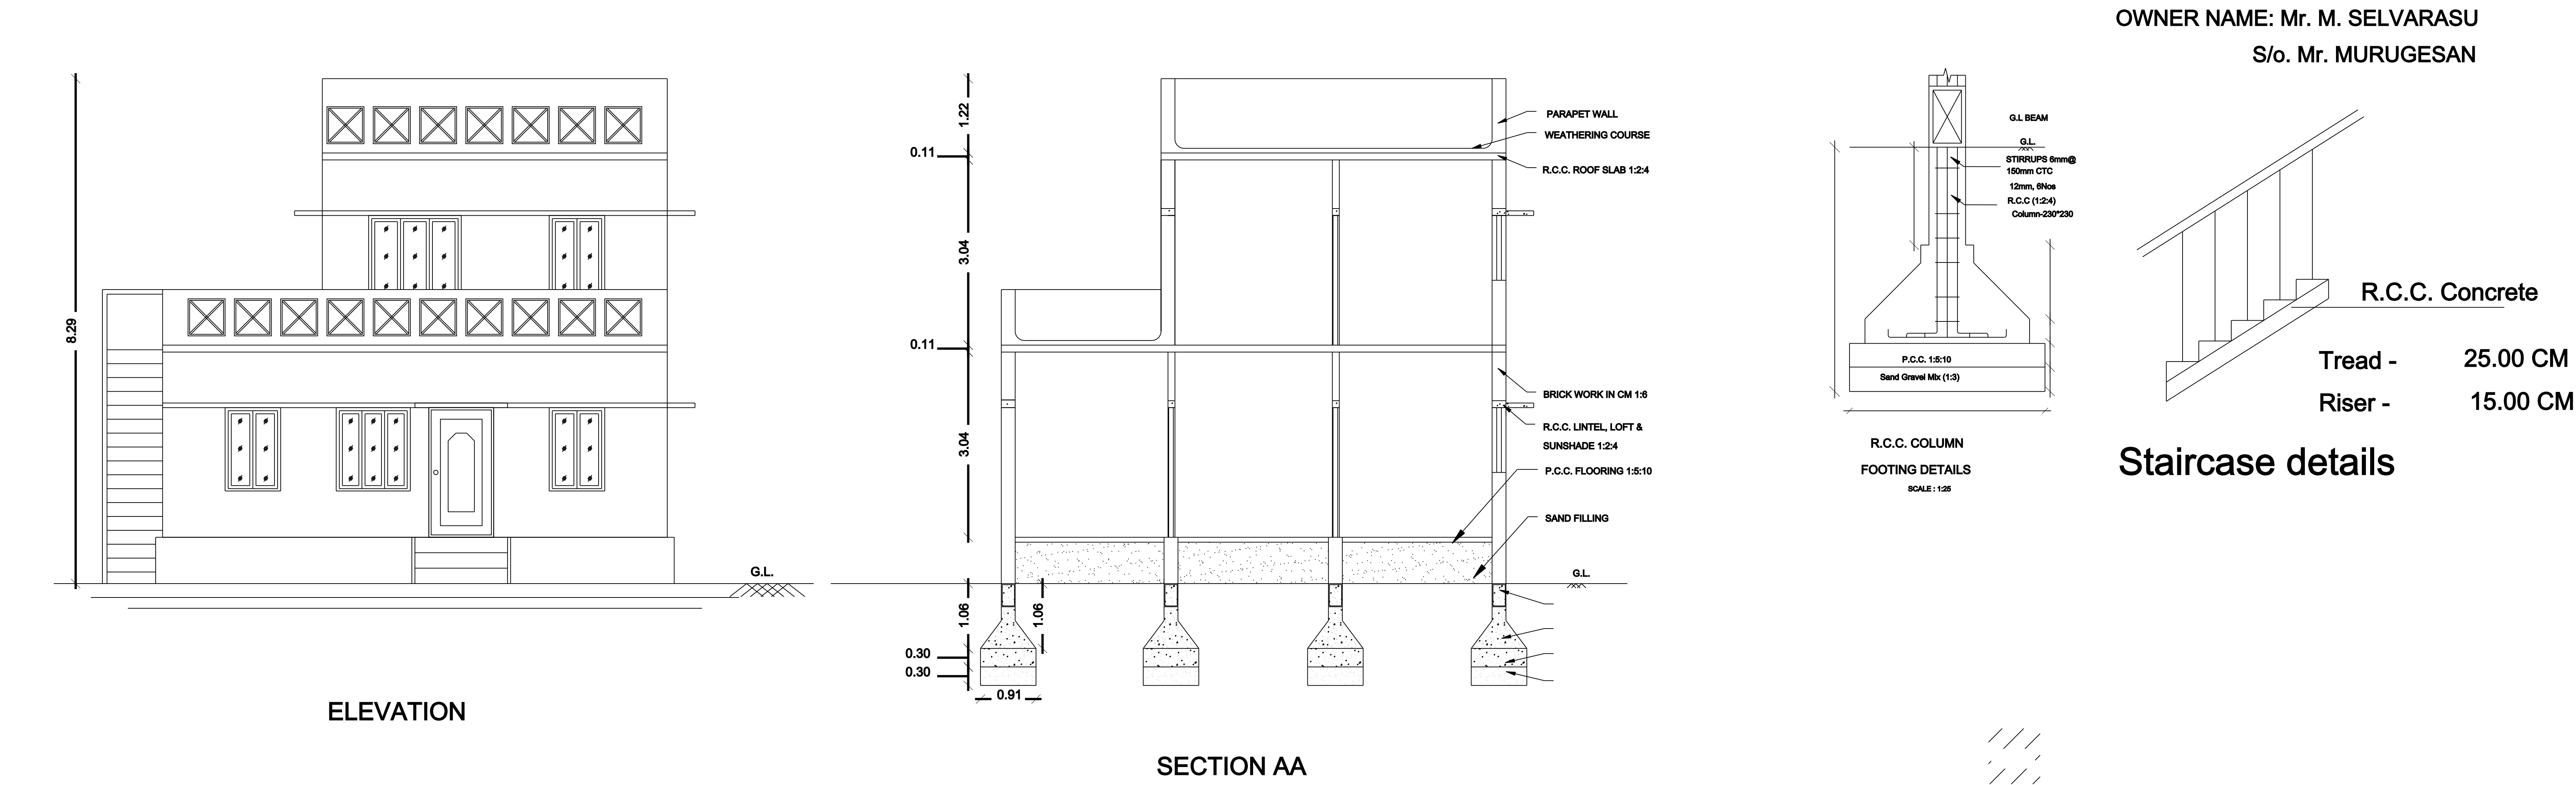

APPROVAL AUTHORITY

REFERENCE		METER		
MD	- MAIN DOOR	1.06x2.13		
D	- DOOR	0.91x2.13		
D1	- DOOR	0.76x1.98		
O	- OPEN	0.91x2.13		
W	- WINDOW	0.91x1.37		
W1	- WINDOW	1.22x1.37		
W2	- WINDOW	1.53x1.37		
V1	- VENTILATOR	0.91x0.91		
AREA DETAILS		SQ.M.	SQ.FT.	
PLOT AREA AS PER DOCUMENT		59.38	639.20	
PLOY AREA AS PER FMB		58.65	631.30	
SUPER IMPOSE PLOT AREA		58.65	631.30	
PROPOSED BUILTUP AREA				
AREA DETAILS	FSI	NON.FSI	SQ.M	SQ.FT
GROUND FLOOR AREA	37.74		37.74	406.23
FIRST FLOOR AREA	26.98		26.98	290.41
TOTAL FSI AREA	64.72		1.08%	696.64
TOTAL BUILDING AREA			64.72	696.64
AREA OF OPEN SPACE			21.64	232.97
NOTE				
1. OWNERS BOUNDARY SHOWN IN				
2. PROPOSED SHOWN IN				
3. ROAD SHOWN IN				
SCALE 1: 100				
1. ALL DIMENSIONS ARE IN METER				
2. TOILET WASTE WATER TO BE CONNECTED TO UGD.				
3. WASTE WATER TO BE USED FOR GARDENING				
PURPOSED ONLY.				
APPLICANT				
Mr. M. SELVARASU				
S/o. Mr. MURUGESAN				
ENGINEER		REF : 11032025		

Er. M. JAYAMURTHY, B.E., Civil

Licensed Surveyor, Gr-II

Sri Elakshmi Housing

62B/6, Nadu Gujili Street,

Trichy - 620 008.

Mob:90 80 80 30 31