
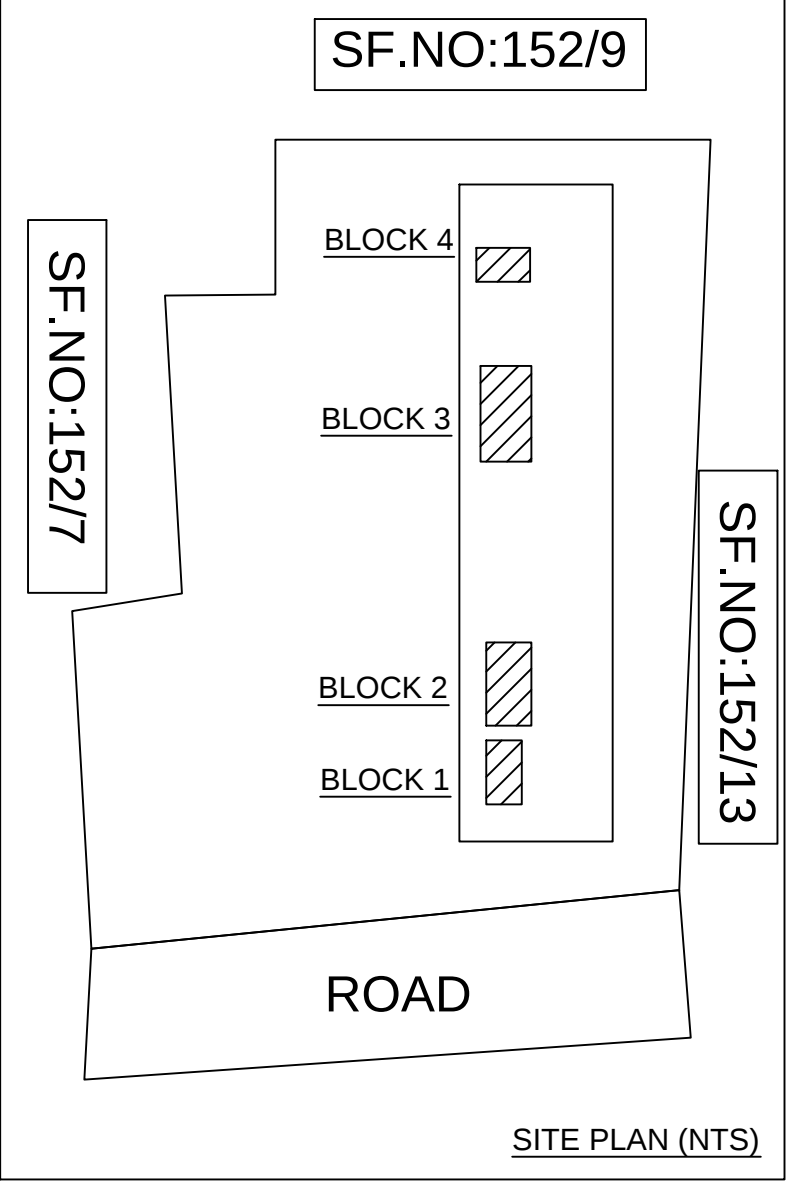
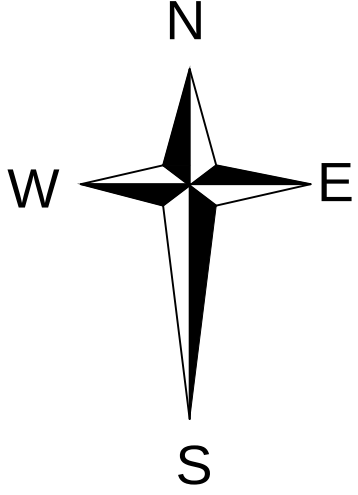
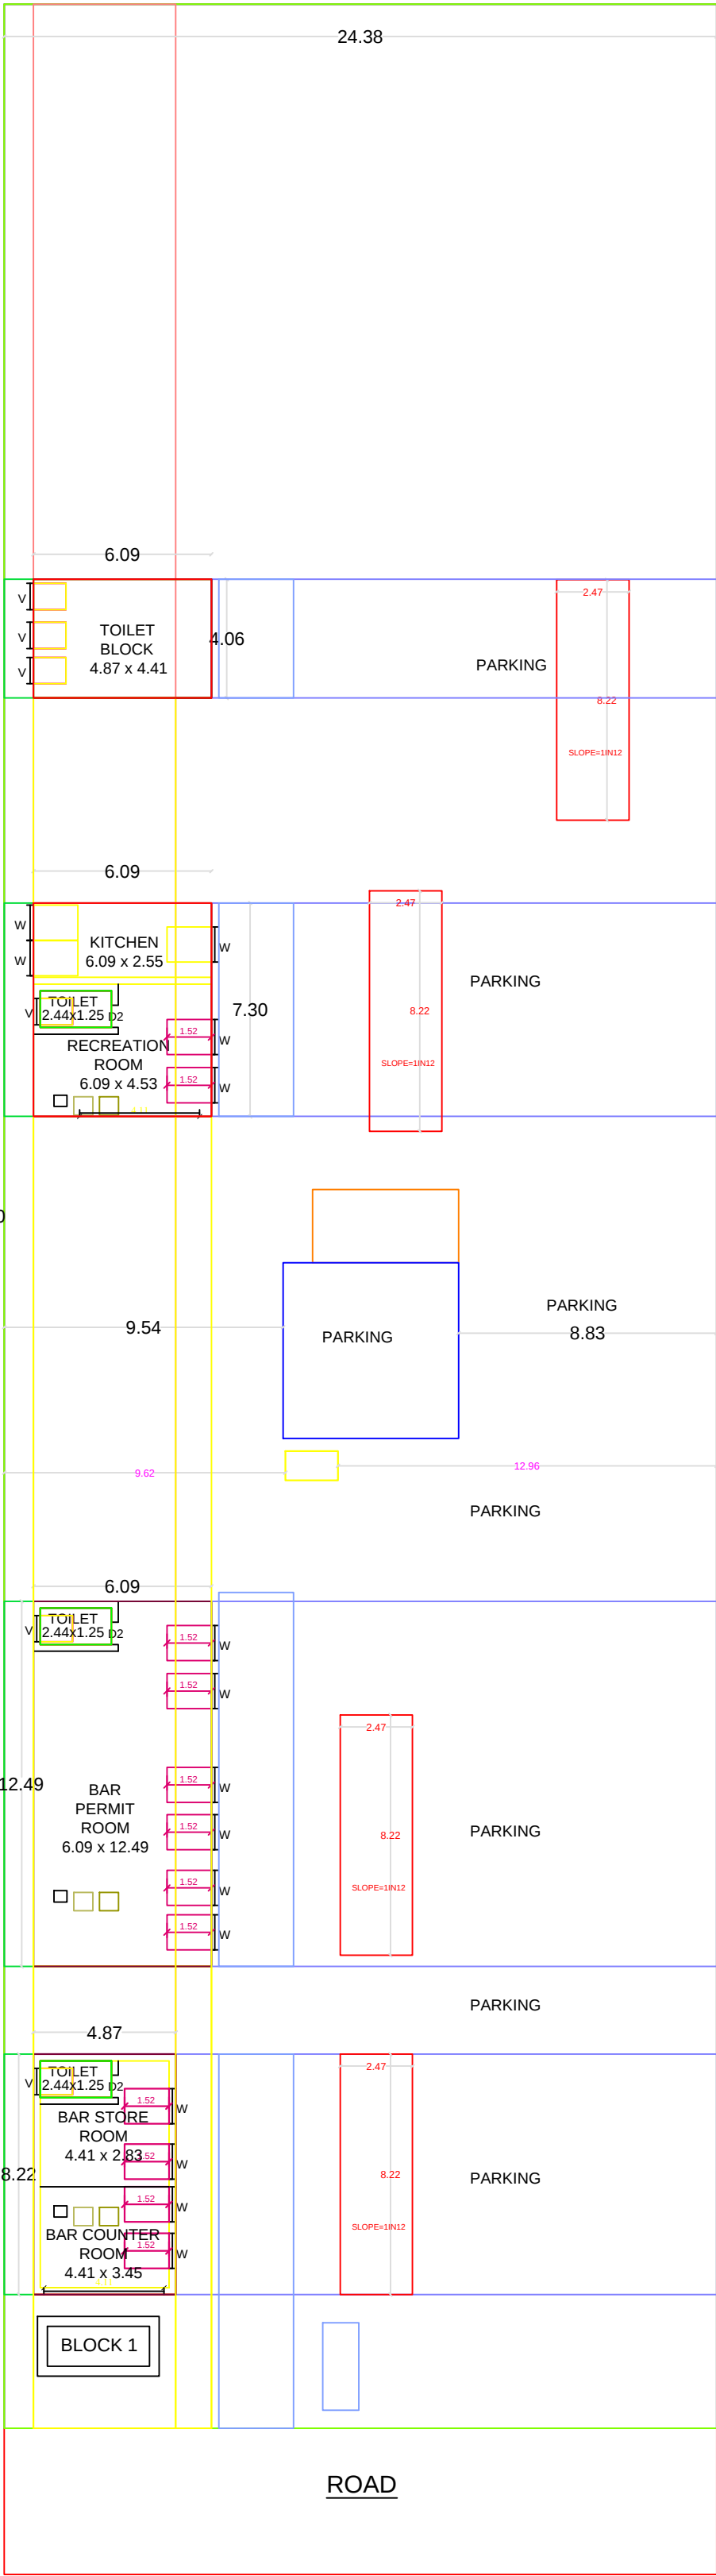
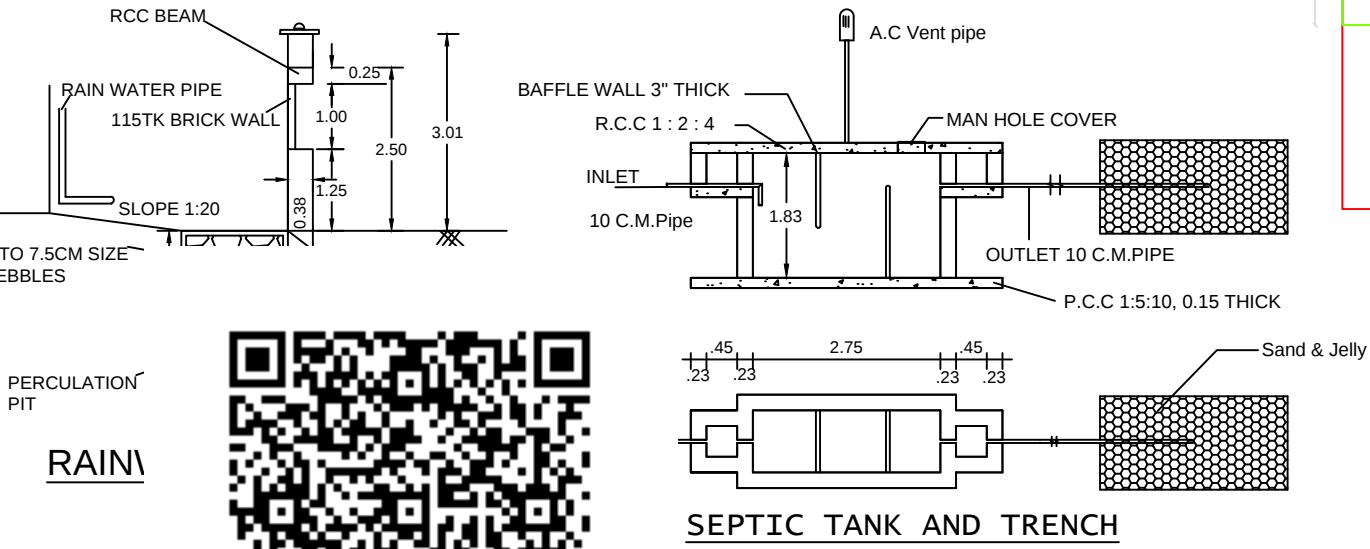
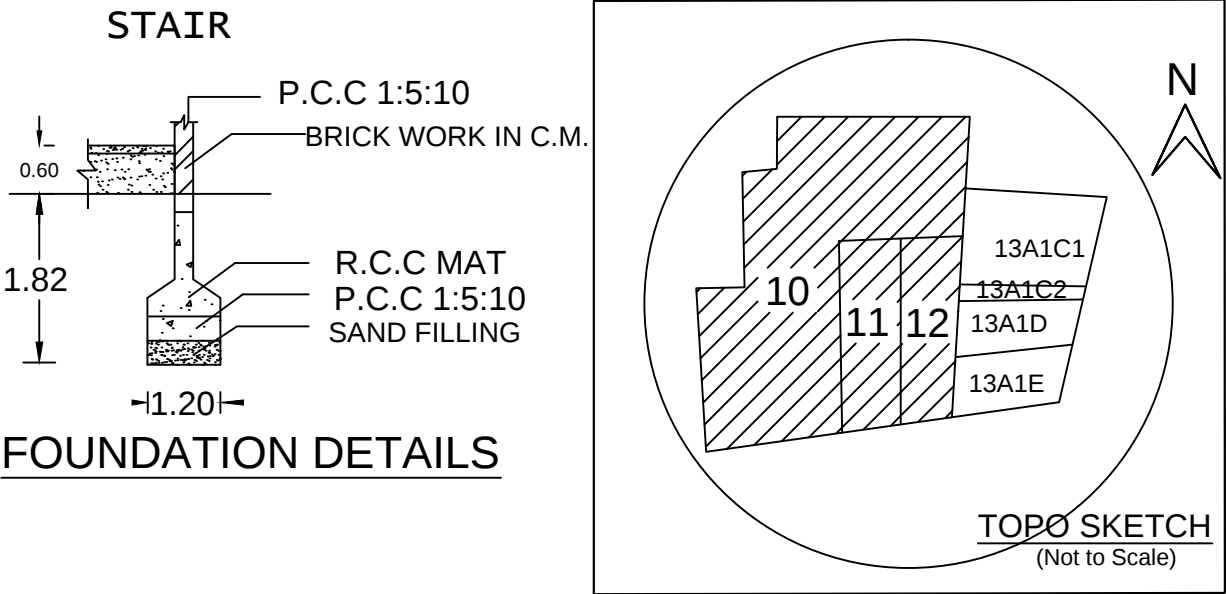
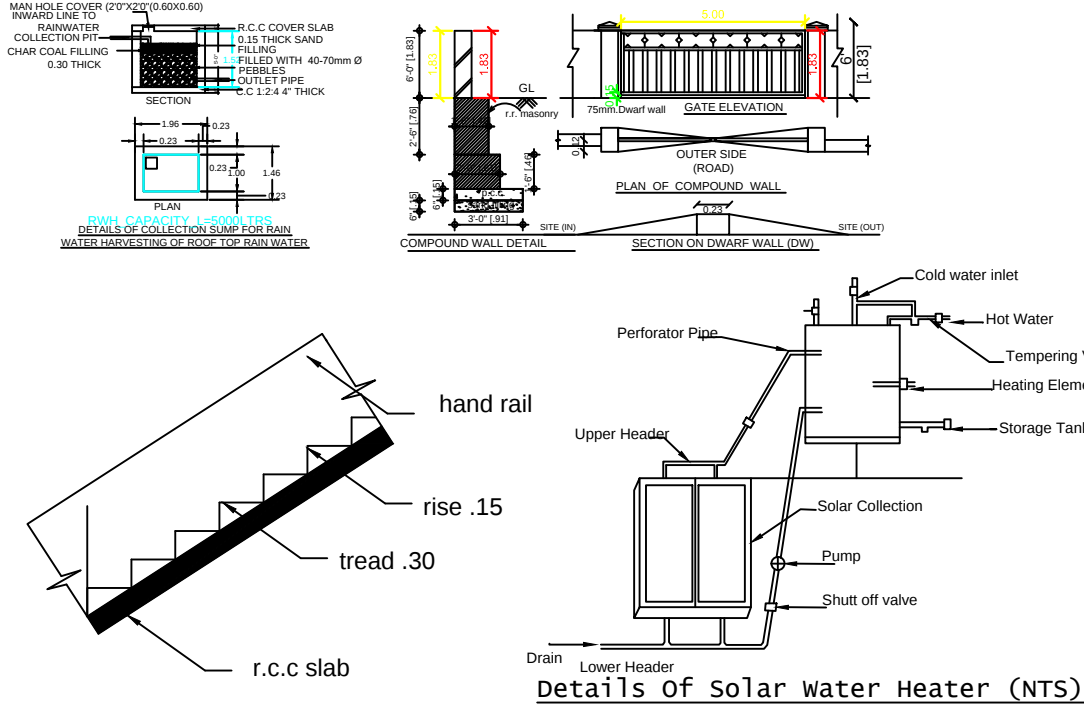


PLAN SHOWING THE PROPOSED CONSTRUCTION OF A GROUND FLOOR RCC & A.C SHEET ROOF COMMERCIAL BUILDING (SUNRISES CLUB ARIYALUR) ,IN SF.NO: 152/10&11&12, PATTA NO: 42, AT KURUMPANSAVADI VILLAGE ,ERUTHULKARANPATTI PANCHAYATH, ARIYALUR TALUK AND ARIYALUR DISTRICT.

APPLICANT NAME: SUNRISES CLUB ARIYALUR
PRESIDENT: MR.S.SELVAKUMAR S/O MR.SELLAPILLAI

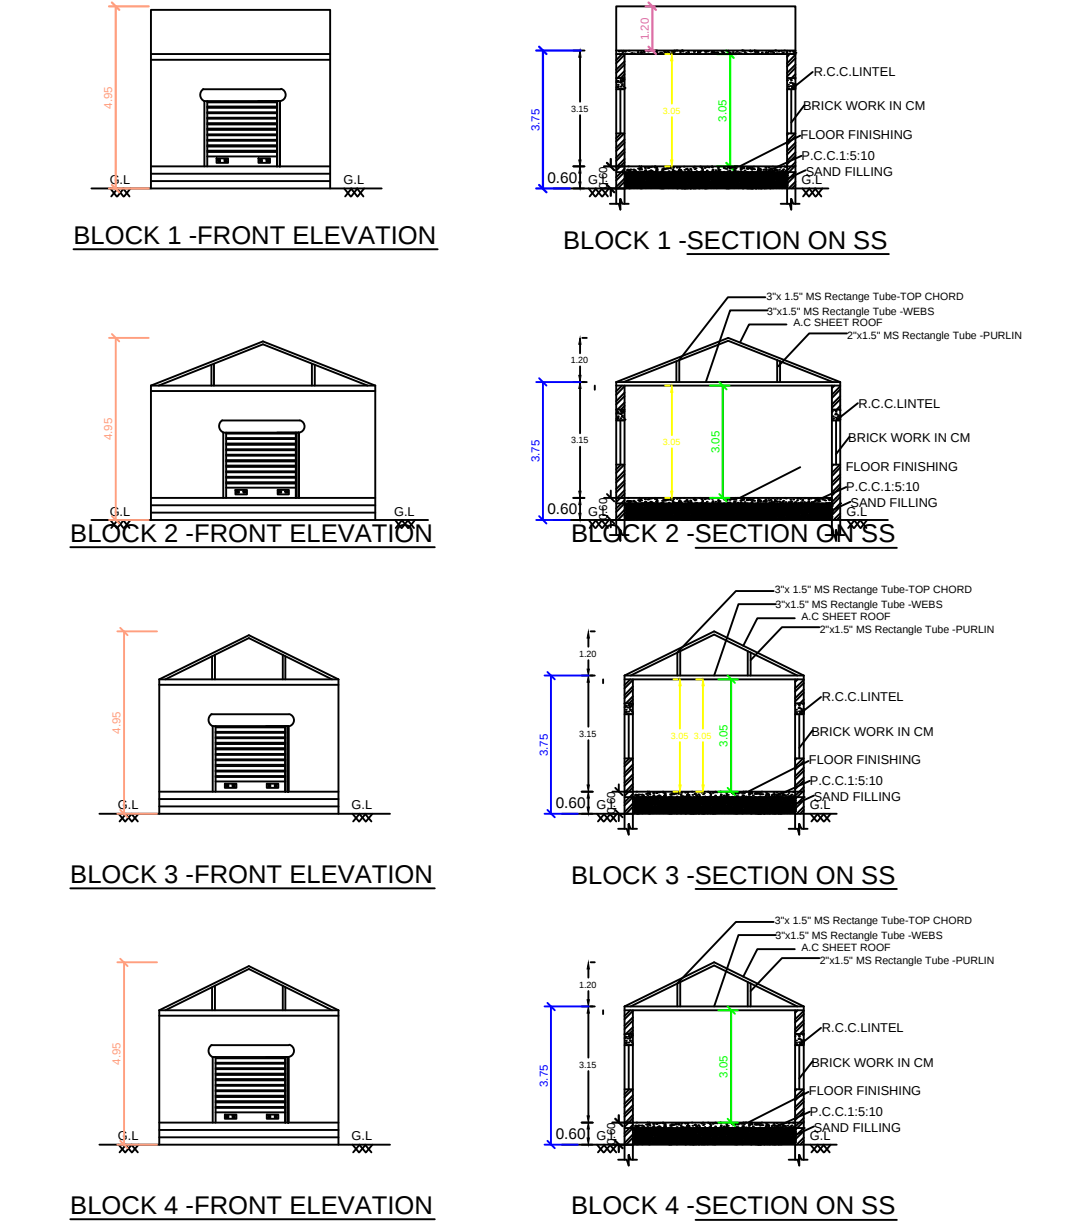

REFERENCE :

ROLLING SHUTTER RS	1.20X2.10
C.W DOOR	D2 0.80X2.10
C W. WINDOW	W 1.20X1.52
C W. VENTILATOR	V 0.90X0.60

AREA STATEMENT

PLOT AREA	: 2021.10 SQ.M
PLOT AREA	: 21760.00 SQ.FT
OPEN AREA	: 1835.82 SQ.M
GROUND FLOOR PROPOSED-BLOCK 1	
PLINTH AREA	: 40.03 SQ.M
PLINTH AREA	: 430.88 SQ.FT
CARPET AREA	: 32.45 SQ.M
GROUND FLOOR PROPOSED-BLOCK 2	
PLINTH AREA	: 76.06 SQ.M
PLINTH AREA	: 818.70 SQ.FT
CARPET AREA	: 70.25 SQ.M
GROUND FLOOR PROPOSED-BLOCK 3	
PLINTH AREA	: 44.46 SQ.M
PLINTH AREA	: 478.56 SQ.FT
CARPET AREA	: 38.76 SQ.M
GROUND FLOOR PROPOSED-BLOCK 4	
PLINTH AREA	: 24.73 SQ.M
PLINTH AREA	: 266.19 SQ.FT
CARPET AREA	: 18.76 SQ.M

FSI AREA = $\frac{185.28}{2021.10} = 0.09$

PLOT COVERAGE = $\frac{185.28}{2021.10} = 9\%$

OWNER:

[Signature]

ENGINEER:

[Signature]

UR.VISVANATHAN (Civil Engg)
Licensed Building Surveyor
ANUKIRAKAM CONSTRUCTION
Ariyalur
Ph: 94867 93924 / 96557 94572
Reg.No:090/LS/2019/00007