

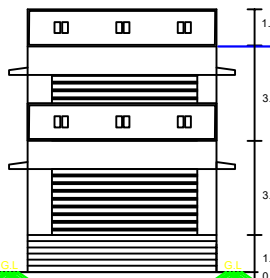
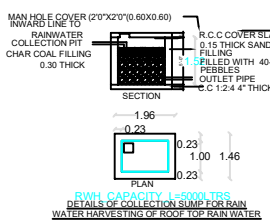



PLAN SHOWING THE PROPOSED CONSTRUCTION OF GROUND AND FIRST FLOOR RCC ROOF COMMERCIAL SHOP BUILDING IN S.F.NO.249/16, PLOT NO.35, PATTI NO.4161 AT VENGADAKRISHNAPURAM VILLAGE AND PANCHAYAT OF ARIYALUR TALUK AND DISTRICT. (SCALE 1:100)

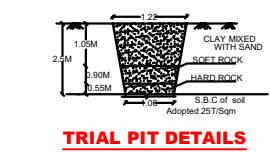



ELEVATION

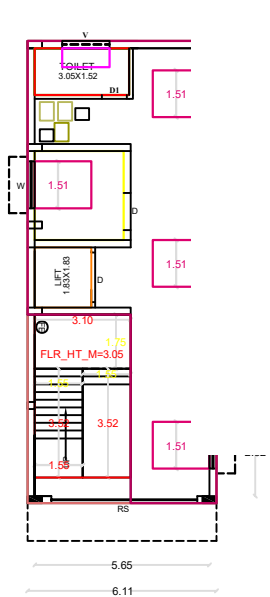

GROUND FLOOR PLAN

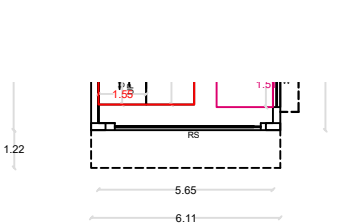


FIRST FLOOR PLAN

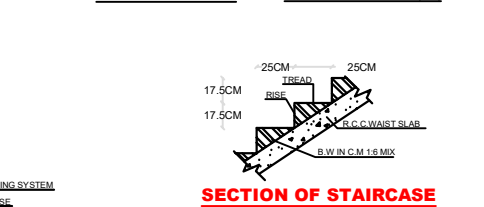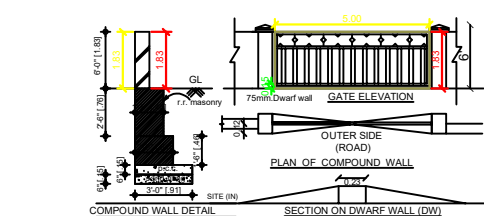


SECTION OF STAIRCASE


1. SULLAGE WASTE FROM TOILET WILL BE CONNECTED INTO STP.
2. BORE WELL WITH MOTOR WATER TANK AND CORPORATION WATER SUPPLY
3. RAIN WATER PERCOLATION PIT PROVIDED @1/30 Sqm OF PLINTH AREA@6M C/C
4. RAIN WATER PERCOLATION BED 1.0m WIDE WILL BE PROVIDED AROUND THE BUILDING AS PER GO (MS) NO: 138 DATED 11-10-02.
5. RAIN WATER TAKEN TO THE BORE WELL THROUGH 150MM DIA PIPES.
6. RAIN WATER COLLECTED FROM OPEN TERRACE SHALL BE COLLECTED THROUGH PIPES AND LED INTO A FILTER PIT (SIZE 60 X 60 X 60 CM) WITH APPROPRIATE FILTER MATERIAL AND THEN LED INTO COLLECTION TANK.
7. SOLAR WATER HEATER LINE ARRANGEMENTS WILL BE PROVIDED.
8. ALL DIMENSIONS ARE IN METRE & FEET.
9. FE - FIRE EXTINGUISHER PROVIDED.

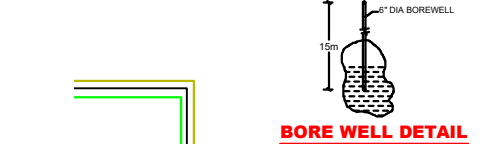



BORE WELL DETAIL

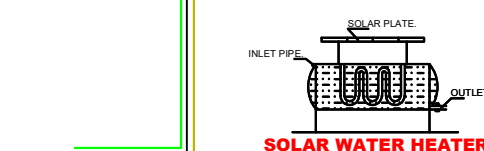

SOLAR WATER HEATER

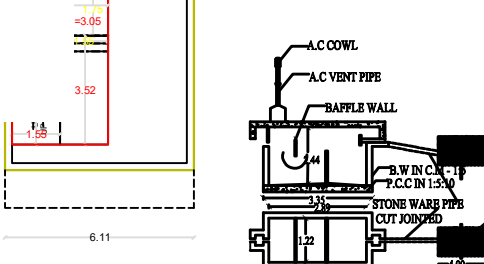

SEPTIC TANK DETAILS

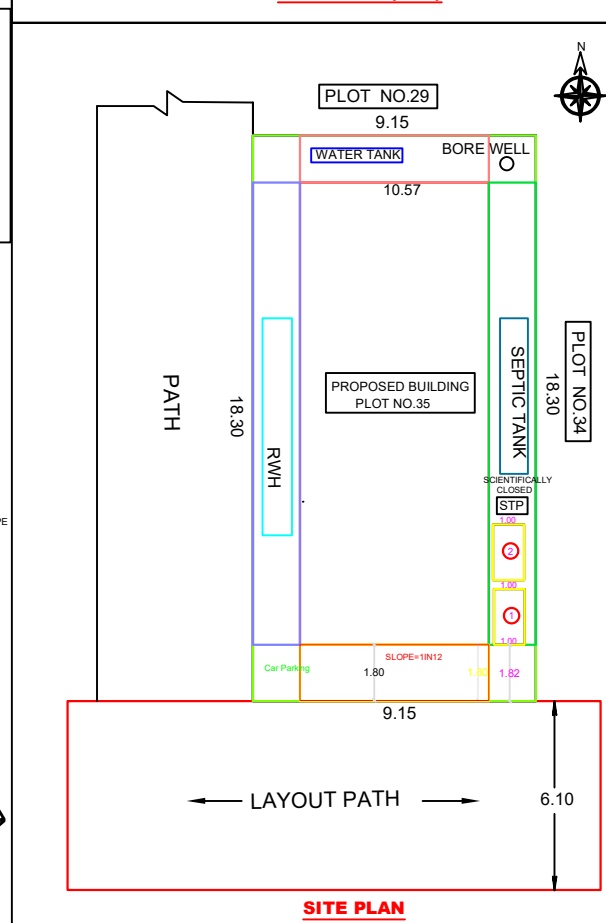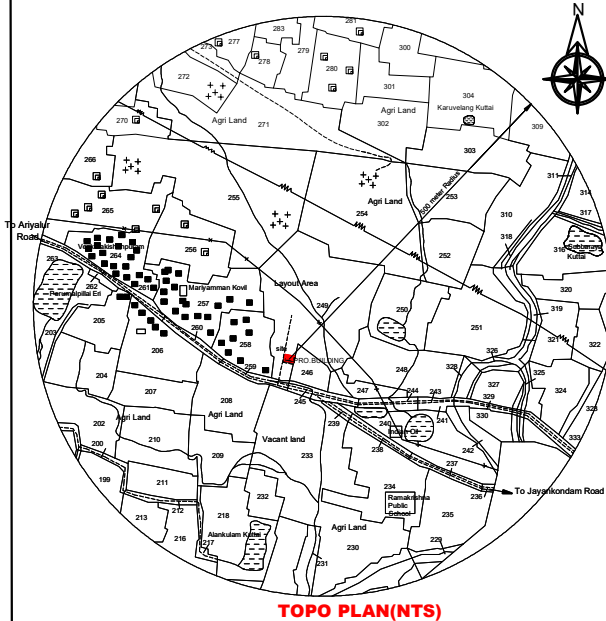

SITE PLAN

SCHEDULE OF JOINERIES:		
TYPE	REFERENCE	SIZE IN METER
RS	ROLLING SHUTTER	4.70 x 2.13
D	FLUSH DOOR	1.00 x 2.13
D1	FLUSH DOOR	0.76 x 2.13
D2	FLUSH DOOR	1.00 x 1.98
O	OPEN	1.00 x 2.13
W1	WINDOW	1.53 x 1.52
W2	WINDOW	1.22 x 1.52
W3	WINDOW	0.91 x 1.52
V	VENTILATOR	1.20 x 0.60
J	JALY	0.91 x 1.83

AREA DETAILS		
DESCRIPTION	SQ.M	
PLOT AREA (as per Document)	167.22	
PLOT AREA (as per FMB)	167.22	
SUPER IMPOSED PLOT AREA	167.22	
DESCRIPTION	F.S.I AREA (in SQ.M)	NON F.S.I AREA (in SQ.M)

PROPOSED BUILDING PLINTH AREA	
GROUND FLOOR AREA	91.34
FIRST FLOOR AREA	91.34
HEAD ROOM AREA	-
TOTAL AREA	182.68
OPEN SPACE AREA	75.88

PLOT COVERAGE	=	91.34 / 167.22	X 100	=	54.62%
F.S.I	=	182.68 / 167.22		=	1.09

- PARKING**
1. TWO WHEELER PARKING SPACE 2 NOS PROVIDED.
 2. CAR PARKING SPACE 1 NOS PROVIDED.
- NOTES:**
1. FIRE EXTINGUISHER
 2. ALL DIMENSION ARE IN METER
 3. SCALE - 1:100
 4. WASTE WATER UTILISED FOR GARDEN PURPOSE.
 5. SOLAR WATER HEATER PROVIDED IN TERRACE FLOOR.

COLOUR INDEX:	
BOUNDARY SHOWN IN GREEN	
PROPOSED BUILDING IN RED	

A.S.A Constructions
China Aranmanal Street, Ariyalur.
Mobile : 9443303157, 9943425641

APPLICANT

ENGINEER

Er.D.SEETHA, M.E(Struct),MBA.,
LICENSED SURVEYOR NO:329
REGISTERED ENGINEER GRADE -1
RE/PLBR/APR 2019/014