
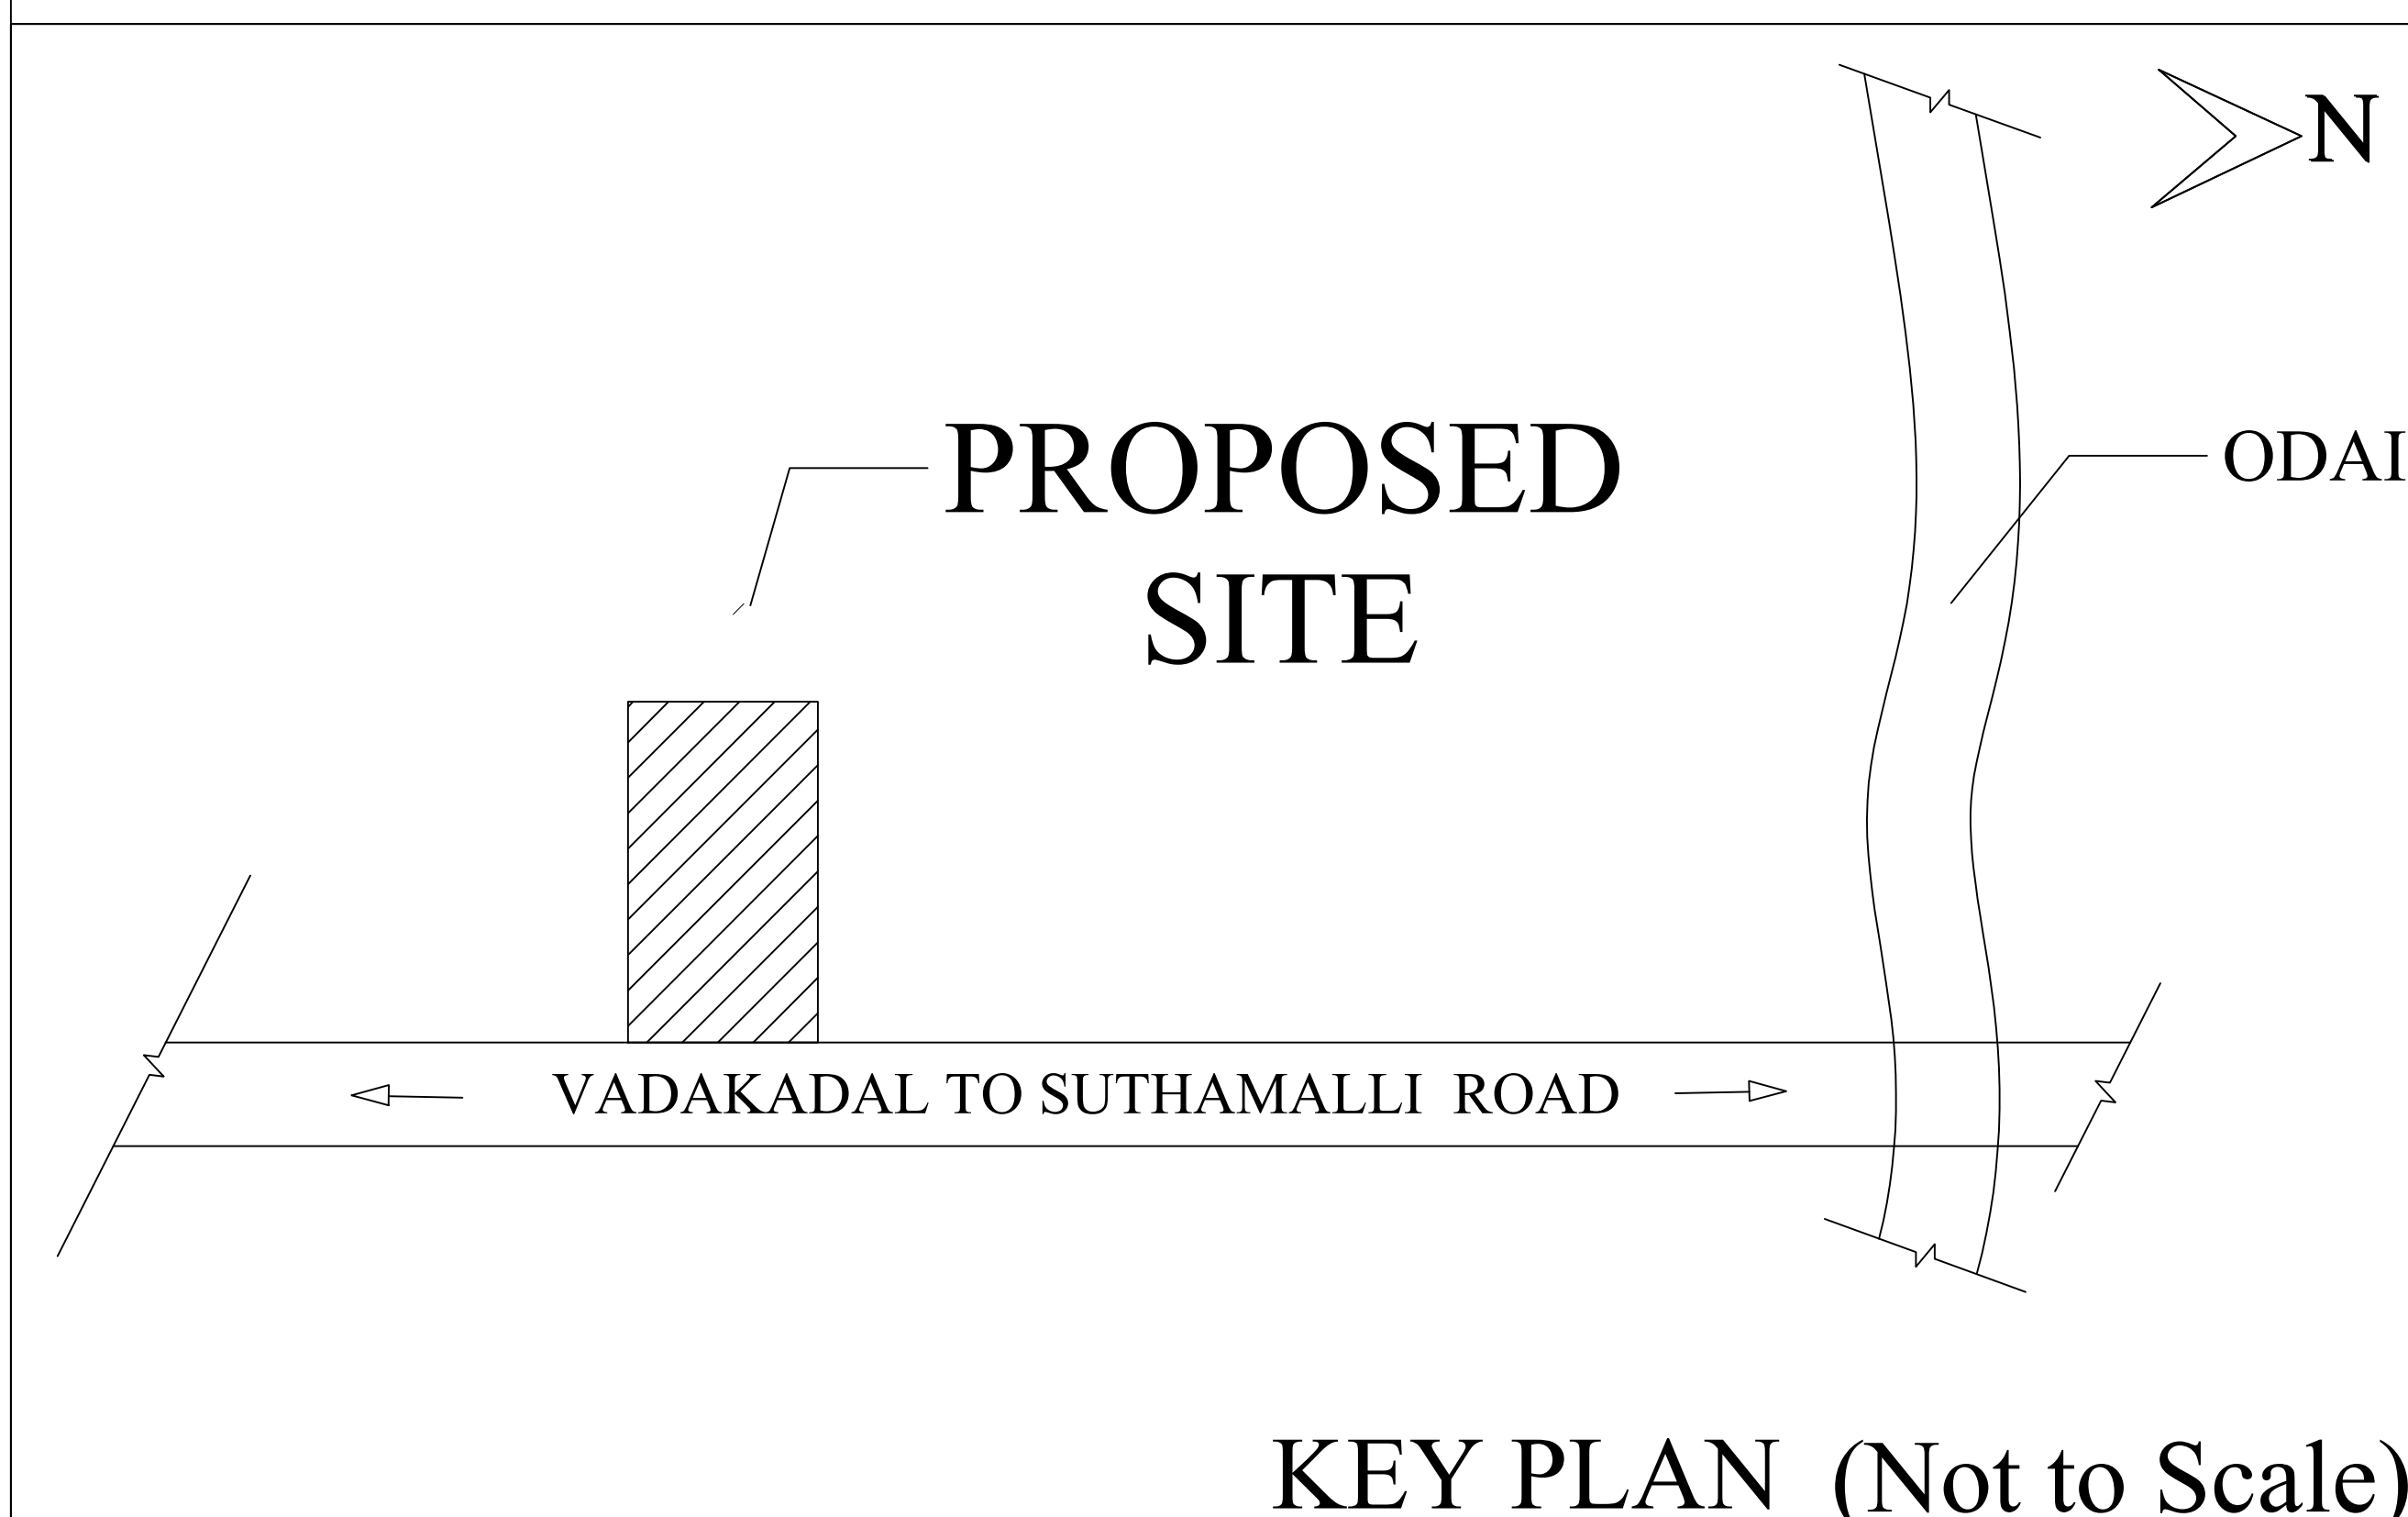


SCHEDULE OF JOINERIES:		
TYPE	REFERENCE	SIZE IN METER


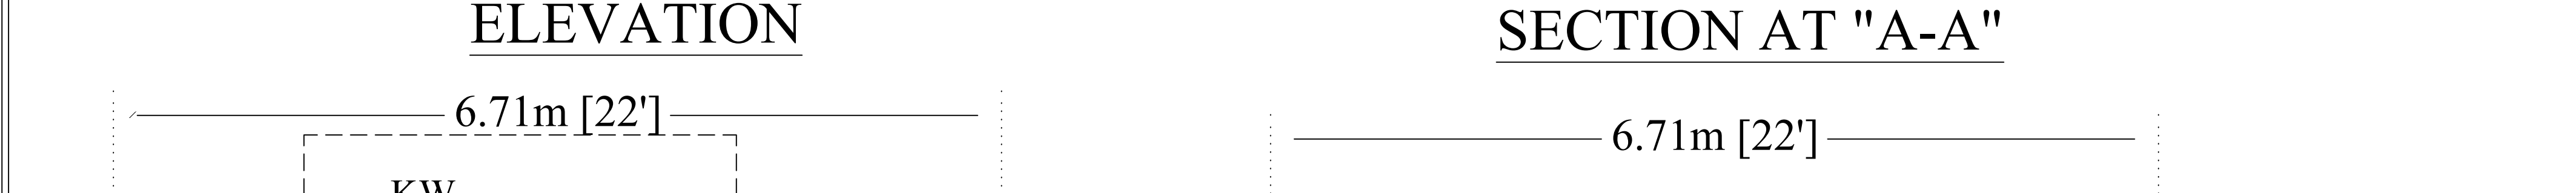


SITE EXTEND DETAILS		
DESCRIPTION	SQ.M.	SQ.FT.
PLOT AREA (as per Document)	304.00	3272.26
PLOT AREA (as per Patta)	304.00	3272.26
PLOT AREA (as per FMB)	304.00	3272.26
SUPER IMPOSED PLOT AREA	304.00	3272.26

PLOT COVERAGE	=	$\frac{50.07}{304.00} \times 100$	= 16.47%
F.S.I	=	$\frac{50.07}{304.00}$	= 0.165 < 2.0

OWNER:-

ENGINEER:-

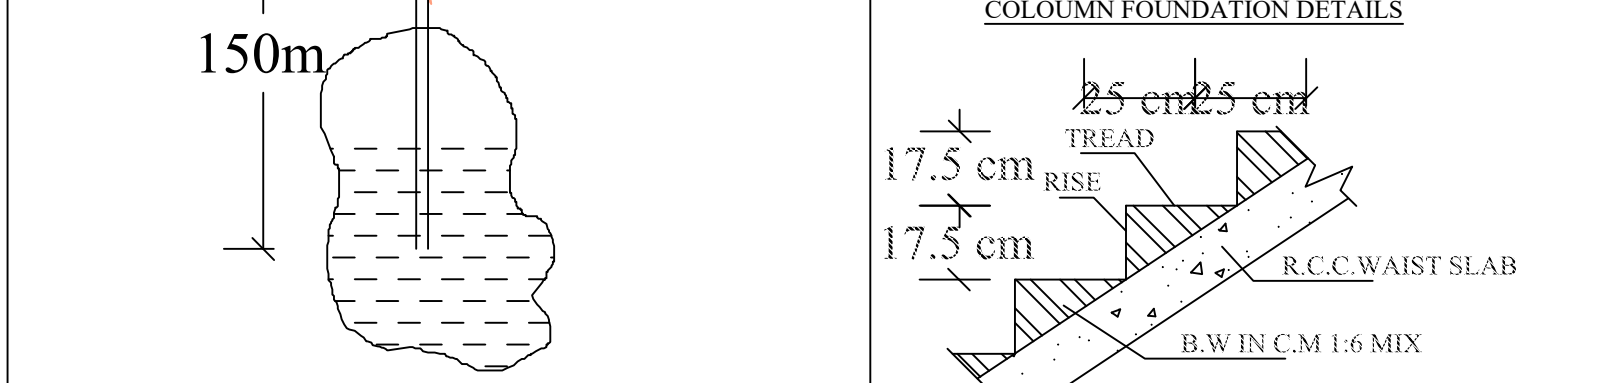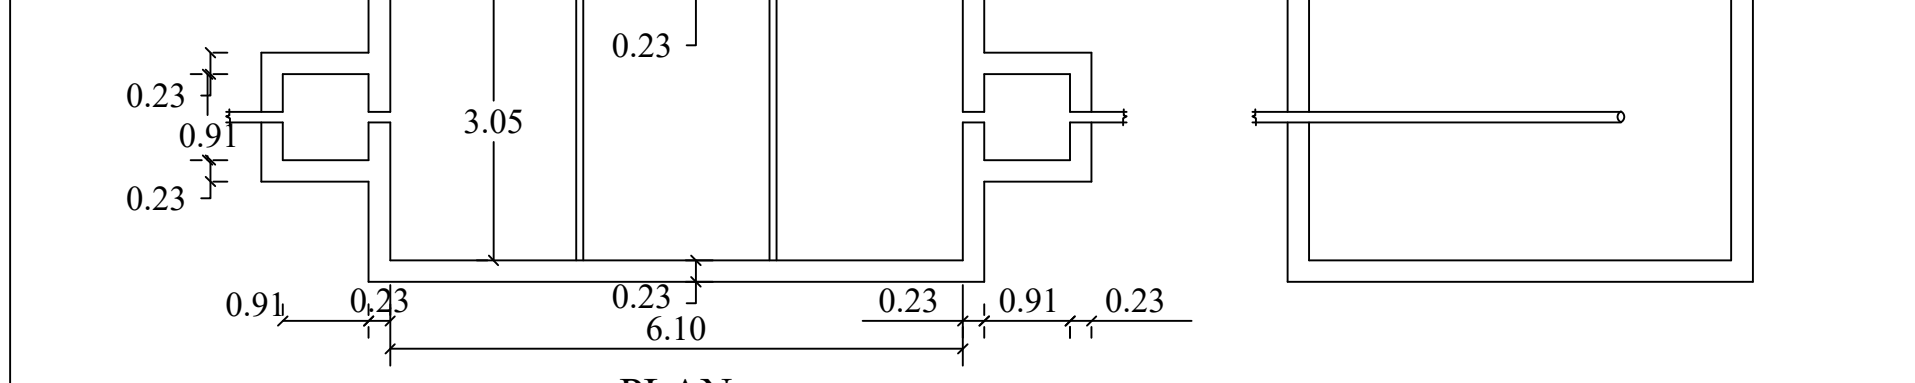

091/LS/2023/00004 - JKM Municipality,
ARPUTHAM CONSTRUCTION & INFRA DEVELOPERS
Near Market Committee, Jayankondam,
Ariyalur (Dt) - 621 802.
Contact: 91-7448782648