
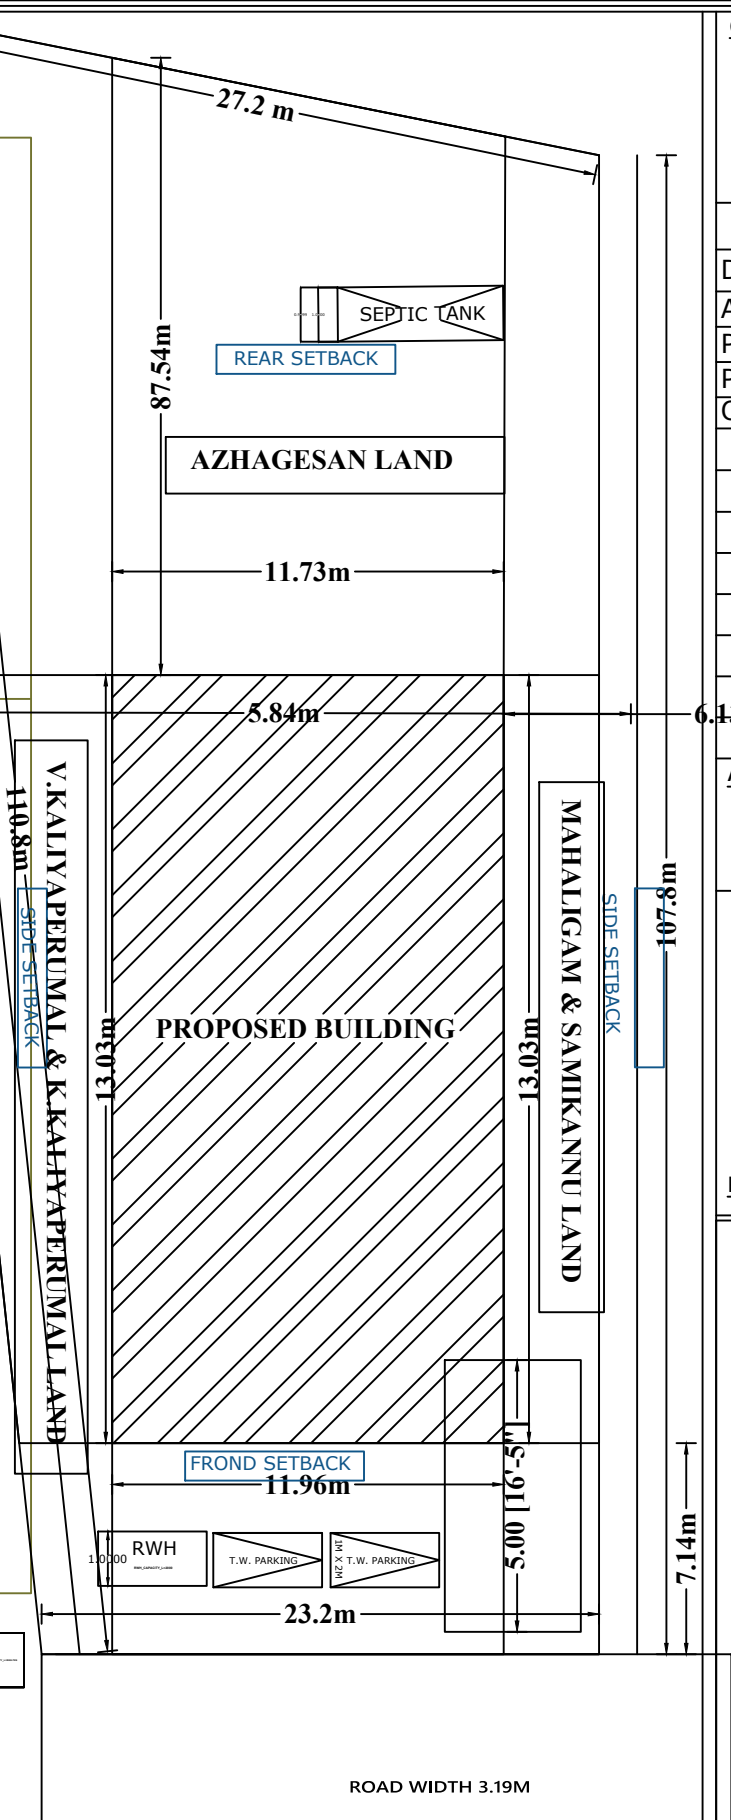
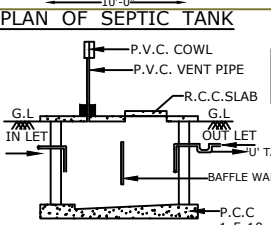
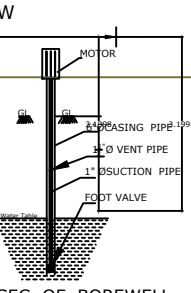
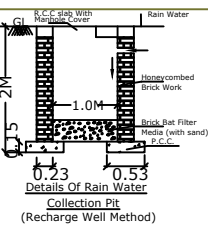
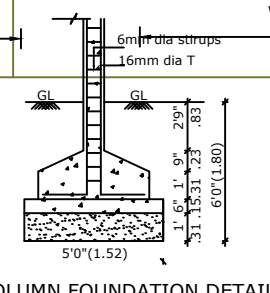
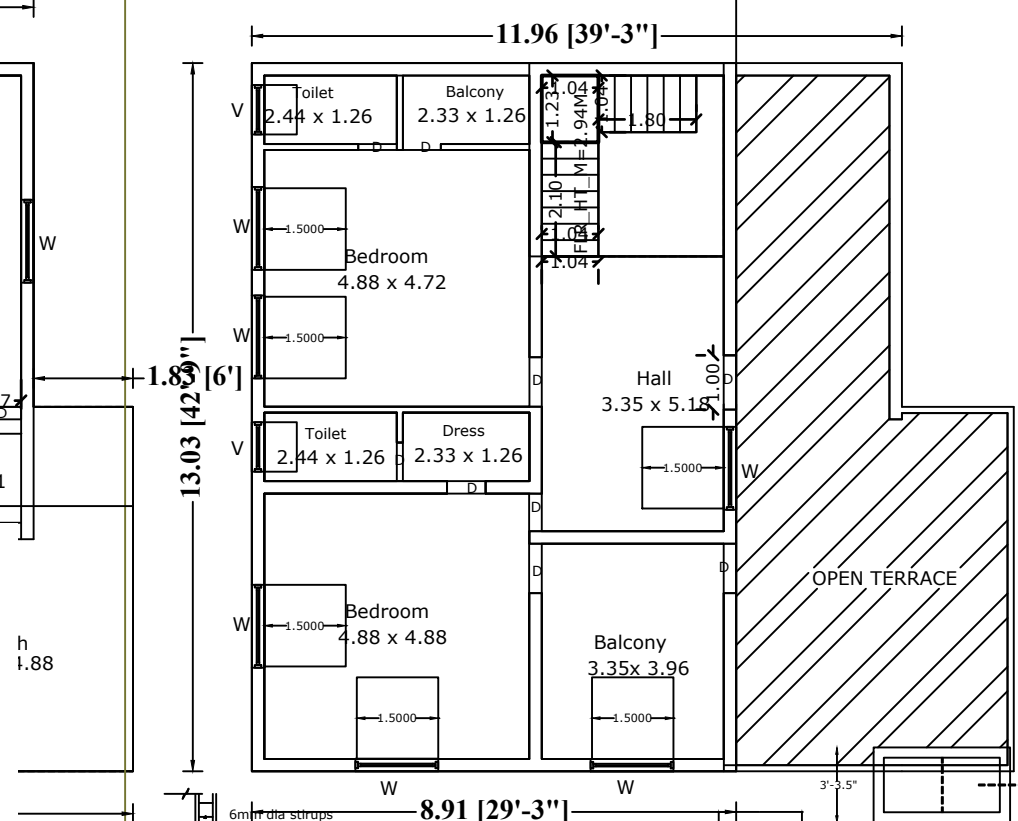
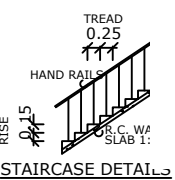
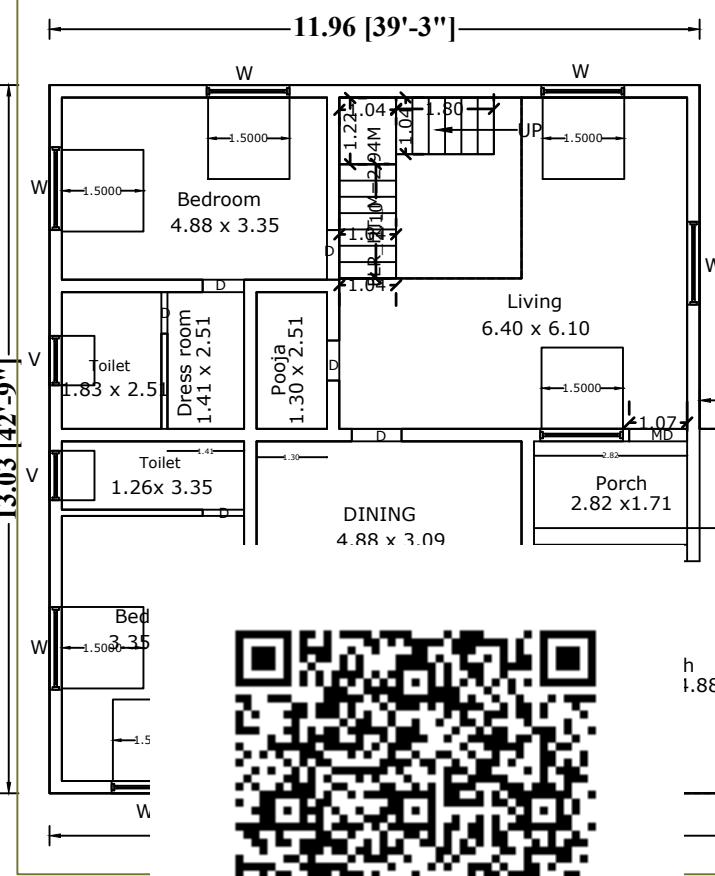


PLAN SHOWING THE PROPOSED GROUND FLOOR, FIRST FLOOR RESIDENTIAL BUILDING
AT SURVEY NO. 314/8 (PART),AS PER PATTA NO. 4843,ANAIKUDAM VILLAGE,
ANAIKUDAM PANCHAYAT, UDAYARPALAYAM (TK), ARIYALUR (DT).-612902

Applicant Name : Mrs.INDHIRA, W/O VAITHIYANNATHASAMY

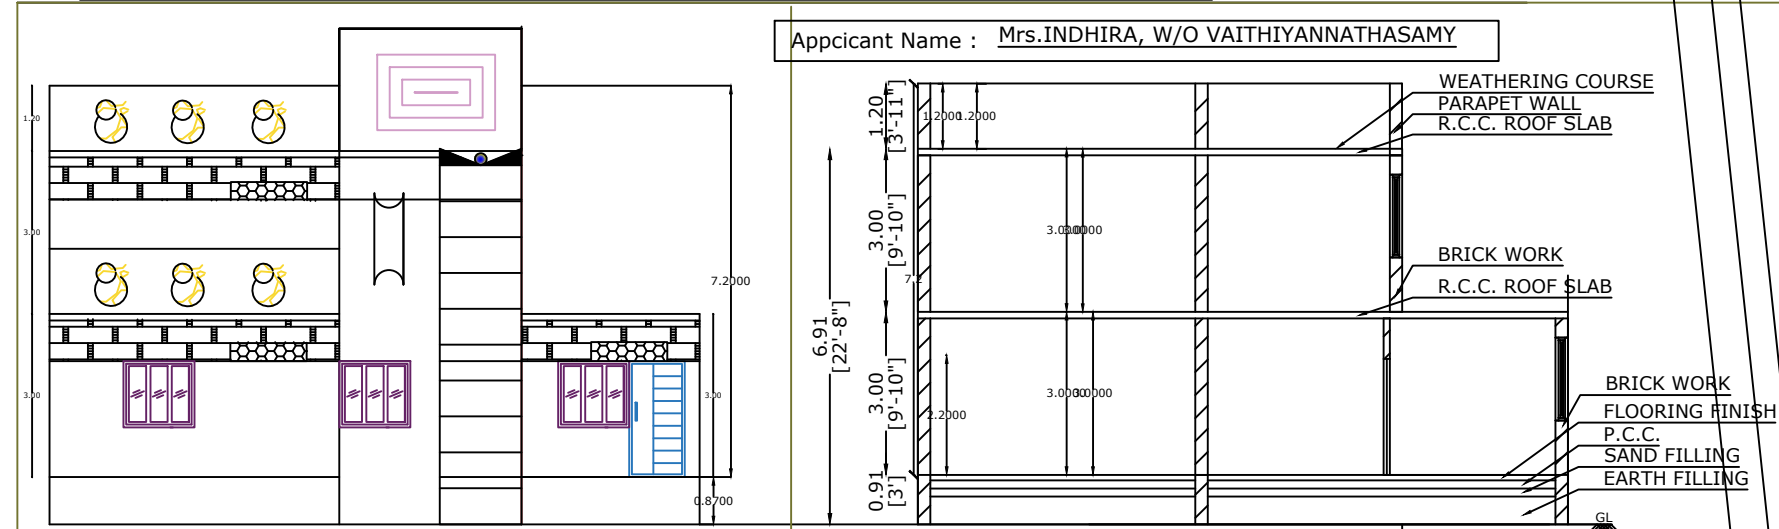

<u>OFFICE USE</u>		
<u>AREA STATEMENT</u>		
DESCRIPTION	SQ.FT	SQ.M
AREA OF THE SITE	26907.5	2500
PRO. GROUND FLOOR	1809.5	168.13
PRO. FIRST FLOOR	1250.00	116.15
OPEN SPACE	25098.00	2331.8

SCHEDULE OF JOINERIES	
DESCRIPTION	SIZE
MAIN DOOR	1.00X2.13
DOOR	0.91X2.13
DOOR	0.76X2.13
WINDOW	1.52X1.52
KITCHEN WINDOW	1.52X0.91
VENTILATOR	0.91X0.61


APPLICANT / OWNERS SIGNATURE

V. Indhira

Mrs.INDHIRA, W/O VAITHIYANNATHASAMY


Er. J. VINNARASI, D.C.E.,
Registered Engineer - III
Reg. Code: PROF - 00017282
T R CONSTRUCTION
1617, Velayuthanagar,
Jayankondam - 621 802
Cell: 9698215649

REGISTERED ENGINEER / LICENSED SURVEYOR

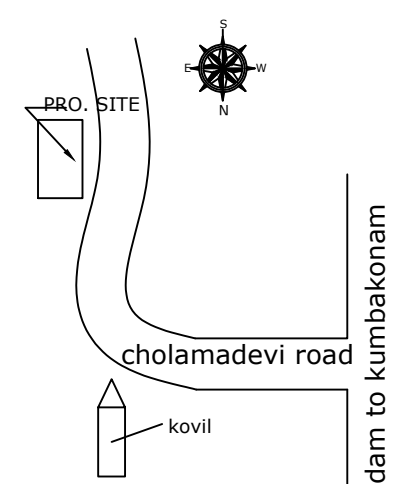

KEY PLAN
(N.T.S.)

Jayankondam to kumbakonam