





PLAN SHOWING THE PROPOSED CONSTRUCTION OF GROUND FLOOR
R.C.C ROOF COMMERCIAL BUILDING IN S.F.NO.288/8A1, PATTa NO.3017, AT
SULLANGUDI VILLAGE & PANCHAYAT,ARIYALUR TALUK & DISTRICT.

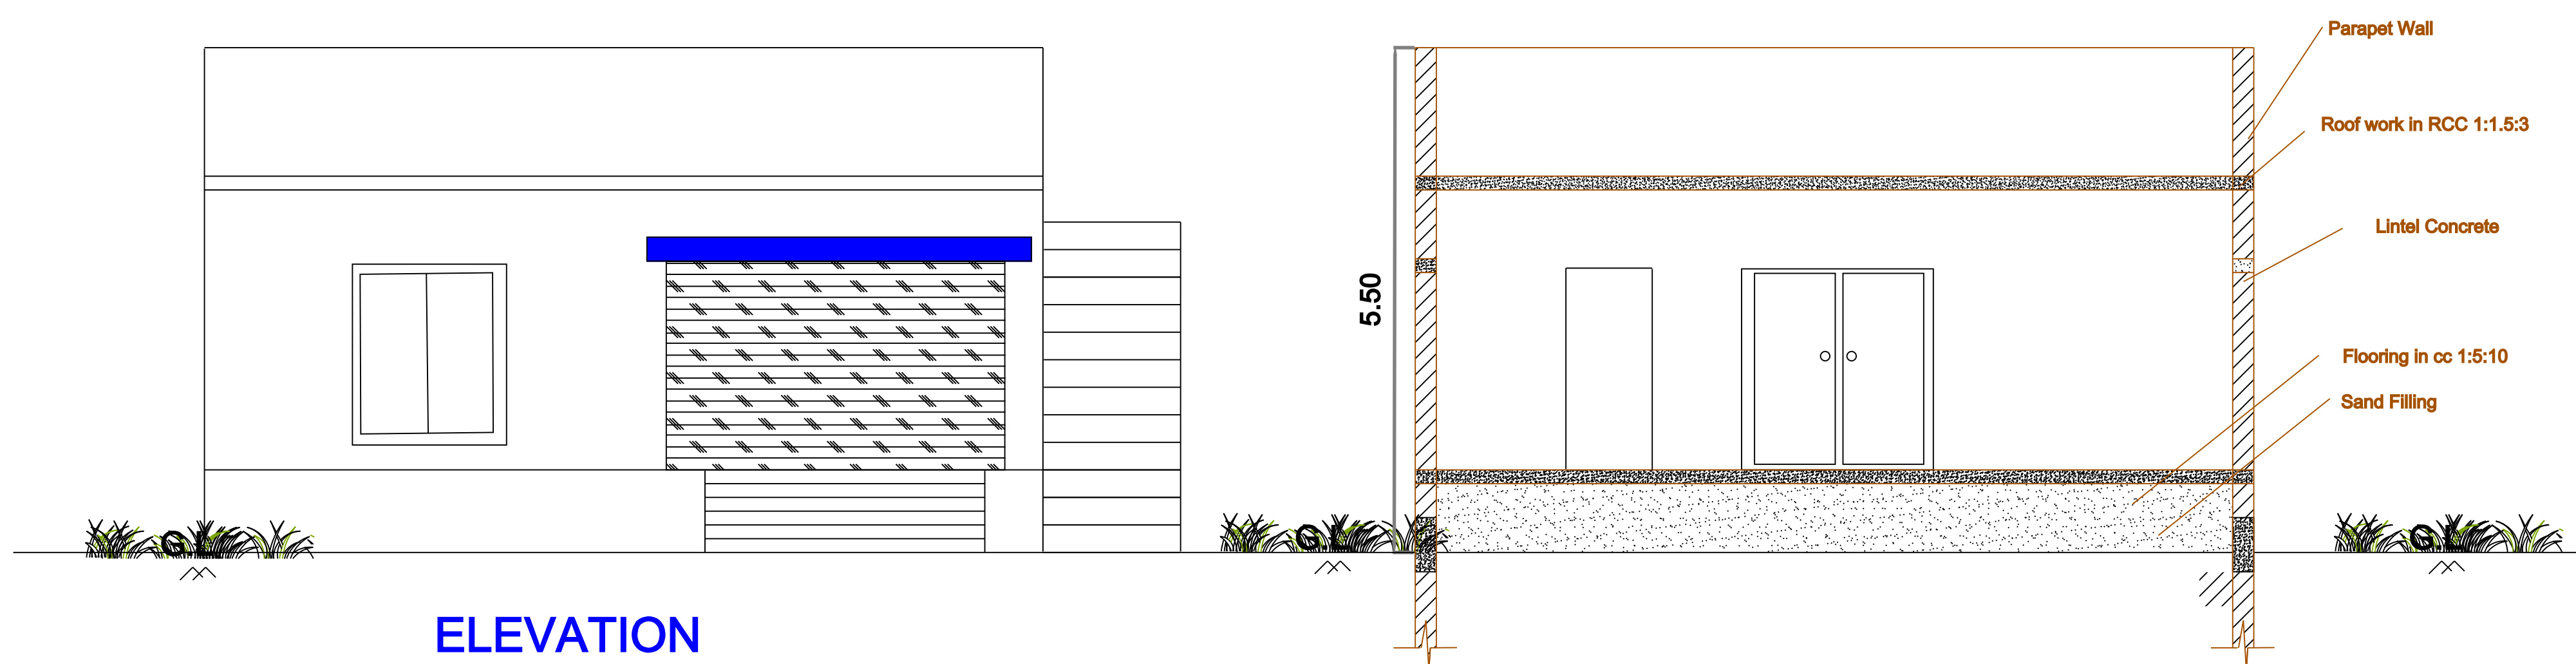

ELEVATION

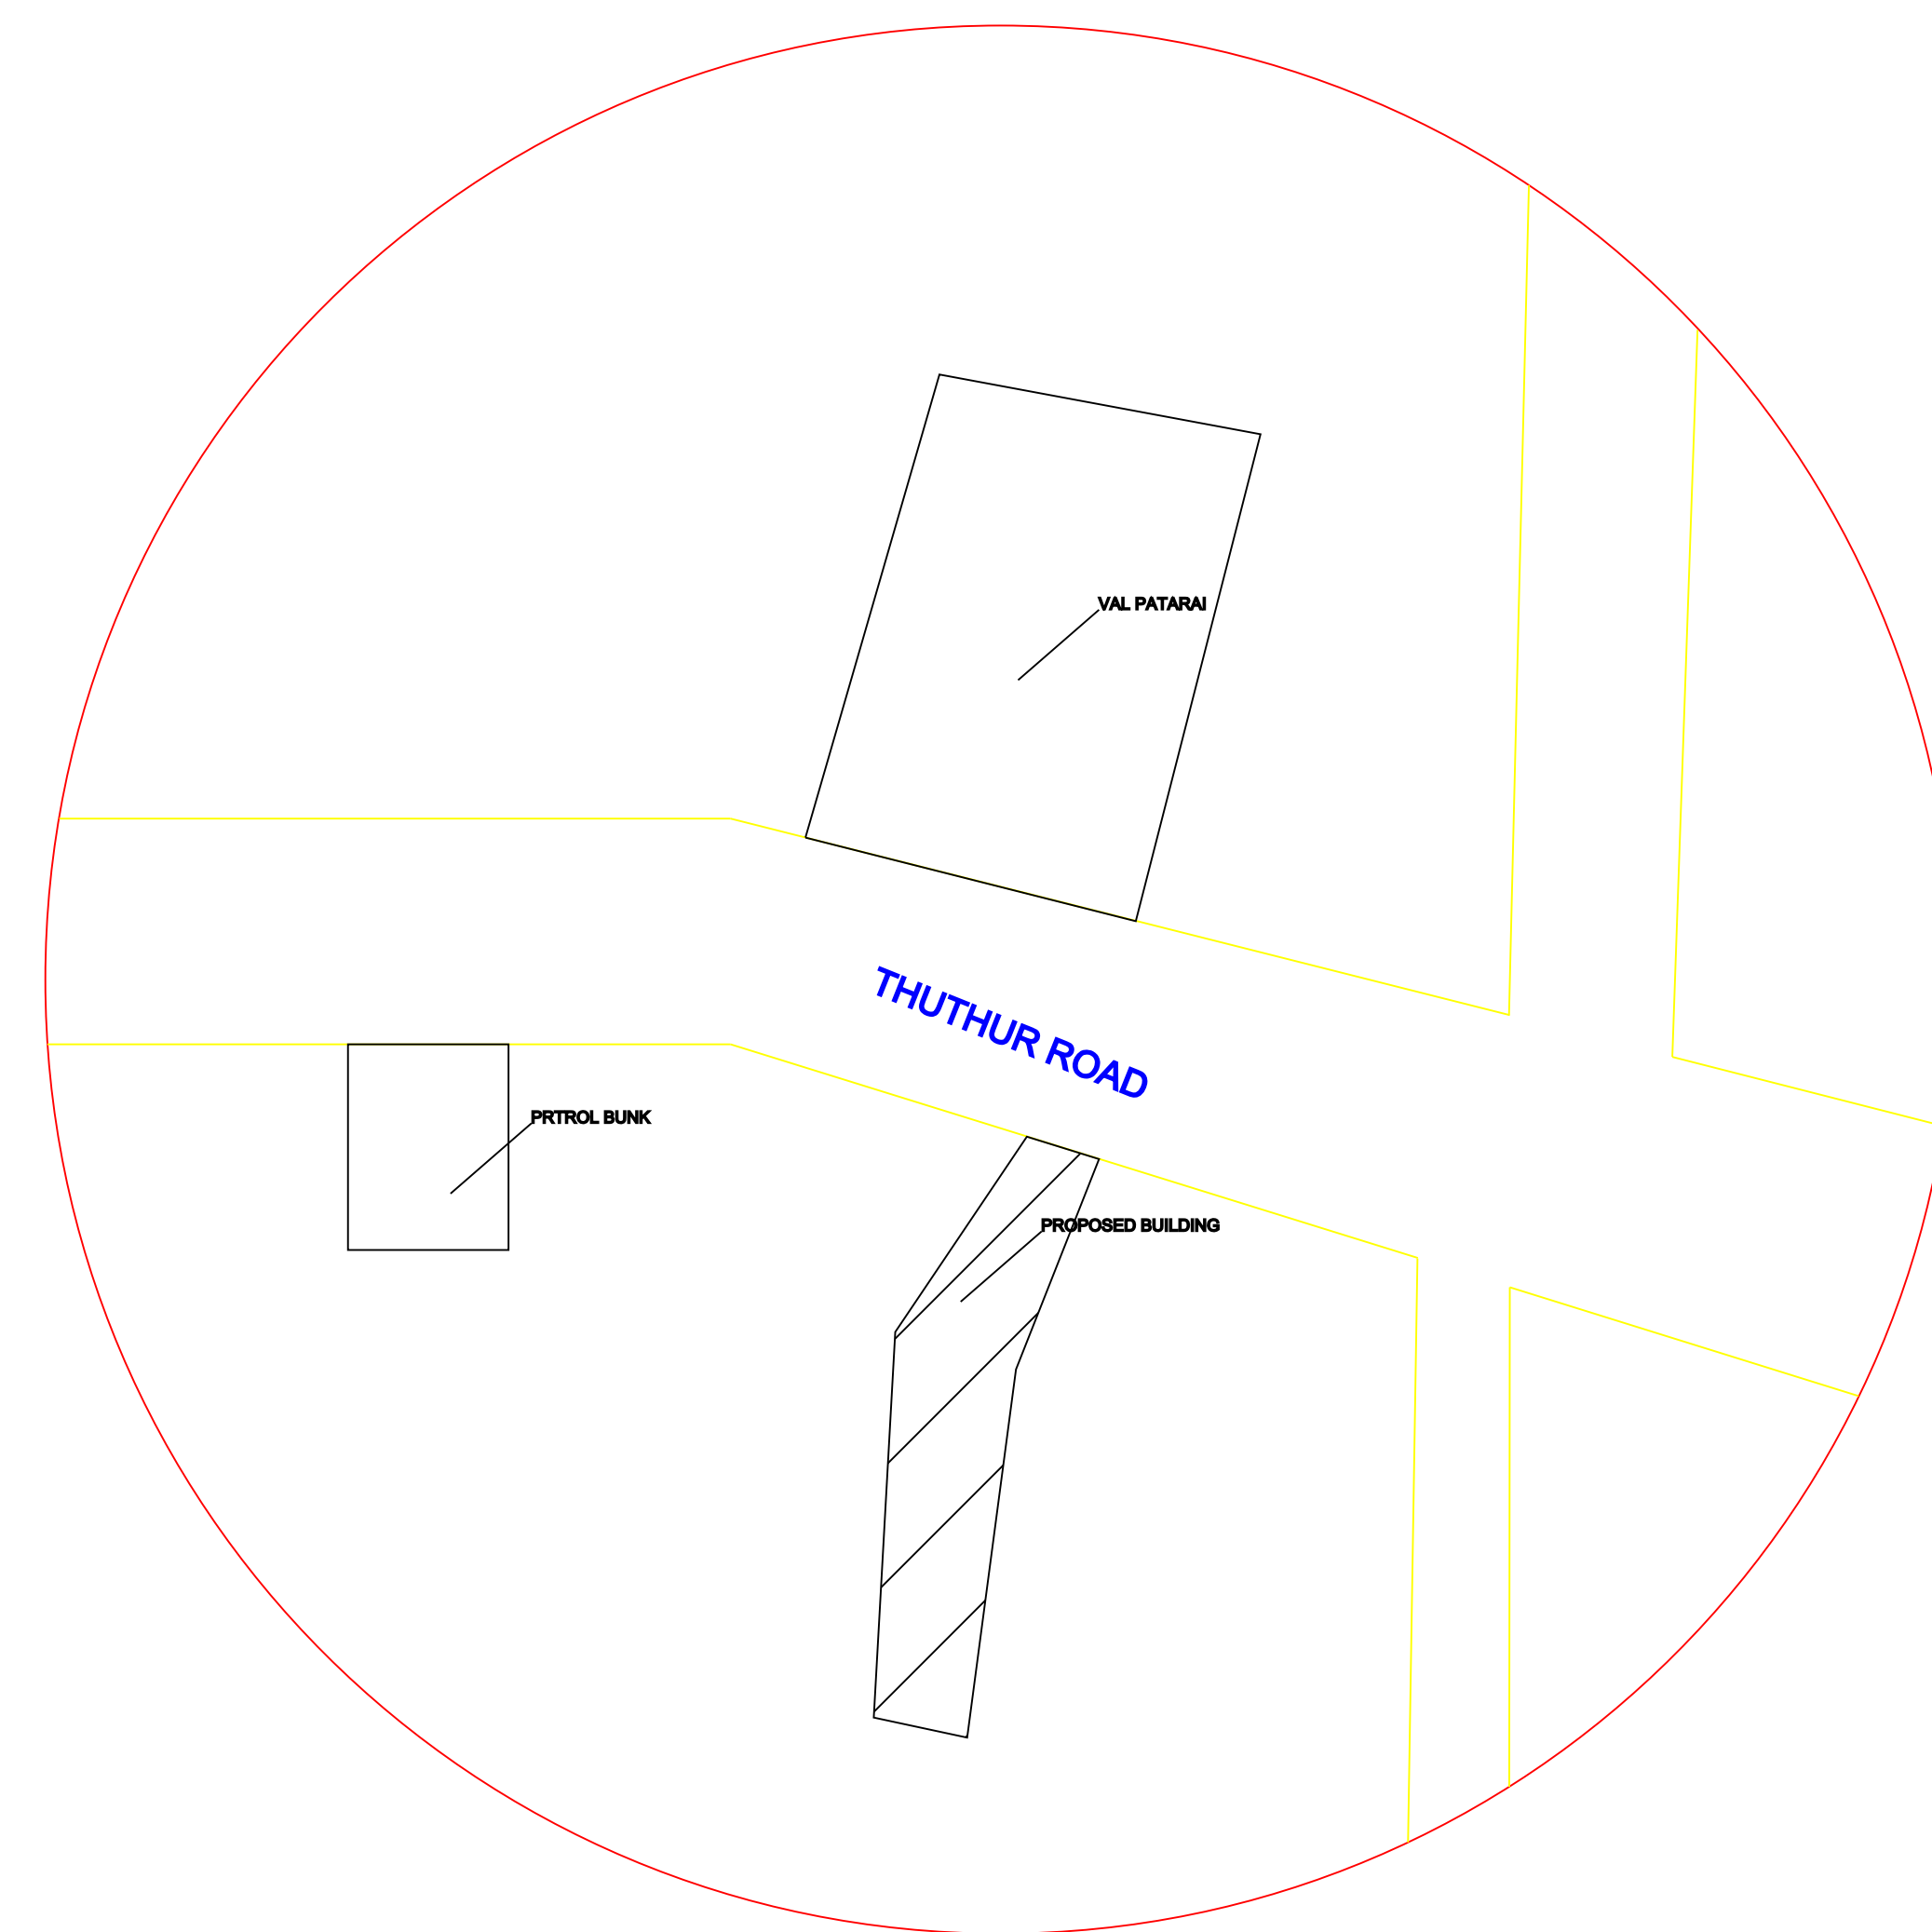

KEY PLAN (NOT SCALE)

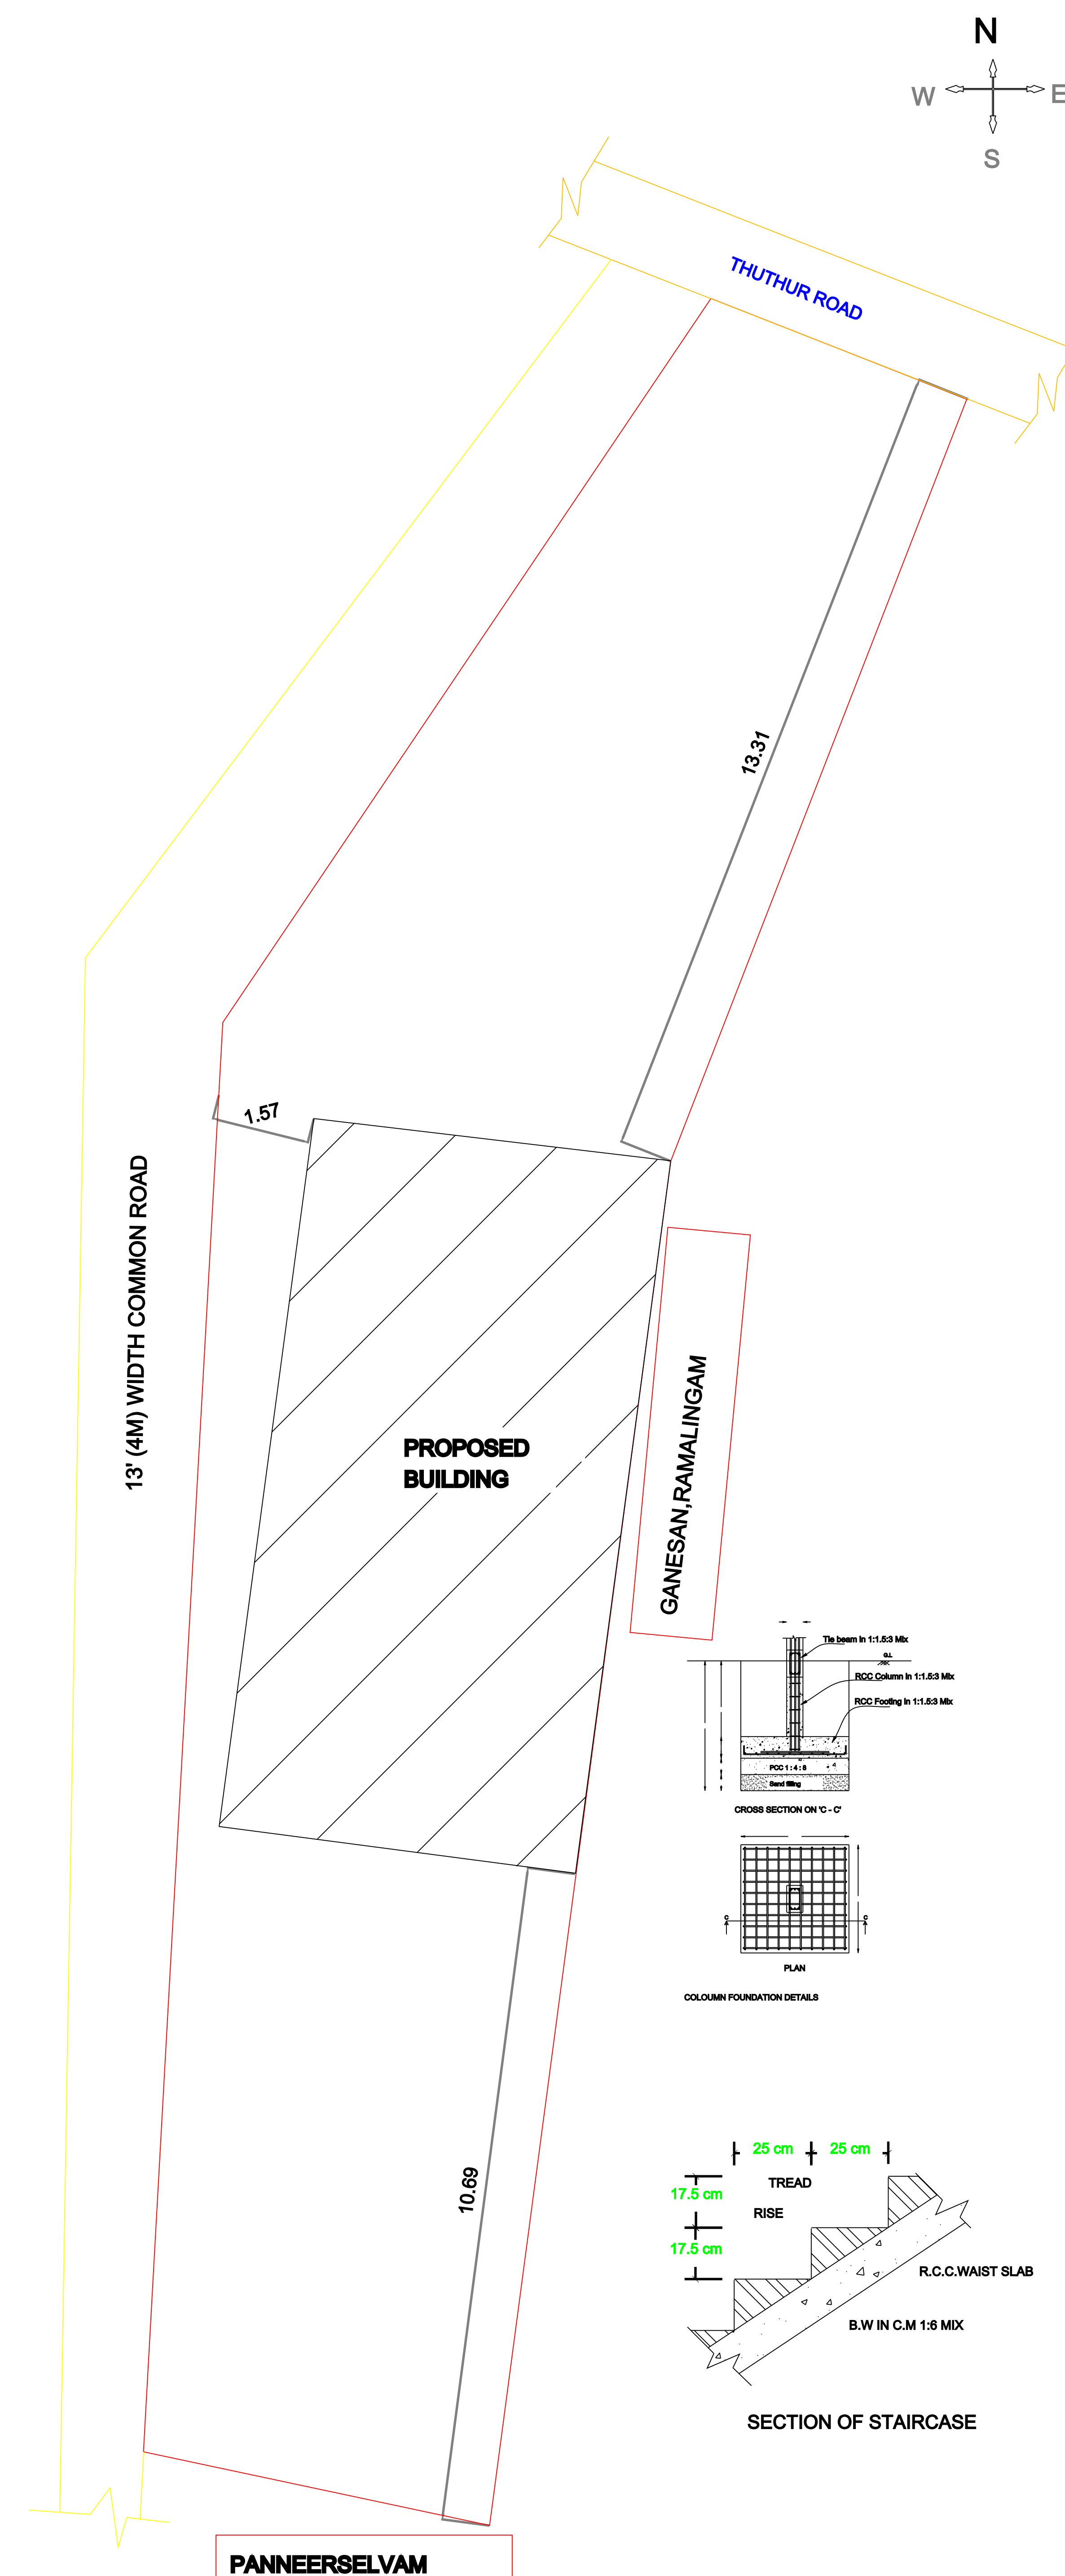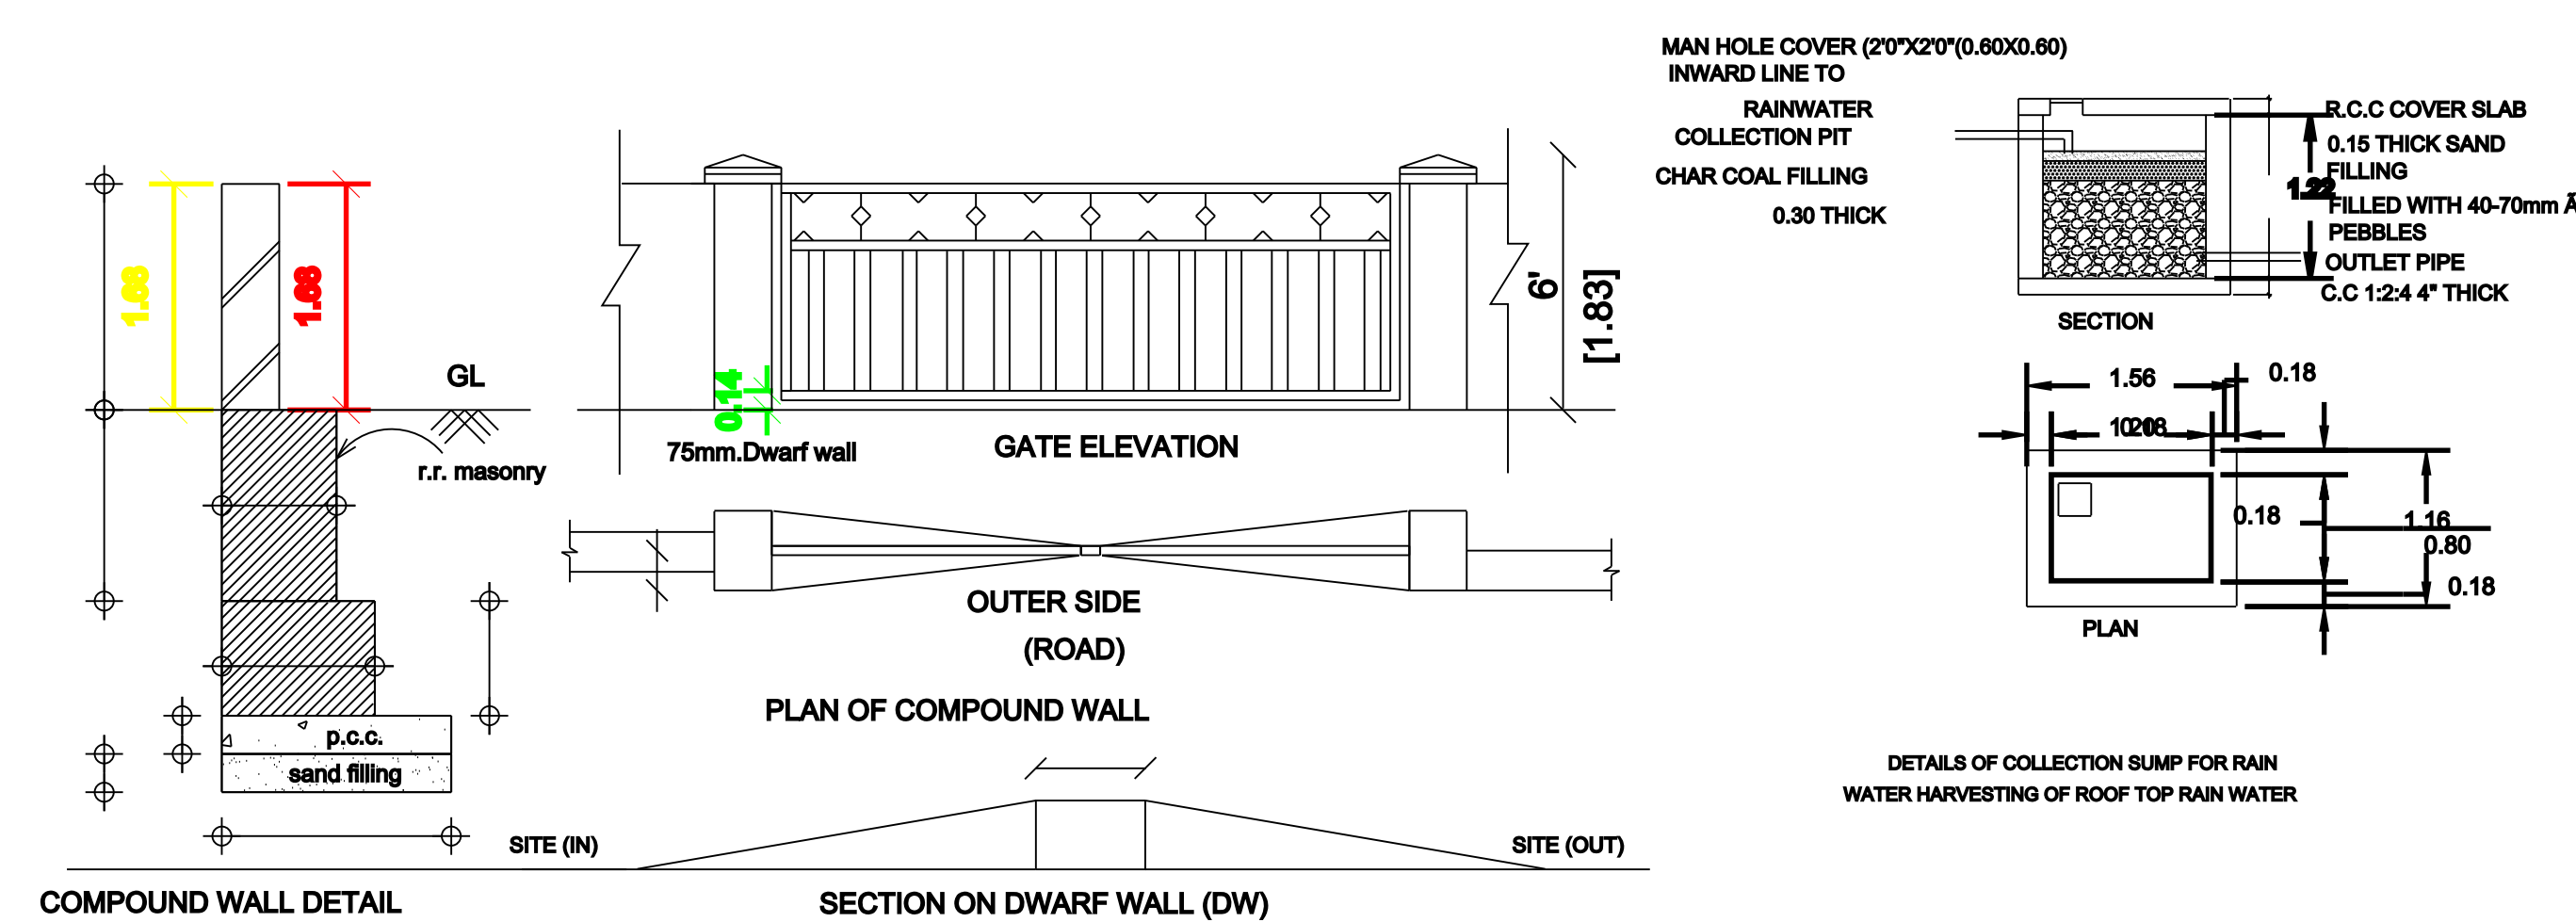

SITE PLAN 1:100

REFERENCE		FEET	METER
RS	ROLLING SHUTTER	10'0" x 7'0"	3.05 x 2.10
D	Door	3'0" x 7'0"	0.91 x 2.10
D1	Door 1	2'6" x 7'0"	0.76 x 2.10
W	Window	4'5" x 4'0"	1.40 x 1.22
V	Ventilator	2'6" x 2'6"	0.76 x 0.76

AREA CALCULATION	SQ.FT	SQ.M
TOTAL SITE AREA	6057.88	563
GROUND FLOOR AREA	1800	167.28
OPEN AREA	4257.88	395.72

NOTE:

1. ALL DIMENSIONS ARE IN FEET & METER
2. SCALE FACTOR IN 1:100(for building plan,elevation, section),
1:200 (for site plan) and Not to scale (for key plan and other plans)
3. WASTE WATER USED FOR GARDENING PURPOSE
4. RAIN WATER HARVESTING PIT TO BE PROVIDED
5. U - SEPTIC TANK TO BE PROVIDED

COLOR INDEX:

SITE BOUNDARY

EXISTING ROAD

PROPOSED BUILDING

TOTAL FSI AREA= 167.28

$$\text{FLOOR SPACE INDEX} = \frac{167.28}{563.00} = 0.29$$

OWNER NAME :

Mrs.V.VANITHA
W/O.VIJAYAKUMAR

Signature

REGISTERED ENGINEER


E.R. **P. ARUL PRAKASH, B.E., (CIVIL)**
Register Engineer, Reg.No.090/LS/2022/00001
PP CONSTRUCTION, ARIYALUR
Cell: 8098314176
E-mail: prakasharchitech@gmail.com