


SKETCH SHOWING THE REVISED PLAN OF PROPOSED CONSTRUCTION OF RCC ROOF GROUND FLOOR AND FIRST FLOOR (ALREADY

APPROVED) RESIDENTIAL BUILDING IN R.S NO.369/5B3, NEW R.S NO.369/5B3A, PATT A NO.4537 AT GURUVALAPPARKOIL MADHURA

GANGAIKONDA CHOZHAPURAM VILLAGE, GANGAIKONDA CHOZHAPURAM PANCHAYAT, UDAYARPALAYAM TALUK, ARIYALUR DISTRICT,612901.

OWNER: Mr.R.KABILRAJAN. S/O RAJARAMAN.

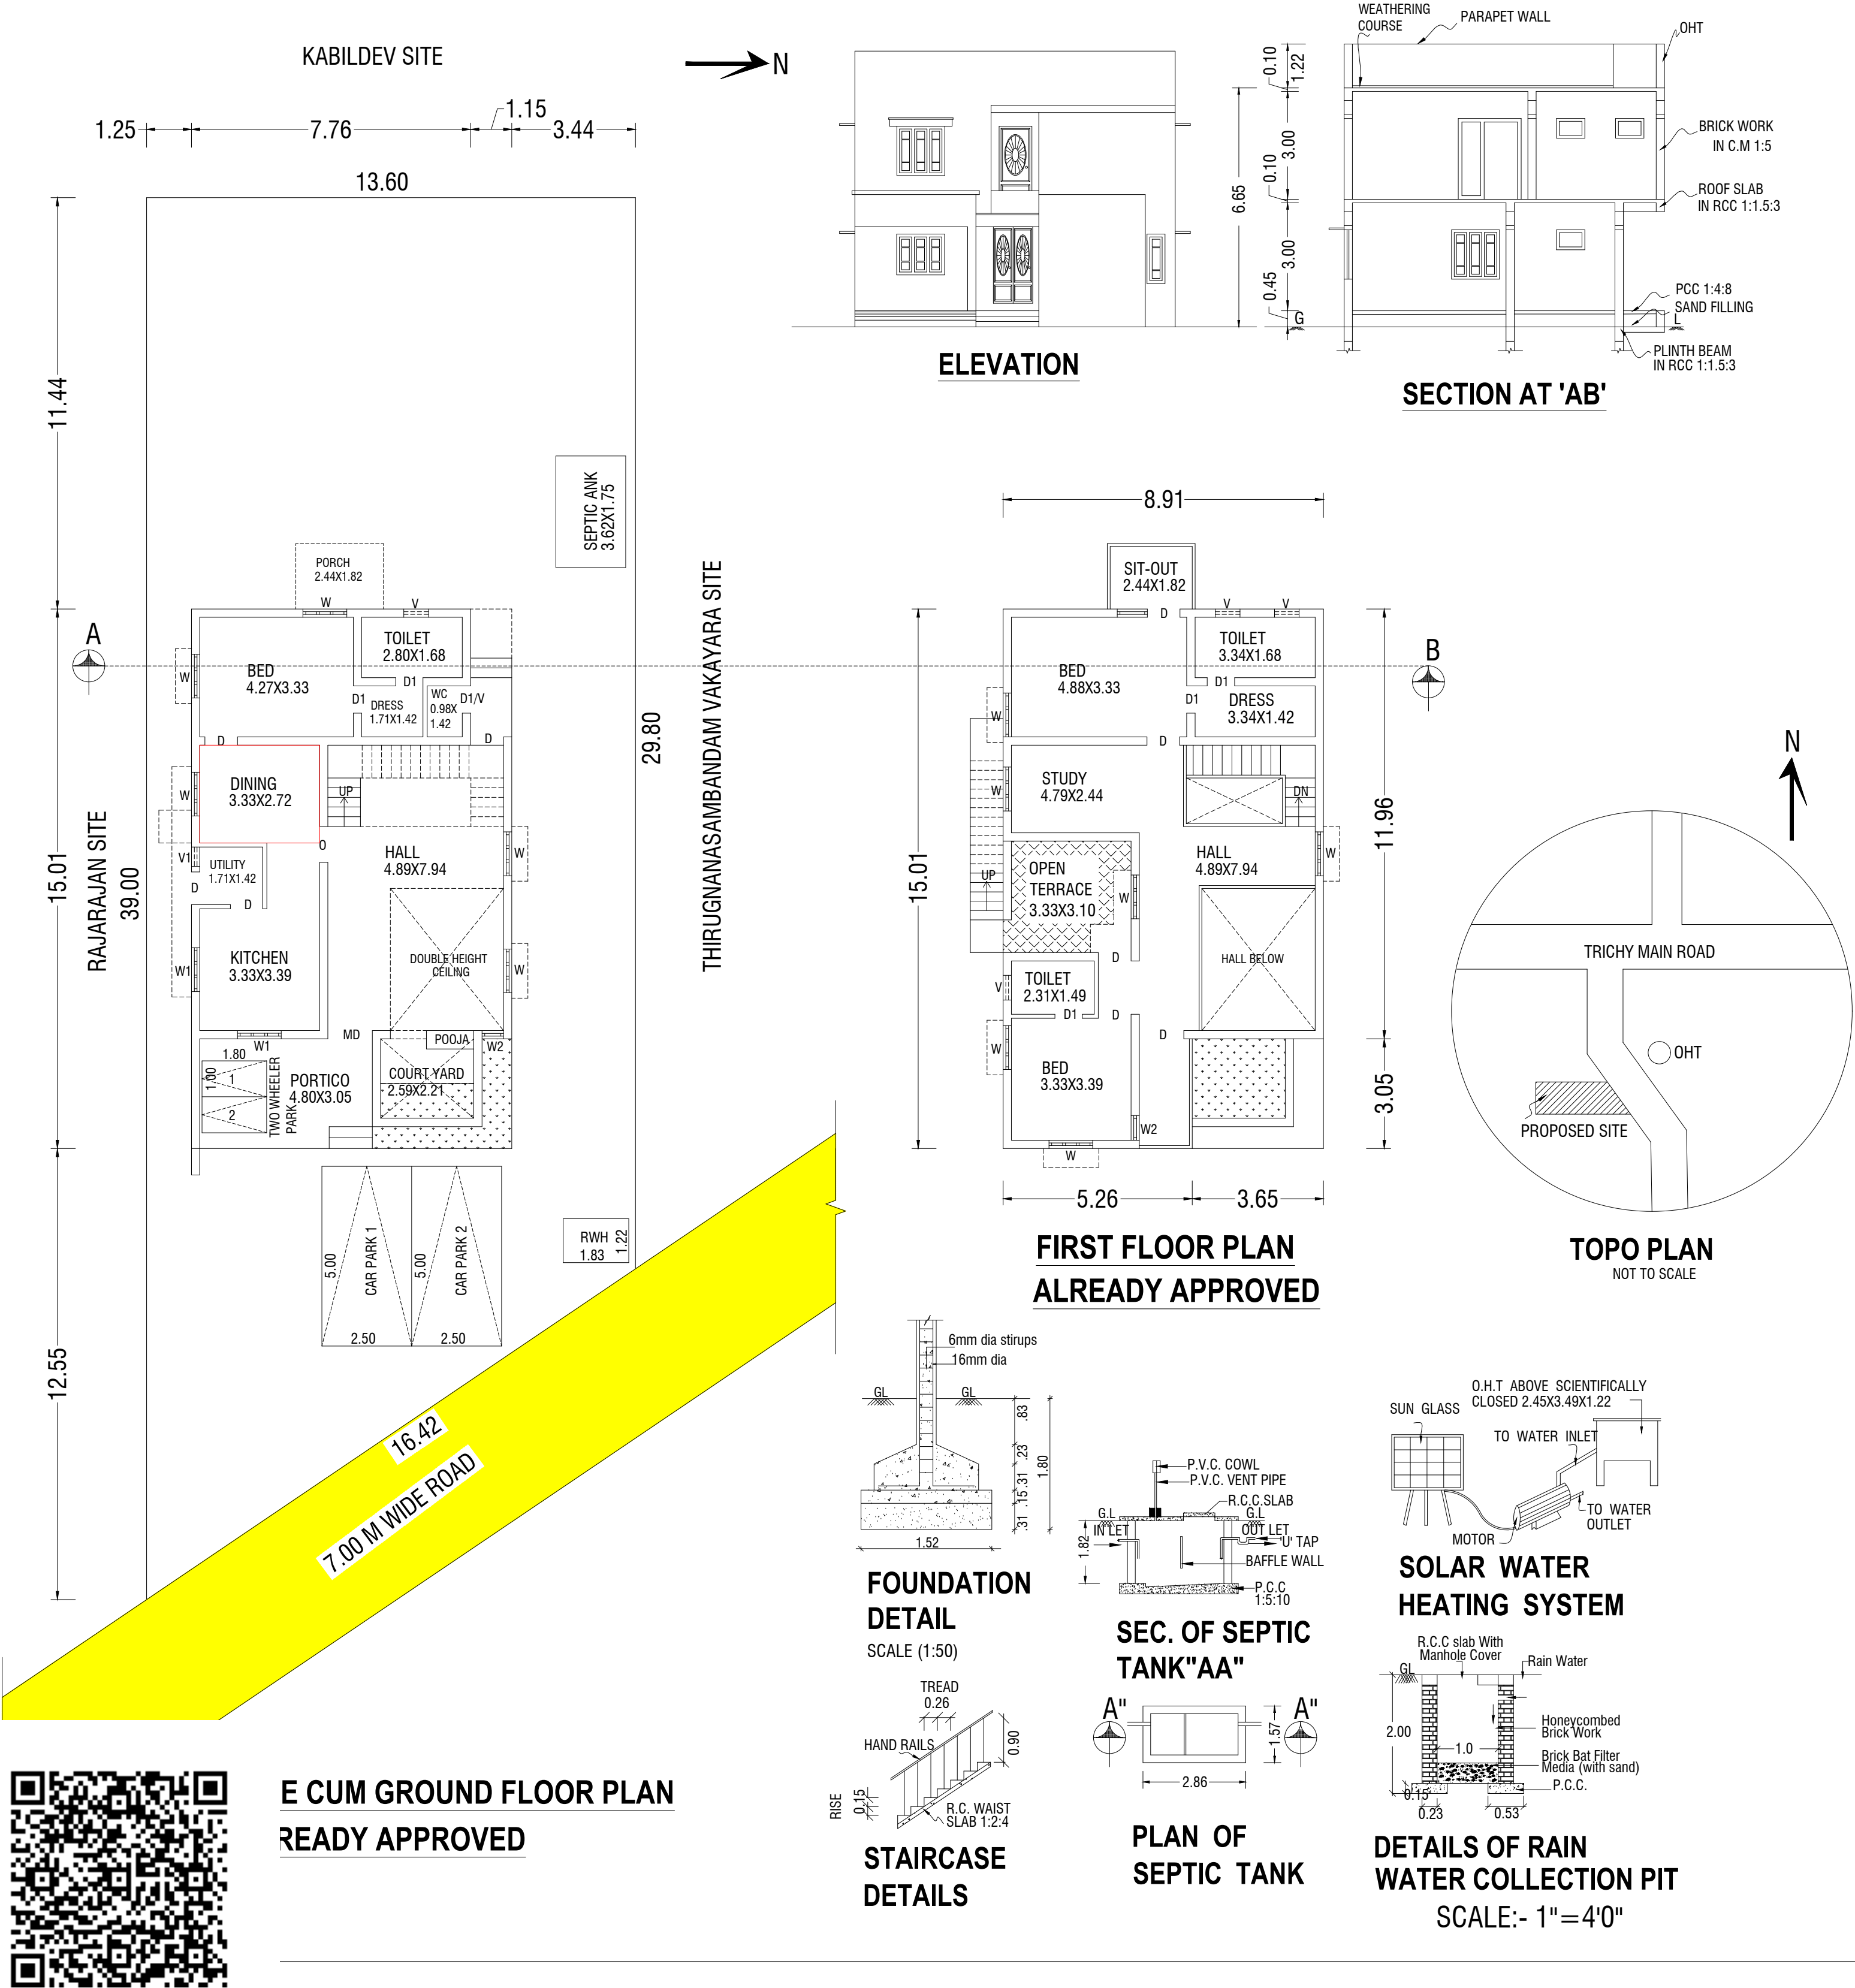

ORIGINAL APPROVAL ONLINE APPLICATION NO.:SWP/BPA/0466298/2025

Original Plan Approved by the Executive Officer/ The Special Officer of
Gangaikonda Cholapuram Village Panchayats 226407
LGD Code -Jayamkondam Block Panchayat, Ariyalur District in
ROC No.1/09.04.2025

SCALE - 1:100 ALL DIMENSIONS AREA IN METER		
AREA STATEMENT	AREA IN Sq.ft	AREA IN Sq.m
AREA STATEMENT AS PER OLD APPROVAL		
SITE EXTENT AS PER DOCUMENT NO.1772/2023	5382.00	500.00
SITE EXTENT AS PER FMB/PLR	5382.00	500.00
SITE EXTENT AS PER PATT A	4305.60	400.00
SITE EXTENT AS PER SITE	5035.83	467.84
REVISED AREA STATEMENT		
SITE EXTENT AS PER DOCUMENT NO.1772/2023	5382.00	500.00
SITE EXTENT AS PER FMB/PLR	5382.00	500.00
SITE EXTENT AS PER PATT A NO.4537	5382.00	500.00
ALREADY APPROVED PLINTH AREA:		
GROUND FLOOR-(ALREADY APPROVED)	1348.41	125.27
FIRST FLOOR-(ALREADY APPROVED)	1200.94	111.57
TOTAL BUILT UP AREA-(ALREADY APPROVED)	2549.35	236.84
PROPOSED PLINTH AREA		
GROUND FLOOR	0.00	0.00
FIRST FLOOR	0.00	0.00

FLOOR SPACE INDEX :0.473		
SCHEDULE OF JOINERIES		
TYPE	DESCRIPTION	SIZE IN M
MD	MAIN DOOR	1.22 X 2.13
D	DOOR	0.91 X 2.13
D1	DOOR	0.76 X 2.13
W	WINDOW	1.22 X 1.37
W1	WINDOW	1.22 X 0.91
W2	WINDOW	0.50 X 1.37
V	VENTILATOR	0.90 X 0.60

COLOUR CODE :	STAIR DETAILS
BUILDING	WIDTH - 1.00
ROAD	TREAD - 0.275
BOUNDARY	RISE - 0.15

OWNER / APPLICANT :



(R.KABILRAJAN)

GOVT.REGISTERED ENGINEER

Er.A.GANAPATHY,B.TECH,FIV,C.Engg.
Govt.Registered Engineer(RE/Gr.III/005/2022),
Chartered Engineer(M-110749/15),
Approved Valuer(CAT-I-F-6977),
4,Muthu Vinayagar Street,Periyar Nagar,
KATTUMANNARKOIL.9443576912 / 9976964704