



PLAN SHOWING THE PROPOSED CONSTRUCTION OF A GROUND FLOOR AND FIRST FLOOR RESIDENTIAL BUILDING IN S.F.NO:62/6B, PATTA NO: 1491 AT AMEENABATH VILLAGE, ERUTHUKARANPATTI PANCHAYATH, ARIYALUR TALUK AND DISTRICT.


OWNER NAME : THIRUMATHI : SELVI W/O, THIRU : MARIMUTHU

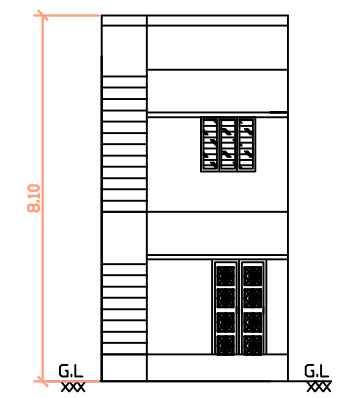


FRONT ELEVATION

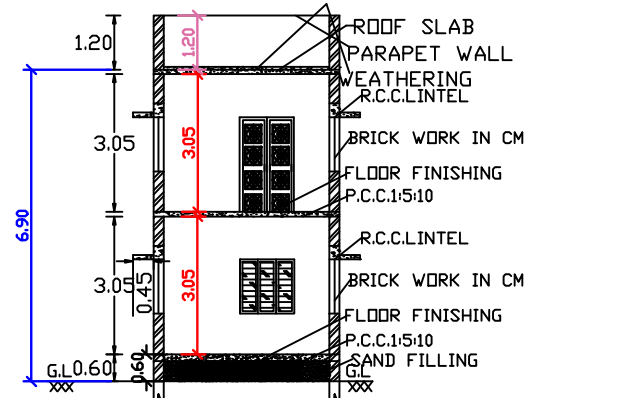


SECTION ON SS

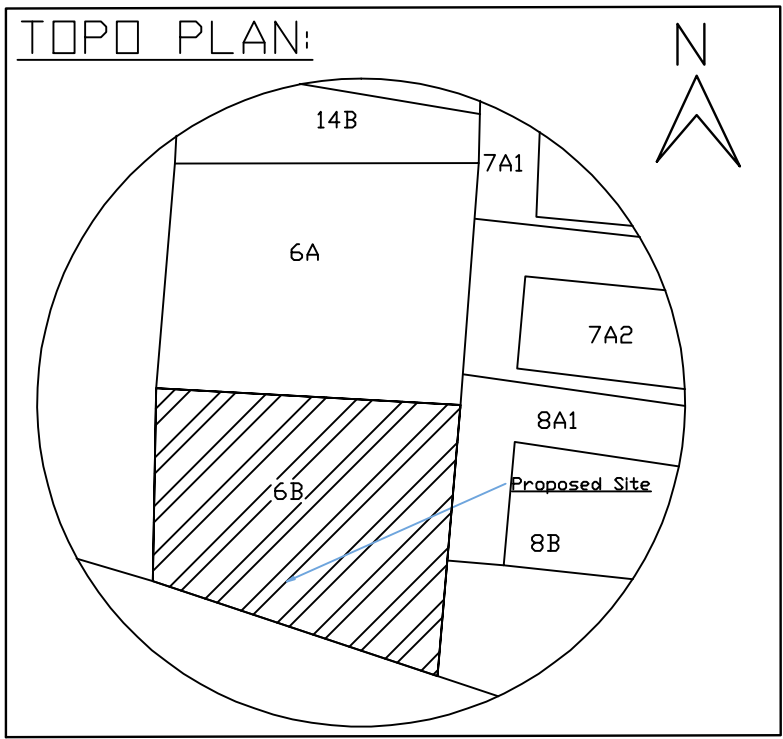


TOPO PLAN:

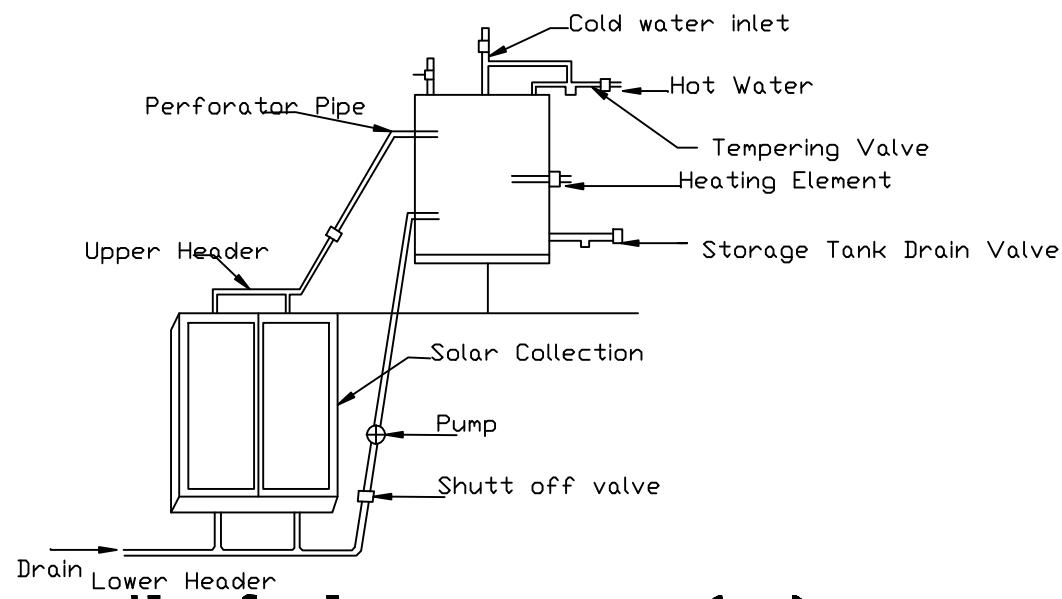


Details of Solar Water Heater (NTS)

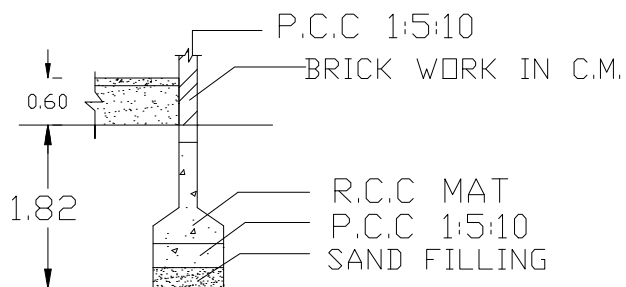


FOUNDATION DETAILS

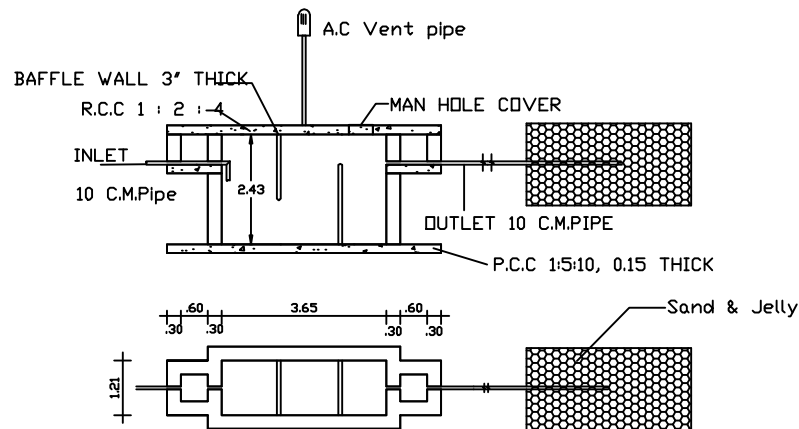


SEPTIC TANK AND TRENCH

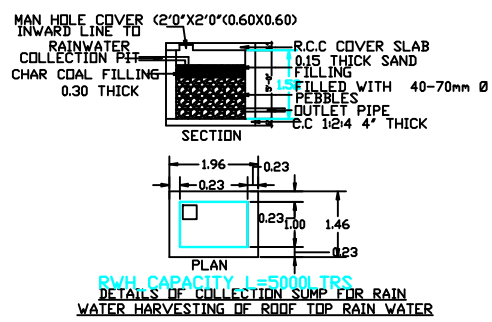

RAIN WATER HARVESTING DETAILS

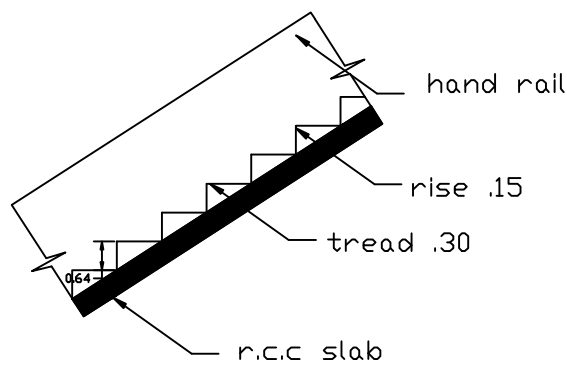

STAIR

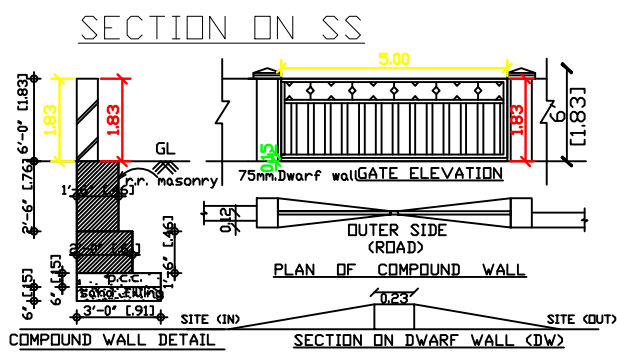


SECTION ON SS




43

R

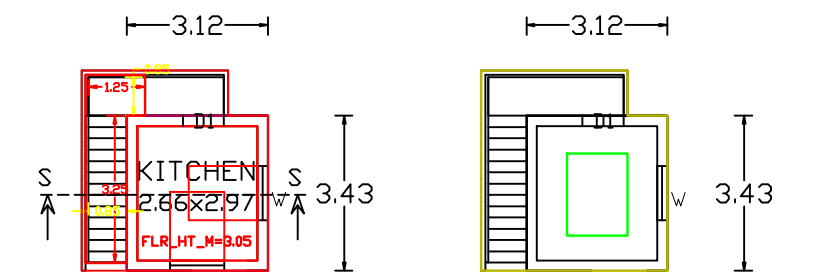

FIRST FLOOR

FLOOR-TERRACE

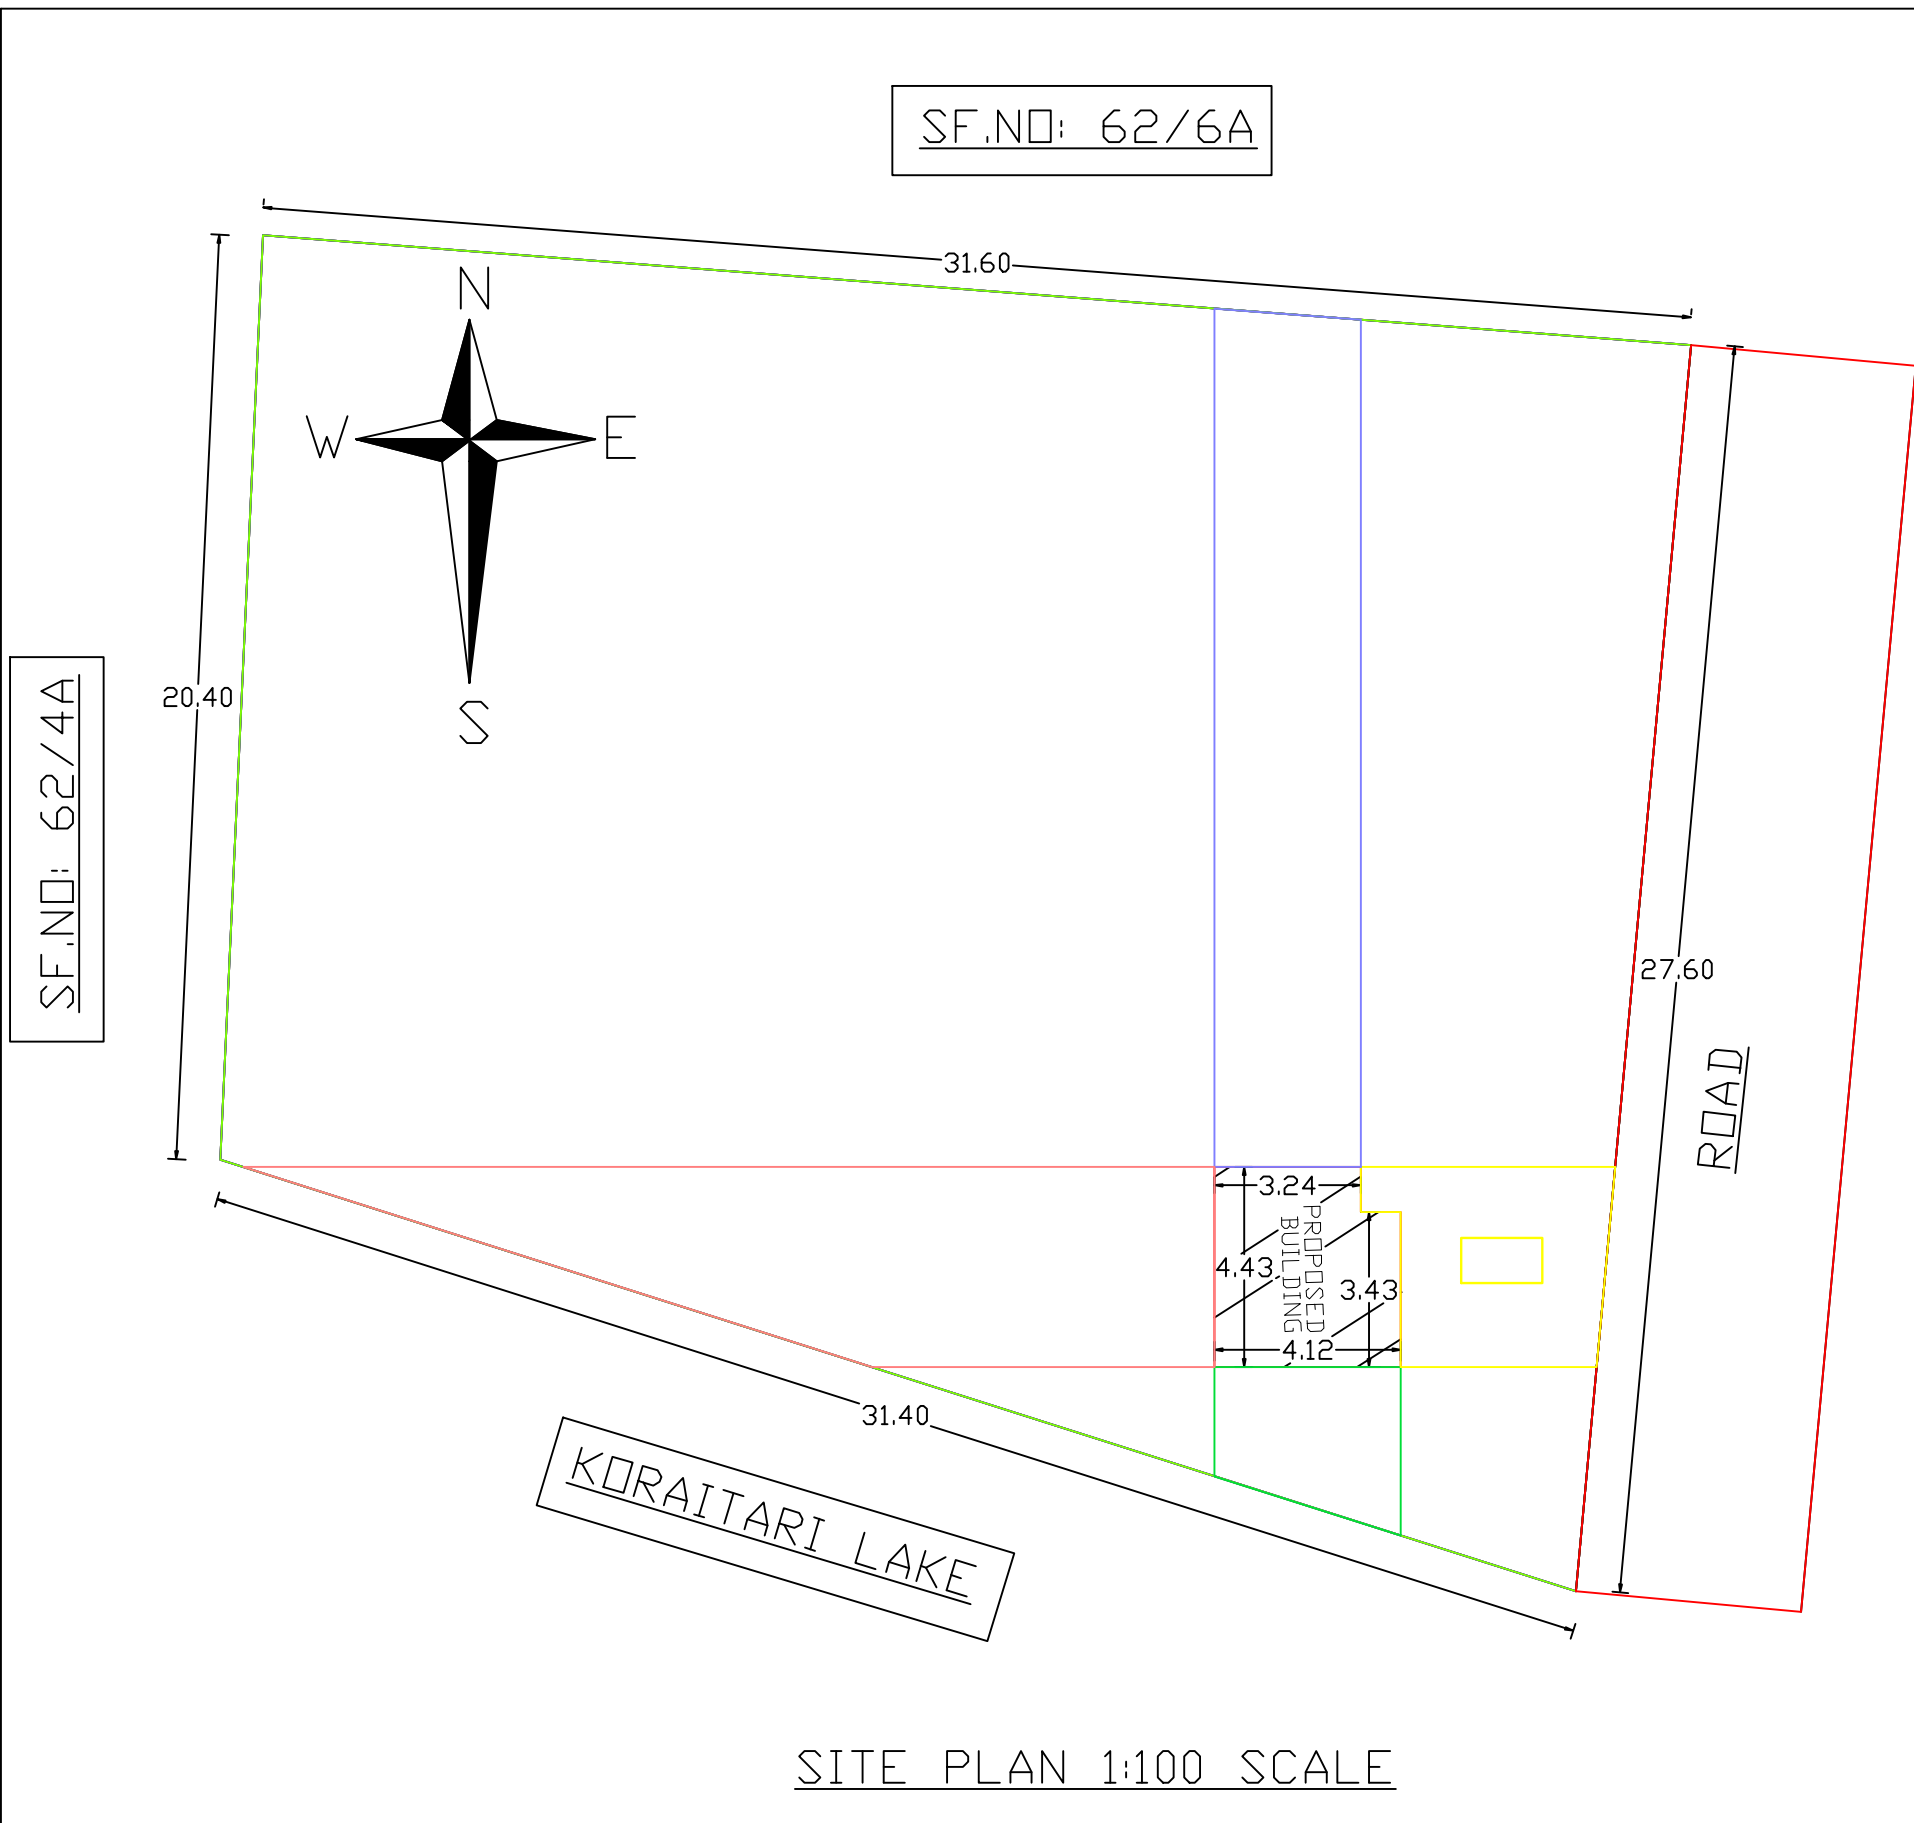

SITE PLAN 1:100 SCALE

APPROVED BY:

REFERENCE :

MAIN DOOR MD 1.20X2.10
C W. DOOR D1 0.90X2.10
C.W DOOR D2 0.75X2.10
C W. WINDOW W 1.20X1.20
C W.VENTILATOR V 0.90X0.60

AREA STATEMENT:

FLOOR-GROUND PROPOSED
PLINTH AREA : 17.37 SQ.M
CARPET AREA : 7.90 SQ.M
PLOT AREA : 750.00 SQ.M
OPEN AREA : 732.63 SQ.M

FIRST FLOOR PROPOSED
PLINTH AREA : 17.37 SQ.M
CARPET AREA : 7.90 SQ.M

PLOT COVERAGE = $\frac{17.37}{750.00} \times 100 = 2.31\%$
F.S.I = $\frac{34.74}{750.00} = 0.04$

OWNER:

M. Selvi

ENGINEER:

UR.VISVANATHAN (Civil Engg)
Licensed Building Surveyor
ANUKIRAKAM CONSTRUCTION
Ariyalur
Ph: 94867 93924 / 96557 94572
Reg.No:090/LS/2019/00007