
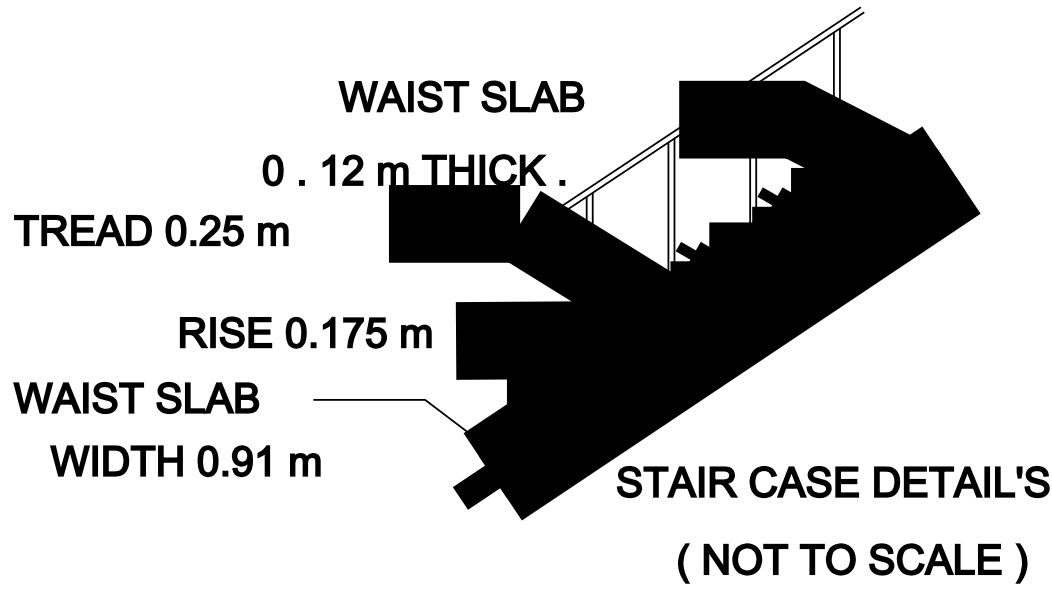
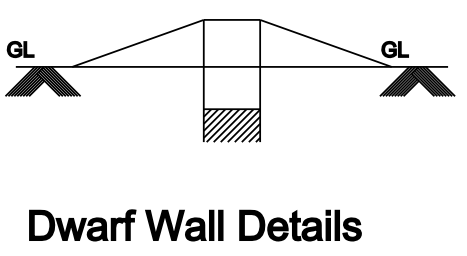
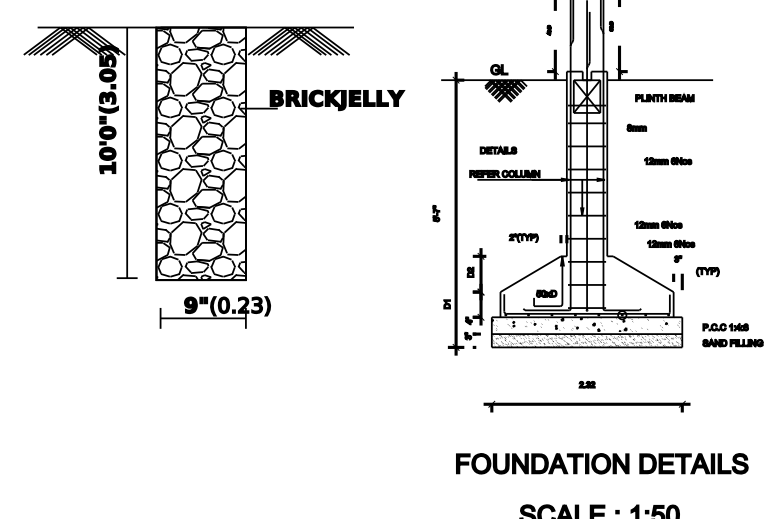
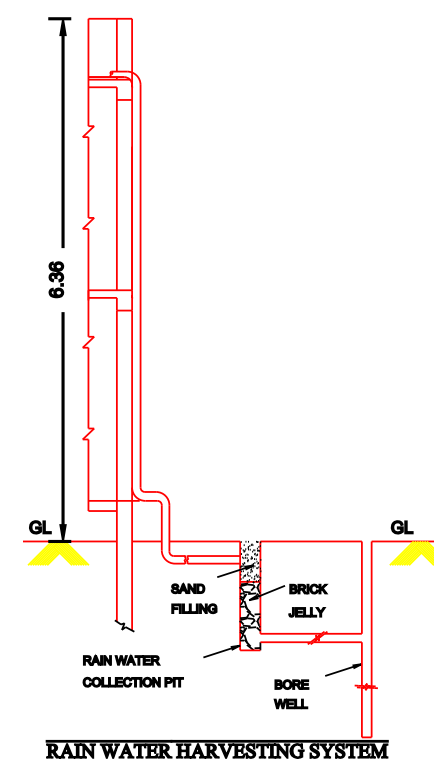
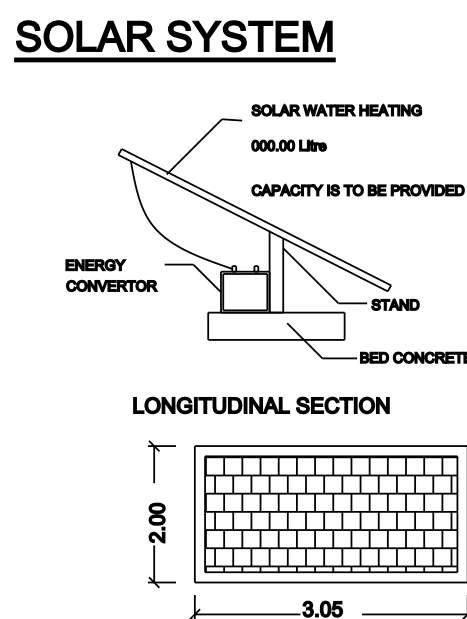
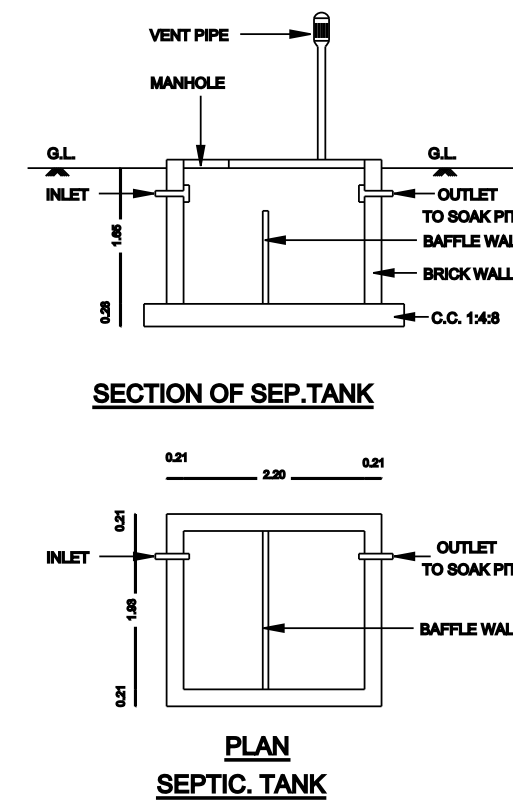
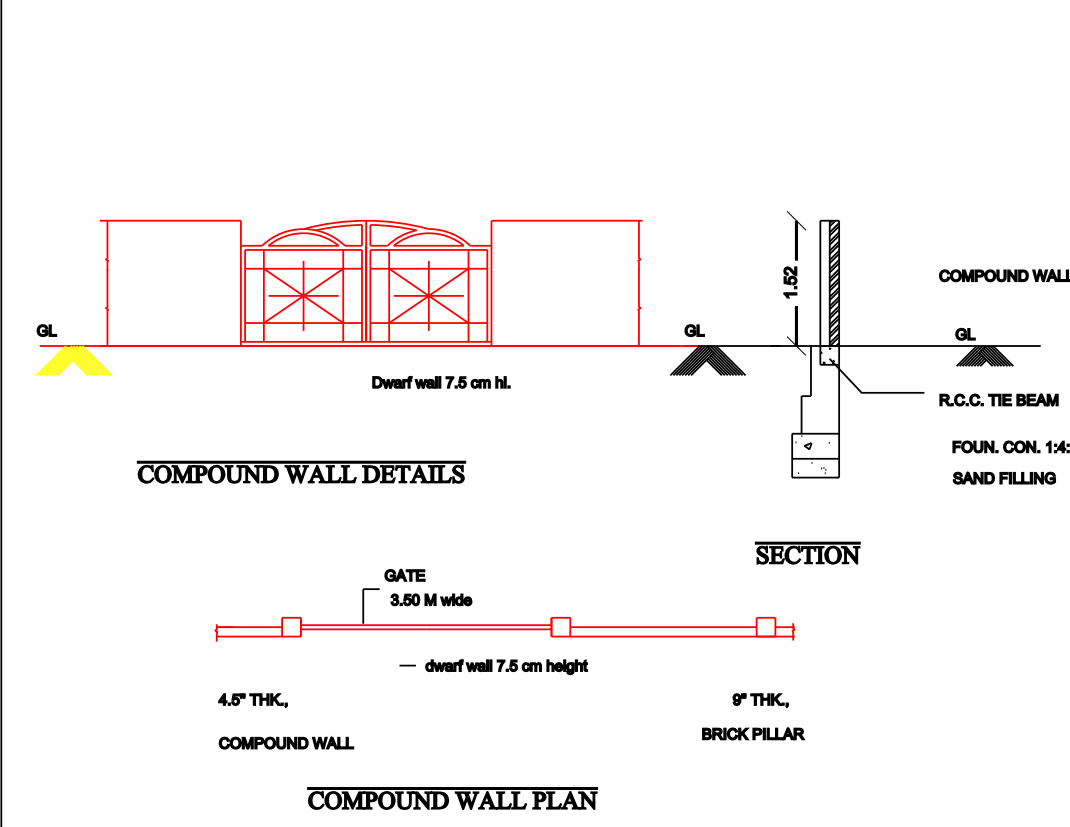
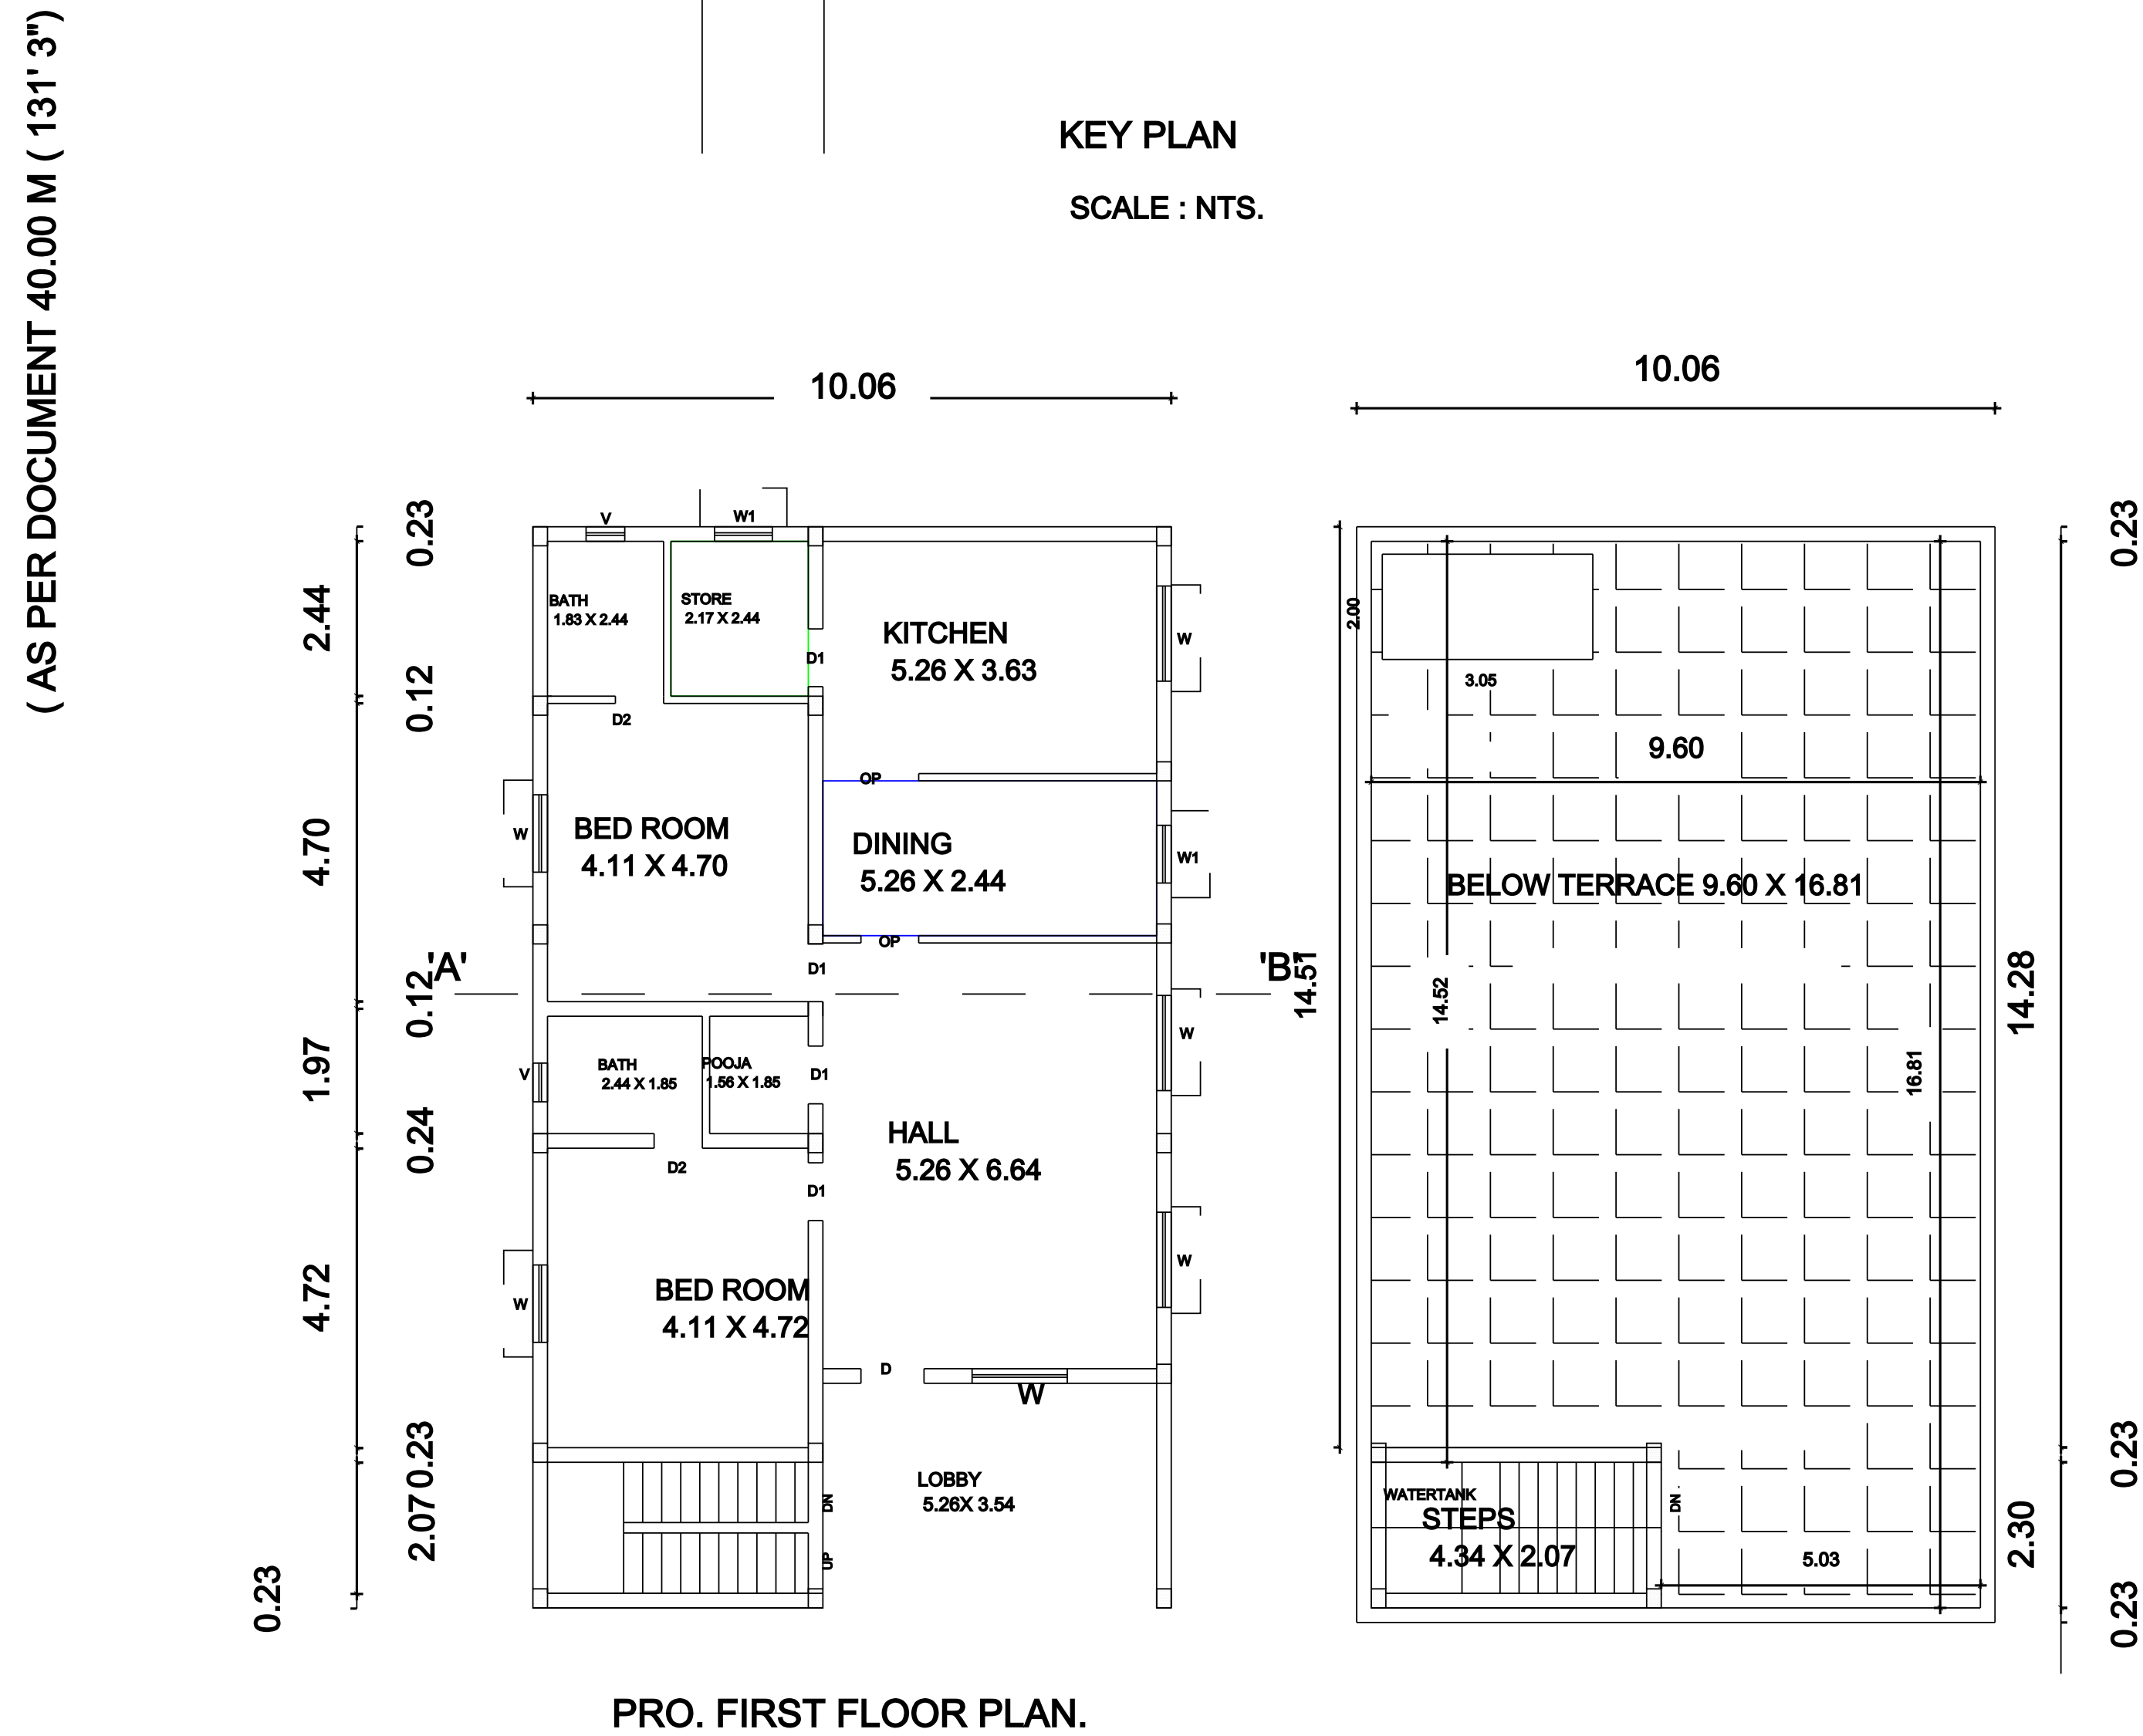
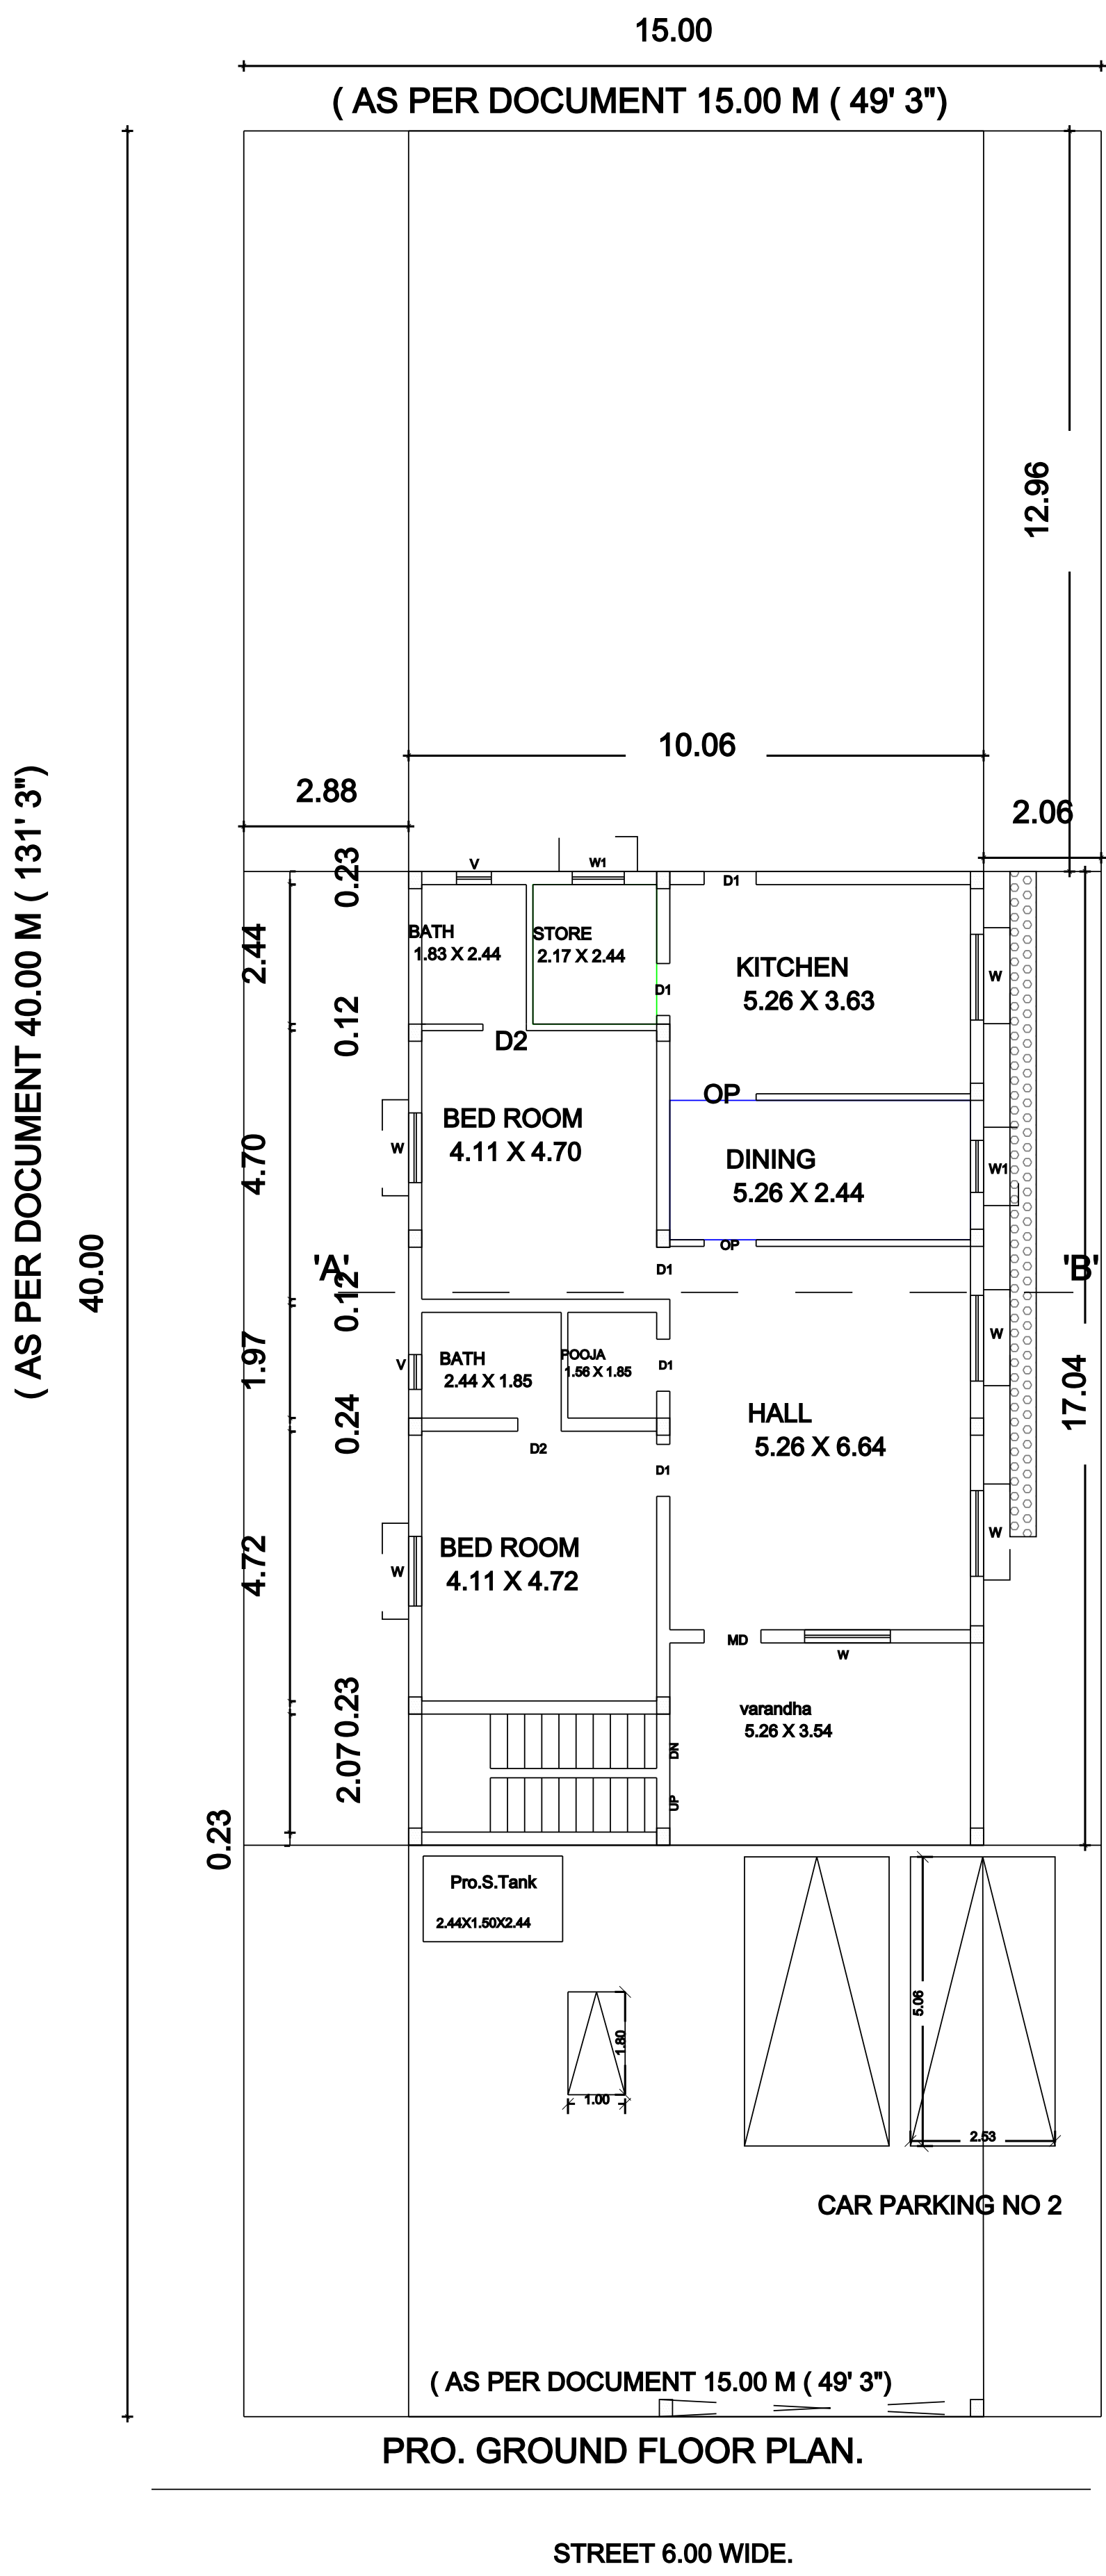
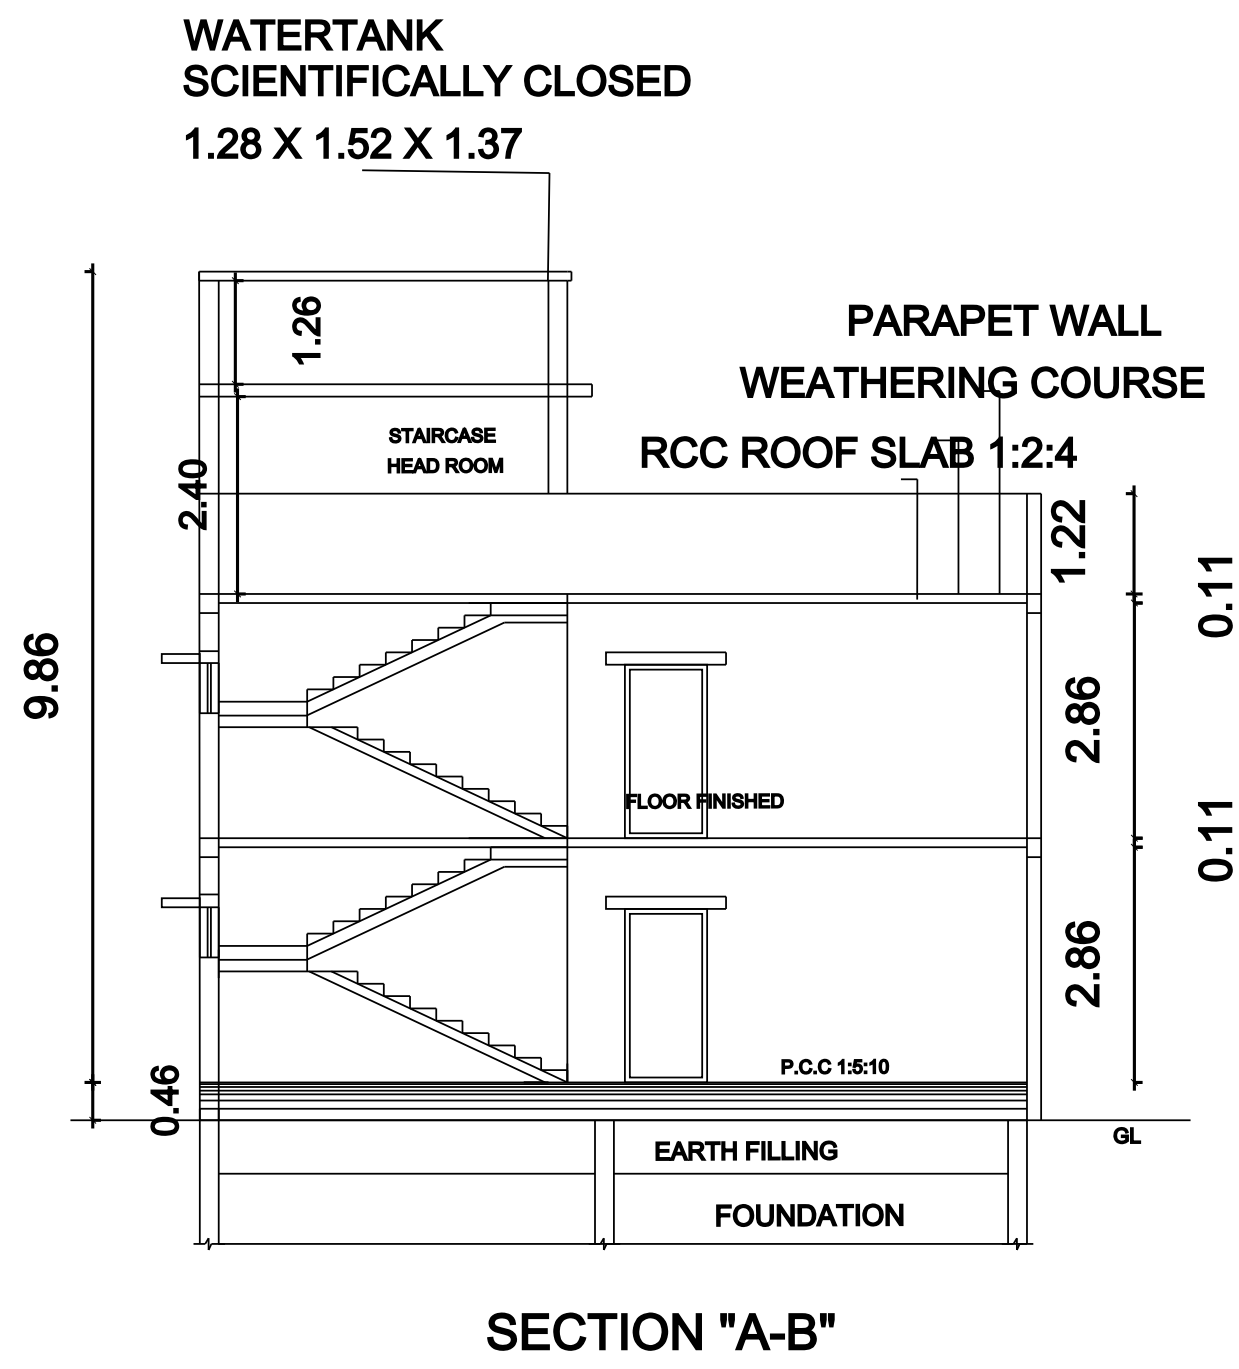


PLAN SHOWING THE PROPOSED CONSTRUCTION OF RCC ROOF GROUND FLOOR, FIRST FLOOR,
RESIDENTIAL BUILDING IN S.F.NO.328/3B, SILAMBUR SOUTH STREET, SILAMBUR PANCHAYAT,
ANDIMADAM (TK), ARIYALUR (DT).
NAME OF THE OWNER: Mrs. POOMALAI S/O. PAKKIRISAMY

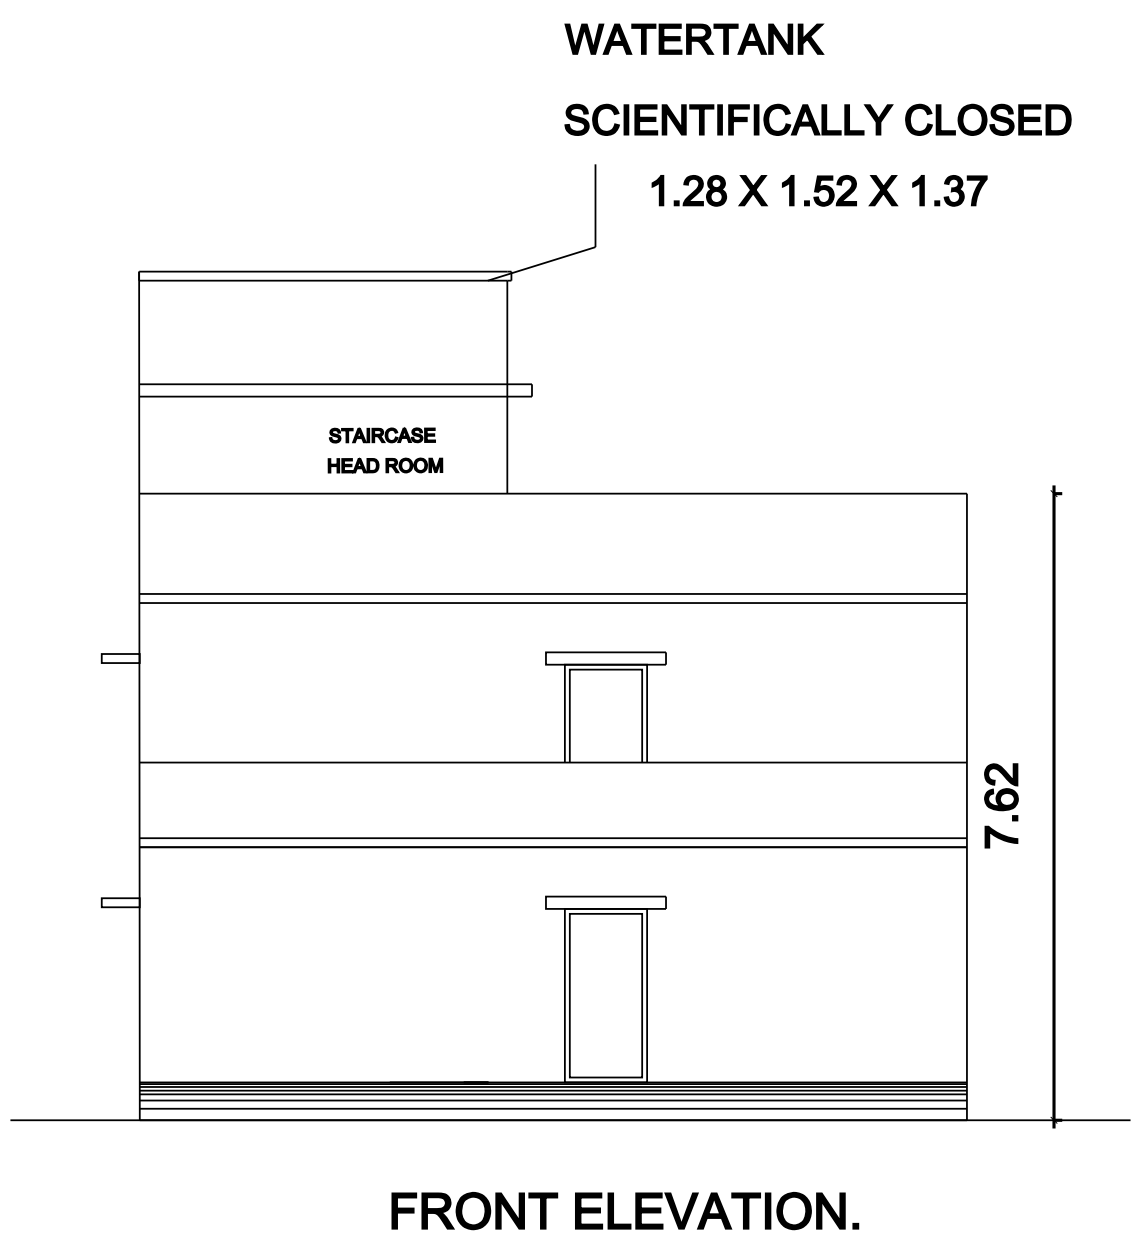

SPECIFICATIONS:

1. R.C.C FOOTINGS FOR FOUNDATION IN M20 MIX
2. R.C.C. COLUMNS IN M20 MIX
3. R.C.C. ROOF SLAB AND BEAMS IN M20 MIX
4. 9" BRICK WORK IN C.M 1:5 IN SUPER STRUCTURE
5. COUNTRY WOOD DOORS WITH FLUSH SHUTTERS
6. COUNTRY WOOD GLAZED WINDOWS
7. INTERNAL PLASTERING IN C.M 1:4
8. EXTERNAL PLASTERING IN CM 1:5
9. WEATHERING COURSE IN BRICK JELLY LIME CONCRETE 1:3 MIX
10. WEATHERING TILES IN 9"X9" BURNT CLAY TILES IN LAID IN 1:3 MIX

AREA STATEMENT			
		SQ.FT	SQ.MT
PLOT AREA	(AS PER DOCUMENT)	6458.35	600.00
PLOT AREA	(AS PER PATTI)	6458.35	600.00
PLOT AREA	(AS PER SITE)	6458.35	600.00
FSI AREA			
PRO. GROUND FLOOR AREA		1845.34	171.42
PRO. FIRST FLOOR AREA		1845.34	171.42
TOTAL FSI AREA		3690.68	342.84
NON FSI AREA			
PRO. CAR PARK AREA		275.58	25.60
PRO. HEAD ROOM		96.66	8.98
NET TOTAL FSI&NON FSI AREA		4062.92	377.42

PLOT COVERAGE : 28.50 %
FLOOR SPACE INDEX : 0.629

JOINERY DETAILS:

	DESCRIPTION	IN METER
MD	MAIN DOOR	1.00X2.13
D1	DOOR	0.91X2.13
D2	TOILET DOOR	0.76X2.13
	OPENING	0.91X2.13
W	WINDOW	1.50X1.50
W1	WINDOW	0.91X0.91
W2	WINDOW	1.22X1.22
V	VENTILATOR	0.91X0.61

COLOUR INDEX:

PROPOSED BUILDING	
EXISTING ROAD	
BOUNDARY LINE	
DEMOLITION	

Dr. R. Venkatesan
REGISTERED ENGINEER GRADE-I (CIVIL)
R.O. BUILDERS, OPP TO BUS STAND
ANDIMADAM
CELL NO:8012784748,

Mrs. POOMALAI.
OWNER/ POWER AGENT

REGISTERED ENGINEER.