




PLAN SHOWING THE PROPOSED CONSTRUCTION OF GROUND AND FIRST FLOOR R.C.C. ROOF RESIDENTIAL BUILDING IN S.F.NO.235/2H1A, PATTI NO.5745, AT KARUPPUR SENAPATHY VILLAGE, MELAKARUPPUR PANCHAYAT OF ARIYALUR TALUK AND DISTRICT. (SCALE 1:100)

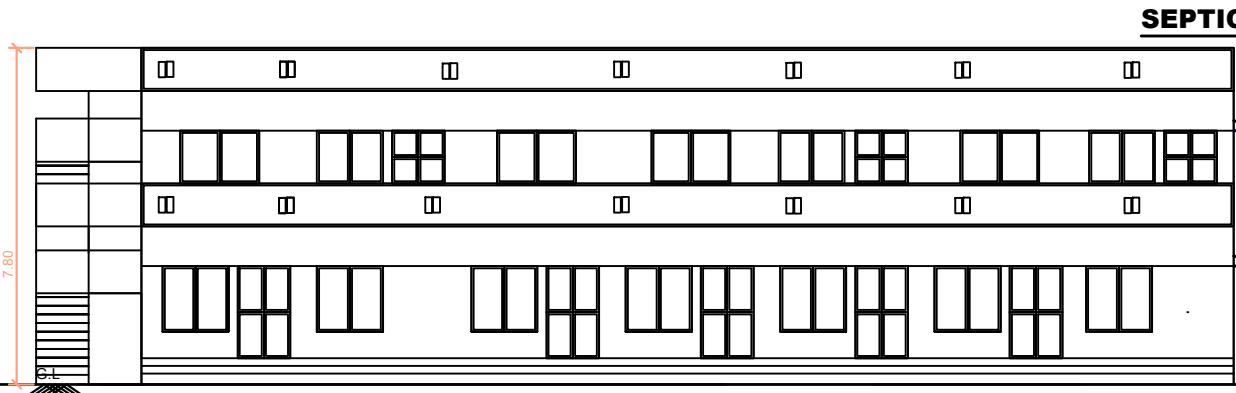


FRONT ELEVATION

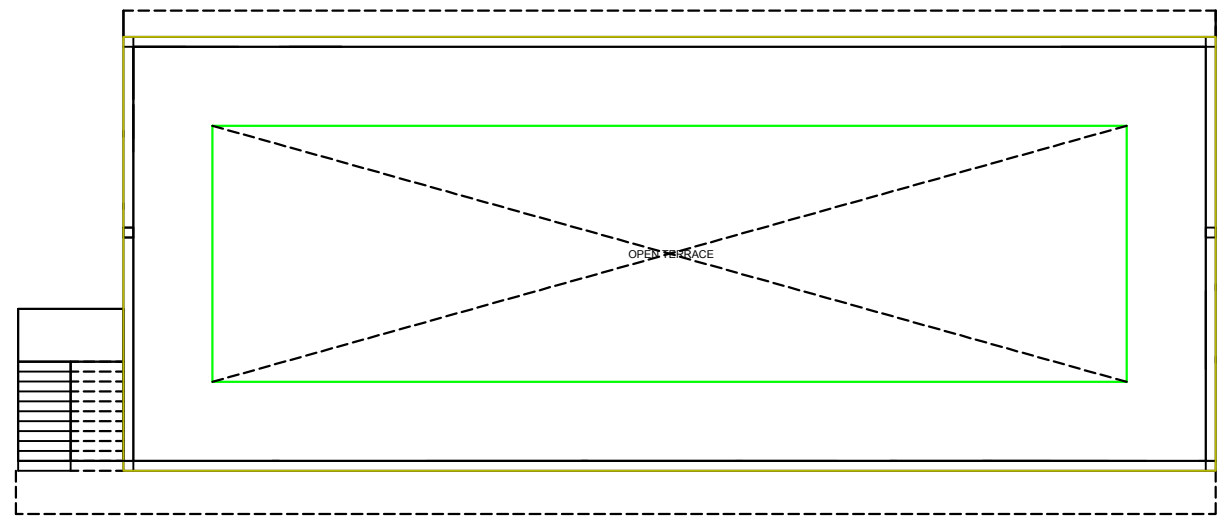


TERRACE FLOOR PLAN

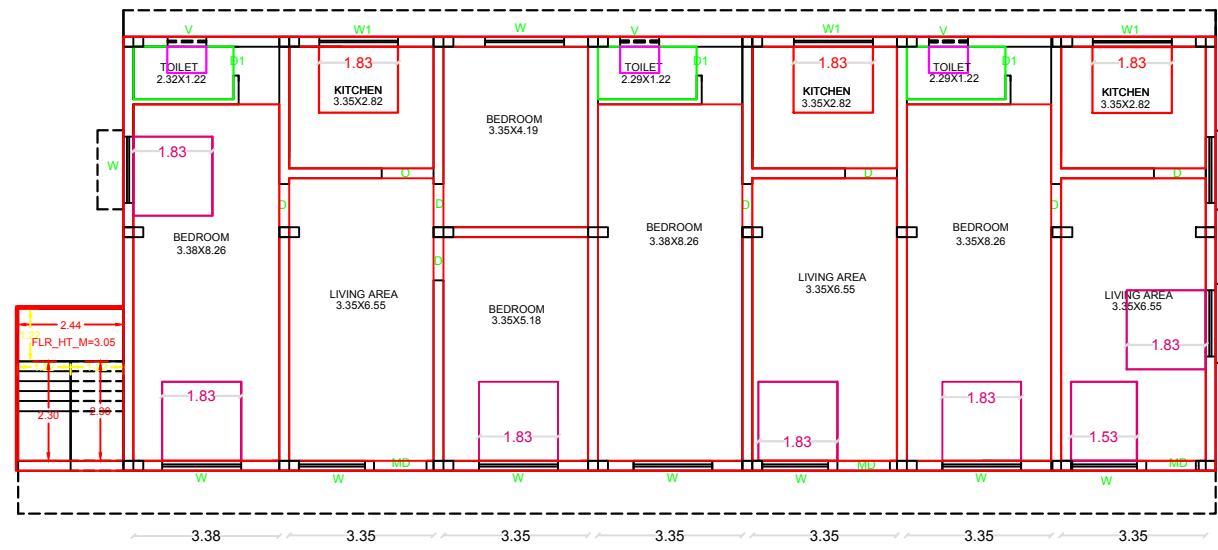


FIRST FLOOR PLAN

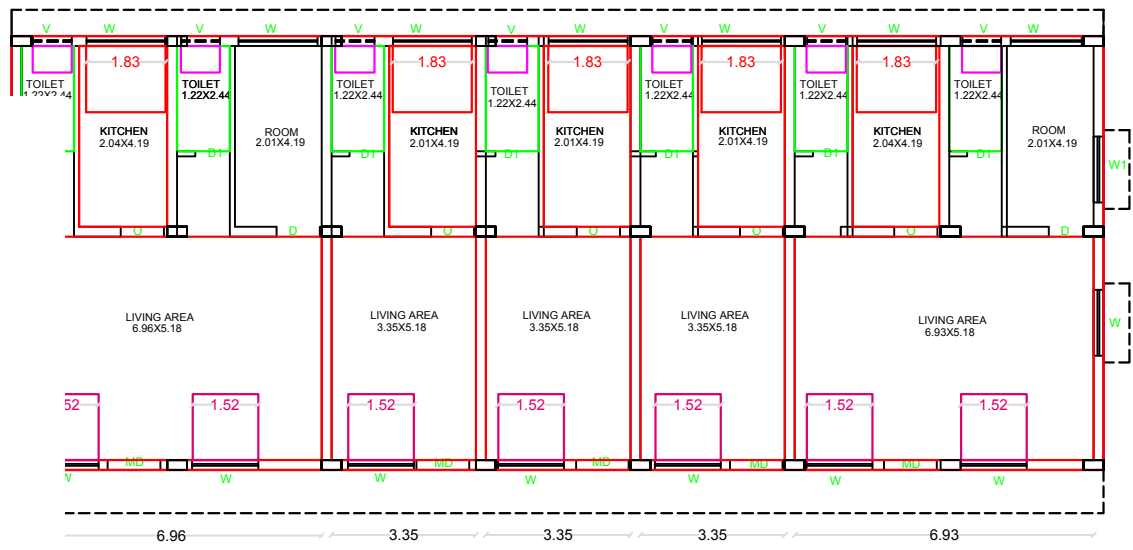


GROUND FLOOR PLAN

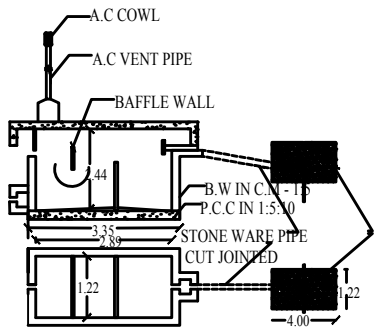


SEPTIC TANK DETAILS

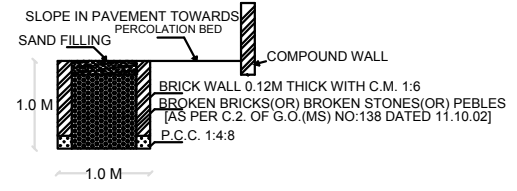

SECTION OF RAIN WATER PERCOLATION BED

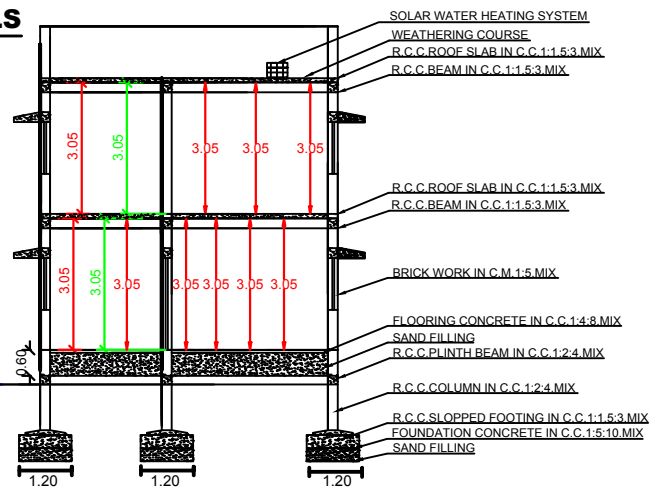


SECTION ON 'AA'

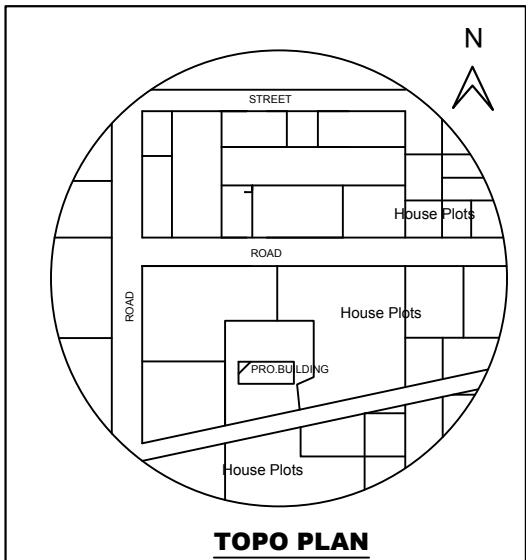


TOPO PLAN


- NOTES:**
- SULLAGE WASTE FROM TOILET WILL BE CONNECTED INTO STP.
 - BORE WELL WITH MOTAR WATER TANK AND CORPORATION WATER SUPPLY.
 - RAIN WATER PERCOLATION PIT PROVIDED @1/30 Sqm OF PLINTH AREA@6M C/C
 - RAIN WATER PERCOLATION BED 1.0m WIDE WILL BE PROVIDED AROUND THE BUILDING AS PER GO (MS) NO. 138 DATED 11-10-02.
 - RAIN WATER TAKEN TO THE BORE WELL THROUGH 150MM DIA PIPES.
 - RAIN WATER COLLECTED FROM OPEN TERRACE SHALL BE COLLECTED THROUGH PIPES AND LED INTO A FILTER PIT (SIZE 60 X 60 X 60 CM) WITH APPROPRIATE FILTER MATERIAL AND THEN LED INTO COLLECTION TANK.
 - SOLAR WATER HEATER LINE ARRANGEMENTS WILL BE PROVIDED.
 - ALL DIMENSIONS ARE IN METRE & FEET.
 - FE - FIRE EXTINGUISHER PROVIDED.

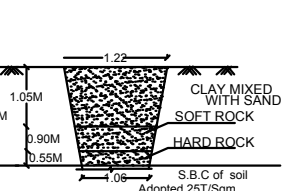


TRIAL PIT DETAILS

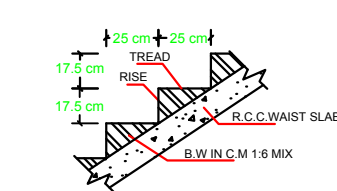


SECTION OF STAIRCASE

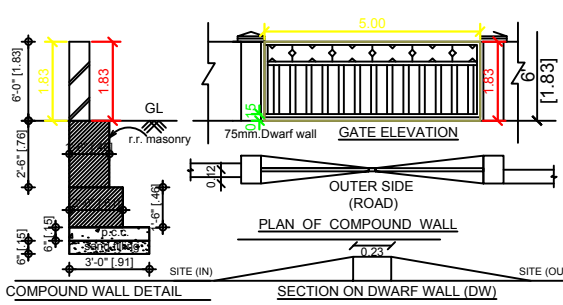


DETAILS OF COMPOUND WALL

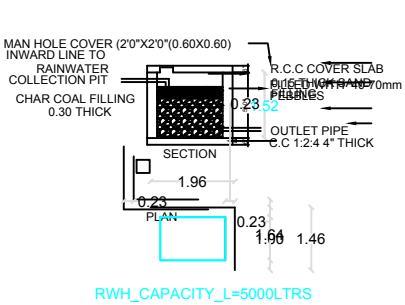

DETAILS OF COMPOUND WALL

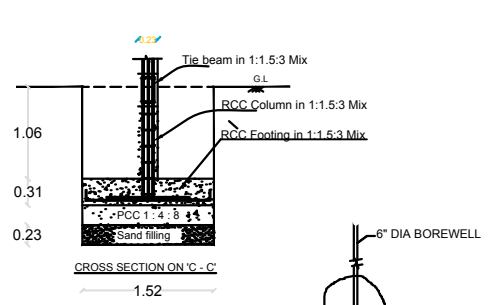

DETAILS OF COMPOUND WALL

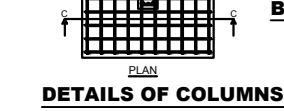

DETAILS OF COMPOUND WALL

SCHEDULE OF JOINERIES

TYPE	REFERENCE	SIZE IN METER
MD	MAIN DOOR	1.06 x 2.13
D	FLUSH DOOR	1.00 x 2.13
D1	FLUSH DOOR	0.76 x 2.13
D2	FLUSH DOOR	1.00 x 1.98
O	OPEN	1.00 x 2.13
W1	WINDOW	1.53 x 1.52
W2	WINDOW	1.22 x 1.52
W3	WINDOW	0.91 x 1.52
KW	KITCHEN WINDOW	1.53 x 1.22
V	VENTILATOR	0.91 x 0.76
J	JALLY	0.91 x 1.83

AREA DETAILS

DESCRIPTION	SQ.M
PLOT AREA (as per Document)	1337.00
PLOT AREA (as per FMB)	1337.00
SUPER IMPOSED PLOT AREA	1337.00

DESCRIPTION	F.S.I AREA (in SQ.M)	NON F.S.I AREA (in SQ.M)
PROPOSED BUILDING PLINTH AREA		
GROUND FLOOR AREA	264.18	2843.63
FIRST FLOOR AREA	264.18	2843.63
HEAD ROOM AREA	-	-
TOTAL AREA	528.36	5687.26
OPEN SPACE AREA	1072.82	11547.83

PLOT COVERAGE	=	264.18	X	100	=	19.75%
F.S.I	=	528.36			=	0.39
		1337.00				

- PARKING**
- TWO WHEELER PARKING SPACE 3 NOS PROVIDED.

- NOTES:**
- FIRE EXTINGUISHER ● FE
 - ALL DIMENSION ARE IN METER
 - SCALE - 1:100
 - WASTE WATER UTILISED FOR GARDEN PURPOSE.
 - SOLAR WATER HEATER PROVIDED IN TERRACE FLOOR.

COLOUR INDEX	
BOUNDARY SHOWN IN GREEN	—
PROPOSED BUILDING IN RED	—

A.S.A Constructions
Chinna Aranmanal Street, Ariyalur.
Mobile : 9443303157, 9943425641

APPLICANT

Mr. GANESAN,
S/O. Mr. MANICKAM.

ENGINEER

Er.D.SEETHA, M.E(Struct).,
LICENSED SURVEYOR NO:329
REGISTERED ENGINEER GRADE -1
RE/PLBR/APR 2019/014