

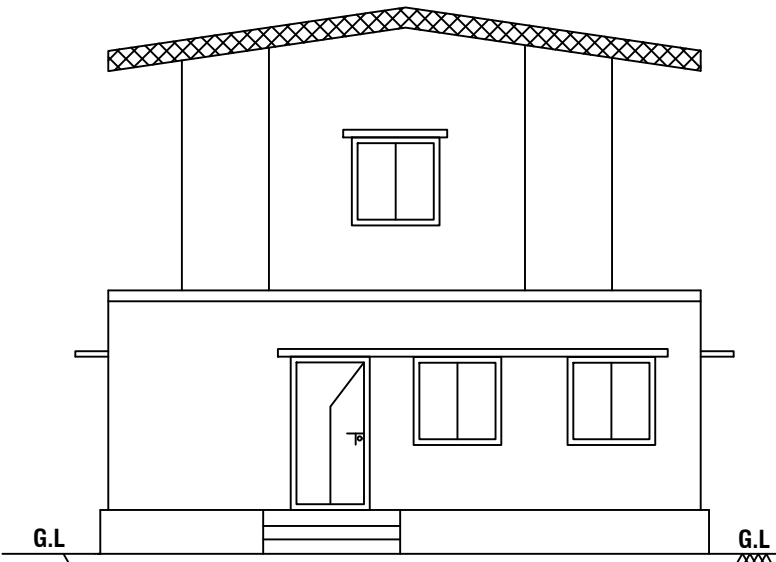



PLAN SHOWING THE PROPOSED CONSTRUCTION OF R.C.C.ROOF GROUND & FIRST FLOOR RESIDENTIAL BUILDING IN S. NO: 70/11A2A,12A & 12B2 AT  
SENDURAI ROAD OF PONPARAPPI VILLAGE & PANCHAYAT, SENDURAI PANCHAYAT UNION & TALUK, ARIYALUR DISTRICT. SCALE-1:100

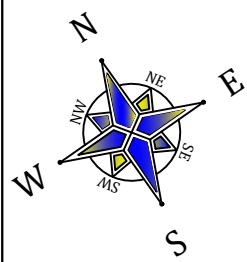


ELEVATION

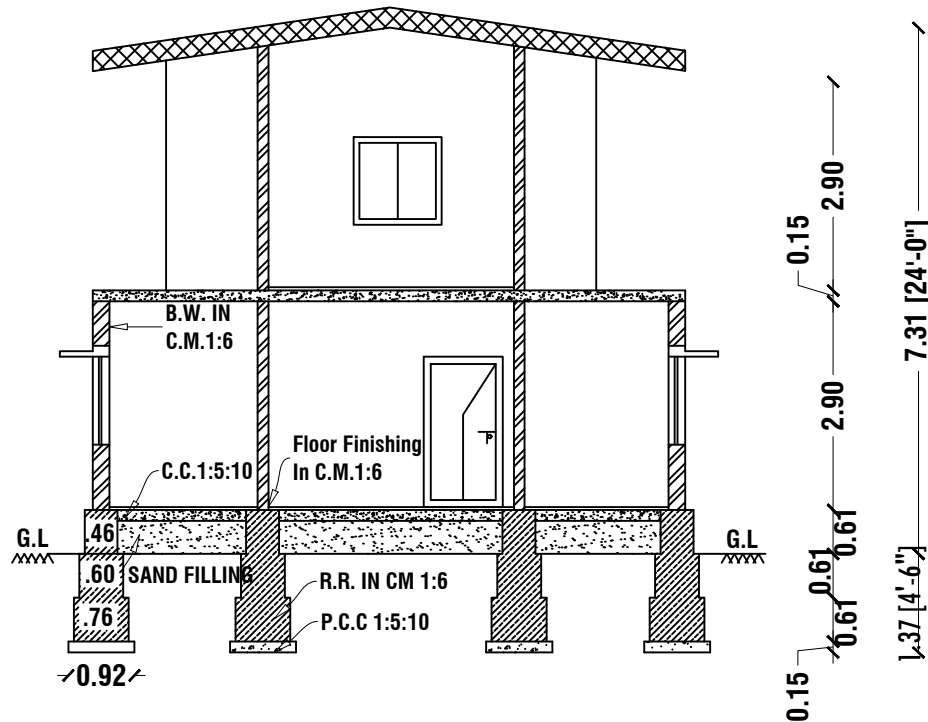


SECTION -AA

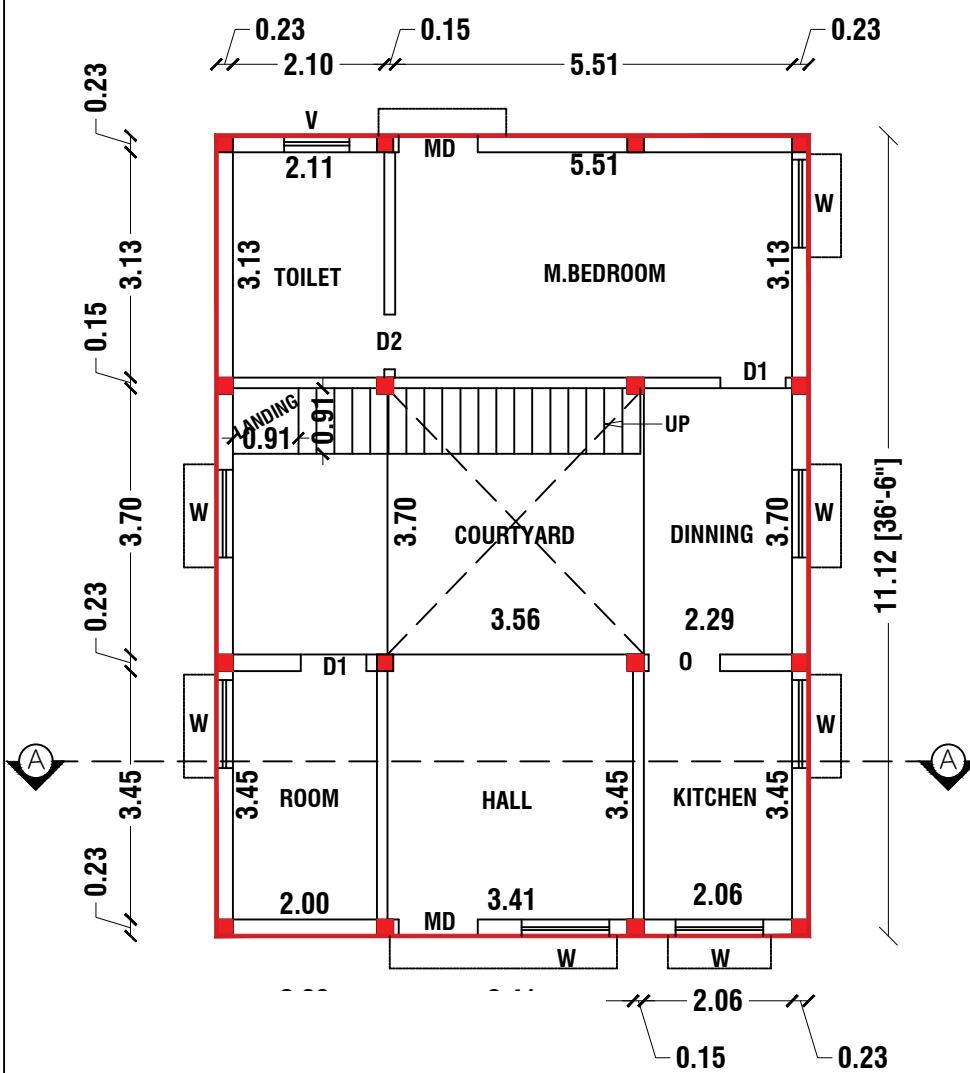

PLAN

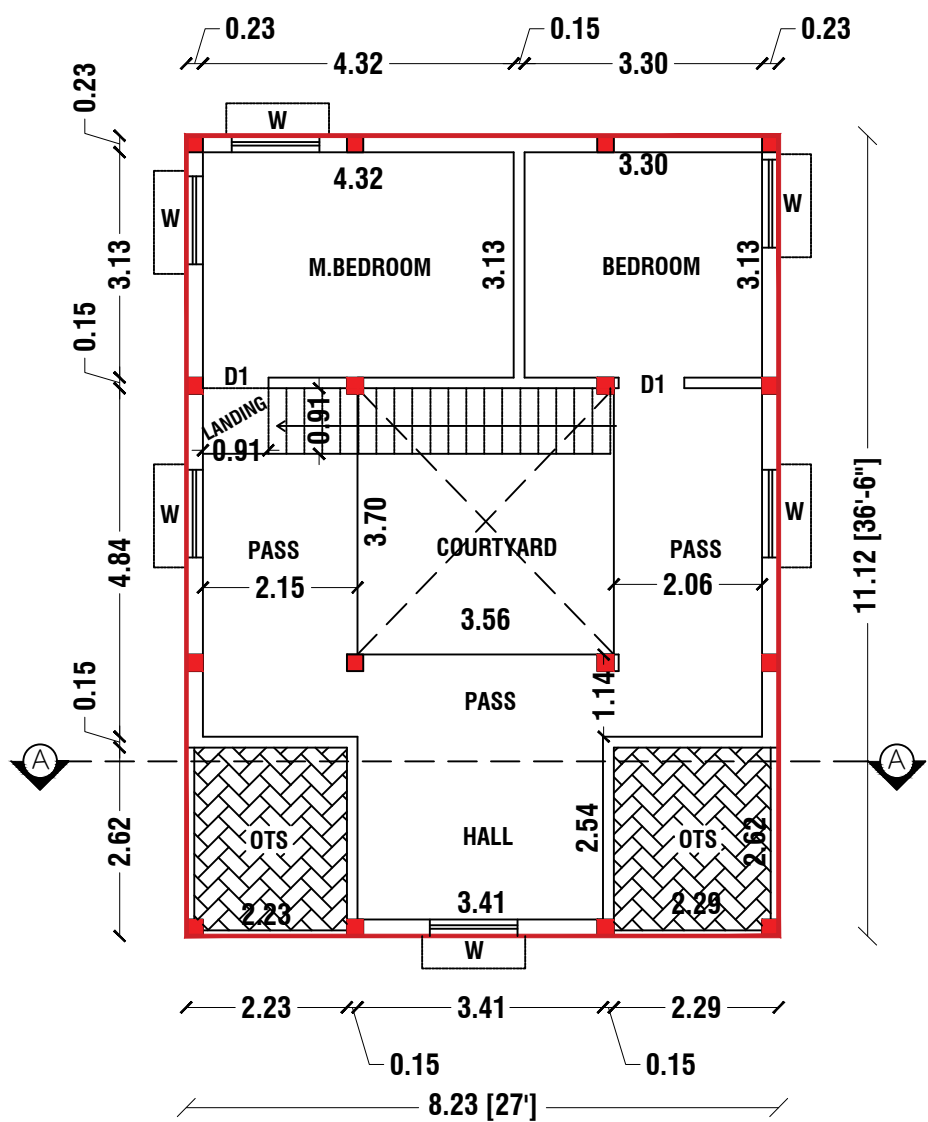


FIRST FLOOR PLAN

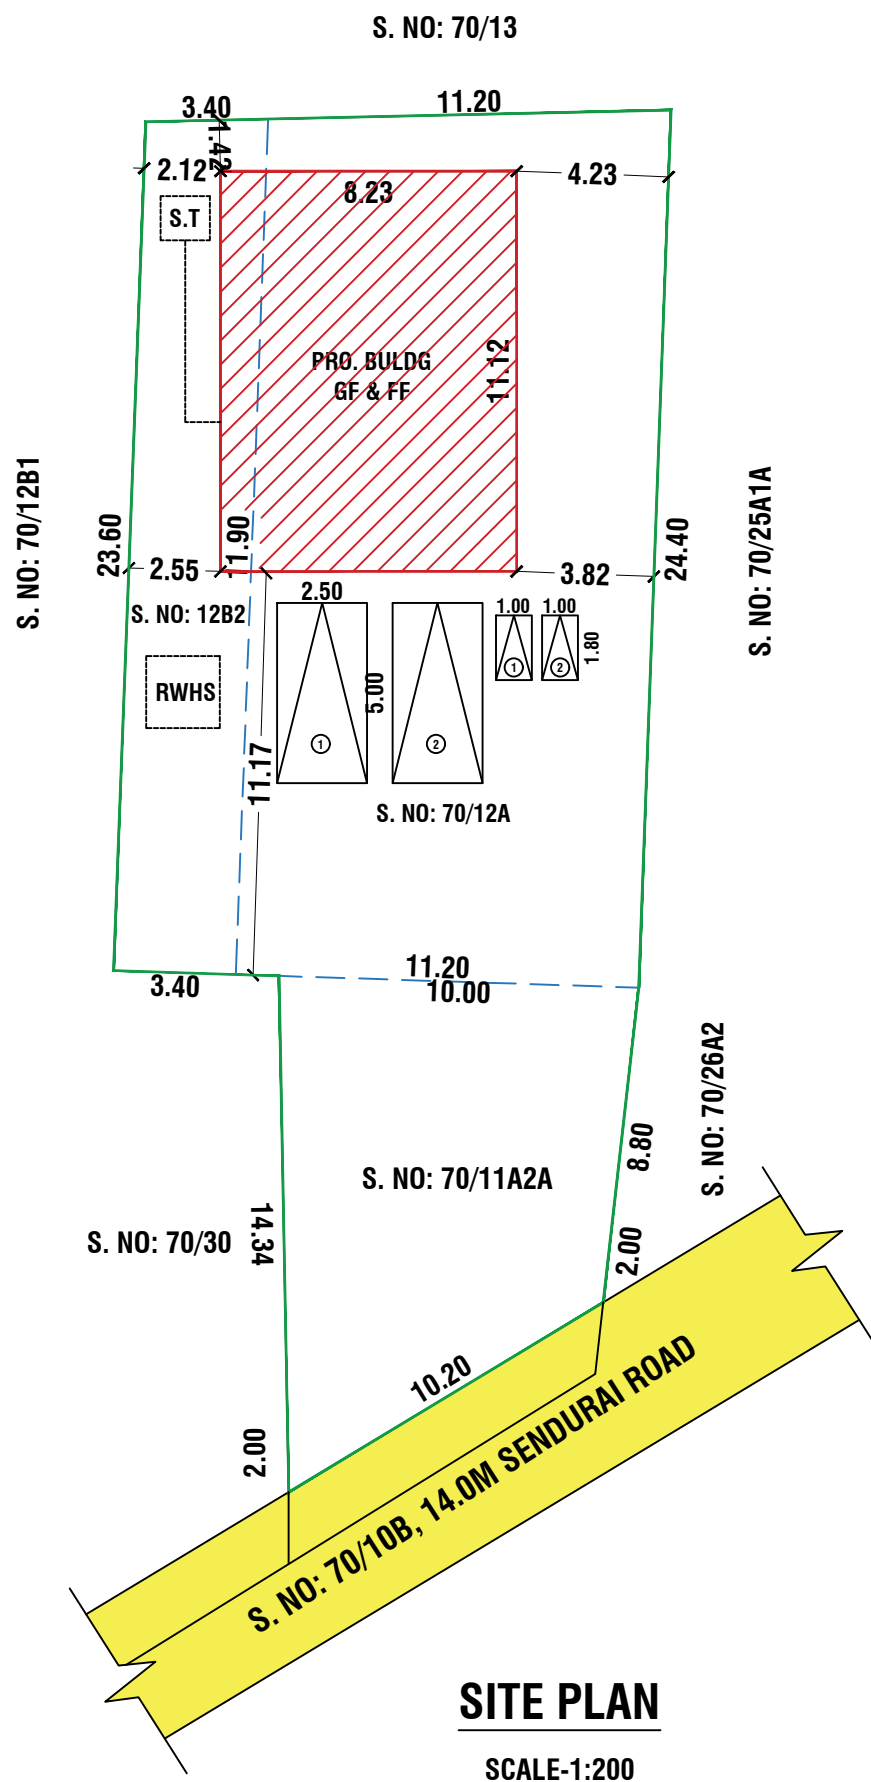

SITE PLAN

SCALE-1:200

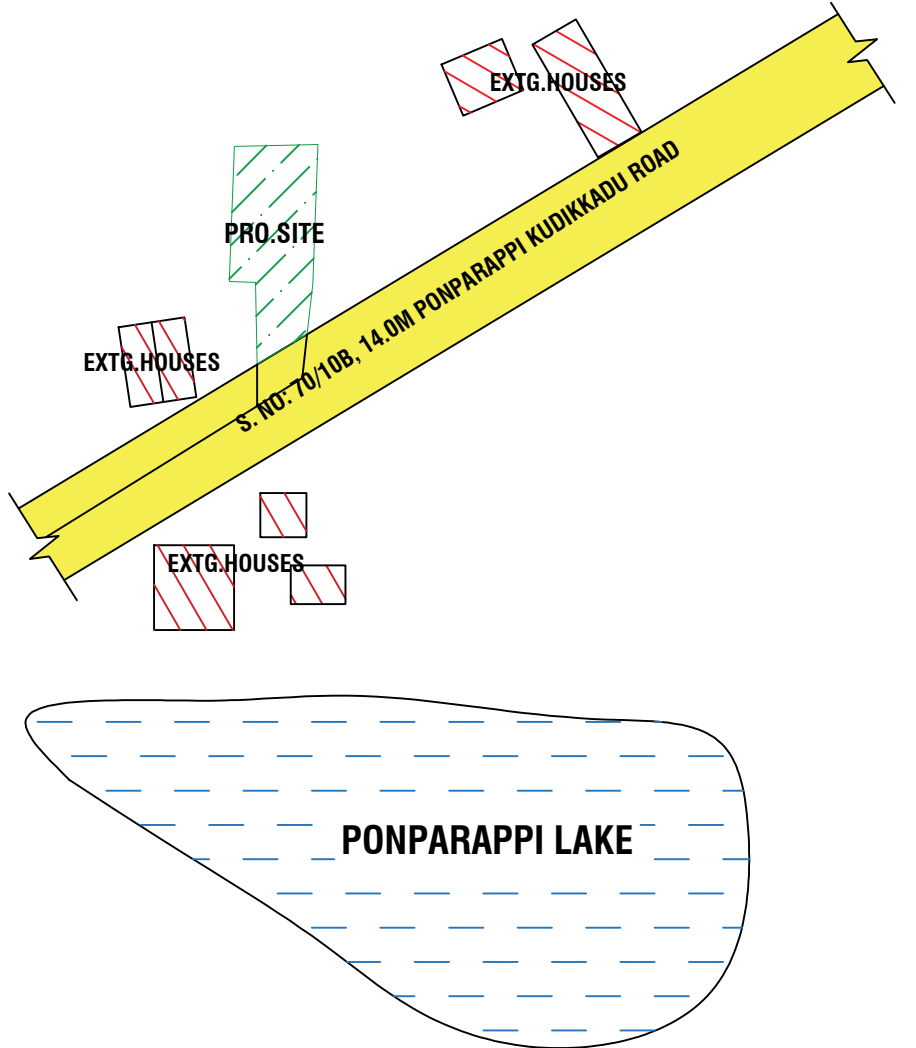

LOCATION

NOT TO SCALE

| AREA DETAILS                          |        |         |
|---------------------------------------|--------|---------|
| PARTICULARS                           | Sq.mt. | Sq.ft.  |
| AREA OF THE SITE ASPER DOCUMENT PATTA | 423.00 | 4553.17 |
| SUPER IMPOSED AREA                    | 423.00 | 4553.17 |
| PLINTH AREA OF PRO. GROUND FLOOR      | 91.52  | 985.12  |
| PLINTH AREA OF PRO. FIRST FLOOR       | 91.52  | 985.12  |
| TOTAL PLINTH AREA                     | 183.04 | 1970.24 |
| OPEN SPACE                            | 331.48 | 3568.05 |


| NOTES             |        |
|-------------------|--------|
| FLOOR SPACE INDEX | 0.43   |
| PLOT COVERAGE     | 43.27% |

| COLOR INDEX           |            |           |
|-----------------------|------------|-----------|
| SITE BOUNDRY          |            | —         |
| PROPOSED BUILDINGS    |            | —         |
| EXISTING ROAD         |            | —         |
| SCHEDULE OF JOINERIES |            |           |
| MD                    | DOOR       | 1.10X2.13 |
| D1                    | DOOR       | 0.91X2.13 |
| D2                    | DOOR       | 0.76X2.13 |
| AO                    | ARCH       | 1.20X2.13 |
| W                     | WINDOW     | 1.50X1.22 |
| V                     | VENTILATOR | 0.91X0.61 |
| O                     | OPEN       | 0.91X2.13 |


| APPLICANT                                  | REGISTERED ENGINEER   |
|--------------------------------------------|---|
| Mr. PUGAZHENTHI.V,<br>S/o. Mr. VELAYUTHAM. | Er. R. KAMARAJAN,<br>KOTCP Govt.Regd. Engineer Reg. No: 50/2024 ( RE-GR-II),<br># Elite Construction, Shanthi Nagar East,<br>2nd Cross, Hosur-635109, Ph: 7892999789. |




SECTION-AB

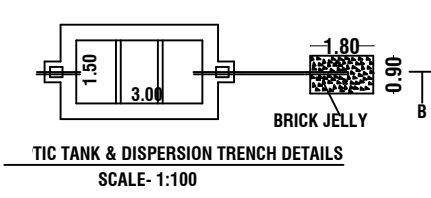


SCALE- 1:100

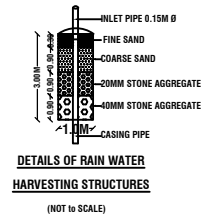

(NOT TO SCALE)

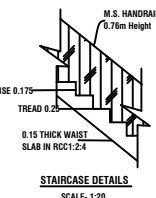

SCALE-1:20

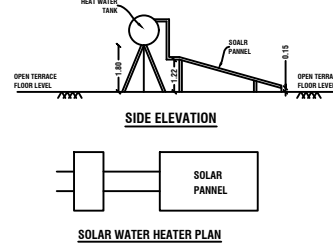

SOLAR WATER HEATER PLAN