

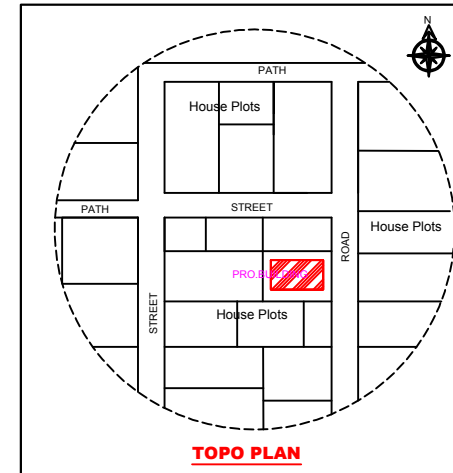
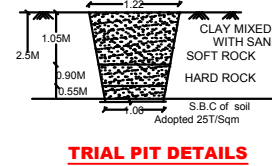
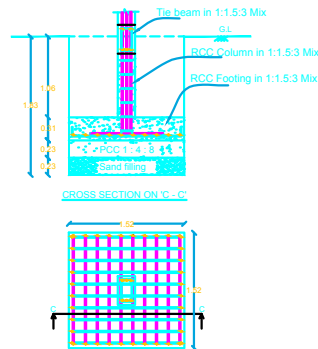
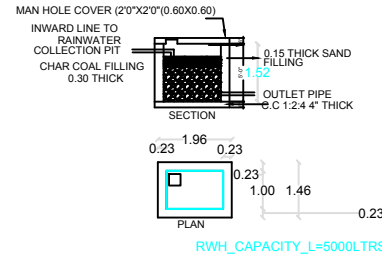
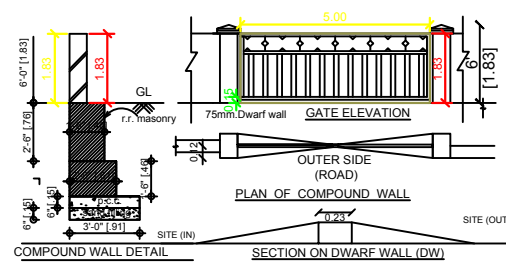
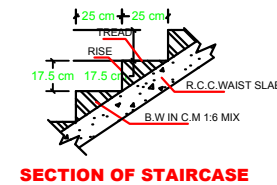
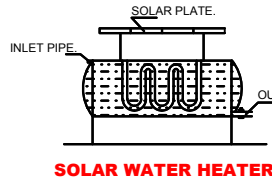
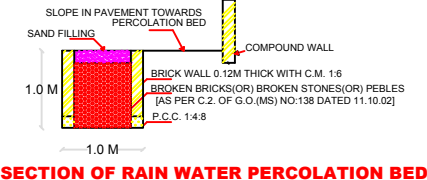


**PLAN SHOWING THE PROPOSED CONSTRUCTION OF GROUND FLOOR R.C.C. ROOF RESIDENTIAL BUILDING IN S.F.NO.273/2, PATTa NO.681,  
AT PERIYATHIRUKKONAM VILLAGE AND PANCHAYAT OF ARIYALUR TALUK AND DISTRICT. (SCALE 1:100)**

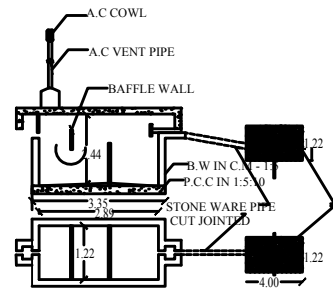


| SCHEDULE OF JOINERIES: |                |               |
|------------------------|----------------|---------------|
| TYPE                   | REFERENCE      | SIZE IN METER |
| MD                     | MAIN DOOR      | 1.06 x 2.13   |
| D                      | FLUSH DOOR     | 1.00 x 2.13   |
| D1                     | FLUSH DOOR     | 0.76 x 2.13   |
| D2                     | FLUSH DOOR     | 1.00 x 1.98   |
| O                      | OPEN           | 1.00 x 2.13   |
| W1                     | WINDOW         | 1.53 x 1.52   |
| W2                     | WINDOW         | 1.22 x 1.52   |
| W3                     | WINDOW         | 0.91 x 1.52   |
| KW                     | KITCHEN WINDOW | 1.53 x 1.22   |
| V                      | VENTILATOR     | 0.91 x 0.76   |
| J                      | JALLY          | 0.91 x 1.83   |




| AREA DETAILS                |        |
|-----------------------------|--------|
| DESCRIPTION                 | SQ.M   |
| PLOT AREA (as per Document) | 177.12 |
| PLOT AREA (as per FMB)      | 177.12 |
| SUPER IMPOSED PLOT AREA     | 177.12 |

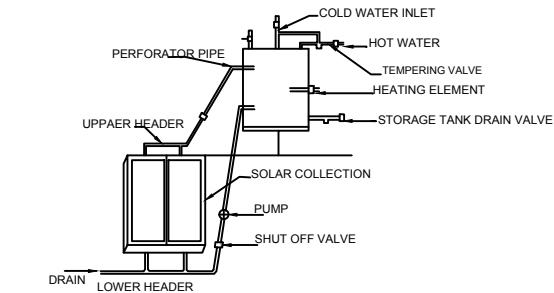

- NOTES:**
- SULLAGE WASTE FROM TOILET WILL BE CONNECTED INTO STP.
  - BORE WELL WITH MOTOR WATER TANK AND CORPORATION WATER SUPPLY
  - RAIN WATER PERCOLATION PIT PROVIDED @1/30 Sqm OF PLINTH AREA@6M C/C
  - RAIN WATER PERCOLATION BED 1.0m WIDE WILL BE PROVIDED AROUND THE BUILDING AS PER GO (MS) NO. 138 DATED 11-10-02.
  - RAIN WATER TAKEN TO THE BORE WELL THROUGH 150MM DIA PIPES.
  - RAIN WATER COLLECTED FROM OPEN TERRACE SHALL BE COLLECTED THROUGH PIPES AND LED INTO A FILTER PIT (SIZE 60 X 60 X 60 CM) WITH APPROPRIATE FILTER MATERIAL AND THEN LED INTO COLLECTION TANK.
  - SOLAR WATER HEATER LINE ARRANGEMENTS WILL BE PROVIDED.
  - ALL DIMENSIONS ARE IN METRE & FEET.
  - FE - FIRE EXTINGUISHER PROVIDED.

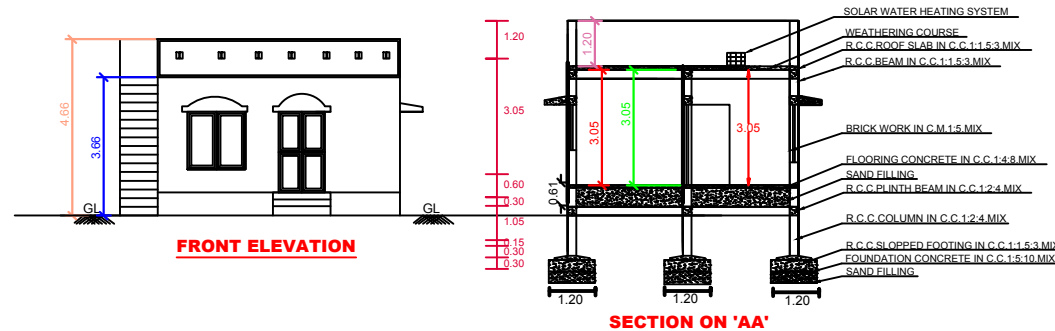

APPROVING AUTHORITY.

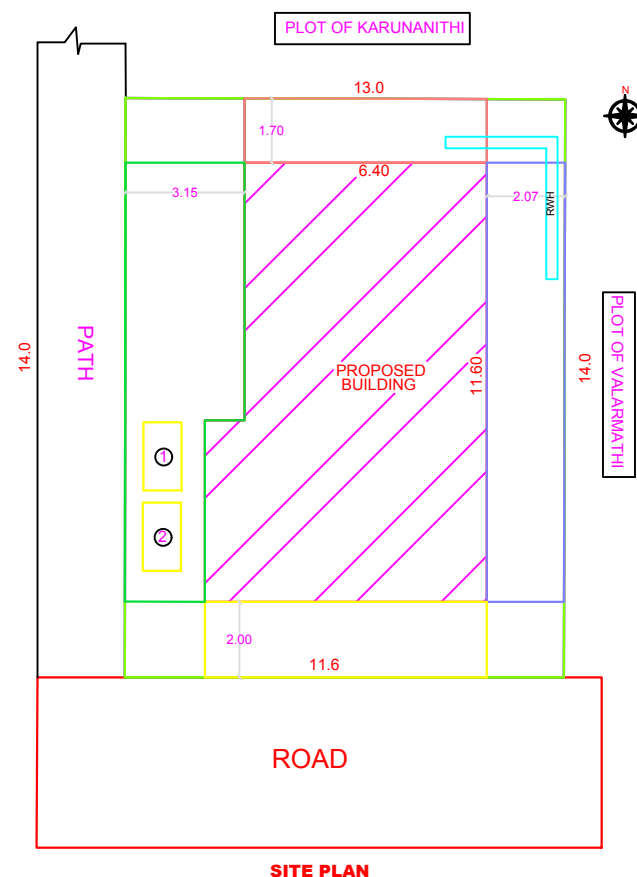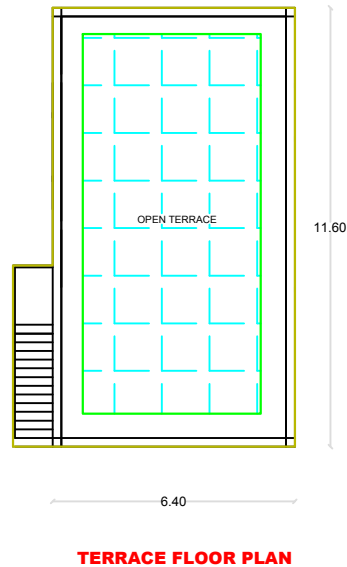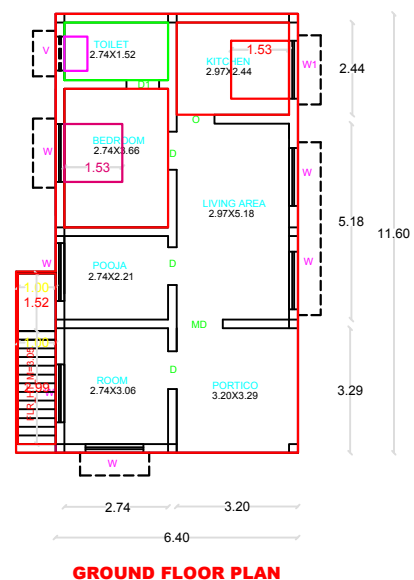

| DESCRIPTION | FSI AREA (in SQ.M) | FSI AREA (in SQ.FT) |
|-------------|--------------------|---------------------|
| PLINTH AREA | 79.27              | 853.26              |
| OPEN SPACE  | 97.85              | 1053.25             |

PLOT COVERAGE =  $\frac{79.27}{177.12} \times 100 = 44.75\%$

F.S.I =  $\frac{79.27}{177.12} = 0.44$

- PARKING**
- TWO WHEELER PARKING SPACE 2 NOS PROVIDED.
  - CAR PARKING SPACE 9 NOS PROVIDED.

- NOTES:**
- FIRE EXTINGUISHER
  - ALL DIMENSION ARE IN METER
  - SCALE - 1:100
  - WASTE WATER UTILISED FOR GARDEN PURPOSE.
  - SOLAR WATER HEATER PROVIDED IN TERRACE FLOOR.

| COLOUR INDEX:            |   |
|--------------------------|---|
| BOUNDARY SHOWN IN GREEN  | - |
| PROPOSED BUILDING IN RED | - |

**A.S.A Constructions**  
Chinna Aranmanai Street, Ariyalur.  
Mobile : 9443303157, 9943425641

**APPLICANT**

*P. Ravichandran.*  
**Mr.RAVICHANDRAN,**  
S/O.Mr.PICHAIPILLAI.

**ENGINEER**

*Er.D.Seetha*  
**Er.D.SEETHA, M.E(Struct),MBA.,**  
LICENSED SURVEYOR NO:329  
REGISTERED ENGINEER GRADE -1  
RE/PLBR/APR 2019/014