



PLAN SHOWING THE PROPOSED CONSTRUCTION OF RCC ROOF GROUND FLOOR RESIDENTIAL BUILDING IN
S.F.NO:135/10B4B, PATTA.NO : 4847 , NARASINGAPALAYAM VILLAGE, VANGUDI PANCHAYAT,
UDAYARPALAYAM TALUK, ARIYALUR DISTRICT -612 903


APPLICANT NAME : Mr.M.DURAIRAJ, S/O Mr.MANIVASAGAM.,

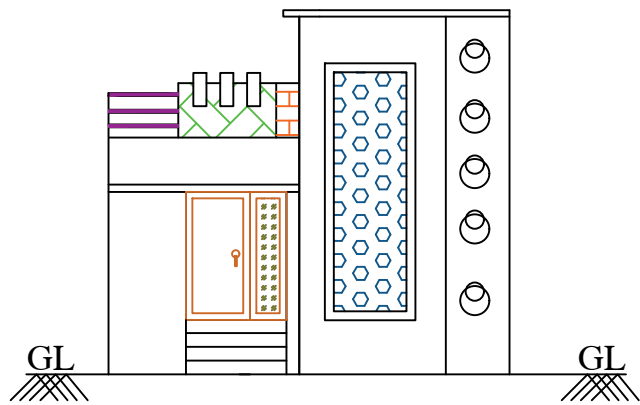


FRONT ELEVATION

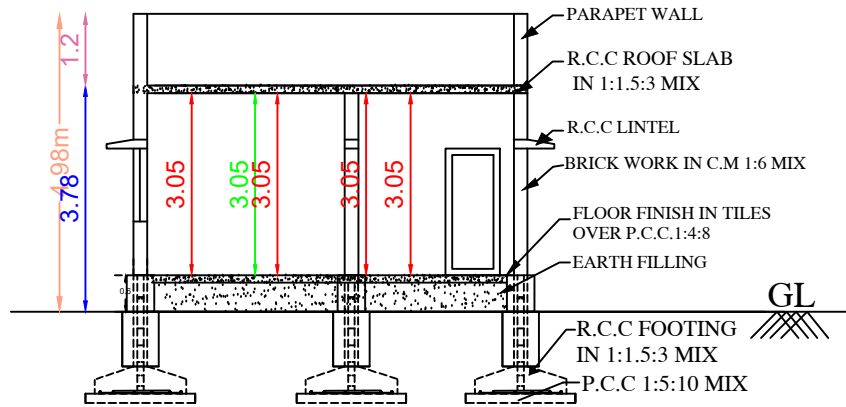

SECTION A-A

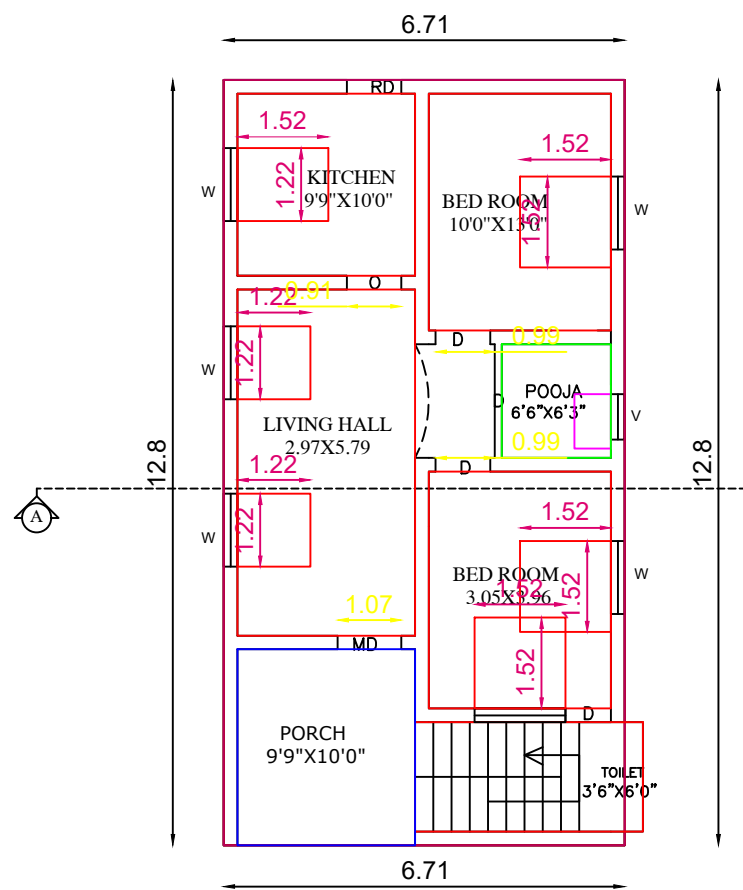


PRO.GOUND FLOOR PLAN




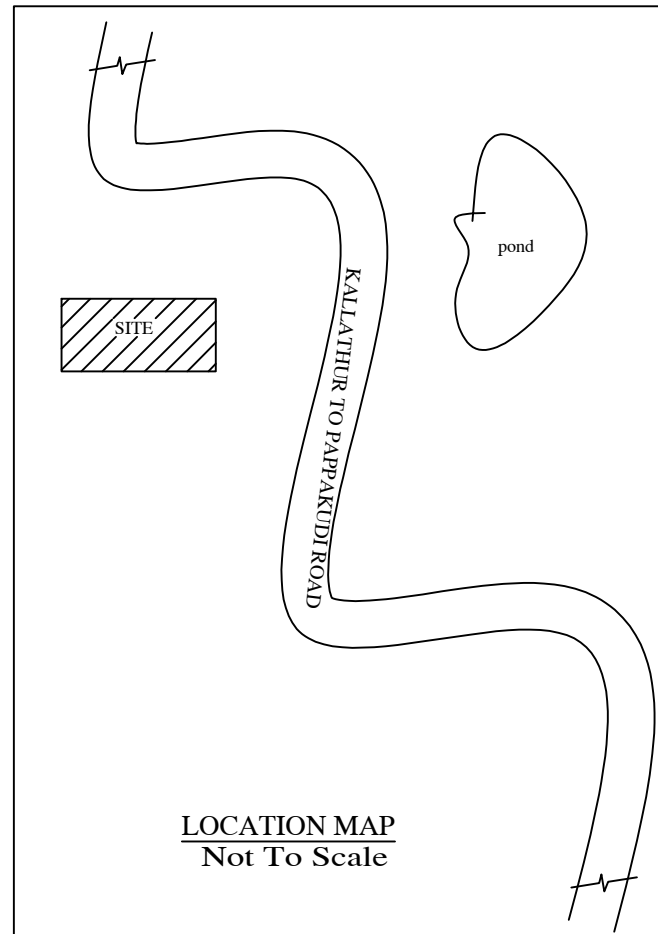


LOCATION MAP
Not To Scale


DETAILS OF EARTHQUAKE :

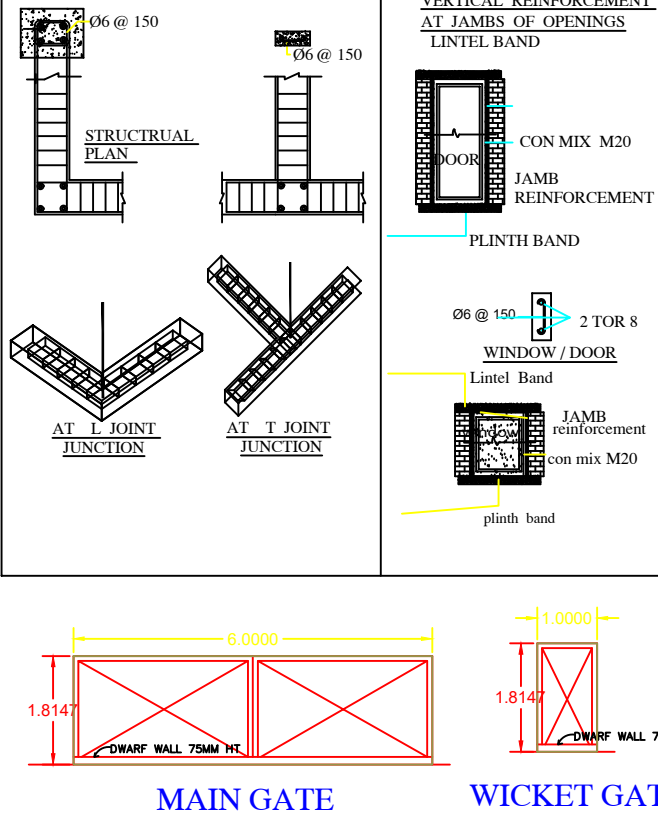


STAIRCASE DETAILS

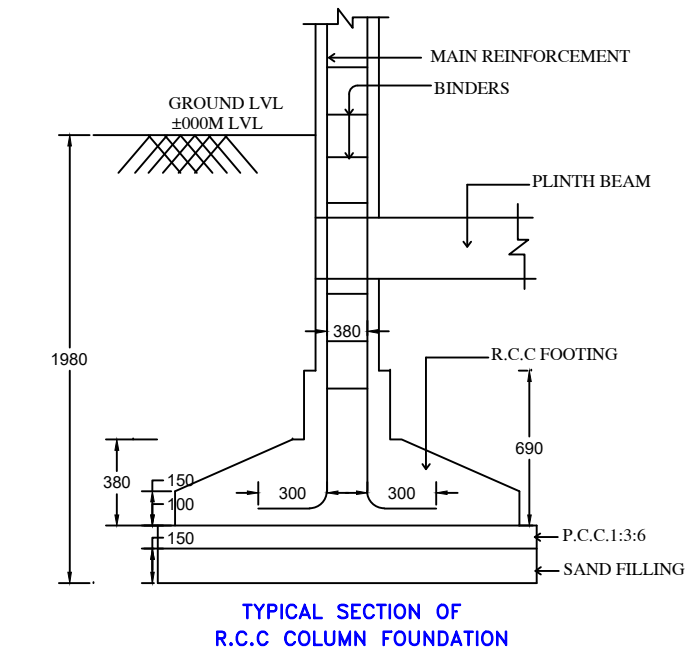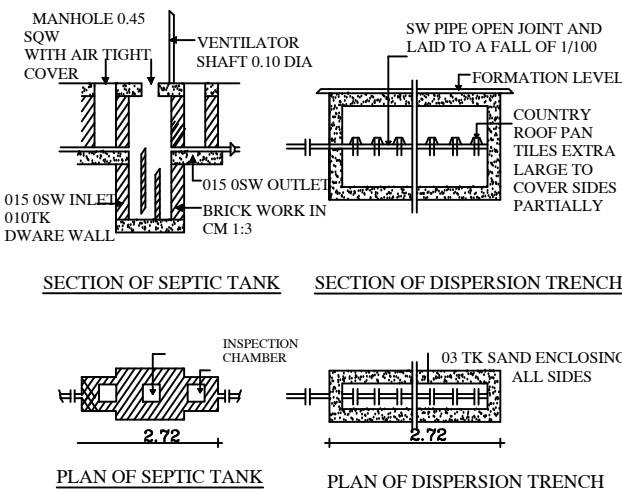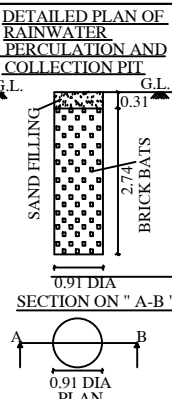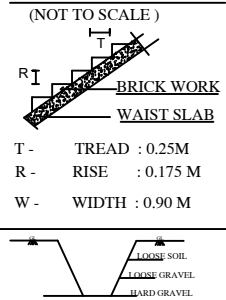

TYPICAL SECTION OF
R.C.C COLUMN FOUNDATION

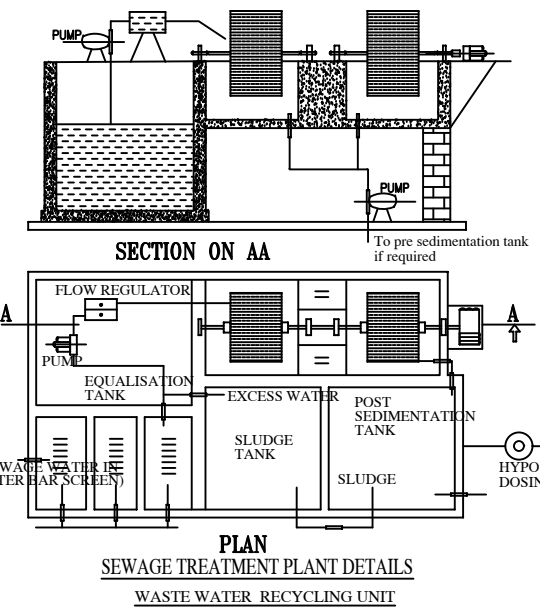

SEWAGE TREATMENT PLANT DETAILS
WASTE WATER RECYCLING UNIT

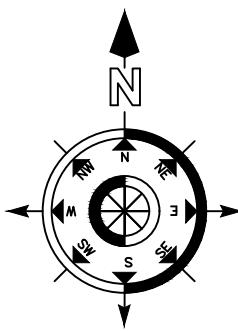

APPROVAL AUTHORITY

AREA DETAILS	SQ.M	SQ.FEET
AREA OF THE SITE AS PER DOCUMENT	1424.51	15332.03
AREA OF THE SITE AS PER PATTA	1424.51	15332.03
AREA OF THE SITE AS PER FMB	1296.14	3024.4
GROUND FLOOR BUILDING	86.00	924.00
AREA OF OPEN SPACE	124.00	1331.00

Total Builtup Area=86 Sqm / 1416.5Sqm

FSI = Total Builtup Area / Total Site Area =0.06

COLOUR INDEX

SITE BOUNDARY	
PRO.R.C.C ROOF G.F BUILDING	
RAINWATER STORAGE PIT	
ROAD	

DETAILS OF JOINERIES

MD - MAIN DOOR 1.07 X 2.13	O - OPEN 0.91 X 2.13
D - DOOR 0.91 X 2.13	W - WINDOW 1.22 X 1.22
D1 - DOOR1 0.76 X 2.13	V - VENTILATOR 0.91 X 0.61

Mr.M.DURAIRAJ

APPLICANT:-


J. Vinnarasi

Er.J.VINNARASI,D.C.E.,
Registered Engineer - III
Reg.No: RE (Gr-III)/ALR/June 2025/002
T R CONSTRUCTION
16/7, Velayuthanagar,
Jayankondam - 621 802
Cell: 9698215649

REGISTERED ENGINEER:

GNANAVEL PROPERTY

N

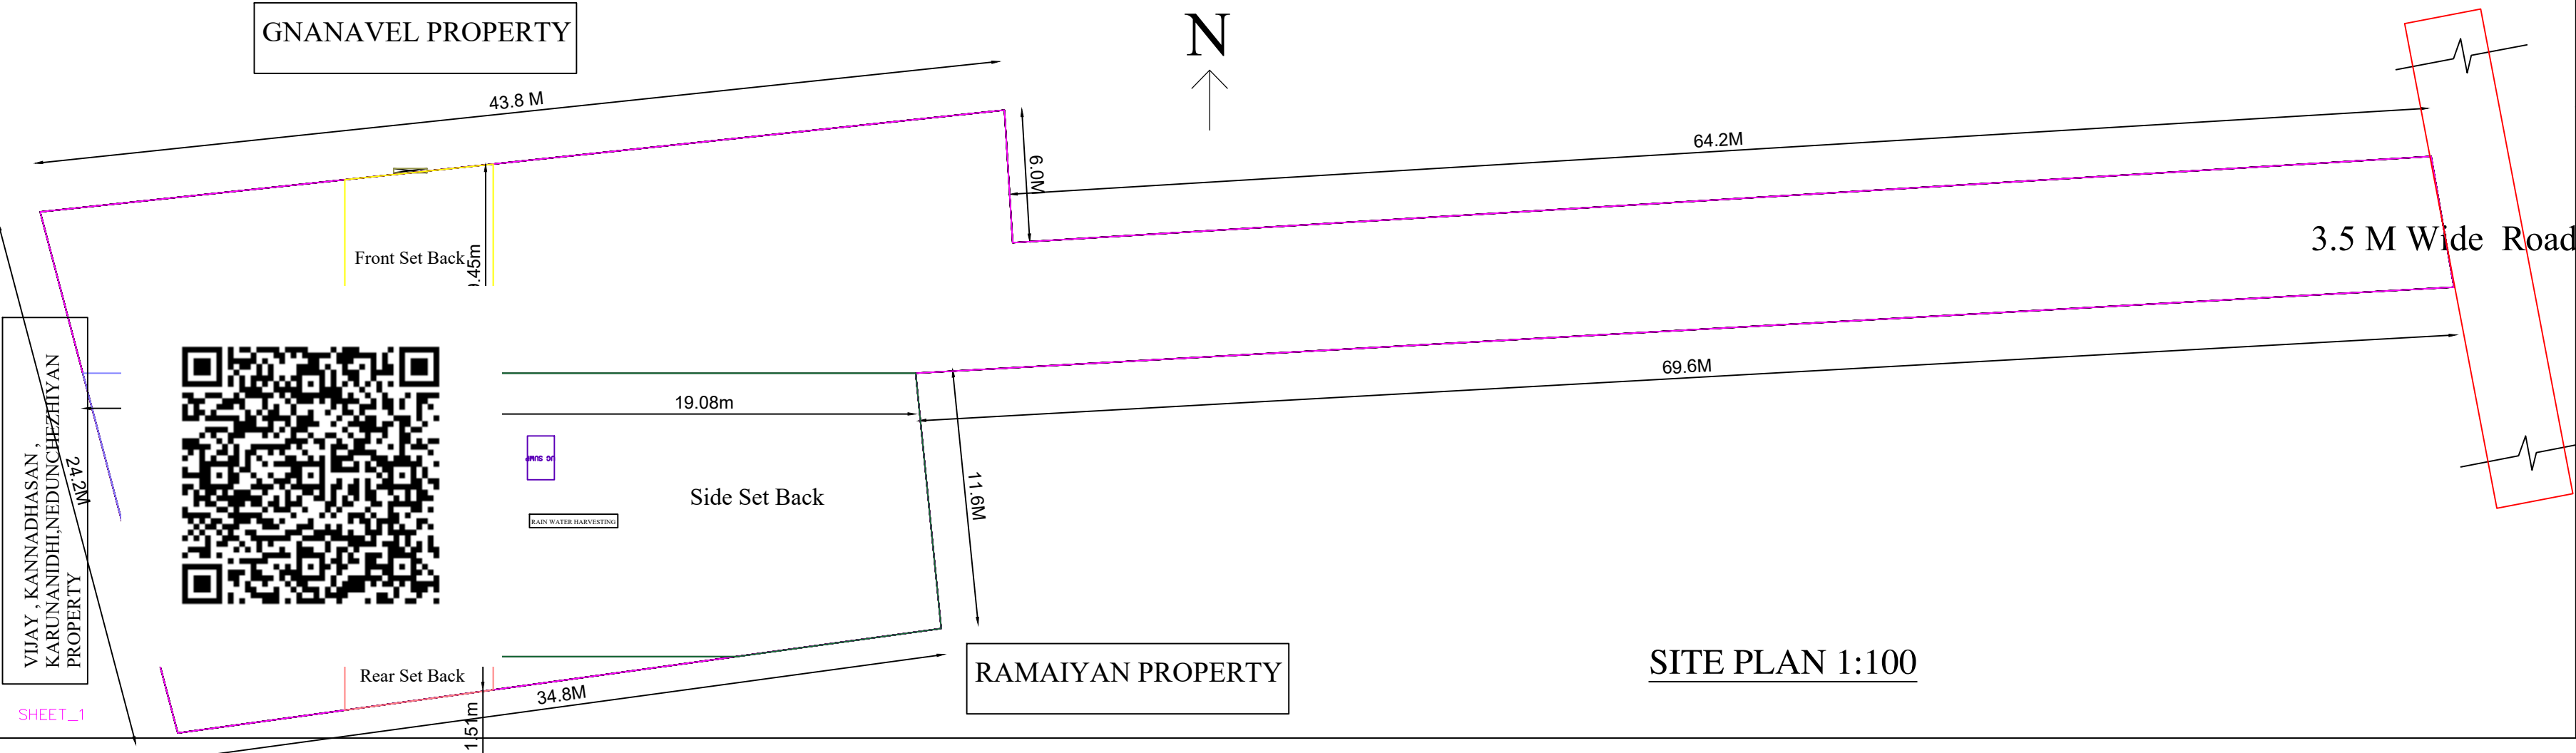

SITE PLAN 1:100