
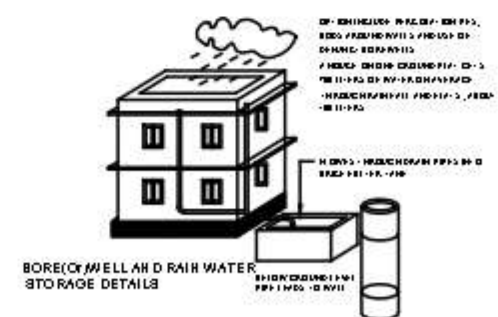
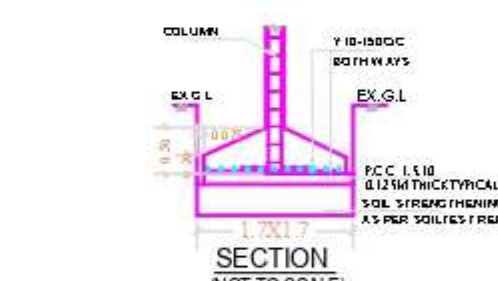
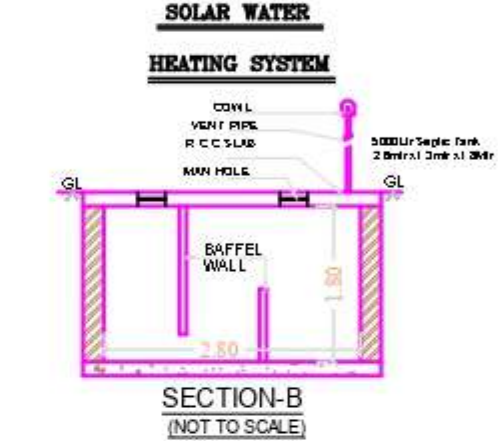
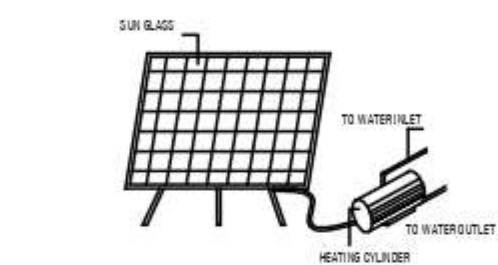
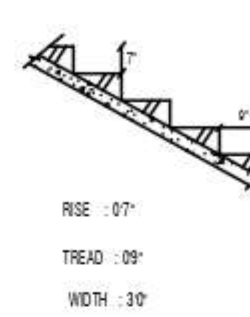


PLAN SHOWING THE PROPOSED CONSTRUCTION OF GROUND , FIRST & SECOND FLOOR RESIDENTIAL BUILDING AT S.NO-11/43, PLOT No.09, "THENDRAL NAGAR", VENGADAMANGALAM VILLAGE, VANDALUR TALUK, KATTANKOLATHUR PANCHAYAT UNION, CHENGALPATTU DISTRICT.(D.T.C.P. No.18/2022)

OWNER NAMR:-Mr.D. RAHUMAN KHAN

SCALE 1:100

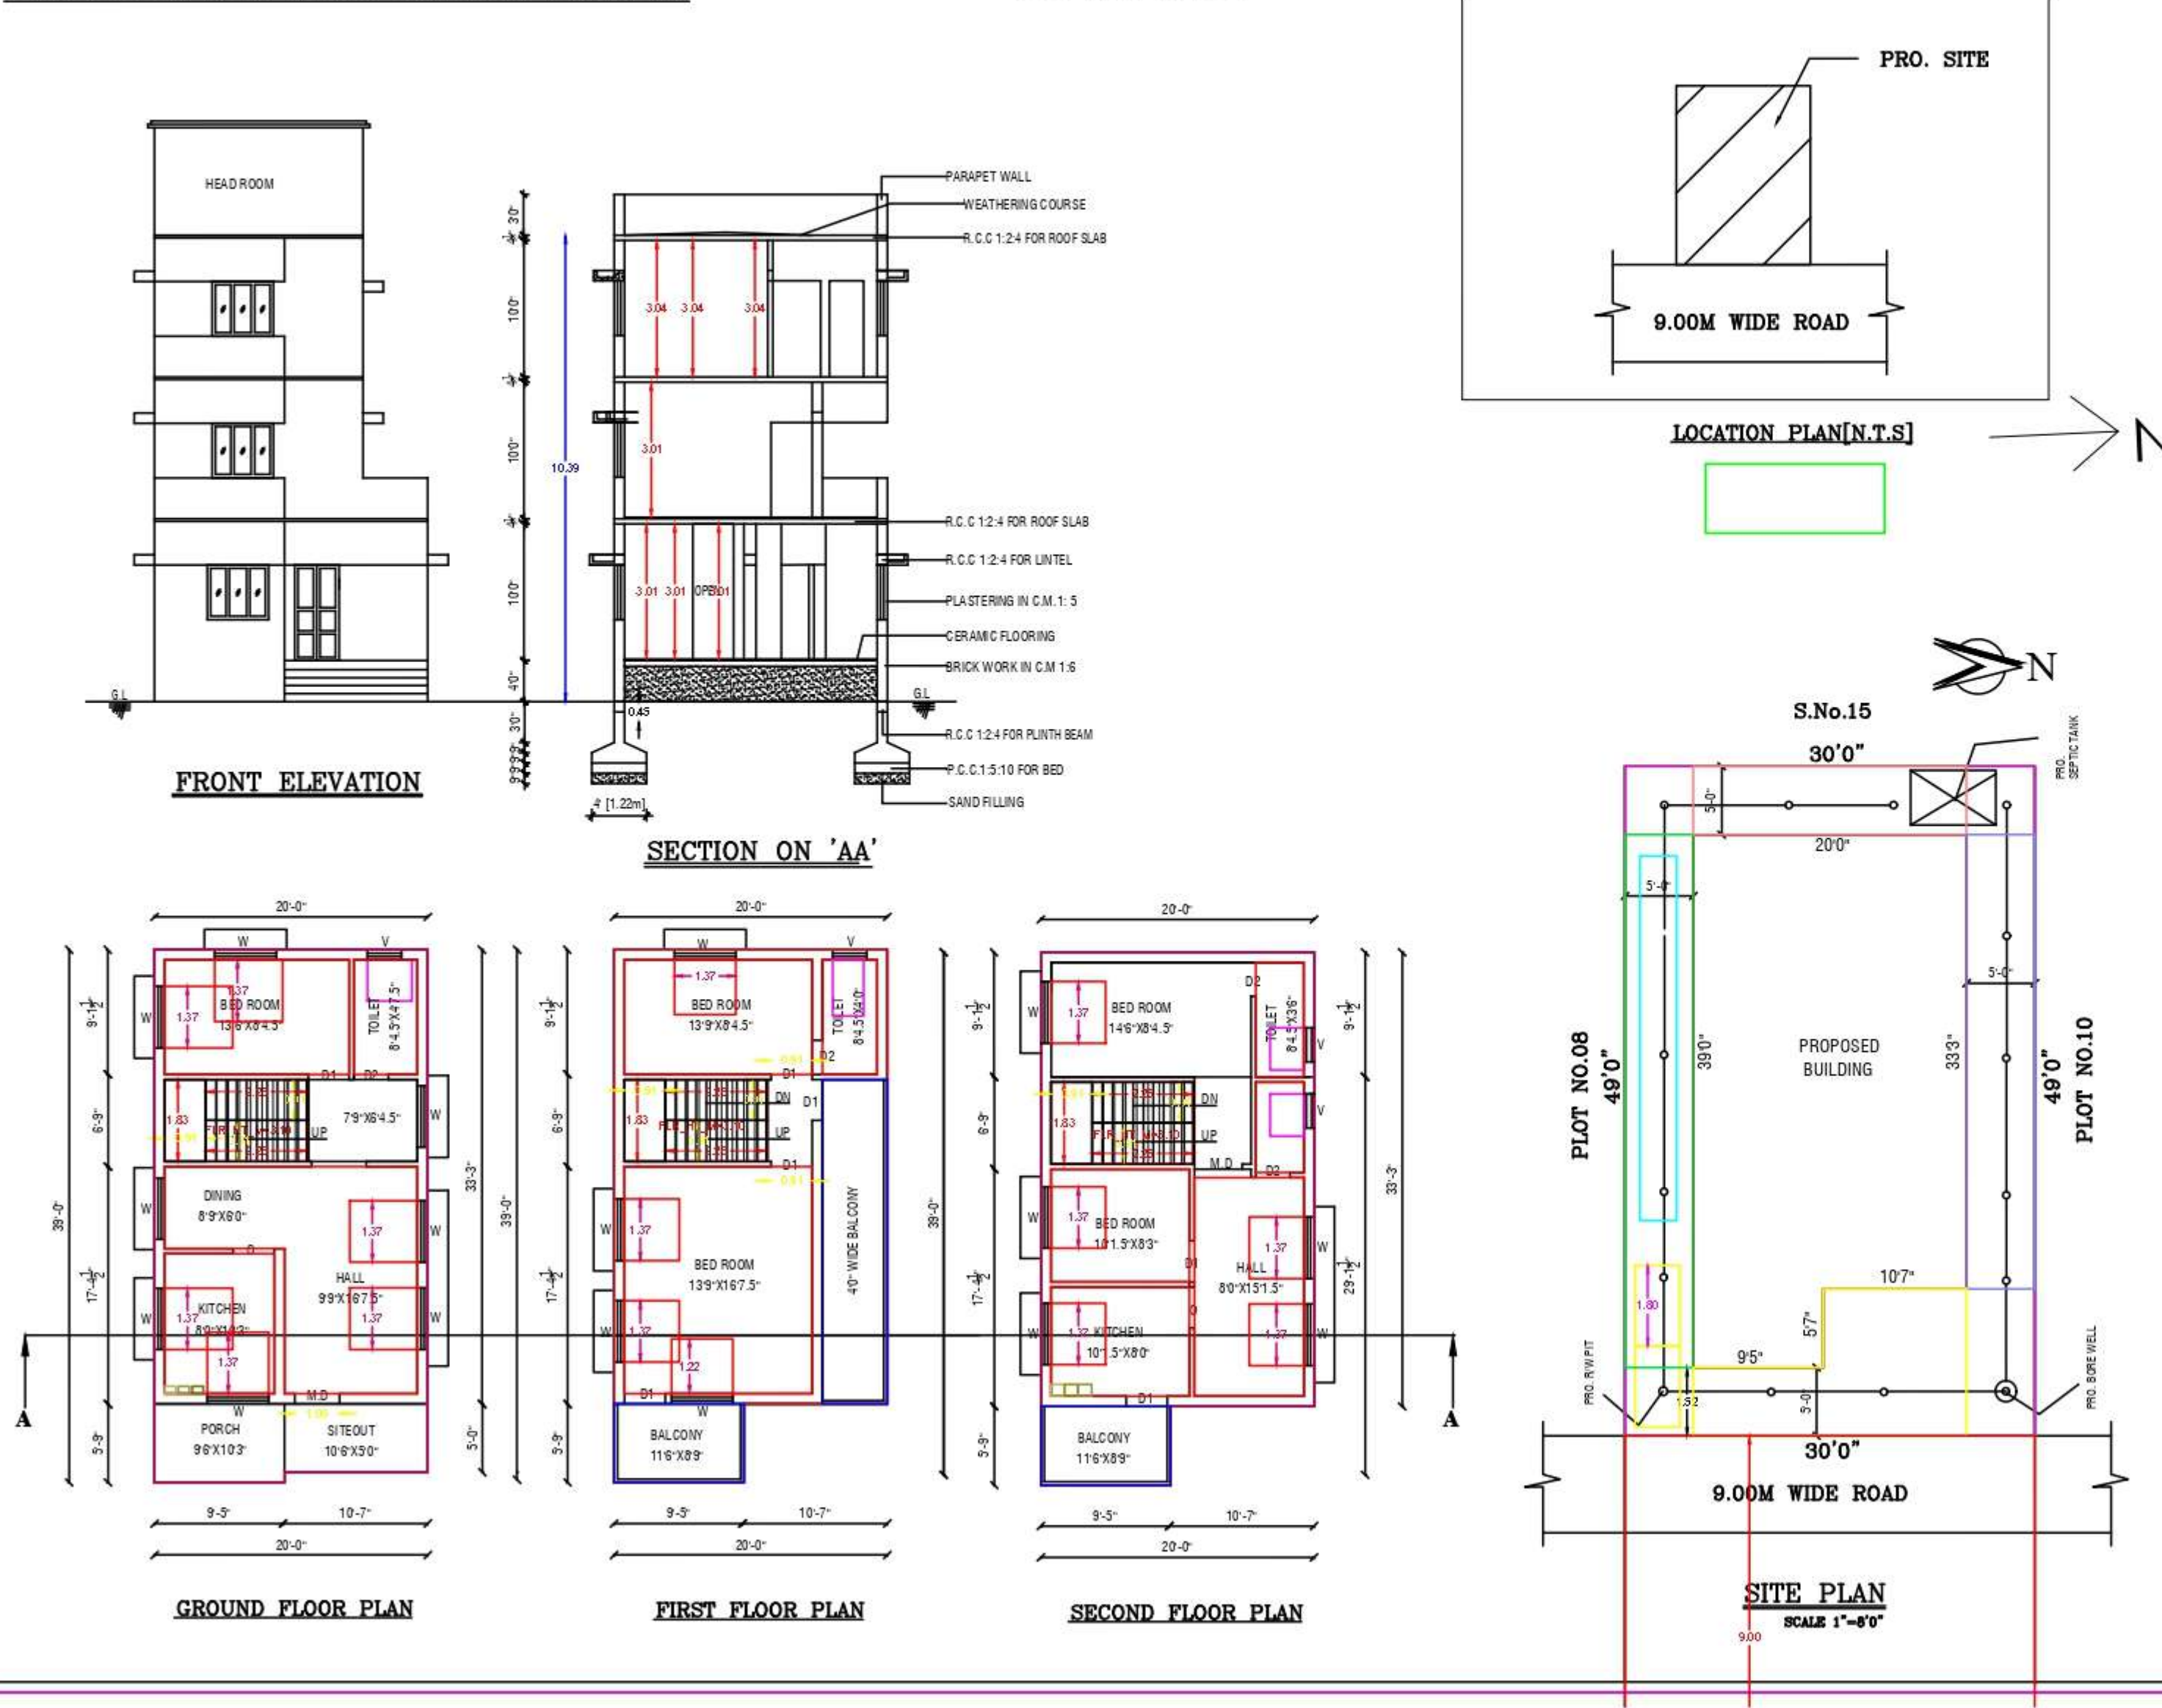

SCHEDULE OF JOINERY		COLOUR INDEX	
MD	DOOR	36" X 7'0"	PLOT BOUNDARY
D1	DOOR	30" X 7'0"	PRO. BUILDING
D2	DOOR	26" X 7'0"	ROAD
W	WINDOW	46" X 4'0"	
W1	WINDOW	30" X 4'0"	
KW	WINDOW	30" X 3'0"	
V	VENTILATOR	30" X 2'0"	

AREA STATEMENT		
	SQ. FT.	SQ. MT.
PLOT AREA (AS PER DOCUMENT)	1470.00	136.62
PLOT AREA (AS PER PATT)	1470.00	136.62
PRO. GROUND FLOOR AREA	718.00	66.72
PRO. FIRST FLOOR AREA	718.00	66.72
PRO. SECOND FLOOR AREA	718.00	66.72
TOTAL BUILDING AREA	2154.00	200.18
F.S.I	1.46	
COVERAGE	49%	
OPEN SPACE AREA	752.00	69.88

D. Rahuman
OWNER SIGNATURE

M. Narendran
Er. M. NARENDIRAN, B.E.
Reg. No : 018 / LS / 2021 / 00002
Registered Engineer Grade-II (RE).
NAREN CONSTRUCTIONS
(Licensed Surveyor, Consulting Engineer)
No : 42, Pillayar Koil Street, Chengalpattu-603 002
Cell : 8056600443 / 8925292179
REGISTERED ENGINEER