
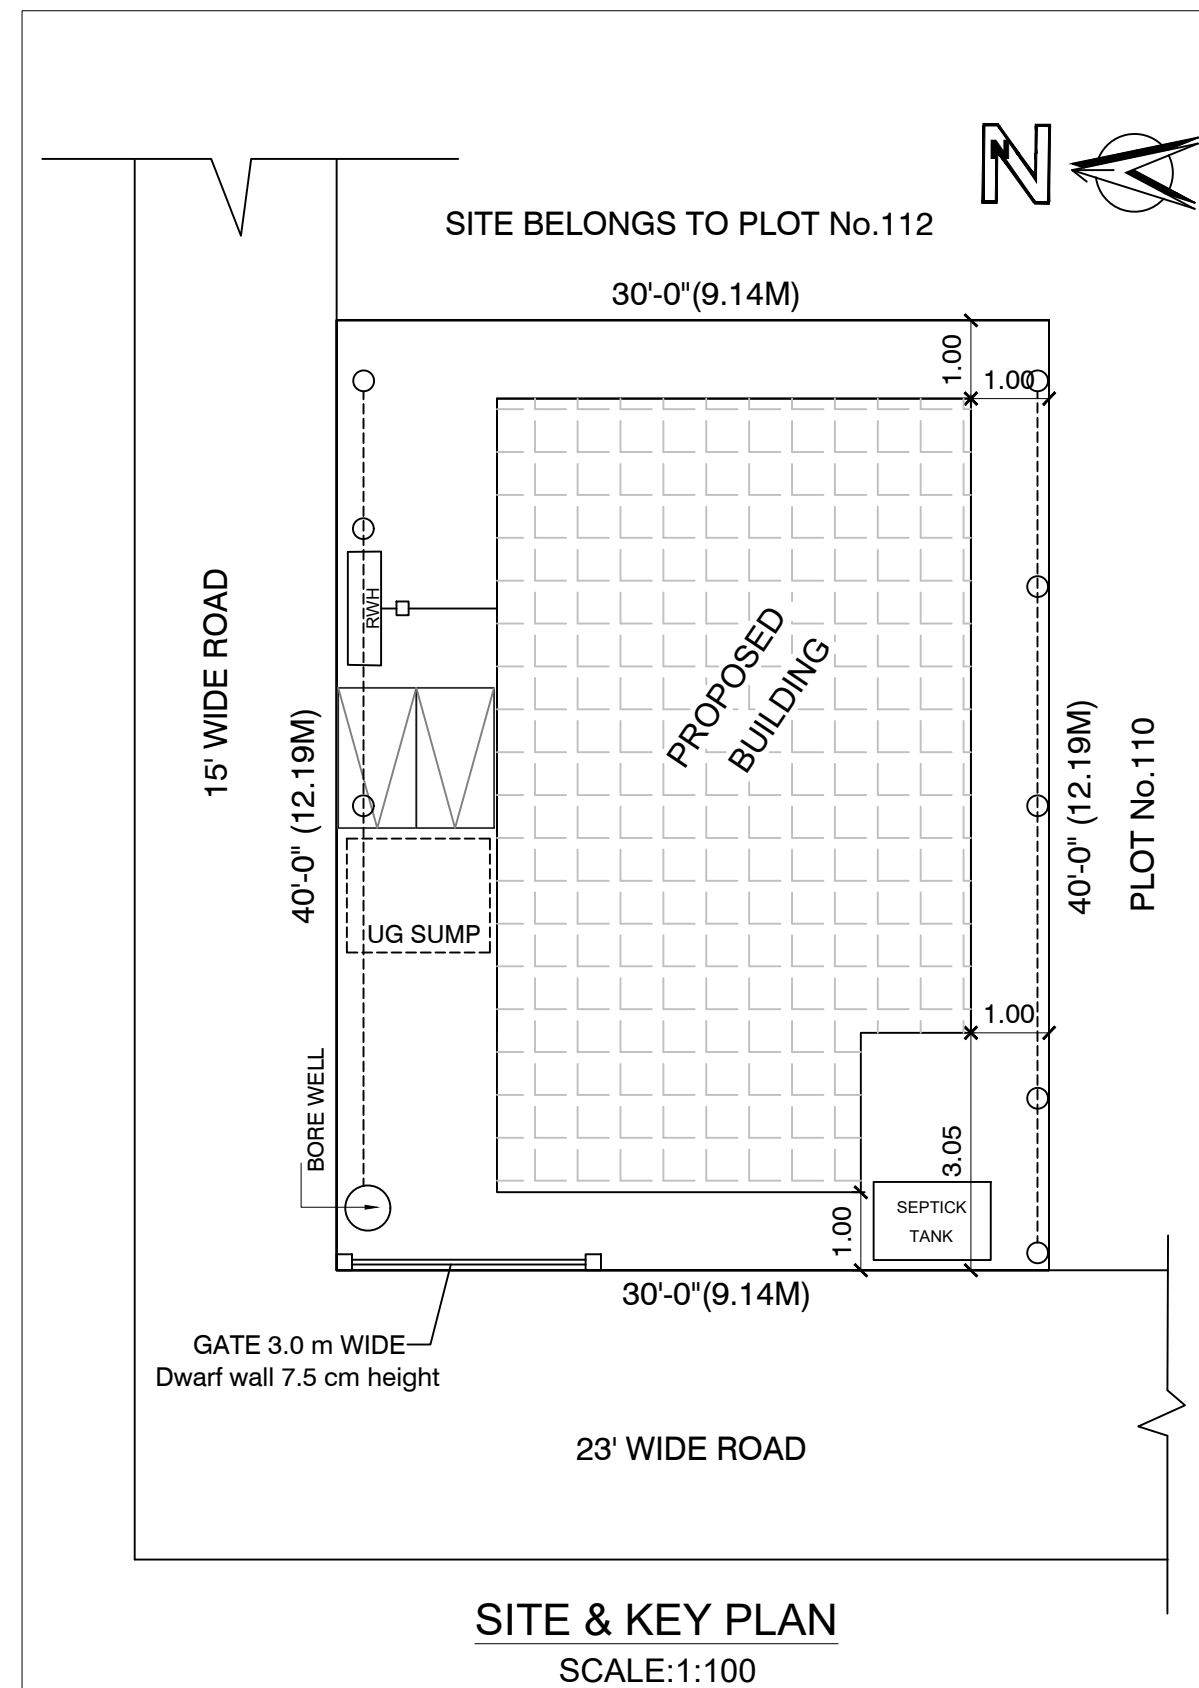
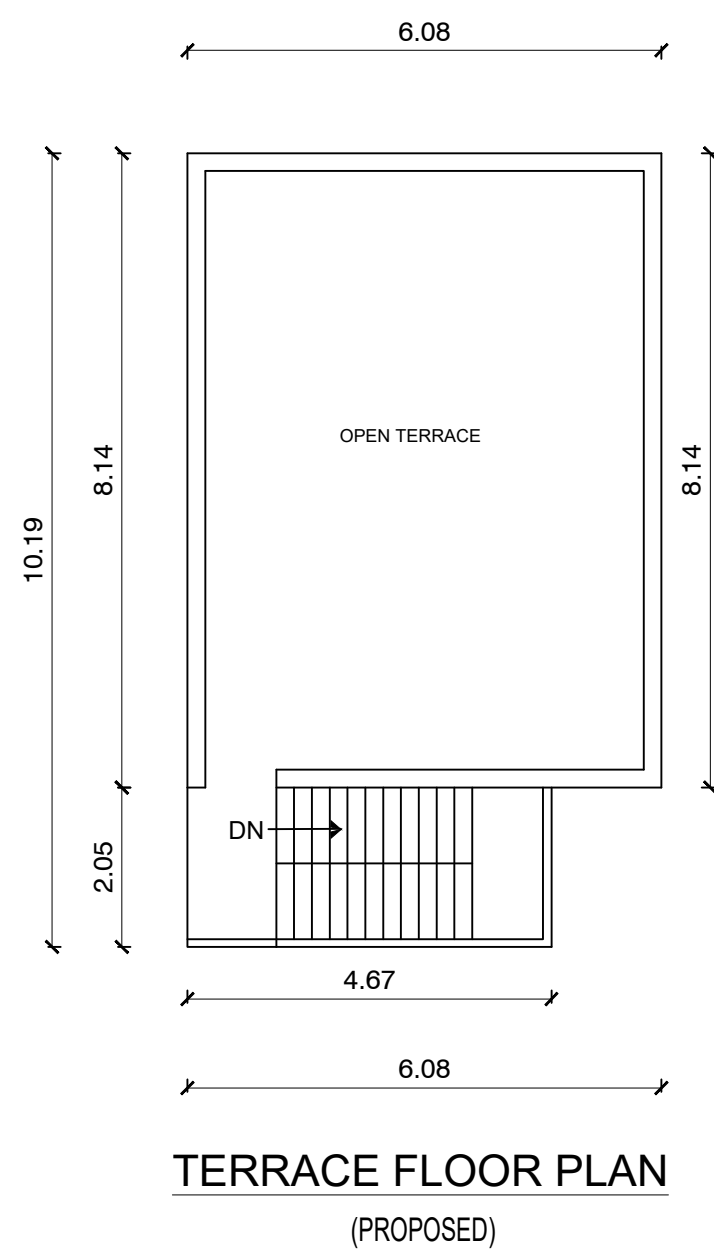
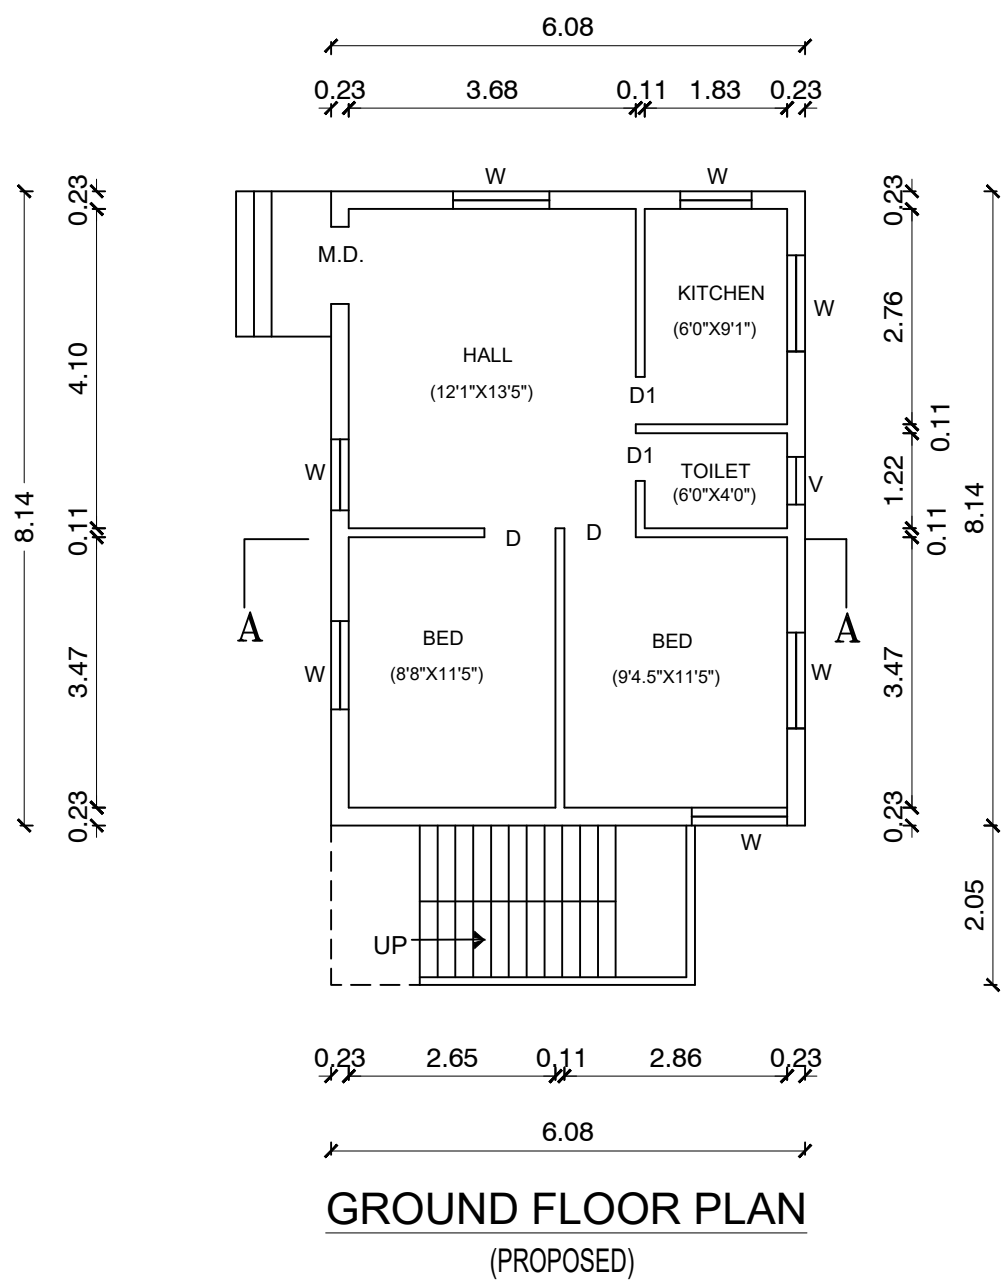
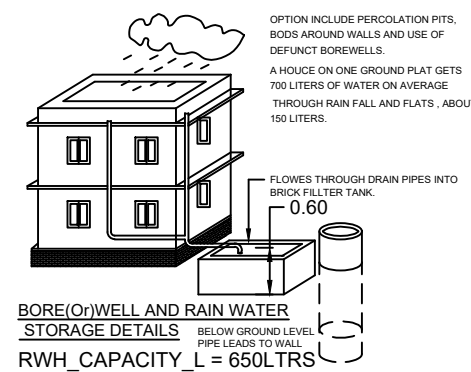
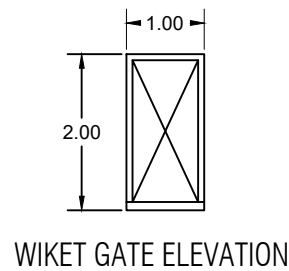
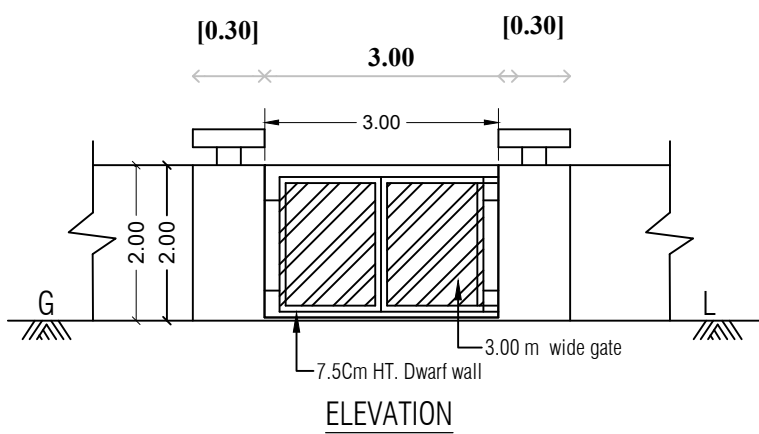
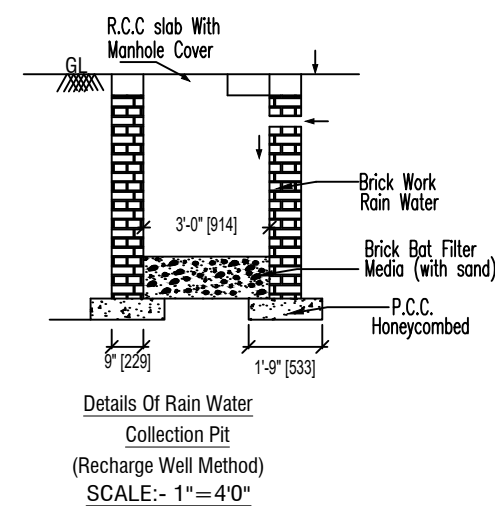
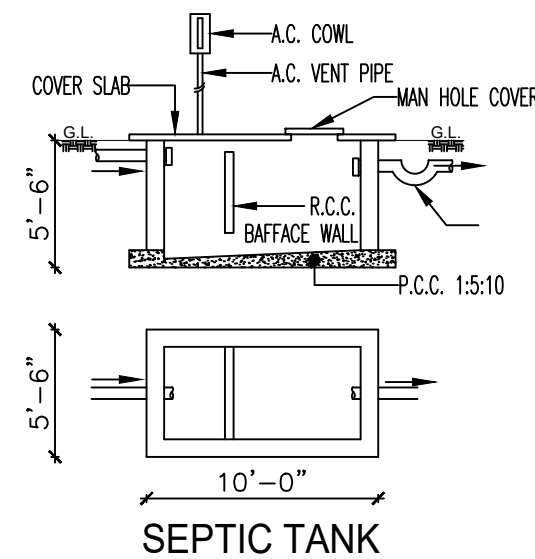
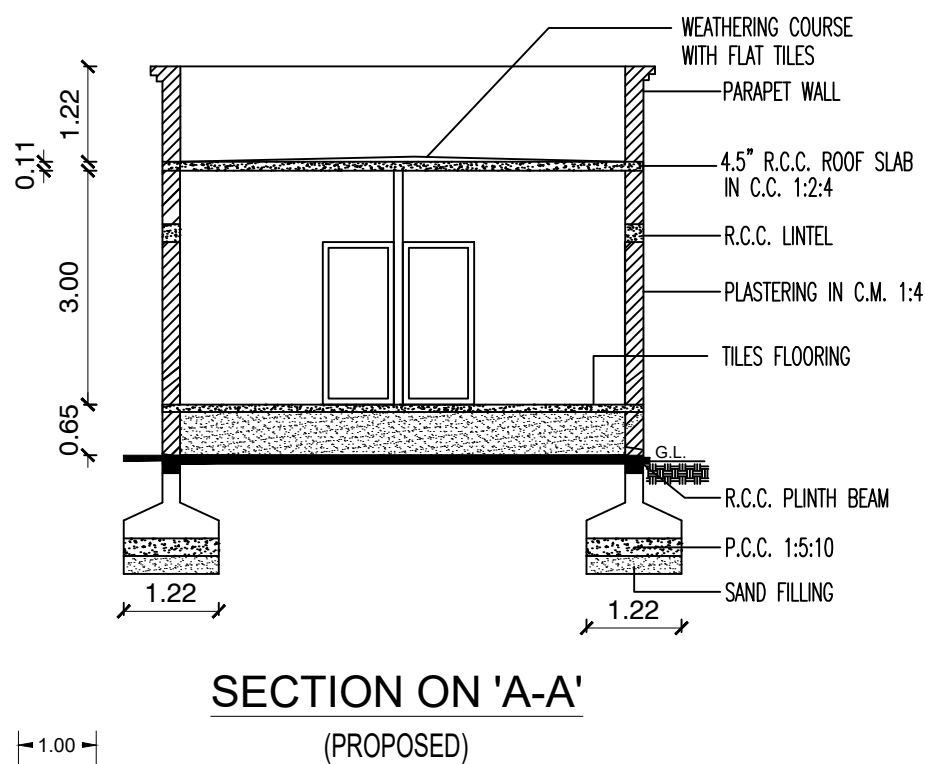


PLAN SHOWING THE PROPOSED CONSTRUCTION OF RESIDENTIAL BUILDING IN NEW S.No.130/28 & 130/29, PATTA No.2962, (OLD S.No.130/2 & 130/5),
PLOT No.111, "EXPRESS AVENUE", V.No.6.MAMANDUR VILLAGE & PANCHAYAT, MADURANTHAKAM PANCHAYAT UNION & TALUK, CHENGALPATTU DISTRICT.
DTCP APPROVED No.161/(R)/2019

OFFICE USE

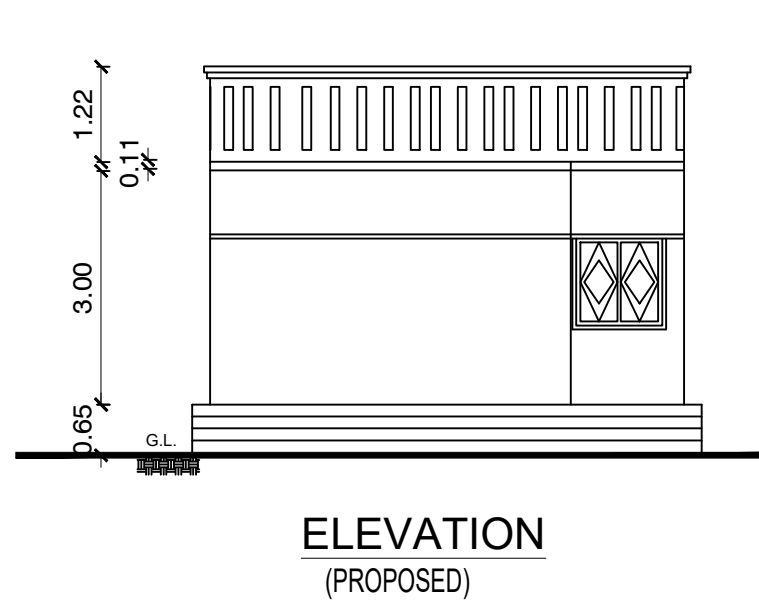

SCHEDULE OF JOINERY			
MD	DOOR	3'3" X 7'0"	
D	DOOR	3'0" X 7'0"	
D1	DOOR	2'6" X 7'0"	
W	WINDOW	3'0" X 4'0"	
V	VENTILATOR	2'0" X 1'6"	

AREA STATEMENT			
		SQ.FT.	SQ.MT.
PLOT AREA	:	1200.00	111.00
PRO.BUILDING AREA	:	635.72	59.06
VACANT AREA	:	564.28	51.94

OWNER : Mr.M.SELVARAJ
S/o.MURUGESAN

OWNER'S SIGNATURE

REGISTERED ENGINEER