


PLAN SHOWING THE PROPOSED CONSTRUCTION RESIDENTIAL BUILDING AT S.No.384/45, PATTU No.803, NENMELI VILLAGE & PANCHAYAT, THIRUKAZHUKUNDRAM PANCHAYAT UNION & TALUK, CHENGALPATTU DISTRICT.

OWNER NAME:-Mr.R.NANTHAKUMAR.

SCALE:-1 INCH = 8 FEET

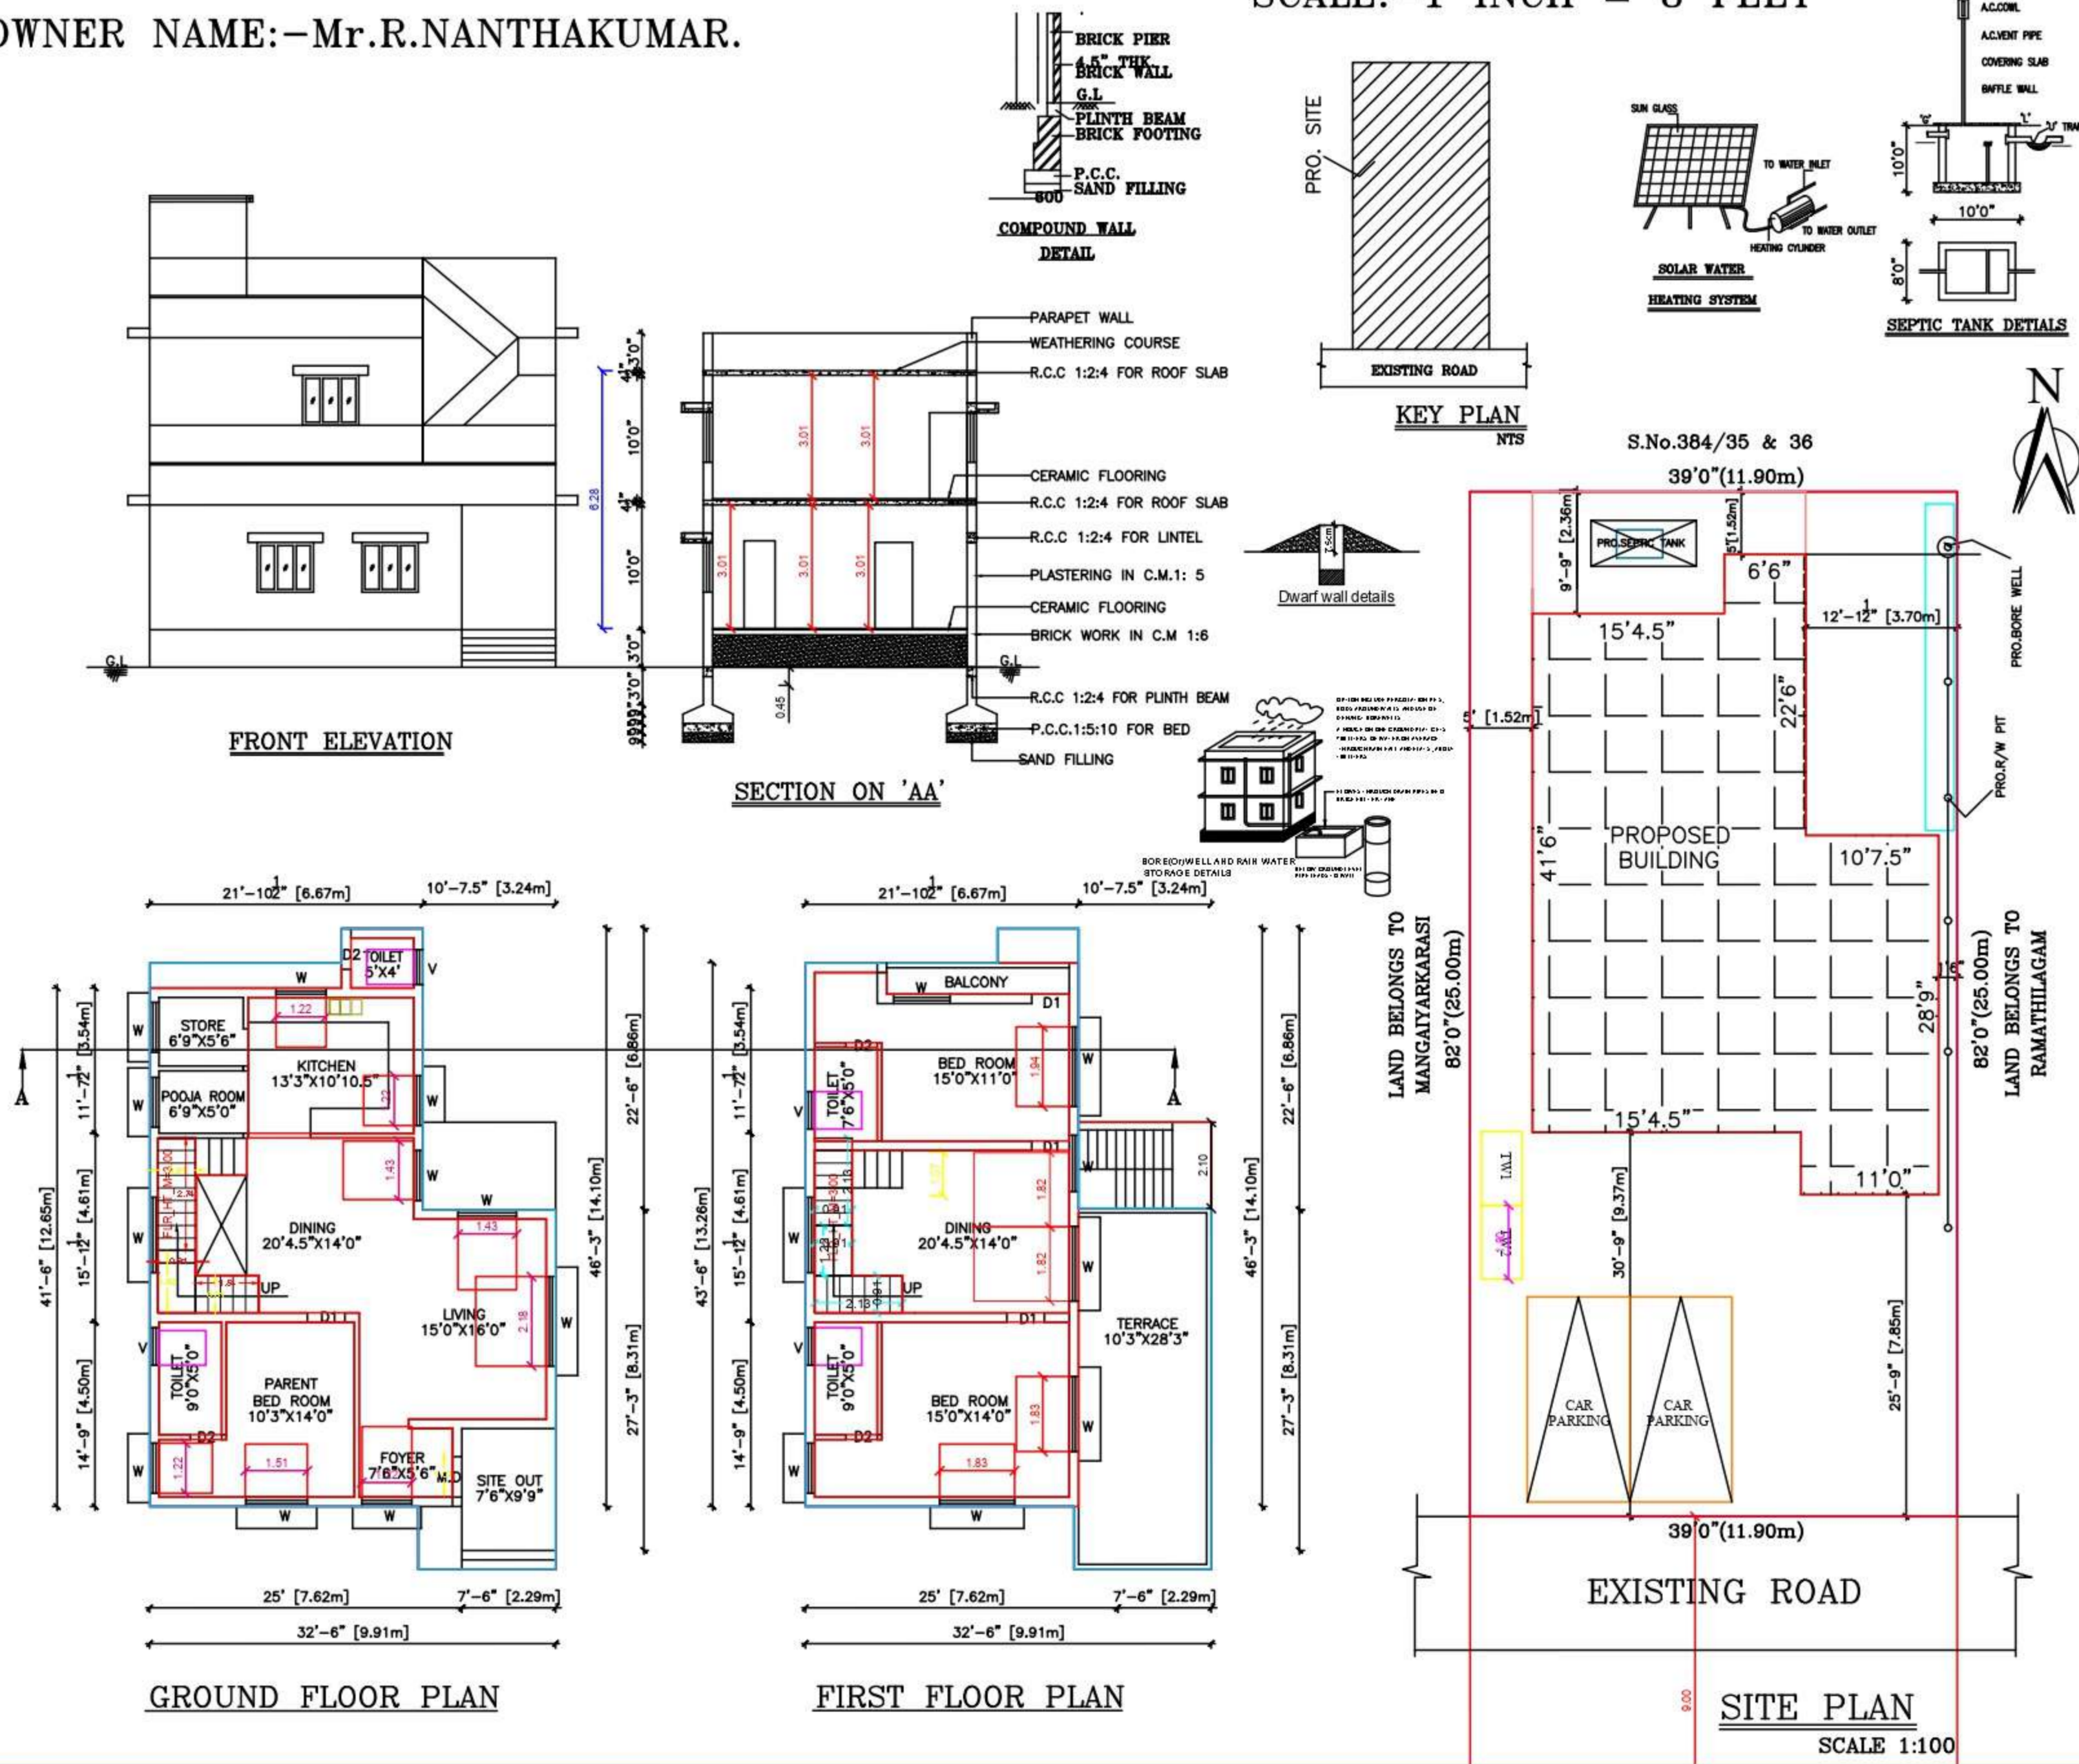

OFFICE USE

SCHEDULE OF JOINERY	COLOUR INDEX
M.D MAIN DOOR 3'6" X 7'0"	PLOT BOUNDARY
D1 DOOR 3'0" X 7'0"	PRO. BUILDING
D2 DOOR 2'6" X 7'0"	
W WINDOW 4'6" X 4'0"	ROAD
W1 WINDOW 3'0" X 4'0"	
V VENTILATOR 3'0" X 2'0"	

AREA STATEMENT		
	Sq.ft.	Sq.ft.
PLOT AREA(AS PER DOCUMENT):	3198.00	297.21
PRO. GROUND FLOOR AREA :	1247.00	115.85
PRO. FIRST FLOOR AREA :	1025.00	95.27
TOTAL AREA :	2272.00	211.15
C O V E R A G E :	39%	
F.S.I	0.71	
OPEN S P A C E AREA :	1951.00	181.31

OWNER NAME:-Mr.R.NANTHAKUMAR.

(Signature)
OWNER SIGNATURE

(Signature)
Er. M. NARENDIRAN, B.E.,
 Reg. No : 018 / LS / 2021 / 00002
 Registered Engineer Grade - II (RE),
NAREN CONSTRUCTIONS
 (Licensed Surveyor, Consulting Engineer)
 No : 42, Pillaiyar Koil Street, Chengalpattu-603 002
 Cell : 8056600443 / 8925292179
 REGISTER ENGINEER

NAREN CONSTRUCTIONS
 Er.M.NARENDIRAN, B.E., CIVIL, DCE.,
 CONSULTING ENGINEER, LICENSED SURVEYOR
 D.No.42,PILLAIYAR KOIL STREET
 (ANUMANTHAPUTHERI) Cell:8056600443,
 CHENGALPATTU - 603 002.