
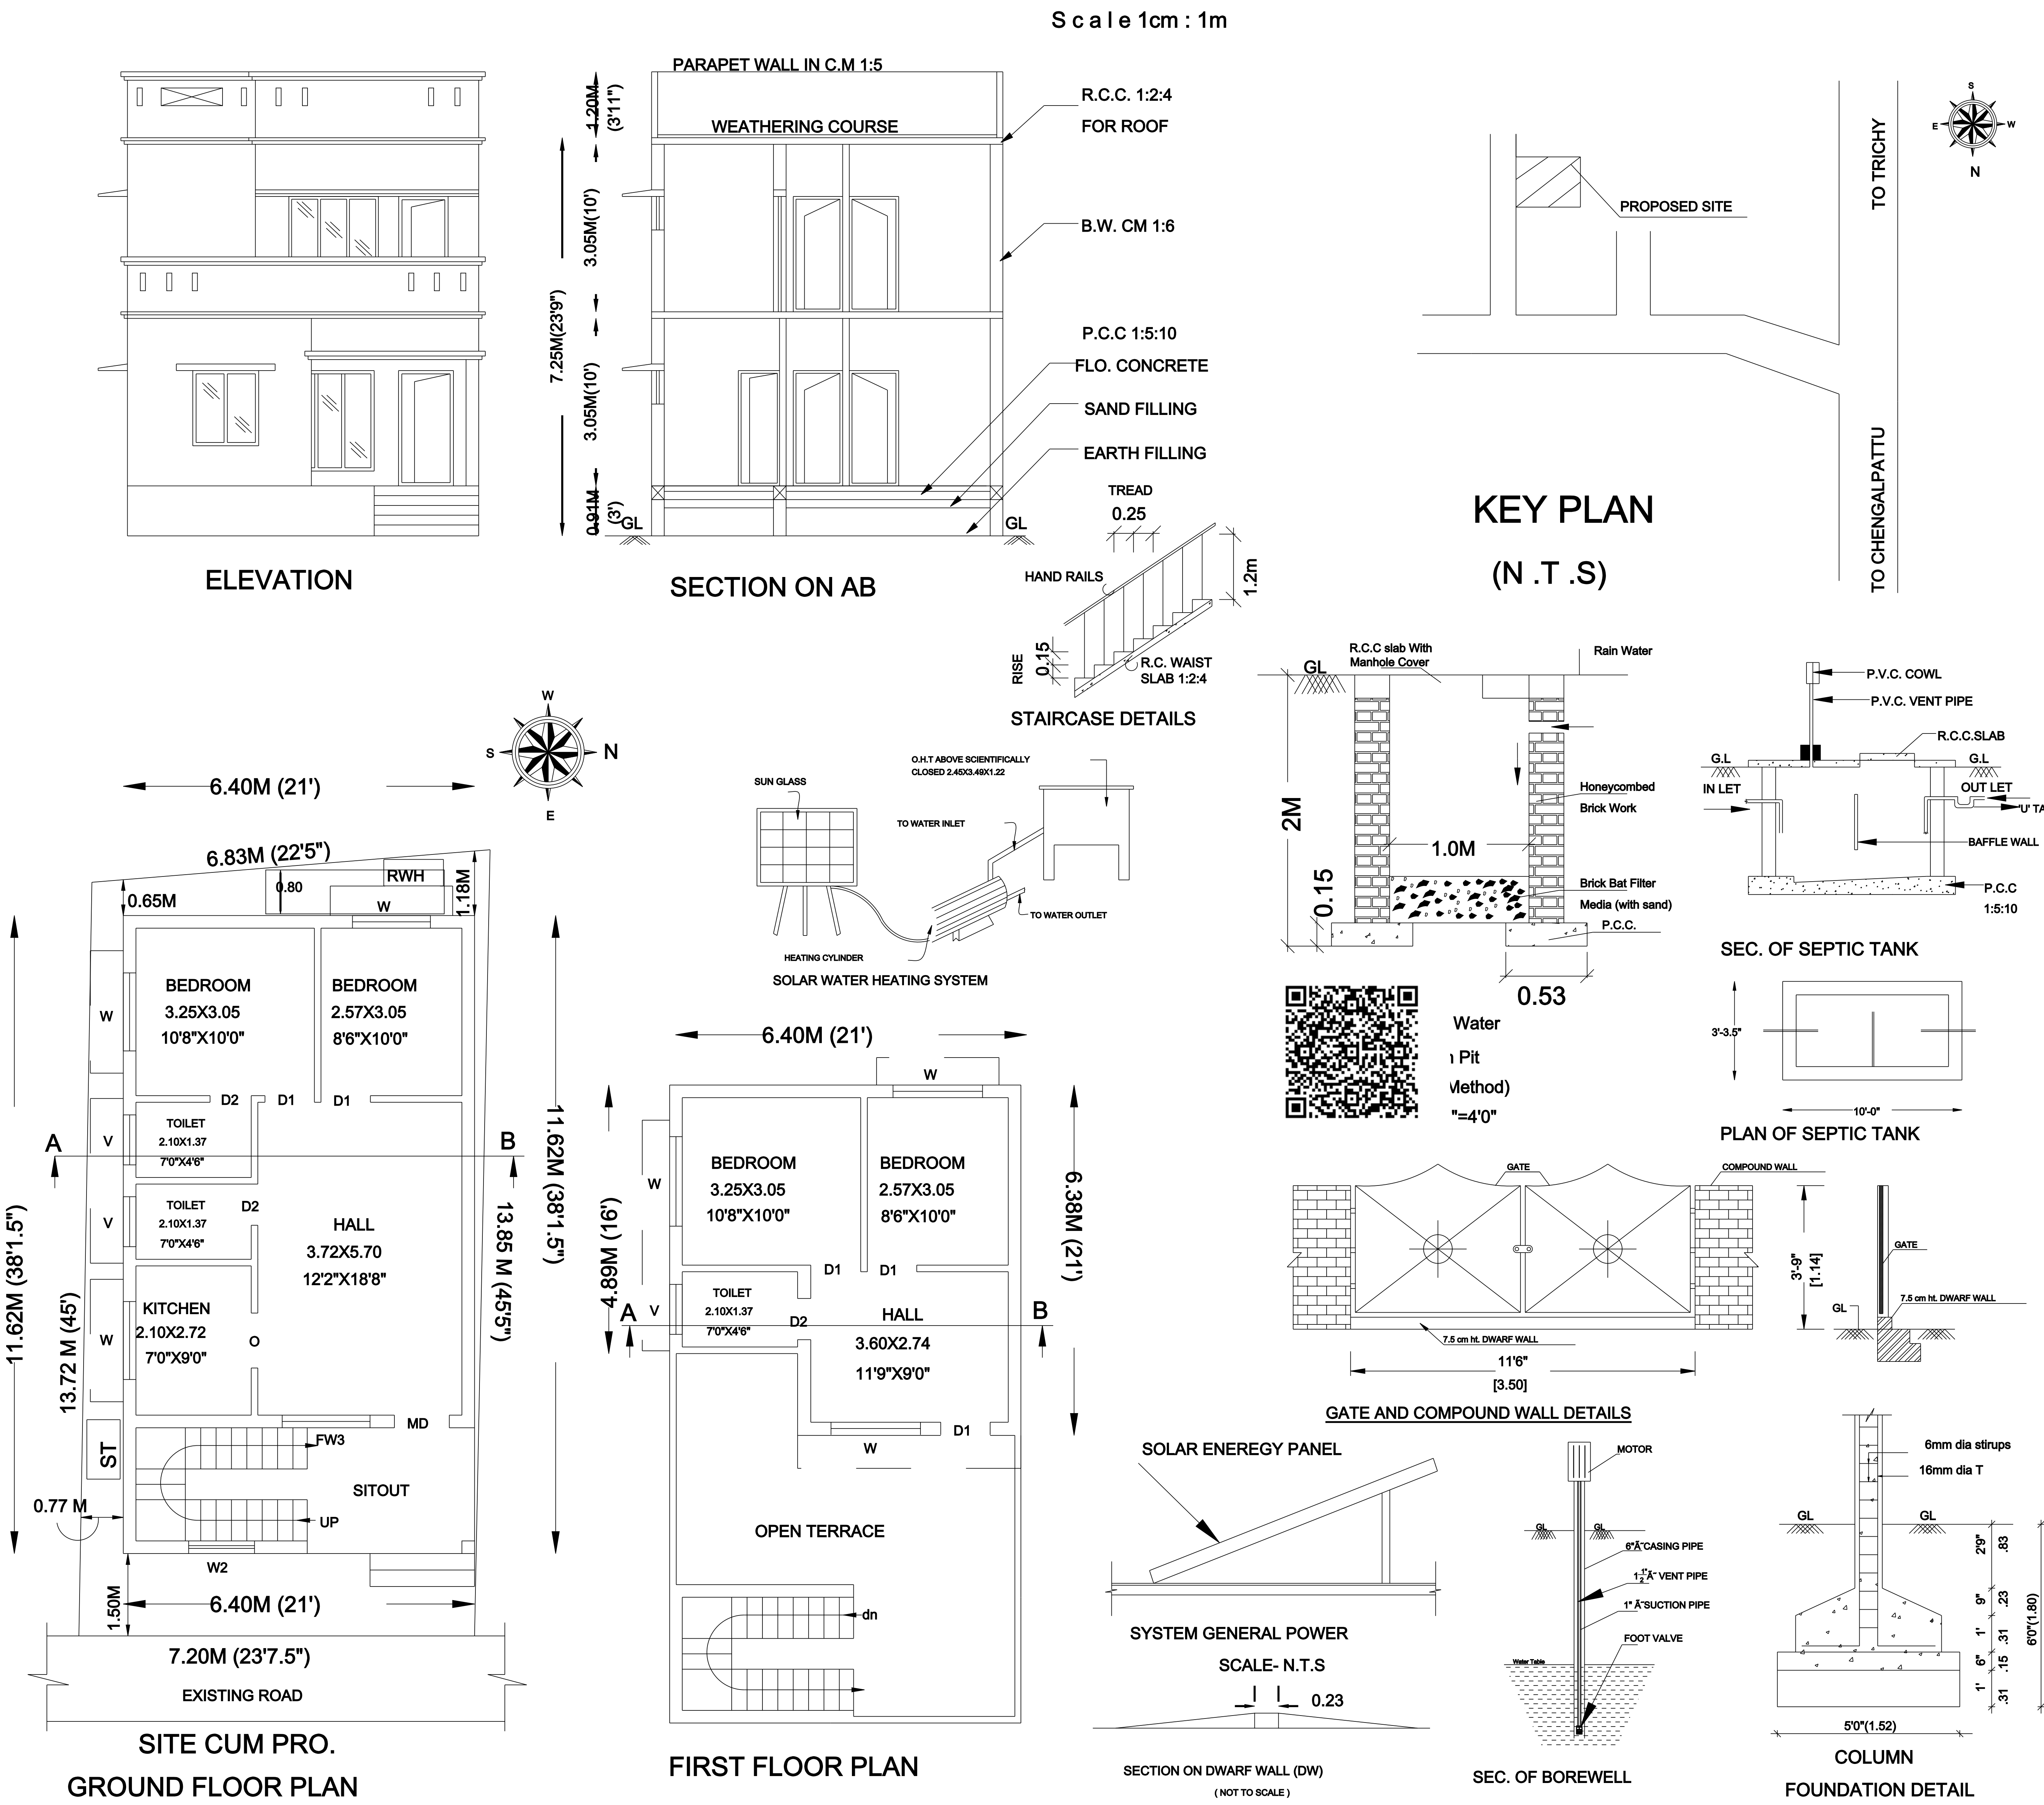


PLAN SHOWING THE PROPOSED CONSTRUCTION OF GROUND FLOOR, FIRST FLOOR RESIDENTIAL BUILDING AT SURVEY NO.1/1A2B SOUTH SIDE, AS PER PATTA NO.1257, SURVEY NO.1/1A2B2, PARERI VILLAGE,SINGAPERUMAL KOIL PANCHAYAT,CHENGALPATTU TALUK,CHENGALPATTU DISTRICT.

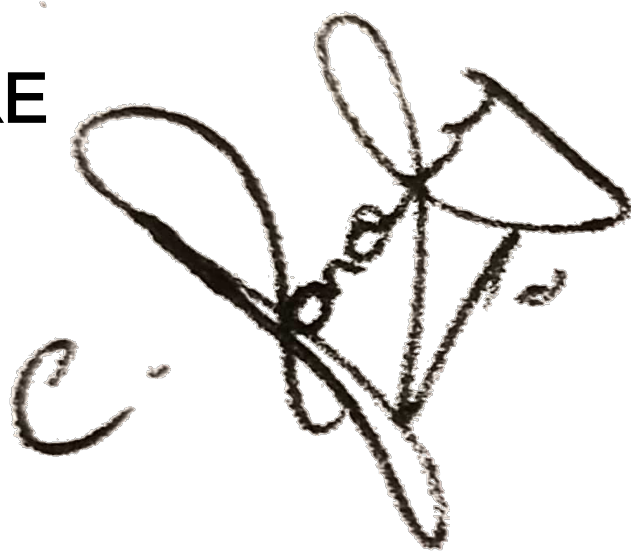

AREA STATEMENT		
DESCRIPTION	SQ.FT	SQ.M
PRO. SITE EXTENT	1090.00	101.26
PRO. GROUND FLOOR	800.00	74.32
PRO. FIRST FLOOR	401.94	37.34
OPEN SPACE	290.00	26.94
FSI : 1.1	PLOT COVERAGE : 73.39%	
SCHEDULE OF JOINERIES		
TYPE	DESCRIPTION	SIZE
MD	MAIN DOOR	1.00X2.13
D1	DOOR	0.91X2.13
D2	DOOR	0.76X2.13
W	WINDOW	1.52X1.52
FW	FRENCH WINDOW	1.52X1.80
KW	KITCHEN WINDOW	1.52X0.91
V	VENTILATOR	0.91X0.61
APPLICANT / OWNERS SIGNATURE		
		
 ER. SABARI GIRISAN B.E.(CIVIL)., REGISTERED ENGINEER GRADE-II(RE) MARAIMALAI NAGAR MUNICIPALITY REG. No. 020/LS/2019/00007 NIVEDHA BUILDERS & CONSULTANTS No 10/49, PILLAIYAR KOIL STREET, THIRUTHERI VILLAGE, SINGAPERUMAL KOIL, PIN:603204 📞 8124358801 📞 8072908512 REGISTERED ENGINEER / LICENSED SURVEYOR		
OFFICE USE		