




PLAN SHOWING THE PROPOSED CONSTRUCTION OF A RESIDENTIAL BUILDING

AT S.No. 550/7, PATTA No. 3493, PLOT No. 149, MAMANDUR VILLAGE,
MADURANTAKAM TALUK, CHENGALPATTU DISTRICT.

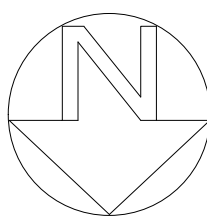


OFFICE USE
DTCP APPROVED LAYOUT No.180[R]/2017


SCALE: 1 INCH = 8 FEET

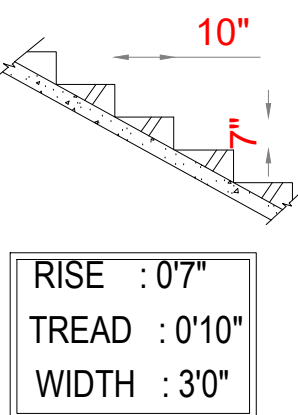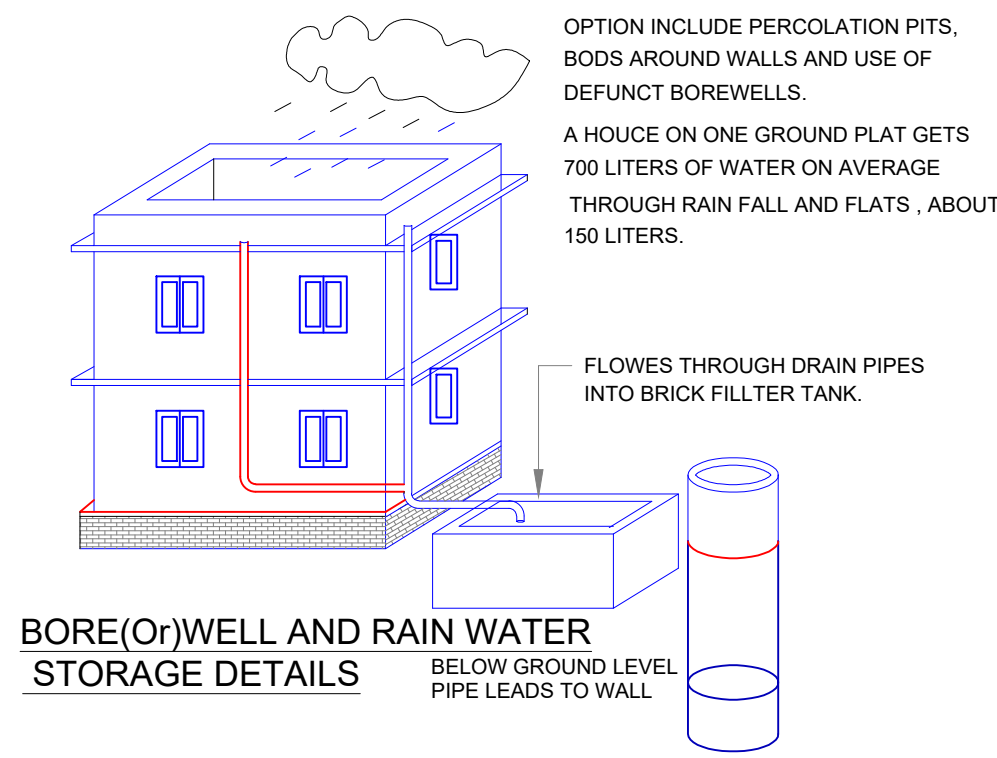


STAIRS DETAILS

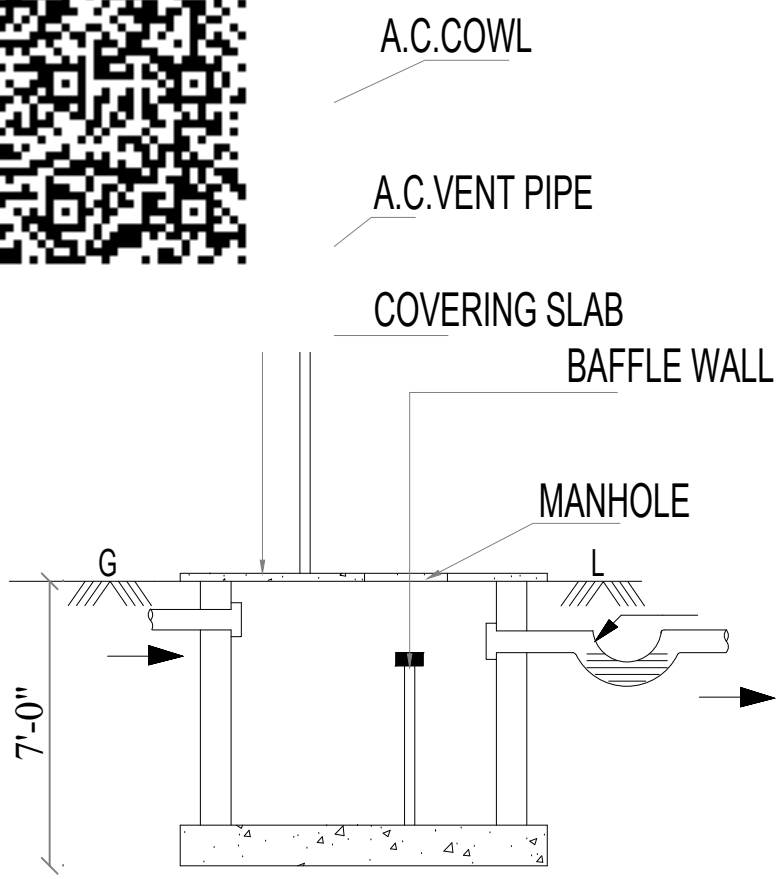

SEPTIC TANK

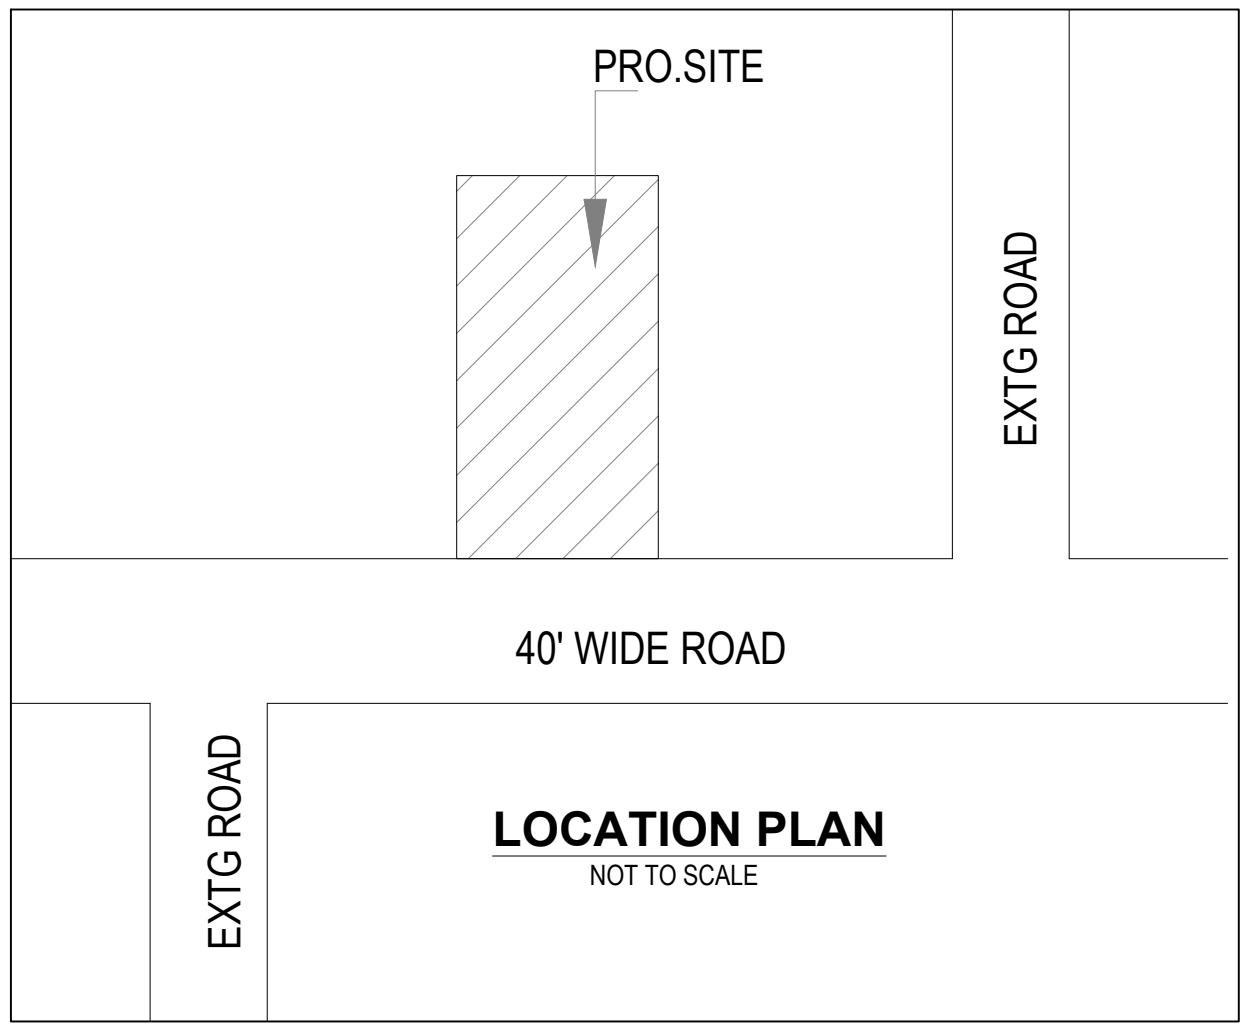

PLOT No .151

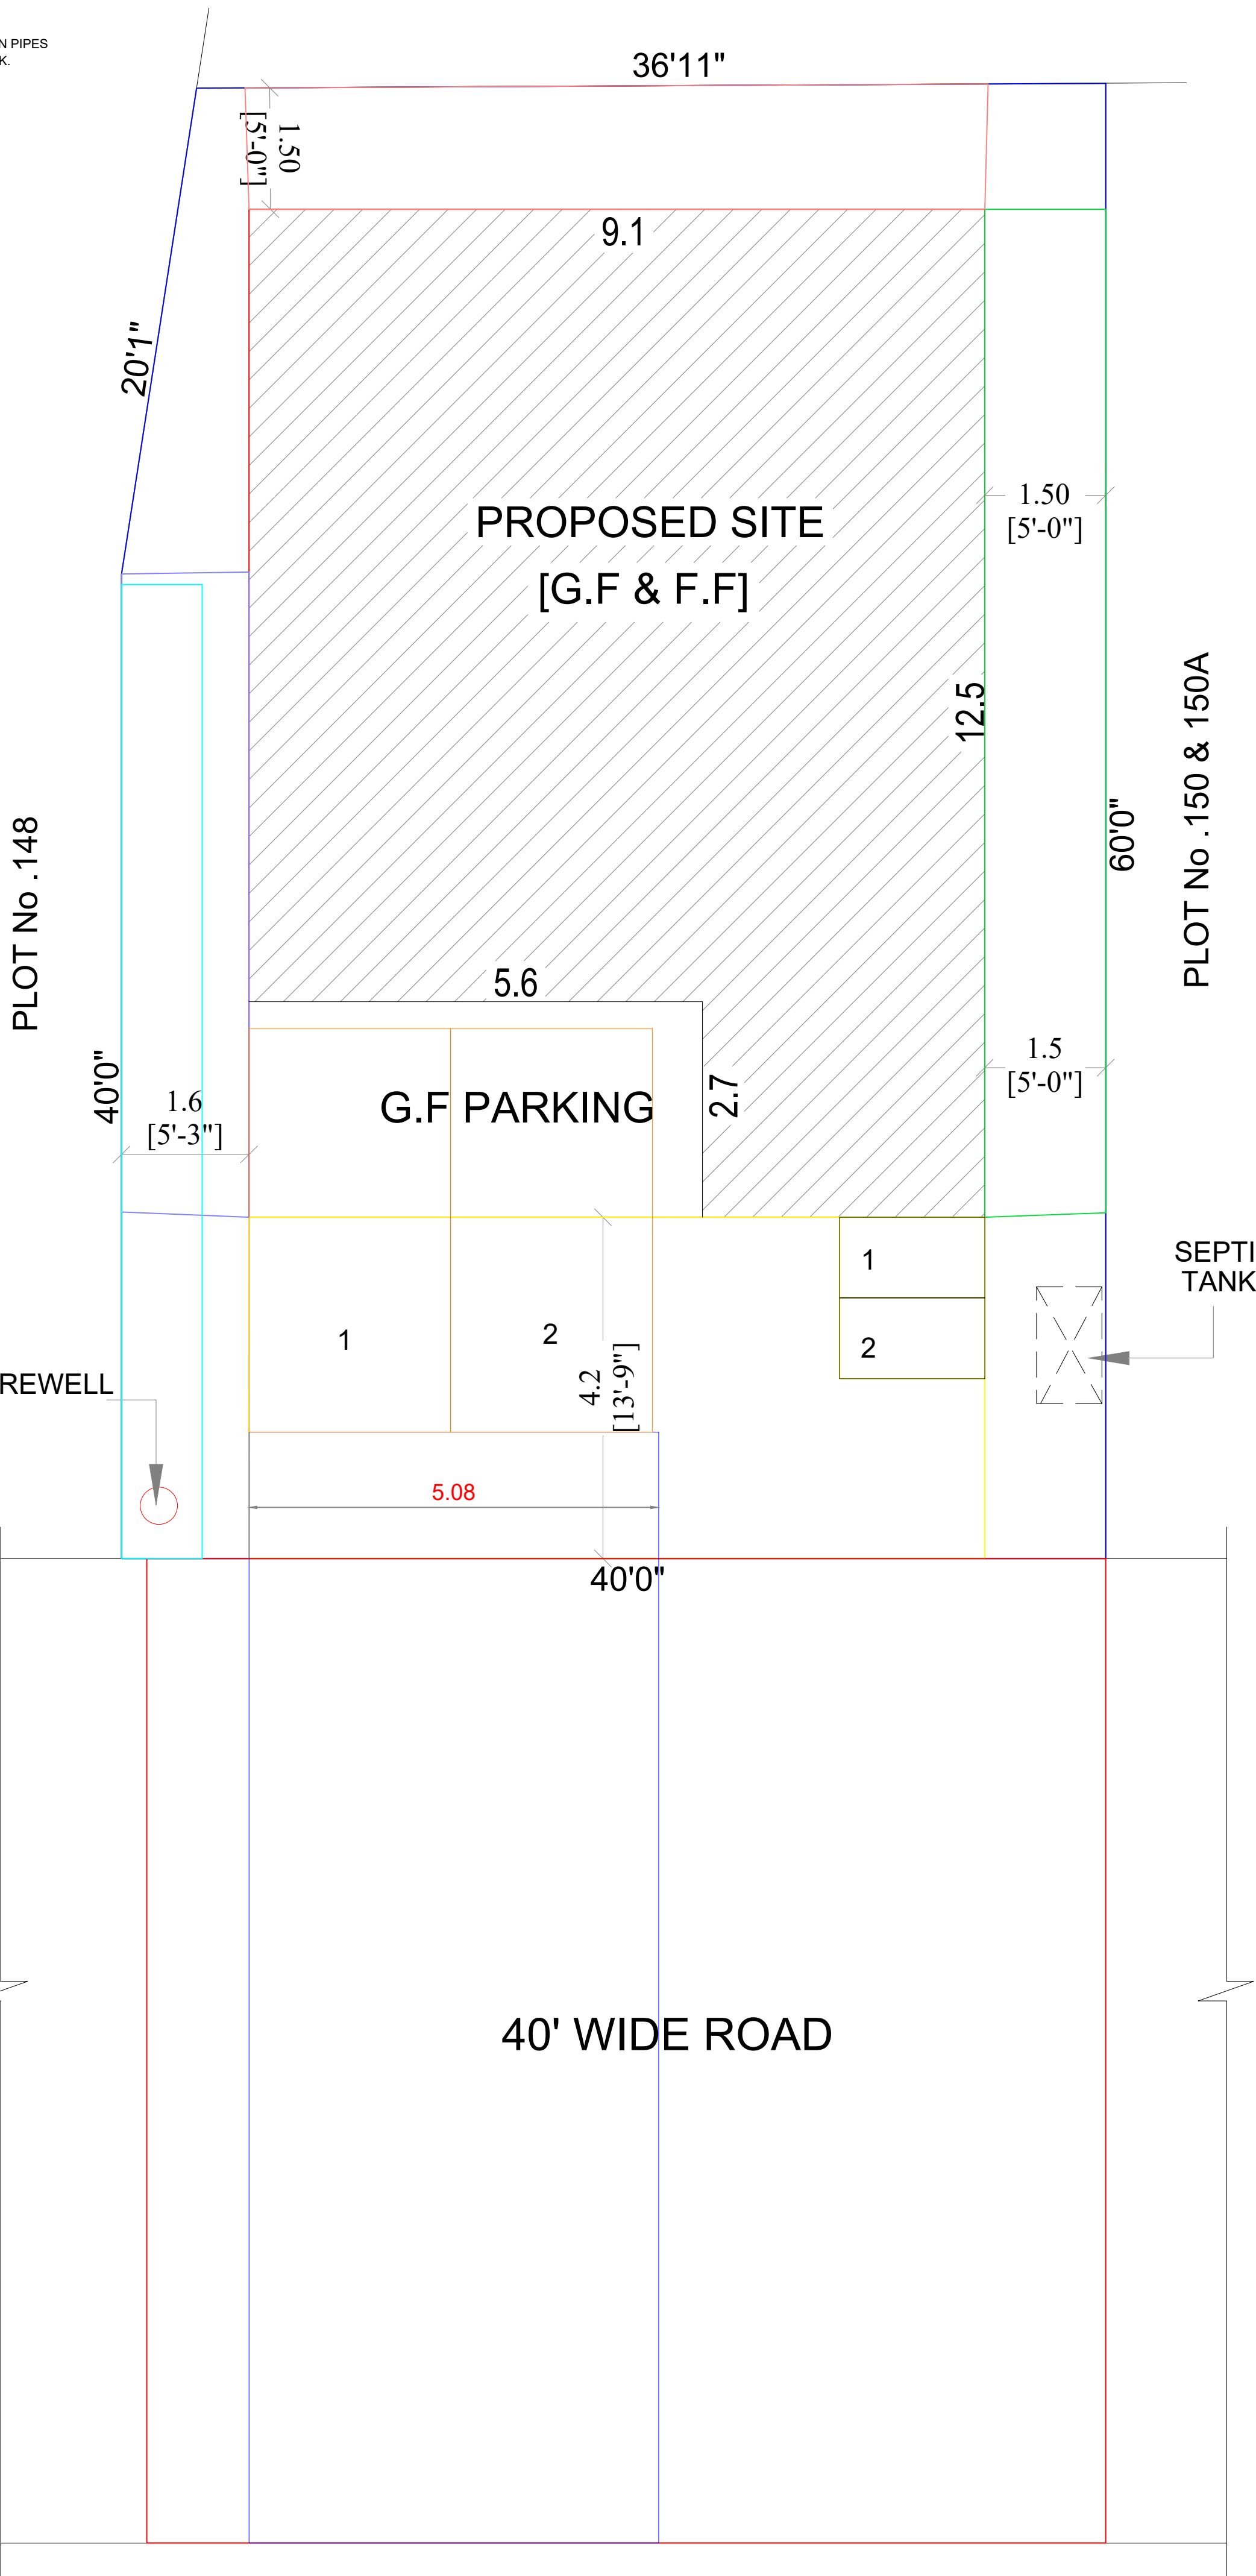

SITE PLAN

SCHEDULE OF JOINERY			COLOUR INDEX	
MD	DOOR	3'3" x 7'0"	PRO.BUILDING	☐
D1	DOOR	3'0" x 7'0"		
D2	DOOR	2'6" x 7'0"	PLOT BOUNDARY	☐
W	WINDOW	4'6" x 4'0"		
W1	WINDOW	3'0" x 4'0"	R O A D	☐
V	VENTILATOR	3'0" x 2'0"		

AREA DETAILS		SQ.FT.	SQ.MT.
PLOT AREA		: 2324.00	216.00
PRO.GROUND FLOOR AREA :		1230.00	113.91
PRO.FIRST FLOOR AREA :		1230.00	113.91
F.S.I		: 1.05	

PARKING DETAILS	
CAR PARKING	- 2 NOS
TWO WHEELER PARKING	- 2 NOS

OWNER'S NAME: **Mrs.SUGANTHI**

R. Suganthi

OWNER'S SIGNATURE

J. Dhilip
Er. J. DHILIP, B.E.(CIVIL),
Registered Engineer, Grade- (IIT),
Reg. No. CGLDIST/RE/Gr-IIT/2023/11/014
No. 124, Municipal Complex, G.S.T. Road,
Chengalpatu-603 001, Cell: 82206 75647
Email: dhilipmia2023@gmail.com

REGISTERED ENGINEER/LBS