


PLAN SHOWING THE PROPOSED CONSTRUCTION OF GROUND FLOOR RESIDENTIAL CUM COMMERCIAL BUILDING AT PLOT NO. 170 & 171, "SRI DESIGAR NAGAR", AS PER PATTA NO. 7607, 7608 & 7609, SURVEY NO. 411B/105, 416B/47 & 411B/104, 416B/46, CHETTIPUNNIYAM VILLAGE AND PANCHAYAT,KATTANGULATHUR,PANCHAYAT UNION, CHENGALPATTU TALUK, CHENGALPATTU DISTRICT.

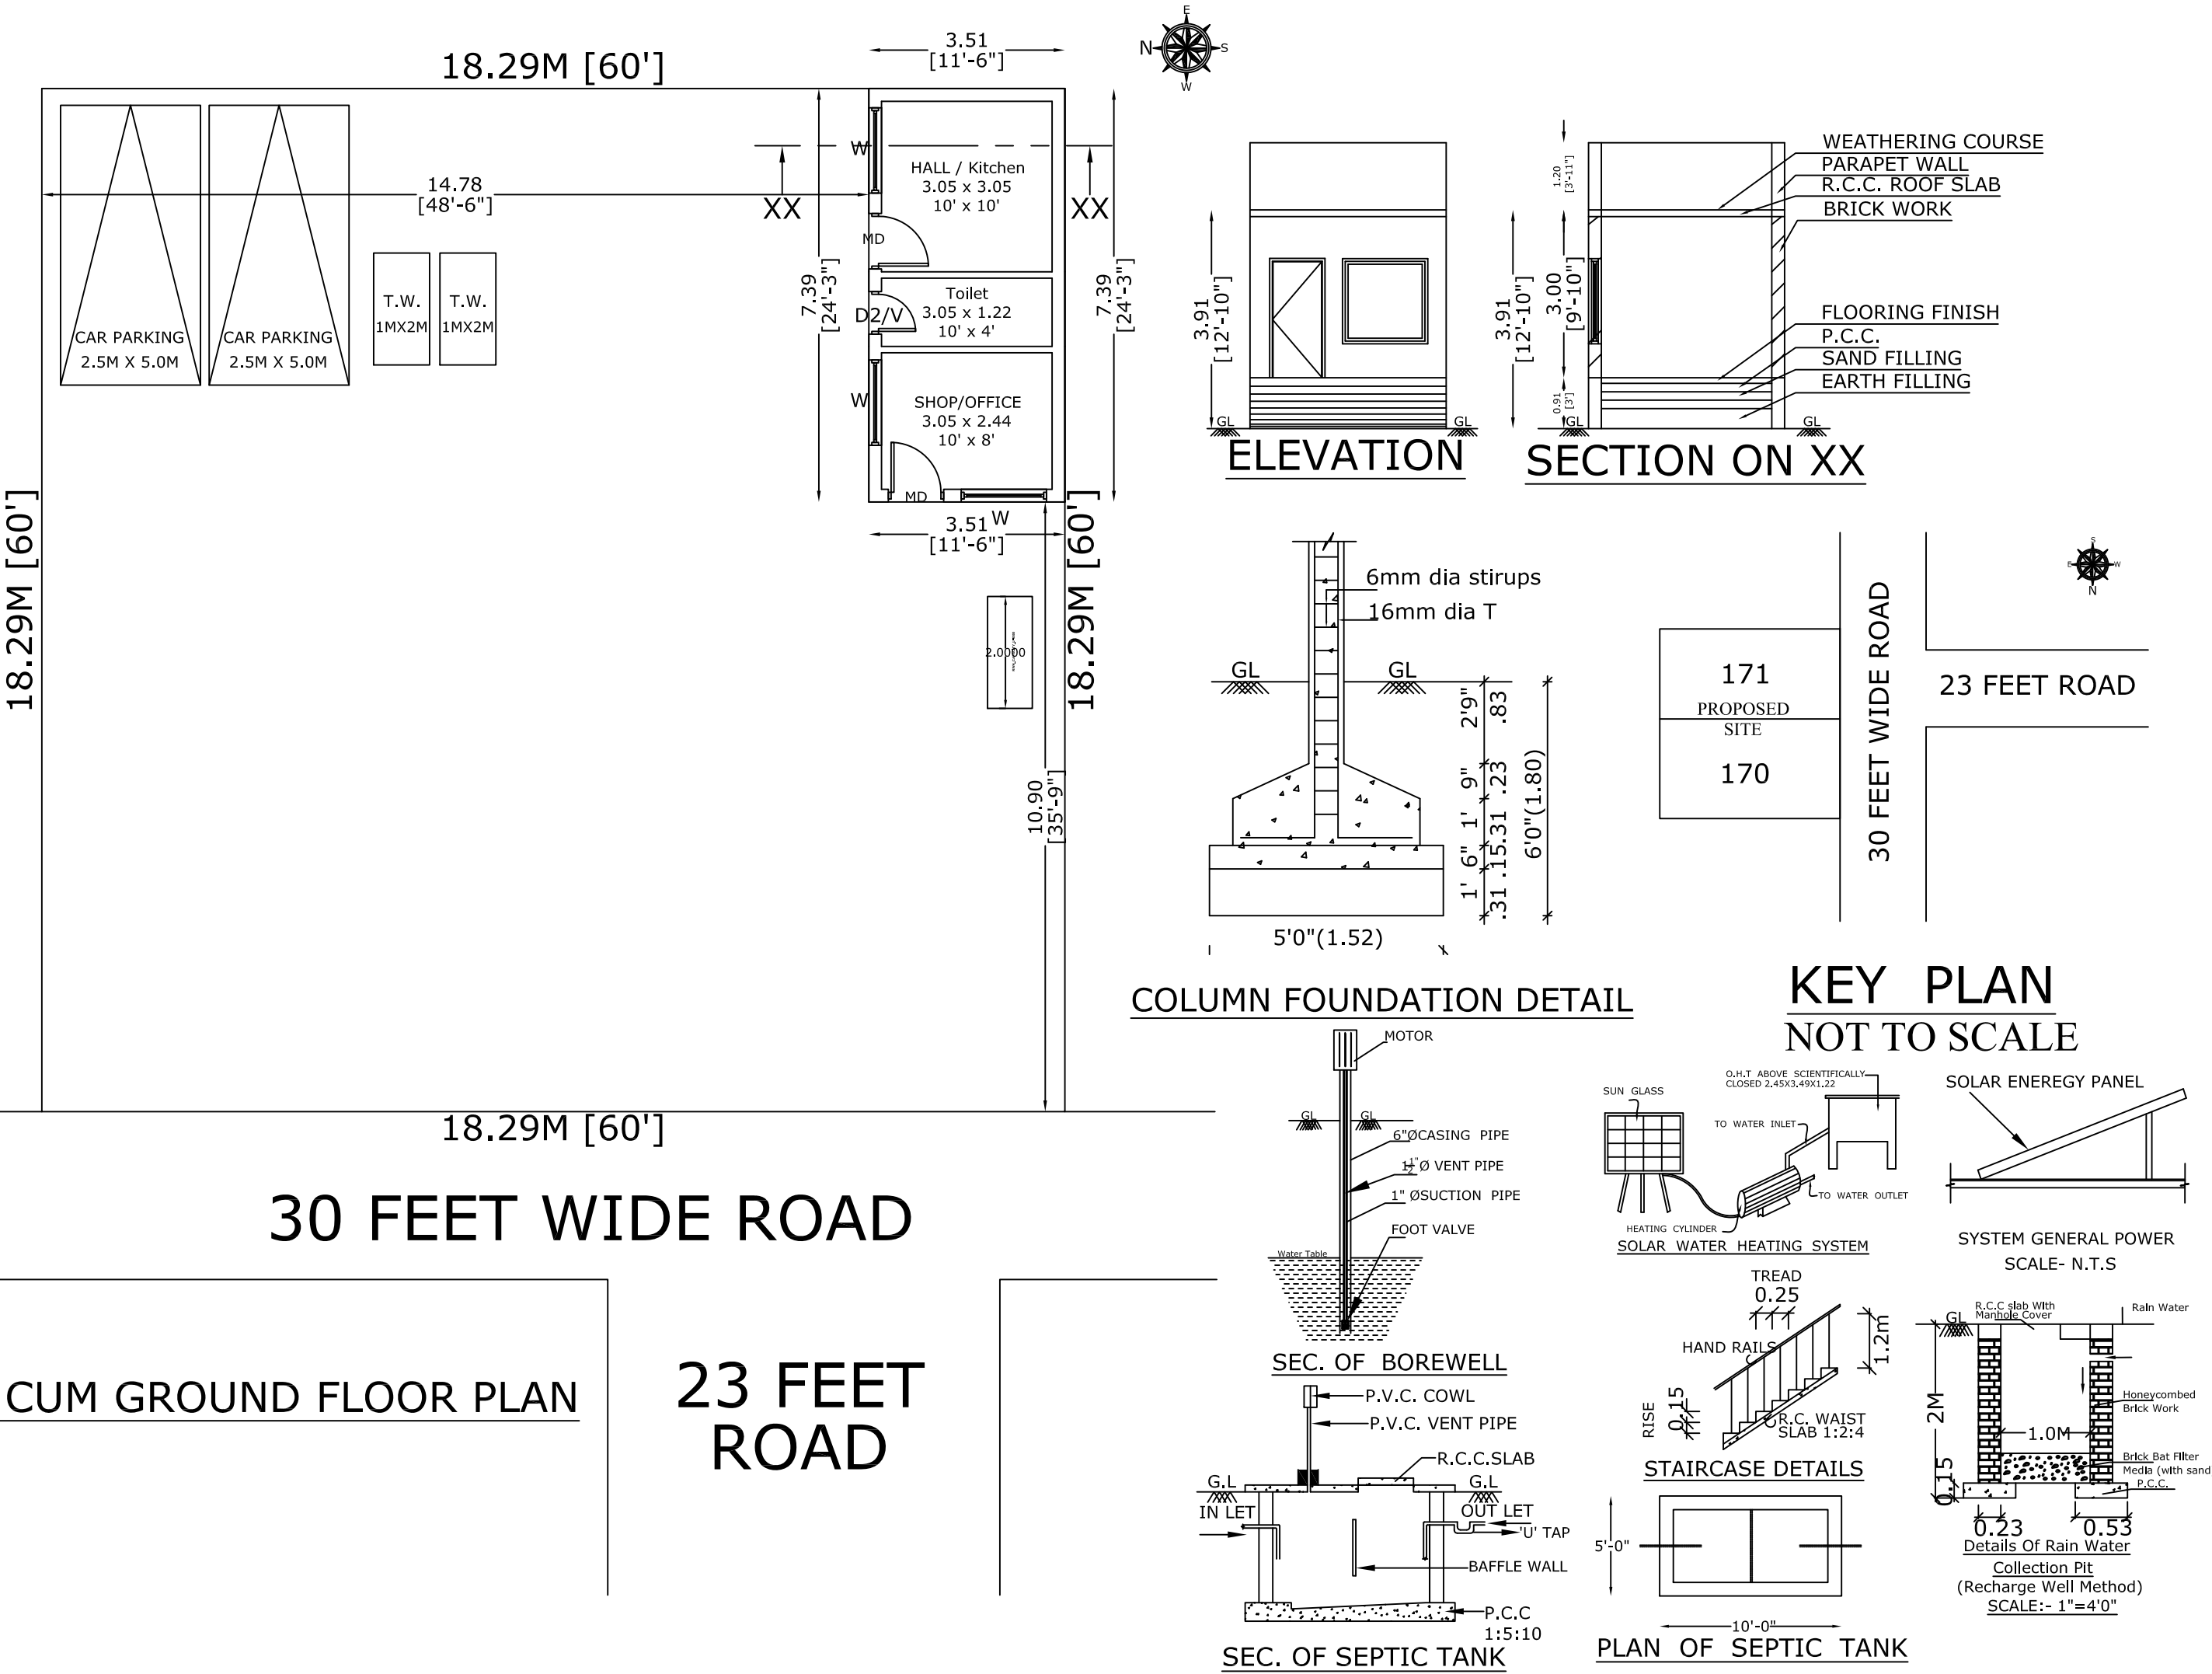

AREA STATEME

DESCRIPTION	SQ
SITE EXTENT	360
PRO. GROUND FLOOR	279
OPEN SPACE	332
FSI : 0.0775	PLOT COVER

SCHEDULE OF JOINI

TYPE	DESCRIPTION	SIZE
MD	MAIN DOOR	1.00X2.13
D1	DOOR	0.91X2.13
D2	DOOR	0.76X2.13
W	WINDOW	1.52X1.52
KW	KITCHEN WINDOW	1.52X0.91
V	VENTILATOR	0.91X0.61

APPLICANT / OWNERS SIGNATURE

[Signature]

K. K. Girish
Er.K.SABARI GIRISAN B.E., CIVIL
Registered Engineer Grade -II
Maraimalai Nagar Municipality,
Reg No.020/LS/2019/00007
No: 10/49,Pillayar Koil St,
Thirutheri,S.P.Koil - 603 204.
Cell : 8124358801 / 8072908512

REGISTERED ENGINEER / LICENSED SURVEYOR