




PLAN SHOWING THE PROPOSED CONSTRUCTION OF RESIDENTIAL BUILDING AT PLOT No.22, SRI AMBAL NAGAR,
COMPRISED IN OLD S.No.313/2A, 314 & 315/1, AS PER PATTAN NEW S.No.315/25, PATTAN No.11793, OF KAYARAMBEDU VILLAGE &
PANCHAYAT, KATTANKOLATHUR PANCHAYAT UNION, CHENGALPATTU TALUK, CHENGALPATTU DISTRICT.

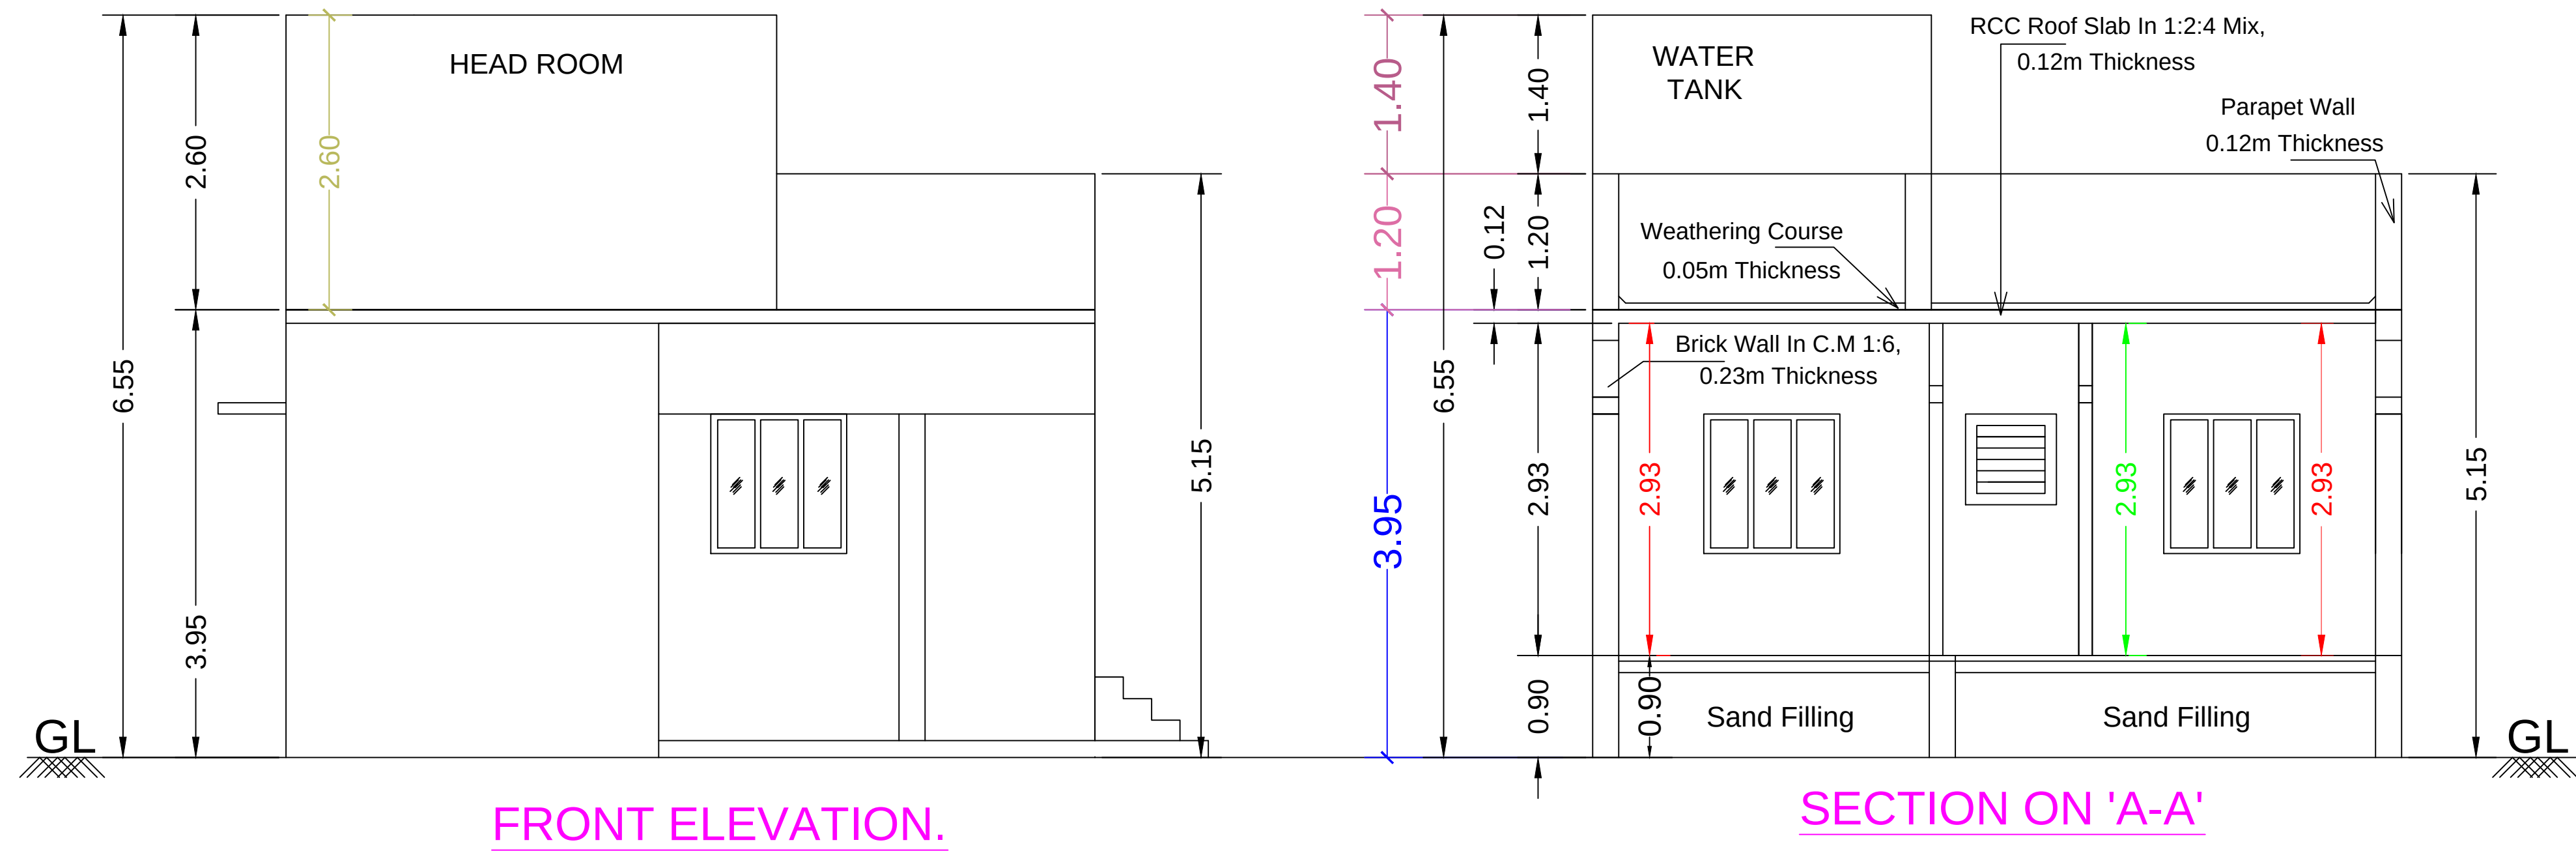

NOTE:-
REGULARISATION APPROVED:-
R.C.No.2295/2023
DATED: 31/07/2023.

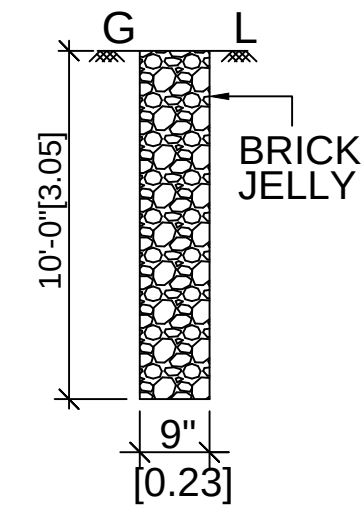

PERCOLATION PIT

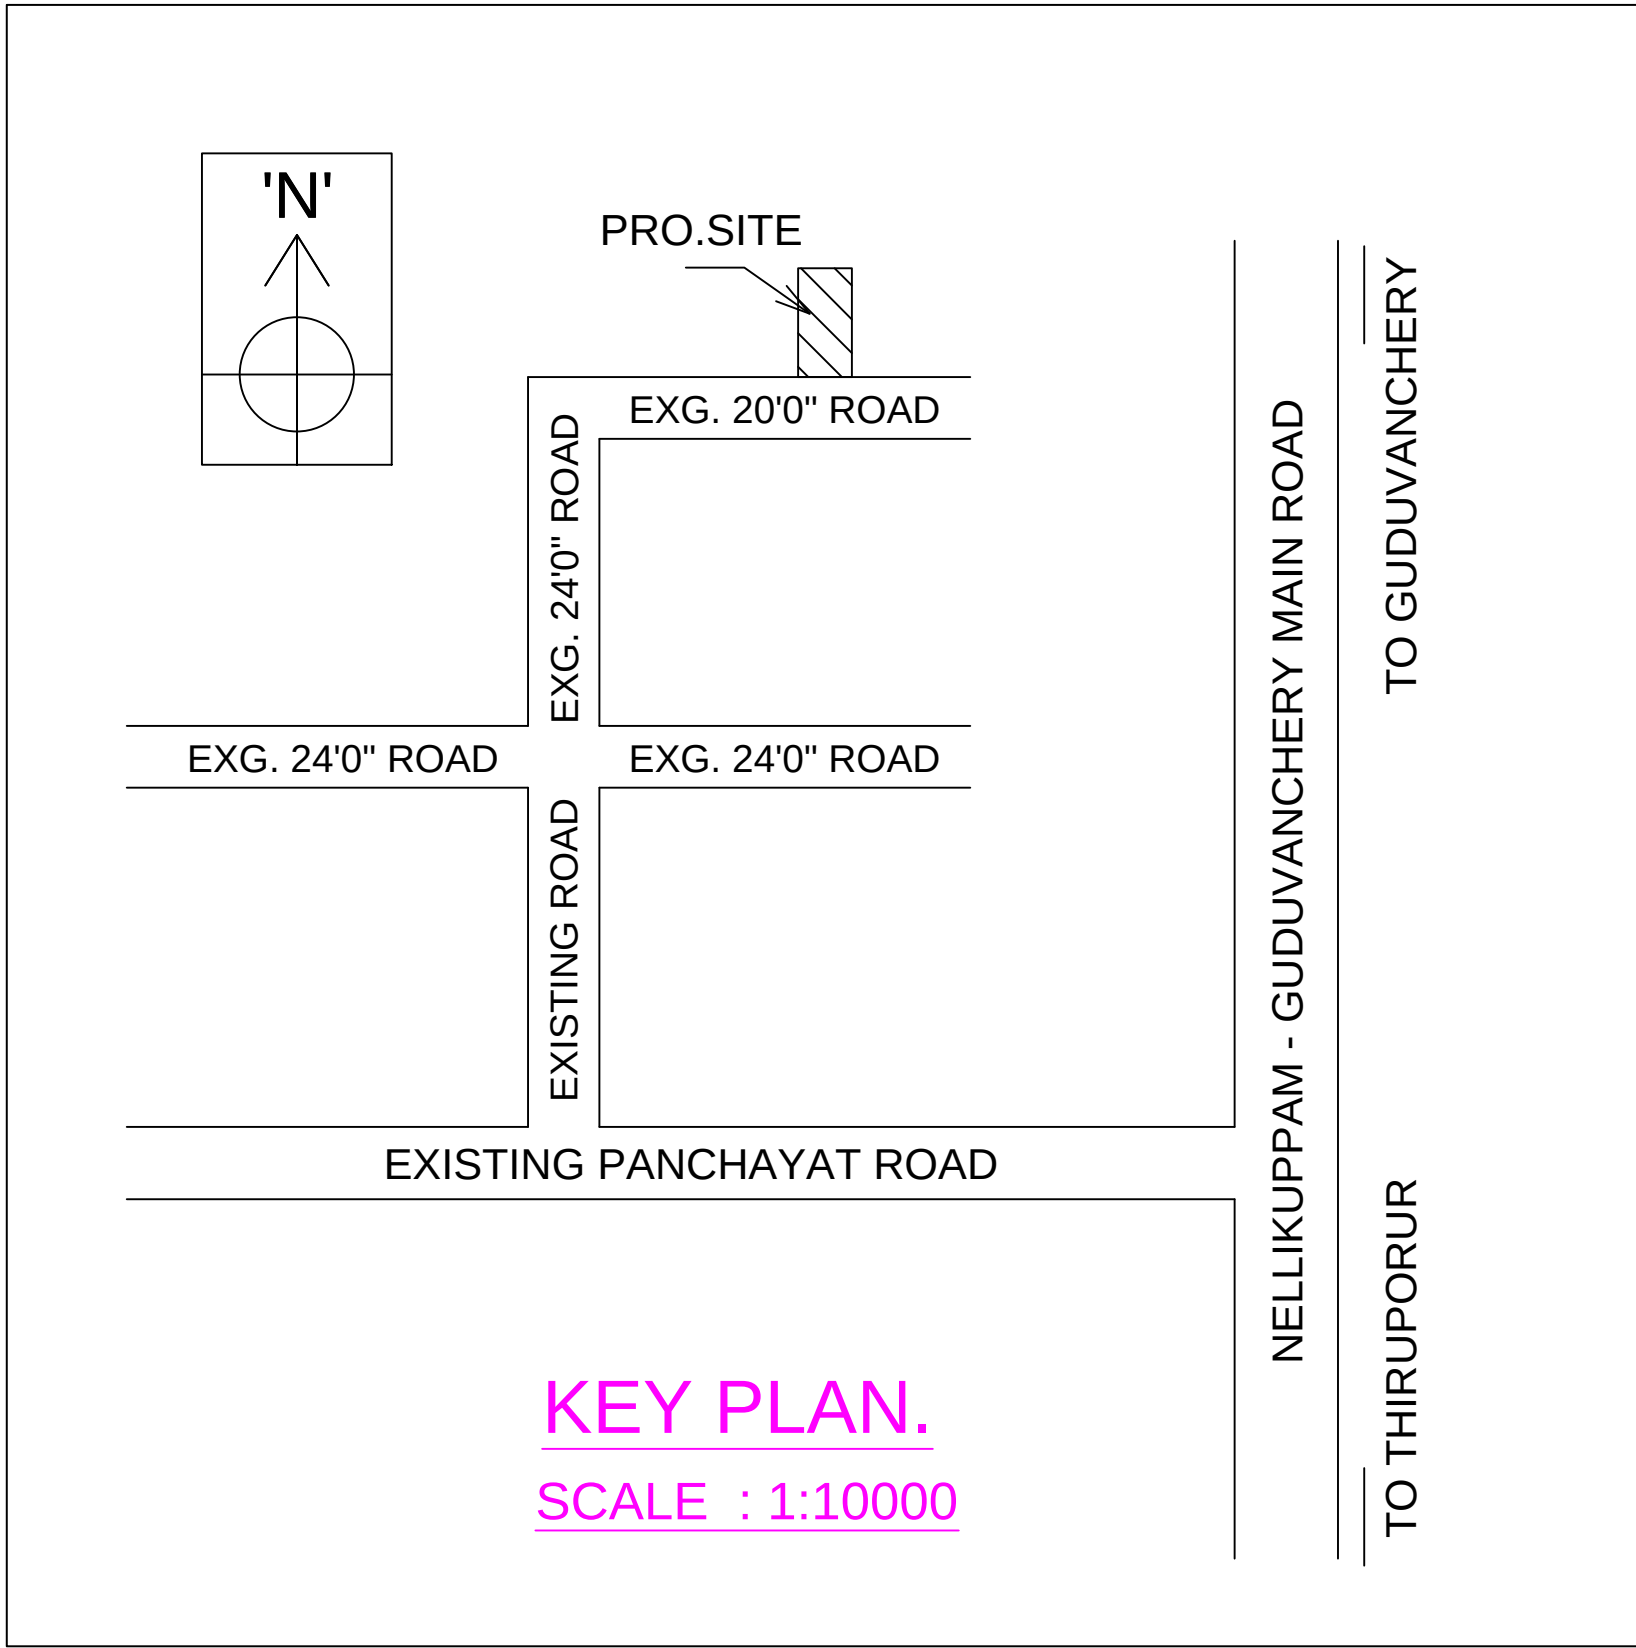

SPECIFICATIONS:
* R.C.C FOUNDATION IN C.M 1:5 OVER 6" THICK P.C.C 1:5:10 OVER 6" THICK SAND FILLING.
* BASEMENT WITH BRICK WORK IN C.M 1:5 OVER 6" THICK R.C.C TIE BEAM 1:2:4.
* TILES FLOORING OVER 4" THICK P.C.C 1:5:10 6" THICK SAND FILLING.
* 9" THICK BRICK WALL IN C.M 1:3.
* R.C.C ROOF SLAB 1:2:4 MIX 41/2" THICK.

AREA DETAILS:	SQ.FT	SQ.M
PLOT AREA		
AS PER DOCUMENT	1140.00	105.90
GROUND FLOOR	697.83	64.83
HEAD ROOM	86.21	8.01
PLOT COVERAGE	61.21 %	
F.S.I	0.612	
NUMBER OF DWELINGS	1 No	

SCHEDULE OF JOINERY:			
MD	MAIN DOOR	1.00m X 2.10m	
D1	DOOR	0.90m X 2.10m	
D2	DOOR	0.75m X 2.10m	
OP	OPENING	0.90m X 2.10m	
W	WINDOW	1.20m X 1.20m	
W1	WINDOW	1.20m X 2.00m	
J	JOLLY	1.20m X 1.20m	
V	VENTILATOR	0.80m X 0.80m	

COLOUR INDEX:	
PROPOSED BUILDING	
EXISTING ROAD	
PROPOSED DEMOLITION	
SITE BOUNDARY LINE	

SCALE : 1"=8'-0" (1: 100)



OWNER / POWER OF ATTORNEY SIGNATURE:

R. SUJITRA


REGISTERED ENGINEER:

M. SRINIVASAN, ME.,
REGISTERED ENGINEER
TAMBARAM CITY MUNICIPAL CORPORATION
009/LS/2019/00024
SRINIVASA ARCHITECTS
#60, HASTHINAPURAM MAIN ROAD,
NEHRU NAGAR, CHROMPET, CHENNAI-44.
sriarchs@gmail.com, 95664 49560.


VISTA - 2560 - 290624

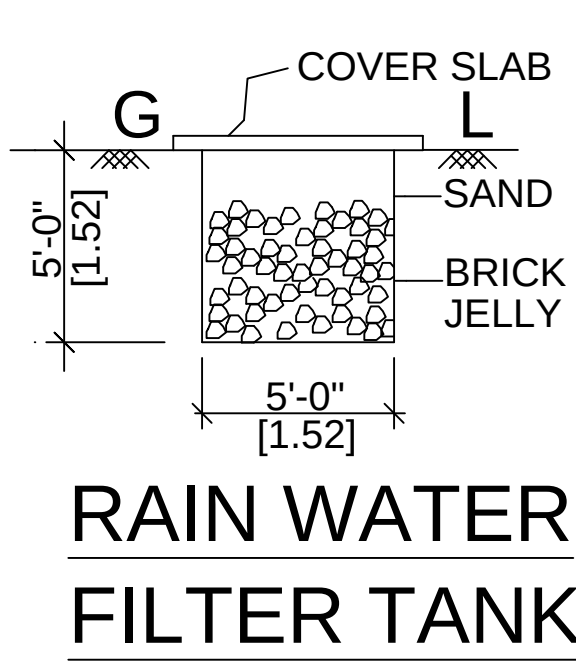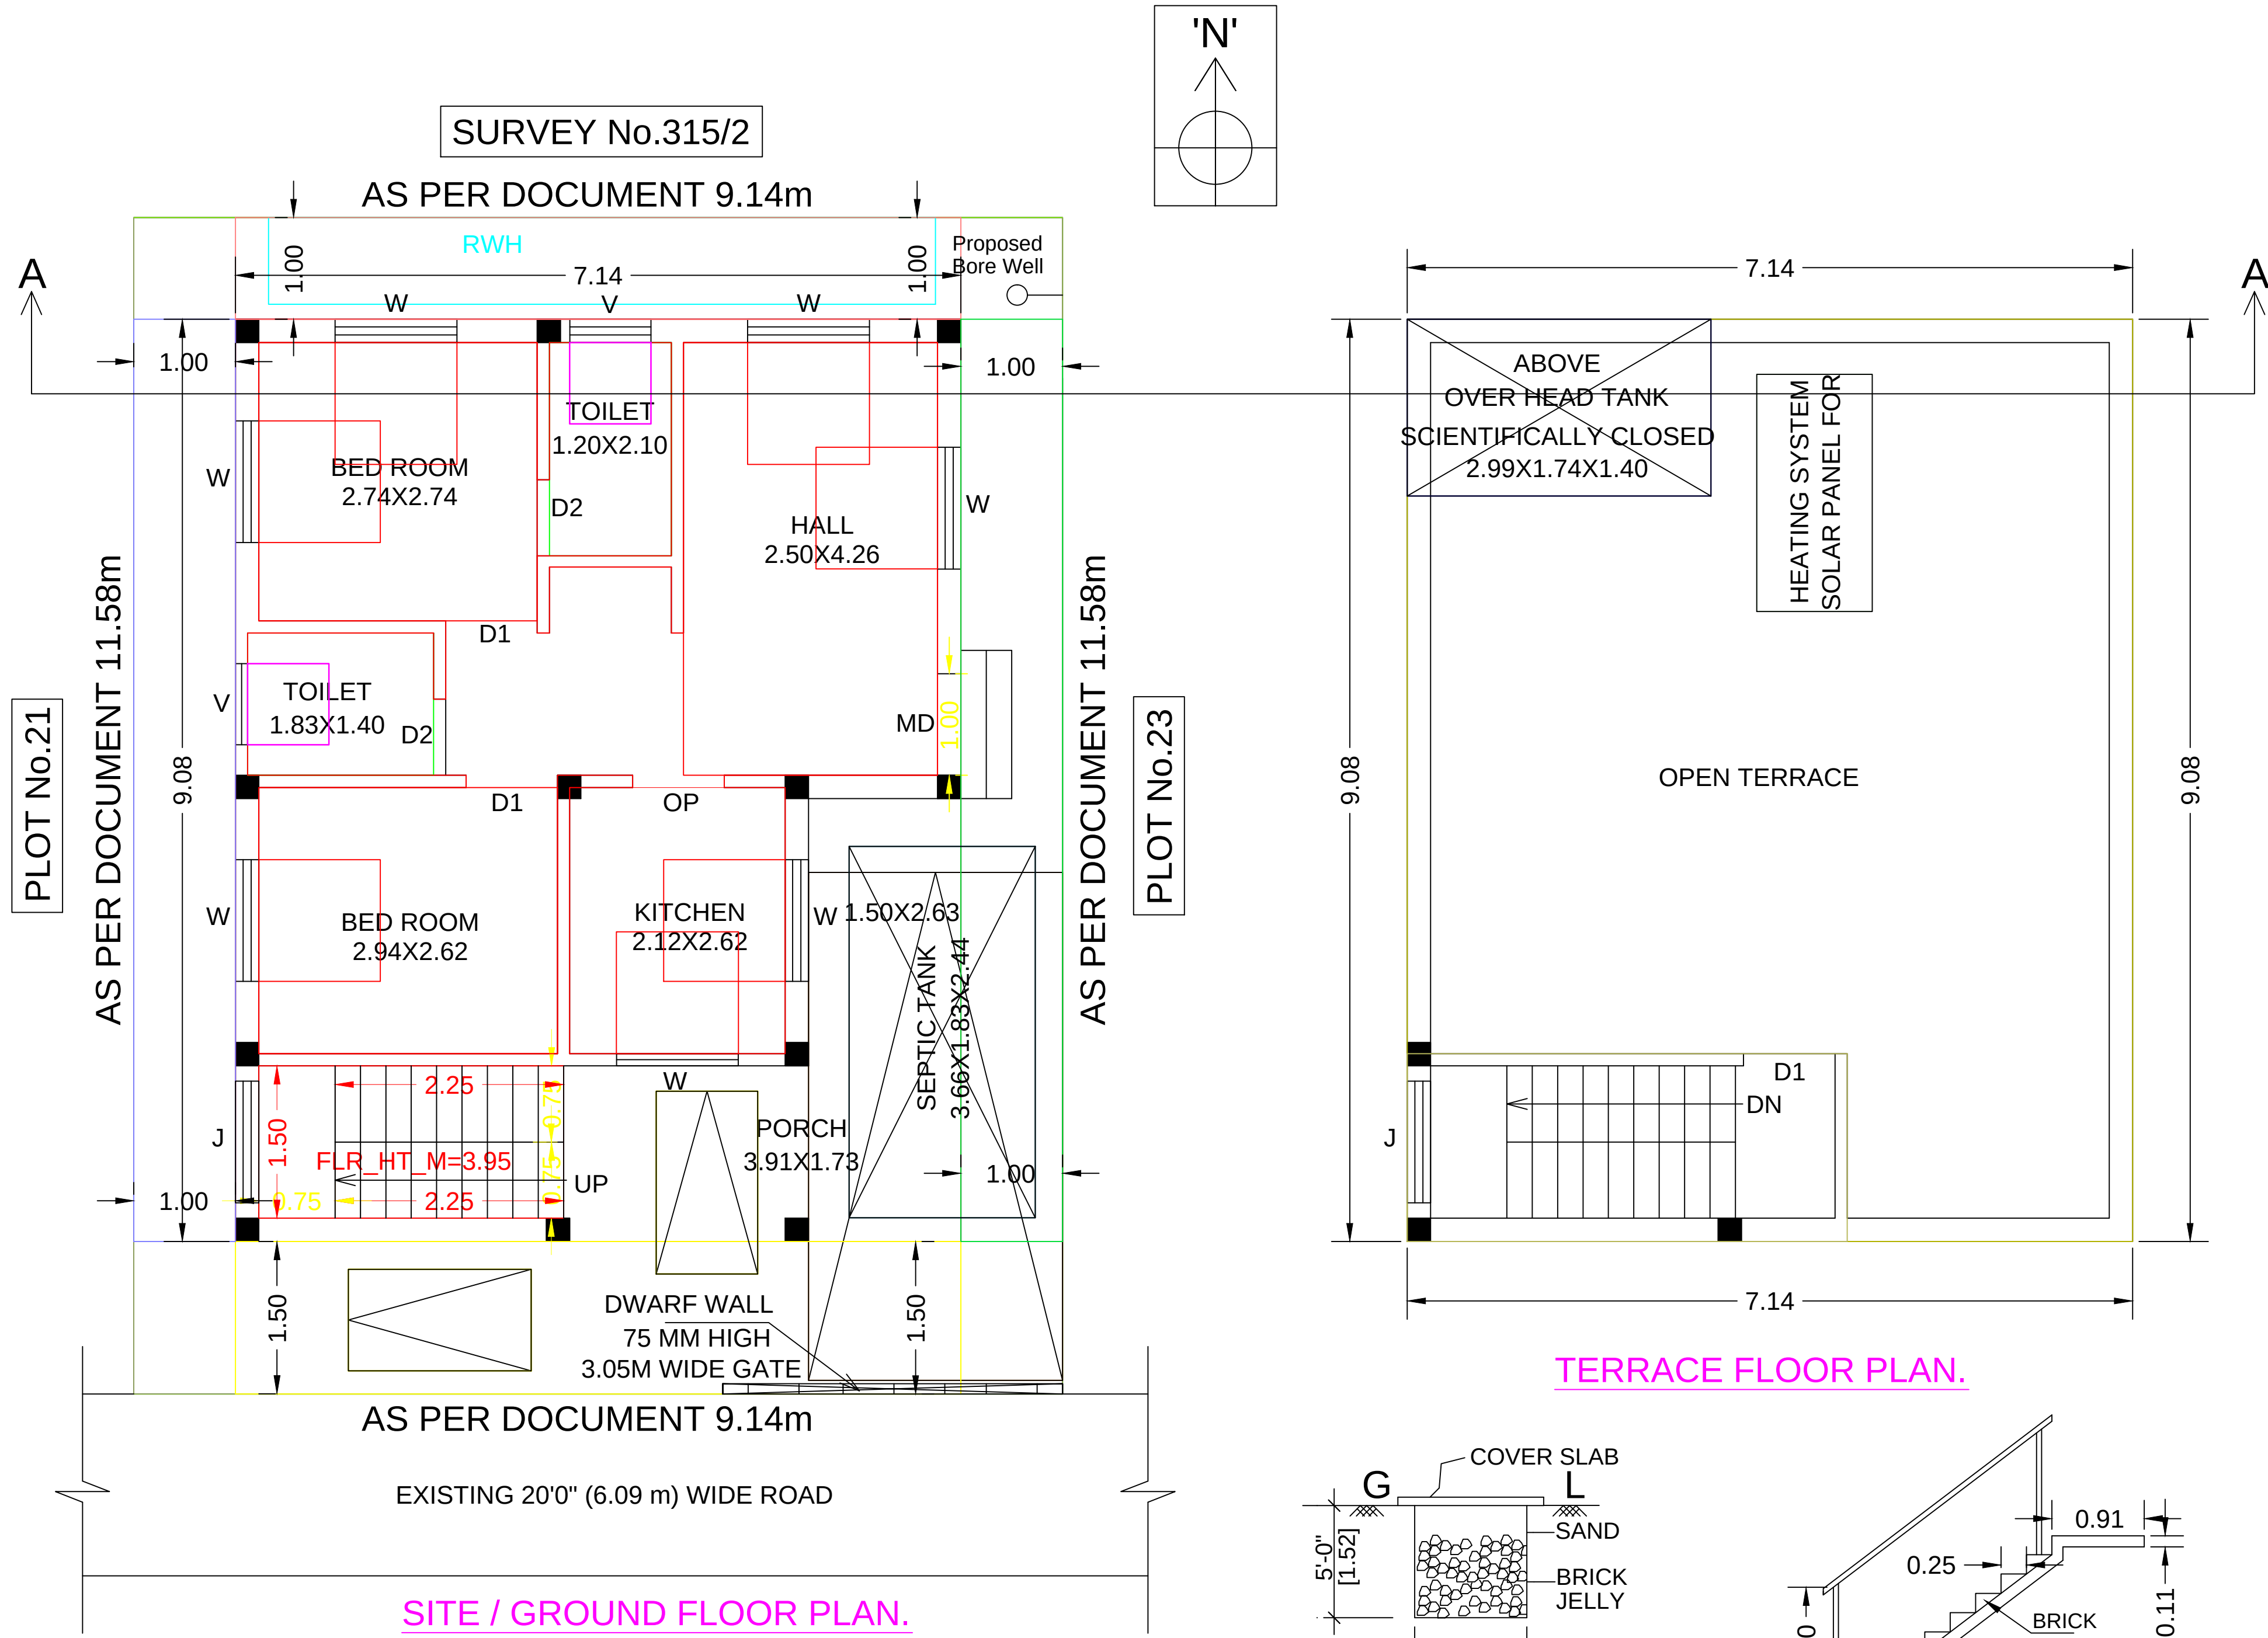


RAIN WATER FILTER TANK

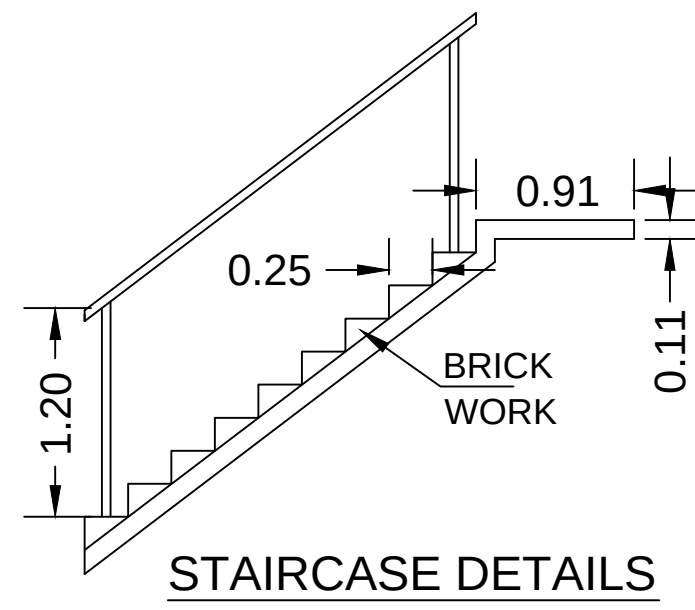

STAIRCASE DETAILS

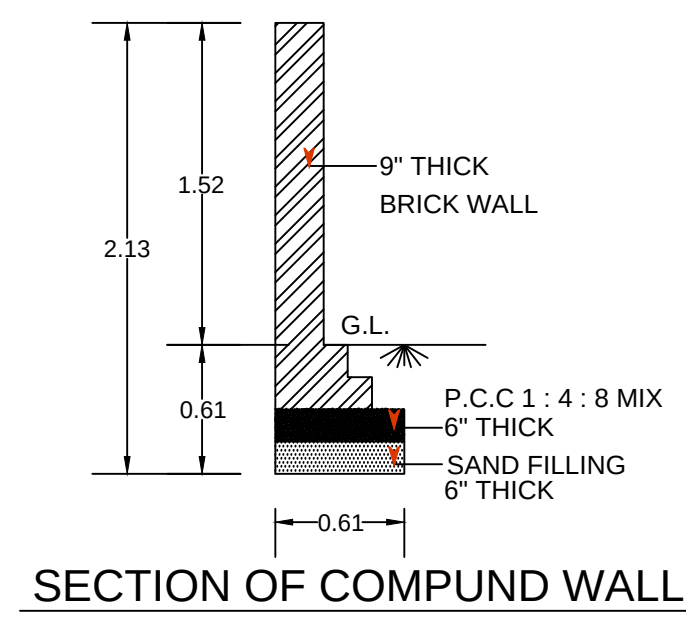


SECTION OF COMPOUND WALL

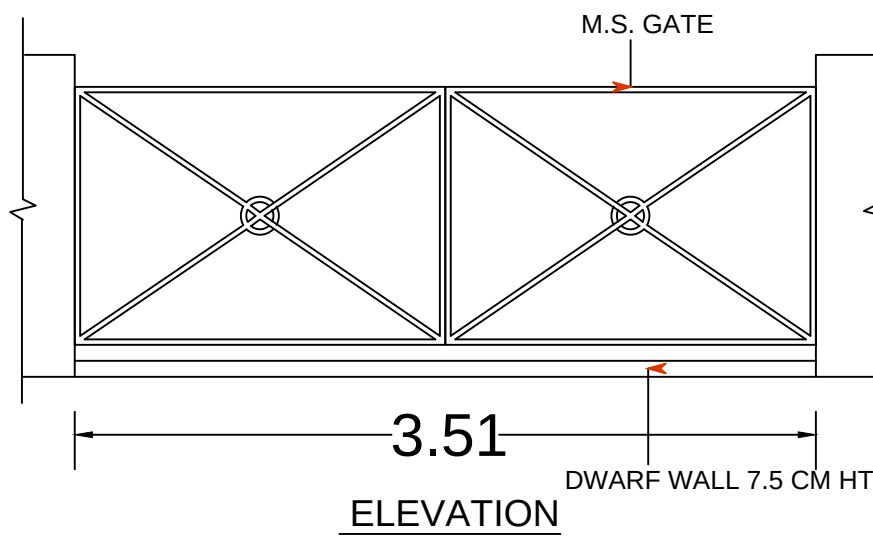


COMPOUND WALL DETAIL


SCALE = 1 : 50

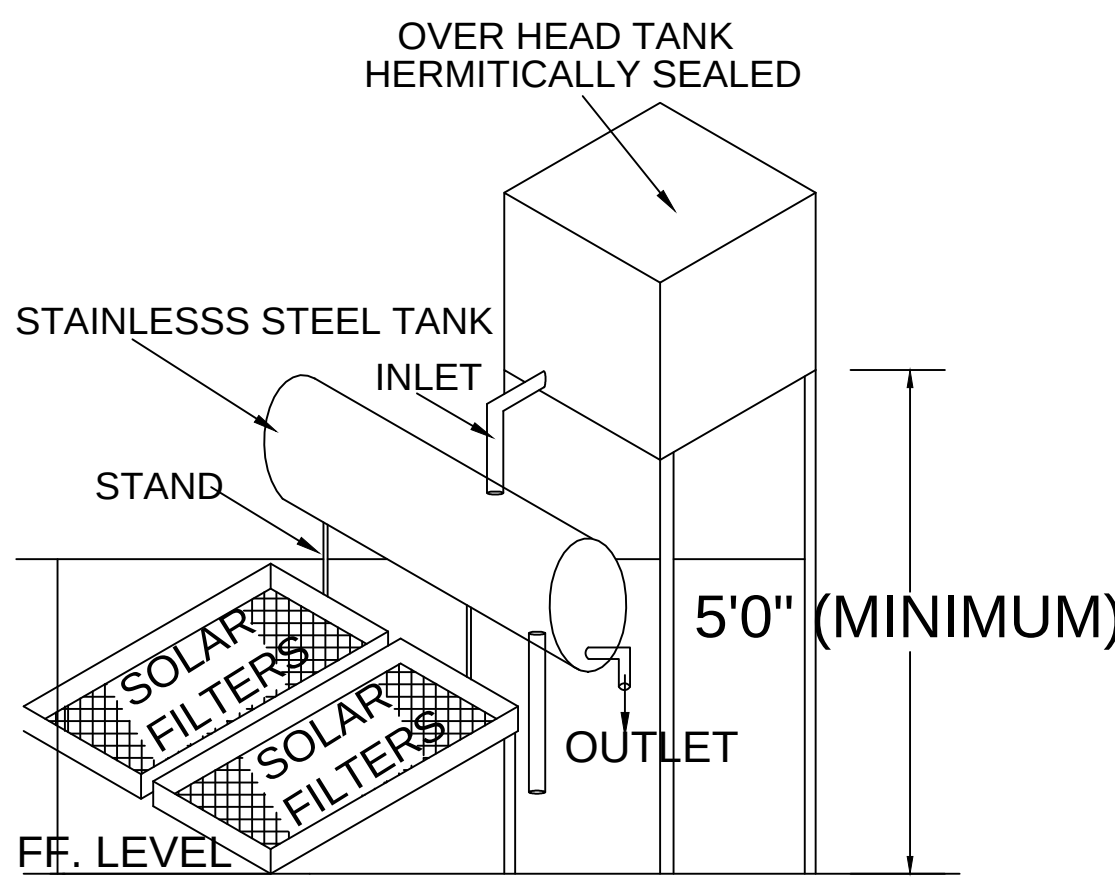


SOLAR WATER HEATING SYSTEM

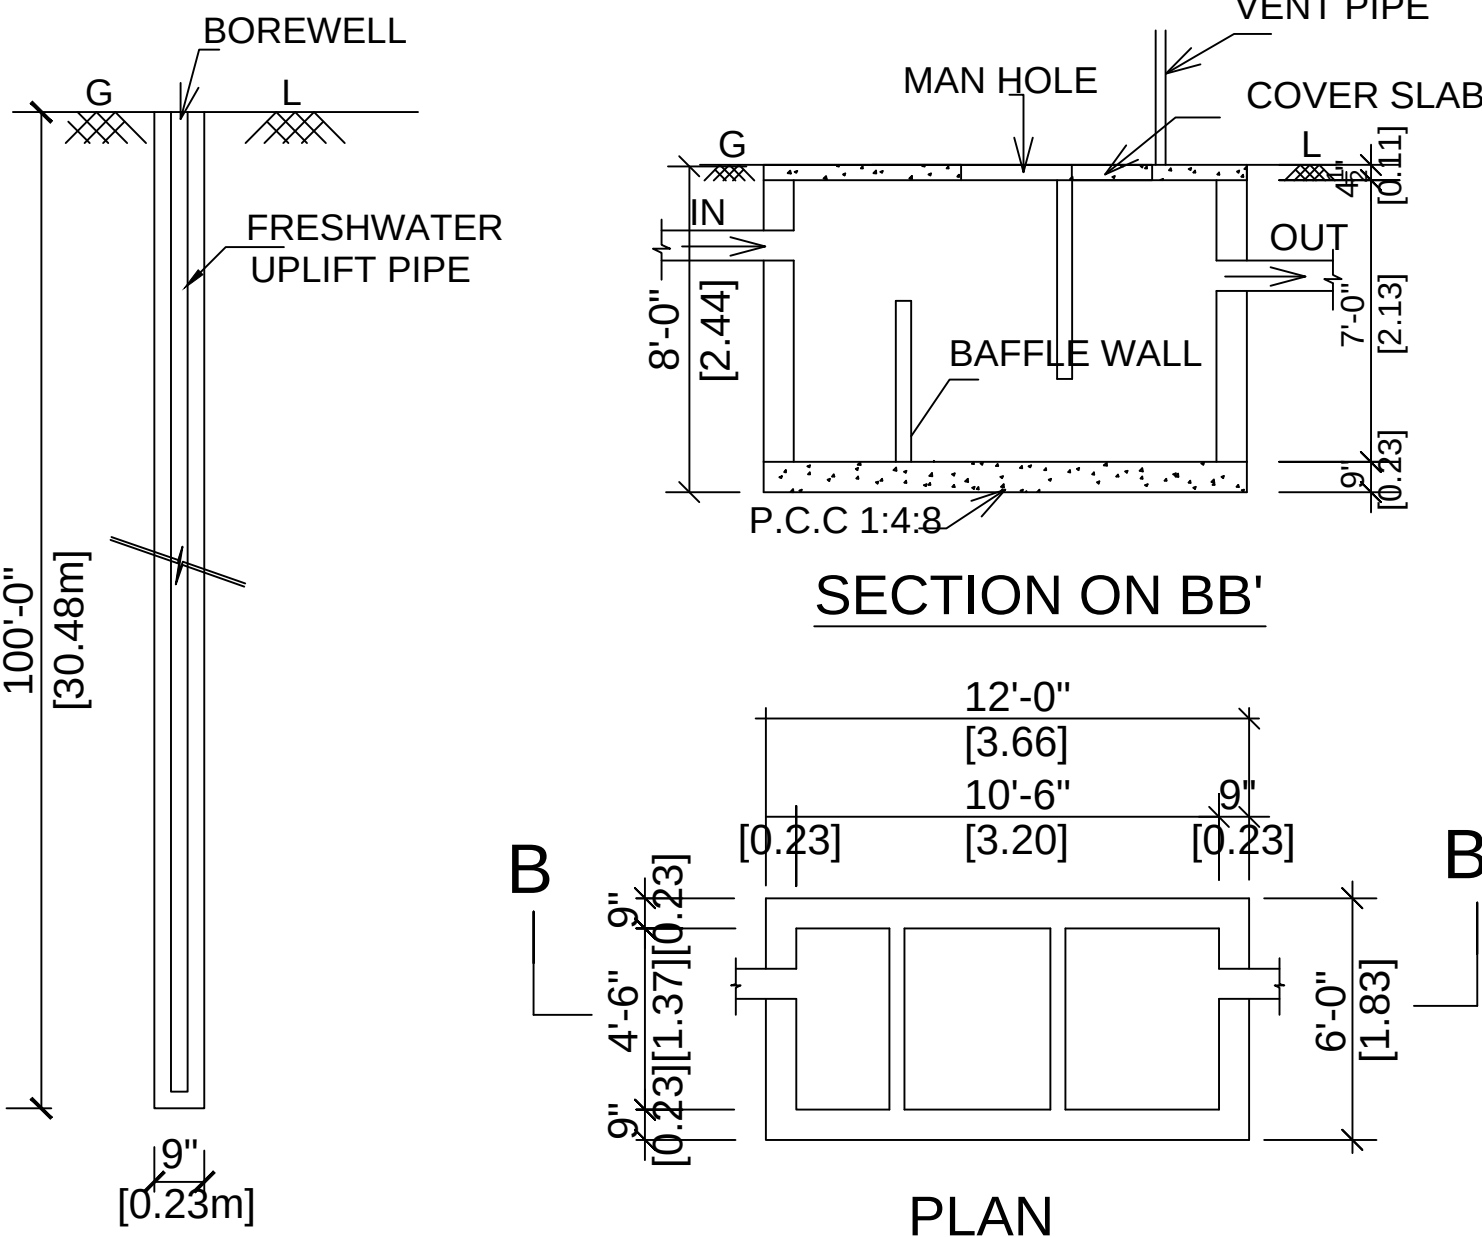


Bore Well

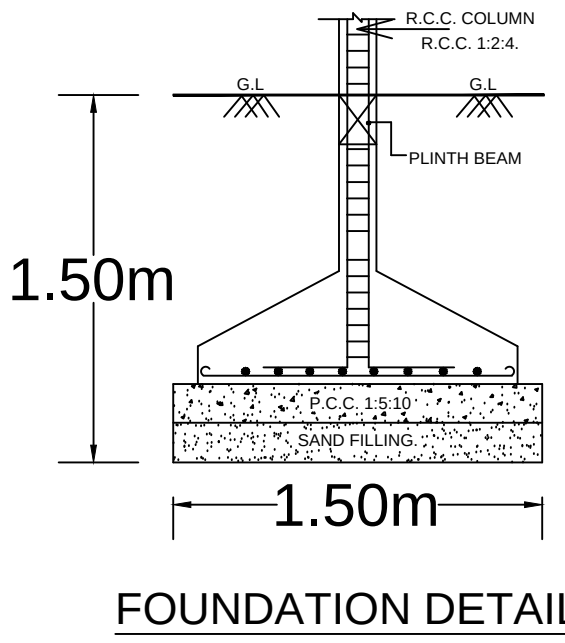


FOUNDATION DETAIL

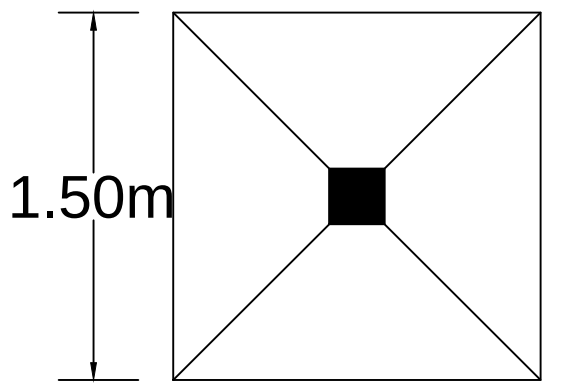


PLAN OF COLUMN FOUNDATION

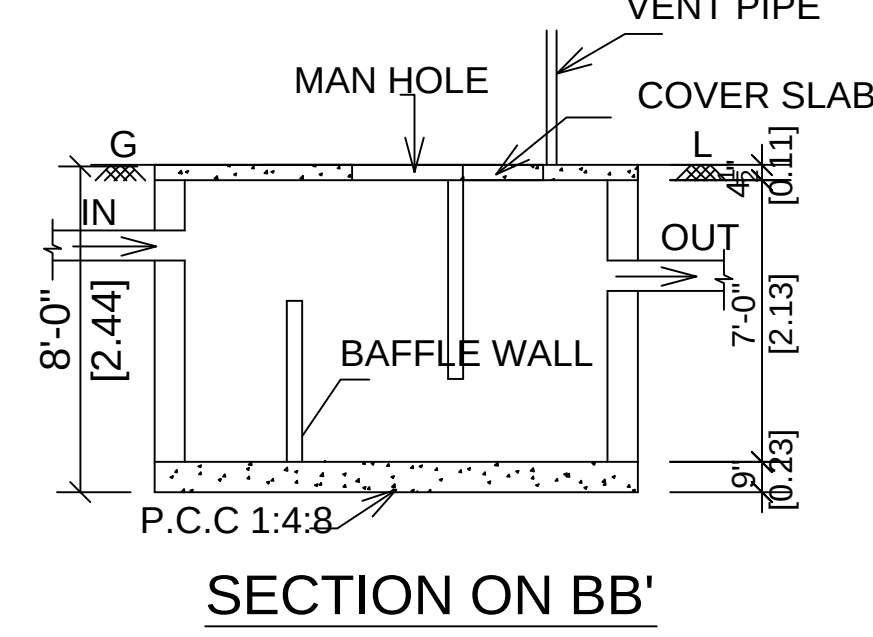


SECTION ON BB'

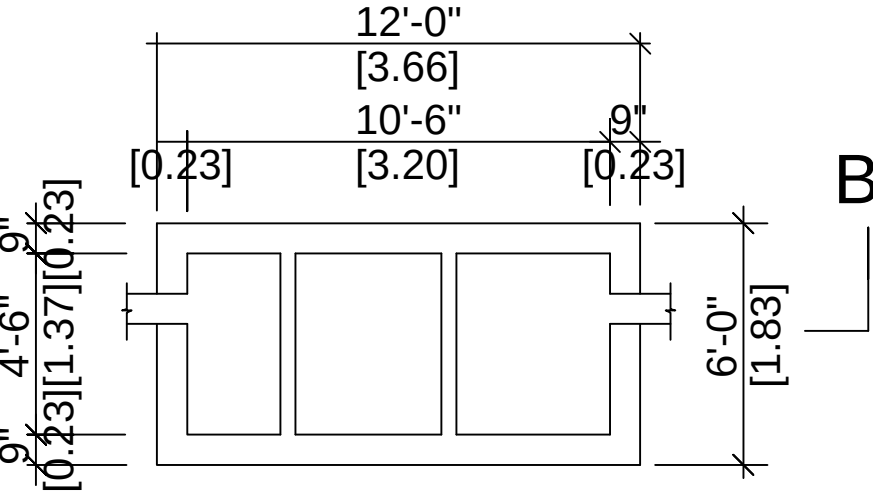

PLAN SEPTIC TANK DETAILS

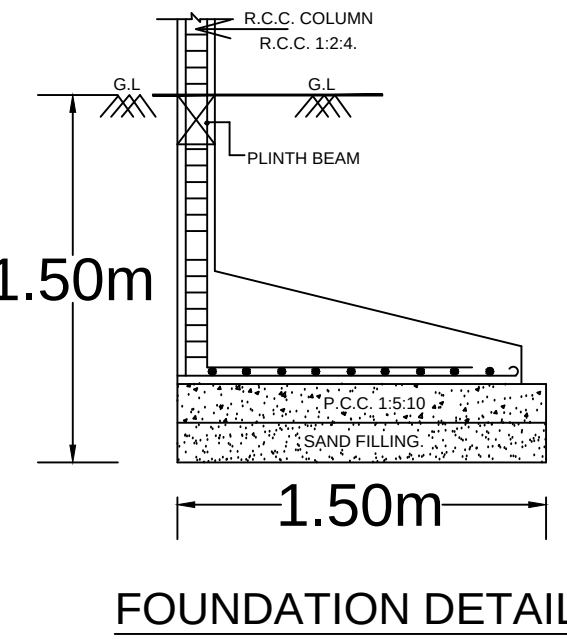

FOUNDATION DETAIL

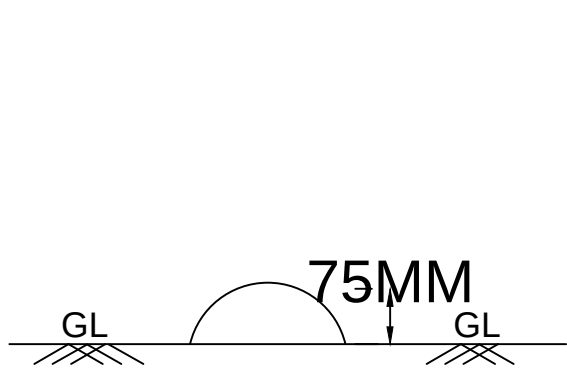

DWARF WALL DETAIL